




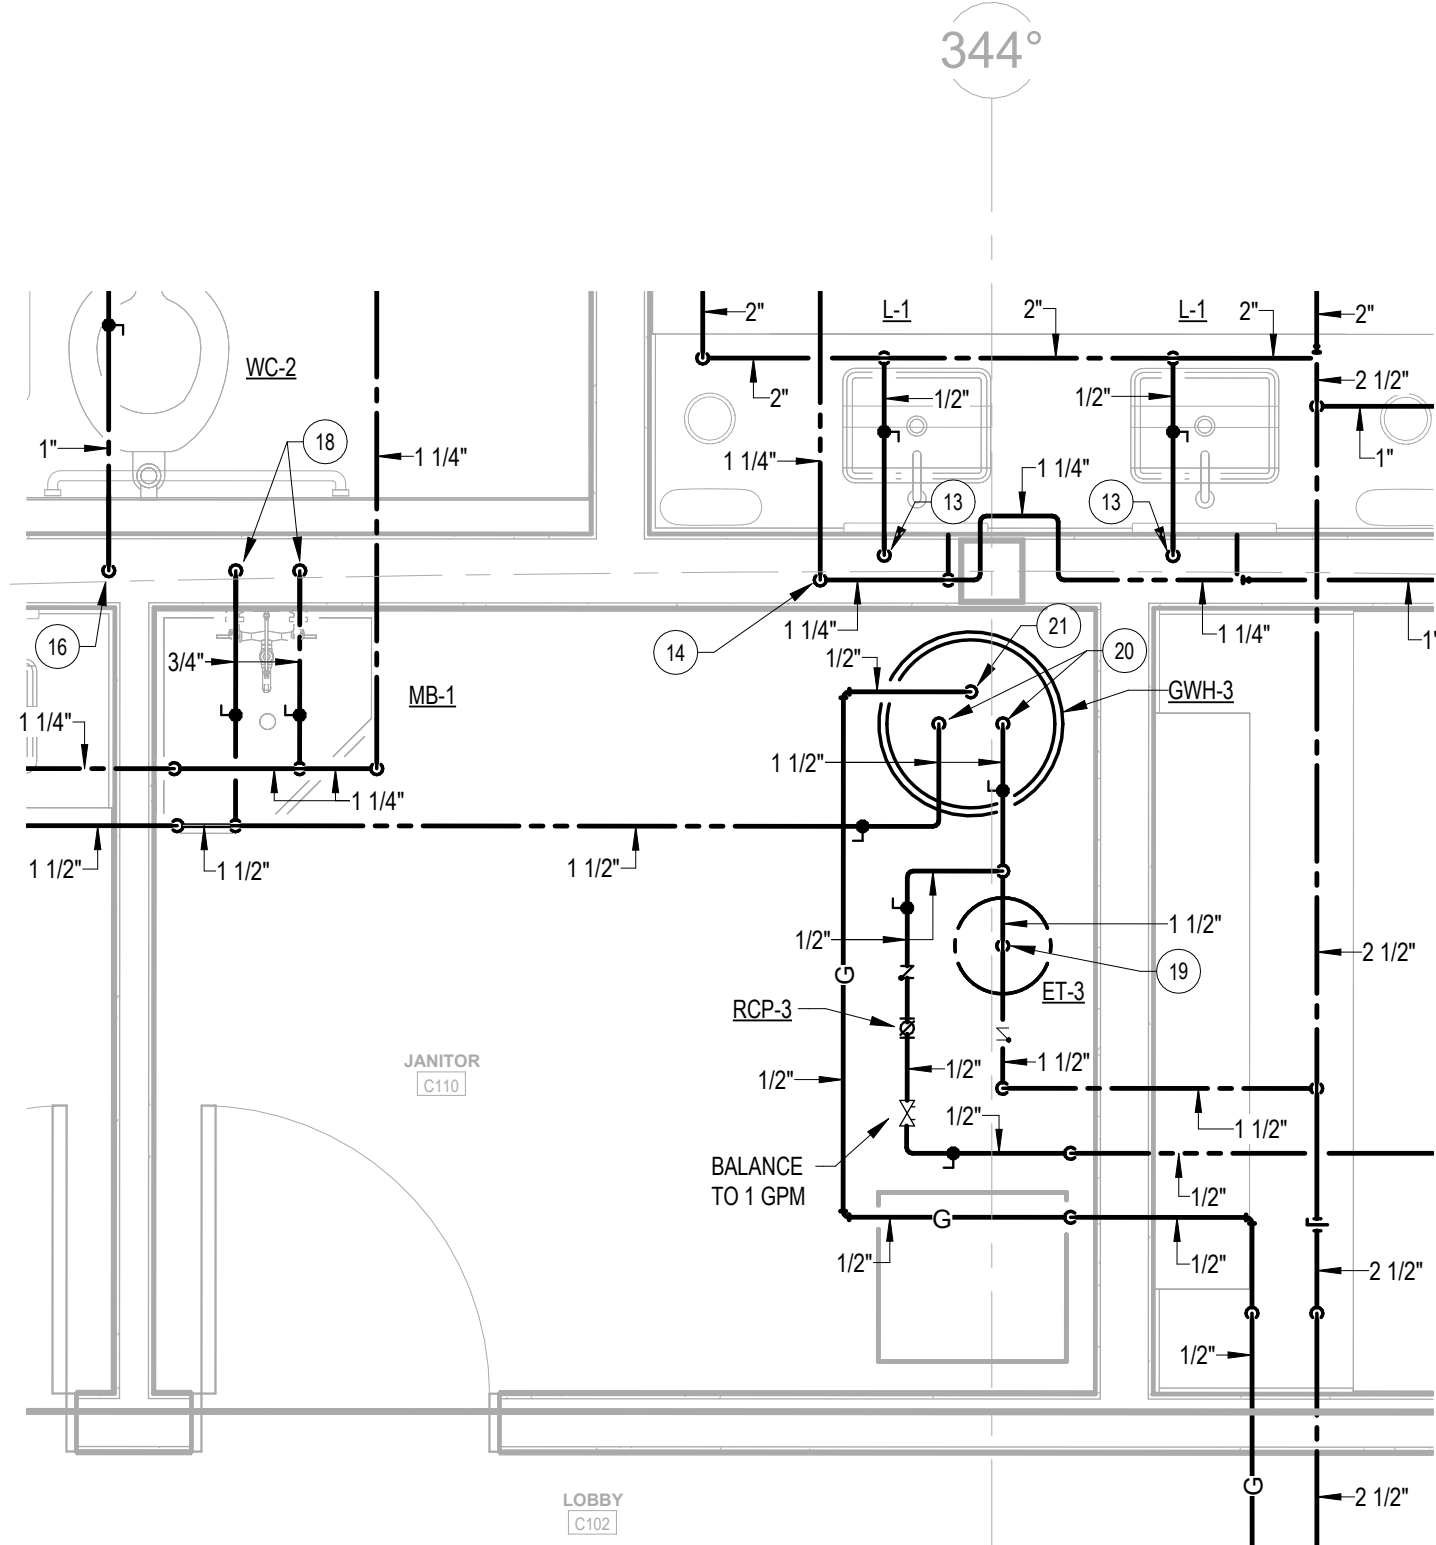


4 ENLARGED JANITORS PLAN (RM C110) - PRESSURE
1/2" = 1'-0"

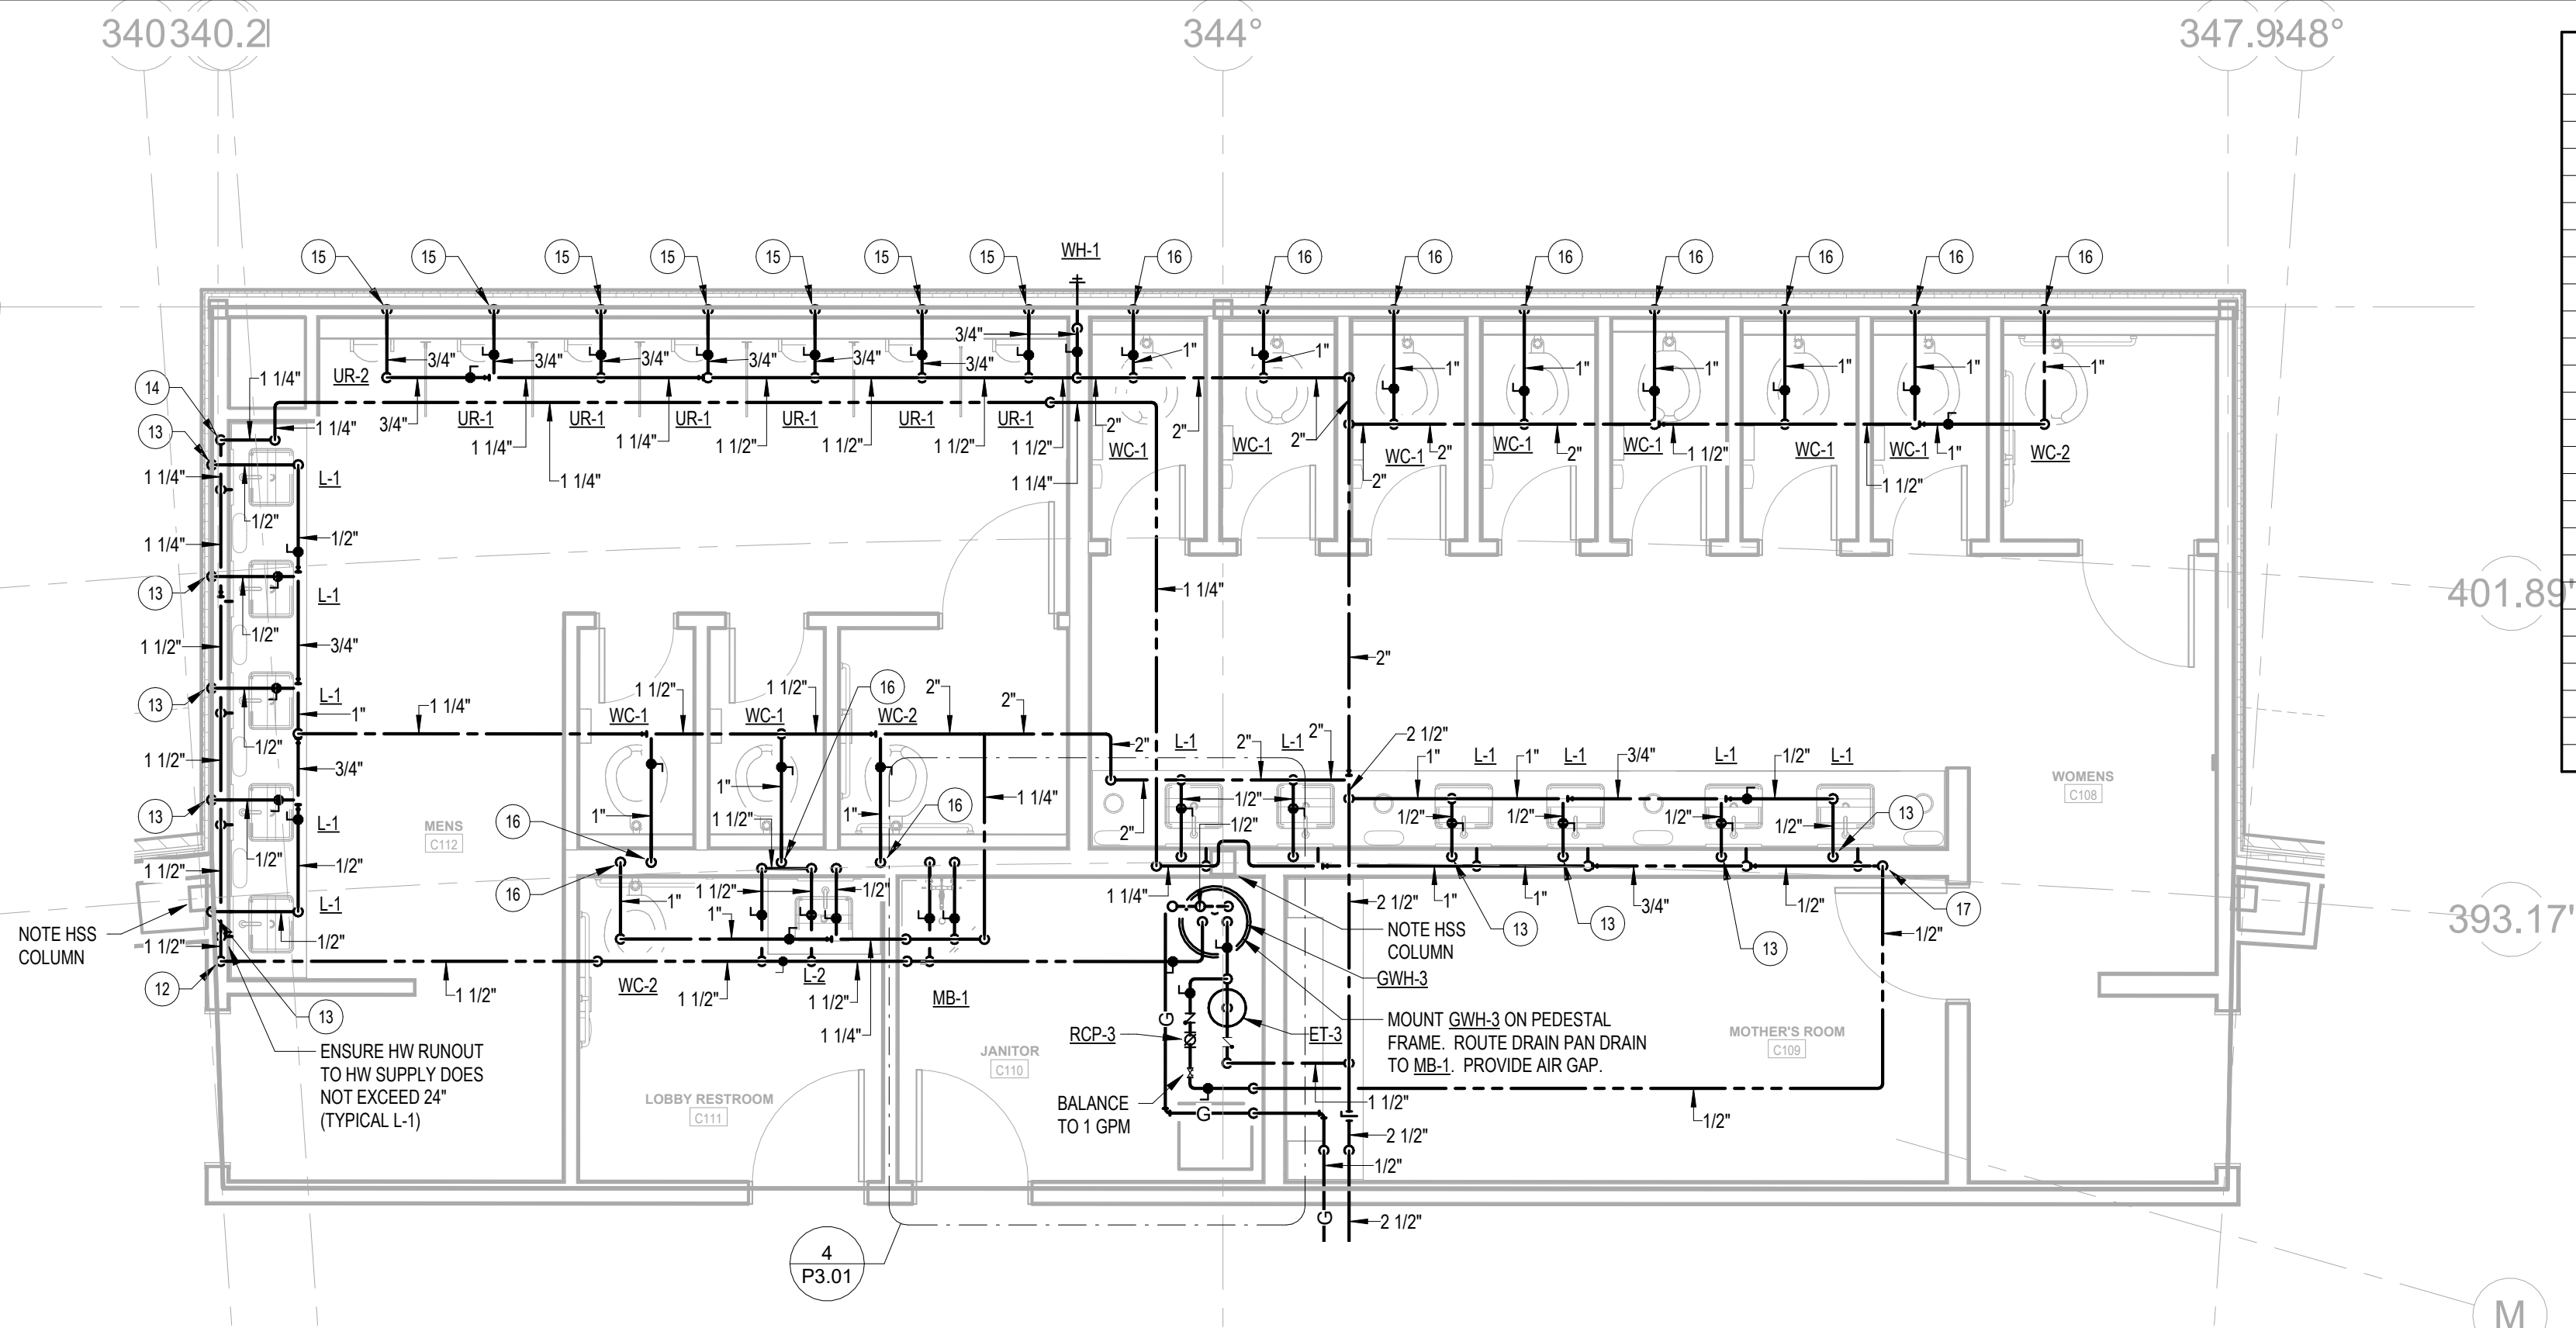

3 ENLARGED RESTROOM PLAN - PRESSURE
1/4" = 1'-0"

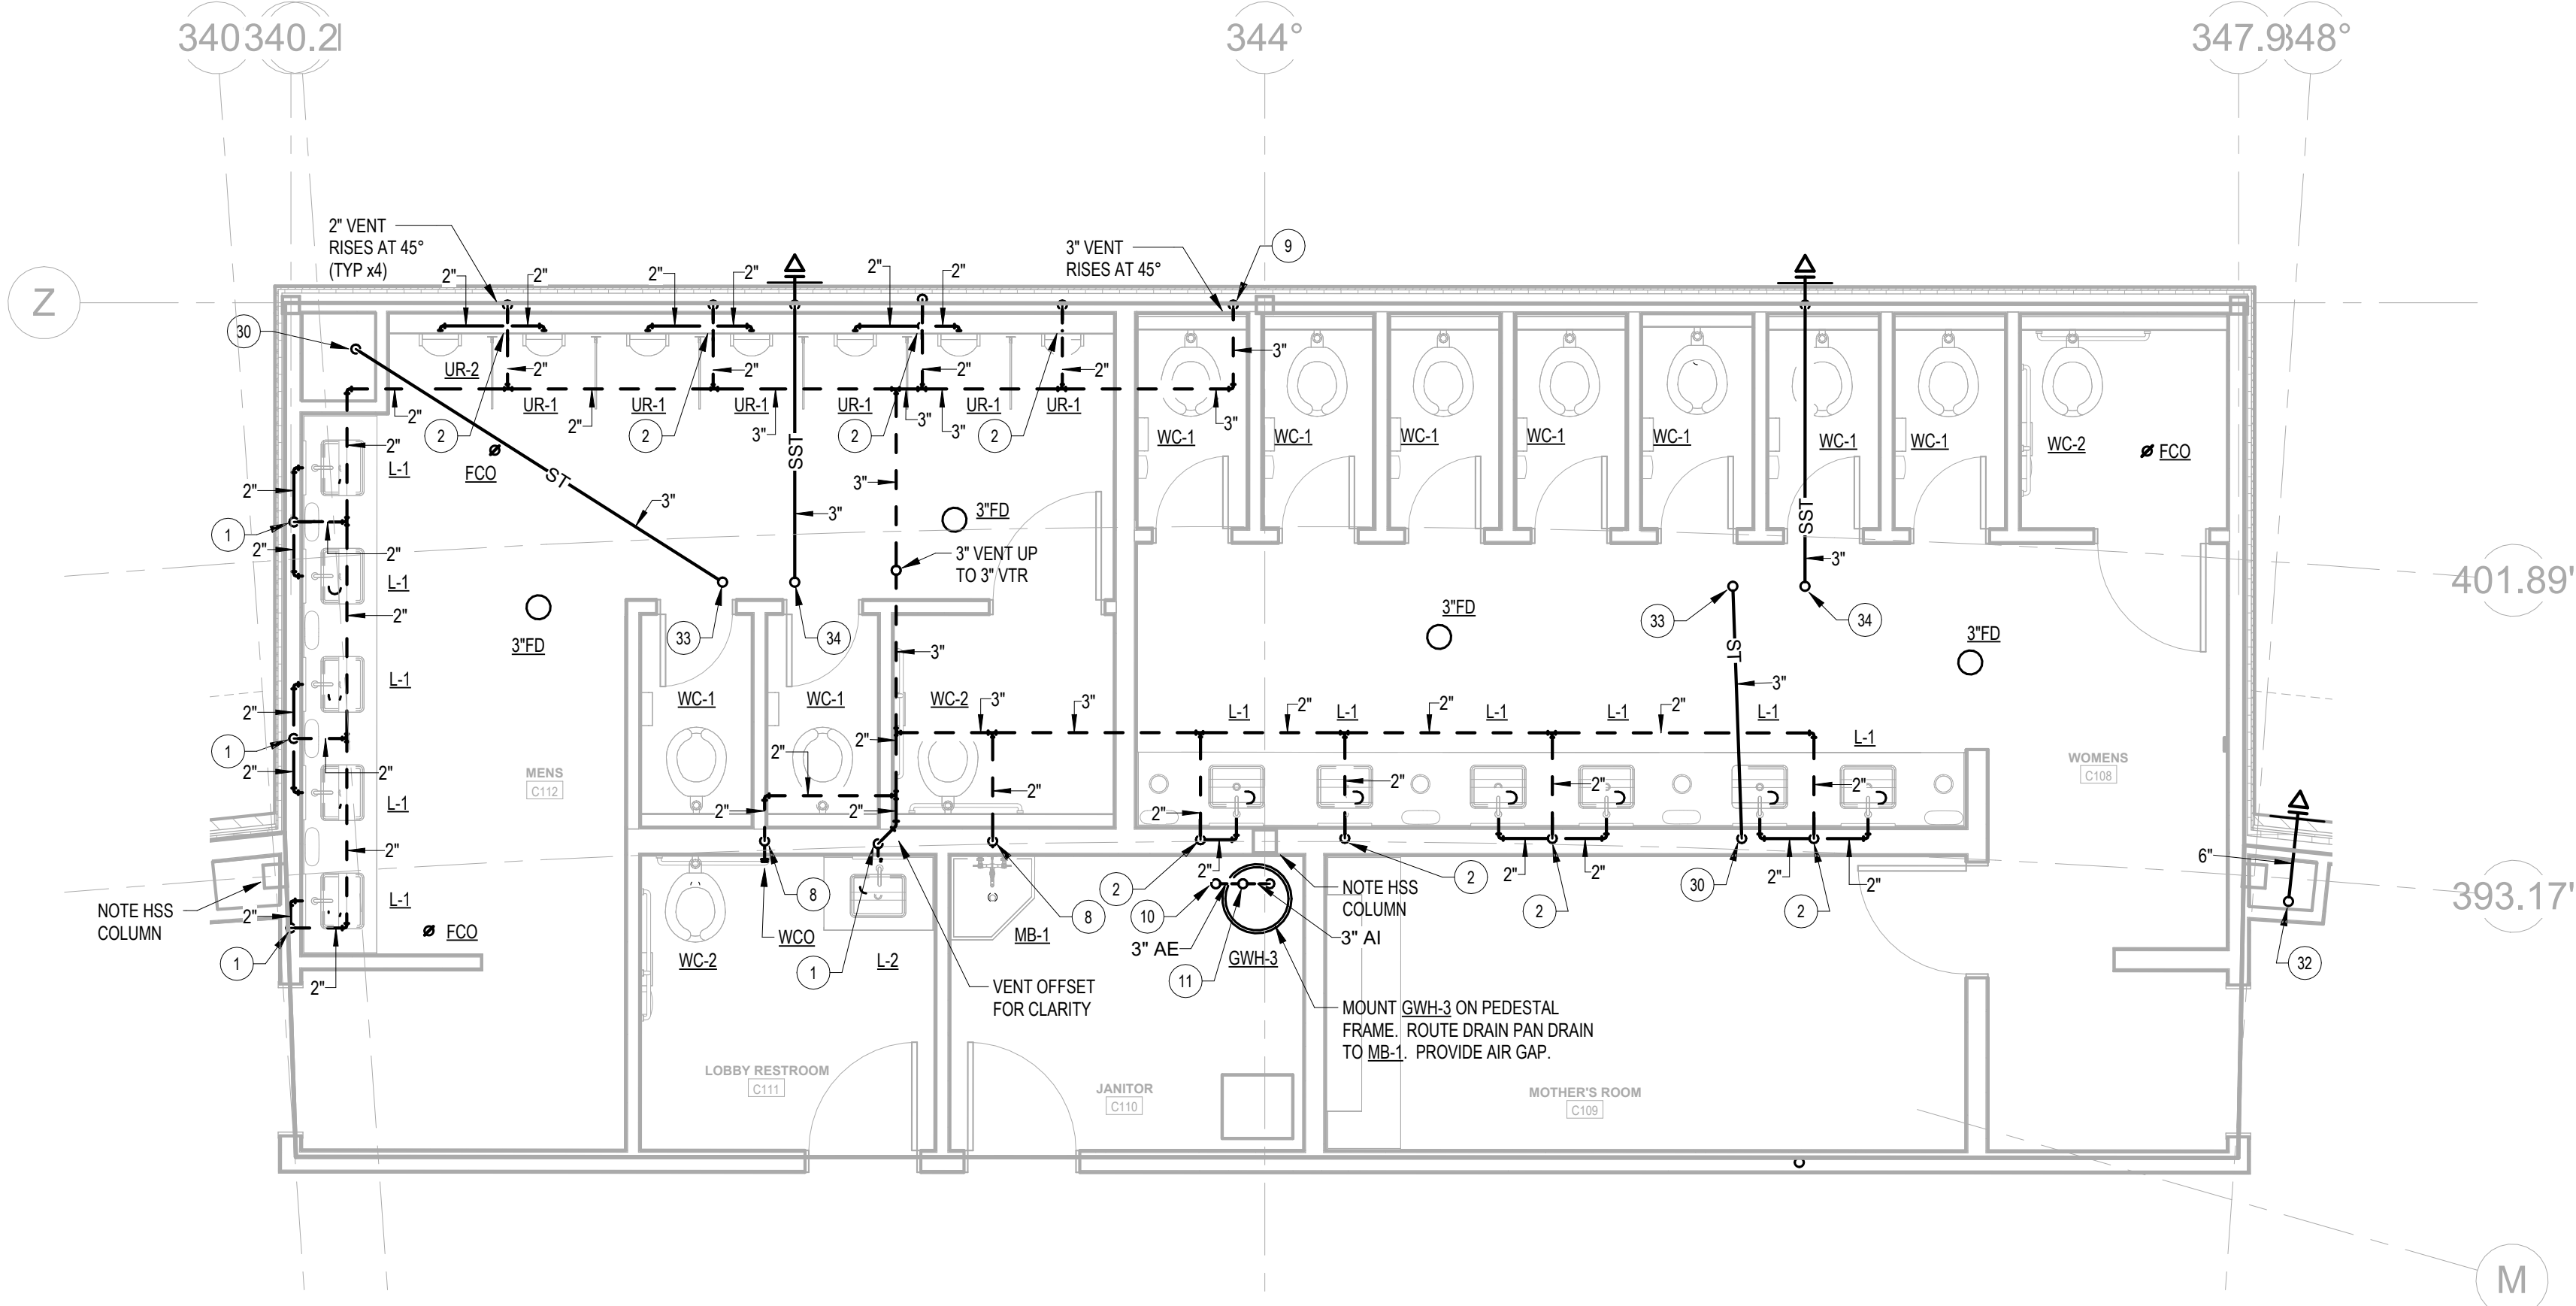

2 ENLARGED RESTROOM PLAN - NON-PRESSURE
1/4" = 1'-0"

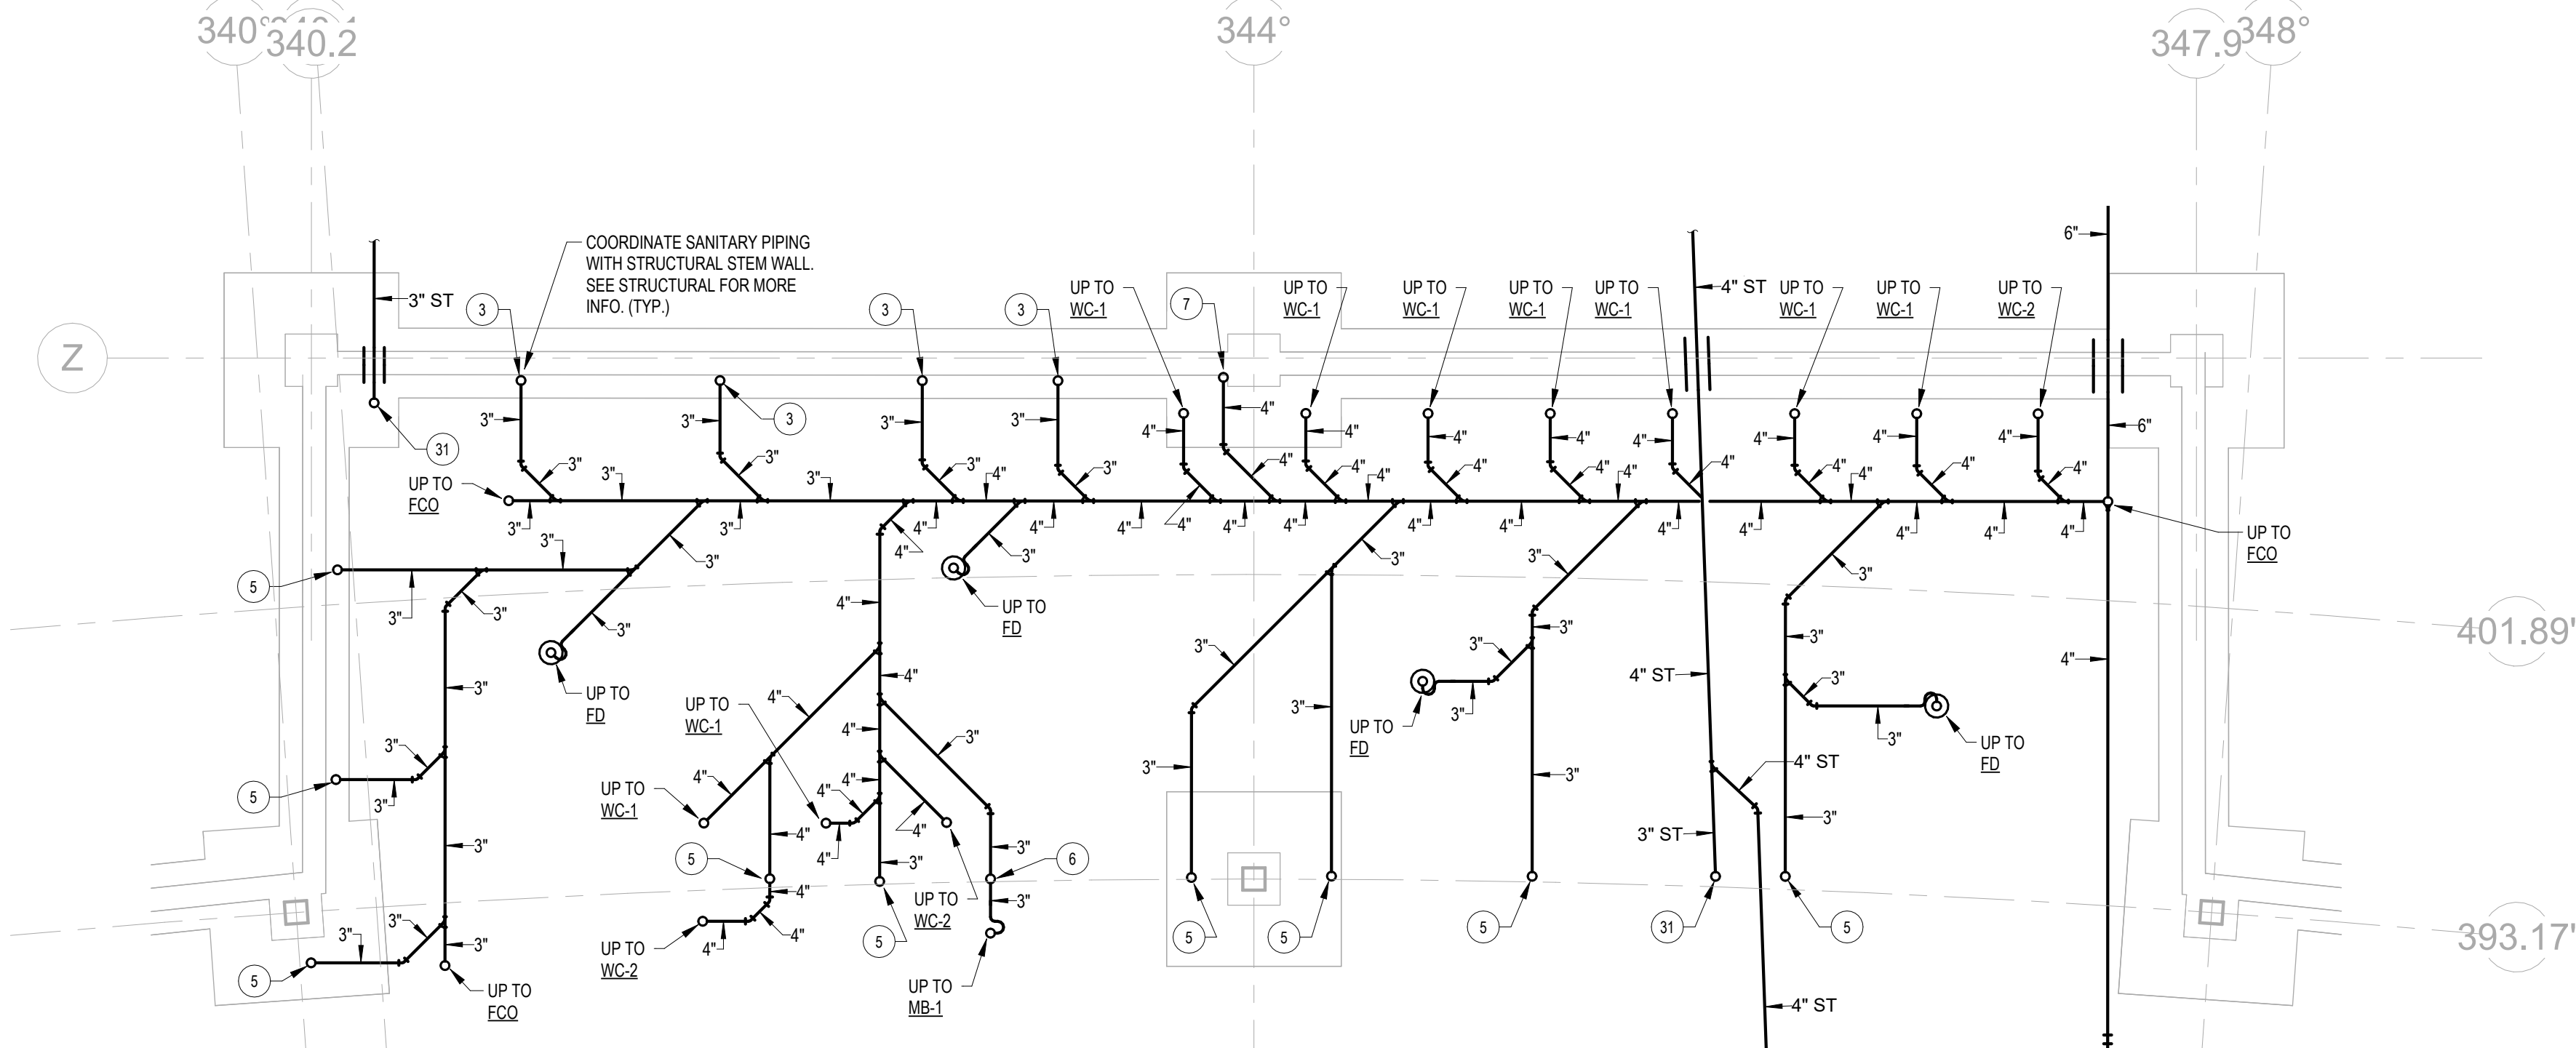

1 ENLARGED RESTROOM BELOW SLAB PLAN
1/4" = 1'-0"

KEYED NOTES	
1	2" WASTE DOWN, 2" VENT RISE
2	2" SANITARY DOWN, 2" VENT RISE
3	2" SANITARY UP
5	2" WASTE UP
6	3" WASTE UP
7	4" WASTE UP
8	3" WASTE DOWN, 2" VENT RISE
9	3" WASTE DOWN, 3" VENT RISE
10	3" AE UP
11	3" AI UP
12	DROP 1-1/2" HW IN WALLCHASE
13	DROP 1/2" CW IN WALLCHASE
14	DROP 1-1/4" HW IN WALLCHASE
15	DROP 3/4" CW IN WALLCHASE
16	DROP 1" CW IN WALLCHASE
17	DROP 1/2" HWR IN WALLCHASE
18	DROP 3/4" CW, 3/4" HW IN WALLCHASE
19	DROP 3/4" CW TO EQUIPMENT
20	DROP 1-1/2" CW, 1-1/2" HW TO EQUIPMENT
21	DROP 1/2" NG TO EQUIPMENT
30	3" STORM DOWN
31	3" STORM UP
32	6" SECONDARY STORM UP
33	3" STORM UP TO 3" RD
34	3" SECONDARY STORM UP TO 3" ERD

BVG&S
BIRMINGHAM, AL
ARCHITECTURE
INTERIOR DESIGN

LIVE
design group
architecture
interior design

3117 2nd Avenue South Birmingham, AL 35203
p 205.875.3090
www.LIVEDesigngroup.com

08/12/2025

CALVARY CHURCH CALVARY CHURCH FACILITY ADDITION BENTONVILLE, AR

Revisions	No.	Description	Date
-----------	-----	-------------	------

Project Number	21010
Date	08/12/25
PLUMBING ENLARGED PLANS	

P3.01