



CALVARY CHURCH
CALVARY CHURCH FACILITY ADDITION
BENTONVILLE, AR









Revisions
No. Description Date

Project Number
21010


Date
08-12-2025

Sections and Details


S5.05

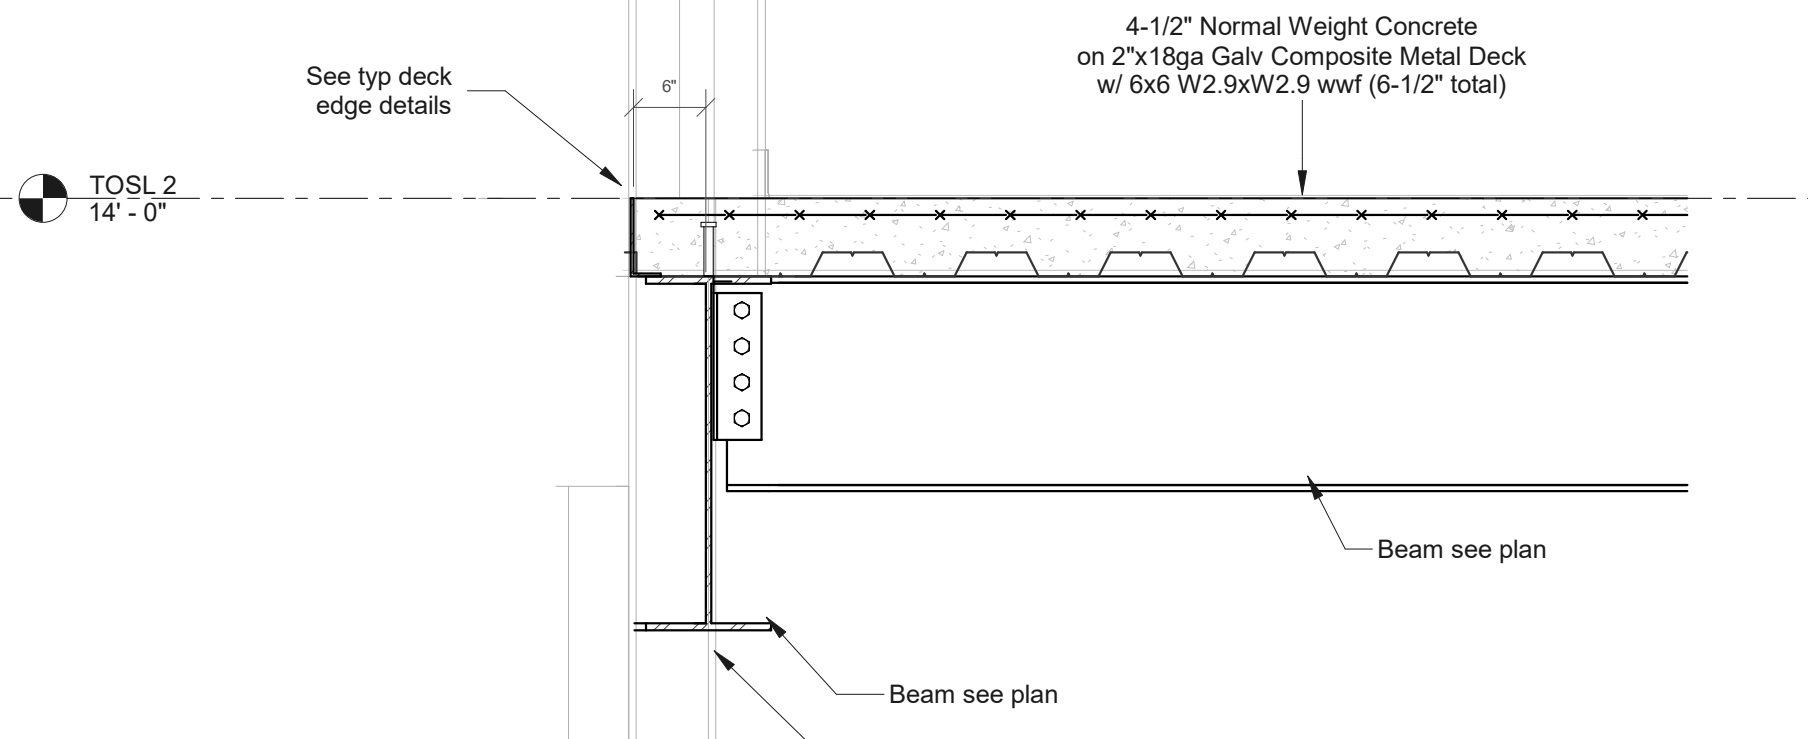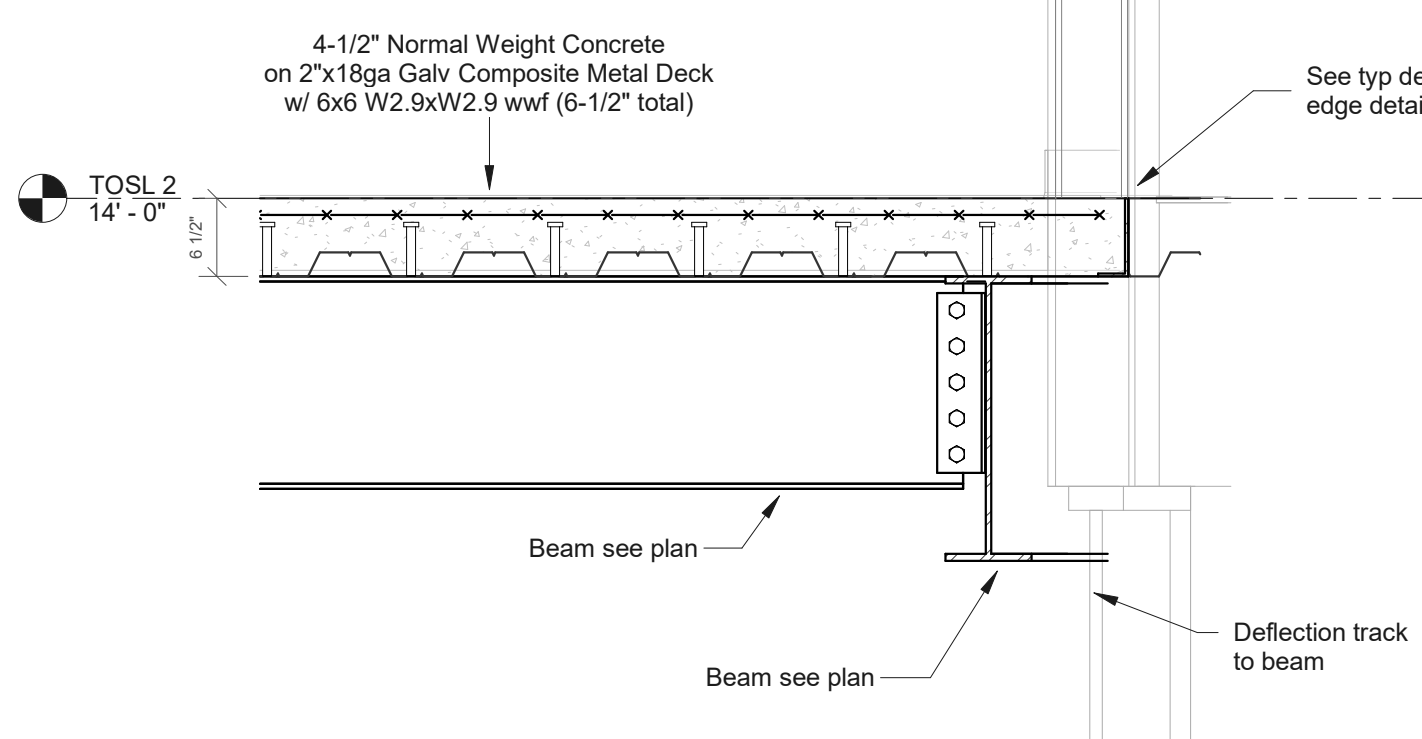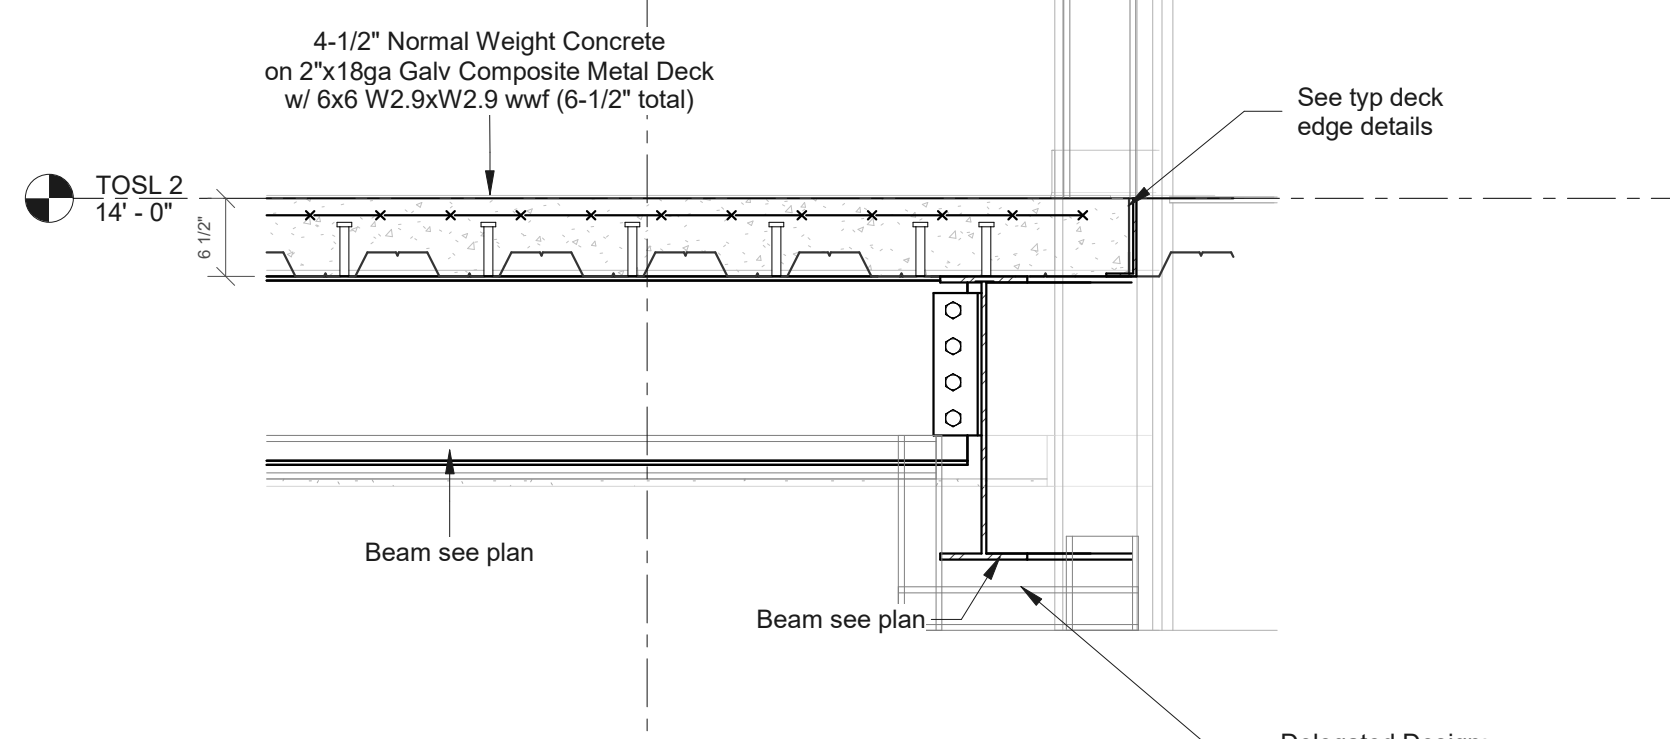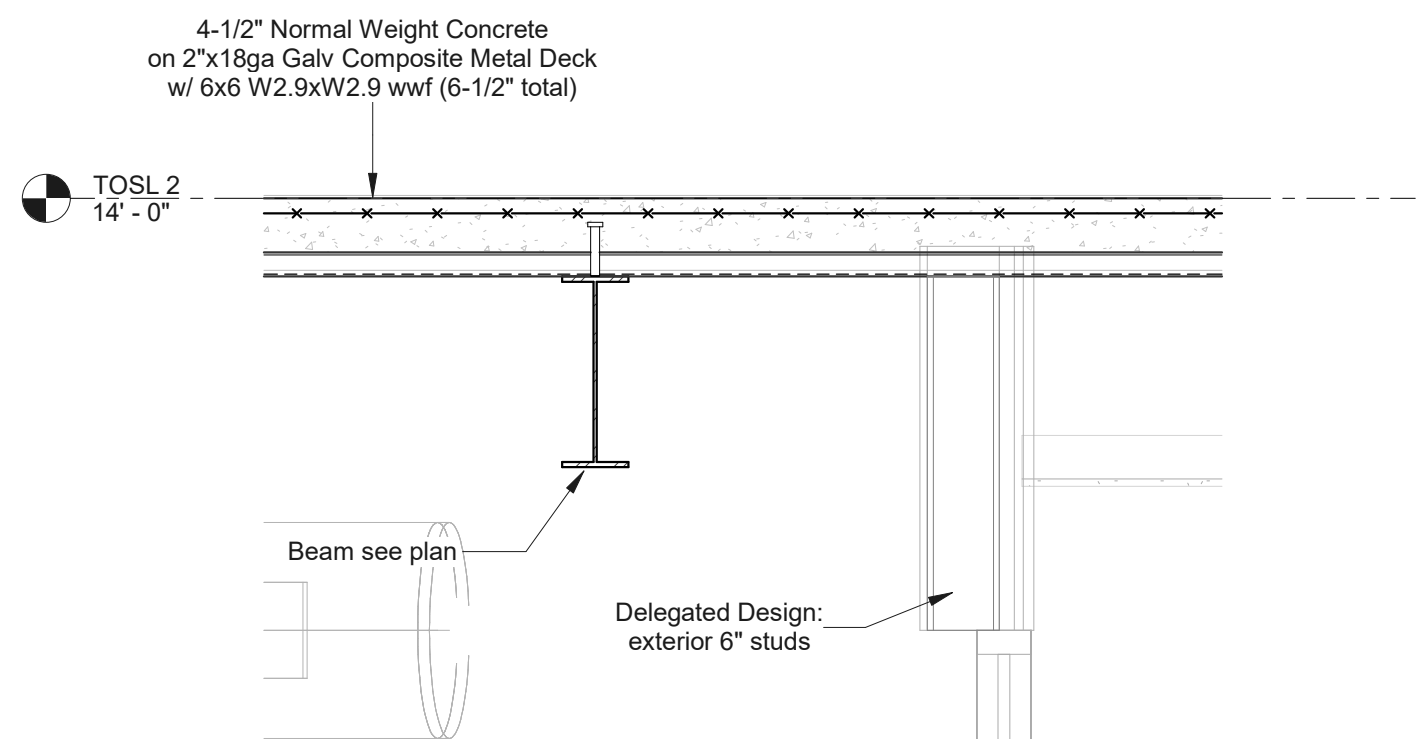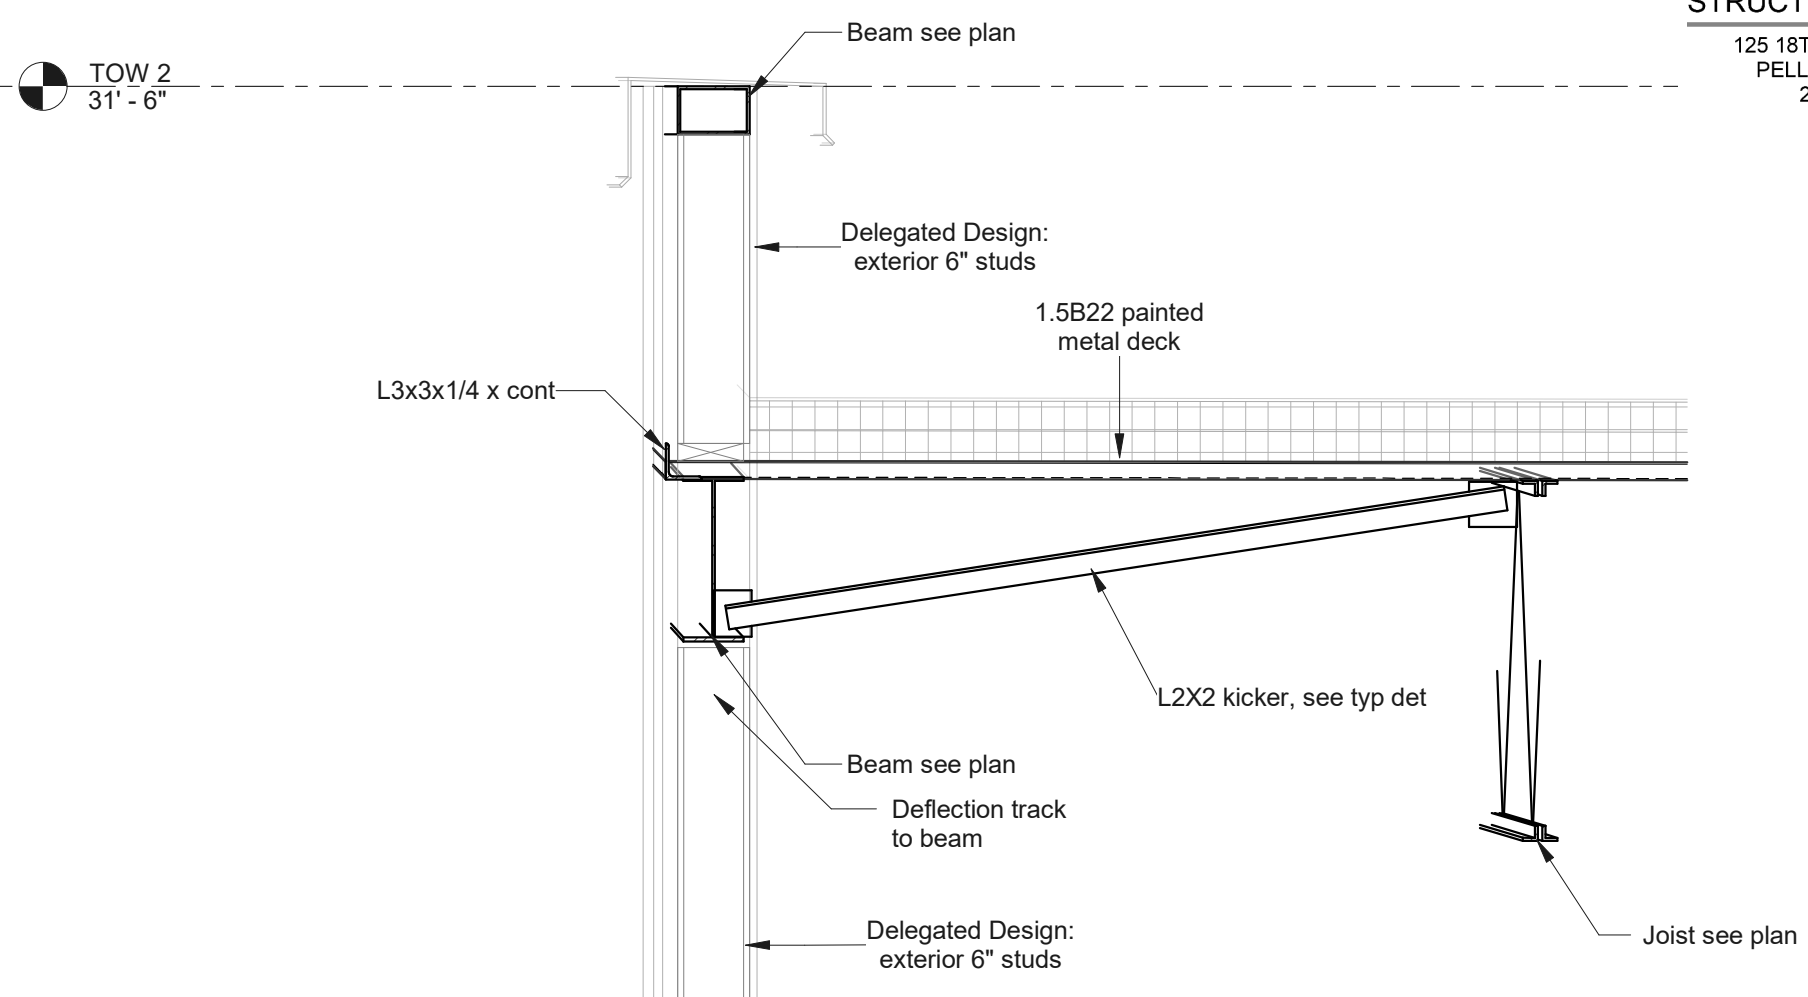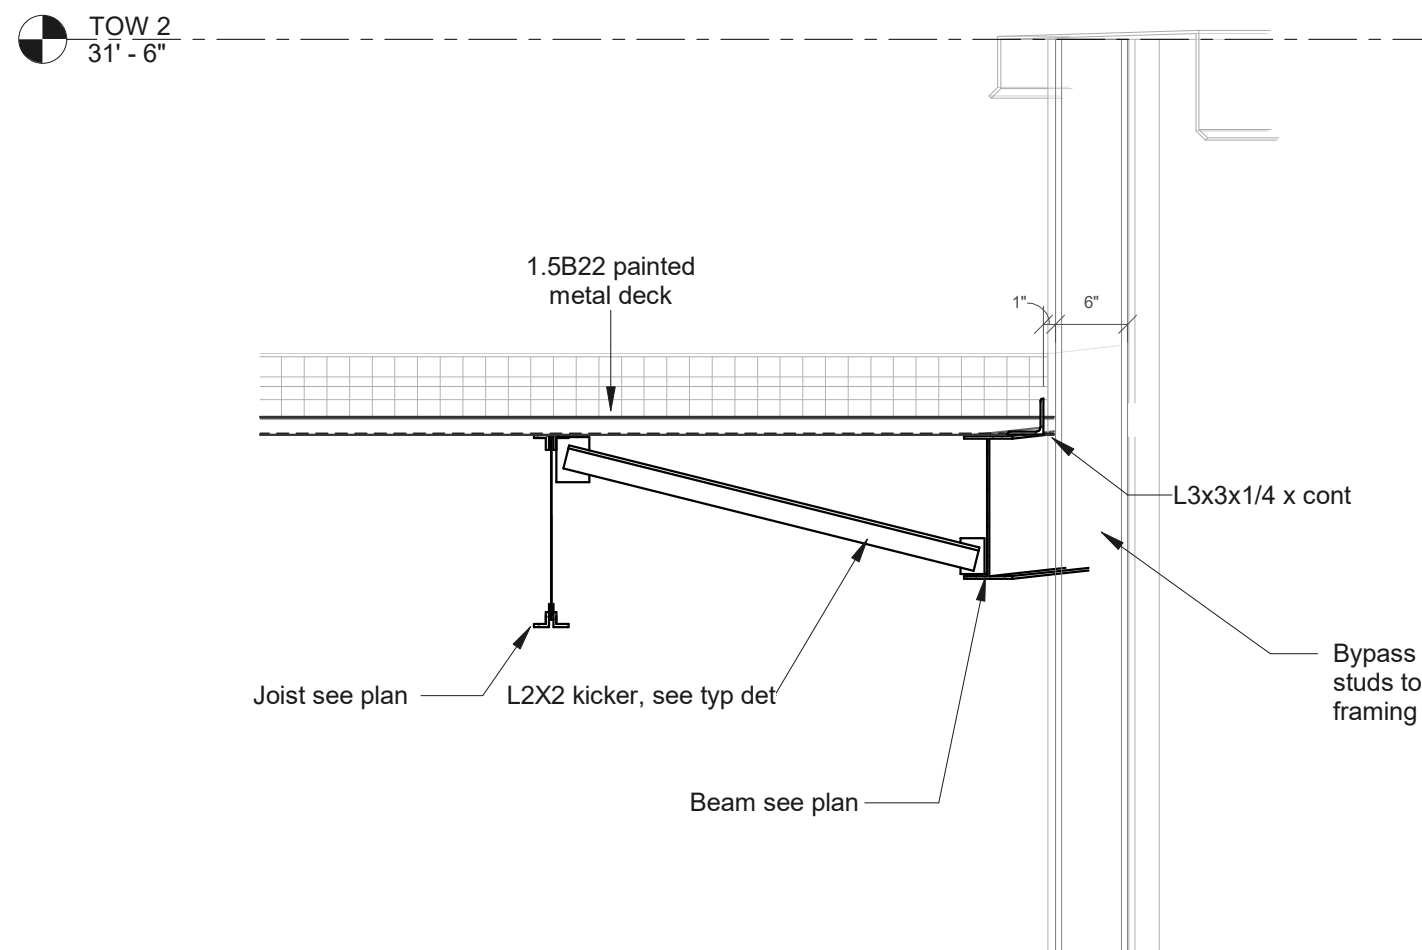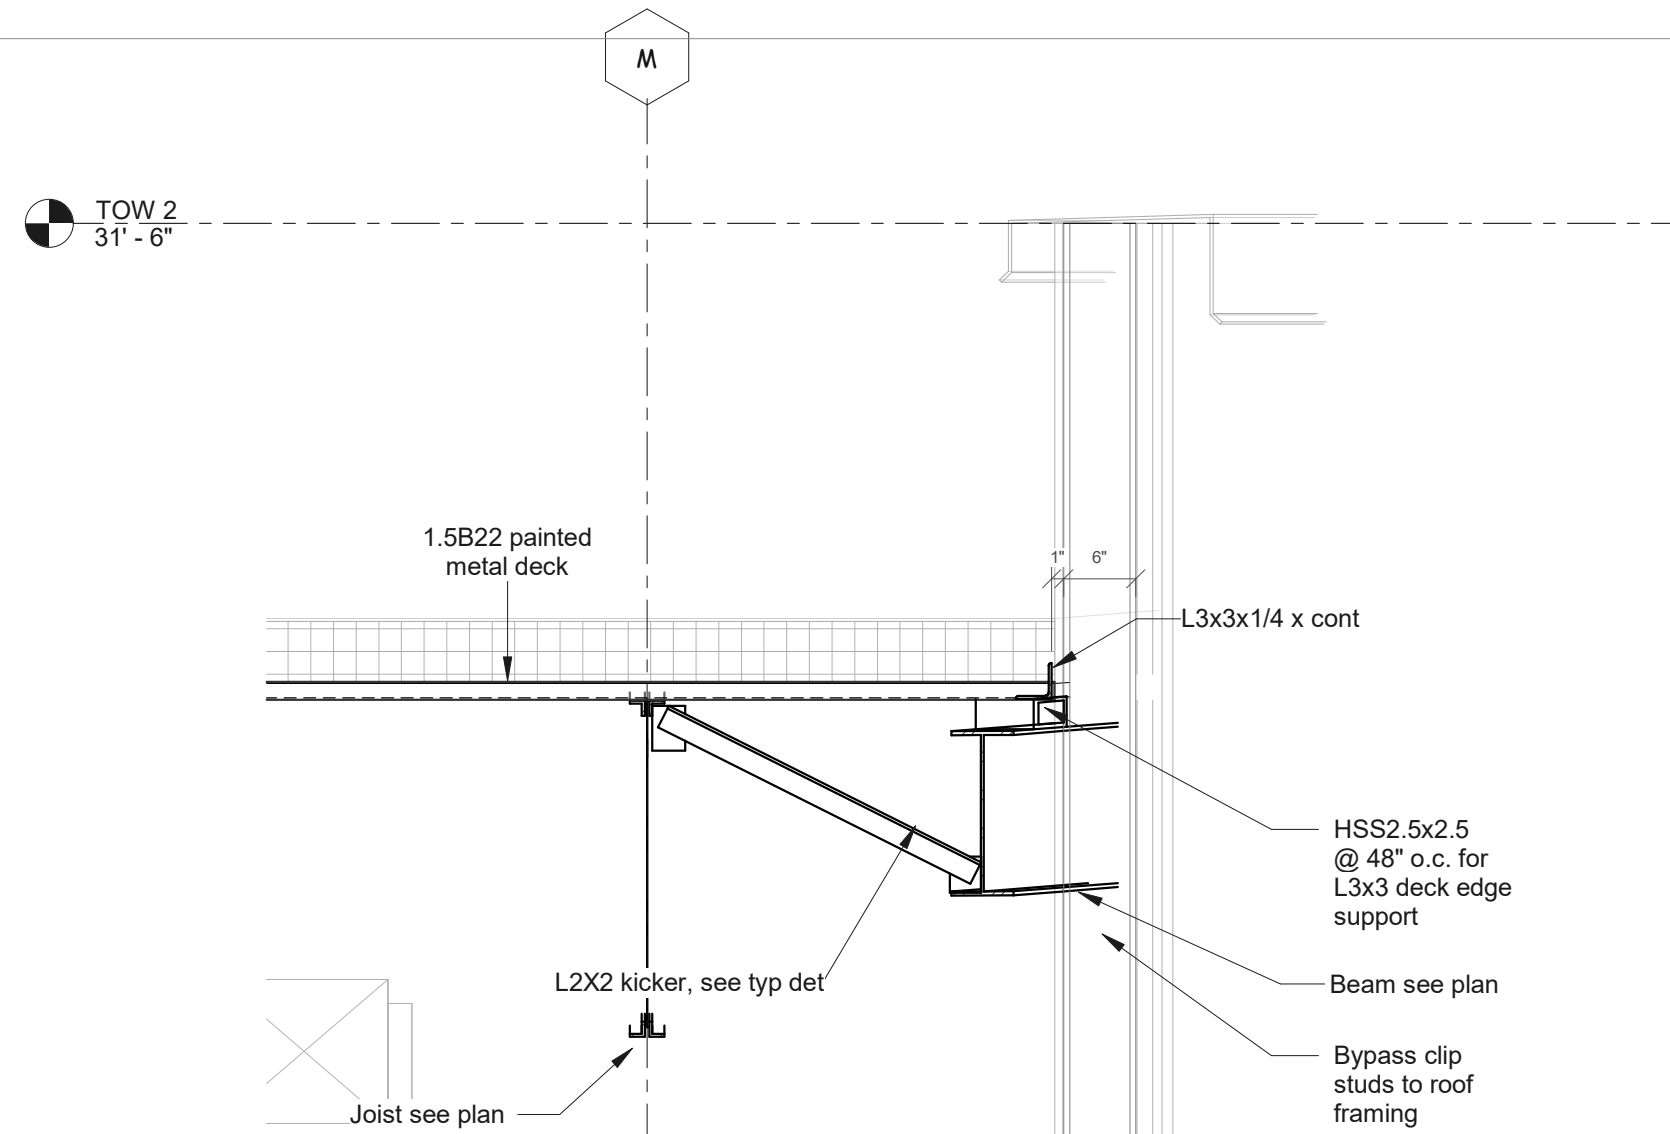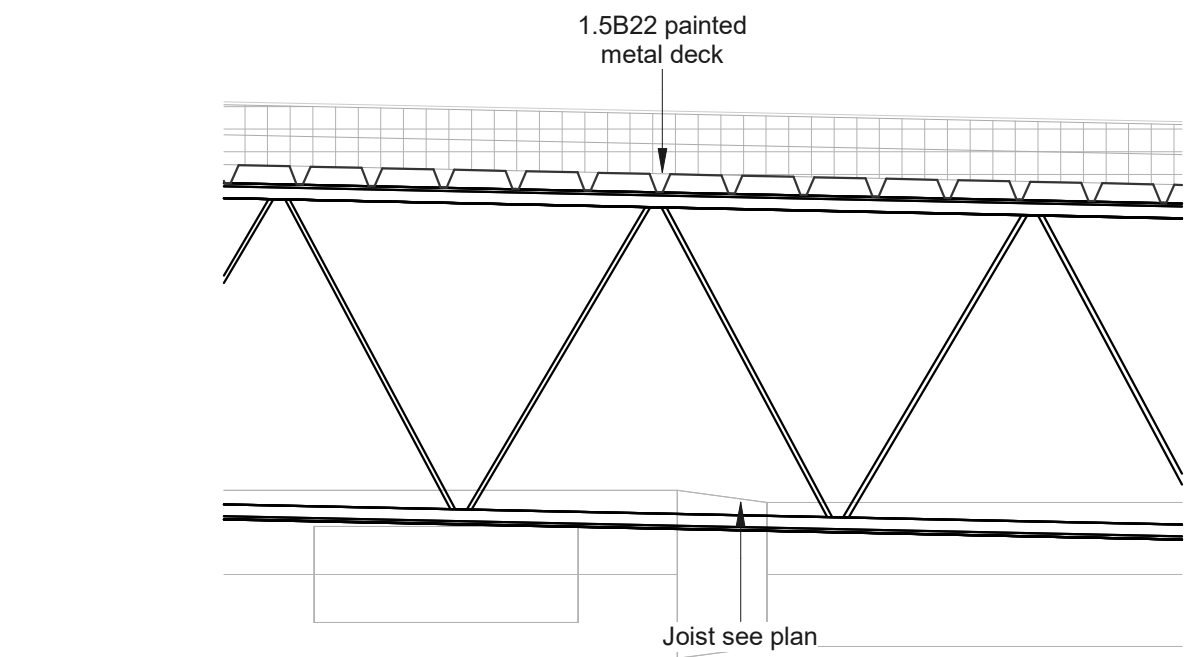

1 Section
S5.05 3/4" = 1'-0"

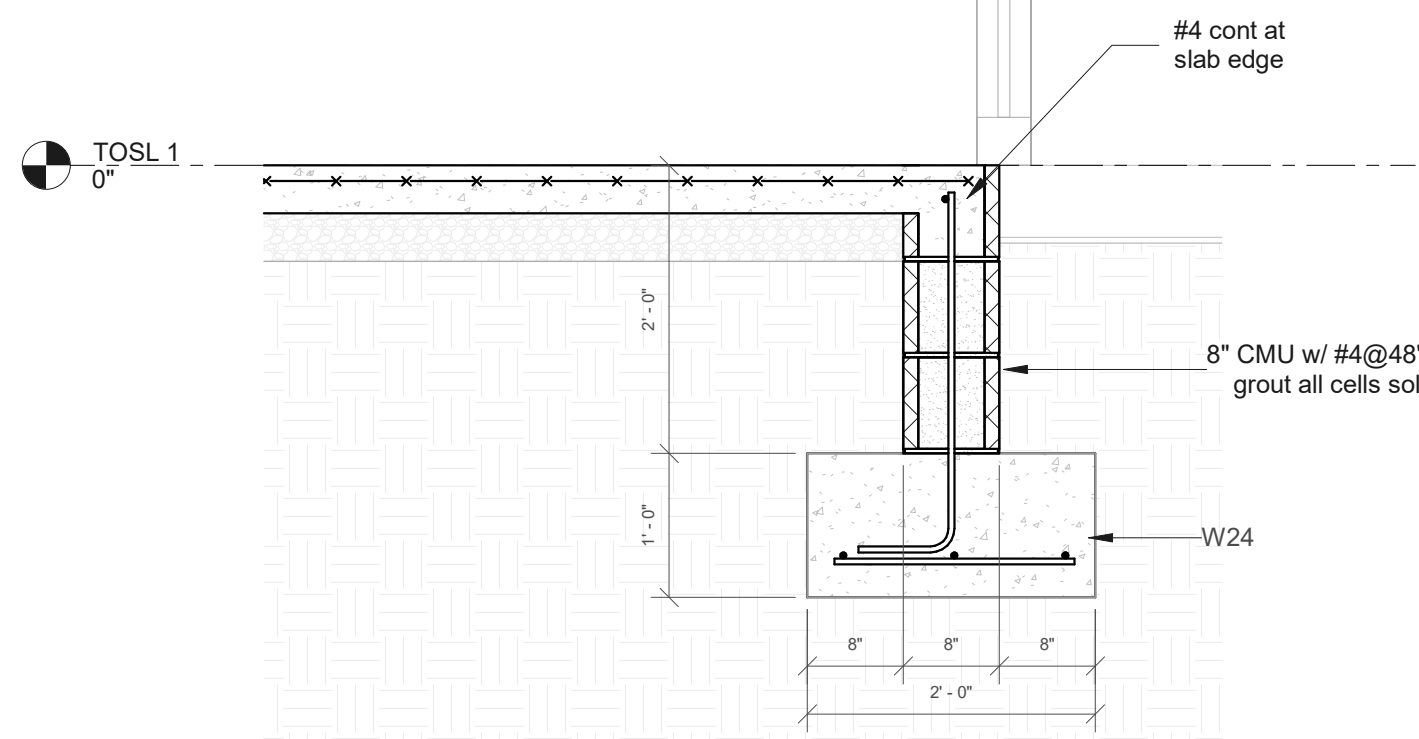

3 Section
S5.05 3/4" = 1'-0"

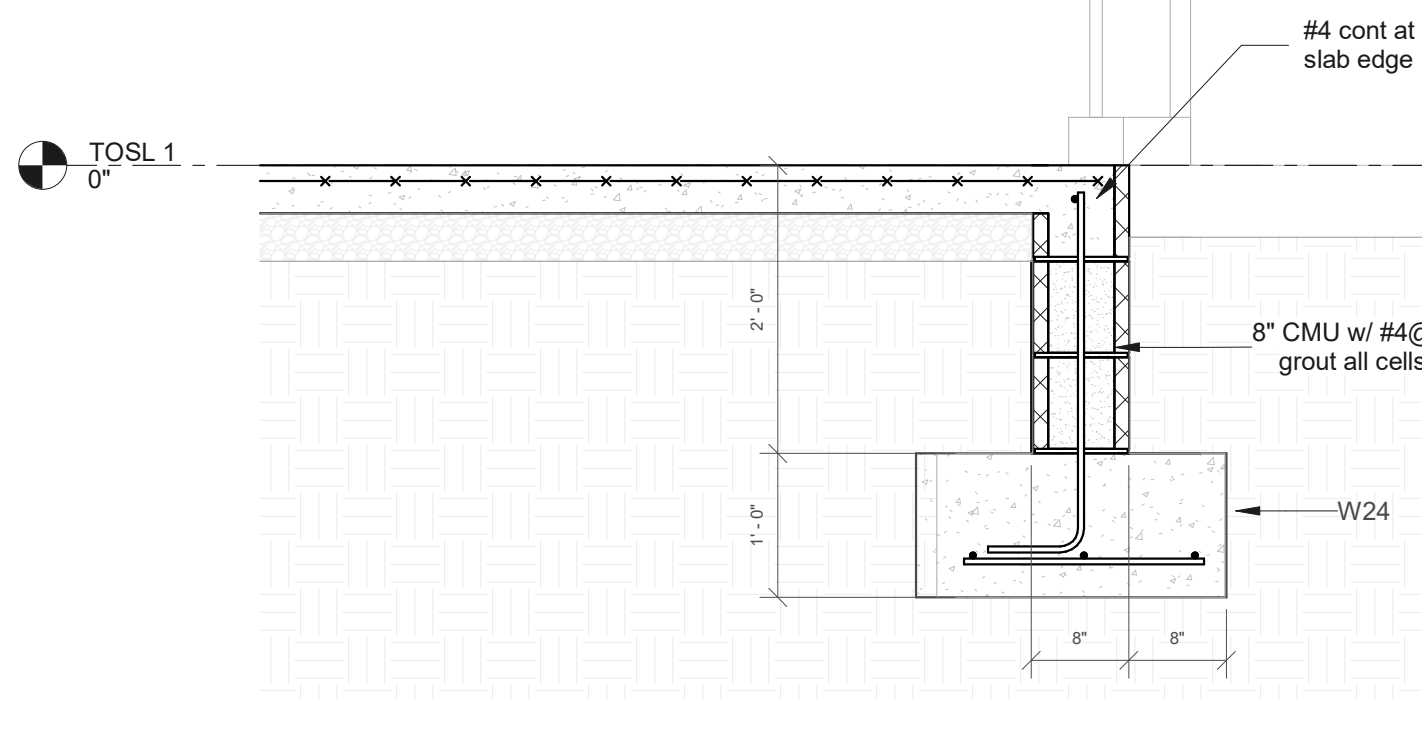

2 Section
S5.05 3/4" = 1'-0"

4 Section
S5.05 3/4" = 1'-0"