



CALVARY CHURCH
CALVARY CHURCH FACILITY ADDITION
BENTONVILLE, AR


Revisions		
No.	Description	Date

Project Number
21010


Date
08-12-2025

Sections and Details


S5.12

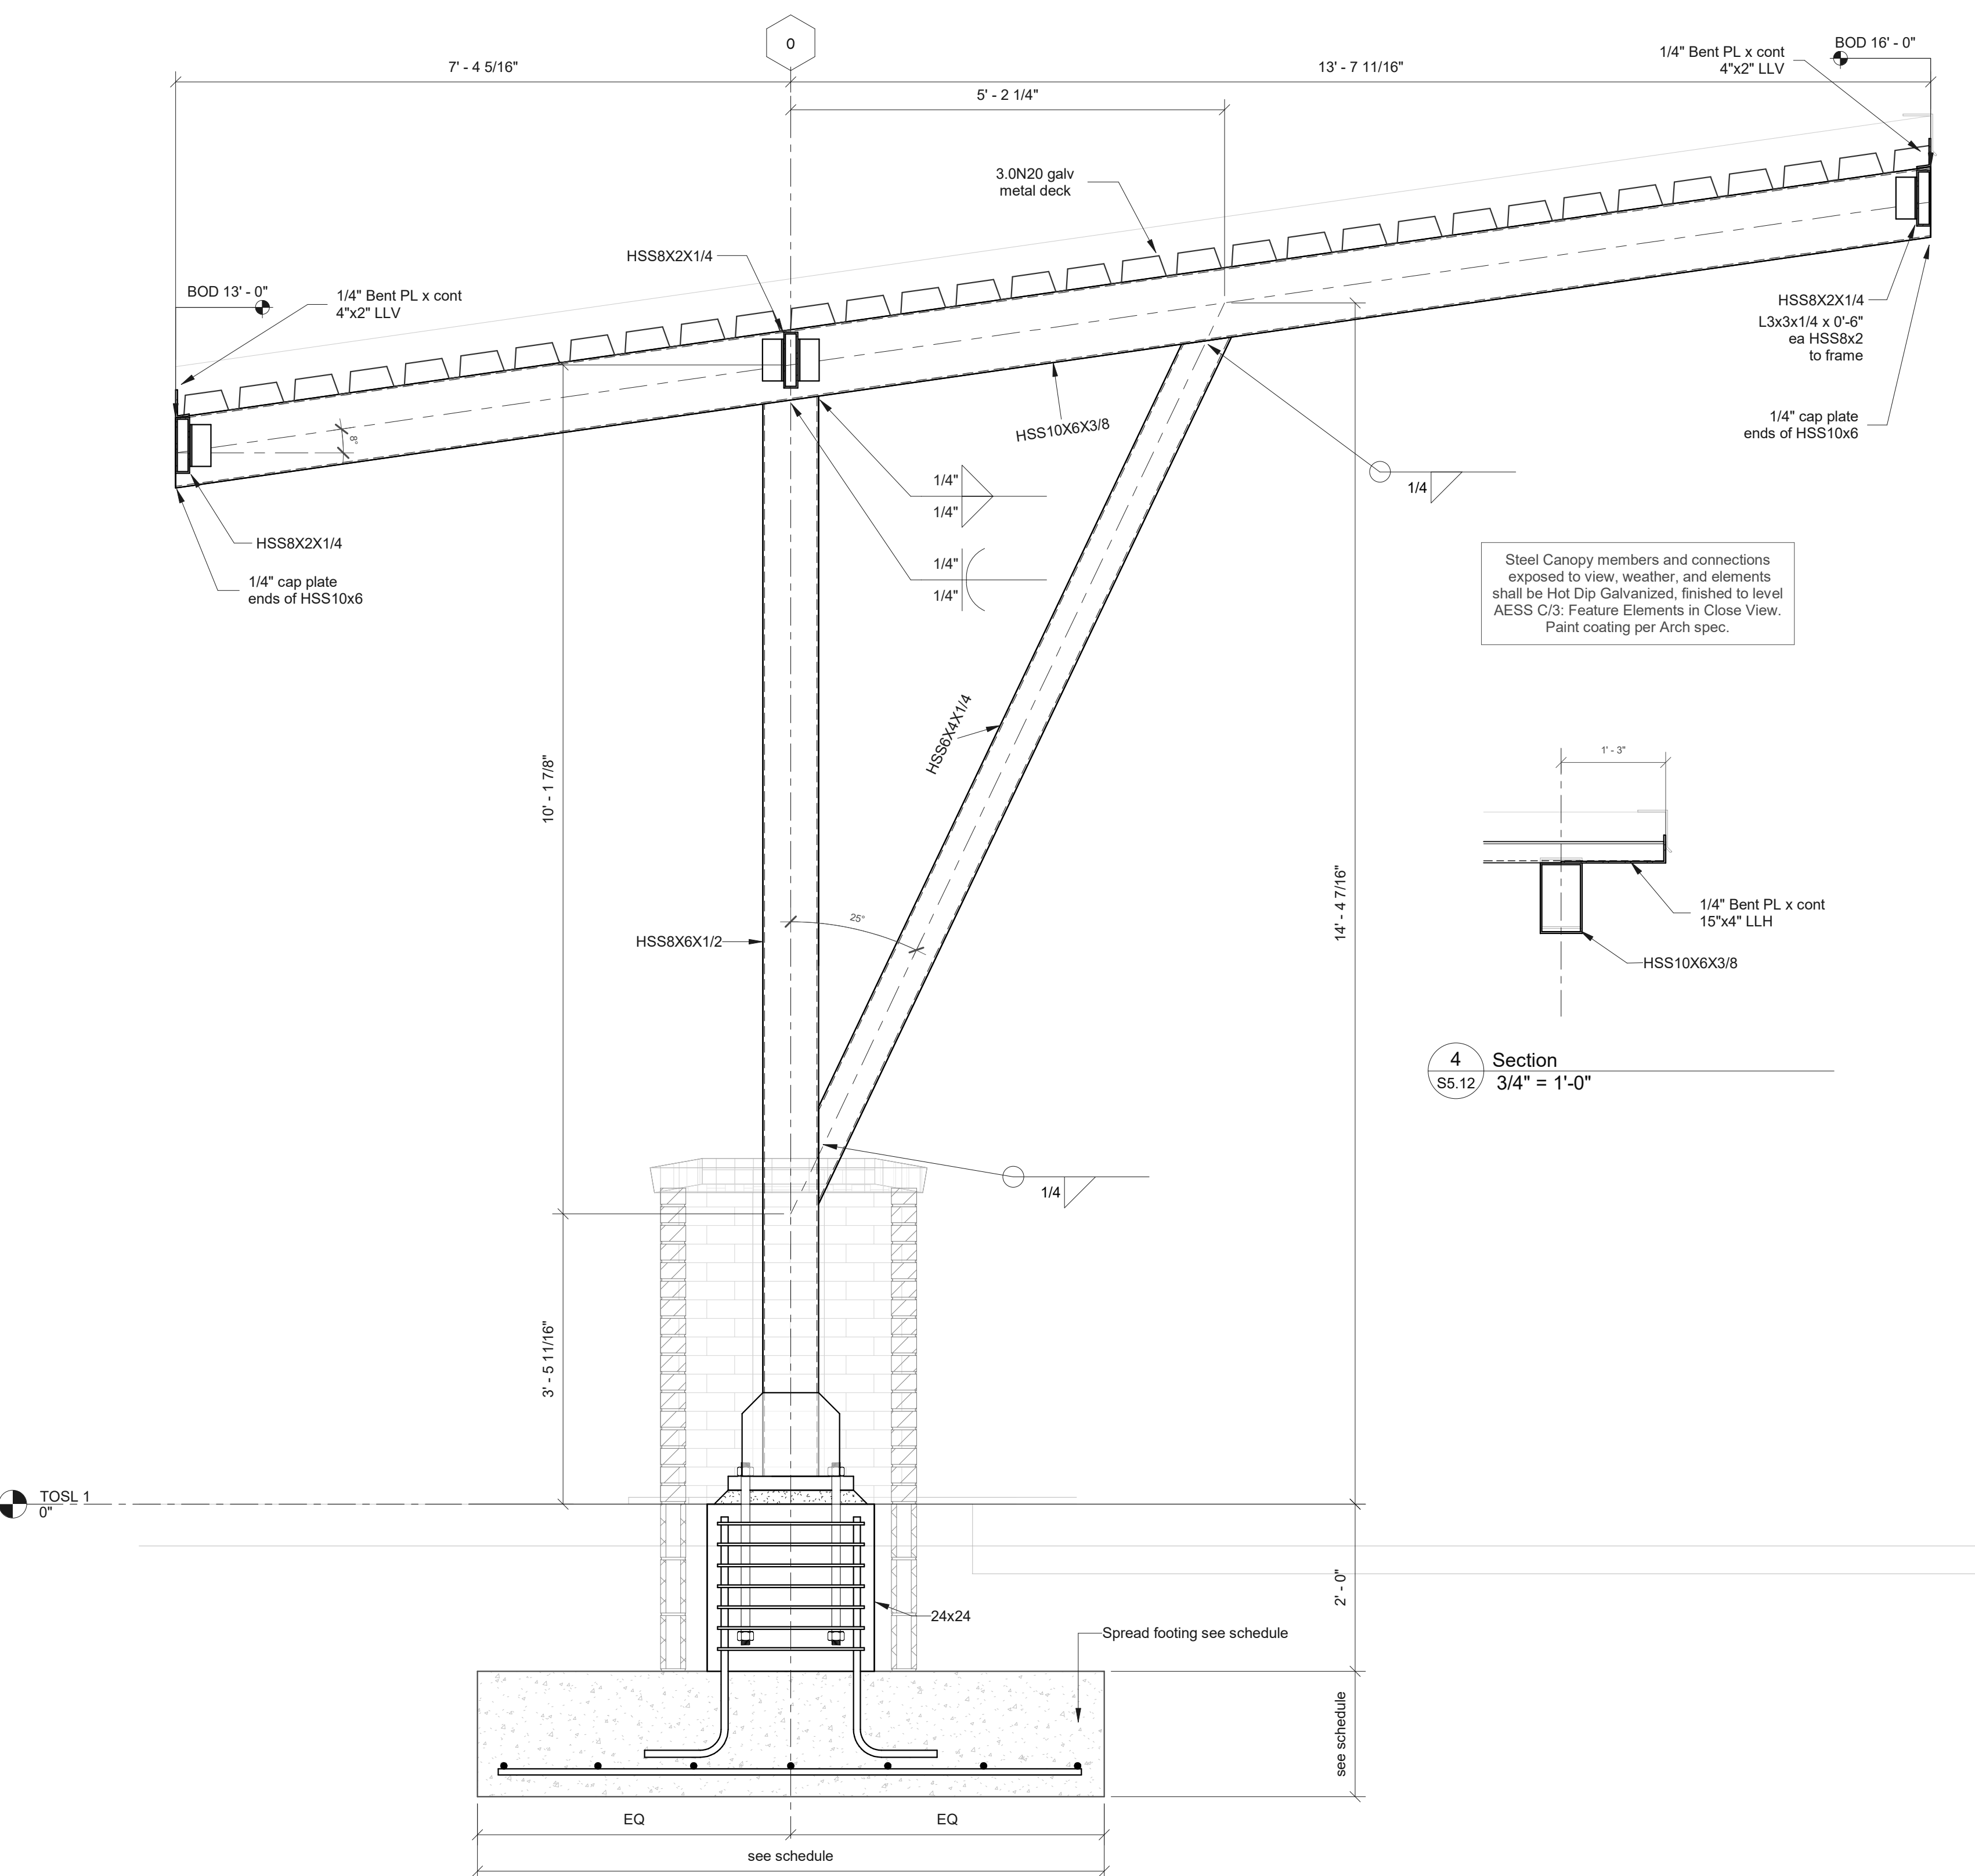

3 Section
S5.12 3/4" = 1'-0"

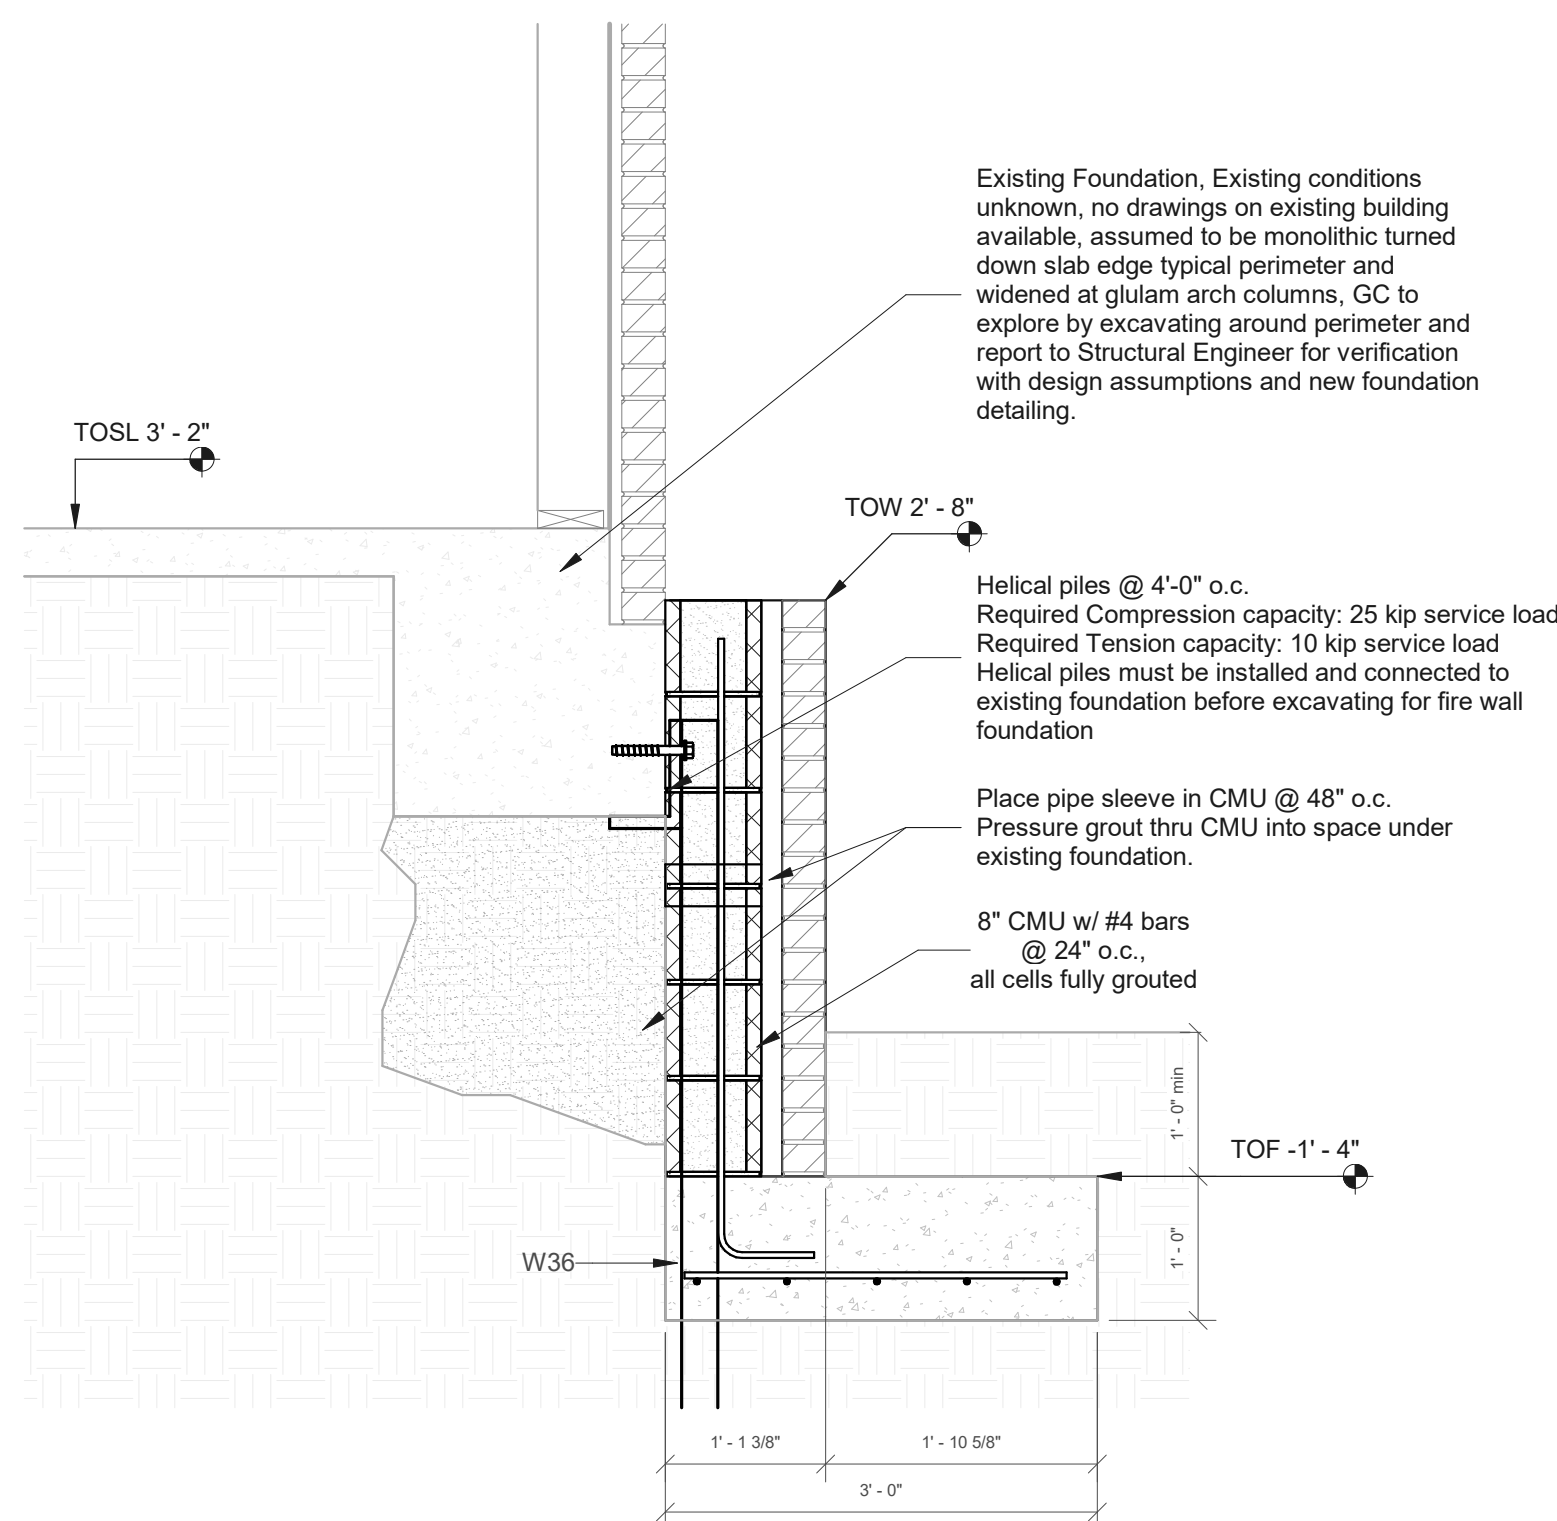

2 Section
S5.12 3/4" = 1'-0"

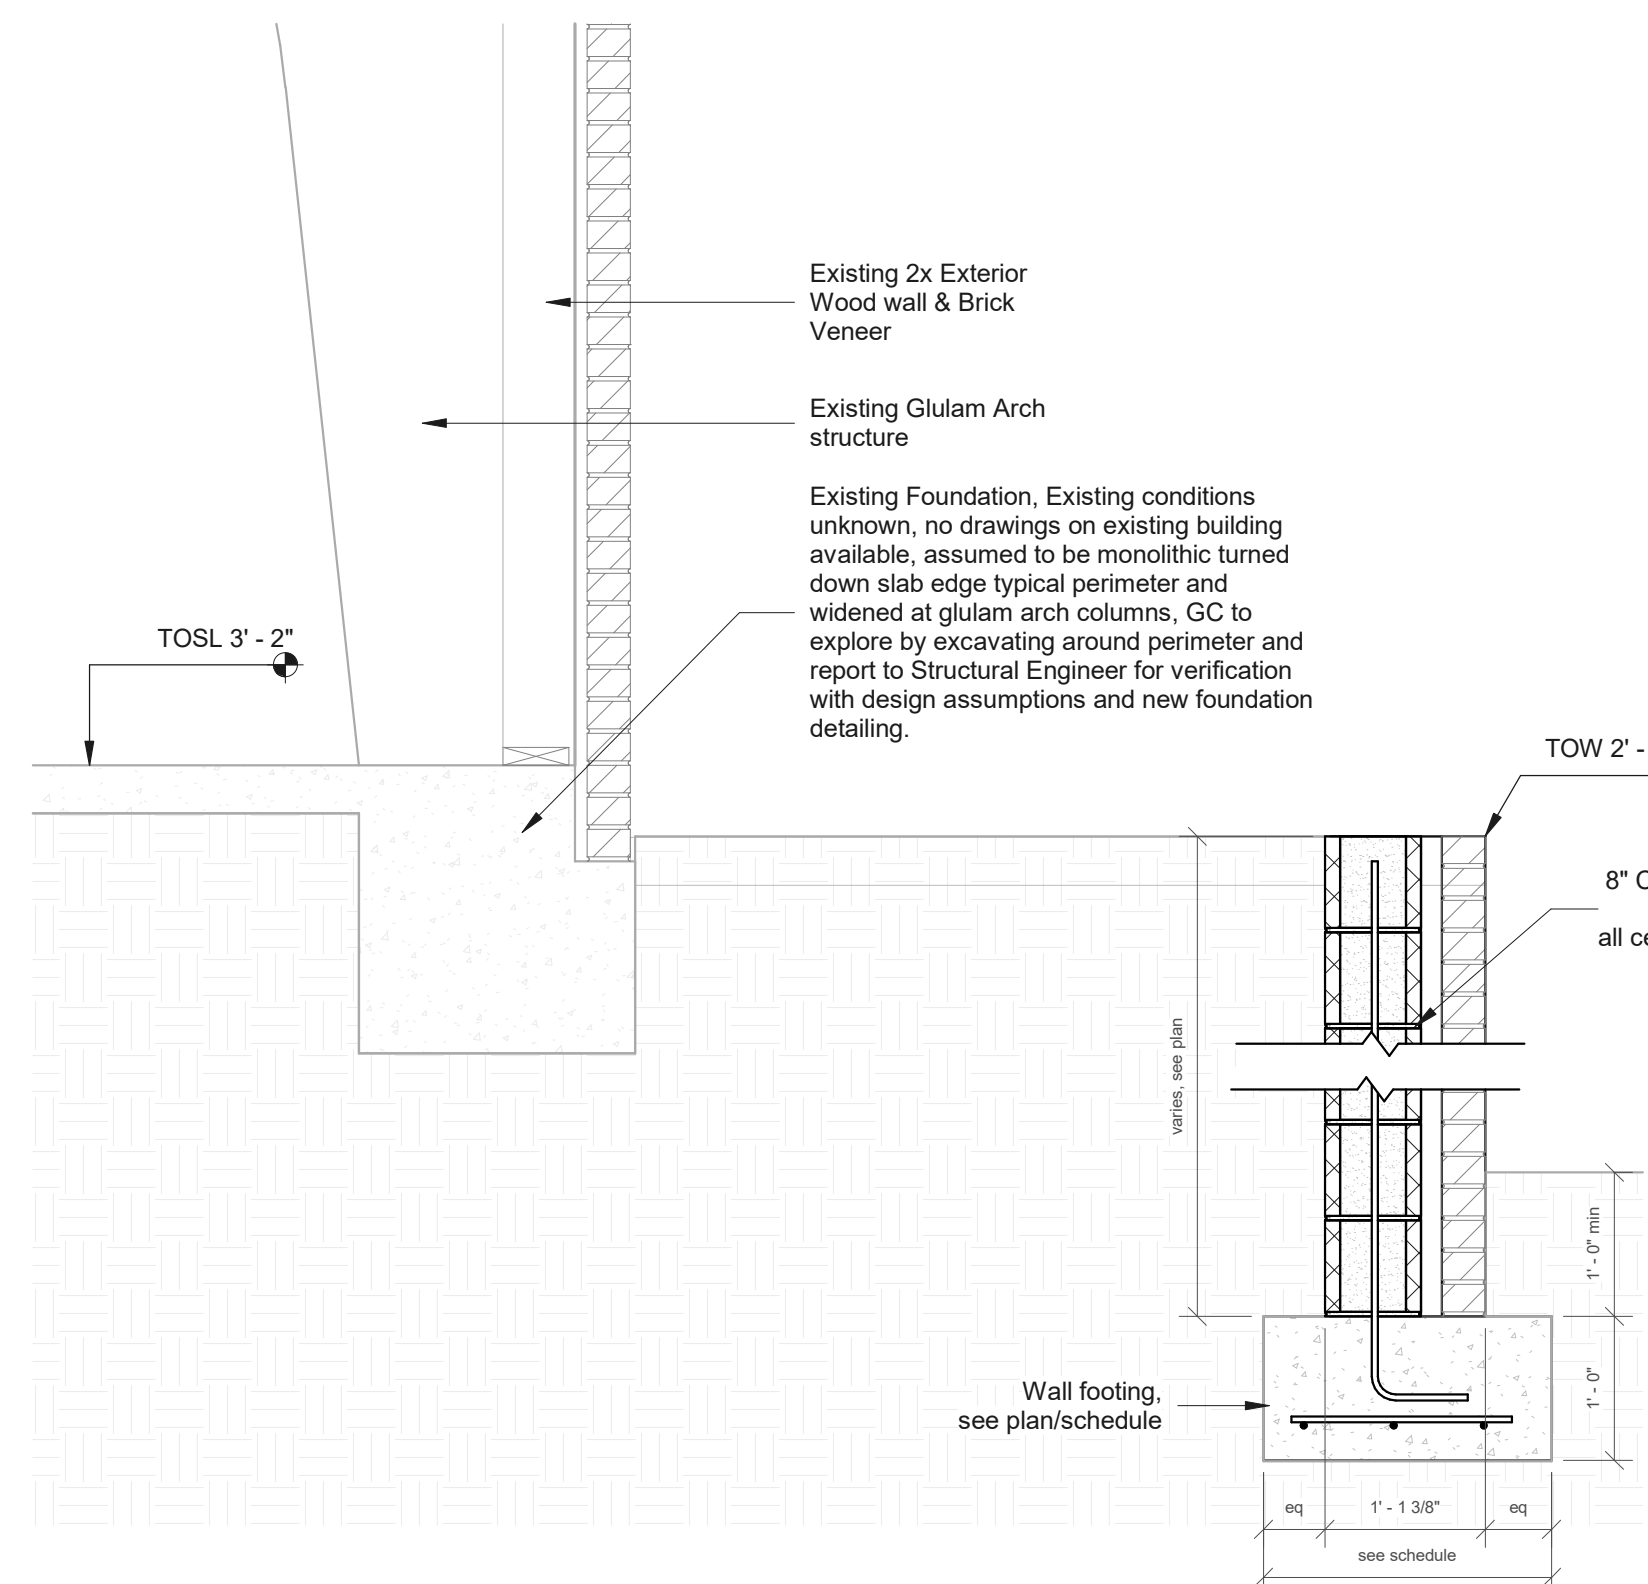

1 Section
S5.12 3/4" = 1'-0"