


1 2 3 4 5 6 7 8 9 10 11 12 13 14 15 16 17 18 19 20

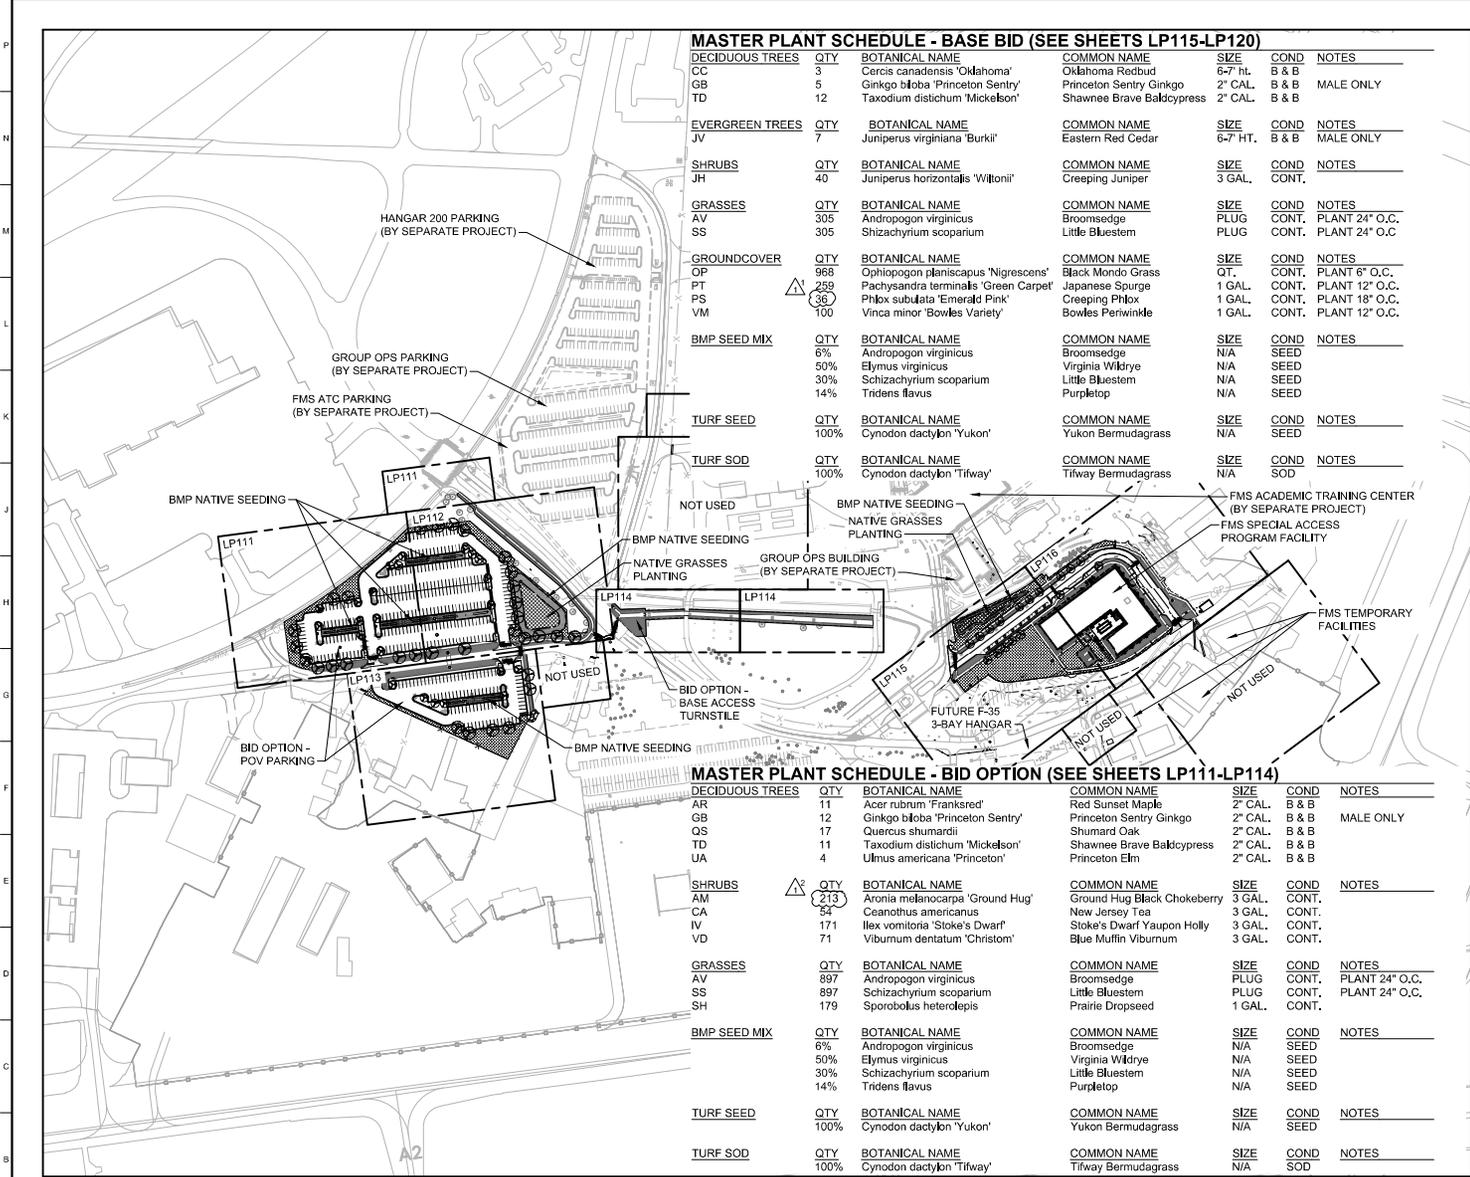

MASTER PLANT SCHEDULE - BASE BID (SEE SHEETS LP115-LP120)

DECIDUOUS TREES	QTY	BOTANICAL NAME	COMMON NAME	SIZE	COND	NOTES
CC	3	<i>Cercis canadensis</i> 'Oklahoma'	Oklahoma Redbud	6-7" HL	B & B	
GB	5	<i>Ginkgo biloba</i> 'Princeton Sentry'	Princeton Sentry Ginkgo	2" CAL.	B & B	MALE ONLY
TD	12	<i>Taxodium distichum</i> 'Mickelson'	Shawnee Brave Baldcypress	2" CAL.	B & B	
EVERGREEN TREES	QTY	BOTANICAL NAME	COMMON NAME	SIZE	COND	NOTES
JV	7	<i>Juniperus virginiana</i> 'Burkii'	Eastern Red Cedar	6-7" HT.	B & B	MALE ONLY
SHRUBS	QTY	BOTANICAL NAME	COMMON NAME	SIZE	COND	NOTES
JH	40	<i>Juniperus horizontalis</i> 'Wiltonii'	Creeping Juniper	3 GAL.	CONT.	
GRASSES	QTY	BOTANICAL NAME	COMMON NAME	SIZE	COND	NOTES
AV	305	<i>Andropogon virginicus</i>	Broomsedge	PLUG	CONT.	PLANT 24" O.C.
SS	305	<i>Shizachyrium scoparium</i>	Little Bluestem	PLUG	CONT.	PLANT 24" O.C.
GROUND COVER	QTY	BOTANICAL NAME	COMMON NAME	SIZE	COND	NOTES
OP	968	<i>Ophiopogon planiscapus</i> 'Nigrescens'	Black Mondo Grass	QT.	CONT.	PLANT 6" O.C.
PT	259	<i>Pachysandra terminalis</i> 'Green Carpet'	Japanese Spurge	1 GAL.	CONT.	PLANT 12" O.C.
PS	36	<i>Phlox subulata</i> 'Emerald Pink'	Creeping Phlox	1 GAL.	CONT.	PLANT 18" O.C.
VM	100	<i>Vinca minor</i> 'Bowles Variety'	Bowles Periwinkle	1 GAL.	CONT.	PLANT 12" O.C.
BMP SEED MIX	QTY	BOTANICAL NAME	COMMON NAME	SIZE	COND	NOTES
	6%	<i>Andropogon virginicus</i>	Broomsedge	N/A	SEED	
	50%	<i>Elymus virginicus</i>	Virginia Wildrye	N/A	SEED	
	30%	<i>Schizachyrium scoparium</i>	Little Bluestem	N/A	SEED	
	14%	<i>Tridens flavus</i>	Purpletop	N/A	SEED	
TURF SEED	QTY	BOTANICAL NAME	COMMON NAME	SIZE	COND	NOTES
	100%	<i>Cynodon dactylon</i> 'Yukon'	Yukon Bermudagrass	N/A	SEED	
TURF SOD	QTY	BOTANICAL NAME	COMMON NAME	SIZE	COND	NOTES
	100%	<i>Cynodon dactylon</i> 'Tifway'	Tifway Bermudagrass	N/A	SOD	


MASTER PLANT SCHEDULE - BID OPTION (SEE SHEETS LP111-LP114)

DECIDUOUS TREES	QTY	BOTANICAL NAME	COMMON NAME	SIZE	COND	NOTES
AR	11	<i>Acer rubrum</i> 'Frankesred'	Red Sunset Maple	2" CAL.	B & B	
GB	12	<i>Ginkgo biloba</i> 'Princeton Sentry'	Princeton Sentry Ginkgo	2" CAL.	B & B	MALE ONLY
QS	17	<i>Quercus shumardii</i>	Shumard Oak	2" CAL.	B & B	
TD	11	<i>Taxodium distichum</i> 'Mickelson'	Shawnee Brave Baldcypress	2" CAL.	B & B	
UA	4	<i>Ulmus americana</i> 'Princeton'	Princeton Elm	2" CAL.	B & B	
SHRUBS	QTY	BOTANICAL NAME	COMMON NAME	SIZE	COND	NOTES
AM	213	<i>Aronia melanocarpa</i> 'Ground Hug'	Ground Hug Black Chokeberry	3 GAL.	CONT.	
CA	54	<i>Ceanothus americanus</i>	New Jersey Tea	3 GAL.	CONT.	
IV	171	<i>Ilex vomitoria</i> 'Stoke's Dwarf'	Stoke's Dwarf Yaupon Holly	3 GAL.	CONT.	
VD	71	<i>Viburnum dentatum</i> 'Christom'	Blue Muffin Viburnum	3 GAL.	CONT.	
GRASSES	QTY	BOTANICAL NAME	COMMON NAME	SIZE	COND	NOTES
AV	897	<i>Andropogon virginicus</i>	Broomsedge	PLUG	CONT.	PLANT 24" O.C.
SS	897	<i>Schizachyrium scoparium</i>	Little Bluestem	PLUG	CONT.	PLANT 24" O.C.
SH	179	<i>Sporobolus heterolepis</i>	Prairie Dropseed	1 GAL.	CONT.	
BMP SEED MIX	QTY	BOTANICAL NAME	COMMON NAME	SIZE	COND	NOTES
	6%	<i>Andropogon virginicus</i>	Broomsedge	N/A	SEED	
	50%	<i>Elymus virginicus</i>	Virginia Wildrye	N/A	SEED	
	30%	<i>Schizachyrium scoparium</i>	Little Bluestem	N/A	SEED	
	14%	<i>Tridens flavus</i>	Purpletop	N/A	SEED	
TURF SEED	QTY	BOTANICAL NAME	COMMON NAME	SIZE	COND	NOTES
	100%	<i>Cynodon dactylon</i> 'Yukon'	Yukon Bermudagrass	N/A	SEED	
TURF SOD	QTY	BOTANICAL NAME	COMMON NAME	SIZE	COND	NOTES
	100%	<i>Cynodon dactylon</i> 'Tifway'	Tifway Bermudagrass	N/A	SOD	

GENERAL SHEET NOTES

- SEE LANDSCAPE NOTES ON L-001.
- THE CONTRACTING OFFICER SHALL APPROVE GRADES AND CONDITION OF SITE PRIOR TO PLANTING OPERATIONS.
- ALL AREAS DISTURBED DURING CONSTRUCTION AND NOT DESIGNATED FOR OTHER PLANTINGS OR HARDSCAPE SHALL BE SEEDED WITH BERMU DAGRASS TO MATCH EXISTING ON-SITE PER SPECIFICATION 32 92 19.
- ALL WORK ASSOCIATED WITH THE PARKING LOT AND STORM DRAINAGE ON THIS SHEET TO BE BID AS PART OF BID OPTION - POV PARKING.
- ALL WORK ASSOCIATED WITH THE TURNSTILE, SIDEWALK, AND FENCE ON THIS SHEET TO BE BID AS PART OF BID OPTION - BASE ACCESS TURNSTILE.

LEGEND

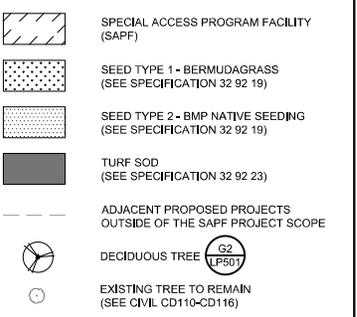

NO.	LANDSCAPE REVISED AND QUANTITY	DATE
1	READY TO ADVERTISE (RTA) SUBMITTAL	JAN 2025
2		JUL 2025

ISSUE DATE	DESIGNED BY	CHECKED BY	DATE
JUL 2025	A. GARCIA	L. HAY	07/22/2025
	W. H. WILSON		
	W. H. WILSON		

DESIGNED BY	CHECKED BY	DATE
US ARMY CORPS OF ENGINEERS		
LITTLE ROCK DISTRICT		
BRUNNEN, PAUL, ARCHITECT		
4400 WARD PARKWAY		
KANSAS CITY, MO 64114		




LANDSCAPE PLANTING PLAN - OVERALL

SHEET ID
LP110.1

A1 LANDSCAPE PLANTING PLAN - OVERALL
SCALE: 1" = 150'



READY-TO-ADVERTISE (RTA) SUBMITTAL

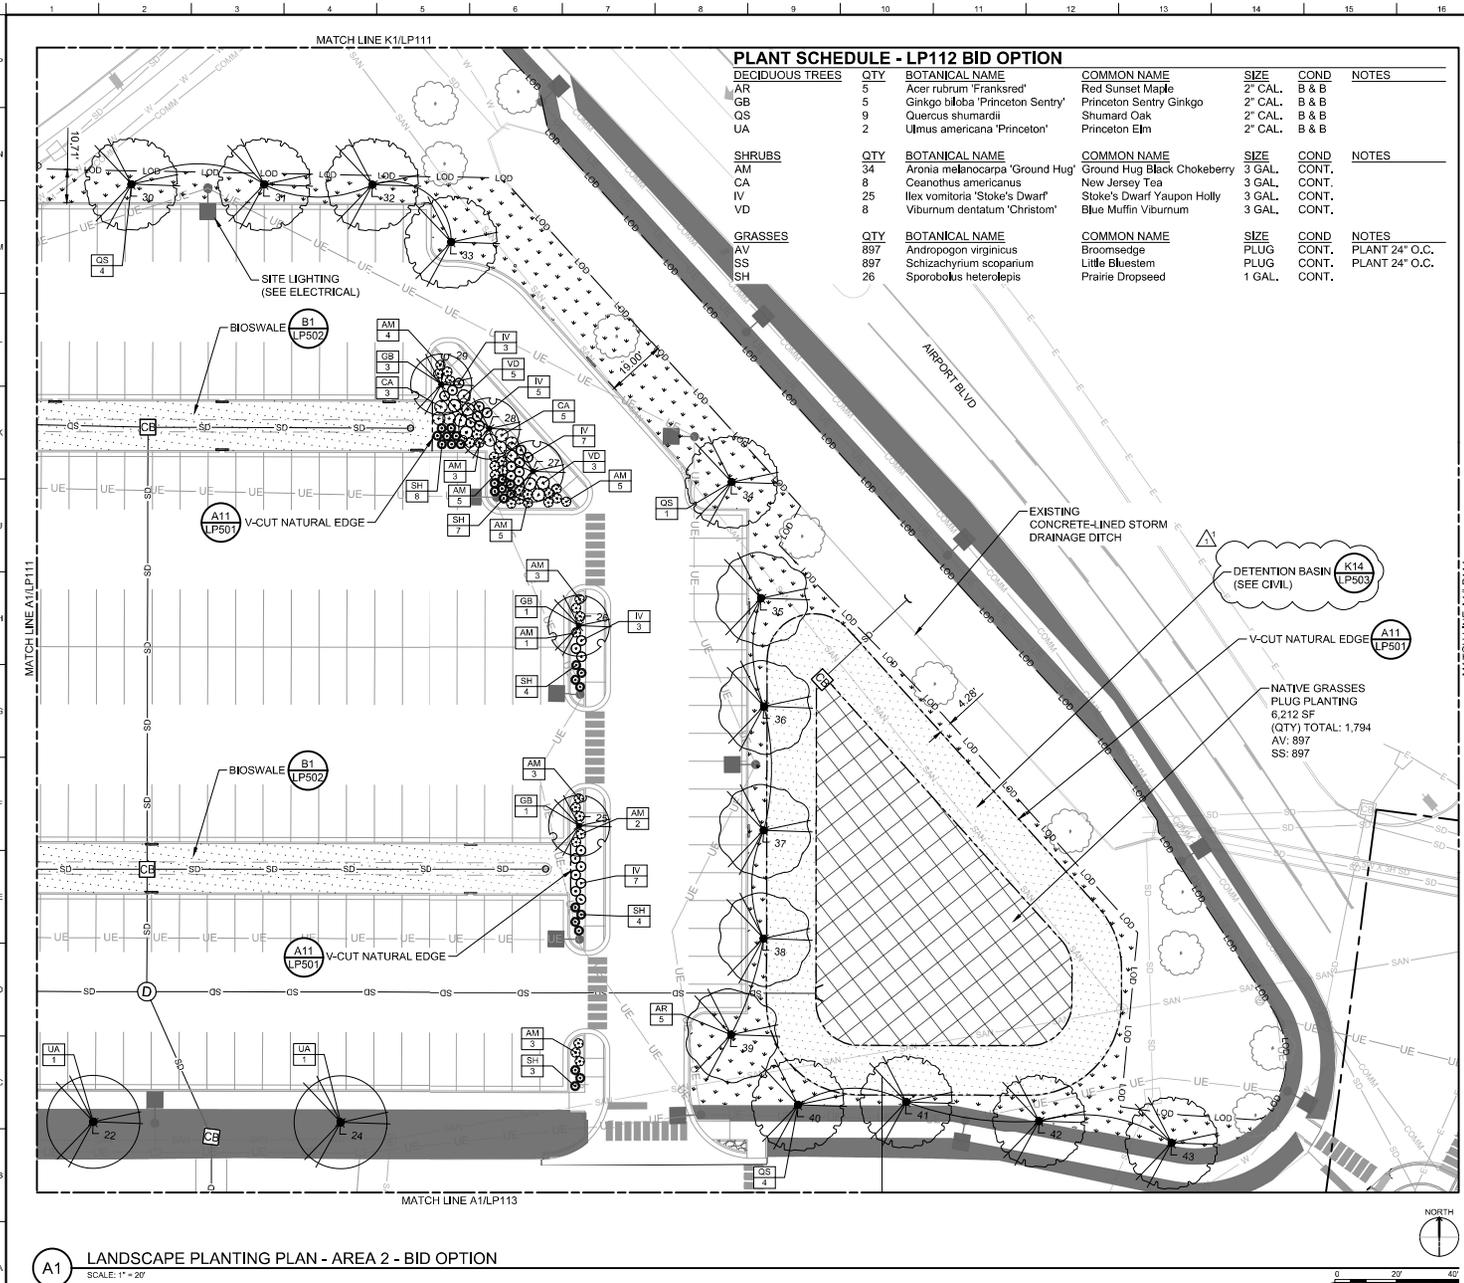

PLANT SCHEDULE - LP112 BID OPTION

DECIDUOUS TREES		QTY	BOTANICAL NAME	COMMON NAME	SIZE	COND	NOTES
AR	Acer rubrum 'Franksred'	5	Red Sunset Maple	2" CAL.	B & B		
GE	Ginkgo biloba 'Princeton Sentry'	5	Princeton Sentry Ginkgo	2" CAL.	B & B		
QS	Quercus shumardii	9	Shumard Oak	2" CAL.	B & B		
UA	Ulmus americana 'Princeton'	2	Princeton Elm	2" CAL.	B & B		

SHRUBS		QTY	BOTANICAL NAME	COMMON NAME	SIZE	COND	NOTES
AM	Aronia melanocarpa 'Ground Hug'	34	Ground Hug Black Chokeberry	3 GAL.	CONT.		
CA	Ceanothus americanus	8	New Jersey Tea	3 GAL.	CONT.		
IV	Ilex vomitoria 'Stoke's Dwarf'	25	Stoke's Dwarf Yaupon Holly	3 GAL.	CONT.		
VD	Viburnum dentatum 'Christom'	8	Blue Muffin Viburnum	3 GAL.	CONT.		

GRASSES		QTY	BOTANICAL NAME	COMMON NAME	SIZE	COND	NOTES
AV	Andropogon virginicus	897	Broomsedge	PLUG	CONT.		PLANT 24" O.C.
SS	Schizachyrium scoparium	897	Little Bluestem	PLUG	CONT.		PLANT 24" O.C.
SH	Sporobolus heterolepis	26	Prairie Dropseed	1 GAL.	CONT.		


GENERAL SHEET NOTES

- SEE LANDSCAPE NOTES ON L-001.
- THE CONTRACTING OFFICER SHALL APPROVE GRADES AND CONDITION OF SITE PRIOR TO PLANTING OPERATIONS.
- ALL AREAS DISTURBED DURING CONSTRUCTION AND NOT DESIGNATED FOR OTHER PLANTINGS OR HARDSCAPE SHALL BE SEEDED WITH BERMUDAGRASS TO MATCH EXISTING ON-SITE PER SPECIFICATION 32 92 19.
- SEE CIVIL DRAWINGS FOR DEMOLITION, SITE, GRADING, AND UTILITY INFORMATION.
- ALL WORK ASSOCIATED WITH THE PARKING LOT AND STORM DRAINAGE ON THIS SHEET TO BE BID AS PART OF BID OPTION - POV PARKING.

LEGEND

- SEED TYPE 1 - BERMUDAGRASS (SEE SPECIFICATION 32 92 19)
- SEED TYPE 2 - BMP NATIVE SEEDING (SEE SPECIFICATION 32 92 19)
- TURF SOD (SEE SPECIFICATION 32 92 23)
- NATIVE GRASSES PLUG (SEE PLANT SCHEDULE) G14 LP501
- DECIDUOUS TREE G2 LP501
- SHRUBS G15 LP501
- CONTAINER PLANTING A2 LP501
- EXISTING TREE TO REMAIN (SEE CD110-CD116)
- V-CUT NATURAL EDGE A11 LP501
- LIMITS OF DISTURBANCE (SEE CG110-CG116)
- TREE LOCATION POINT NUMBER A4 LP503

KEY PLAN

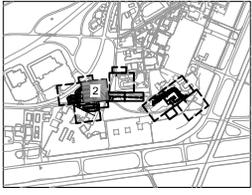

A1 LANDSCAPE PLANTING PLAN - AREA 2 - BID OPTION
SCALE: 1" = 20'



US Army Corps of Engineers

NO.	DATE	DESCRIPTION
1	7/11/2025	LANDSCAPE DESIGN FOR BASKIN DETAIL
2	7/11/2025	READY TO ADVERTISE (RTA) SUBMITTAL

DESIGNED BY: J. GARCIA
 DATE: 7/11/2025
 PROJECT NO.: W0127250001
 DRAWING NO.: W0127250007
 SUBMITTED BY: S. WAGNER
 CHECKED BY: S. WAGNER
 TITLE: LANDSCAPE PLANTING PLAN - AREA 2 - BID OPTION
 SHEET NO.: 1 OF 1


DESIGNED BY: J. GARCIA
 DATE: 7/11/2025
 PROJECT NO.: W0127250001
 DRAWING NO.: W0127250007
 SUBMITTED BY: S. WAGNER
 CHECKED BY: S. WAGNER
 TITLE: LANDSCAPE PLANTING PLAN - AREA 2 - BID OPTION
 SHEET NO.: 1 OF 1

FOR SPECIAL ACCESS PROGRAM FACILITY BY
 EBBERG AIR NATIONAL GUARD BASE (ANGB) FORT SMITH, ARKANSAS

LANDSCAPE PLANTING PLAN - AREA 2 - BID OPTION

SHEET ID
LP112.1

READY-TO-ADVERTISE (RTA) SUBMITTAL

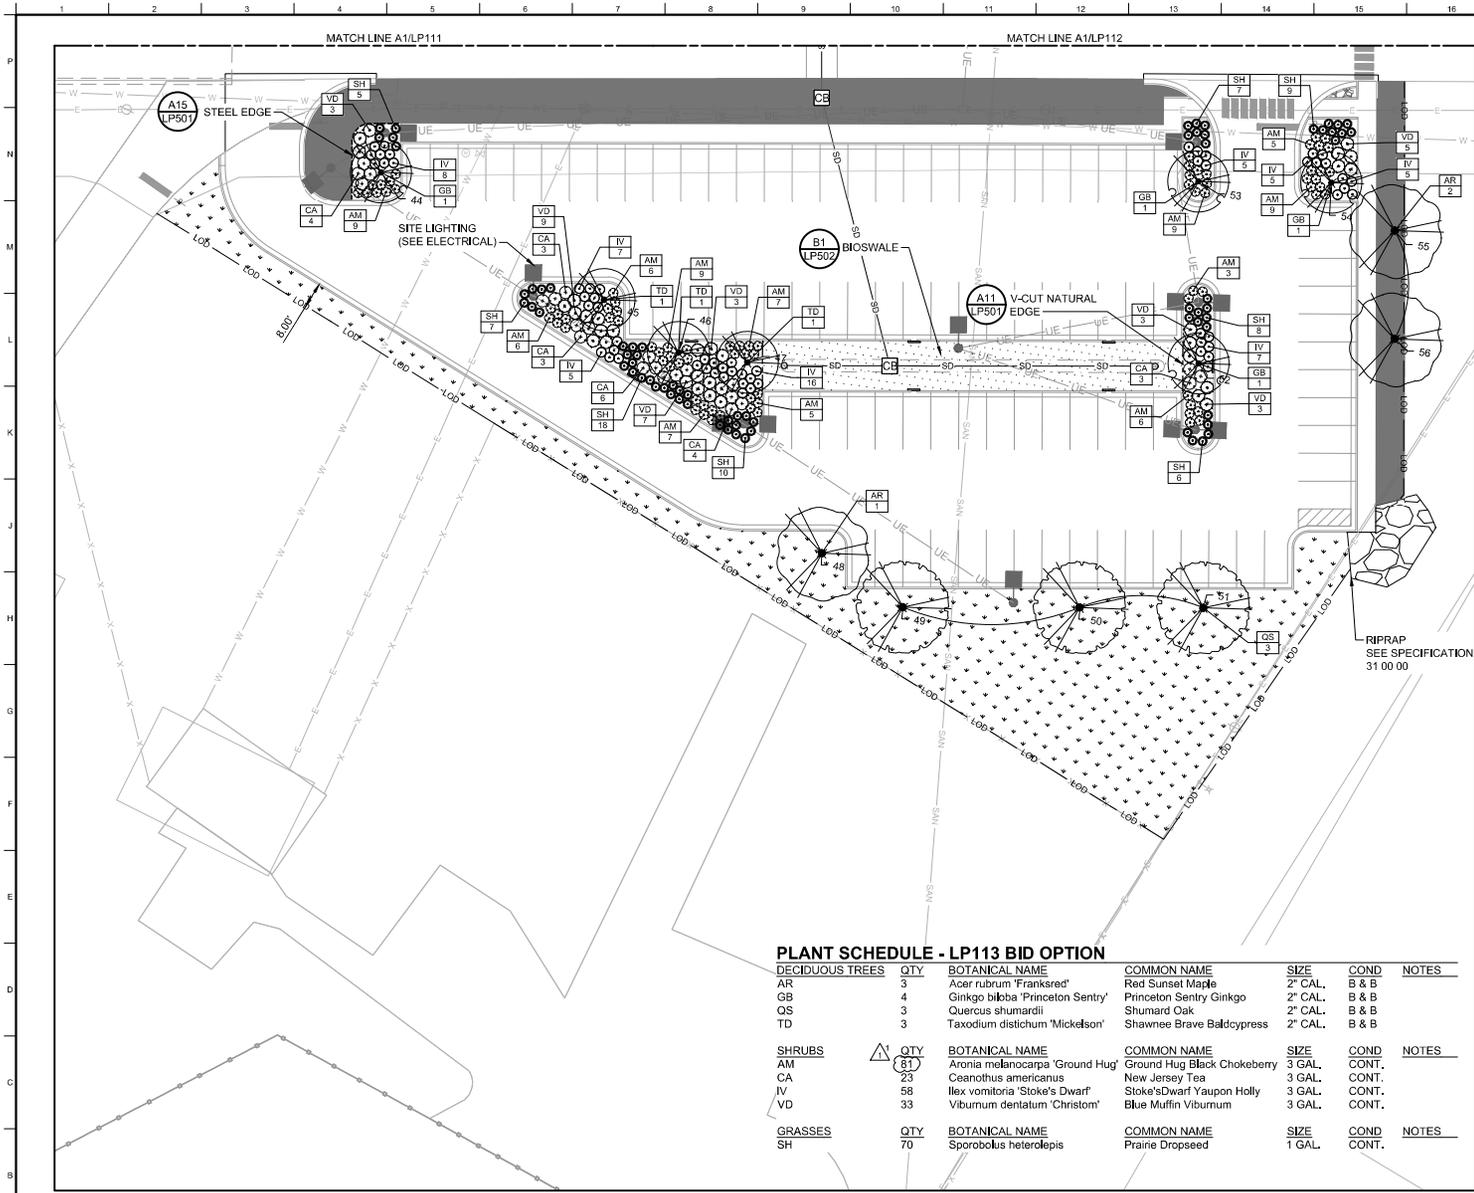

PLANT SCHEDULE - LP113 BID OPTION

DECIDUOUS TREES	QTY	BOTANICAL NAME	COMMON NAME	SIZE	COND	NOTES
AR	3	Acer rubrum 'Franksred'	Red Sunset Maple	2" CAL.	B & B	
GB	4	Ginkgo biloba 'Princeton Sentry'	Princeton Sentry Ginkgo	2" CAL.	B & B	
OS	3	Quercus shumardii	Shumard Oak	2" CAL.	B & B	
TD	3	Taxodium distichum 'Mickelson'	Shawnee Brave Baldcypress	2" CAL.	B & B	

SHRUBS	QTY	BOTANICAL NAME	COMMON NAME	SIZE	COND	NOTES
AM	81	Aronia melanocarpa 'Ground Hug'	Ground Hug Black Chokeberry	3 GAL.	CONT.	
CA	23	Ceanothus americanus	New Jersey Tea	3 GAL.	CONT.	
IV	58	Ilex vomitoria 'Stoke's Dwarf'	Stoke's Dwarf Yaupon Holly	3 GAL.	CONT.	
VD	33	Viburnum dentatum 'Christom'	Blue Muffin Viburnum	3 GAL.	CONT.	

GRASSES	QTY	BOTANICAL NAME	COMMON NAME	SIZE	COND	NOTES
SH	70	Sporobolus heterolepis	Prairie Dropseed	1 GAL.	CONT.	

A1 LANDSCAPE PLANTING PLAN - AREA 3 - BID OPTION
SCALE: 1" = 20'




GENERAL SHEET NOTES

- SEE LANDSCAPE NOTES ON L-001.
- THE CONTRACTING OFFICER SHALL APPROVE GRADES AND CONDITION OF SITE PRIOR TO PLANTING OPERATIONS.
- ALL AREAS DISTURBED DURING CONSTRUCTION AND NOT DESIGNATED FOR OTHER PLANTINGS OR HARDSCAPE SHALL BE SEEDED WITH BERMUDAGRASS TO MATCH EXISTING ON-SITE PER SPECIFICATION 32 92 19.
- SEE CIVIL DRAWINGS FOR DEMOLITION, SITE, GRADING, AND UTILITY INFORMATION.
- ALL WORK ASSOCIATED WITH THE PARKING LOT AND STORM DRAINAGE ON THIS SHEET TO BE BID AS PART OF BID OPTION - POV PARKING.

LEGEND

- SEED TYPE 1 - BERMUDAGRASS (SEE SPECIFICATION 32 92 19)
- SEED TYPE 2 - BMP NATIVE SEEDING (SEE SPECIFICATION 32 92 19)
- TURF SOD (SEE SPECIFICATION 32 92 23)
- DECIDUOUS TREE (G2 LP501)
- SHRUBS (G15 LP501)
- CONTAINER PLANTING (A2 LP501)
- V-CUT NATURAL EDGE (A11 LP501)
- STEEL EDGE (A15 LP501)
- LIMITS OF DISTURBANCE (SEE CG110-CG116)
- TREE LOCATION POINT NUMBER (A4 LP503)

KEY PLAN

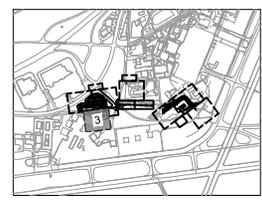

MARK	DESCRIPTION	DATE
1	LANDSCAPE PLANTING PLAN - AREA 3 - BID OPTION	AUG 2025
0	READY-TO-ADVERTISE (RTA) SUBMITTAL	AUG 2025

DESIGNED BY: A. GARCIA L. HAY	ISSUE DATE: AUG 2025
DESIGNED BY: S. WAGNER M. WAGNER	DATE: AUG 2025
DESIGNED BY: S. WAGNER M. WAGNER	DATE: AUG 2025
DESIGNED BY: S. WAGNER M. WAGNER	DATE: AUG 2025

US ARMY CORPS OF ENGINEERS
LITTLE ROCK DISTRICT
LITTLE ROCK, ARKANSAS

DESIGNED BY:
S. WAGNER
M. WAGNER

SHEET ID
LP113.1

READY-TO-ADVERTISE (RTA) SUBMITTAL

