




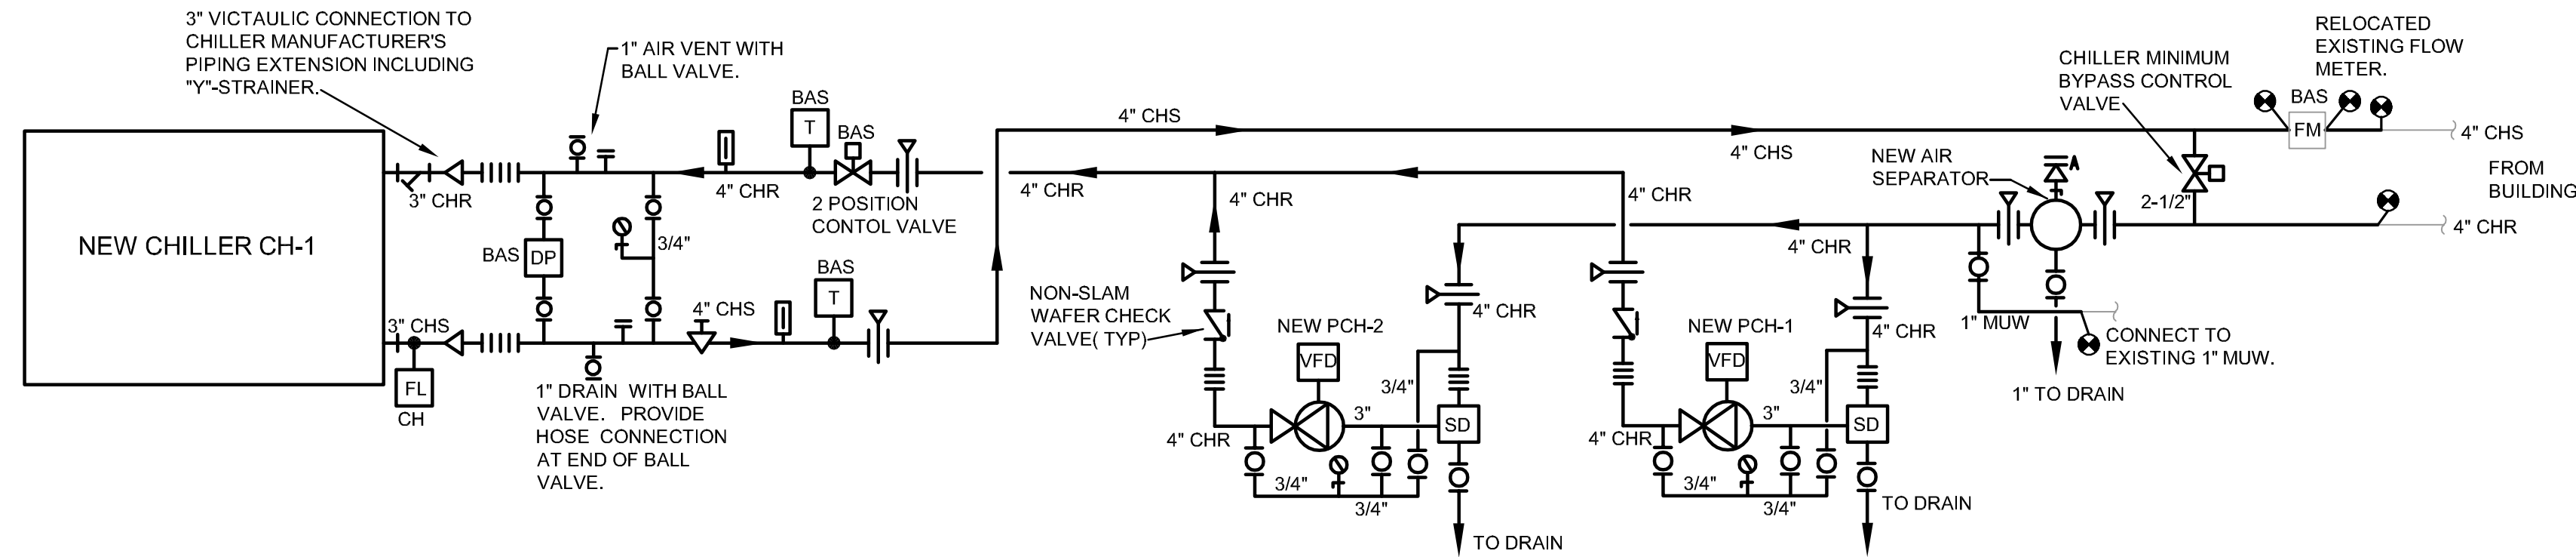


1 CHILLED WATER PIPING SCHEMATIC - NEW WORK
NTS

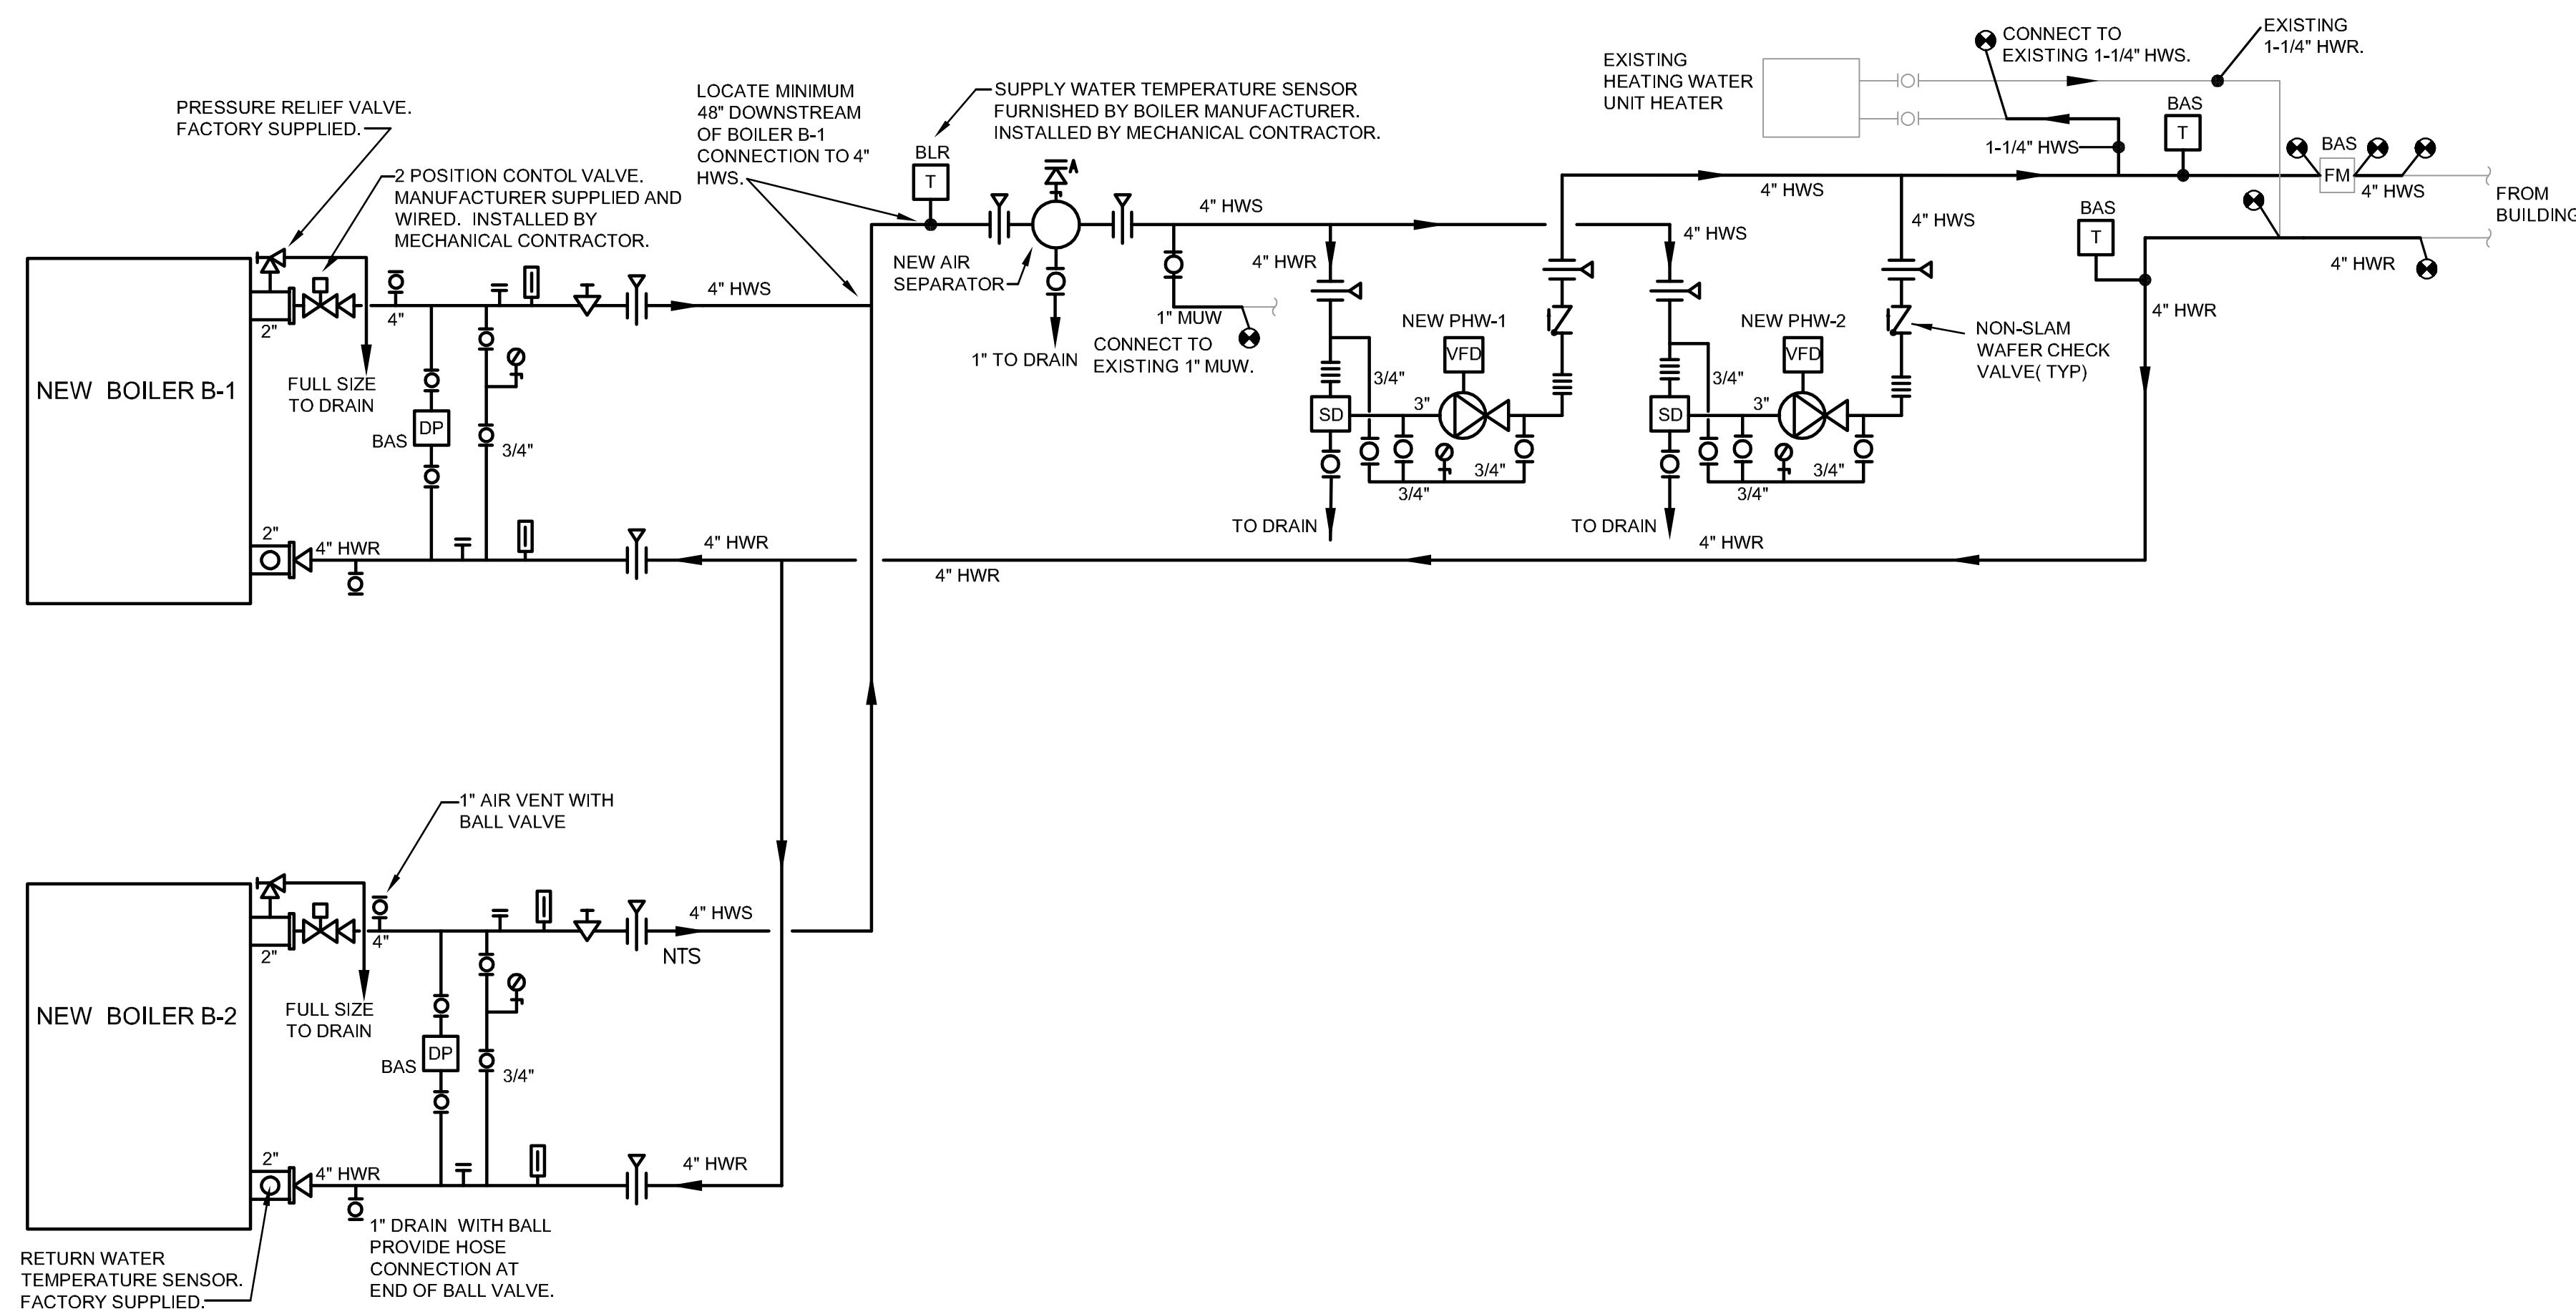

2 HEATING PIPING WATER SCHEMATIC - NEW WORK
NTS

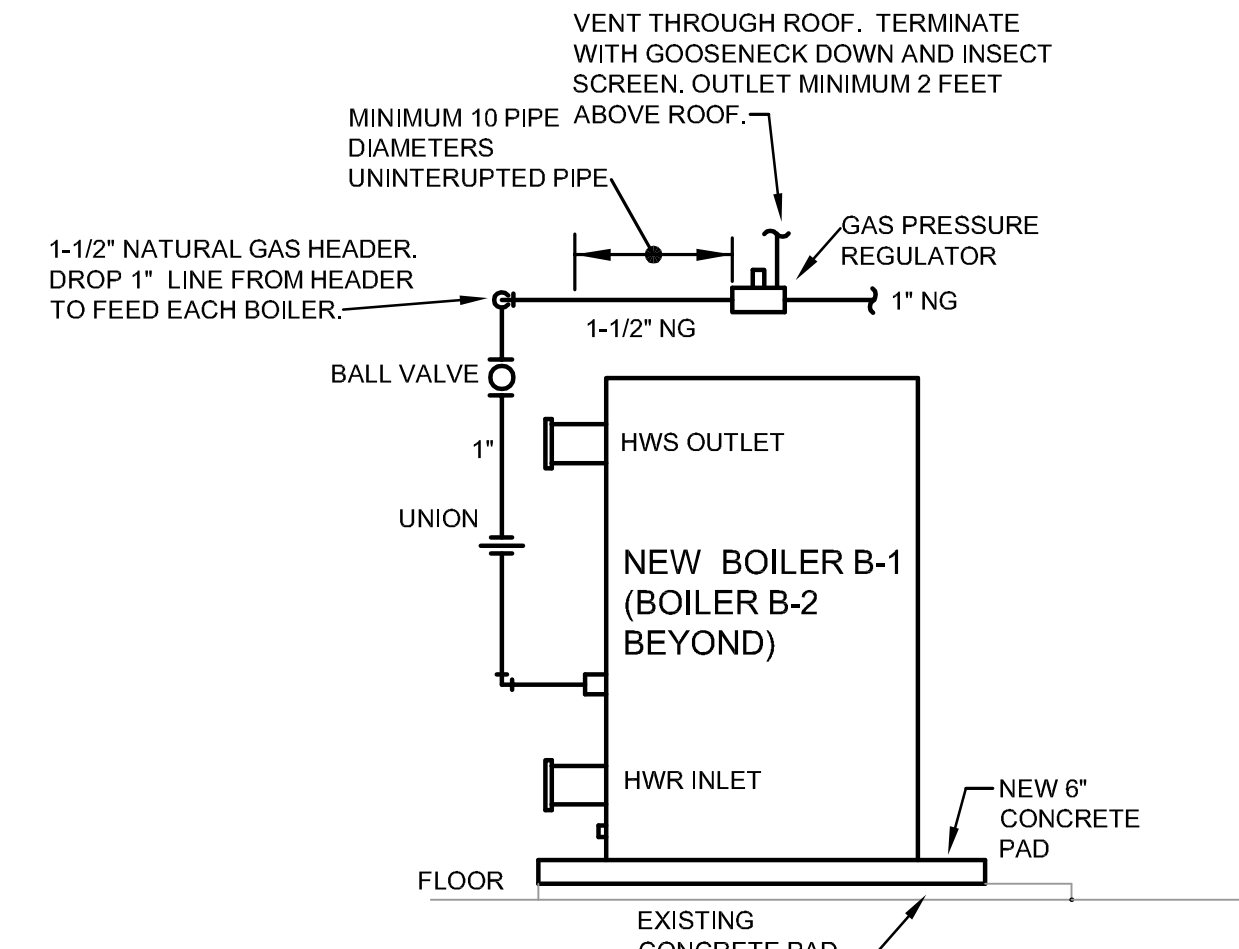

3 BOILER PIPING SCHEMATIC
NTS

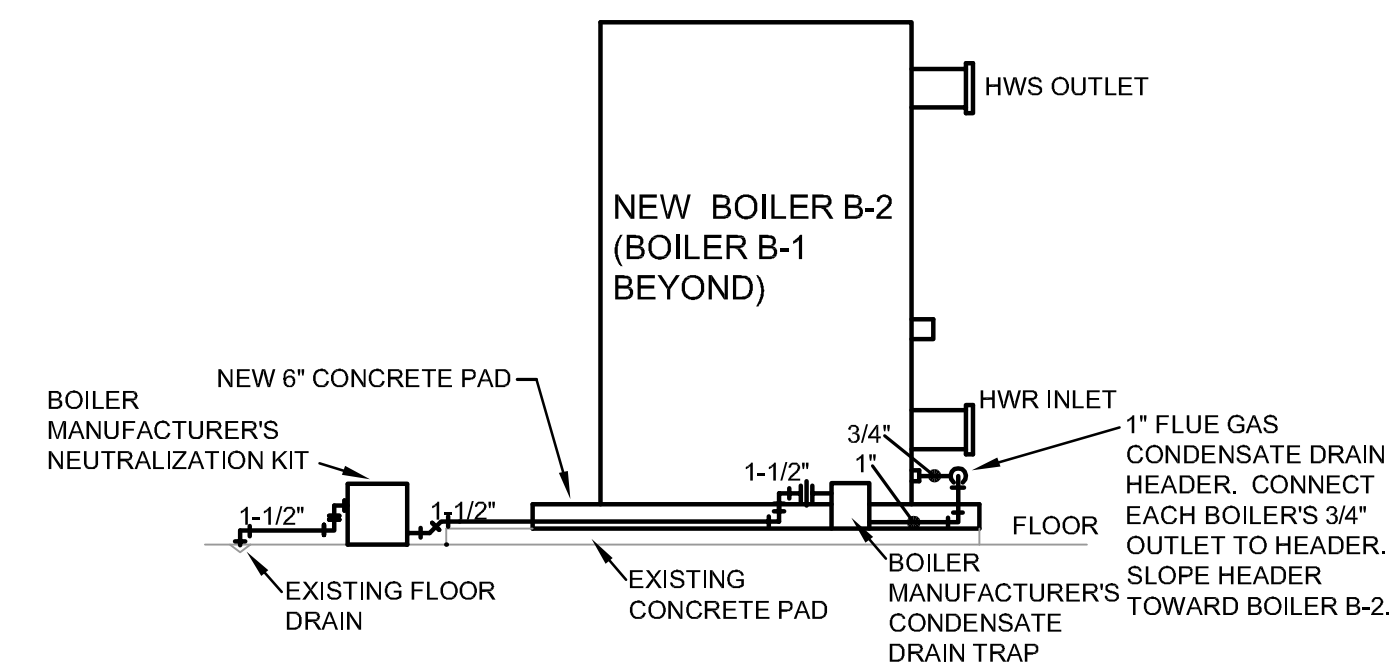

4 BOILER CONDENSATE DRAIN PIPING SCHEMATIC
NTS

