



PRELIMINARY  
NOT FOR  
CONSTRUCTION

Revision Schedule	Description
Rev. #	Date


NWA PEDIATRICS ADDITION  
 3730 S PINNACLE HILLS PKWY #3  
 ROGERS, AR 72758

MANA  
 3383 N MANA CT, SUITE 201  
 FAYETTEVILLE, AR 72703


DATE	DRAWN BY
02/23/26	ELP
PROJECT #	CHECKED BY
2438	JTK

SHEET  
**A4.1**  
 INTERIOR ELEVATIONS


These Drawings and Specifications are the exclusive property of Key Architecture, Inc. and are protected by Copyright. Use or reproduction is prohibited without written consent.

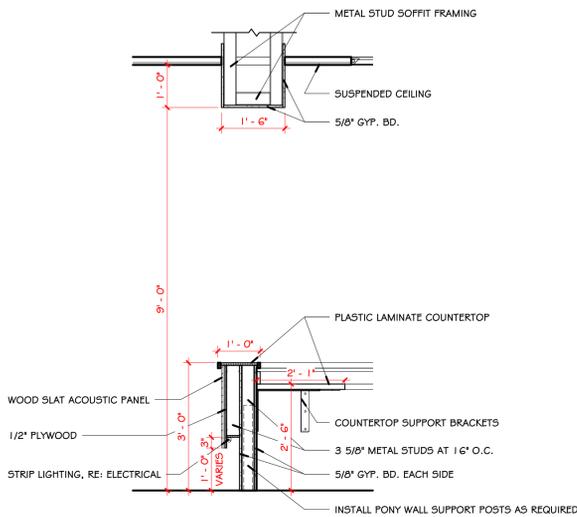


**12** TYP. COUNTER SECTION  
 SCALE = 1/2" = 1'-0"

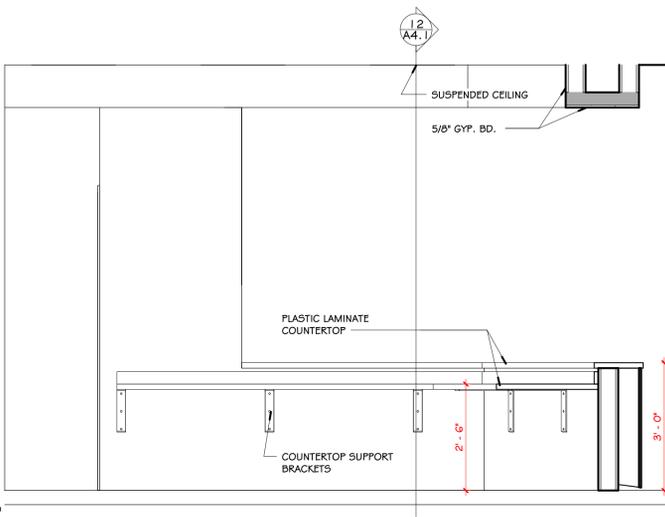


**11** 106 CHECK-IN/OUT 3  
 SCALE = 1/2" = 1'-0"

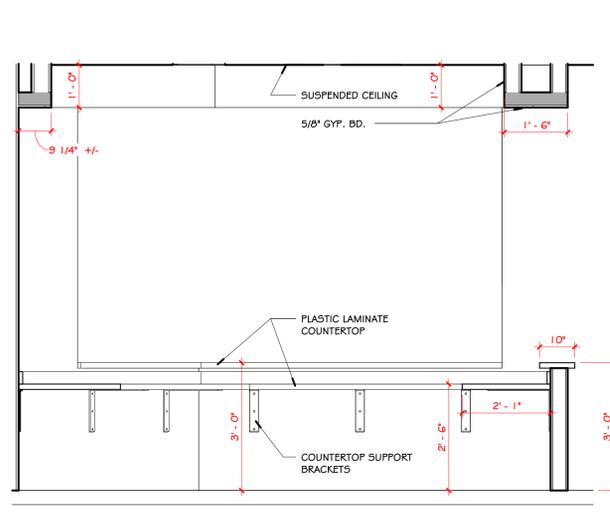


**10** 106 CHECK-IN/OUT 2  
 SCALE = 1/2" = 1'-0"

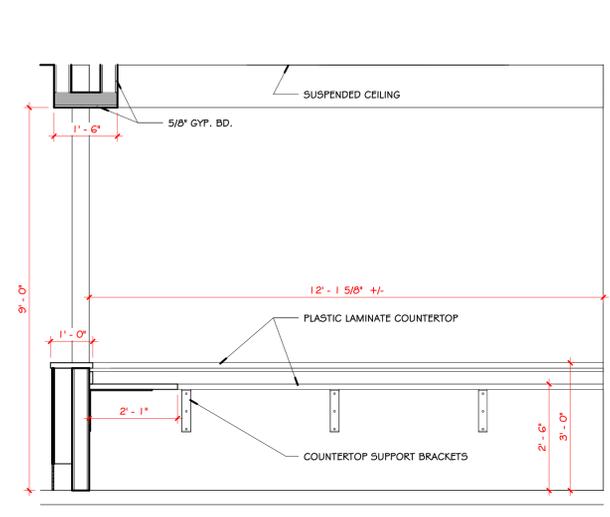


**9** 106 CHECK-IN/OUT 1  
 SCALE = 1/2" = 1'-0"

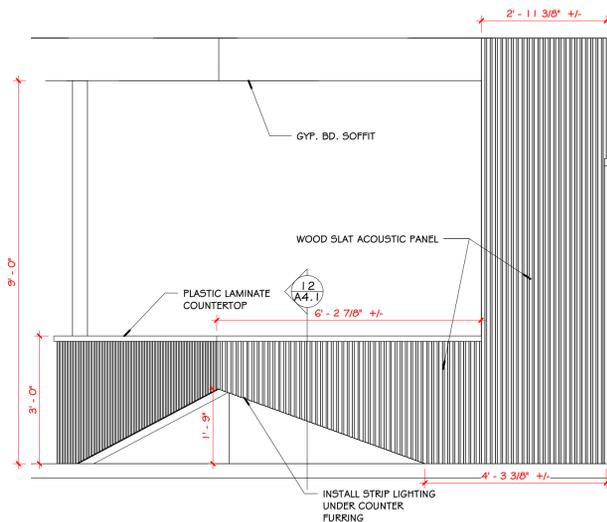


**8** WAITING 2  
 SCALE = 1/2" = 1'-0"

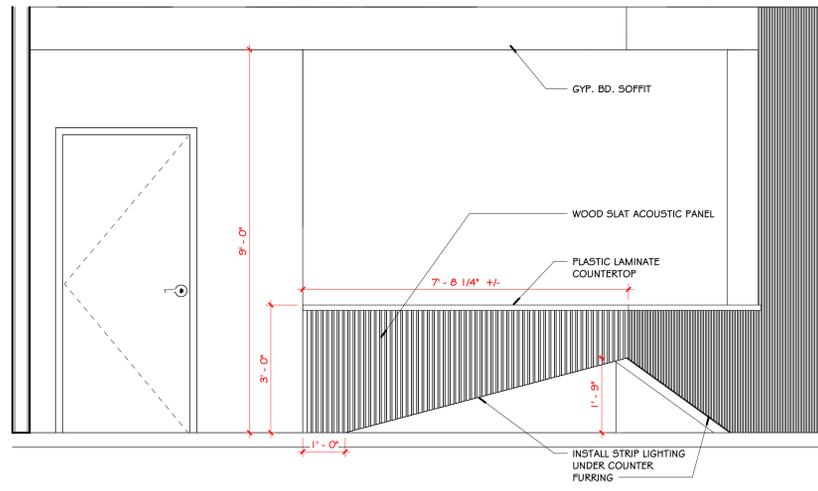


**7** WAITING 1  
 SCALE = 1/2" = 1'-0"

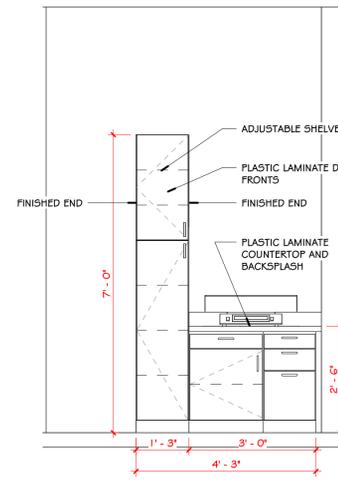


**6** WEIGHT STATION 2  
 SCALE = 1/2" = 1'-0"

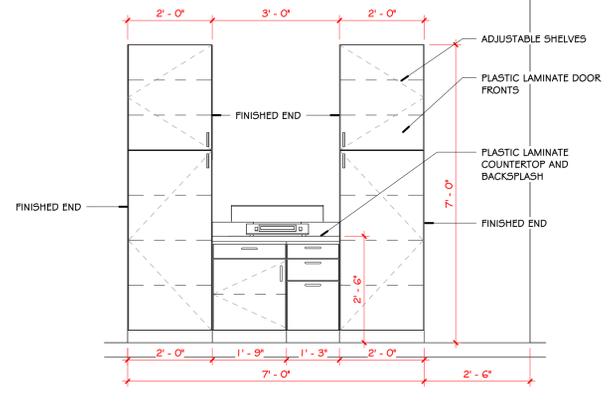


**5** WEIGHT STATION 1  
 SCALE = 1/2" = 1'-0"

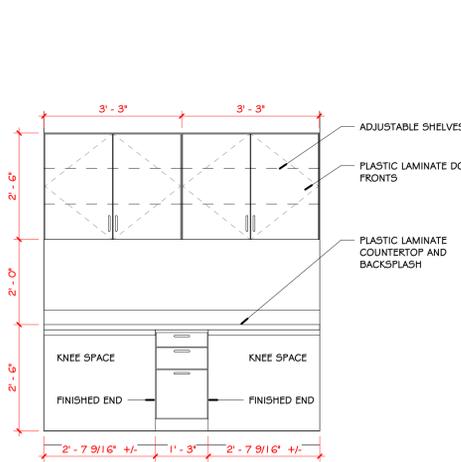


**4** 105 VISION/HEARING  
 SCALE = 1/2" = 1'-0"

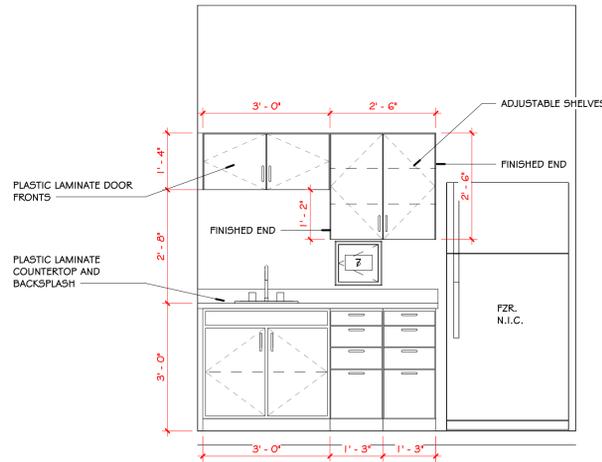

**3** 103 LAB WEST  
 SCALE = 1/2" = 1'-0"

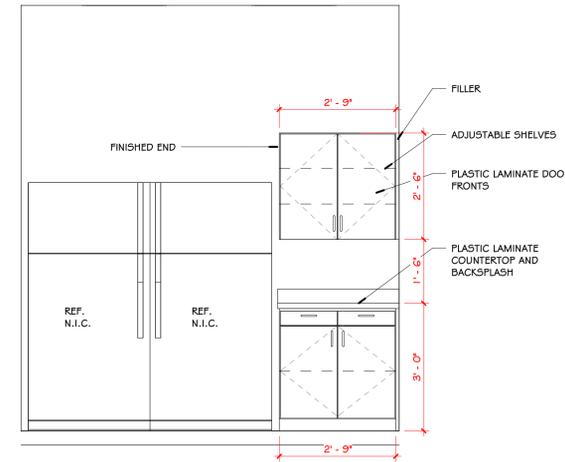

**2** 103 LAB EAST  
 SCALE = 1/2" = 1'-0"

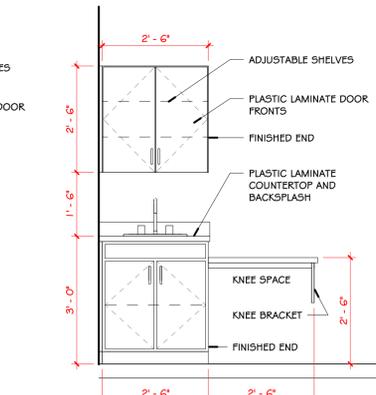

**1** TYP. EXAM  
 SCALE = 1/2" = 1'-0"

1/2" = 1'-0" 2/24/2026 11:35:52 AM S:\2438 MANA - Pinnacle Pediatrics Addition\mana\_peds\_Pinnacle Hills.rvt