



PRELIMINARY  
NOT FOR  
CONSTRUCTION

Revision Schedule	Description
Rev. #	Date


NWA PEDIATRICS ADDITION  
 3730 S PINNACLE HILLS PKWY #3  
 ROGERS, AR 72758

MANA  
 3383 N MANA CT. SUITE 201  
 FAYETTEVILLE, AR 72703


DATE	DRAWN BY
02/23/26	ELP
PROJECT #	CHECKED BY
2438	JTK

SHEET  
**A4.2**  
 INTERIOR ELEVATIONS


These Drawings and Specifications are the exclusive property of Key Architecture Inc. and are protected by Copyright. Use or reproduction is prohibited without written consent.

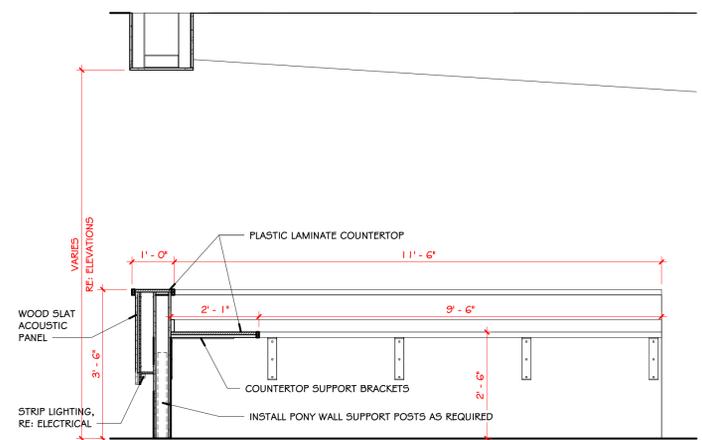


**8 NURSE WEST INSIDE**  
 SCALE = 1/2" = 1'-0"

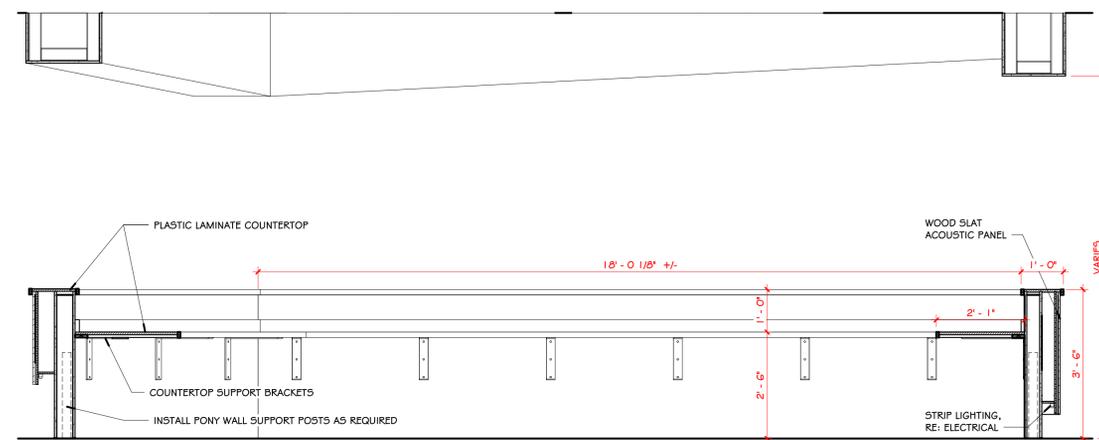


**7 NURSE SOUTH INSIDE**  
 SCALE = 1/2" = 1'-0"

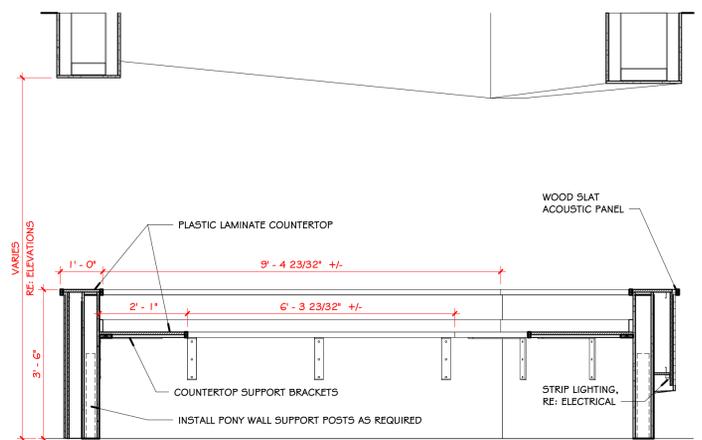


**6 NURSE SOUTHEAST INSIDE**  
 SCALE = 1/2" = 1'-0"

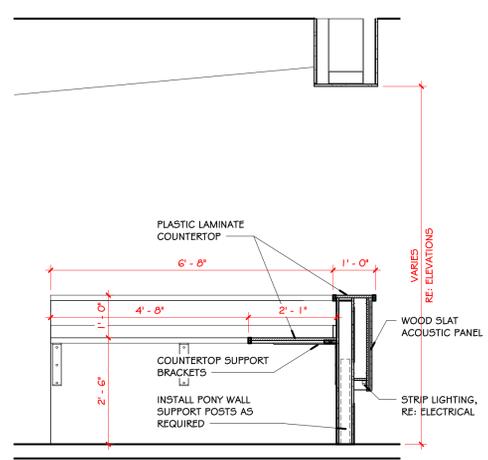


**5 NURSE EAST INSIDE**  
 SCALE = 1/2" = 1'-0"

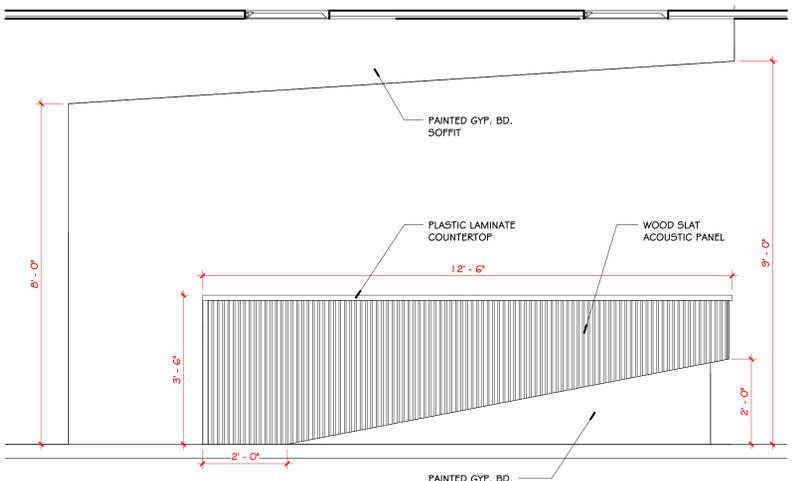


**3 NURSE WEST OUTSIDE**  
 SCALE = 1/2" = 1'-0"

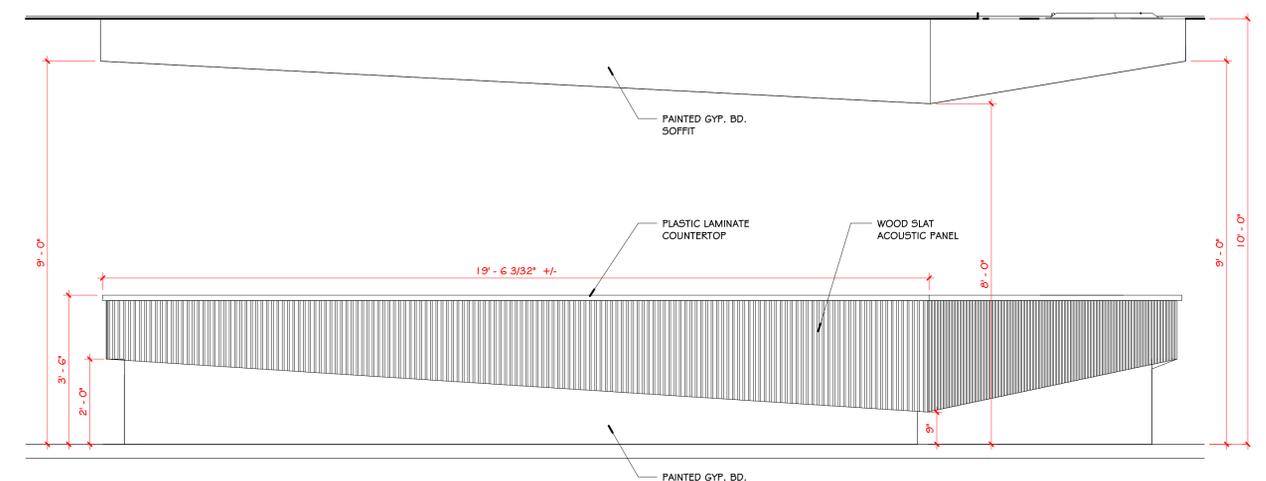

**2 NURSE SOUTH OUTSIDE**  
 SCALE = 1/2" = 1'-0"

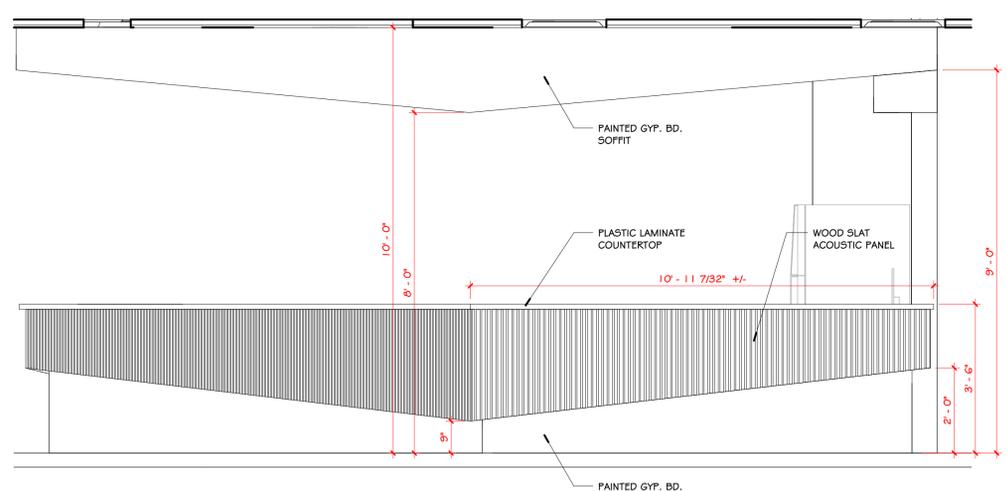

**4 NURSE SOUTHEAST OUTSIDE**  
 SCALE = 1/2" = 1'-0"

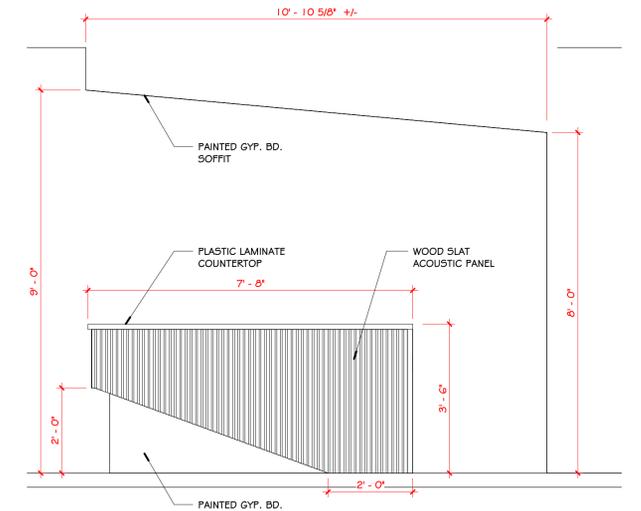

**1 NURSE EAST OUTSIDE**  
 SCALE = 1/2" = 1'-0"

1/2" = 1'-0" 2/24/2026 11:33:57 AM S:\2438 MANA - Pinnacle Pediatrics Addition\mana.peds Pinnacle Hills.rvt