



PRELIMINARY  
 NOT FOR  
 CONSTRUCTION

Revision Schedule	Description
Rev. #	Date

NWA PEDIATRICS ADDITION  
 3730 S PINNACLE HILLS PKWY #3  
 ROGERS, AR 72758  
 MANA  
 3383 N MANA CT, SUITE 201  
 FAYETTEVILLE, AR 72703


DATE	DRAWN BY
02/23/26	ELP
PROJECT #	CHECKED BY
2438	JTK

SHEET  
**A4.3**  
 INTERIOR ELEVATIONS


These Drawings and Specifications are the exclusive property of Key Architecture Inc. and are protected by Copyright. Use or reproduction is prohibited without written consent.

TOILET ACCESSORIES		
Mark	Description	Comments
1	MIRROR	
2	SOAP DISPENSER	
3	TOWEL DISPENSER	
4	TOILET TISSUE DISPENSER	
5	CORNER GRAB BAR	
6	18" GRAB BAR	
7	SPECIMEN PASS-THRU	
8	CHANGING STATION	


ALL TOILET ACCESSORIES TO BE COORDINATED W/ THE OWNER.  
 (MATCH EXISTING)

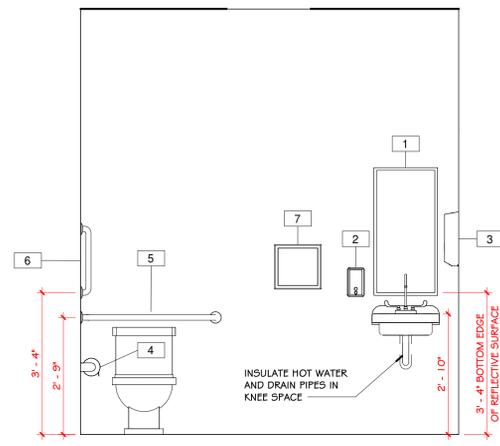


**9** TOILET 104 EAST  
 SCALE = 1/2" = 1'-0"

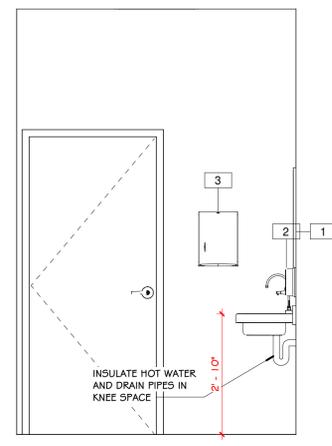


**8** TYP. SINK SIDE  
 SCALE = 1/2" = 1'-0"

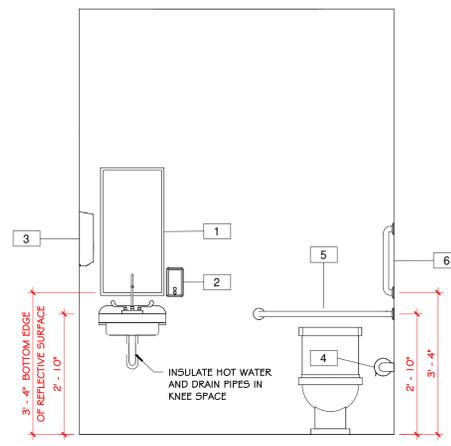


**7** TYP. TOILET BACK  
 SCALE = 1/2" = 1'-0"

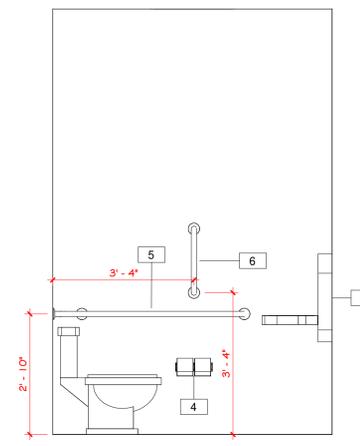


**6** TYP. TOILET SIDE  
 SCALE = 1/2" = 1'-0"

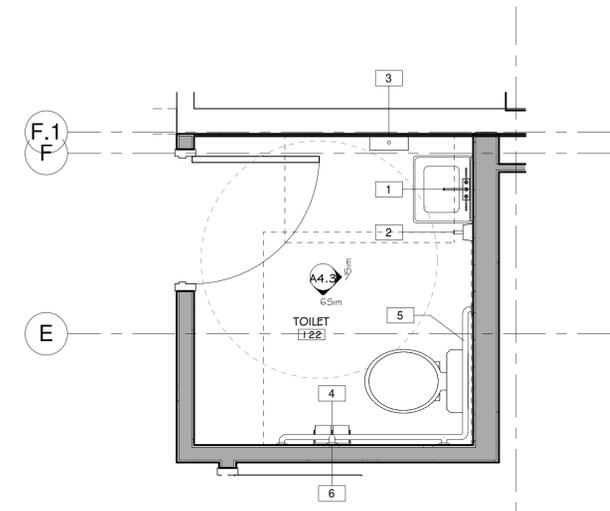


**5** TOILET 122  
 SCALE = 1/2" = 1'-0"

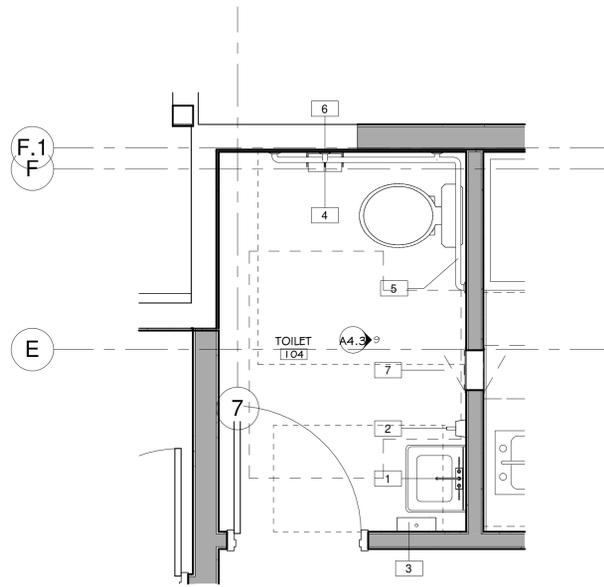


**4** TOILET 104  
 SCALE = 1/2" = 1'-0"

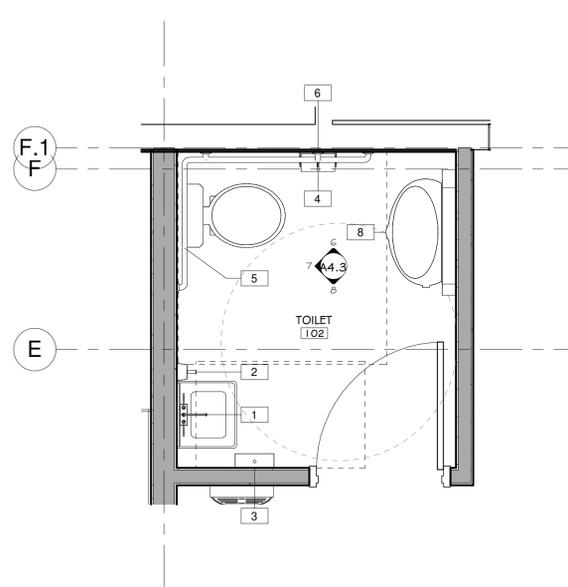

**3** TOILET 102  
 SCALE = 1/2" = 1'-0"

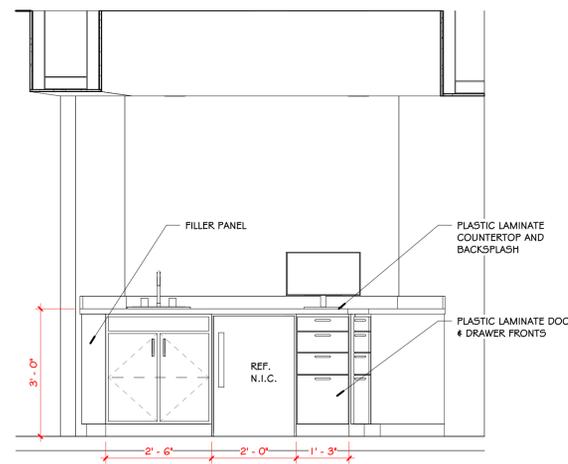

**2** NURSE VACCINE NORTH  
 SCALE = 1/2" = 1'-0"

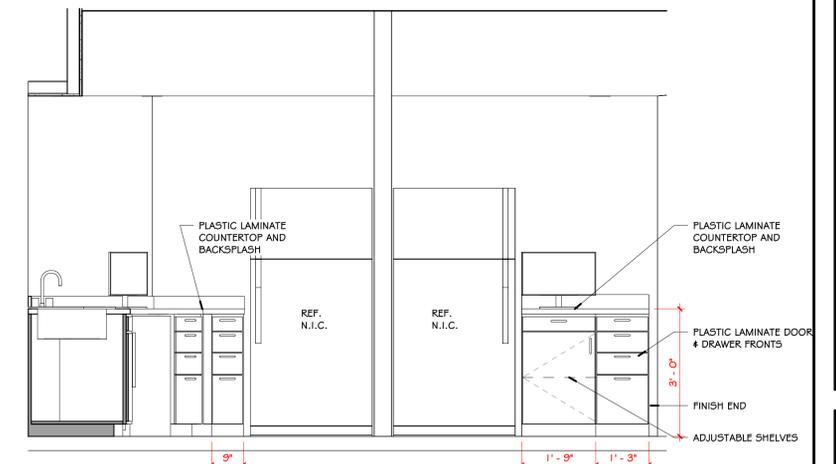

**1** NURSE VACCINE EAST  
 SCALE = 1/2" = 1'-0"