



1 JOIST REINFORCING
3/4" = 1'-0"

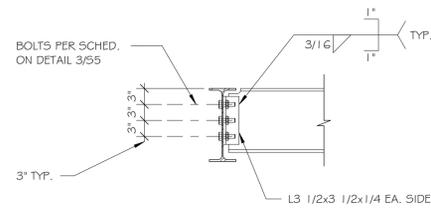


2 TYP. W-BM. TO GIRDER
3/4" = 1'-0"

BOLTING SCHEDULE



BEAM SIZE	# ROWS 3/4" DIA. A325N BOLTS
W8, W10	2
W12, W14	3
W16	4
W18	5
W21	6
W24	7
W27	8
W30	9
W33	10

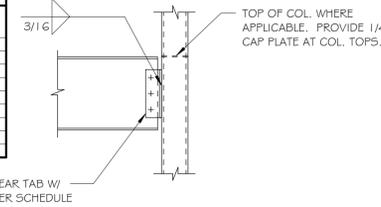

3 W-BEAM TO COLUMN
3/4" = 1'-0"

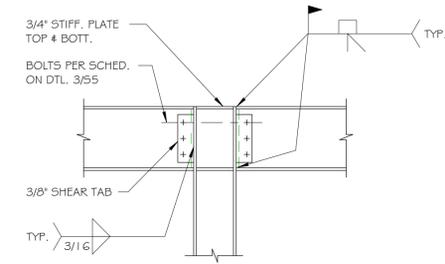


4 TYP. MOMENT RESIST. BM TO W-COL.
3/4" = 1'-0"

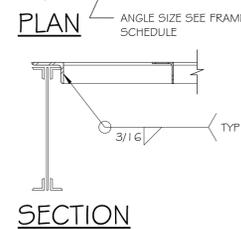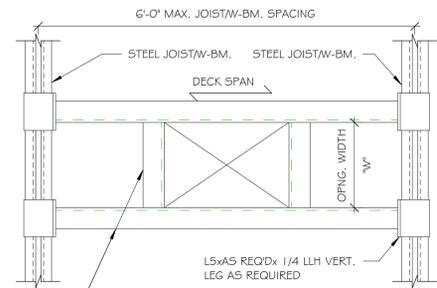


SUPPORT FRAME SCHED.

MARK	ANGLE SIZE	NOTES
L3	L3x3x1/4	----
L4	L4x4x1/4	----
L5	L5x5x5/16	----
L6	L6x6x5/16	----


5 LARGE ROOF OPENING DETAILS
3/4" = 1'-0"

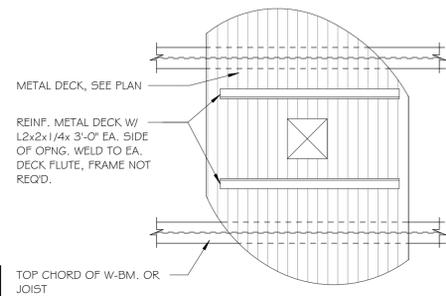


6 SMALL ROOF OPENING DETAIL
3/4" = 1'-0"

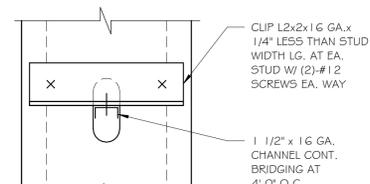


7 METAL STUD WALL DETAIL
1 1/2" = 1'-0"

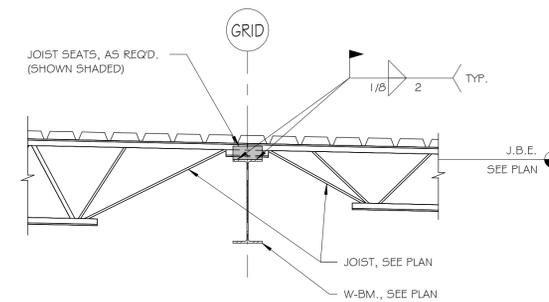


8 TYP. JOIST/W-BM. CONN. AT ROOF
3/4" = 1'-0"

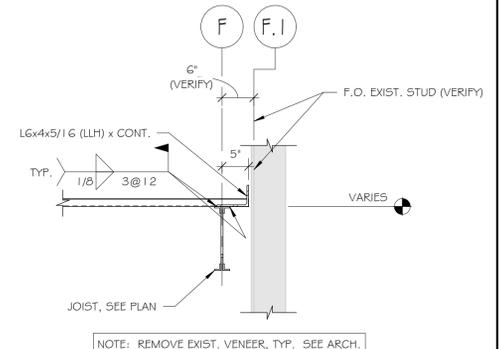


9 NEW JOIST AT EXIST. WALL
3/4" = 1'-0"

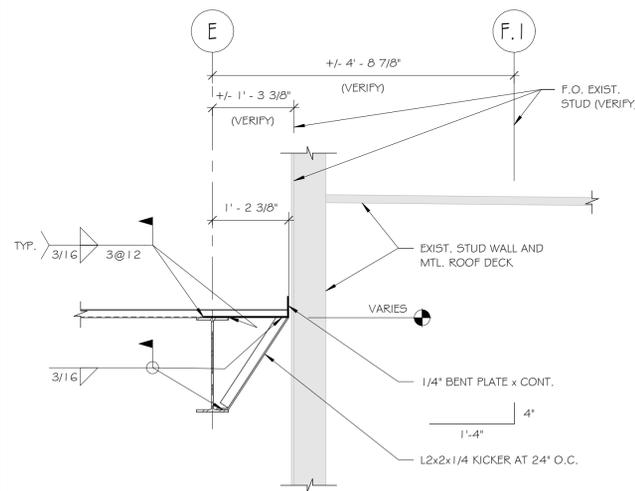


10 NEW ROOF DECK EDGE AT EXIST. FEATURE
3/4" = 1'-0"

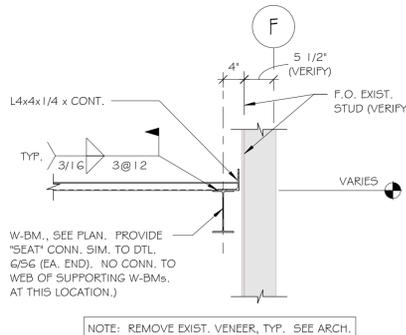

11 EDGE ANGLE AT EXIST. BUMPOUT
3/4" = 1'-0"

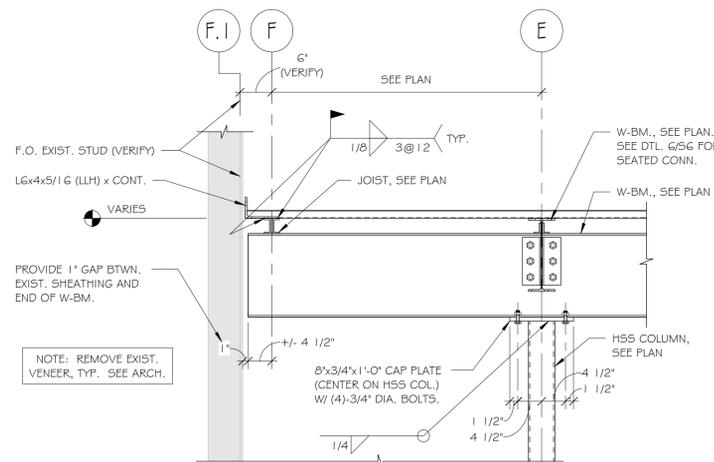

12 CANTILEVER W-BM. AT GRID 9
3/4" = 1'-0"

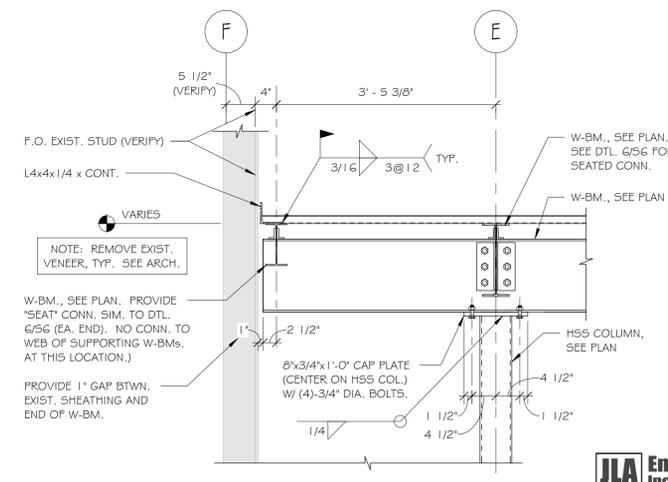

13 CANTILEVER W-BM. AT GRID 11
3/4" = 1'-0"



KEY ARCHITECTURE INC.
P.O. BOX 748 FAYETTEVILLE, ARKANSAS 72702
PH: 479.444.6066 FAX: 479.444.1445

Revision Schedule	Description
Rev. #	Date

NWA PEDIATRICS ADDITION
3730 S PINNACLE HILLS PKWY #3
ROGERS, AR 72768
MANA
3383 N MANA CT, SUITE 201
FAYETTEVILLE, AR 72703

DATE	DRAWN BY
02/23/26	LCG
PROJECT #	CHECKED BY
2438	LCG
SHEET	FRAMING DETAILS
S5	

JLA Engineers Incorporated
STRUCTURAL CONSULTANTS
P.O. Box 13
TONTITOWN, AR 72776
TELEPHONE: (479) 776-6650
JLA JOB #3245

CERTIFICATE OF AUTHORIZATION
JLA ENGINEERS INCORPORATED
No. 1594
ARKANSAS

As indicated 2/24/2026 11:10:20 AM Autodesk Docs://3245 MANA Pinnacle Hills Addition/3245 MANA Pinnacle Hills Addition RVT 2025.rvt

These Drawings and Specifications are the exclusive property of Key Architecture Inc. and are protected by Copyright. Use or reproduction is prohibited without written consent.