




- # PLUMBING SUPPLY KEYED NOTES
- 1 DEMOLISH EXISTING FPHB AND ALL ASSOCIATED PIPING TO REMOVE DEAD LEG.
  - 2 INSTALL A THERMOSTATIC BALANCING VALVE EQUAL TO CIRCUITSOLVER.

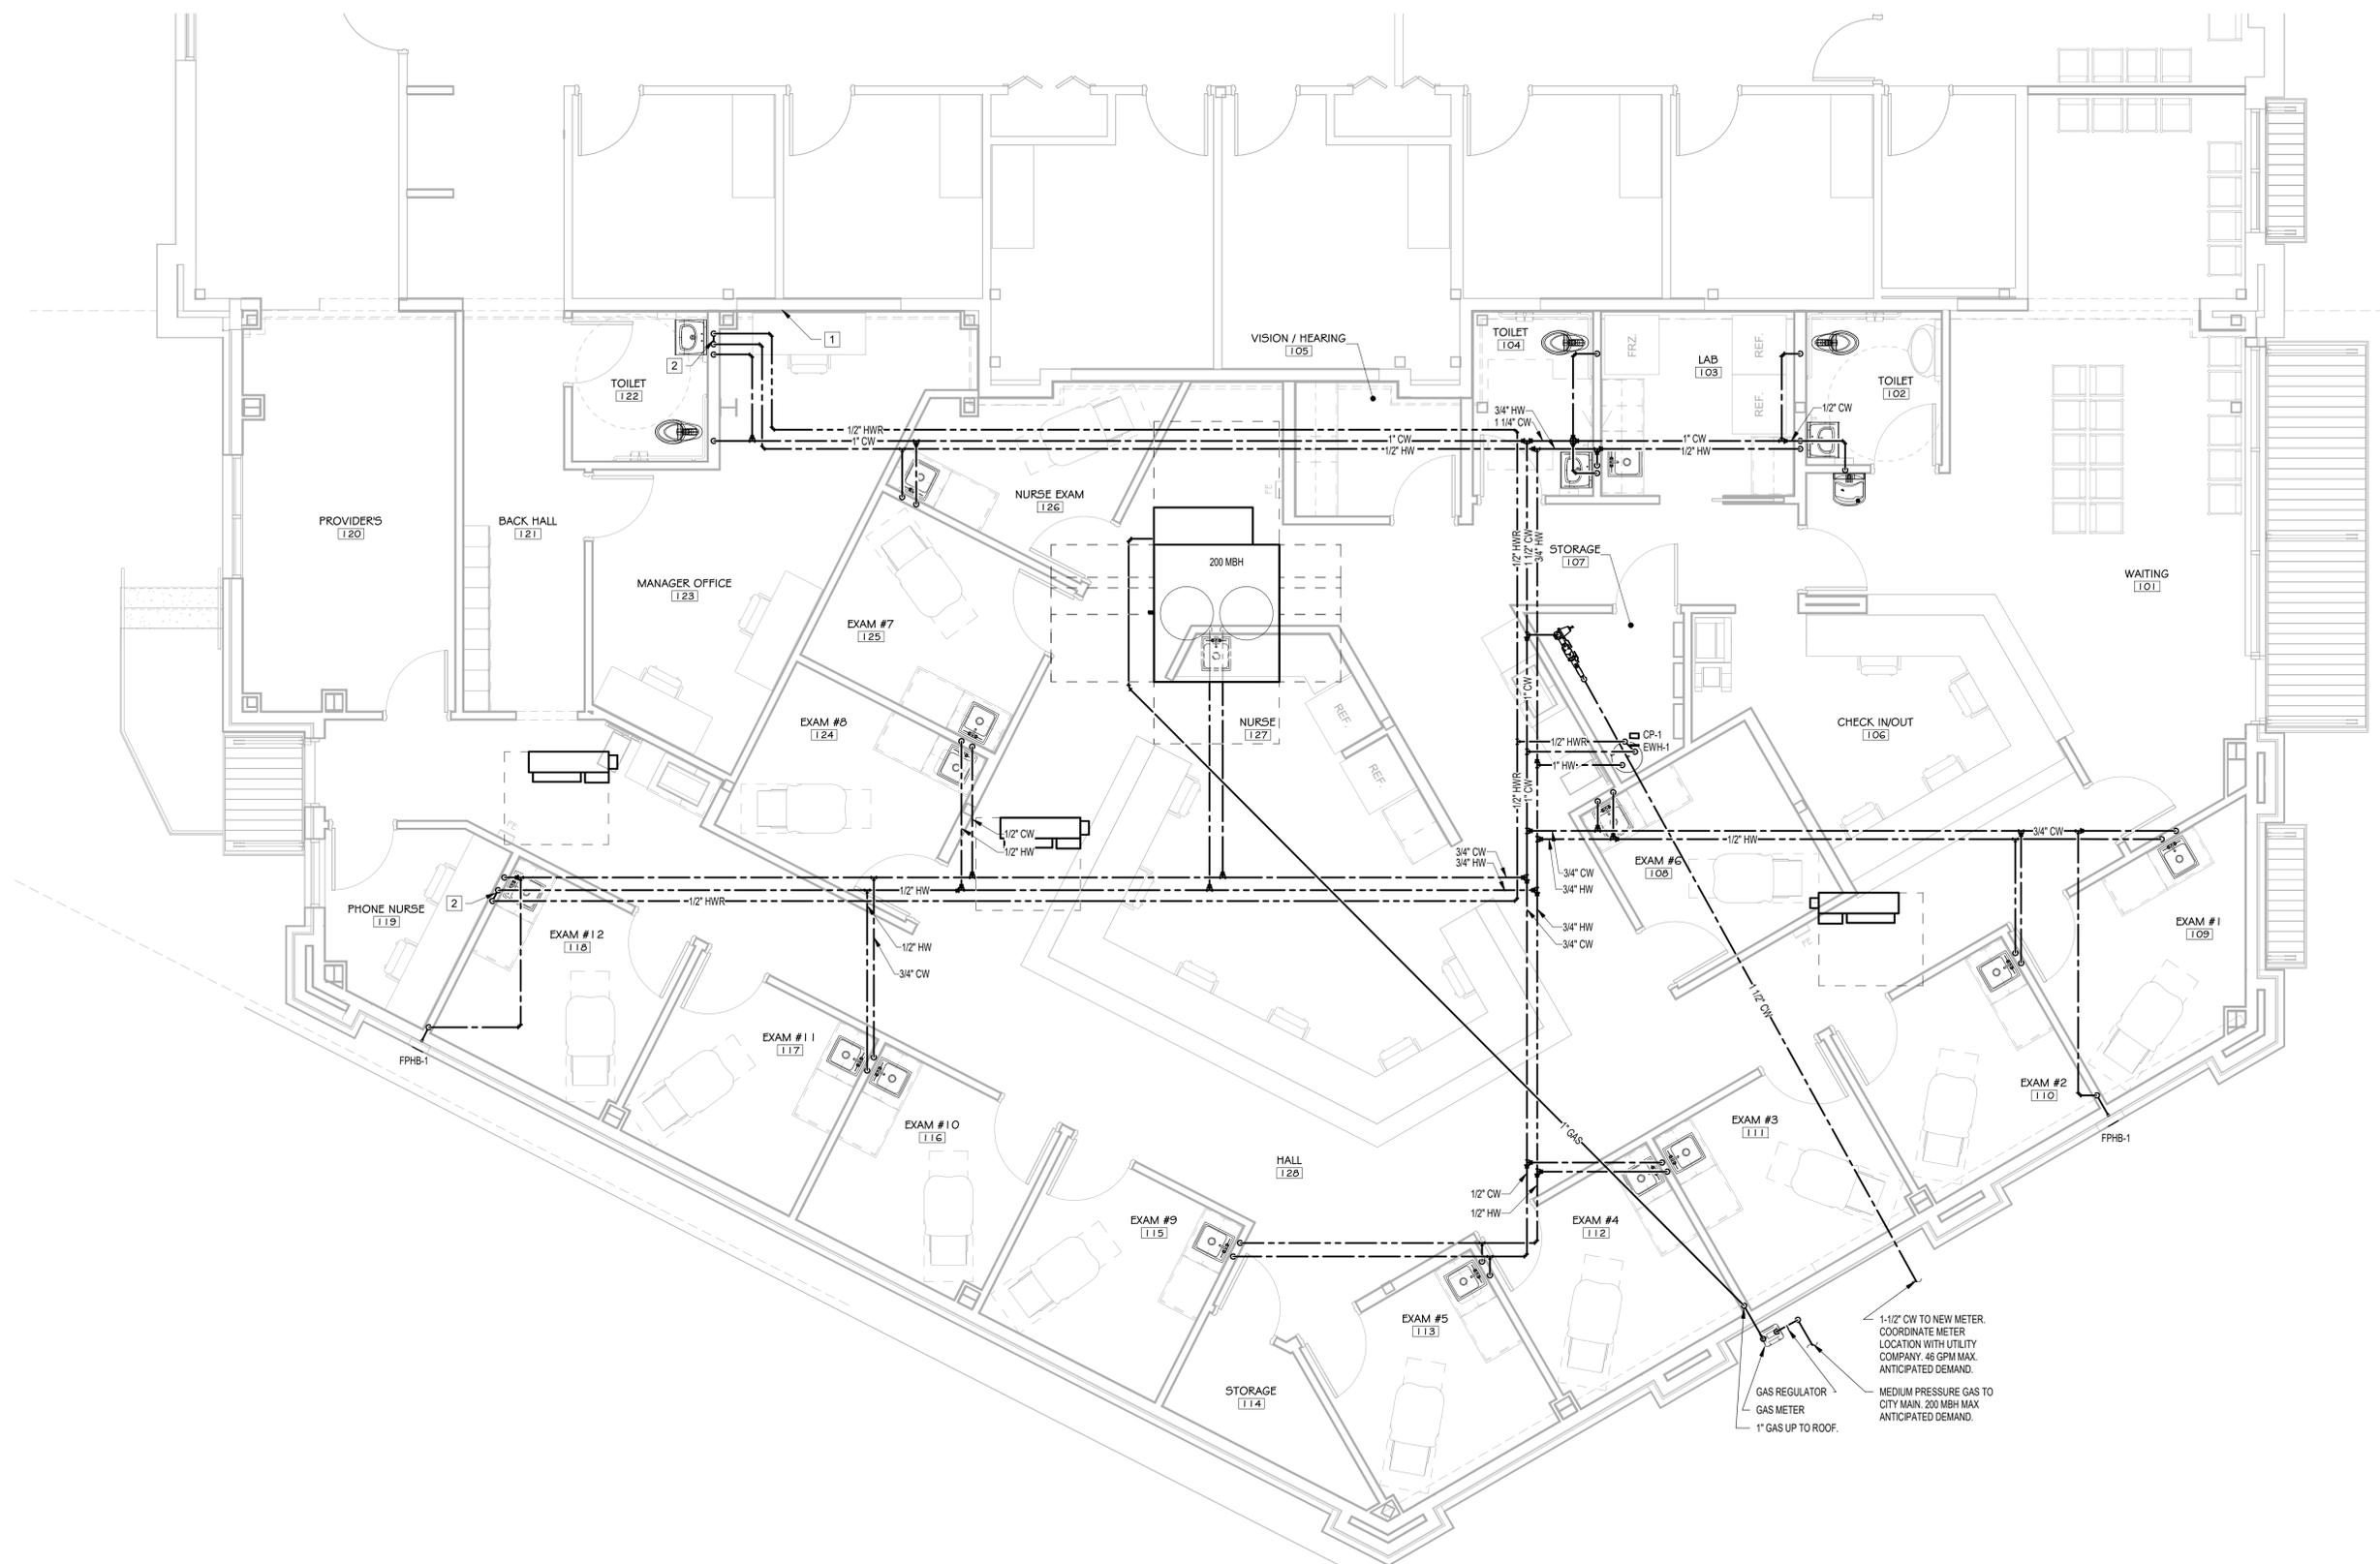

1 PLUMBING SUPPLY PLAN  
SCALE: 1/4" = 1'-0"

**KEY ARCHITECTURE INC.**  
P.O. BOX 748 FAYETTEVILLE, ARKANSAS 72702  
PH: 479.444.6066 FAX: 479.444.1445

PRELIMINARY  
NOT FOR  
CONSTRUCTION

Revision Schedule	Description
Rev. #	Date

NWA PEDIATRICS ADDITION  
3730 S PINNACLE HILLS PKWY #3  
ROGERS, AR 72758

MANA  
3383 N MANA CT. SUITE 201  
FAYETTEVILLE, AR 72703

DATE	DRAWN BY
Issue Date	Designer
PROJECT #	CHECKED BY
2438	Checker

SHEET  
**P2.1**  
PLUMBING SUPPLY PLAN

These Drawings and Specifications are the exclusive property of Key Architecture Inc. and are protected by Copyright. Use or reproduction is prohibited without written consent.