




Waiting & Beverage Bar



Waiting Bench & Media Bar



Brushing & Imaging

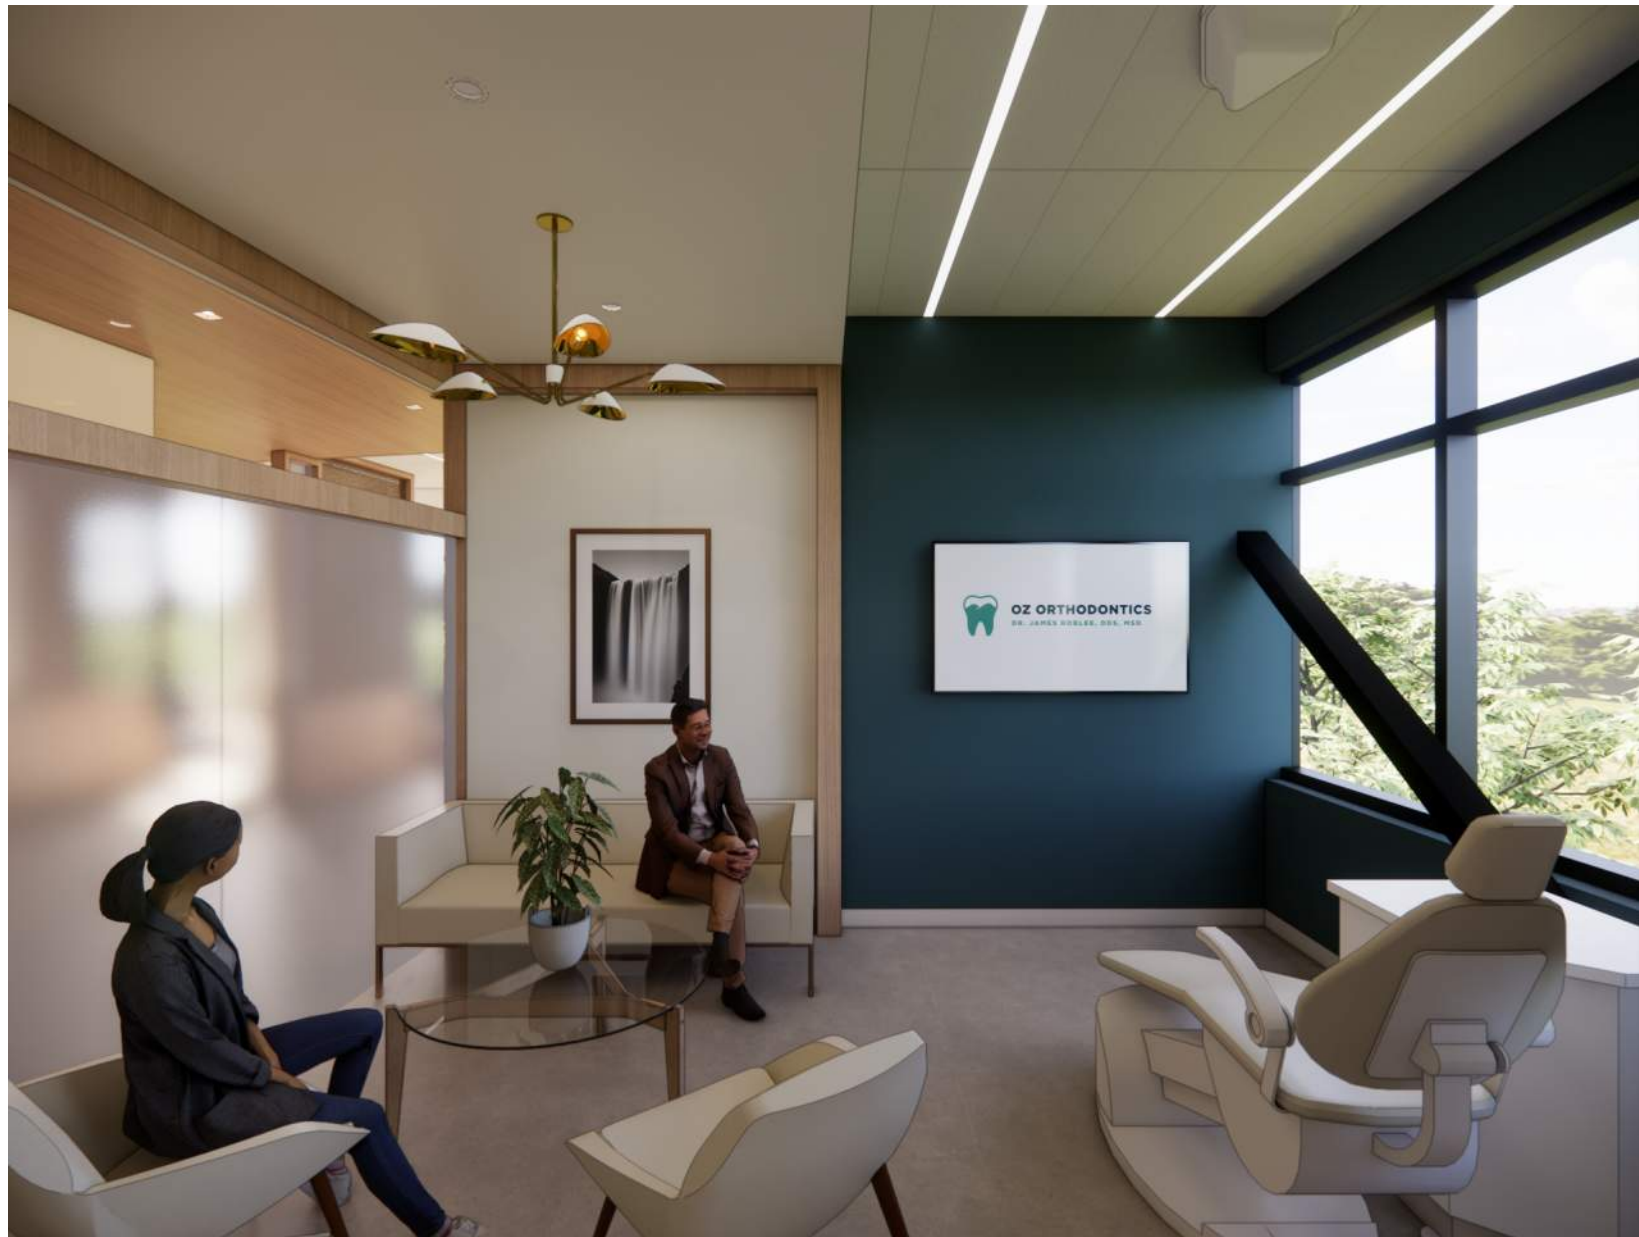

TC1



TC2



Open Bay



Open Bay



Op



Staff Room

JOE
ARCHITECT

Oz Orthodontics
3334 N Main Ct, 3rd Floor, Fayetteville, AR 72703

REGISTERED ARCHITECT
FELIPE LOPEZ
License Number
912750
08/19/2026

REVISIONS

#	Date	Description
---	------	-------------

DATE: 19 August 2026
PROJECT NO: 26019
DRAWN BY: FL/JH
ISSUED FOR: Construction

Perspective Sketches
A 0.1

Autodesk Docs/726019 - Oz Orthodontics/Oz Orthodontics.rvt
8/19/2026 1:55:08 PM