

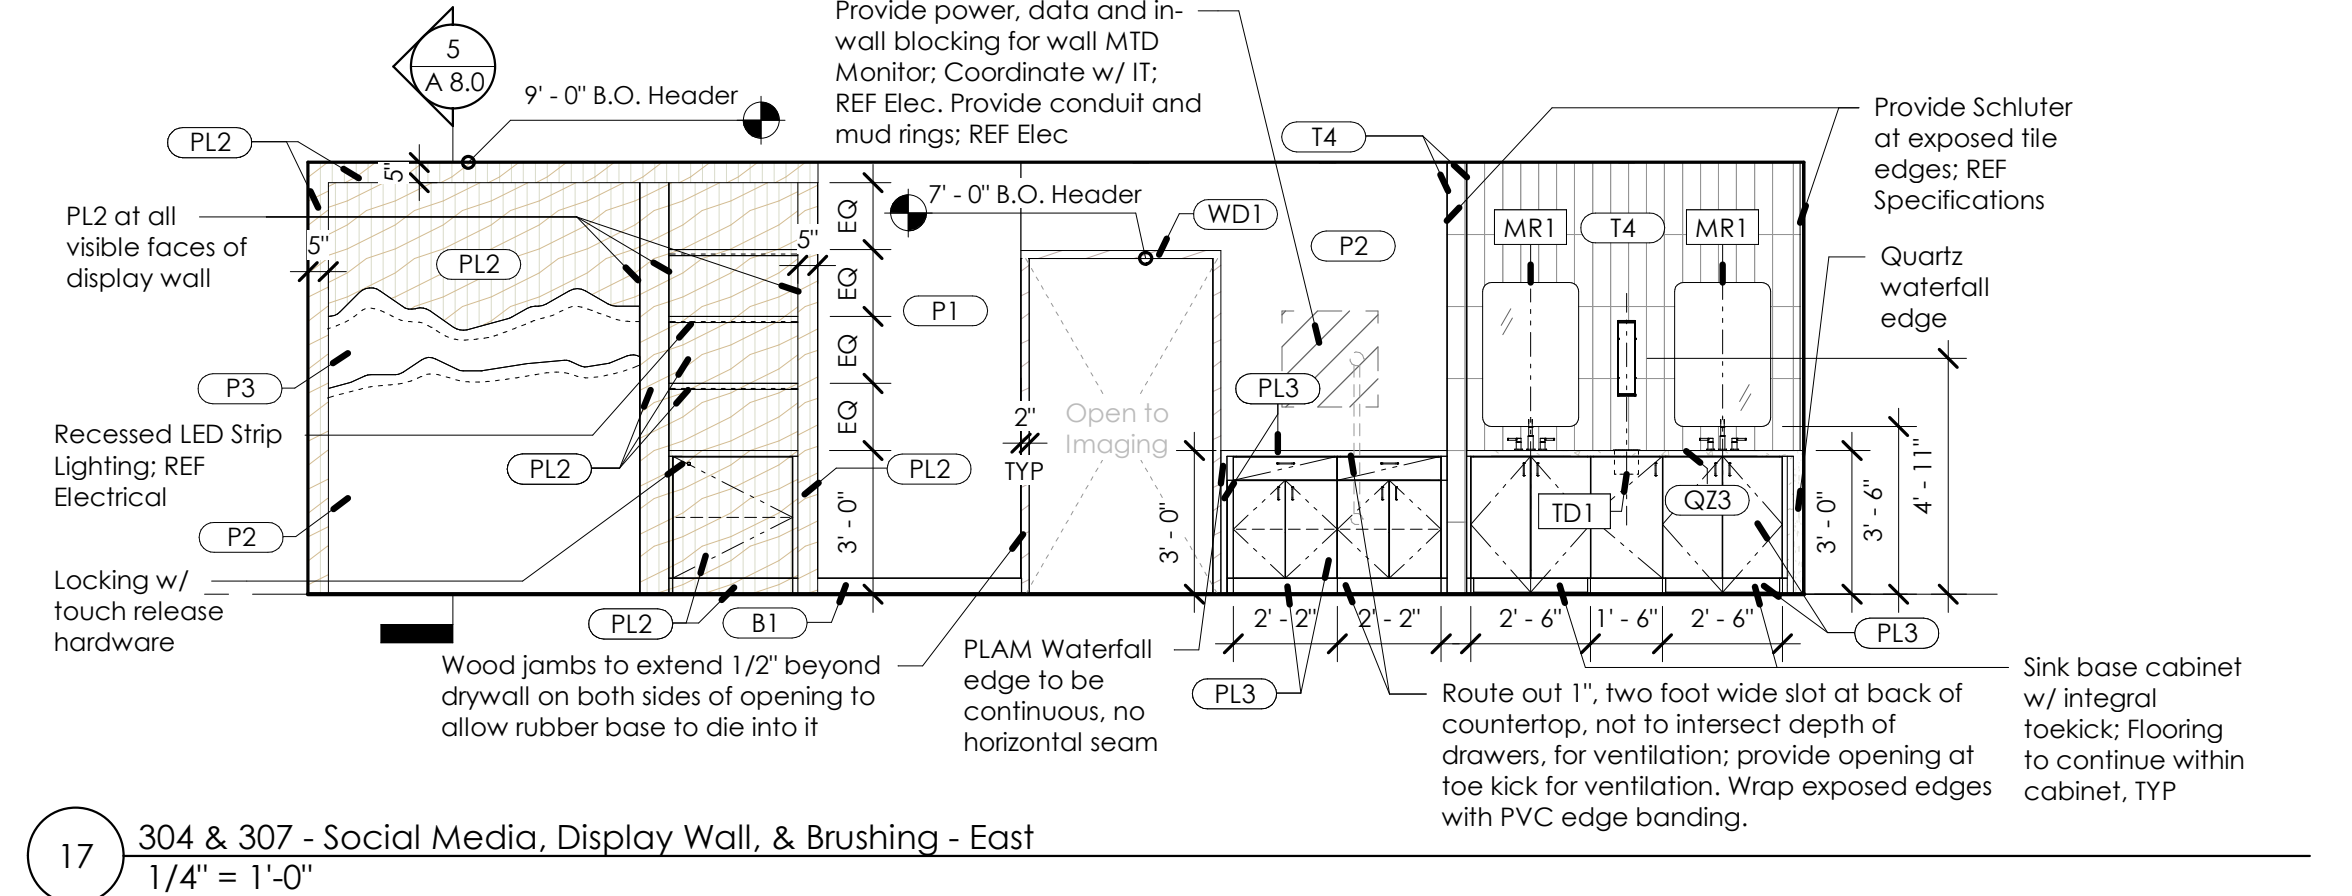
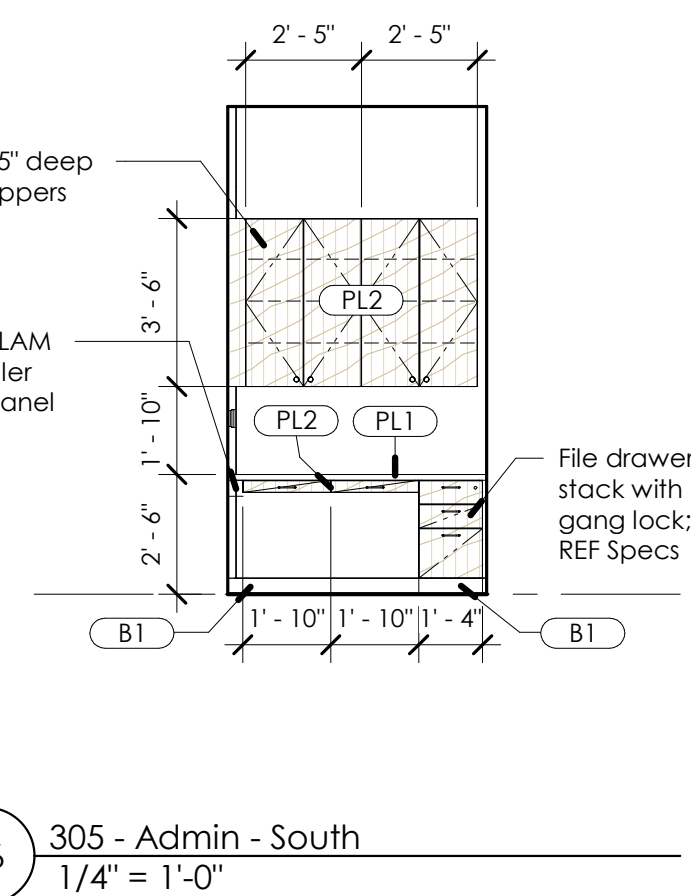
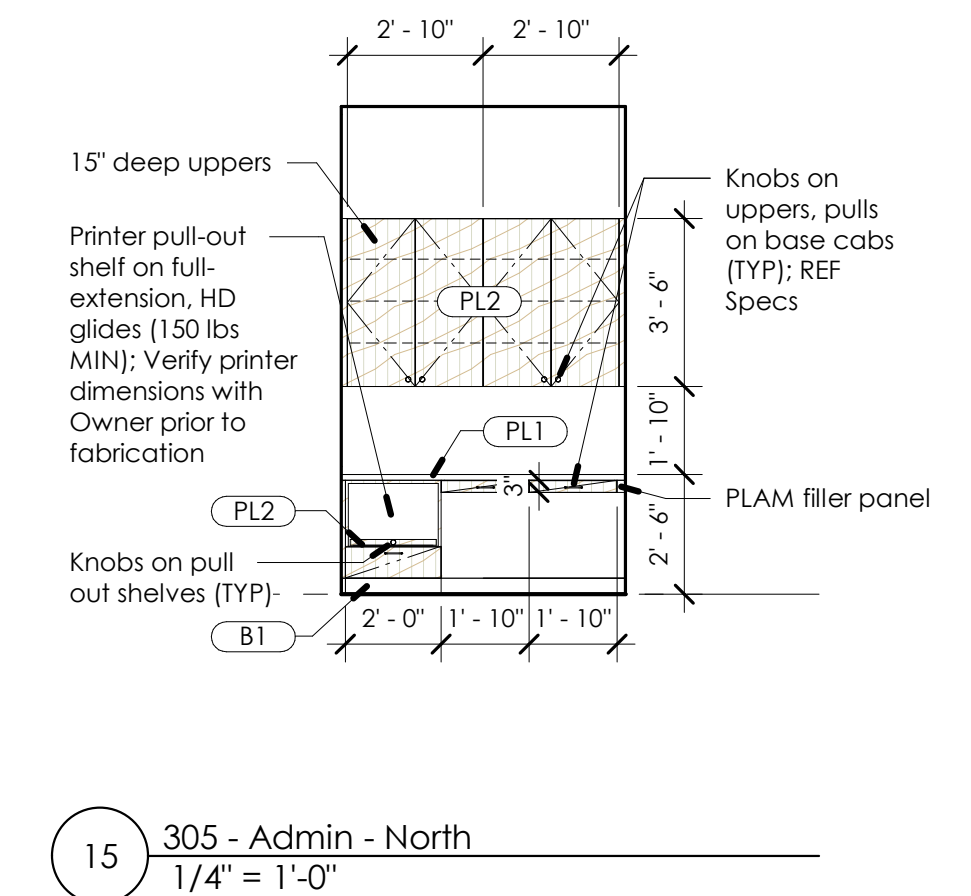
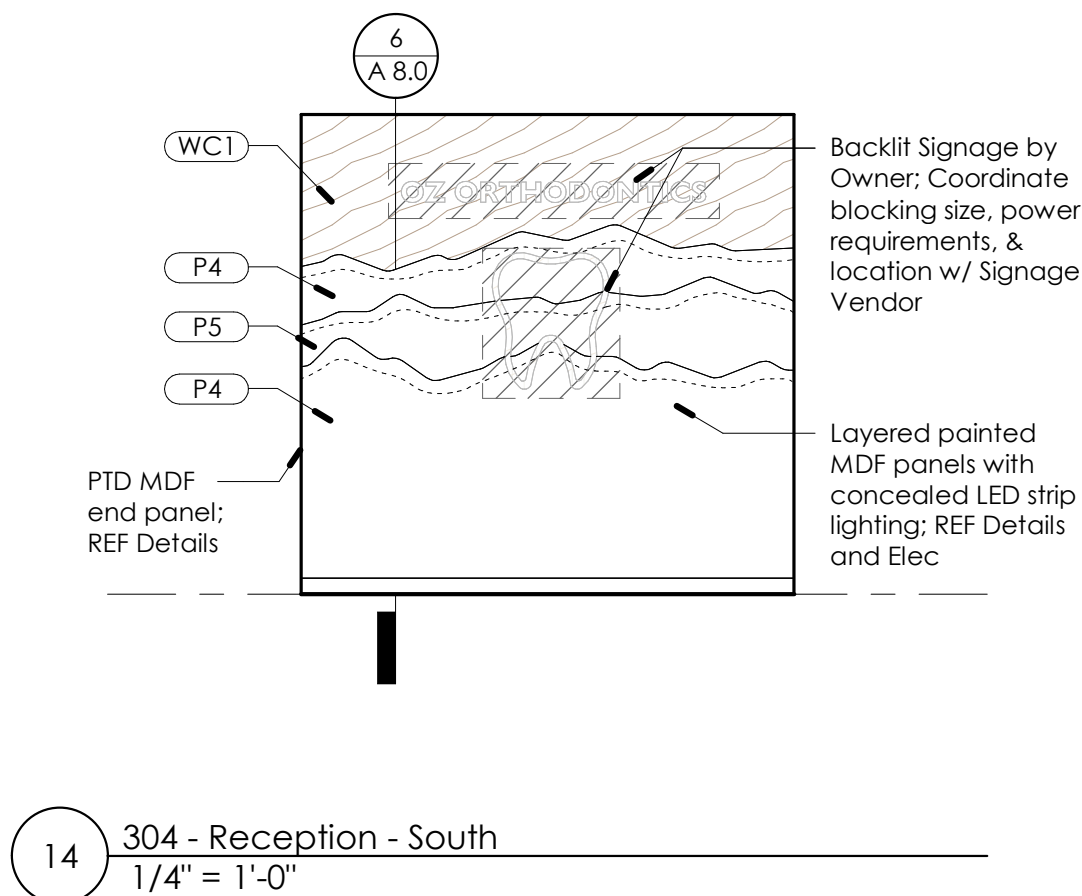
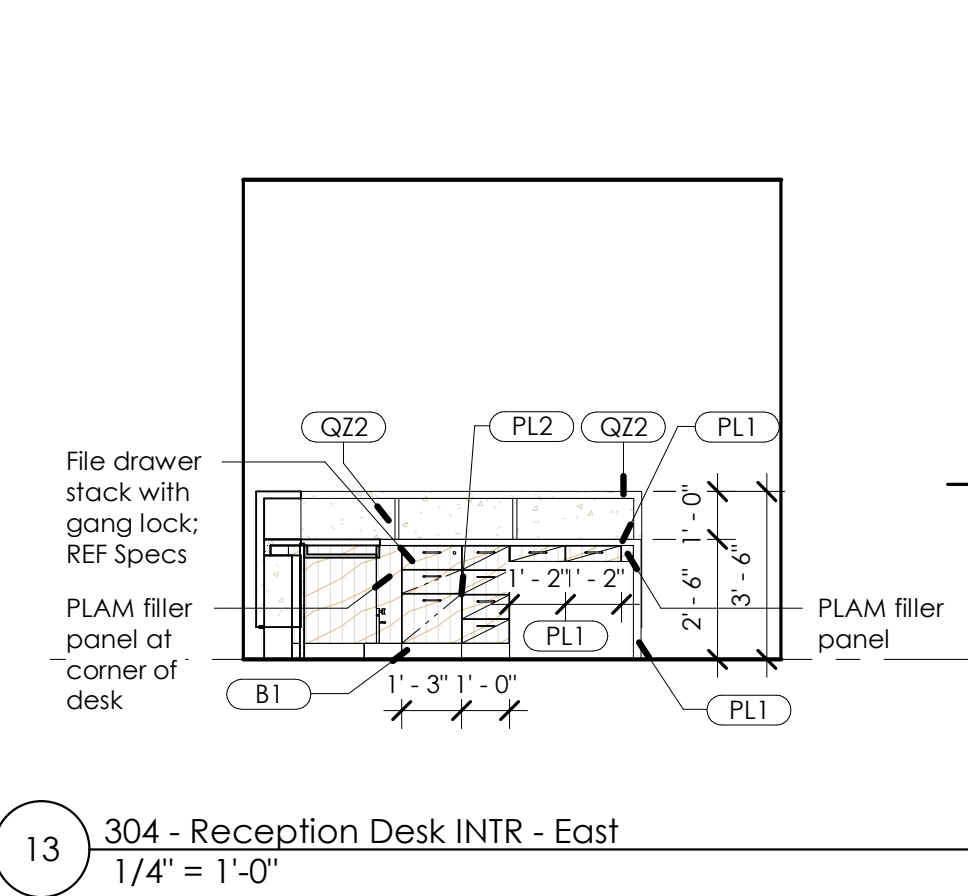
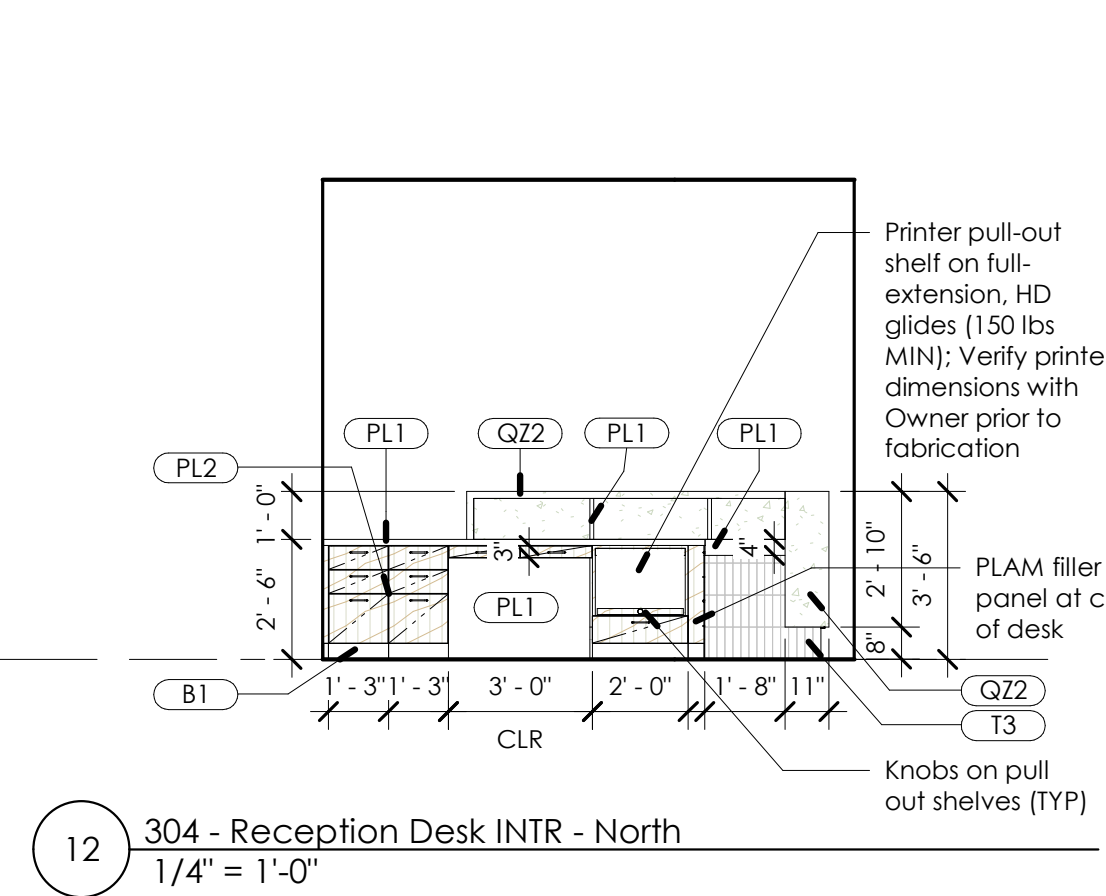
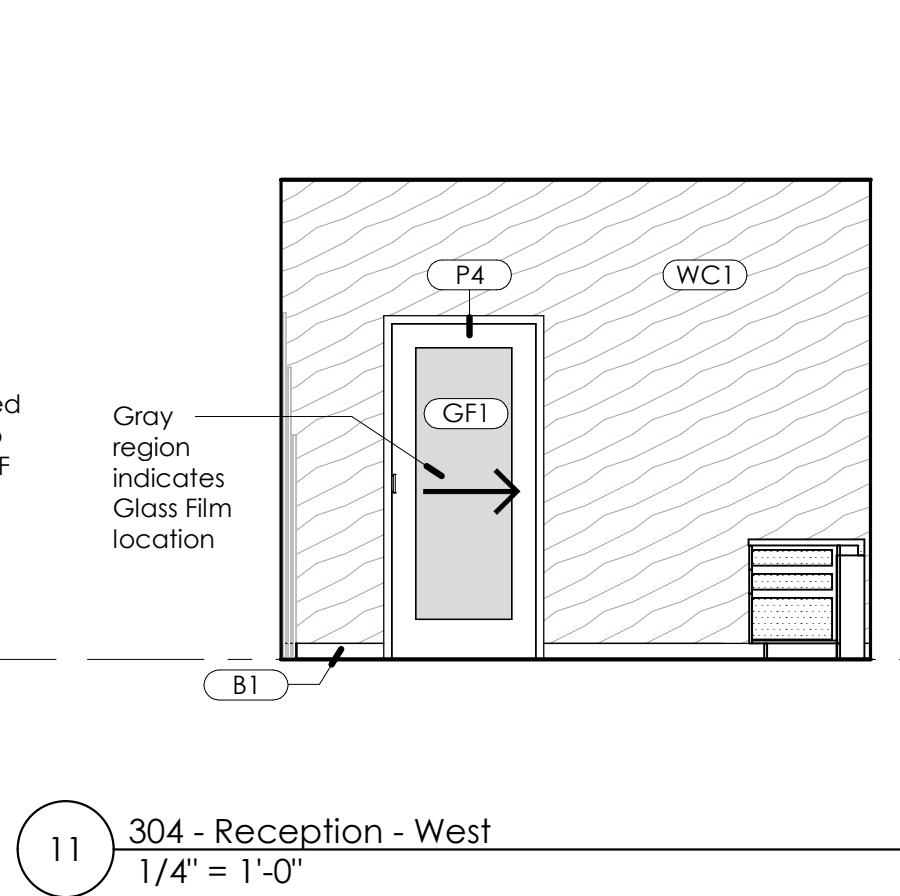
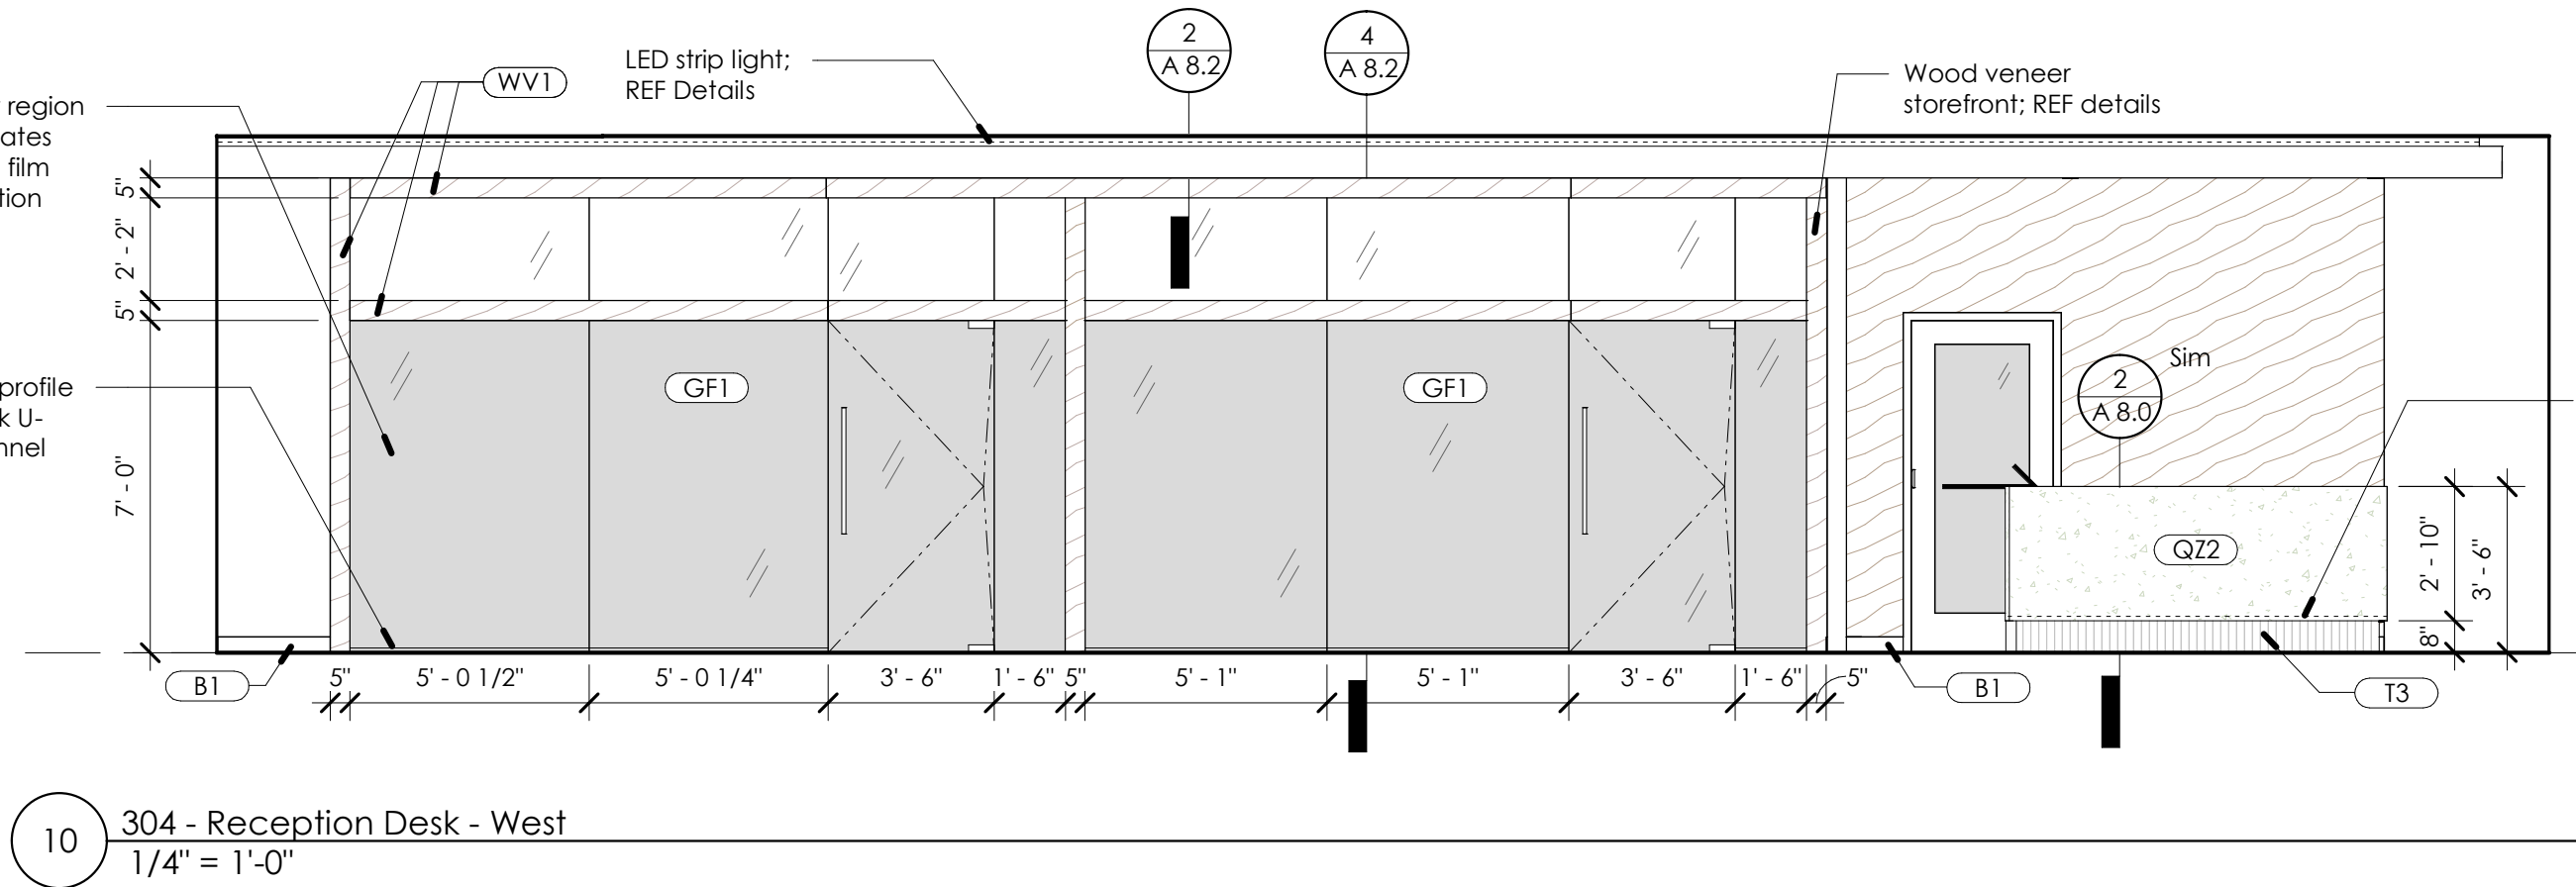
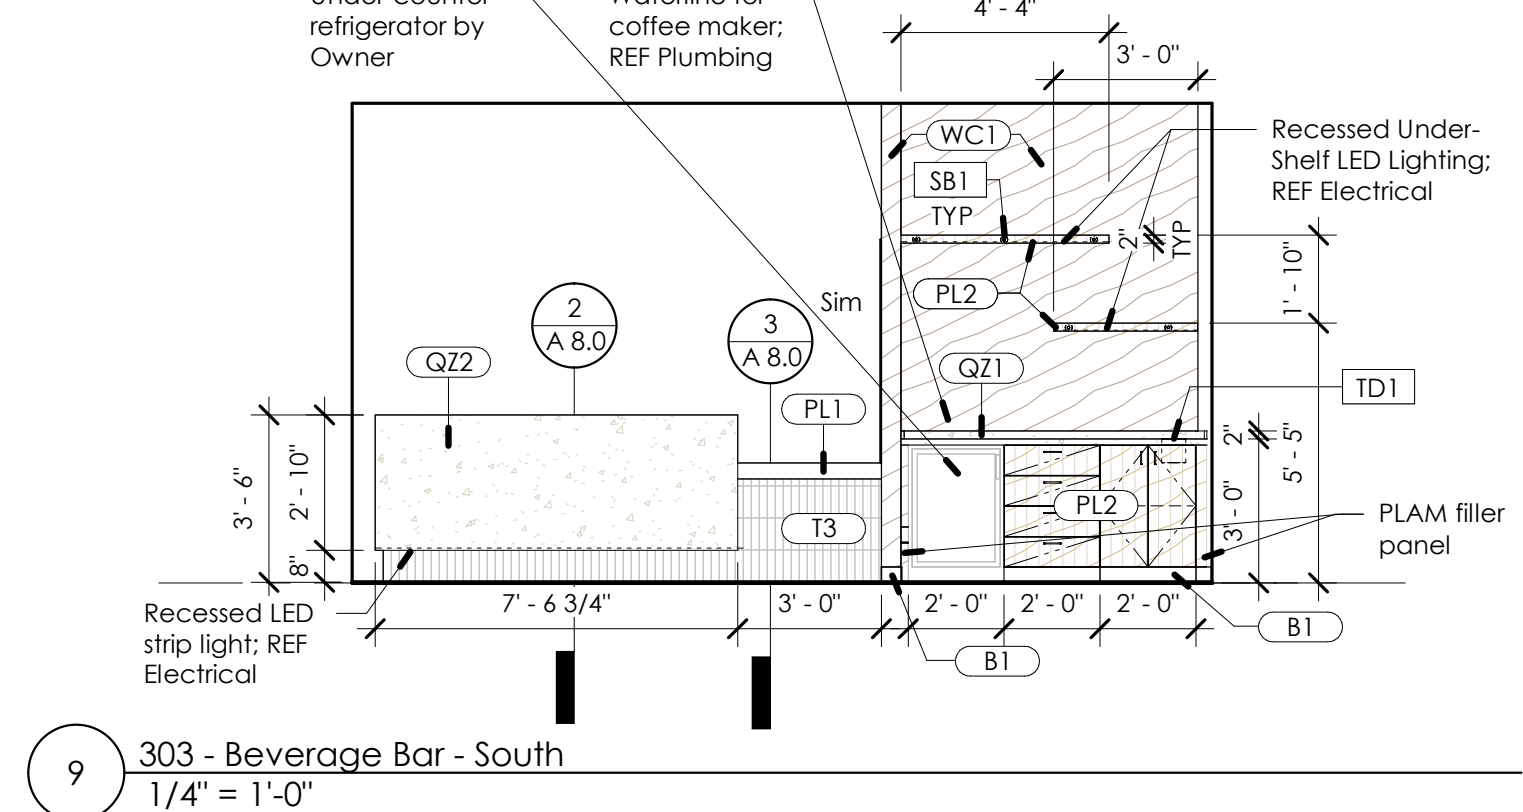
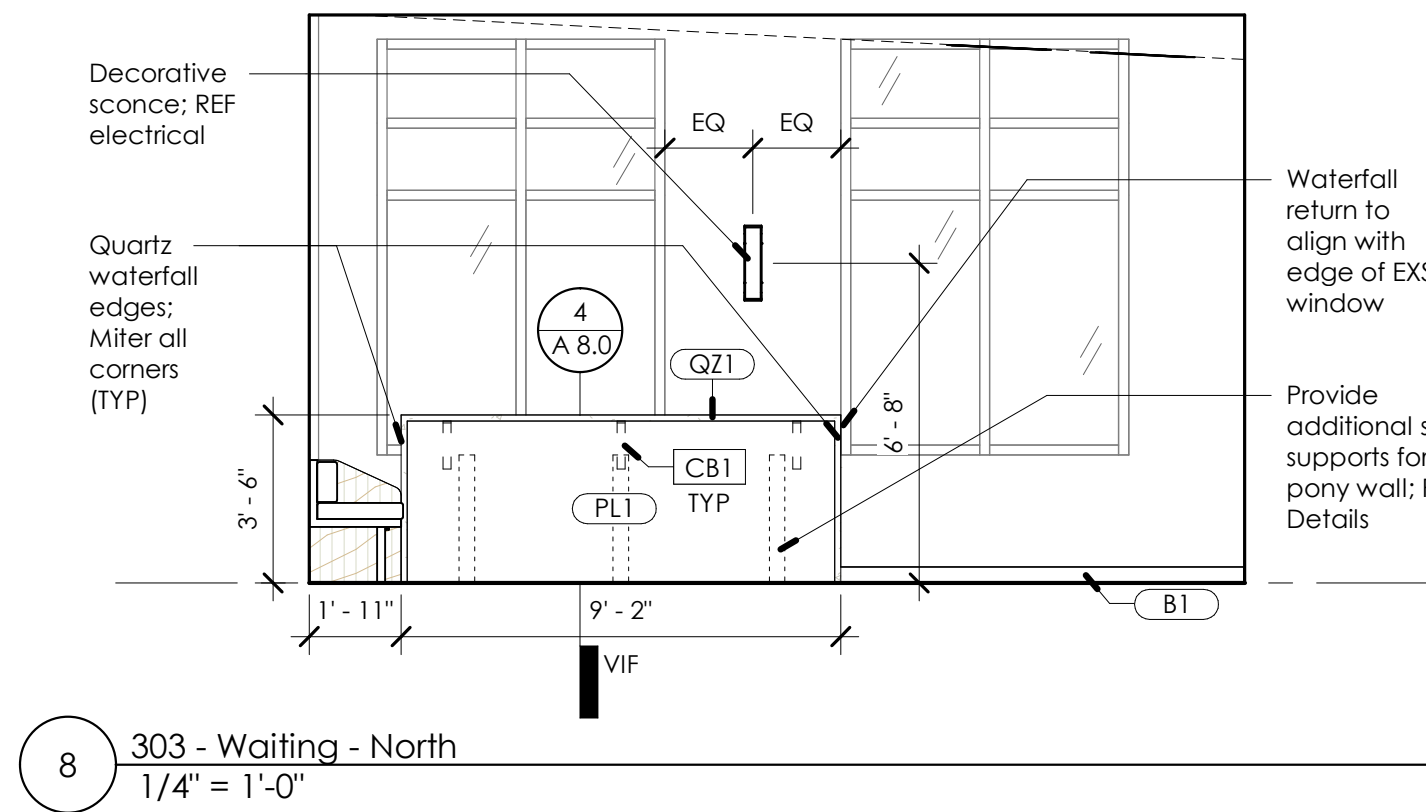
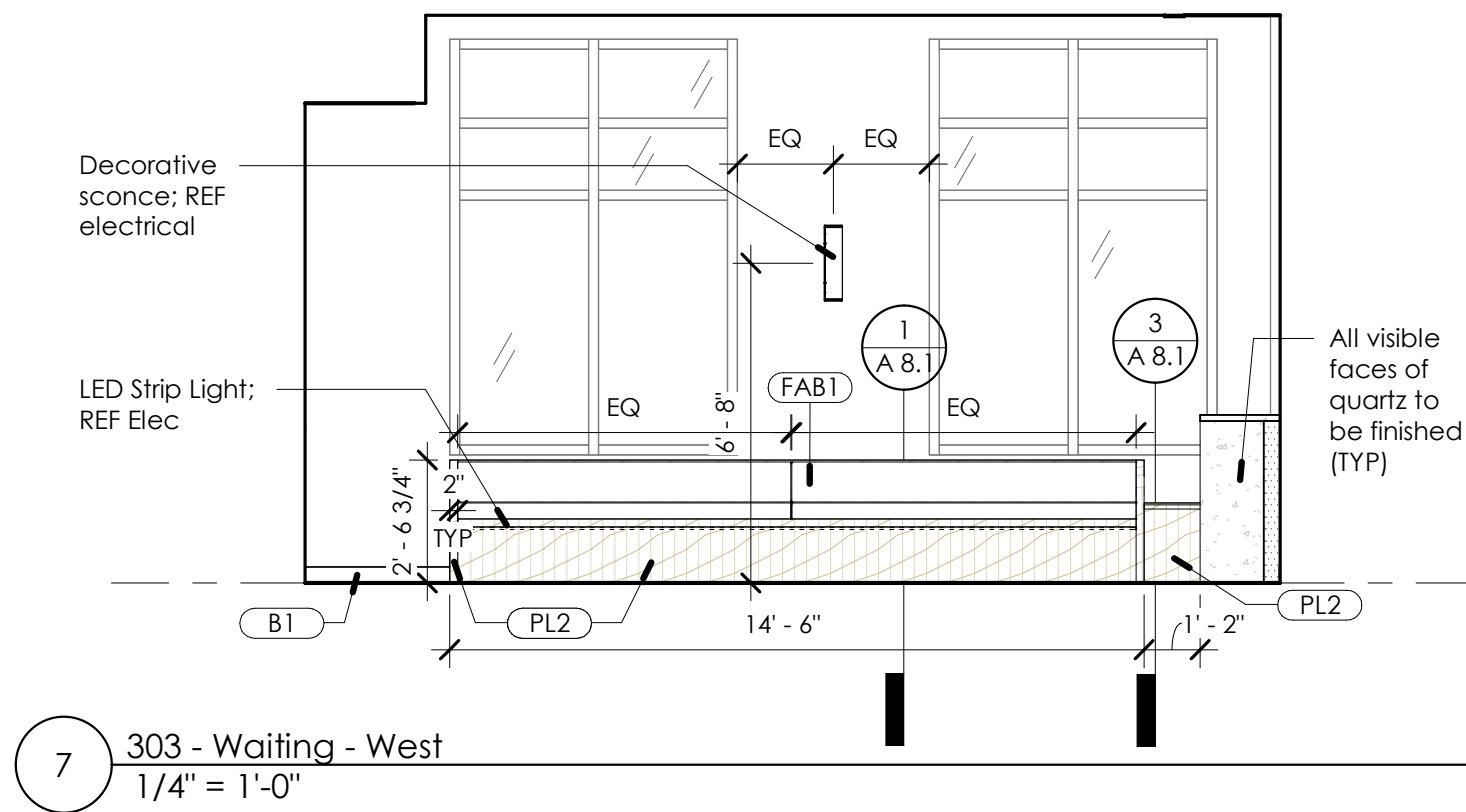
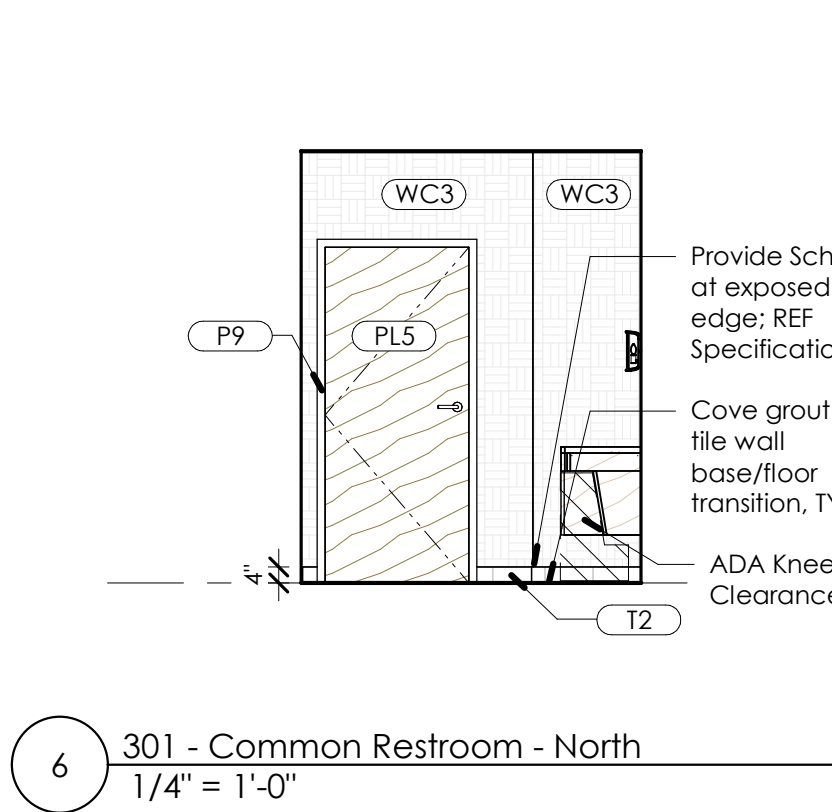
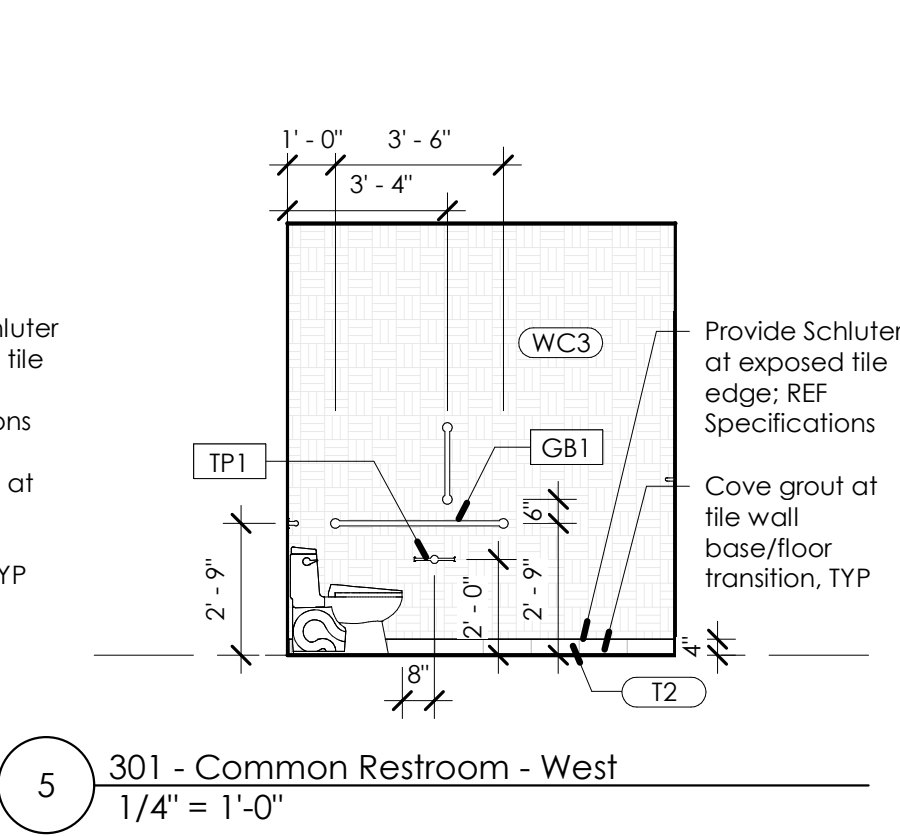
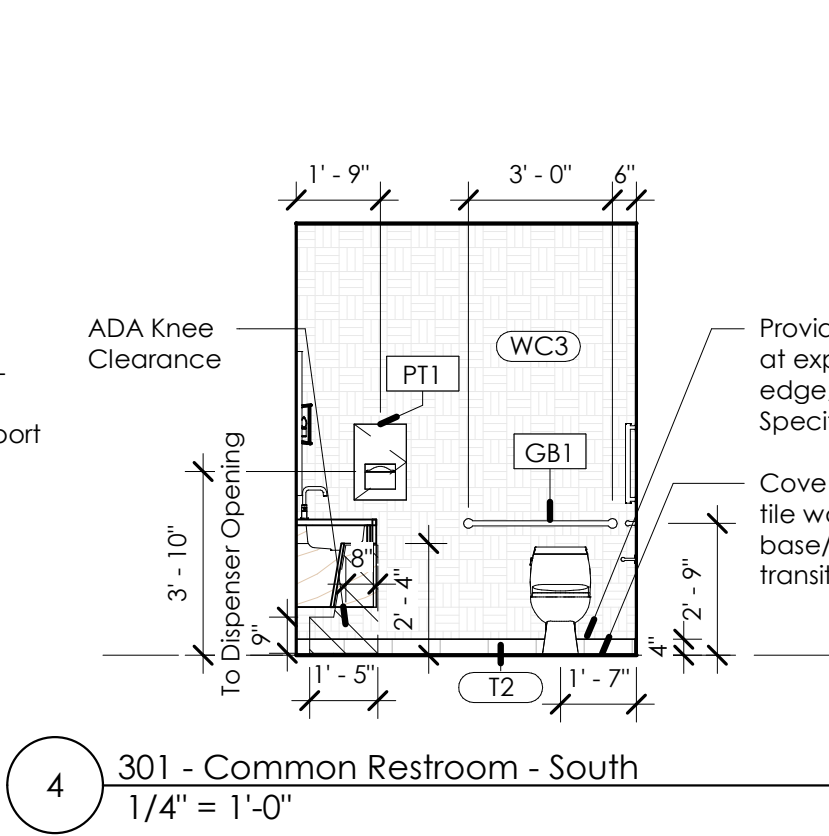
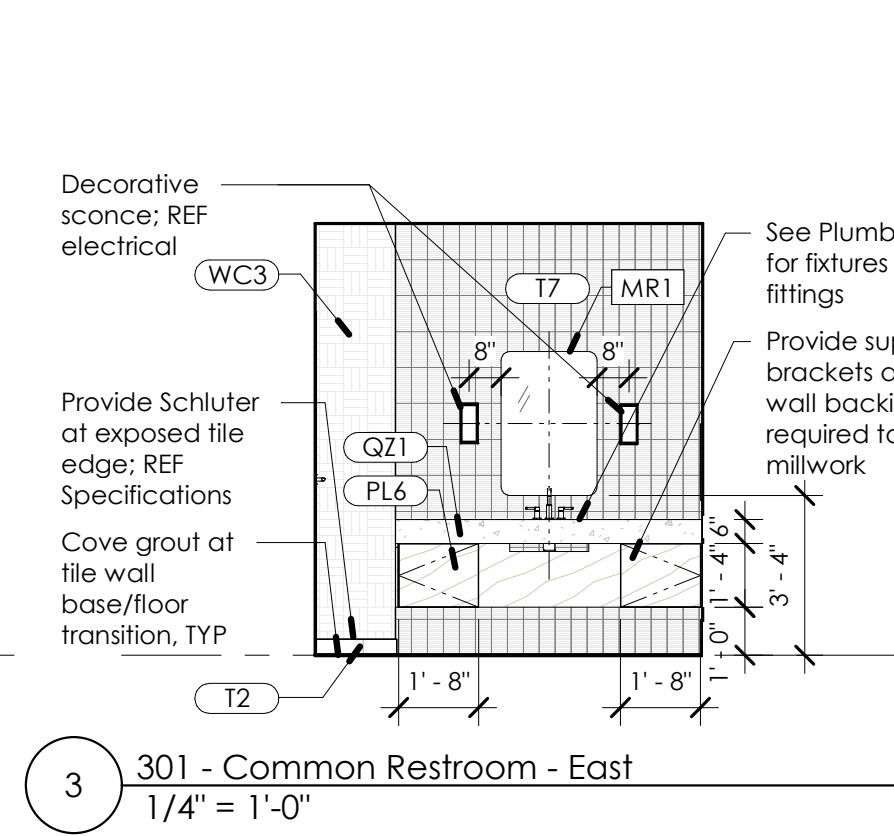


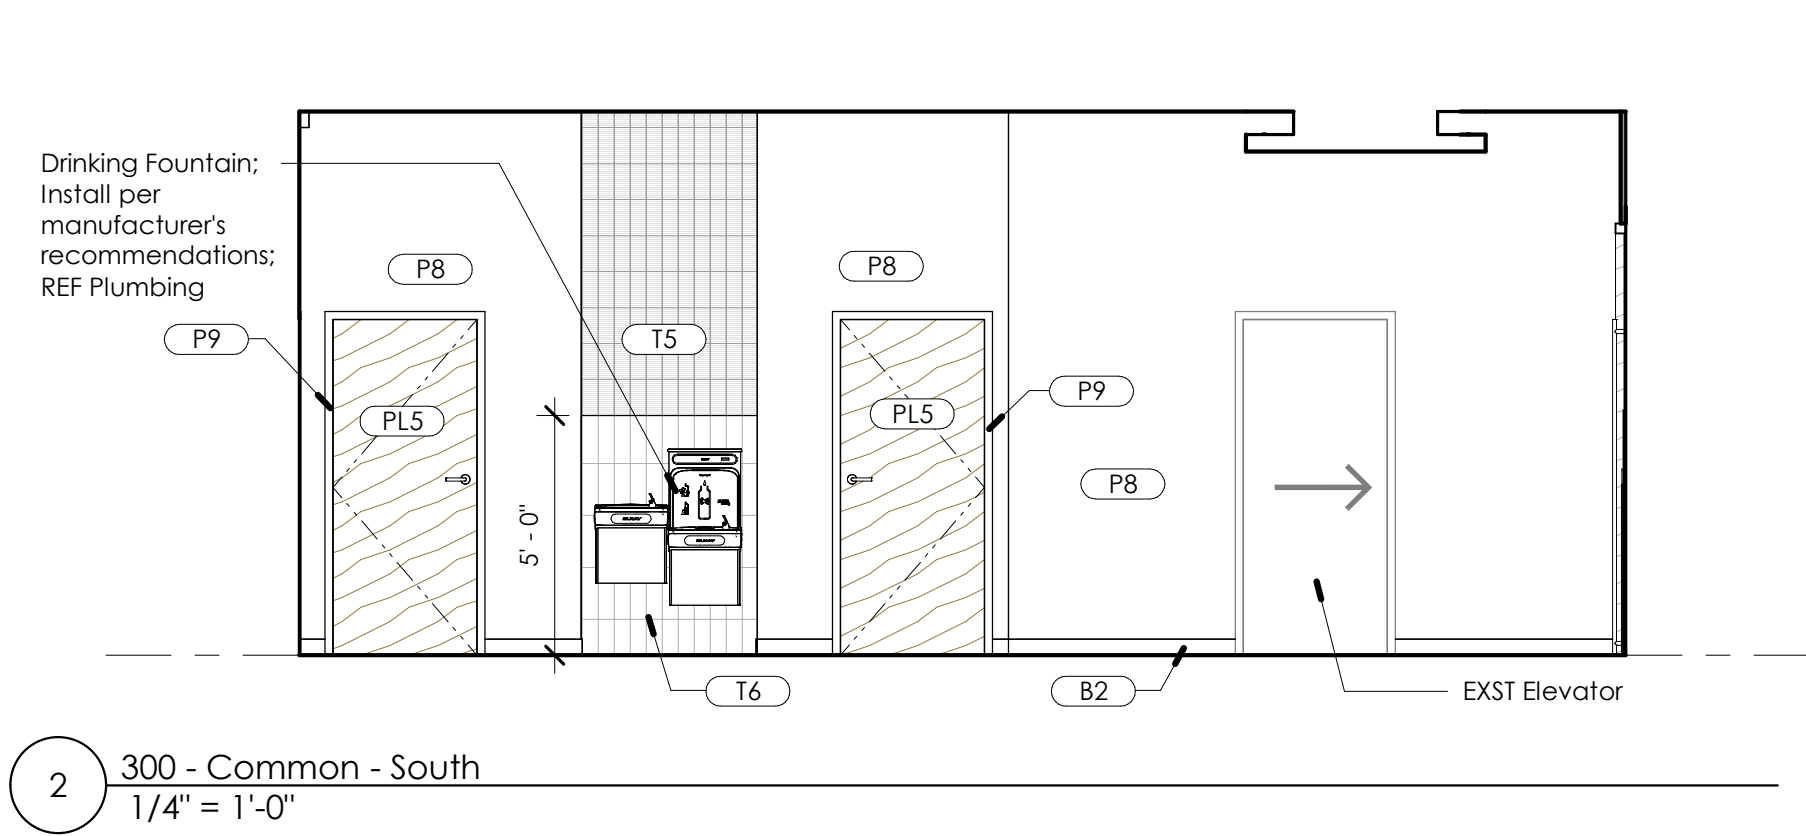

JOE
ARCHITECT

Oz Orthodontics
3334 N Mana Ct, 3rd Floor, Fayetteville, AR 72703

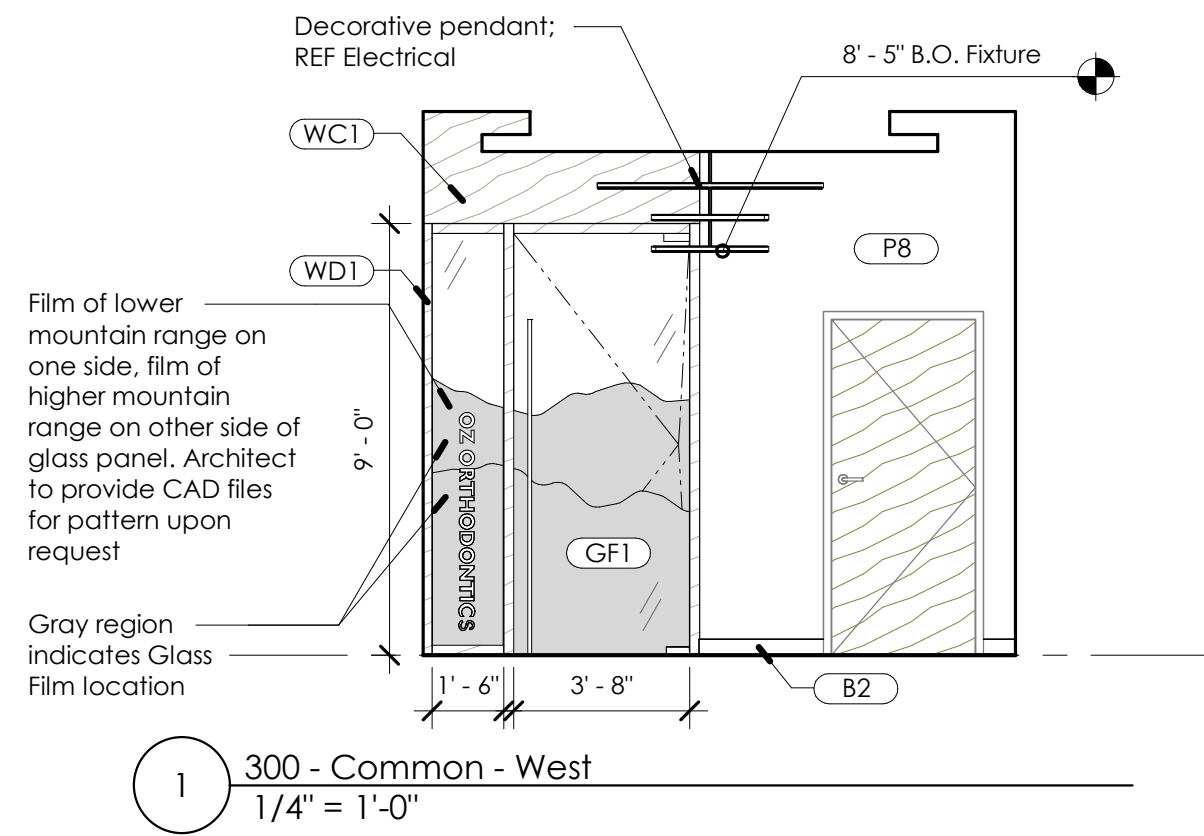

REVISIONS		
#	Date	Description

DATE:	19 August 2026
PROJECT NO:	26019
DRAWN BY:	FL/JH
ISSUED FOR:	Construction

Interior Elevations

A 6.0

