




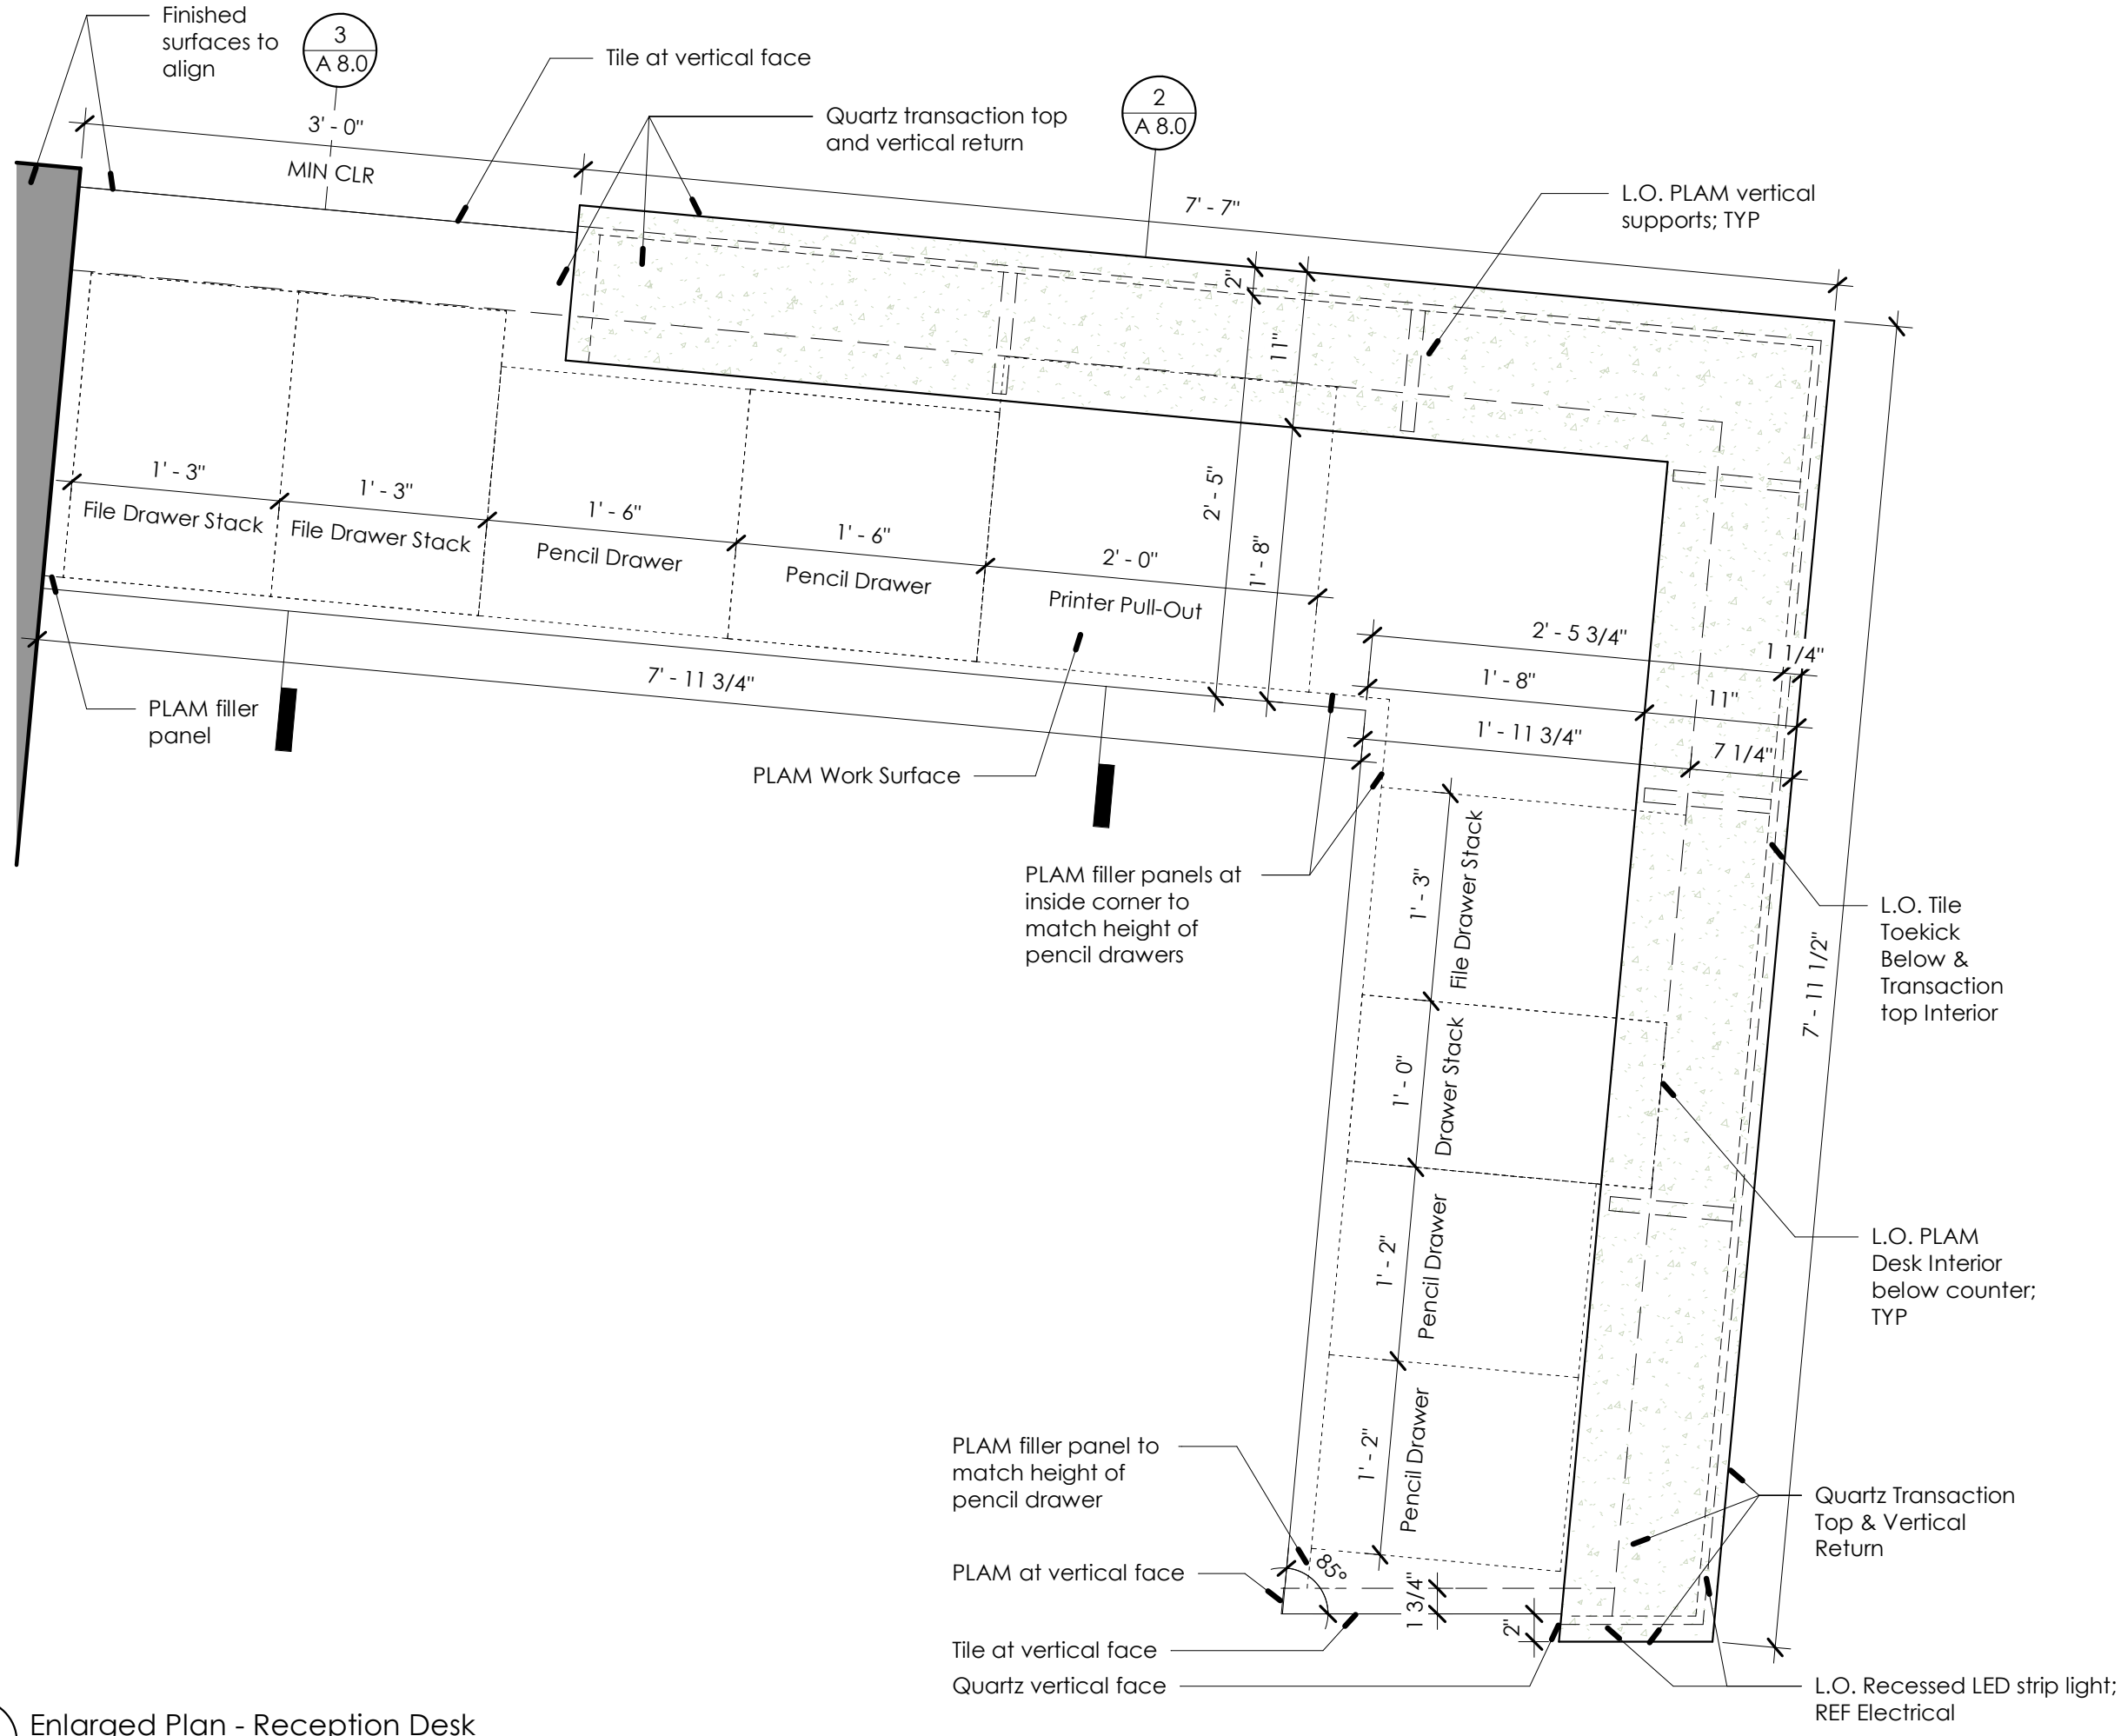


1 Enlarged Plan - Reception Desk
1" = 1'-0"

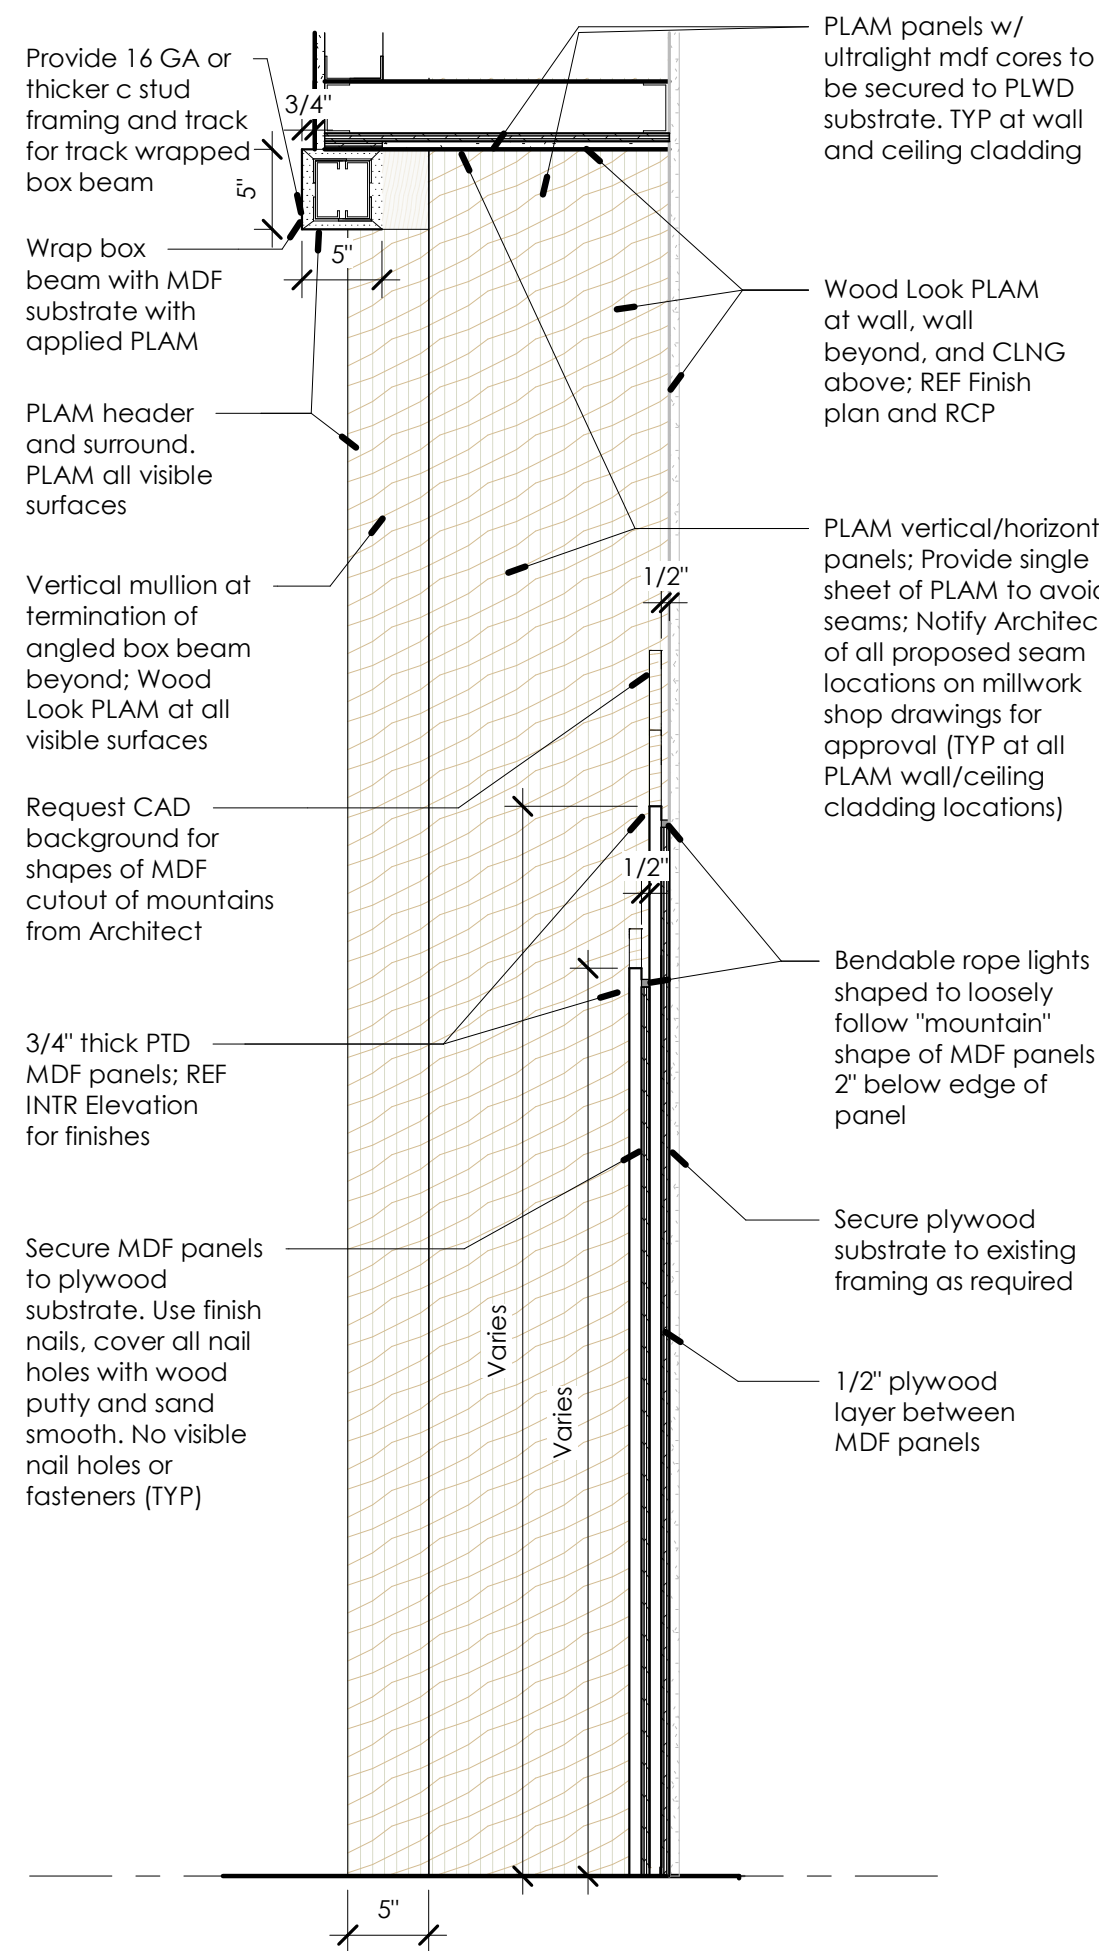


5 Section Detail - Backlit Feature Wall, Photo Wall
1" = 1'-0"

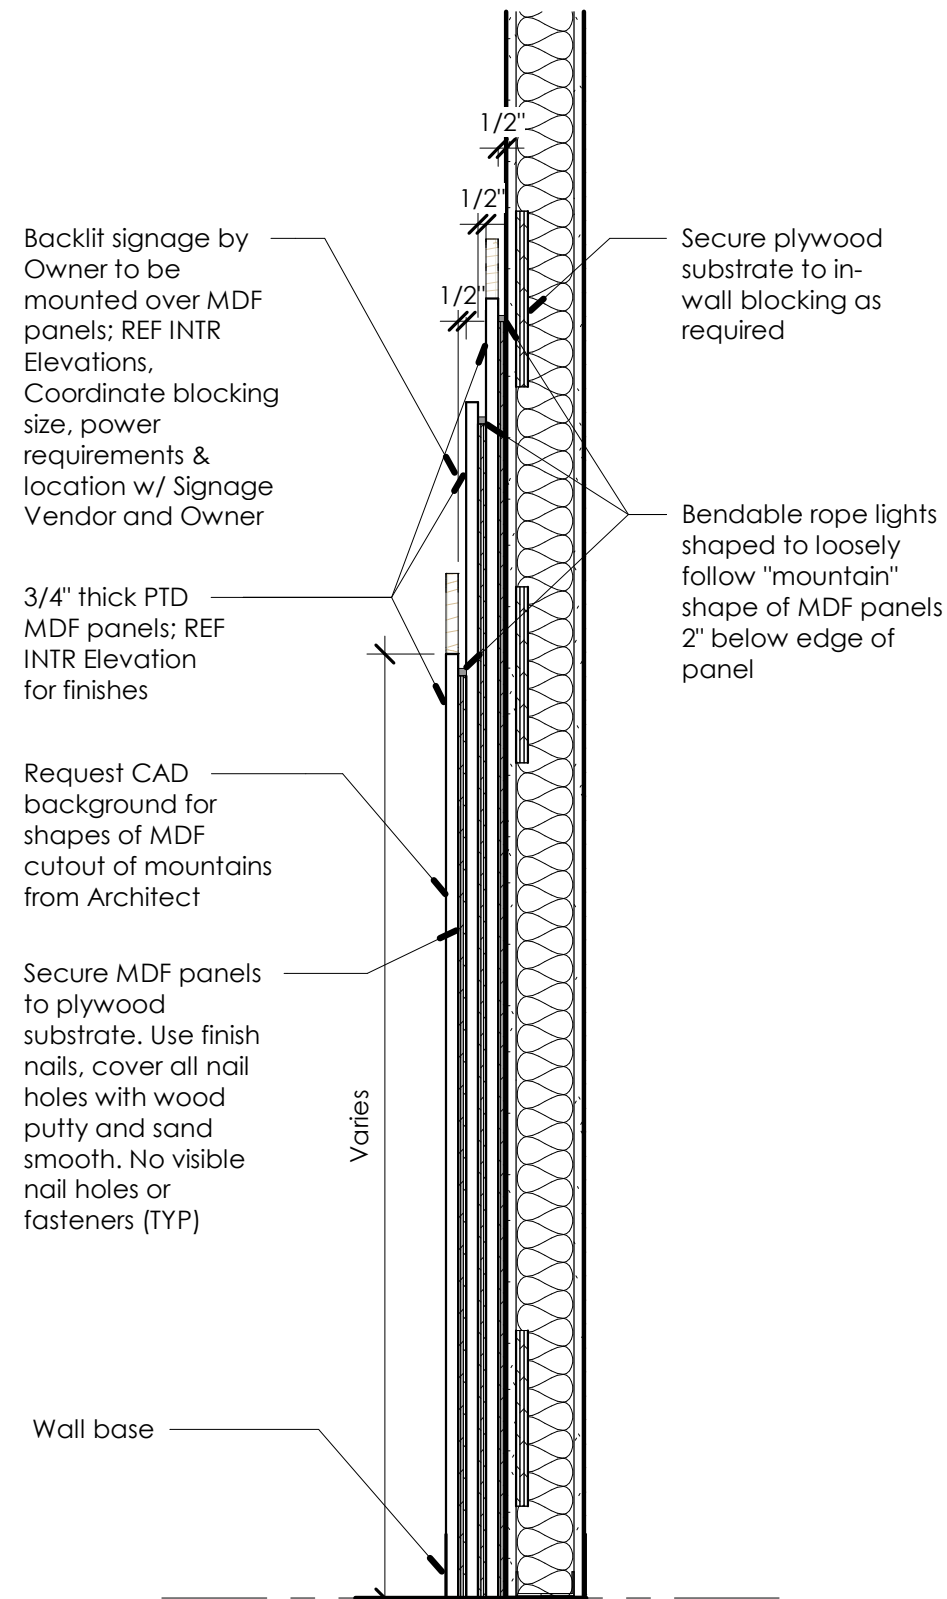


6 Section Detail - Backlit Feature Wall, Reception
1" = 1'-0"

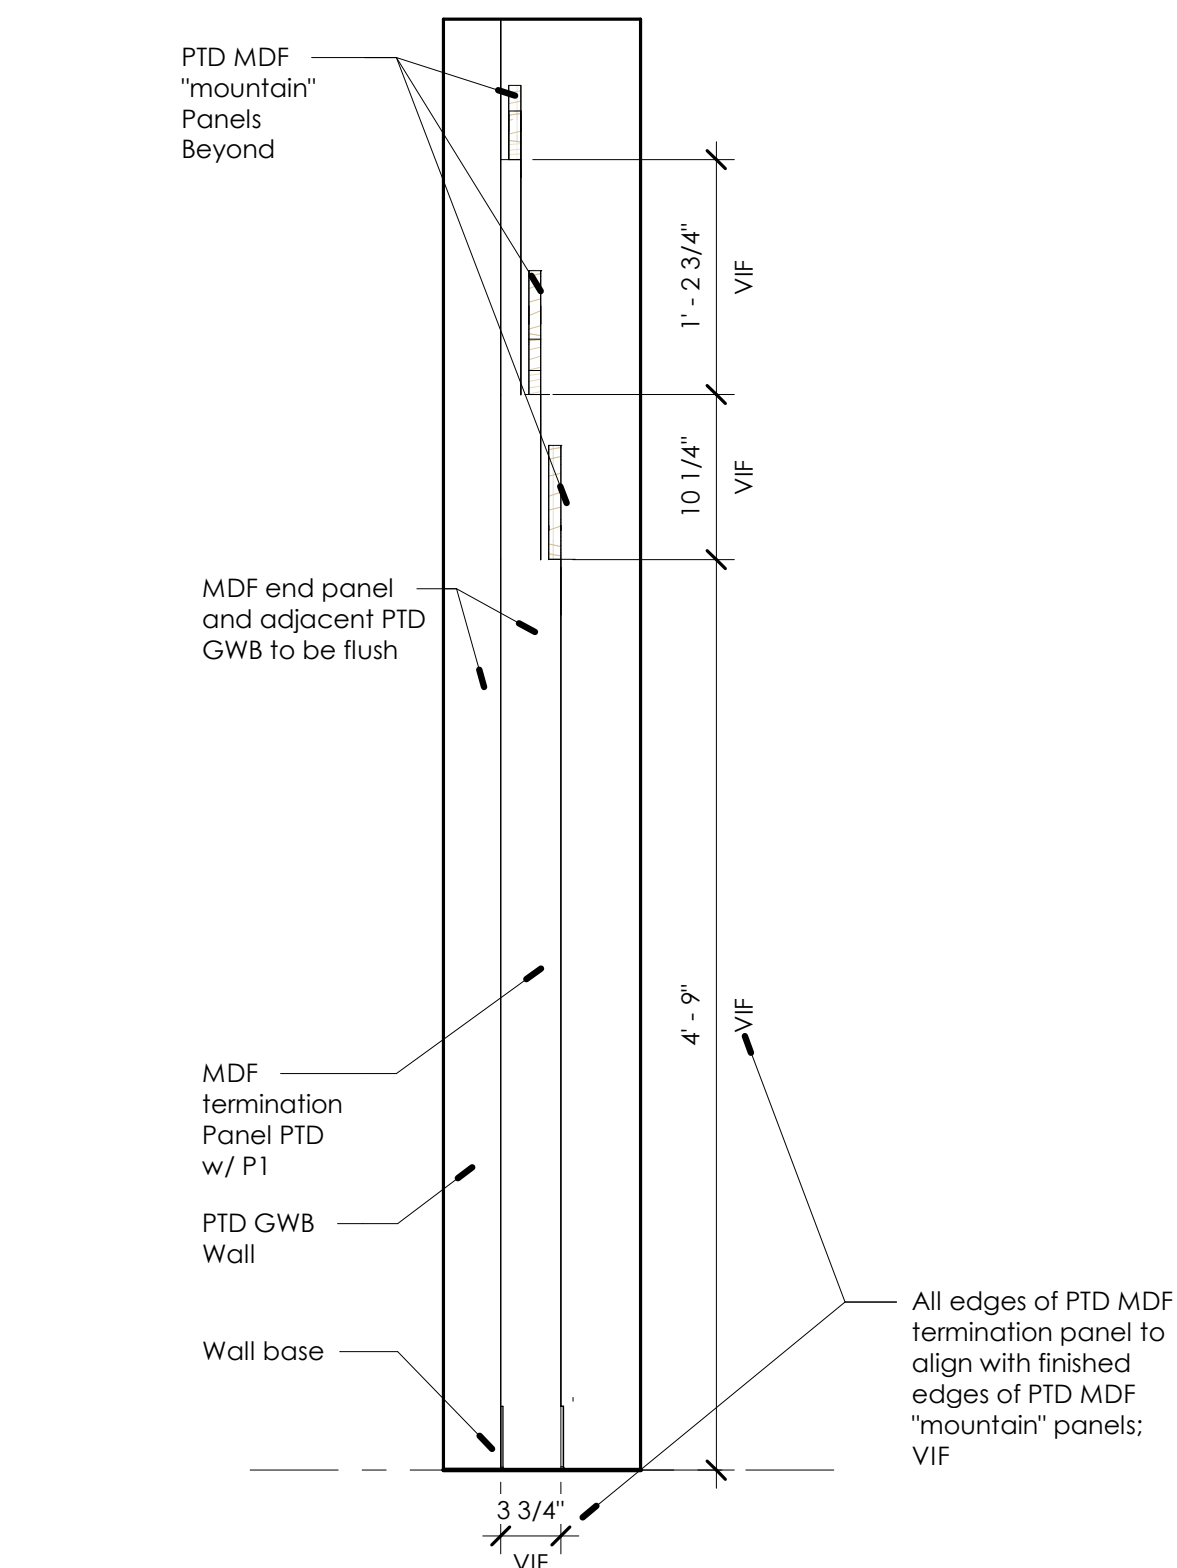


7 Elevation Detail - Reception Feature Wall Termination
1" = 1'-0"

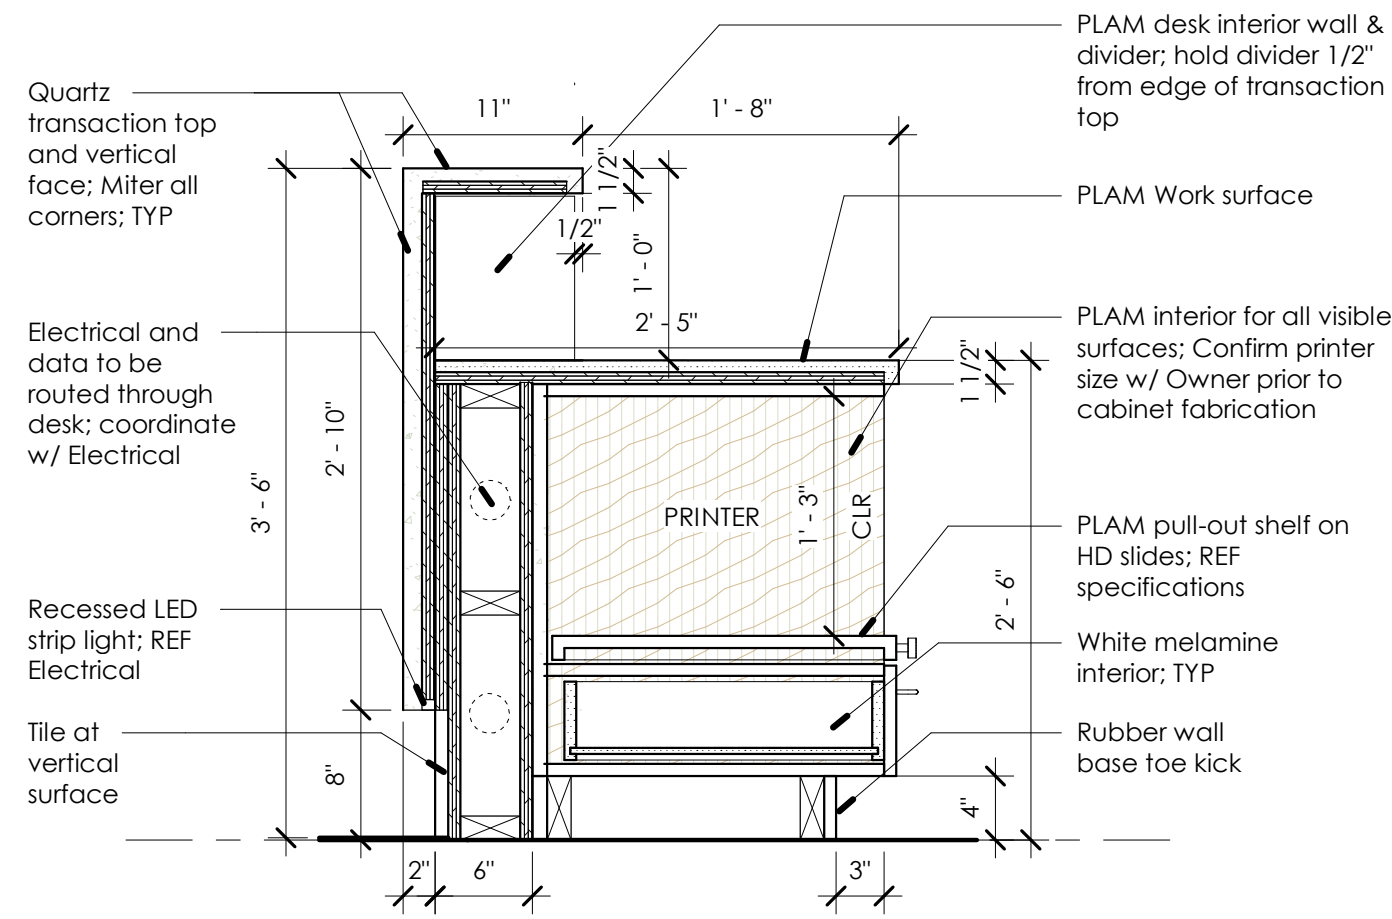


2 Section Detail - Reception Desk
1" = 1'-0"

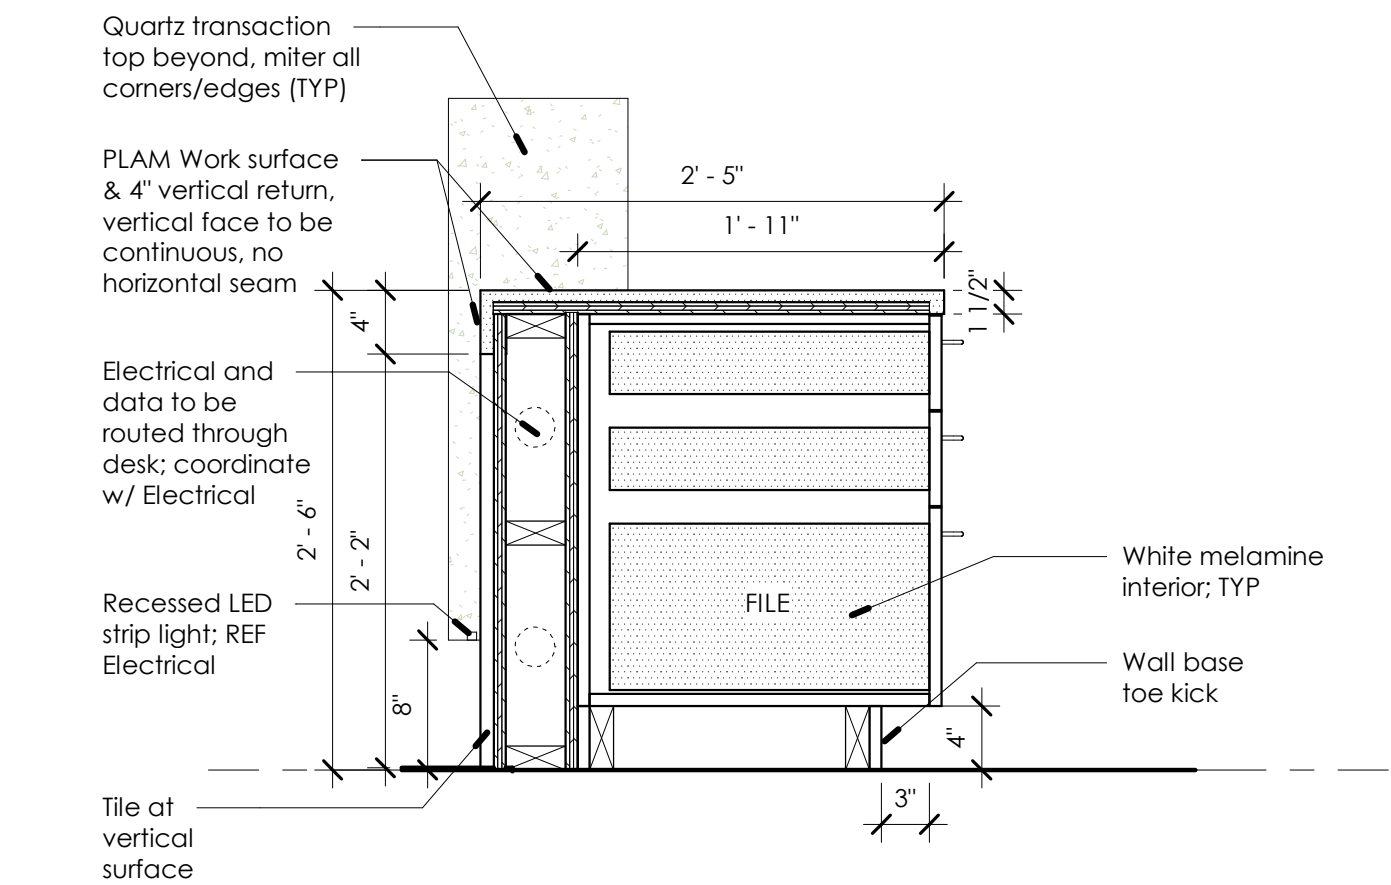

3 Section Detail - ADA Reception Desk
1" = 1'-0"

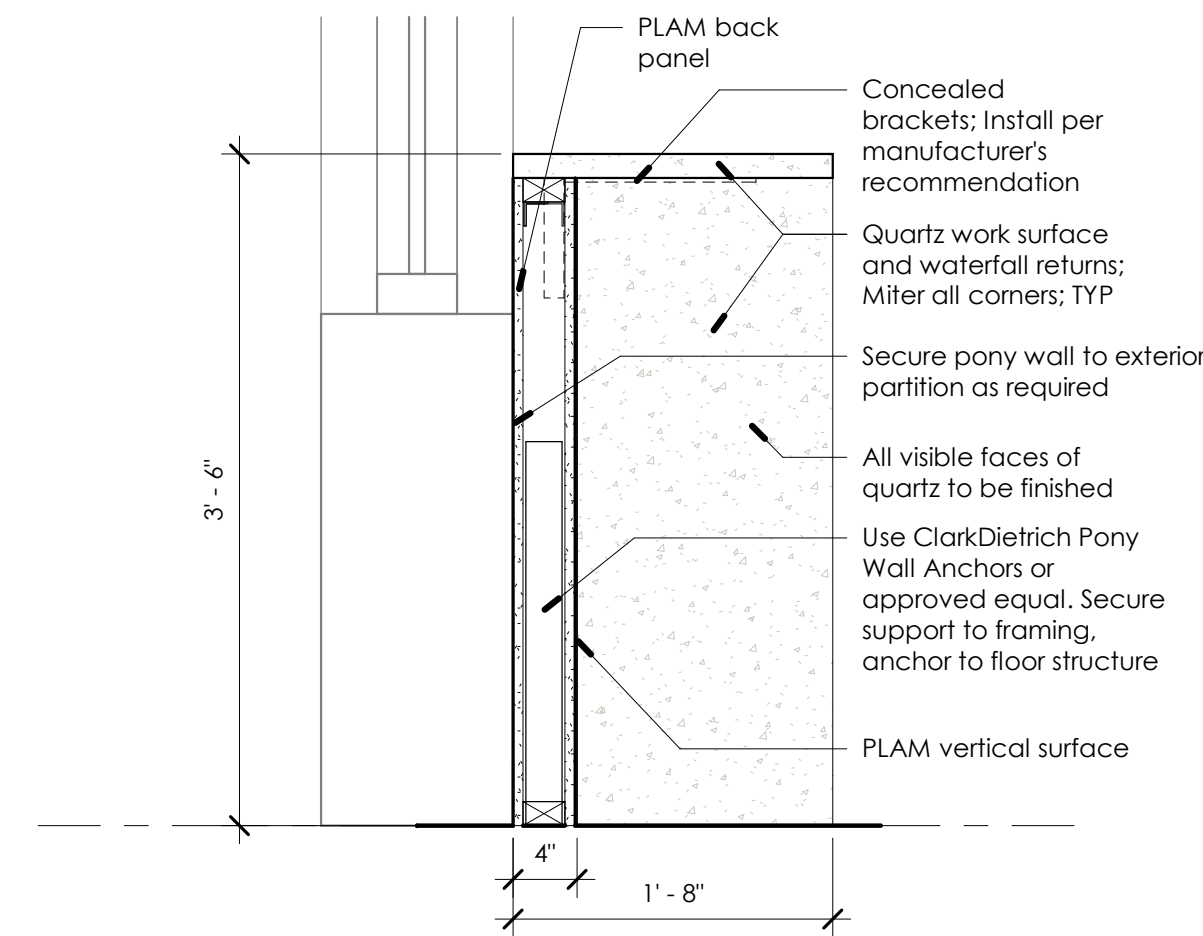

4 Section Detail - Media Bar
1" = 1'-0"

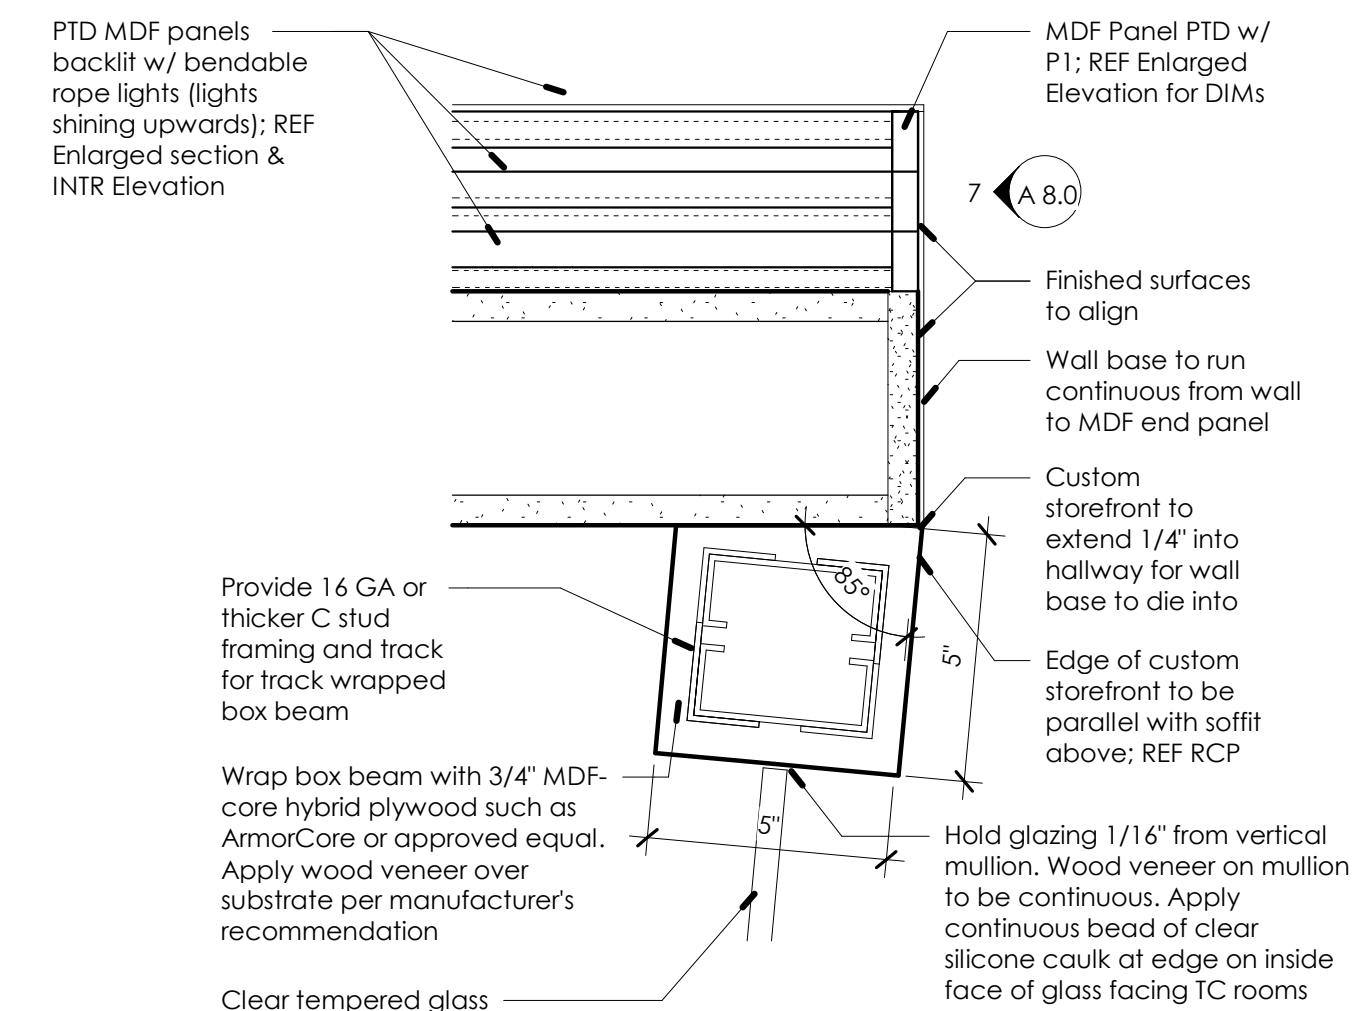


8 Enlarged Plan - Edge of Backlit Feature Wall & Angled Mullions
3" = 1'-0"

JOE
ARCHITECT

Oz Orthodontics

3334 N Mana Ct, 3rd Floor, Fayetteville, AR 72703

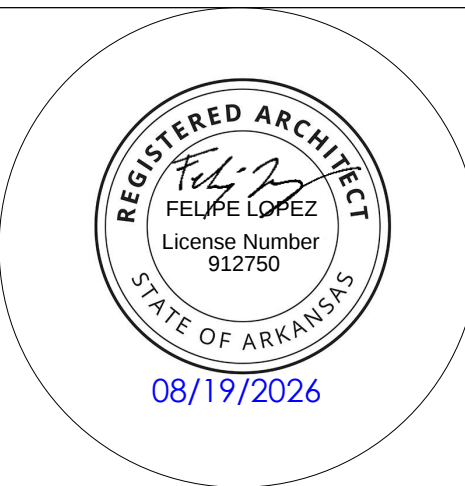

REVISIONS		
#	Date	Description

DATE:	19 August 2026
PROJECT NO:	26019
DRAWN BY:	FL/JH
ISSUED FOR:	Construction

Details

A 8.0

