




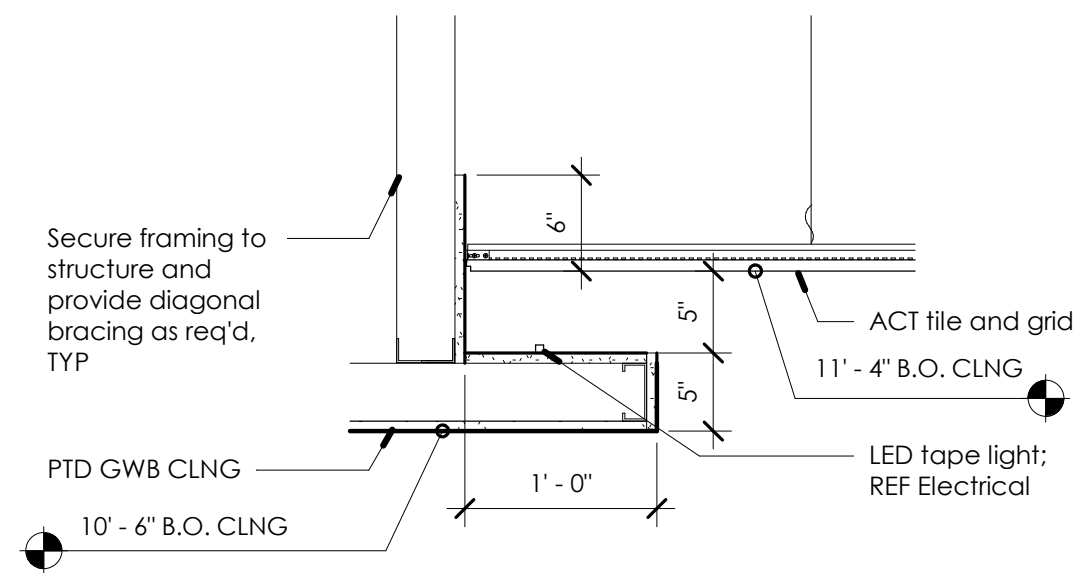


1 Section Detail - Ceiling Transitions, Common Space
1" = 1'-0"

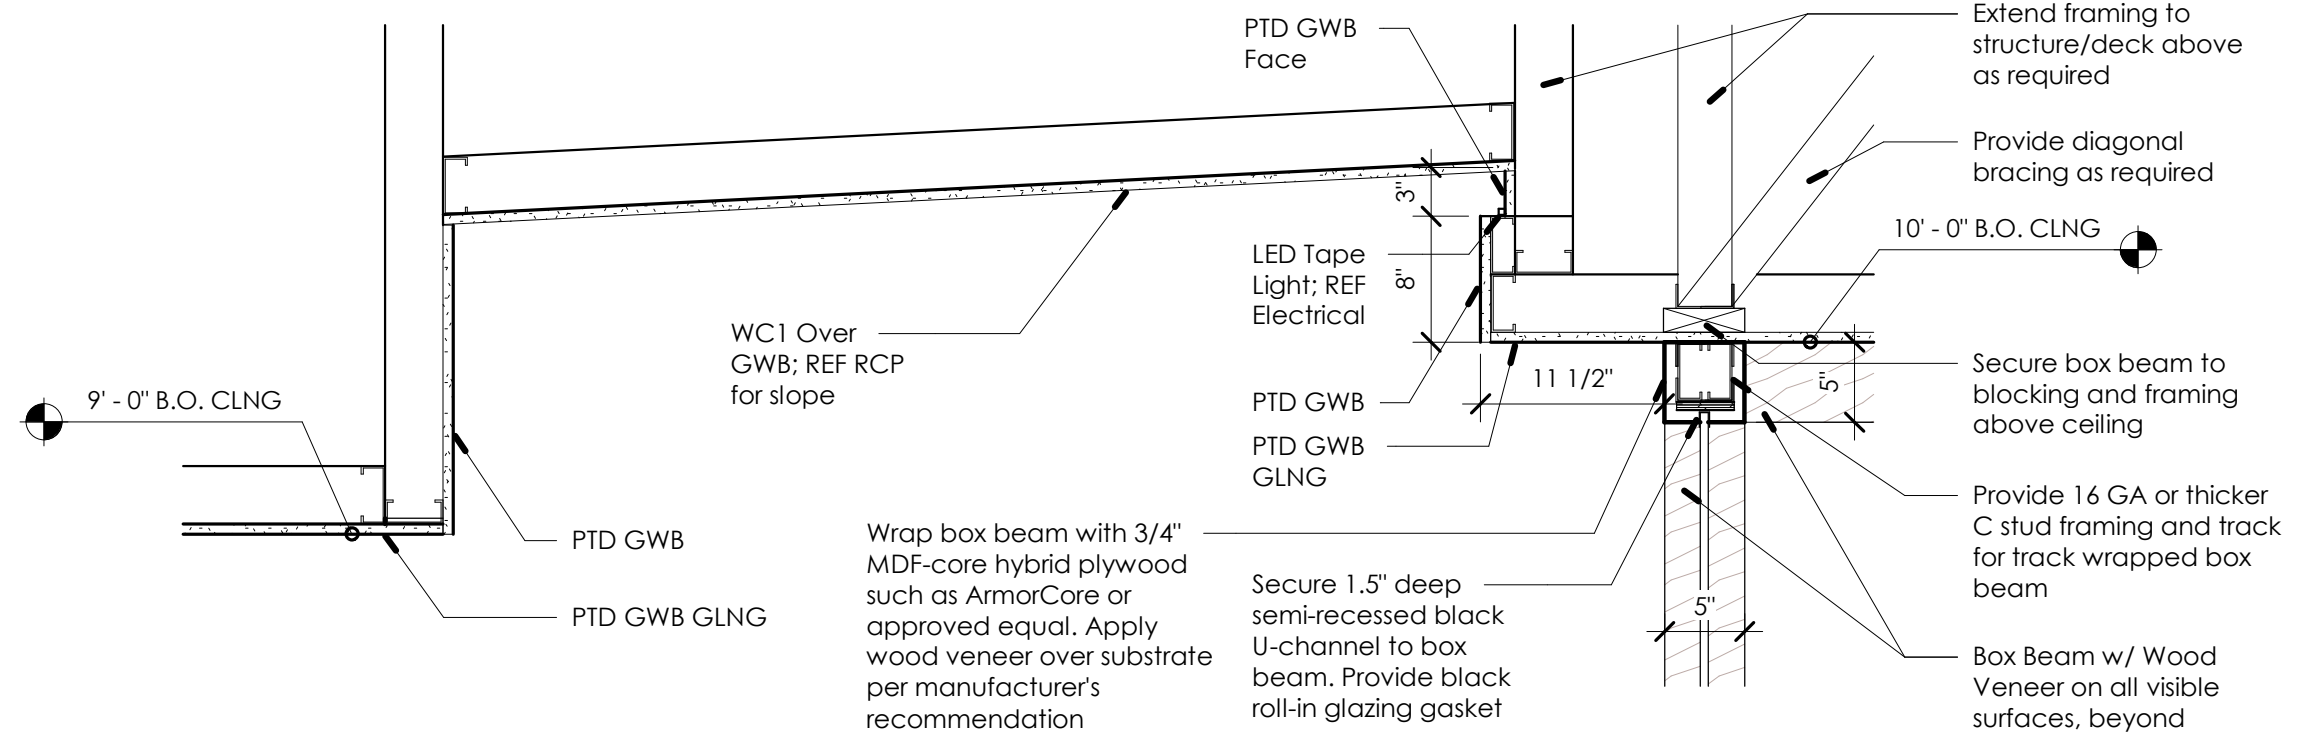


2 Section Detail - Ceiling Transitions, Hall
1" = 1'-0"

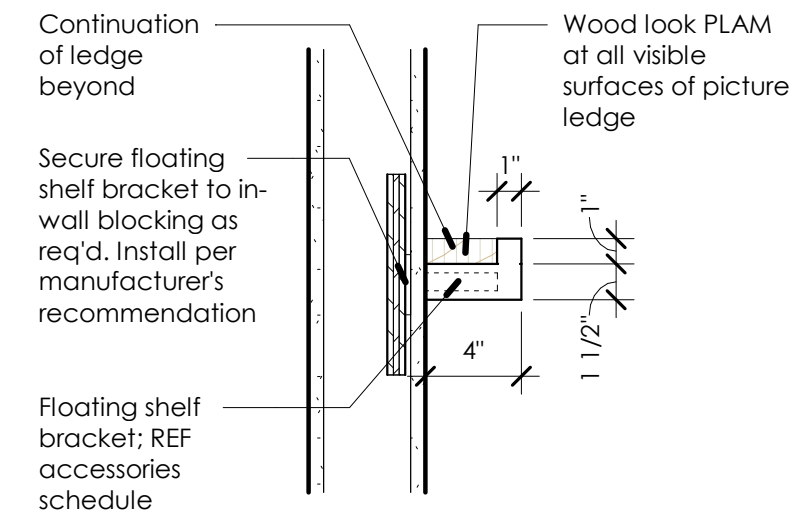


3 Section Detail - Picture Ledge
1 1/2" = 1'-0"

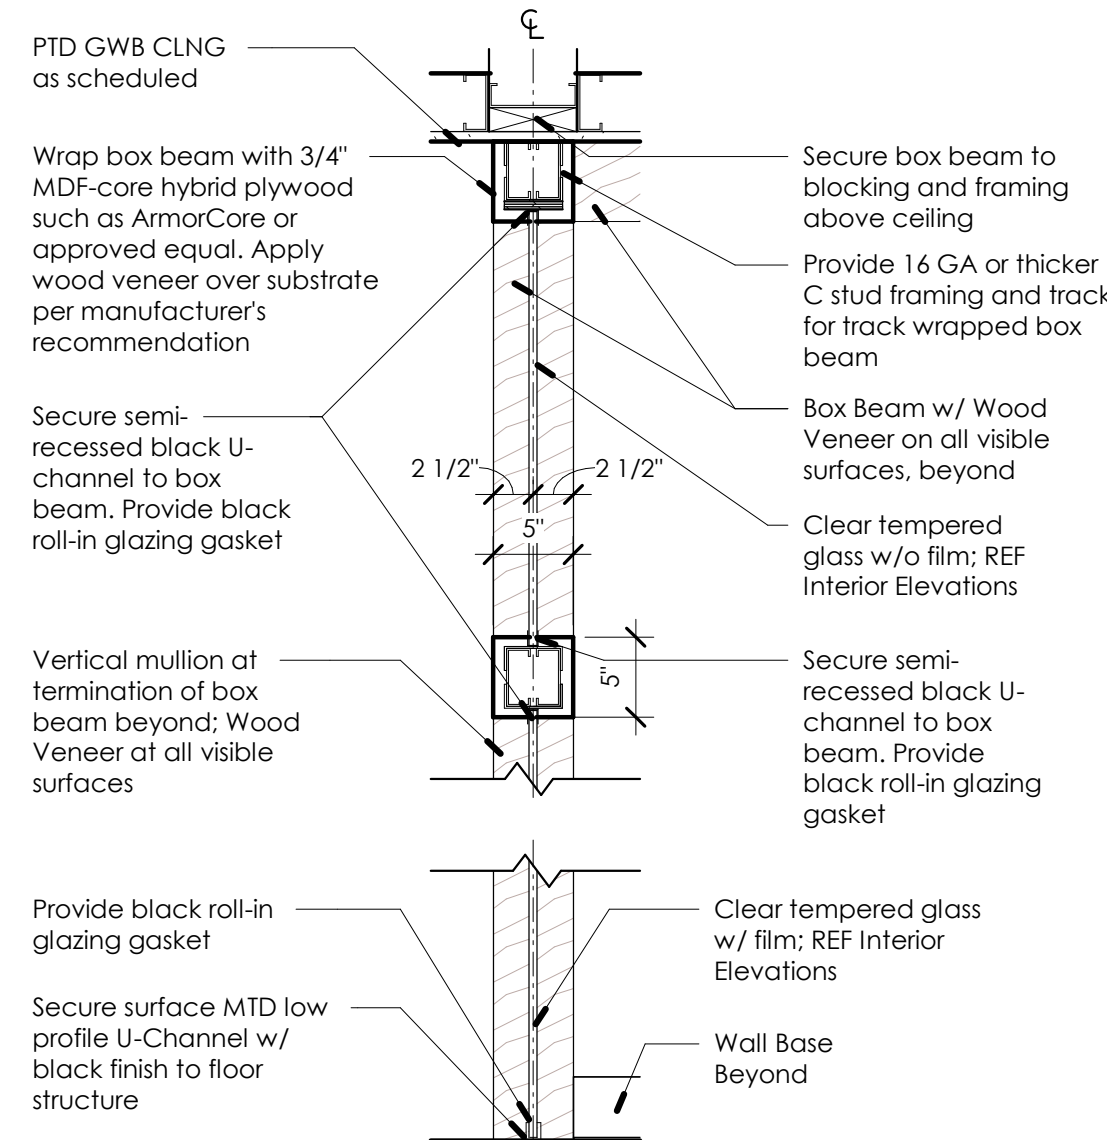


4 Section Detail - Storefront
1" = 1'-0"

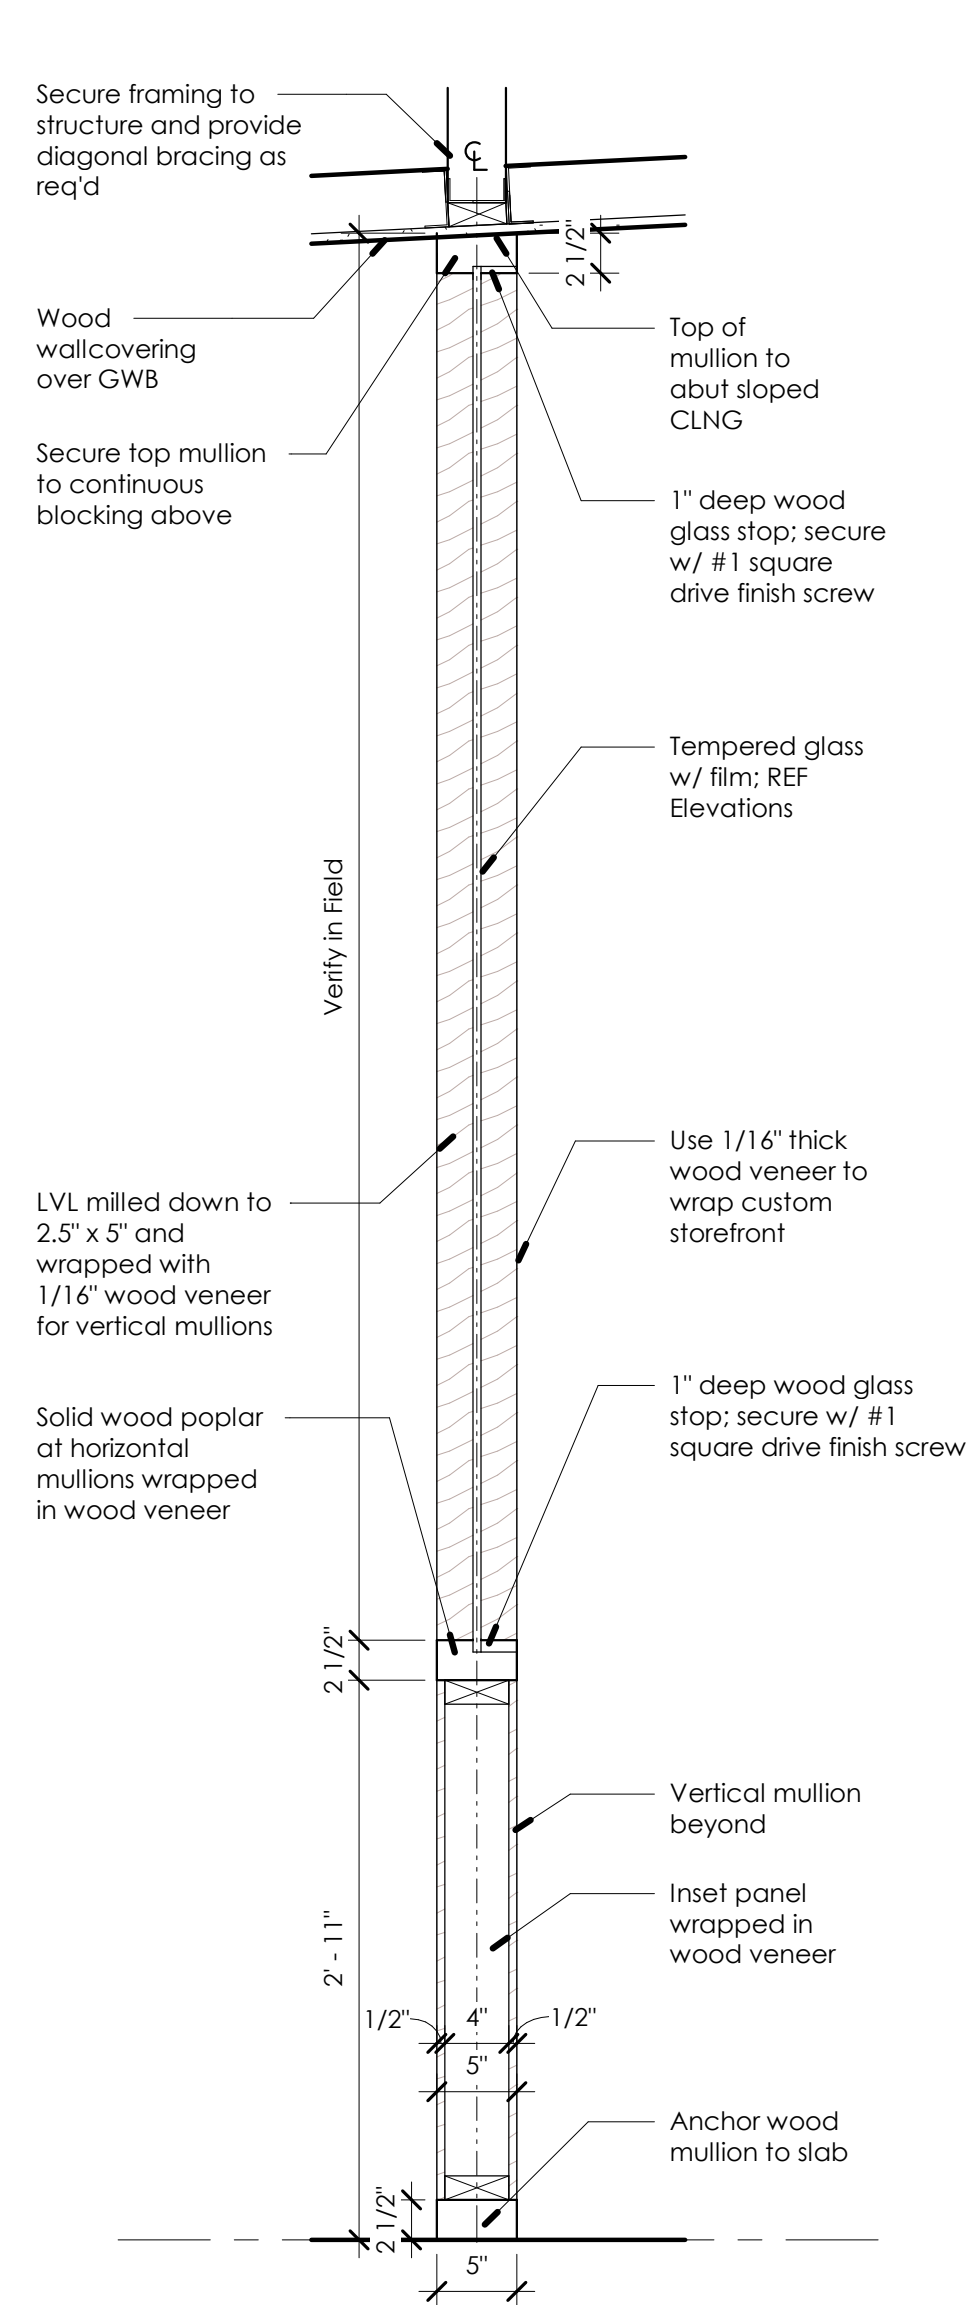

5 Section Detail - Open Bay Partitions - Glass Panel
1" = 1'-0"

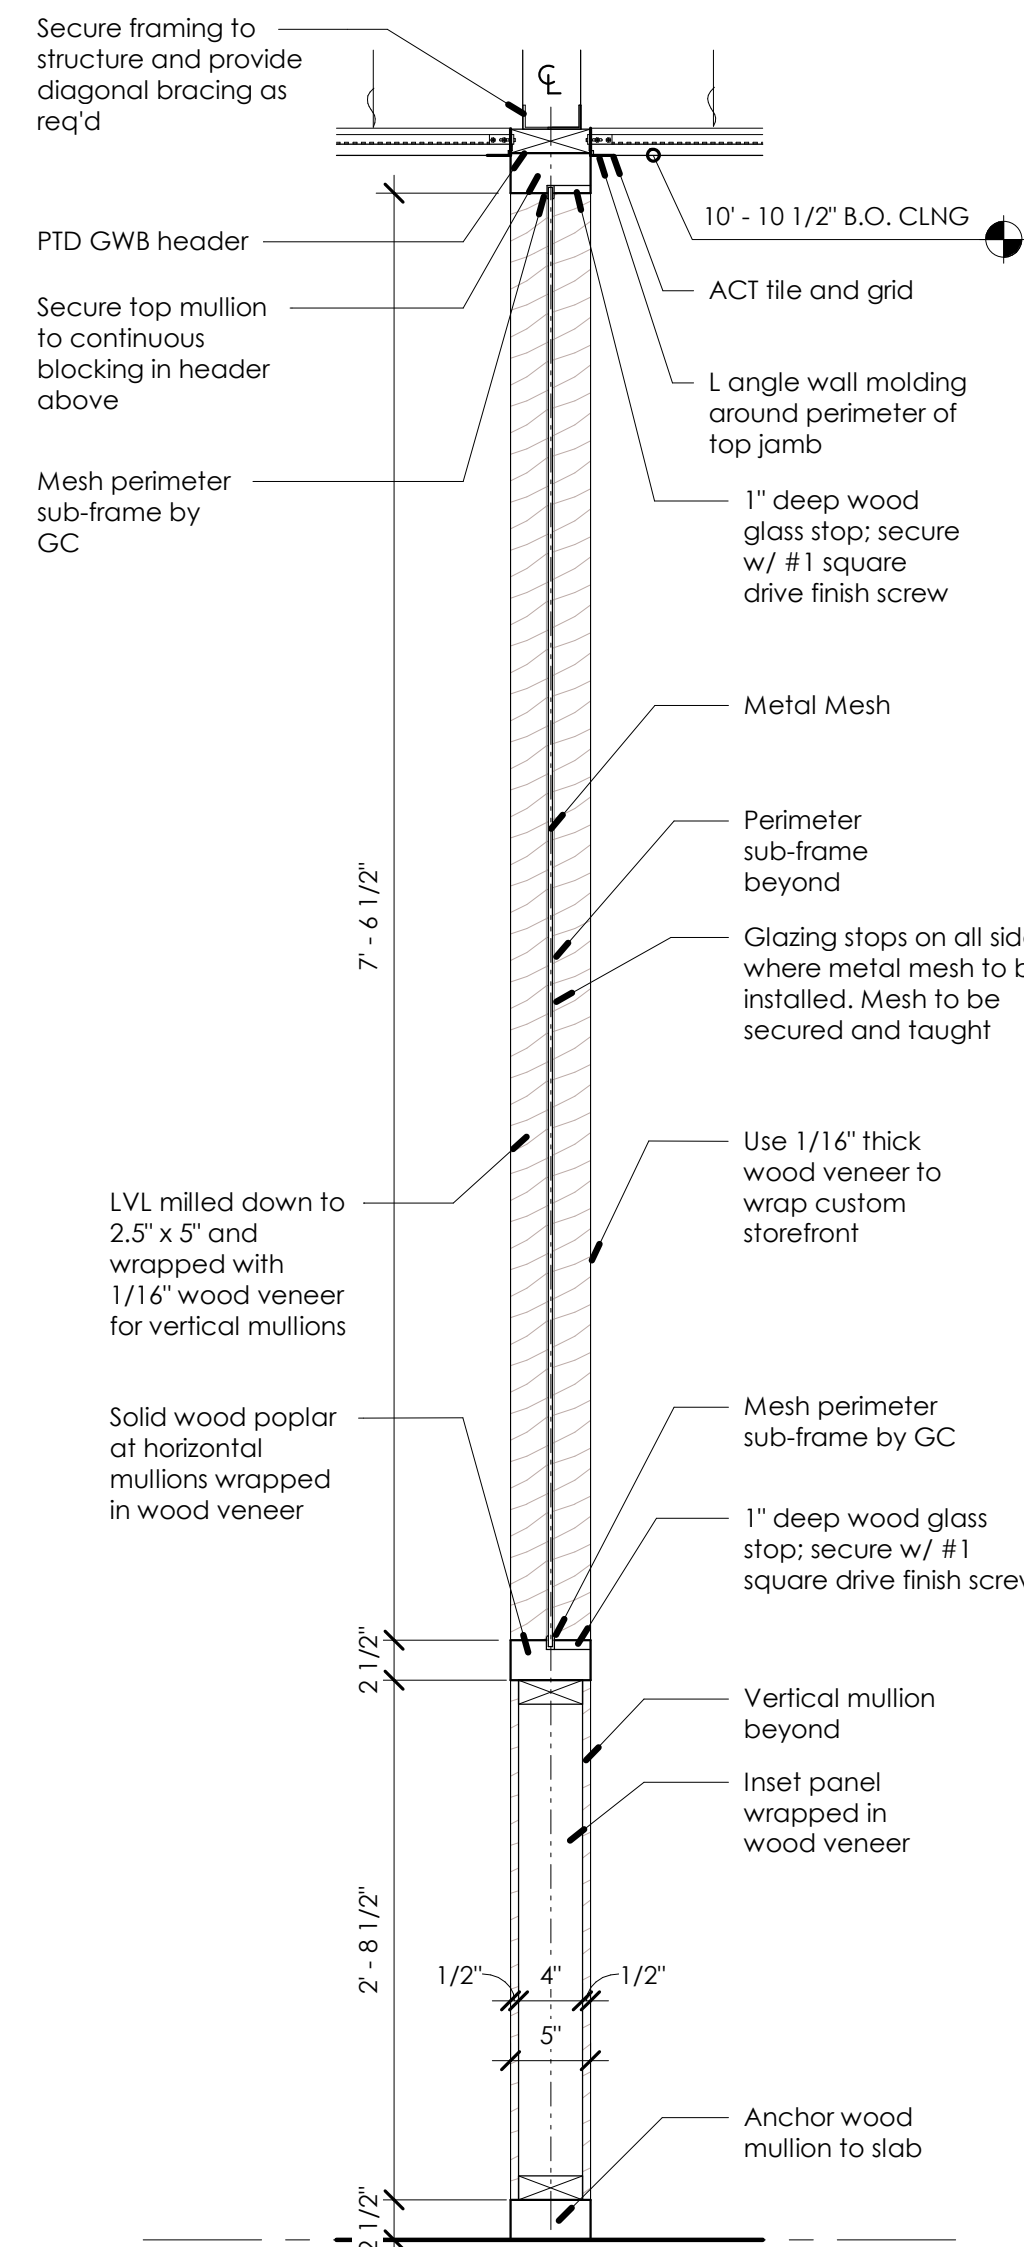

6 Section Detail - Open Bay Partitions - Mesh Panel
1" = 1'-0"

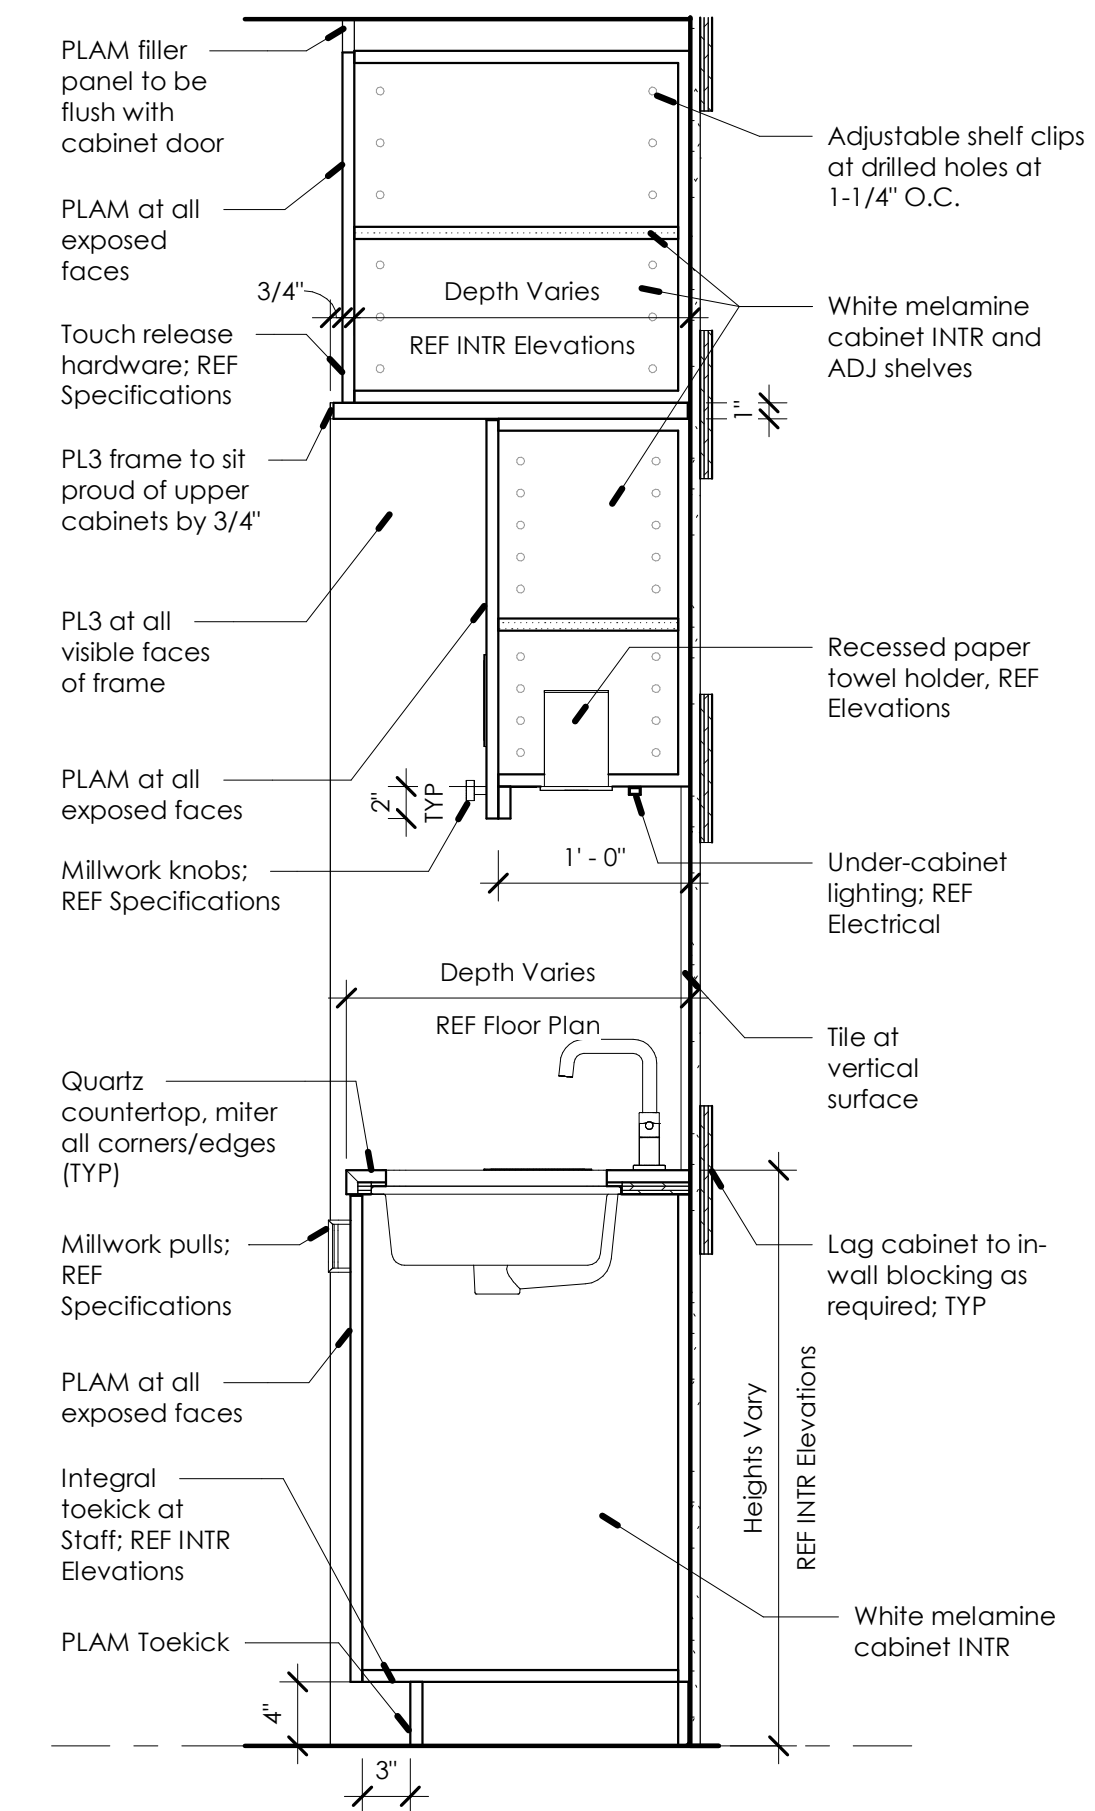


7 Section Detail - Feature Cabinetry
1" = 1'-0"

JOE
ARCHITECT

Oz Orthodontics

3334 N Mana Ct, 3rd Floor, Fayetteville, AR 72703

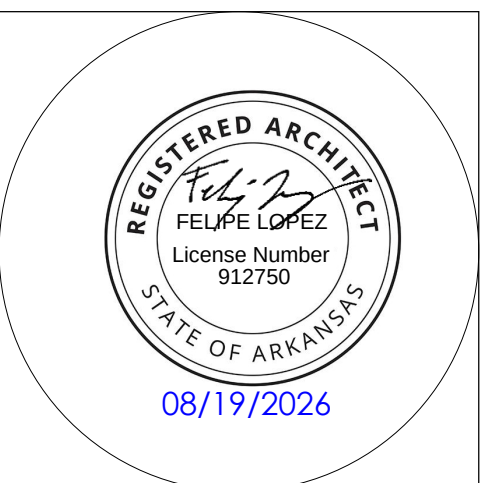

REVISIONS		
#	Date	Description

DATE:	19 August 2026
PROJECT NO:	26019
DRAWN BY:	FL/JH
ISSUED FOR:	Construction

Details

A 8.2

