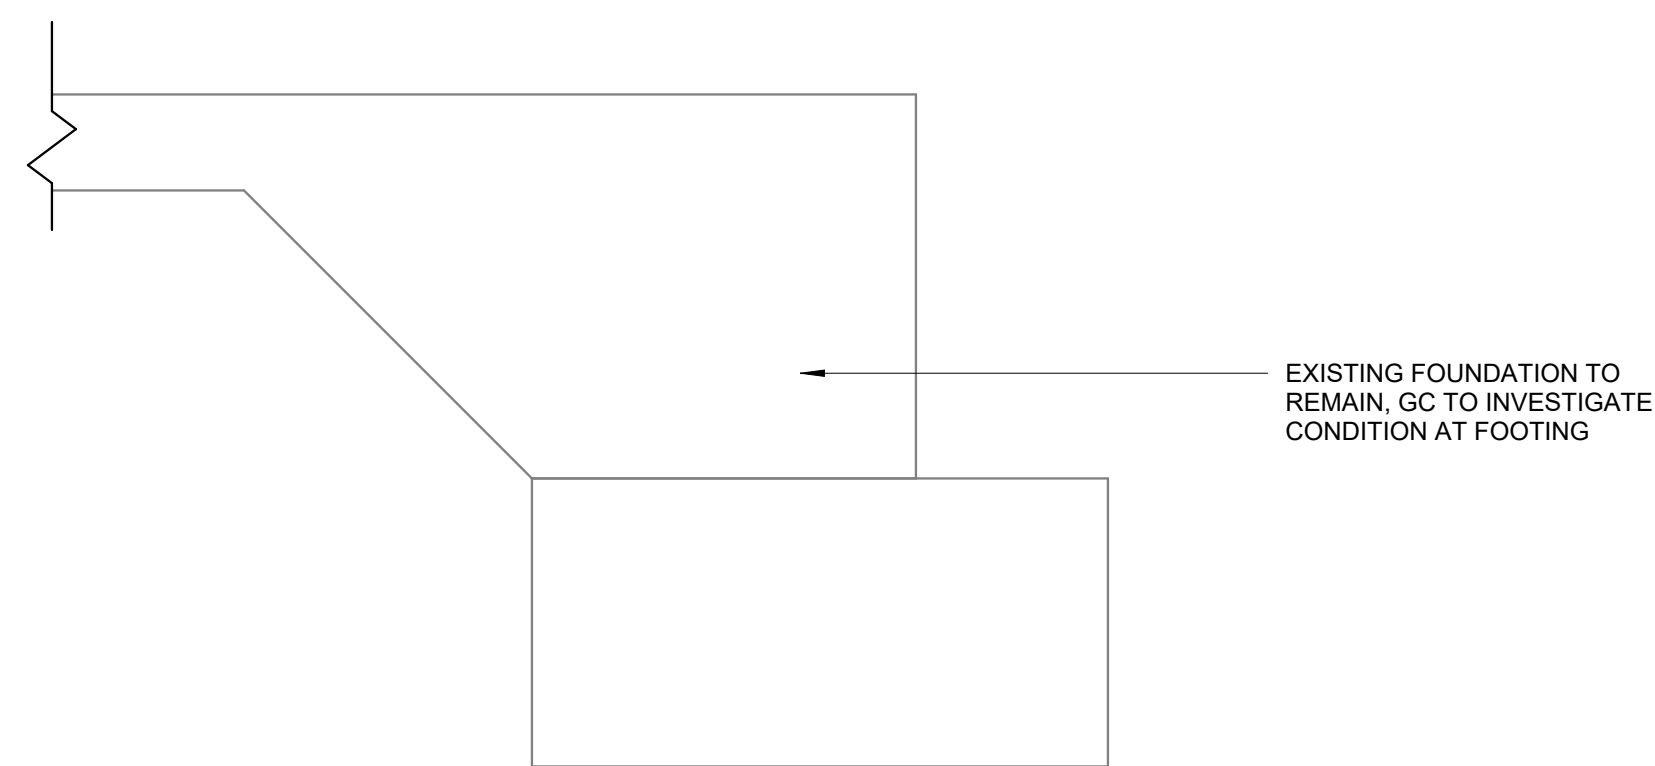
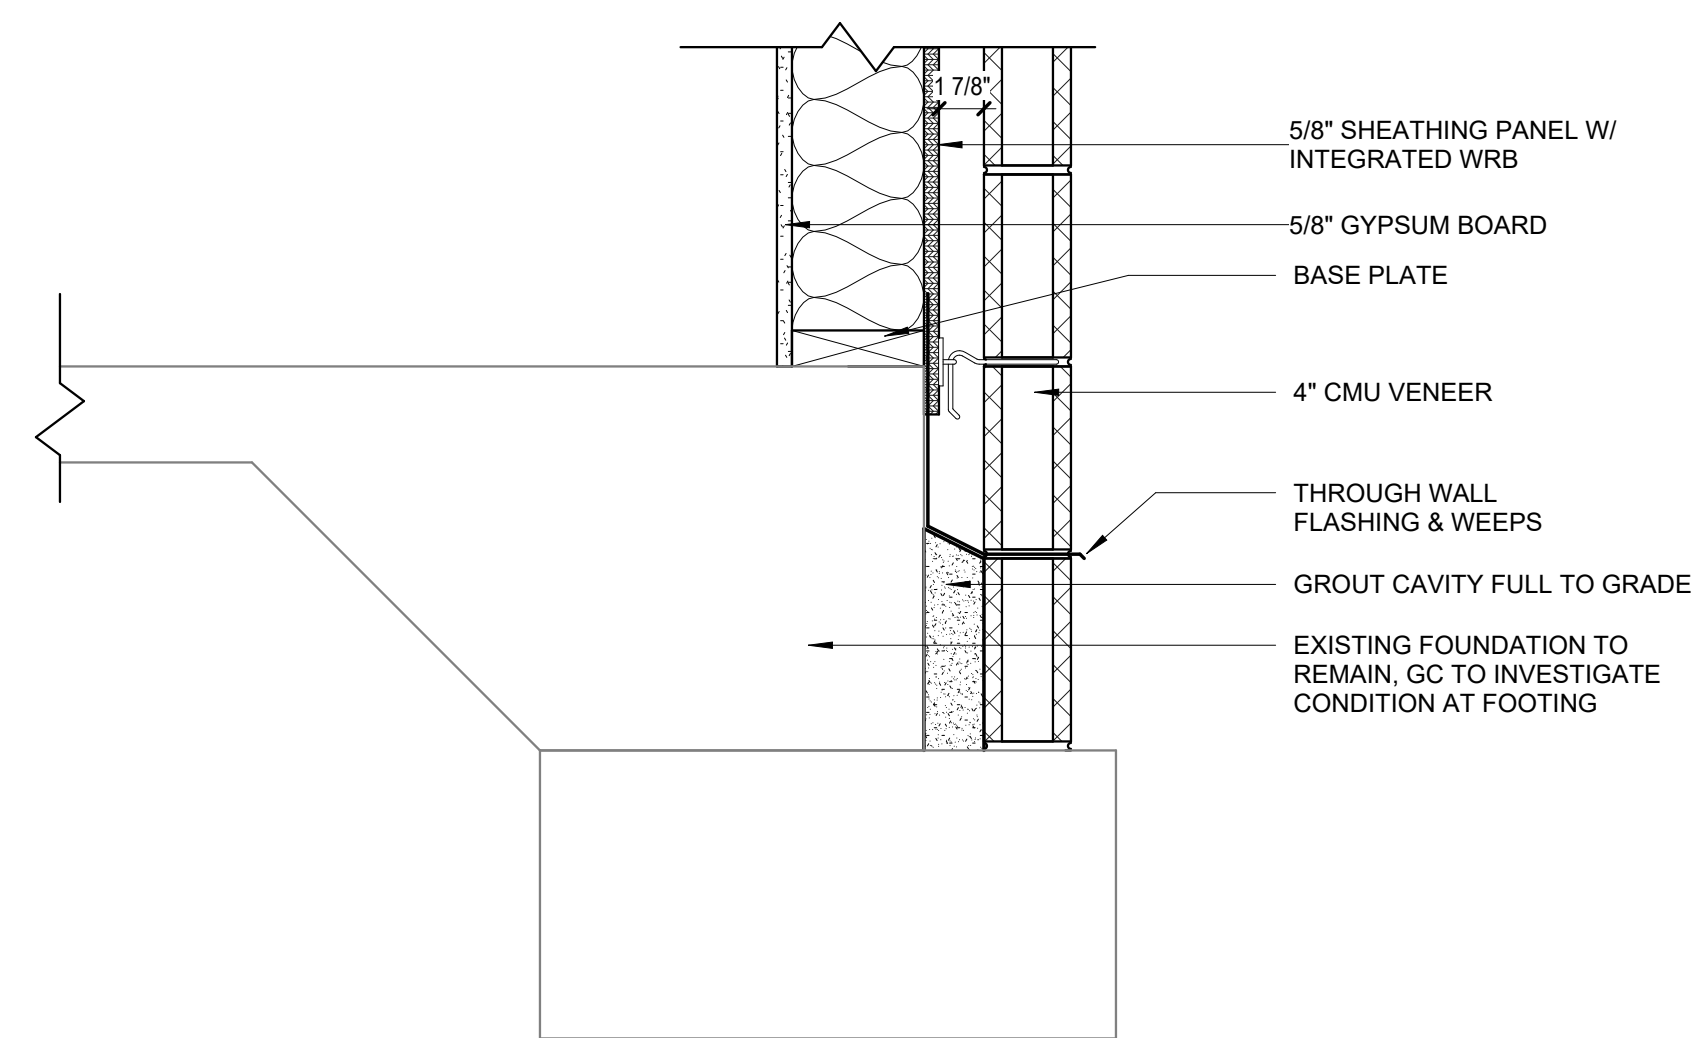
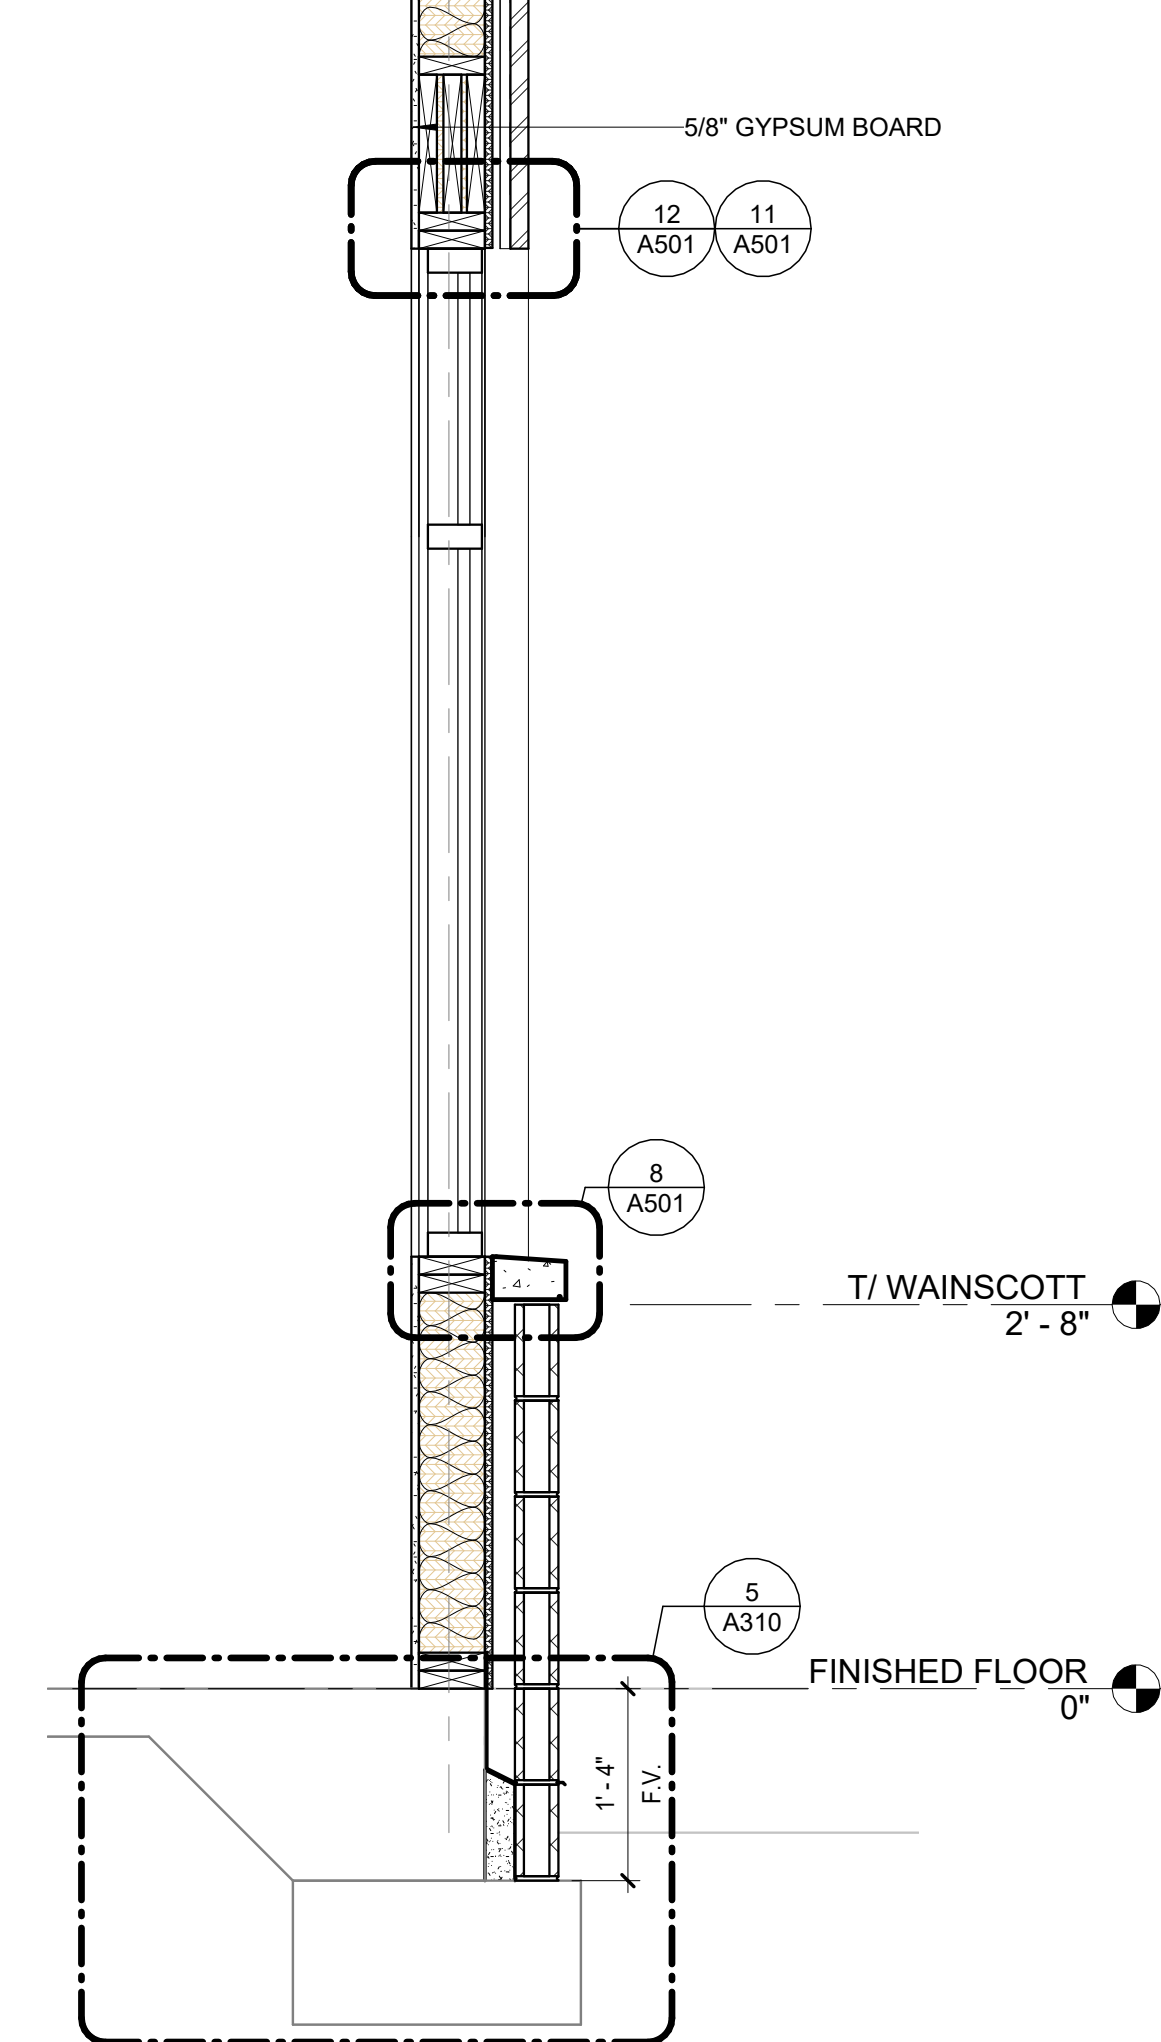
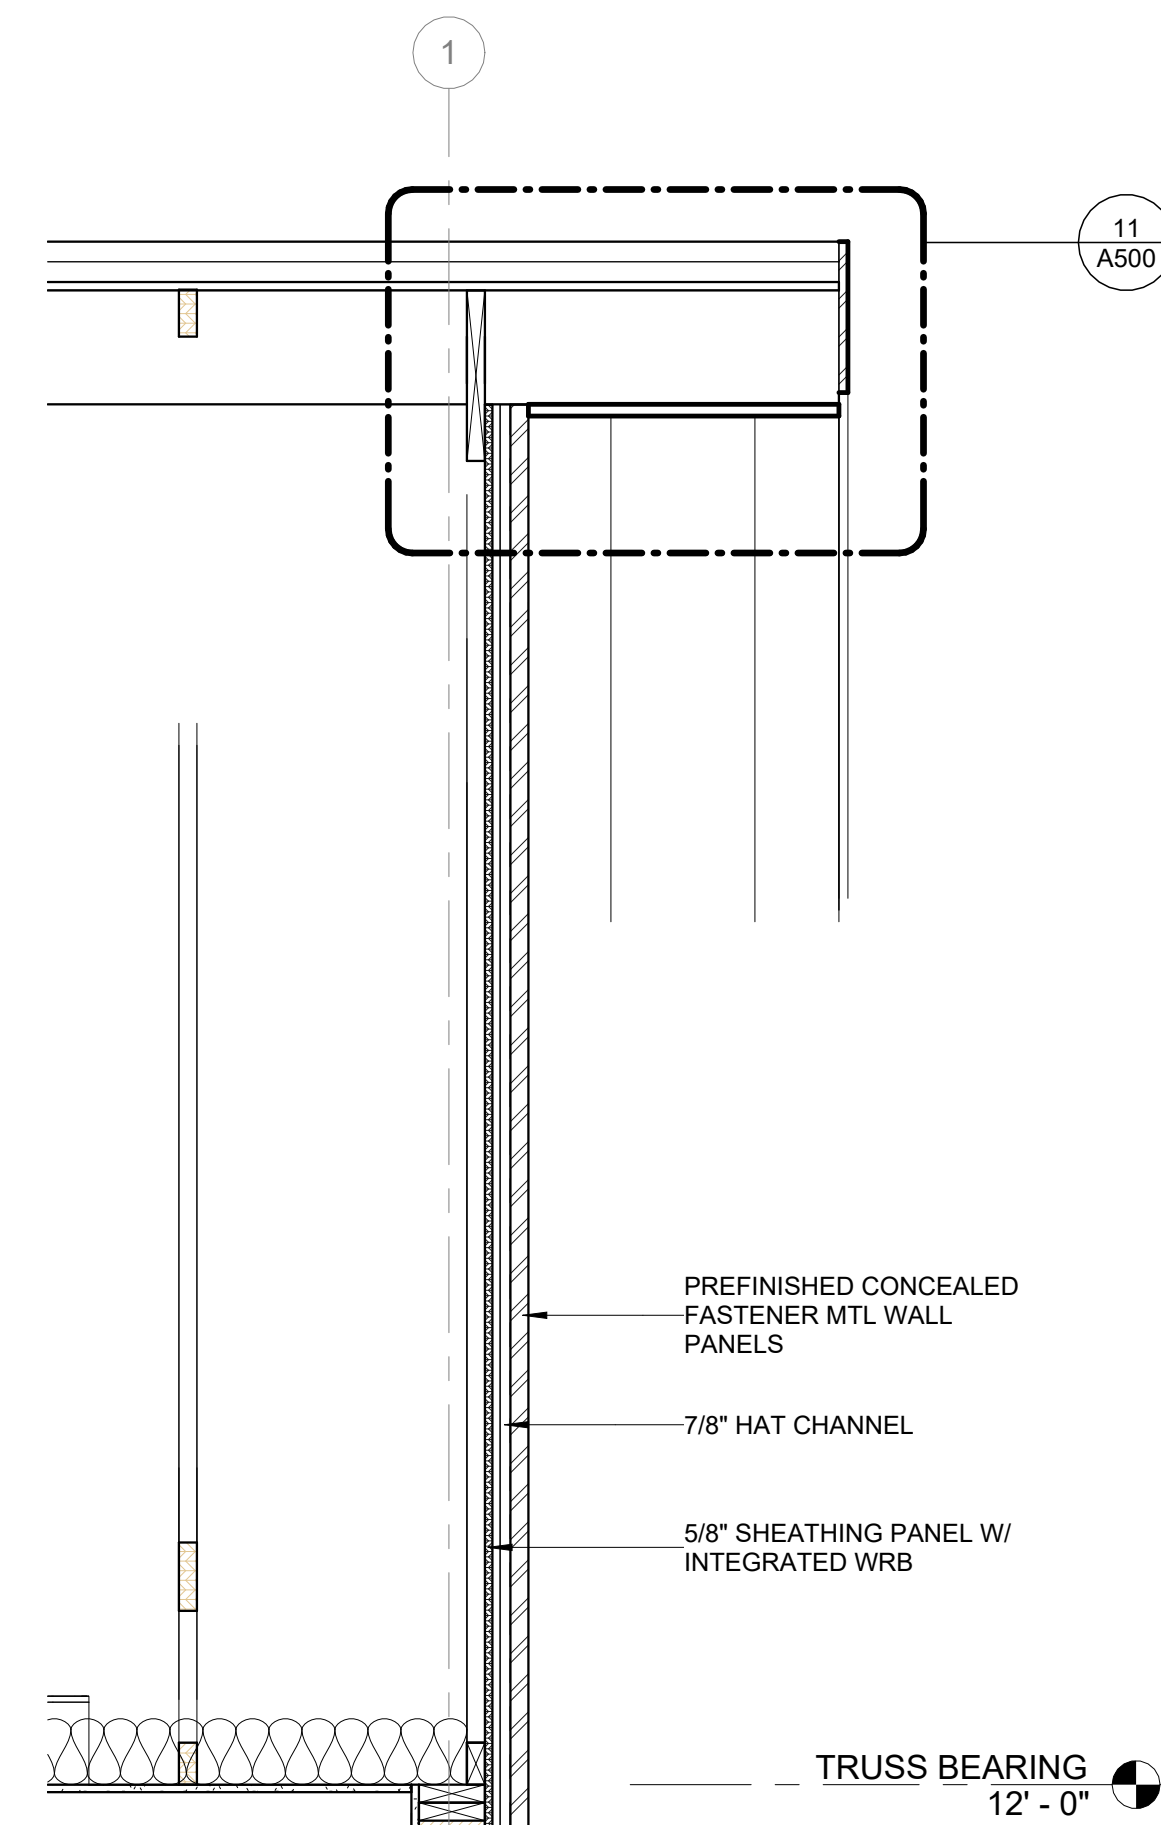
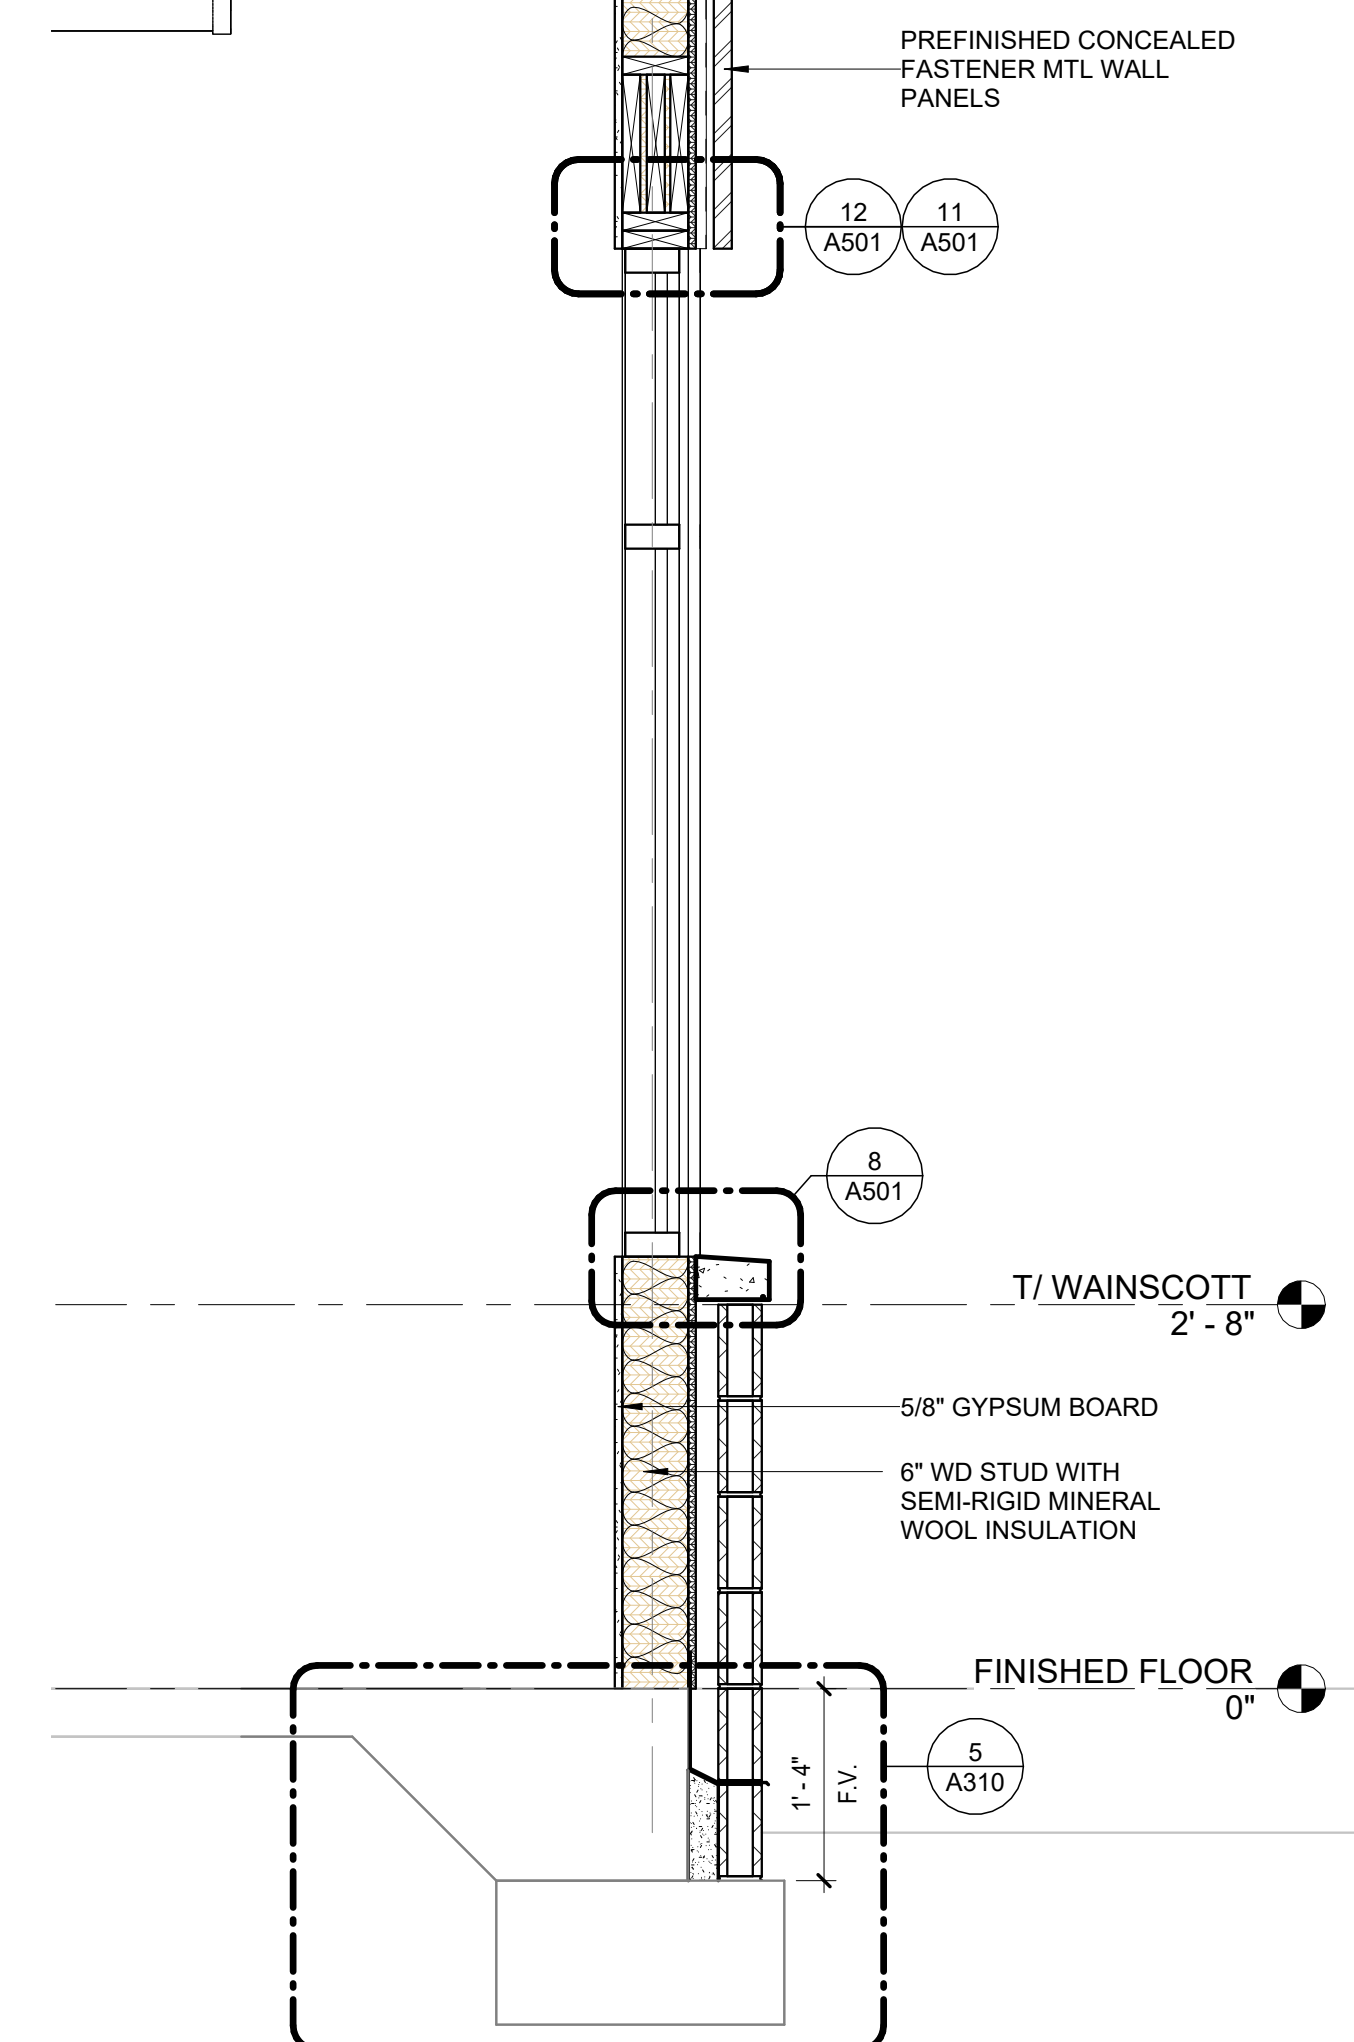
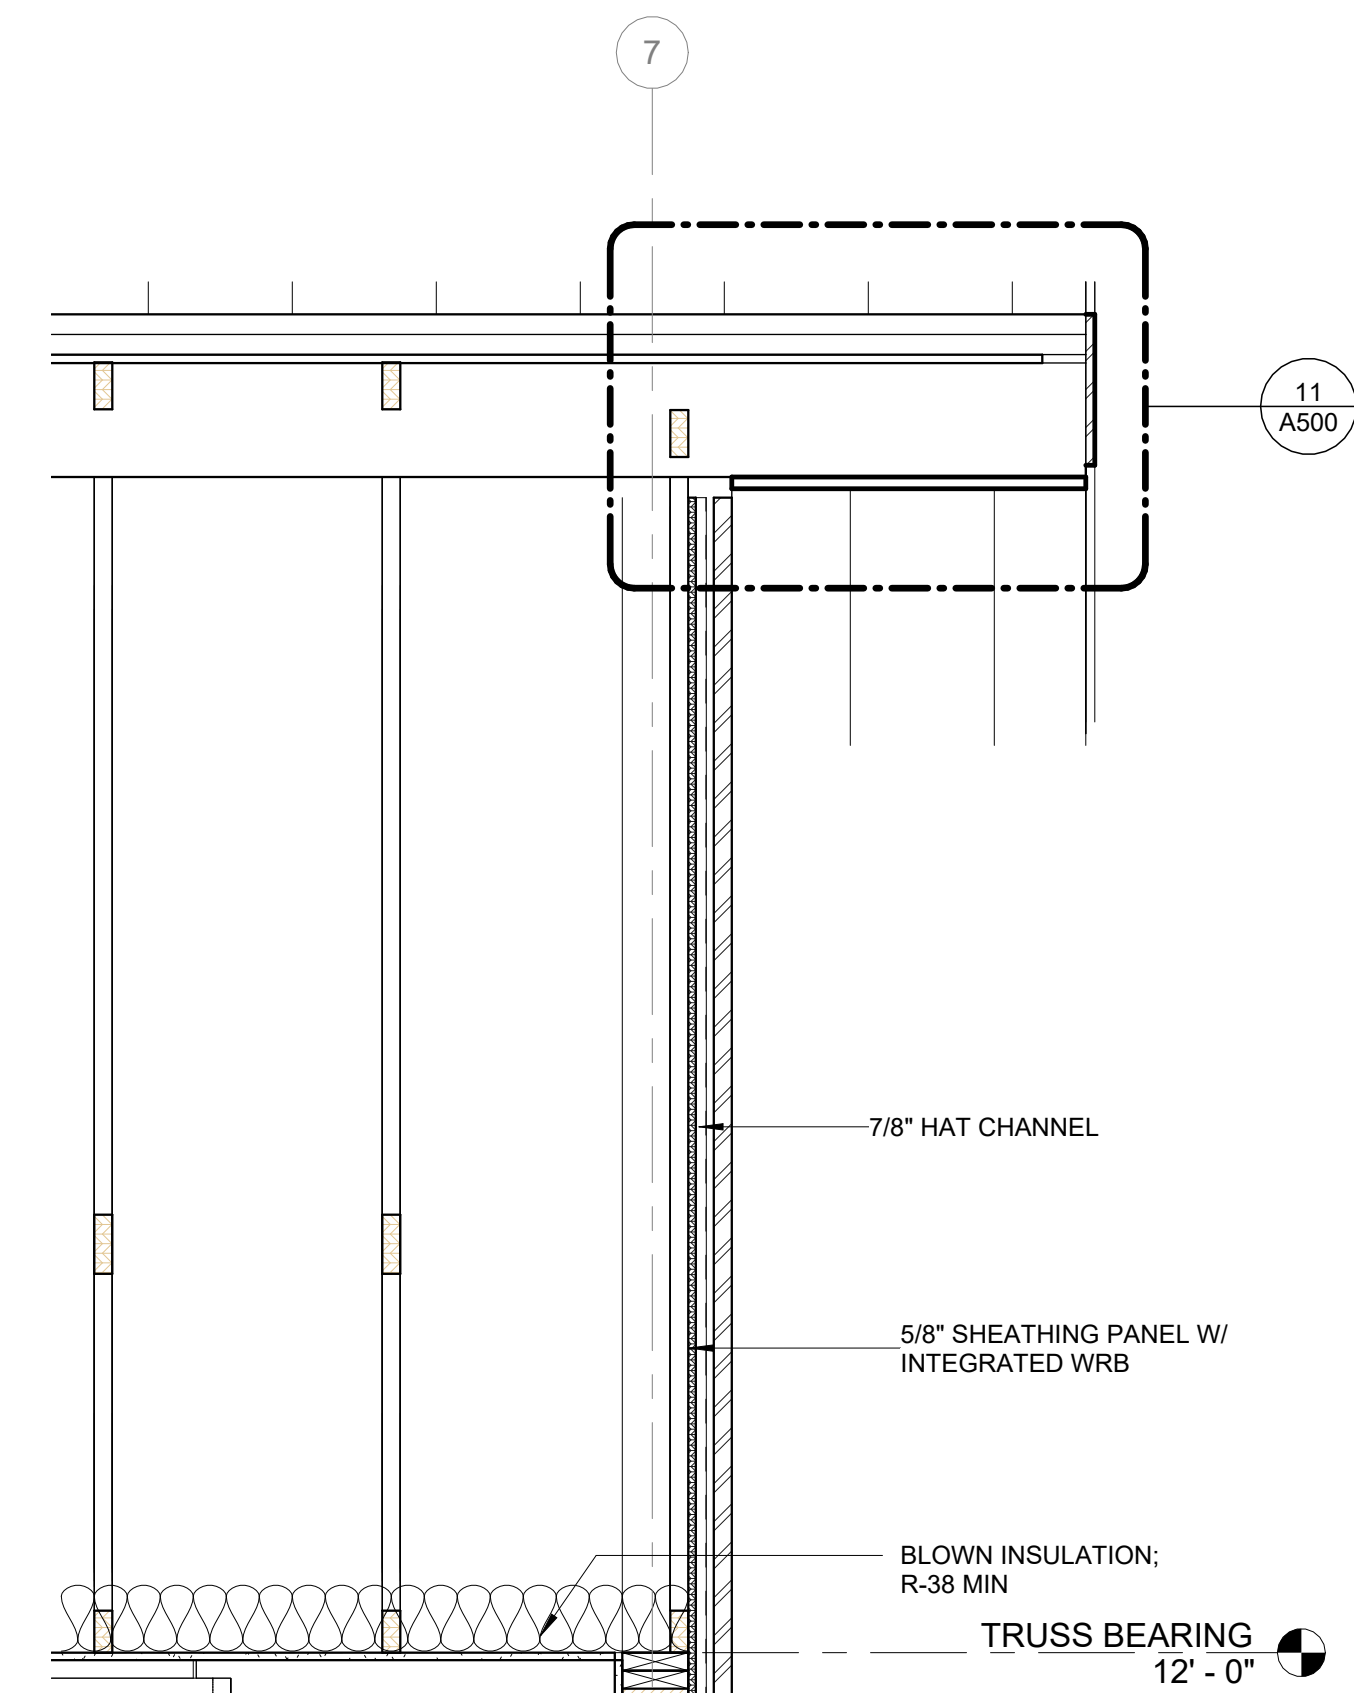
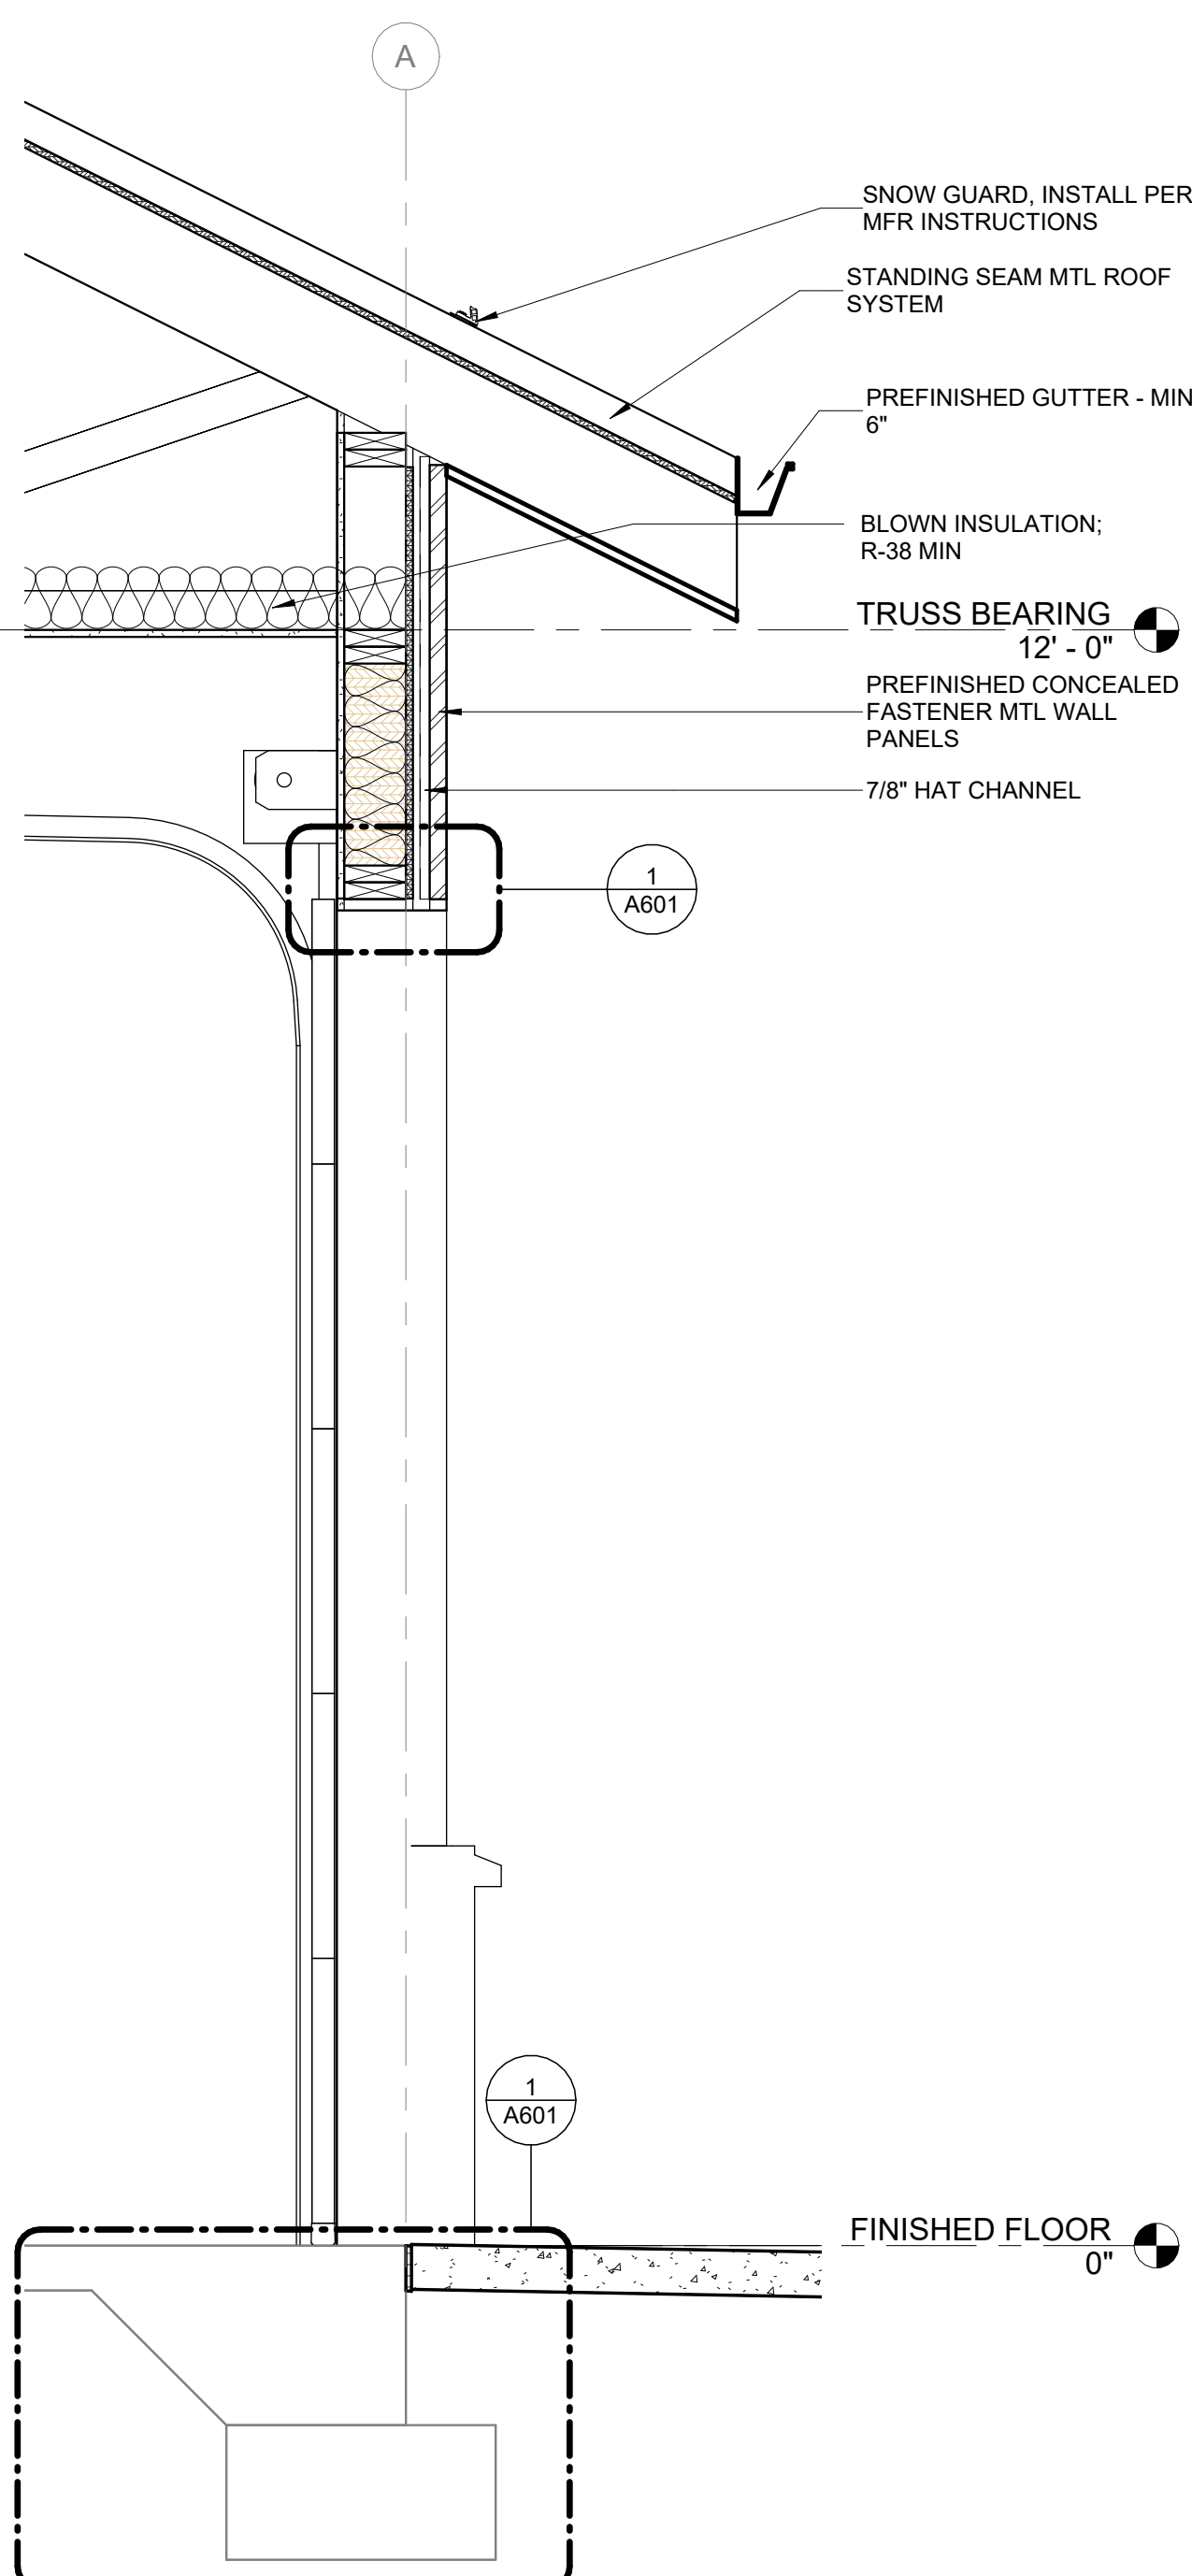
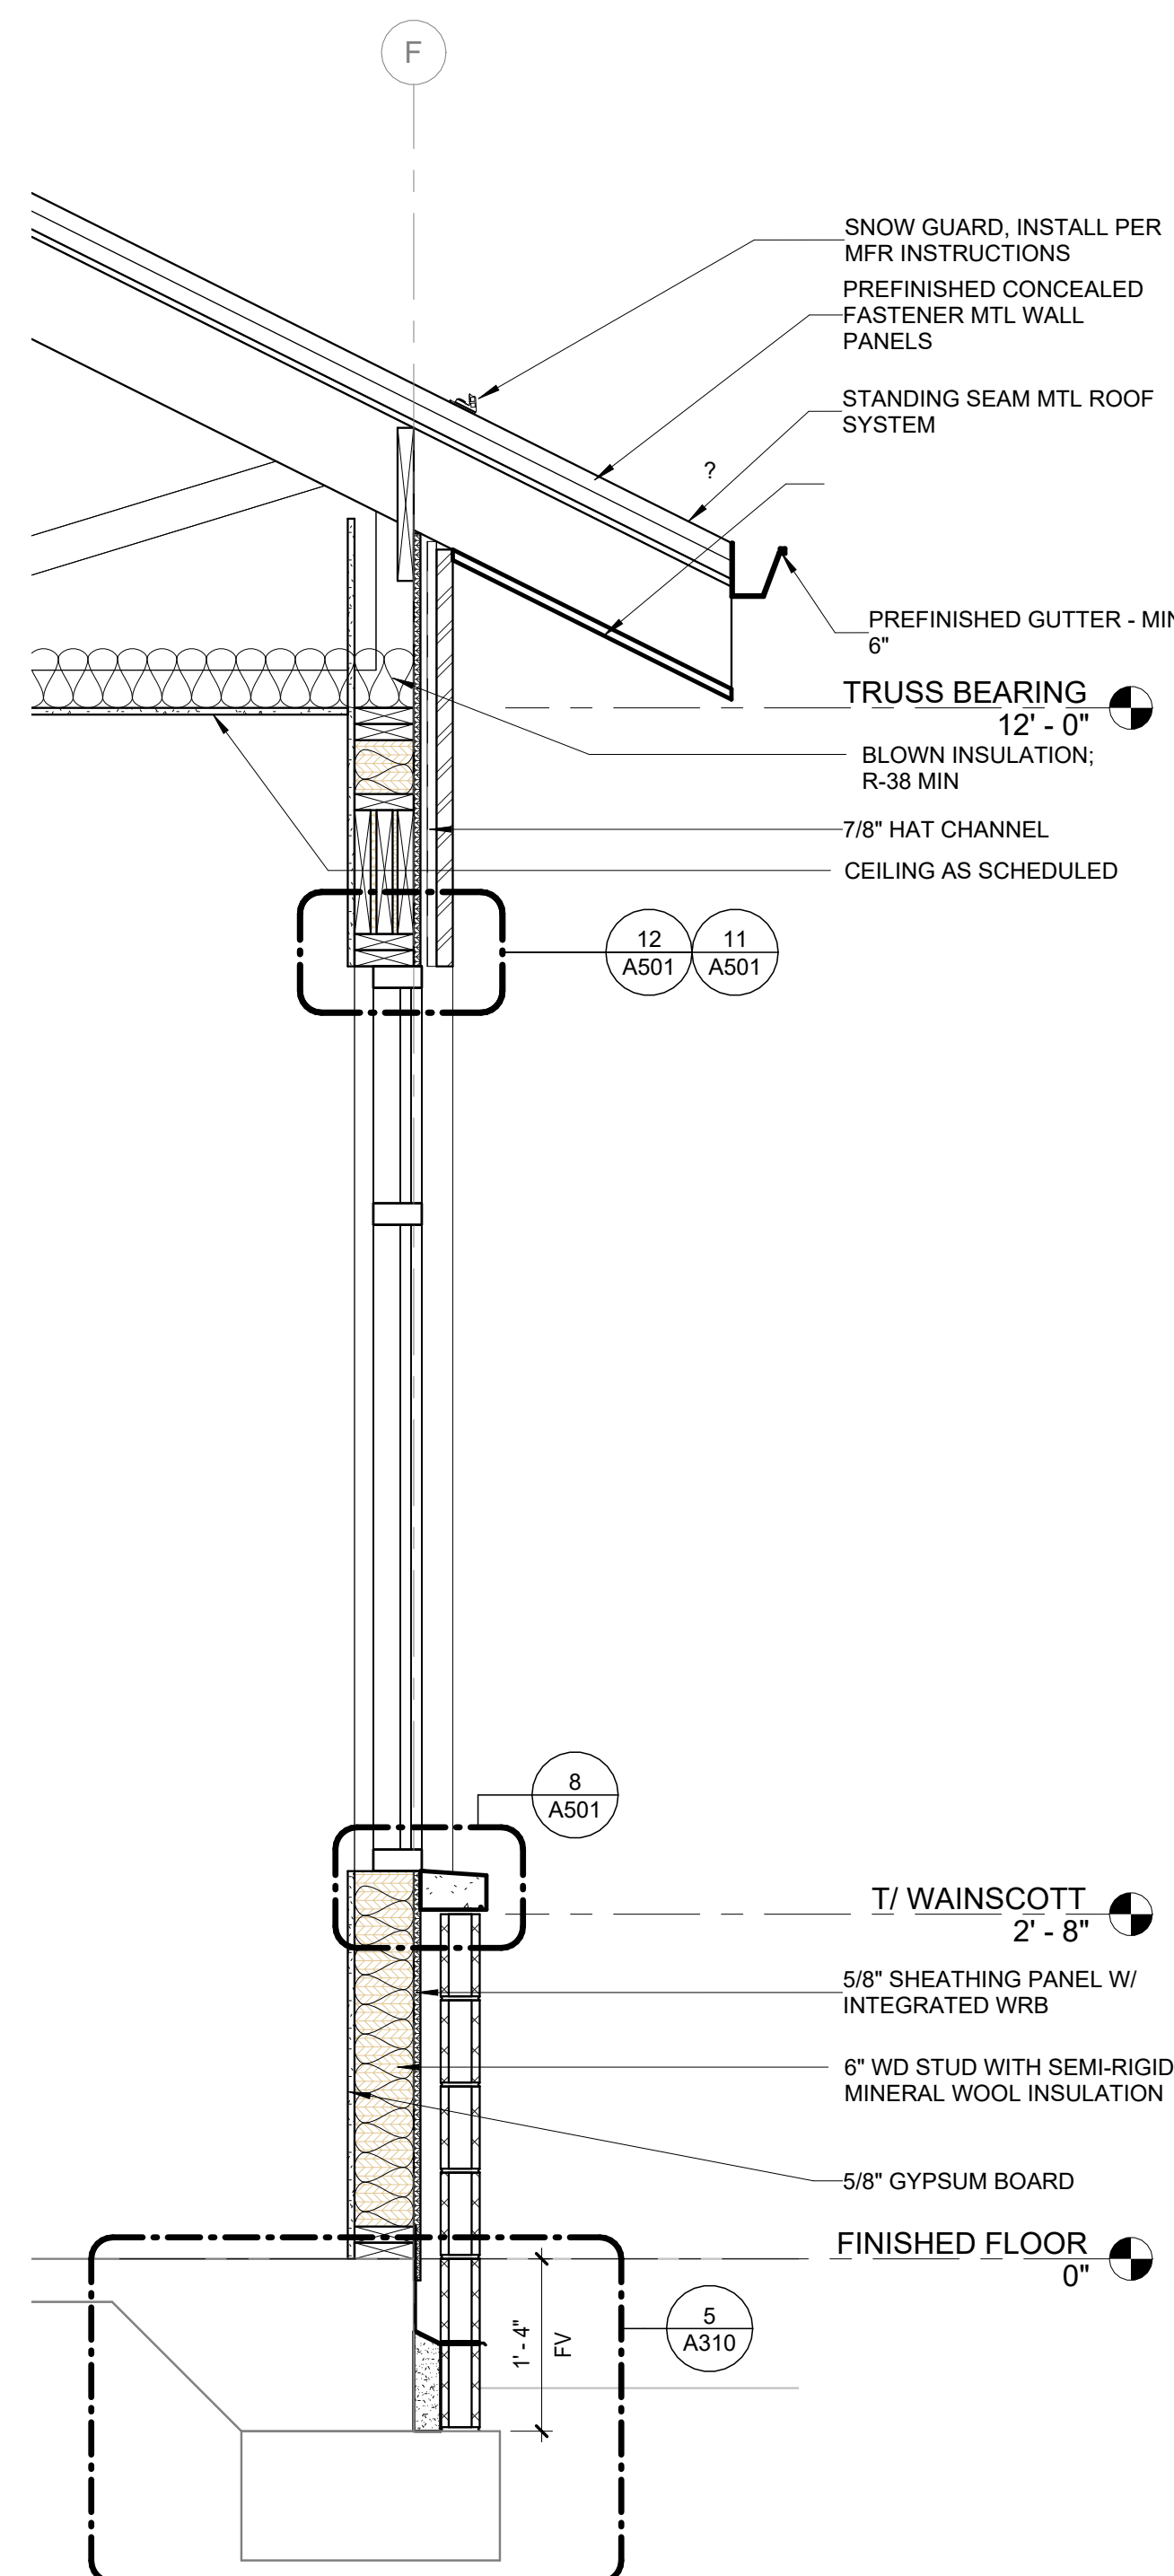


**6 FOUNDATION**
1 1/2" = 1'-0"**5 FOUNDATION**
1 1/2" = 1'-0"**2 WALL SECTION**
3/4" = 1'-0"**1 WALL SECTION**
3/4" = 1'-0"**4 WALL SECTION**
3/4" = 1'-0"**3 WALL SECTION**
3/4" = 1'-0"