



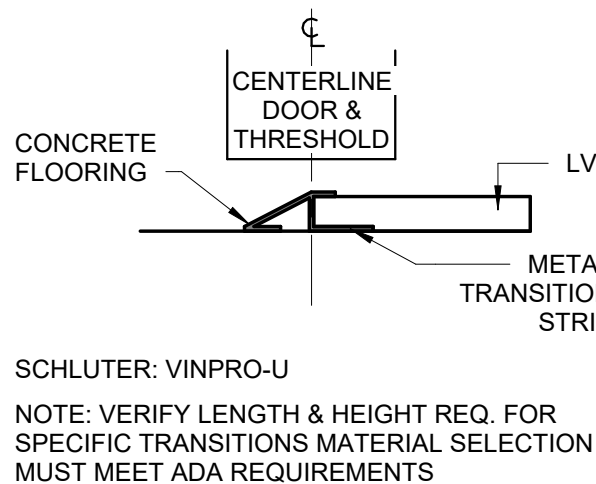

1 TS-1 - LVT TO CONC
6" = 1'-0"

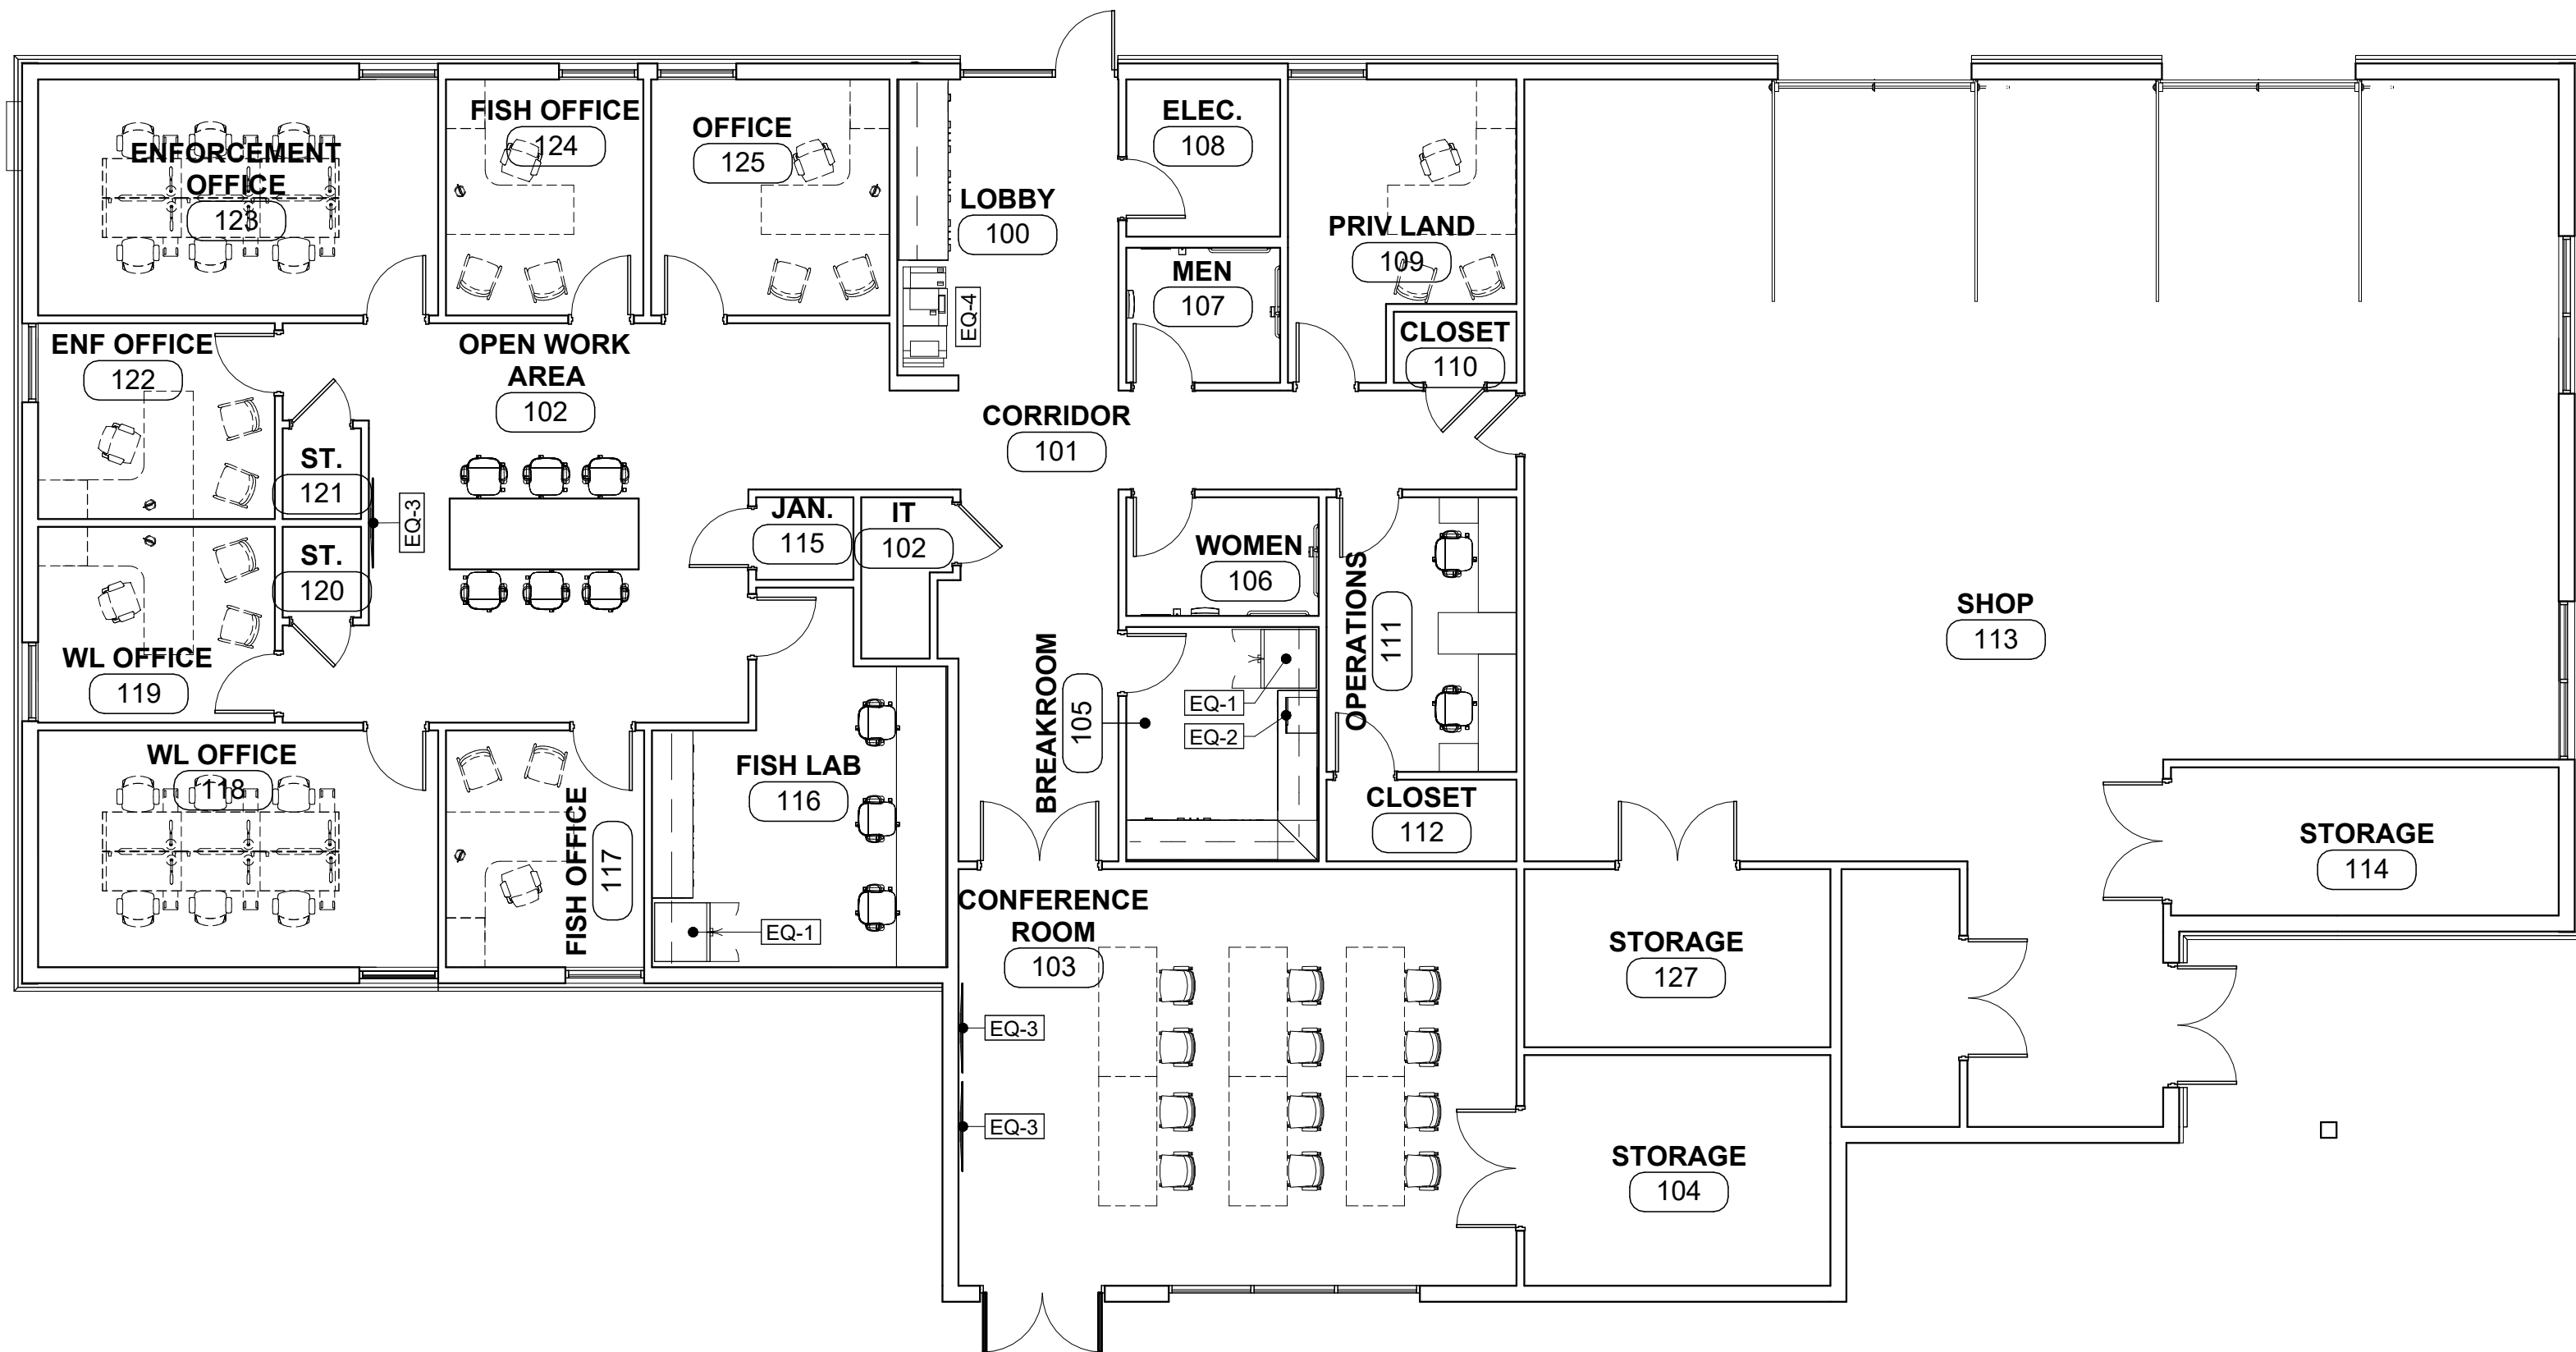

2 FURNITURE, FIXTURES AND EQUIPMENT PLAN
1/8" = 1'-0"



1 FLOORING PLAN
3/16" = 1'-0"

ROOM FINISH SCHEDULE												
RM. NO.	ROOM NAME	FLOOR	BASE	NORTH	WALL			SOUTH	WEST	CEILING		REMARKS
					EAST					MATERIAL	FINISH	
100	LOBBY	LVT-1/LVT-2	RB-1	P-1	P-1		P-3	P-3	GYB-1	PT		
101	CORRIDOR	LVT-1	RB-1	P-1	P-3		P-3	P-1	GYB-1	PT		
102	OPEN WORK AREA	LVT-1	RB-1	P-1	P-3		P-1	P-1/P-3	GYB-1	PT		
102	IT	PC-1	RB-1	P-2	P-2		P-2	P-2	GYB-1	PT		
103	CONFERENCE ROOM	LVT-1	RB-1	P-1	P-1		P-1	P-4	GYB-1	PT		
104	STORAGE	PC-1	RB-1	P-2	P-2		P-2	P-2	GYB-1	PT		
105	BREAKROOM	LVT-1	RB-1	P-1	P-1/P-4		P-1/P-4	P-1	GYB-1	PT		
106	WOMEN	PC-1	RB-1	EPT-1	EPT-1		EPT-3	EPT-1	GYB-1	PT		
107	MEN	PC-1	RB-1	EPT-3	EPT-1		EPT-1	EPT-1	GYB-1	PT		
108	ELEC	PC-1	RB-1	P-2	P-2		P-2	P-2	GYB-1	PT		
109	PRIV LAND	LVT-1	RB-1	P-1	P-2		P-1/P-2	P-1	GYB-1	PT		
110	CLOSET	LVT-1	RB-1	P-2	P-2		P-2	P-2	GYB-1	PT		
111	OPERATIONS	LVT-1	RB-1	P-1	P-2		P-1	P-1	GYB-1	PT		
112	CLOSET	LVT-1	RB-1	P-2	P-2		P-2	P-2	GYB-1	PT		
113	SHOP	PC-1	RB-1	P-1	P-1		P-1	P-1	GYB-1	PT		
114	STORAGE	PC-1	RB-1	P-2	P-2		P-2	P-2	GYB-1	PT		
115	JAN.	PC-1	RB-1	EP-2	EP-2/FRP 4'AFF		EP-2/FRP 4'AFF	EP-2	GYB-1	PT		
116	FISH LAB	PC-1	RB-1	FRP-1	FRP-1		FRP-1	FRP-1	GYB-1	PT		
117	FISH OFFICE	LVT-1	RB-1	P-1	P-1		P-1	P-2	GYB-1	PT		
118	WL OFFICE	LVT-1	RB-1	P-1/P-3	P-1/P-3		P-1/P-3	P-1/P-3	GYB-1	PT		
119	WL OFFICE	LVT-1	RB-1	P-2	P-1		P-1	P-1	GYB-1	PT		
120	ST.	LVT-1	RB-1	P-2	P-2		P-2	P-2	GYB-1	PT		
121	ST.	LVT-1	RB-1	P-2	P-2		P-2	P-2	GYB-1	PT		
122	ENF OFFICE	LVT-1	RB-1	P-1	P-1		P-1	P-1	GYB-1	PT		
123	ENFORCEMENT OFFICE	LVT-1	RB-1	P-1/P-3	P-1/P-3		P-1/P-3	P-1/P-3	GYB-1	PT		
124	FISH OFFICE	LVT-1	RB-1	P-1	P-1		P-1	P-2	GYB-1	PT		
125	OFFICE	LVT-1	RB-1	P-1	P-2		P-1	P-1	GYB-1	PT		
126	MECH	PC-1	RB-1	P-2	P-2		P-2	P-2	GYB-1	PT		
127	STORAGE	PC-1	RB-1	P-2	P-2		P-2	P-2	GYB-1	PT		

PRODUCT LEGEND							
KEY	GENERIC DESCRIPTION	MANUFACTURER	STYLE	COLOR	FINISH	DIMENSIONS	LAYOUT
BASE							
RB-1	RESILIENT BASE	JOHNSONITE	4" COVE BASE	TOAST			
CEILING							
GYB-1	GYPSUM BOARD CEILING	BENJAMIN MOORE		CLOUD WHITE	FLAT		
FLOOR							
LVT-1	LUXURY VINYL TILE	SHAW CONTRACT	RESIDE 20MIL	SOLACE		5.91" x 47.24"	ASHAR
PC-1	POLISHED CONCRETE						
TS-1	TRANSITION STRIP	SCHLUTER SYSTEMS	VINPRO-U	BRUSHED STAINLESS STEEL			LVT-CONC
MILLWORK							
PL-1	PLASTIC LAMINATE	WILSONART		NEOWALNUT			
SS-1	SOLID SURFACE	WILSONART		MORNING ICE			
SSC-1	STAINLESS STEEL COUNTERTOP						
WALL							
EPT-1	INTERIOR WALL PAINT	BENJAMIN MOORE		WIND'S BREATH	EPOXY		
EPT-3	INTERIOR WALL PAINT	BENJAMIN MOORE		HOME ON THE RANGE	EPOXY		
FRP-1	FIBERGLASS REINFORCED PANEL	GLASBOND		SOFT BEIGE 170	EMBOSS	4' X 10'	FULL HEIGHT WALLS
P-1	INTERIOR WALL PAINT	BENJAMIN MOORE		WIND'S BREATH	EGGSHELL		
P-2	INTERIOR WALL PAINT	BENJAMIN MOORE		FALLEN TIMBER	EGGSHELL		
P-3	INTERIOR WALL PAINT	BENJAMIN MOORE		HOME ON THE RANGE	EGGSHELL		
P-4	INTERIOR WALL PAINT	BENJAMIN MOORE		BONSAI	EGGSHELL		
P-5	INTERIOR WALL PAINT	BENJAMIN MOORE		THREE-PIECE SUIT	EGGSHELL		
WINDOW							
RS-1	MANUAL ROLLER SHADE	DRAPER	SOLAR SHADE 3%	E SCREEN 3% CHARCOAL/COCOA	BRONZE HARDWARE		

EQUIPMENT SCHEDULE							
TAG	DESCRIPTION	MANUFACTURER	MODEL	OFCI	CFCI	COMMENTS	
EQ-1	36" REFRIGERATOR			X			
EQ-2	COUNTERTOP MICROWAVE			X			
EQ-3	TV W/ WALL BRACKET			X		PROVIDE BLOCKING IN WALL FOR TV BRACKET	
EQ-4	FLOOR COPY MACHINE			X		+/- 70" OF FLOOR SPACE AVAILABLE	

INTERIOR GENERAL NOTES	
1.	CONTRACTOR TO PROVIDE SAMPLES OF ALL SELECTED MATERIALS FOR ARCHITECT'S FINAL COLOR SELECTION AND APPROVAL PRIOR TO ORDERING.
2.	ALL FINISH SELECTIONS ARE SUBJECT TO CHANGE UNTIL FINAL DRAWINGS ARE ISSUED.
3.	ALL TRANSITION DETAILS TO BE COORDINATED WITH ARCHITECT PRIOR TO ORDERING. SEE FLOOR PATTERN PLANS FOR LOCATIONS.
4.	ALL RESTROOMS HAVING SOLID SURFACE COUNTERTOPS TO RECEIVE UNDERMOUNTED SEAMLESS SOLID SURFACE ADA BOWLS, BV1512, COLOR: LINEN WHITE.
5.	CONTRACTOR TO VERIFY WITH SUB. CONT. OR WINDOW SHADE SUPPLIER ALL DIMENSIONS, SIZES, POWER REQUIREMENTS, CONTROL, AND MOUNTING REQUIREMENTS FOR ALL WINDOW SHADES MECH. AND WINDOW TREATMENT. LOCATIONS TO BE FOUND ON RCP.
6.	CONTRACTOR TO VERIFY ALL WIRING REQUIRED FOR ALL AUTOMATED SHADES AND CONTROLS PRIOR TO GWB FINISH OUT.
7.	ACCENT PAINT LOCATIONS AS INDICATED ON PAINT PLANS. WALL TRANSITION STRIPS LOCATED ON THIS PLAN.
8.	ALL HOLLOW METAL DOORS AND FRAMES TO BE PAINTED P-2.
9.	ALL WOOD WINDOW SILLS TO BE PAINTED P-2.
10.	ALL ROOMS WITH JANITOR SINKS TO RECEIVE FRP SPLASH ON ADJACENT WALLS. SEE FINISH SCHEDULE FOR COLOR SELECTION.
11.	ALL FLOORING JOINTS TO ALIGN WITH CONTROL JOINTS. CONTRACTOR IS RESPONSIBLE TO COORDINATE WITH STRUCTURAL DRAWINGS.
12.	ELECTRICAL DEVICES, SWITCHES, AND OUTLET COVERS TO BE COLOR: WHITE. ALL DEVICES ON DARK ACCENT WALLS TO BE BROWN.
13.	EXPANSION JOINT LOCATIONS TO BE VERIFIED WITH STRUCTURAL DRAWINGS.
14.	REFER TO RCP FOR LOCATIONS FOR GWB FURR DOWNS. ALL FURR DOWNS TO RECEIVE PAINT AS SCHEDULED. SEE PAINT PLANS FOR COLOR SELECTIONS.
15.	COORDINATE ALL CEILING MATERIALS AND SIZES WITH RCP LAYOUT.
16.	ALL SOLID SURFACE COUNTER WITH A 4" BACKSPLASH ARE TO BE INTEGRAL VERTICAL AND HORIZONTAL SURFACES.
17.	GC TO PROVIDE BLOCKING FOR ALL TYS AND WALL HUNG ELECTRONIC EQUIPMENT.
FLOOR PATTERN LEGEND	
FLOORING MATERIALS	
	PC-1: POLISHED CONCRETE
	LVT-1: LUXURY VINYL TILE

WDD ARCHITECTS

REGISTERED ARCHITECT DELONT & DAVIDSON INC. JONESBORO, AR 72404

ARKANSAS GAME AND FISH COMMISSION
JONESBORO FIELD OFFICE RECONSTRUCTION

600 EAST LAWSON RD
JONESBORO, AR 72404

FINISH AND EQUIPMENT PLANS
AND SCHEDULES

CONTENTS

REVISIONS

NO. | DATE | DESCRIPTION

25-065
JOB NO.
07.30.2026
DATE
CD SET
ISSUE
A600

SHEET