



C:\Users\mgm\OneDrive\Documents\Projects\Arkansas Game and Fish Commission\Revit\2024\25-065\25-065-001.rvt 11/20/2024 1:52:13 PM

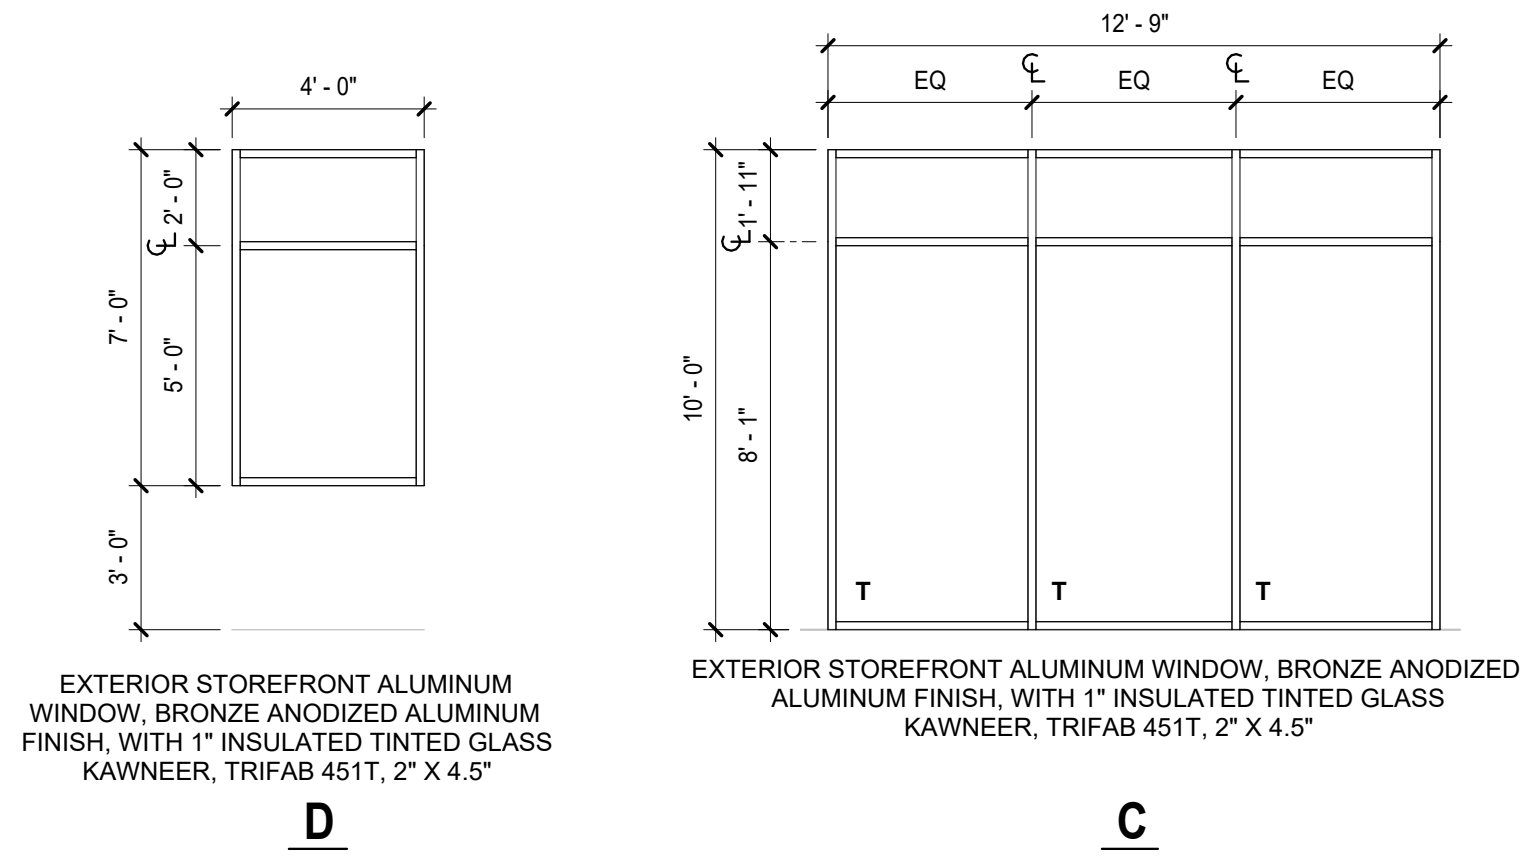


WINDOW ELEVATIONS

T=TEMPERED


7 SUBSILL FLASHING N.T.S.

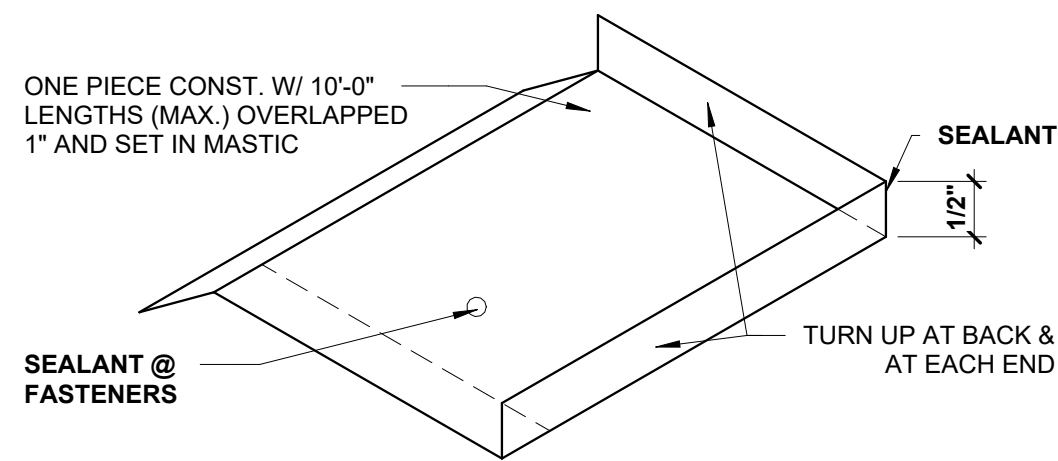


4 HM THRESHOLD 3" = 1'-0"

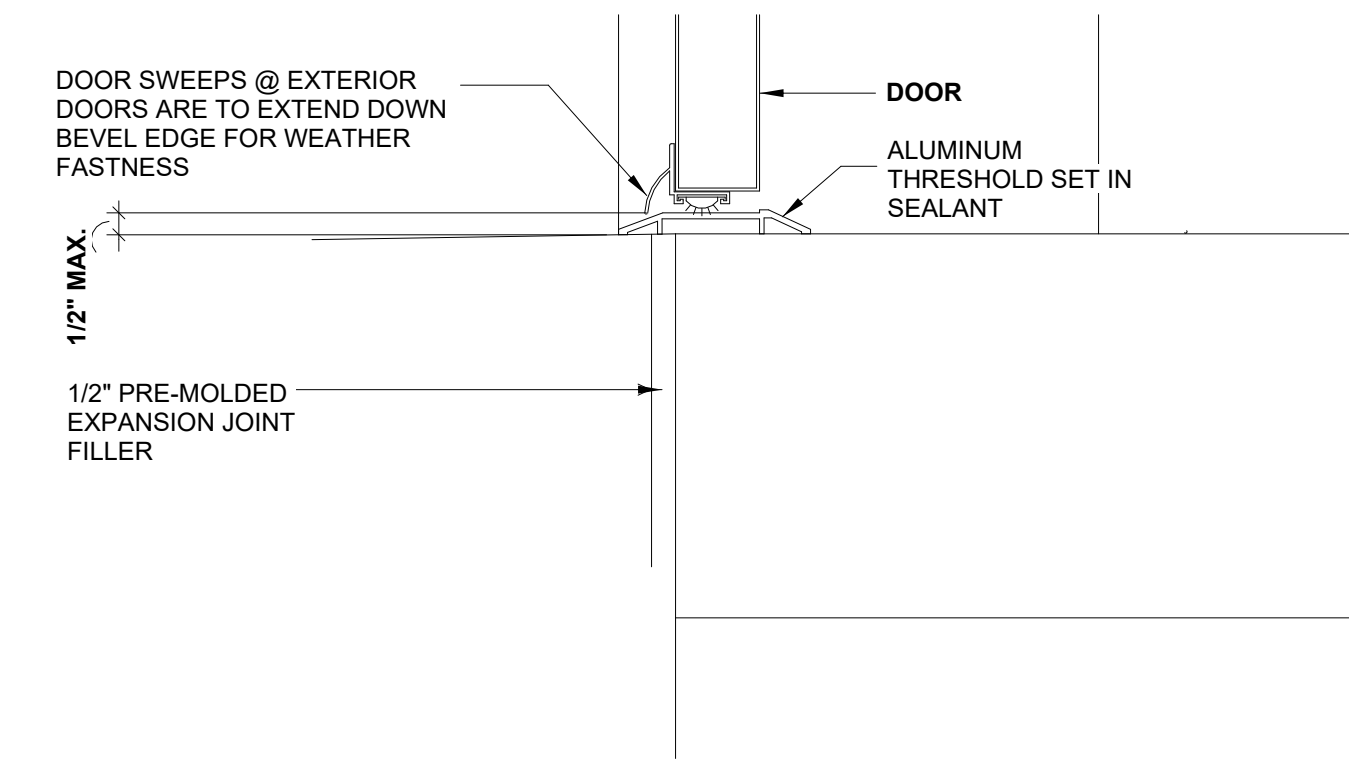


6 STOREFRONT THRESHOLD 3" = 1'-0"

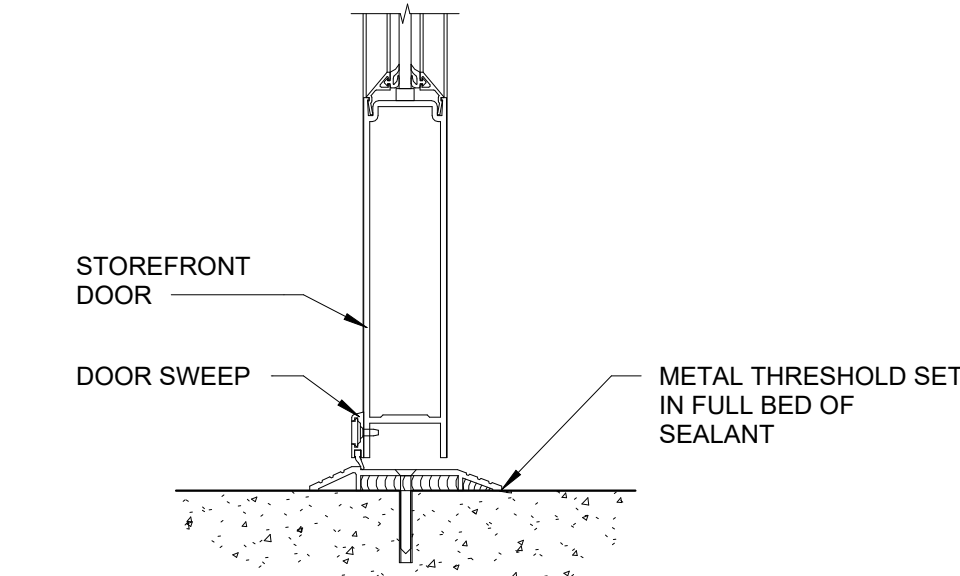


3 DOOR DETAIL - SECTIONAL OHD - JAMB AT CMU 3" = 1'-0"

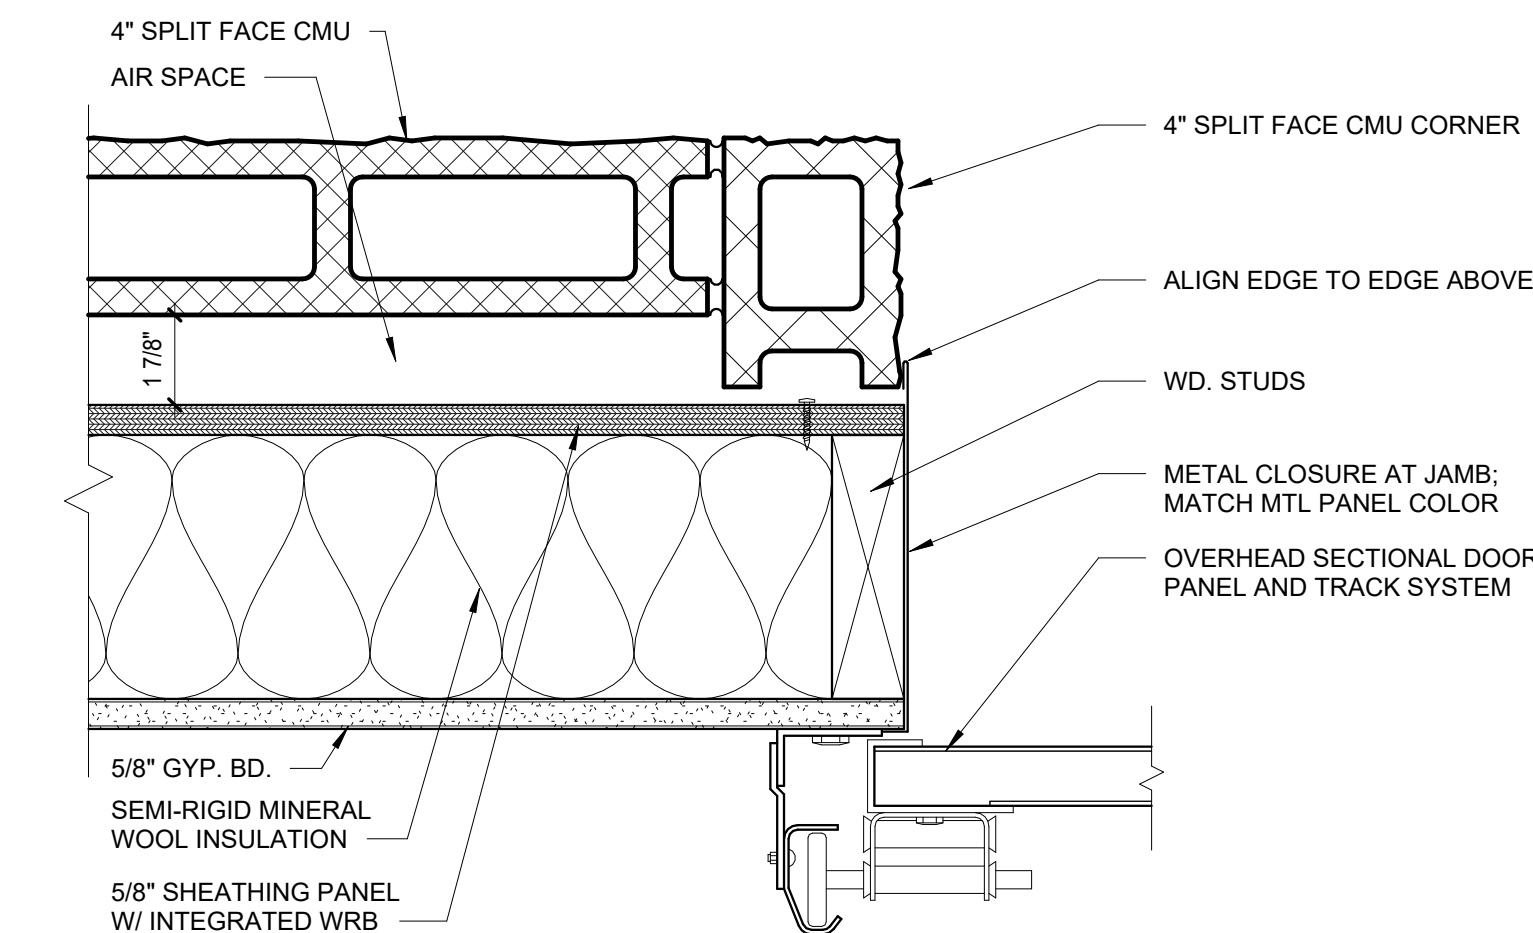


5 HM HEAD/JAMB 3" = 1'-0"

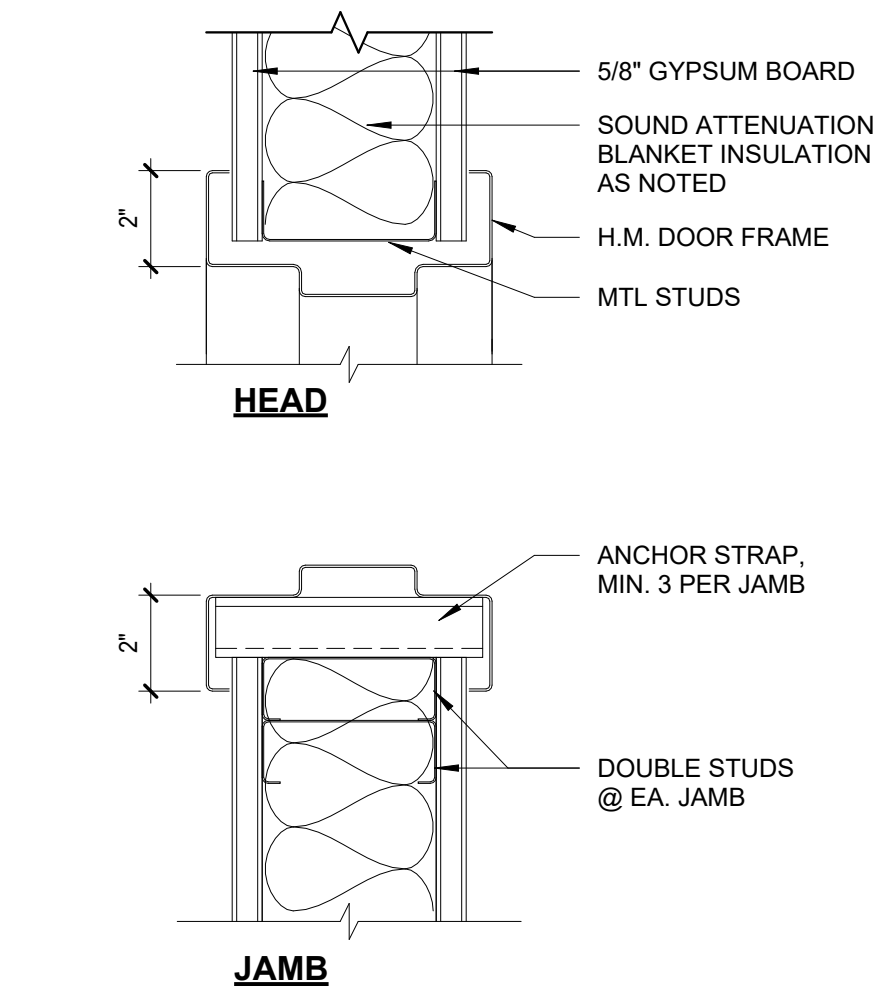


2 DOOR DETAIL - SECTIONAL OHD - JAMB 3" = 1'-0"

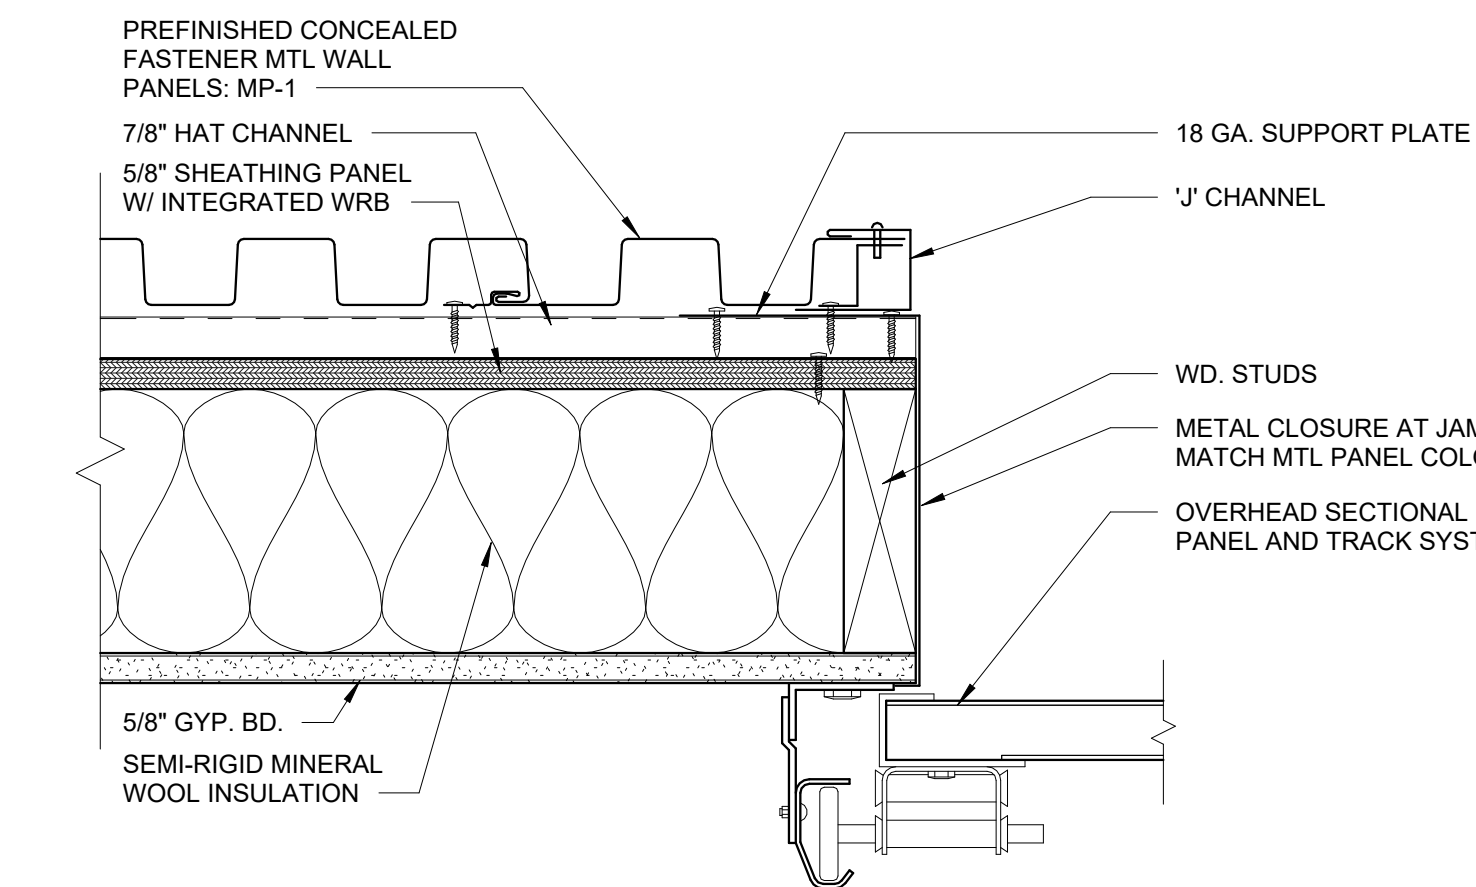


1 DOOR DETAIL - SECTIONAL OHD - HEAD & SILL 3" = 1'-0"

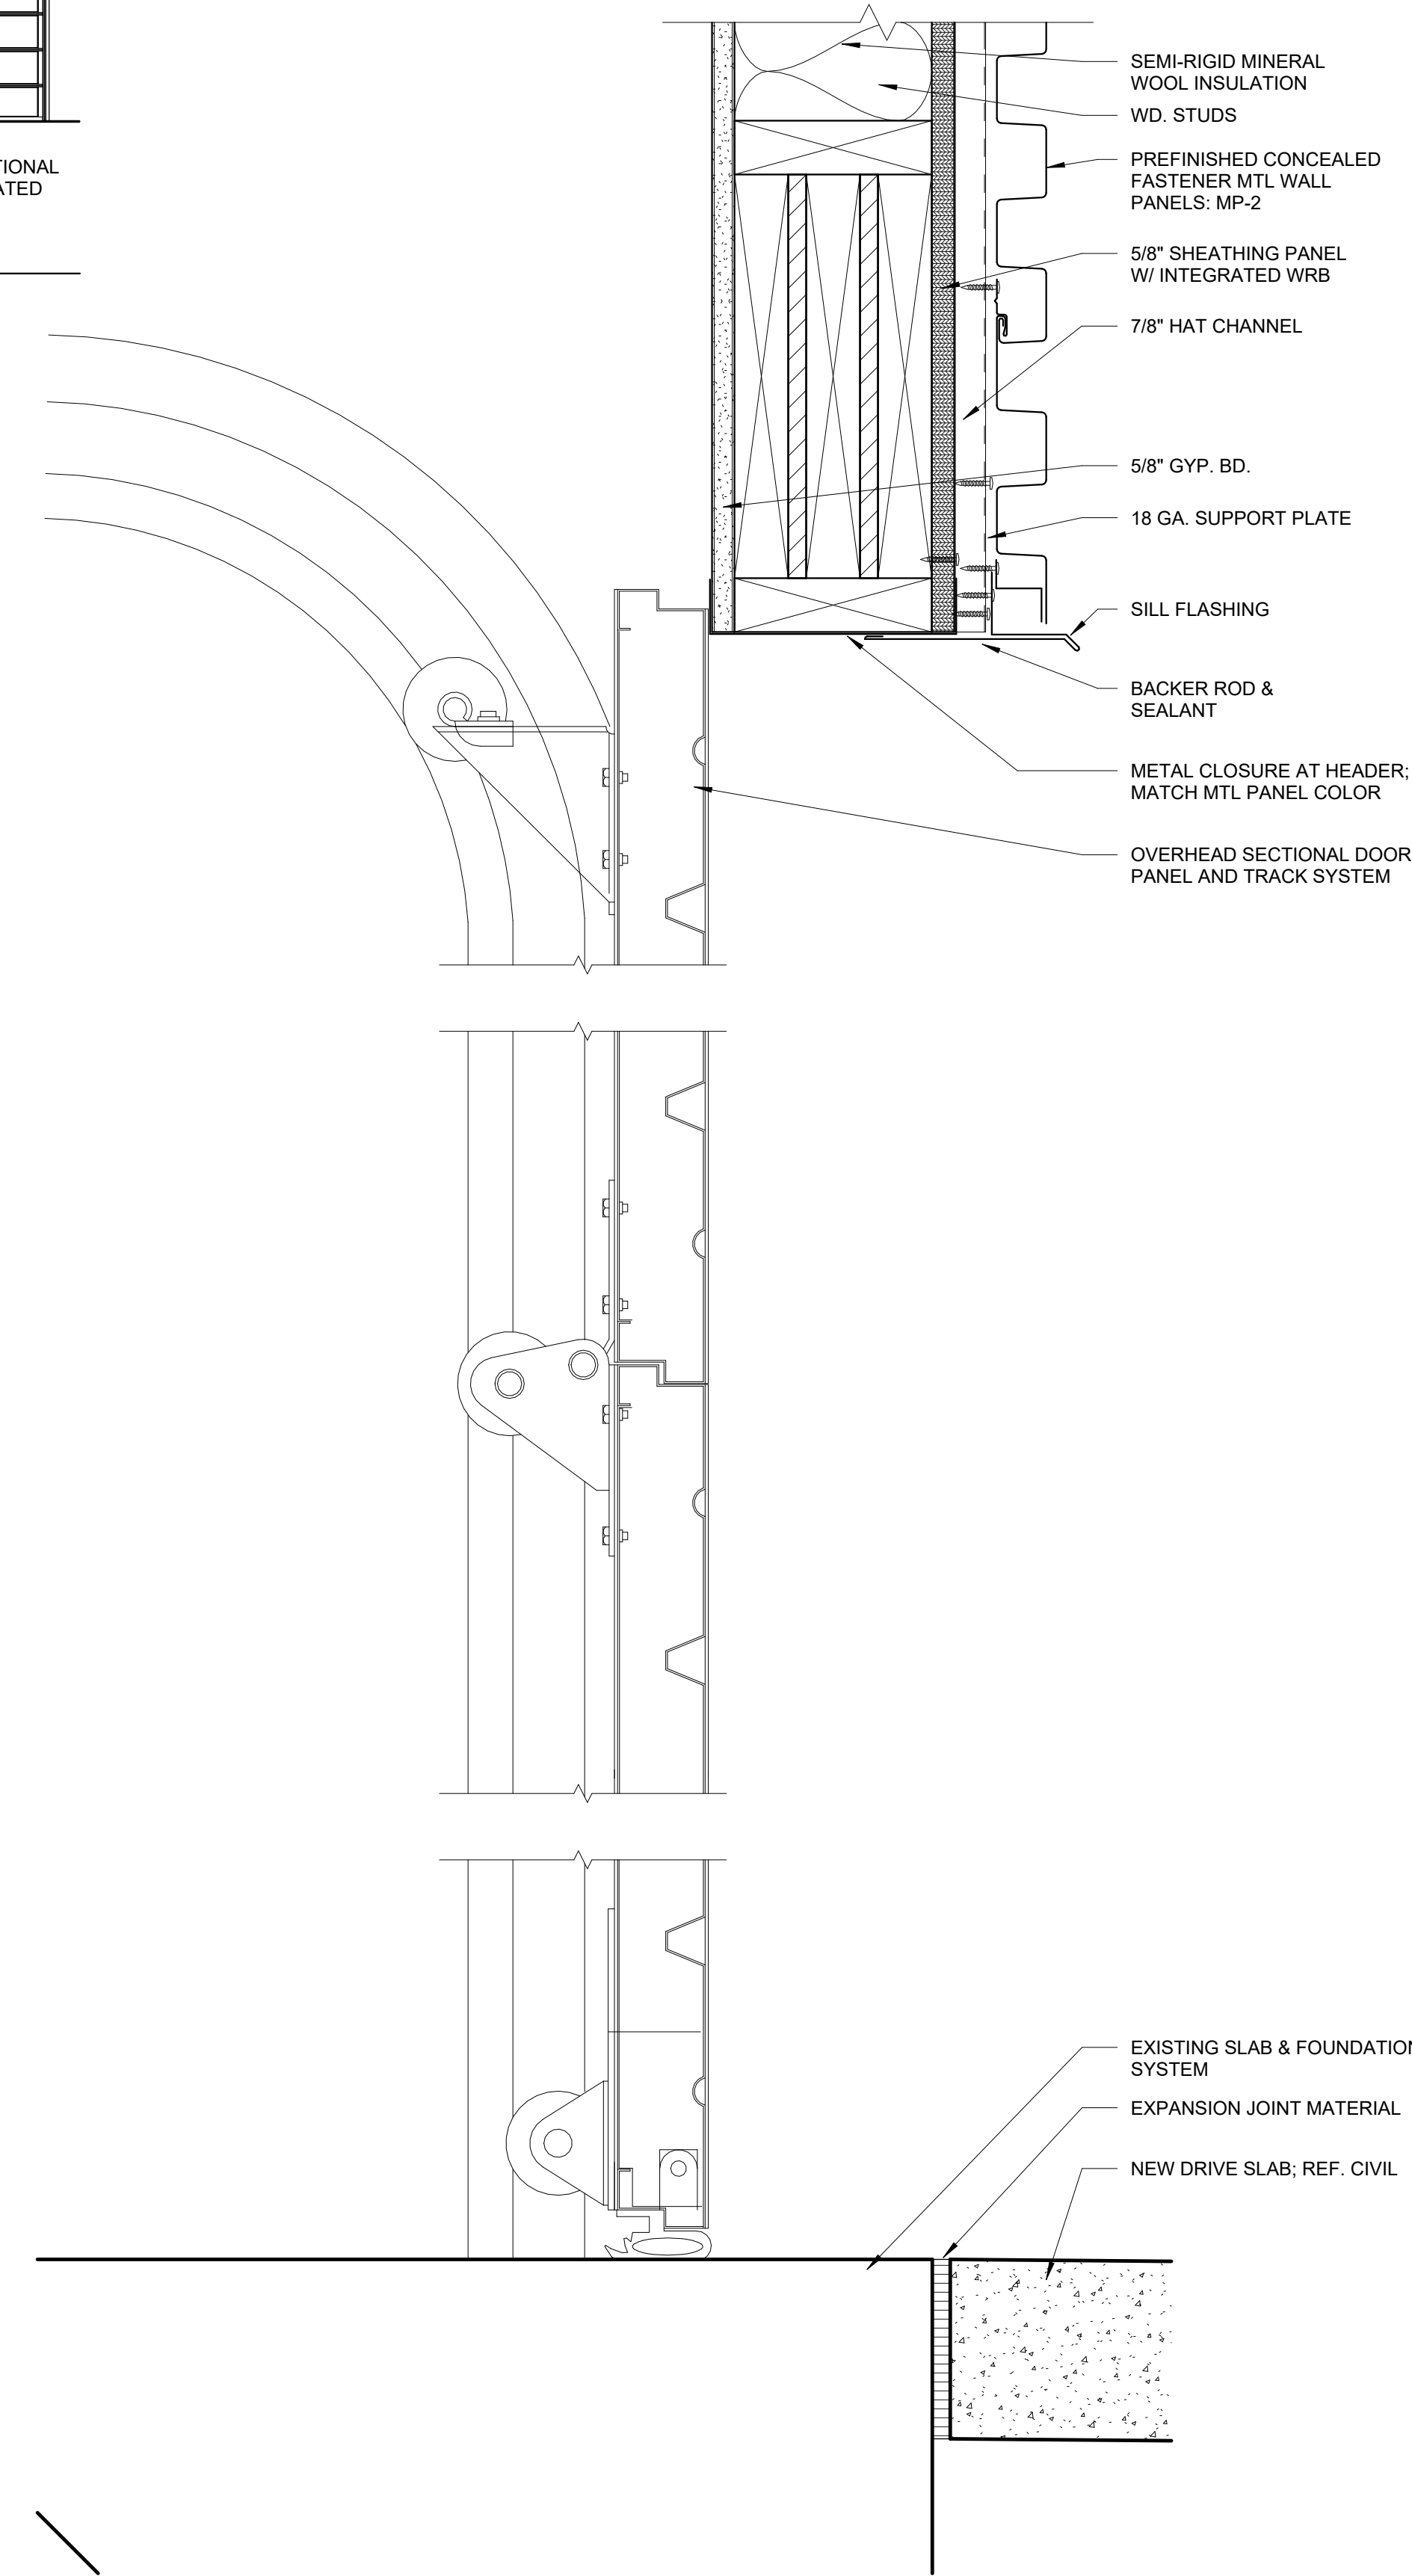

DOOR SCHEDULE																	
DOOR NUMBER	ROOM NAME	DOOR INFORMATION						FRAME INFORMATION						HARDWARE	FIRE RATING	ACCESS CONTROL	COMMENTS
		TYPE	WIDTH	HEIGHT	THICKNESS	MATERIAL	FINISH	TYPE	MATERIAL	FINISH	DETAILS						
											HEAD	JAMB	SILL				
100A	LOBBY	SF	3'-0"	8'-0"	1 3/4"	ALUM / GLASS	BRONZE ANODIZED	---	ALUM	BRONZE ANODIZED	5 / A601	5 / A601	6 / A601	18			
102A	IT	F	3'-0"	8'-0"	1 3/4"	WOOD	---	1	HM	P-2	---	---	---	16		Yes	
103A	CONFERENCE ROOM	SF	6'-0"	8'-0"	1 3/4"	ALUM / GLASS	BRONZE ANODIZED	---	ALUM	BRONZE ANODIZED	5 / A601	5 / A601	6 / A601	19		Yes	
103B	CONFERENCE ROOM	N	6'-0"	8'-0"	1 3/4"	WOOD	---	1	HM	P-2	5 / A601	5 / A601	---	5			
104A	STORAGE	F	6'-0"	8'-0"	1 3/4"	WOOD	---	2	HM	P-2	5 / A601	5 / A601	---	6			
105A	BREAKROOM	N	3'-0"	8'-0"	1 3/4"	WOOD	---	1	HM	P-2	5 / A601	5 / A601	---	14			
106A	WOMEN	F	3'-0"	8'-0"	1 3/4"	WOOD	---	1	HM	P-2	5 / A601	5 / A601	---	15			
107A	MEN	F	3'-0"	8'-0"	1 3/4"	WOOD	---	1	HM	P-2	5 / A601	5 / A601	---	15			
108A	ELEC.	F	3'-0"	8'-0"	1 3/4"	WOOD	---	1	HM	P-2	5 / A601	5 / A601	---	8			
109A	PRIV LAND	N	3'-0"	8'-0"	1 3/4"	WOOD	---	1	HM	P-2	5 / A601	5 / A601	---	13			
110A	CLOSET	F	3'-0"	8'-0"	1 3/4"	WOOD	---	1	HM	P-2	5 / A601	5 / A601	---	12			
111A	OPERATIONS	N	3'-0"	8'-0"	1 3/4"	WOOD	---	1	HM	P-2	5 / A601	5 / A601	---	13			
112A	CLOSET	F	3'-0"	8'-0"	1 3/4"	WOOD	---	1	HM	P-2	5 / A601	5 / A601	---	10			
113A	SHOP	F	3'-0"	8'-0"	1 3/4"	WOOD	---	1	HM	P-2	5 / A601	5 / A601	---	11			
113B	SHOP	S1	10'-0"	10'-0"	2"	STEEL	---	---	---	---	1 / A601	2, 3 / A601	1 / A601	20			
113C	SHOP	S1	10'-0"	10'-0"	2"	STEEL	---	---	---	---	1 / A601	2, 3 / A601	1 / A601	20			
113J	SHOP	F	6'-0"	7'-0"	1 3/4"	HM	P-	---	2	HM	P-	---	---	19			
114A	STORAGE	F	6'-0"	8'-0"	1 3/4"	WOOD	---	2	HM	P-2	5 / A601	5 / A601	---	6			
115A	JAN.	F	3'-0"	8'-0"	1 3/4"	WOOD	---	1	HM	P-2	5 / A601	5 / A601	---	9			
116A	FISH LAB	N	3'-0"	8'-0"	1 3/4"	WOOD	---	1	HM	P-2	5 / A601	5 / A601	---	13			
117A	FISH OFFICE	N	3'-0"	8'-0"	1 3/4"	WOOD	---	1	HM	P-2	5 / A601	5 / A601	---	13			
118A	WL OFFICE	N	3'-0"	8'-0"	1 3/4"	WOOD	---	1	HM	P-2	5 / A601	5 / A601	---	10			
119A	WL OFFICE	N	3'-0"	8'-0"	1 3/4"	WOOD	---	1	HM	P-2	5 / A601	5 / A601	---	13			
120A	ST.	F	3'-0"	8'-0"	1 3/4"	WOOD	---	1	HM	P-2	5 / A601	5 / A601	---	10			
121A	ST.	F	3'-0"	8'-0"	1 3/4"	WOOD	---	1	HM	P-2	5 / A601	5 / A601	---	10			
122A	ENF OFFICE	N	3'-0"	8'-0"	1 3/4"	WOOD	---	1	HM	P-2	5 / A601	5 / A601	---	17		Yes	
123A	ENFORCEMENT OFFICE	N	3'-0"	8'-0"	1 3/4"	WOOD	---	1	HM	P-2	5 / A601	5 / A601	---	10			
124A	FISH OFFICE	N	3'-0"	8'-0"	1 3/4"	WOOD	---	1	HM	P-2	5 / A601	5 / A601	---	13			
125A	OFFICE	N	3'-0"	8'-0"	1 3/4"	WOOD	---	1	HM	P-2	5 / A601	5 / A601	---	13			
126A	MECH	F	6'-0"	8'-0"	1 3/4"	WOOD	---	2	HM	P-2	5 / A601	5 / A601	---	7			
127A	STORAGE	F	6'-0"	8'-0"	1 3/4"	WOOD	---	2	HM	P-2	5 / A601	5 / A601	---	6			

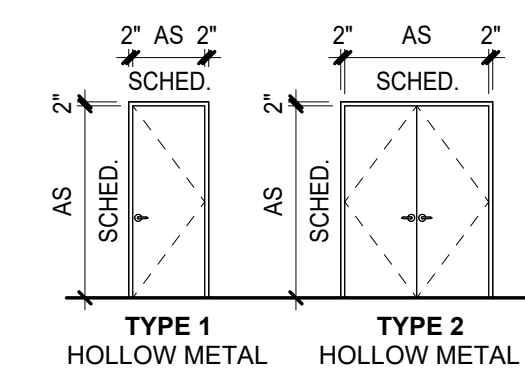

FRAME LEGEND

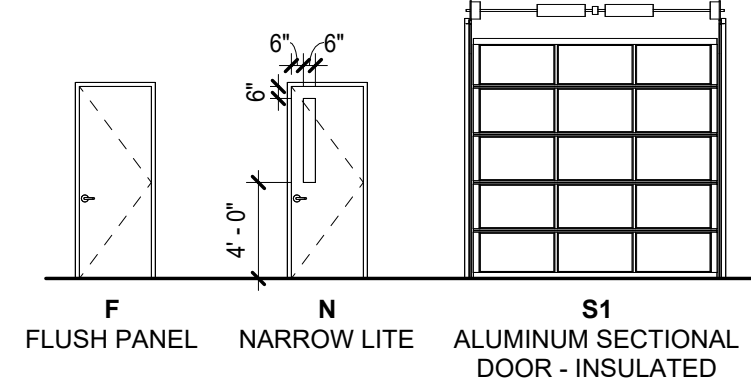

DOOR LEGEND