



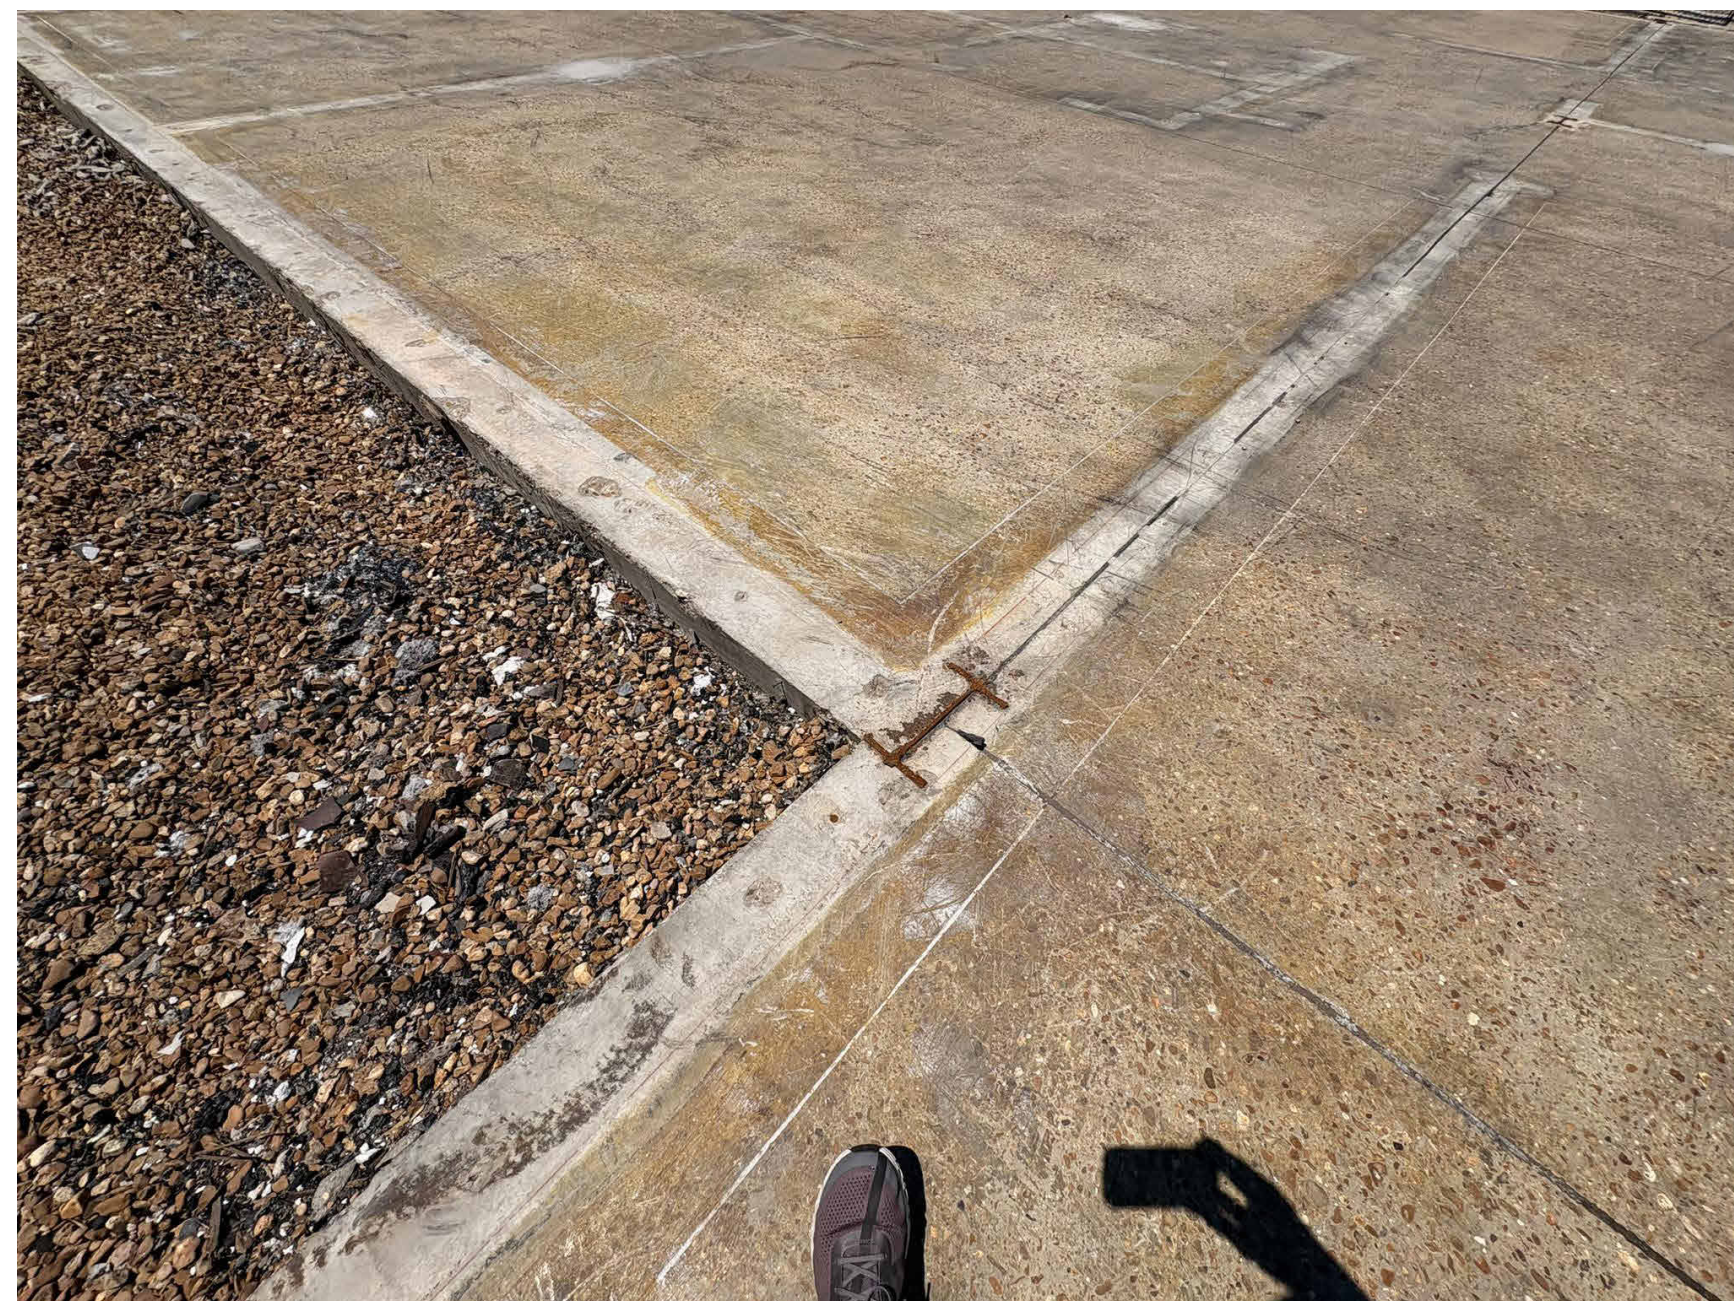

1. CONTRACTOR SHALL FIELD VERIFY ALL EXISTING CONDITIONS, DIMENSIONS, UTILITIES, ELEVATIONS, AND LOCATIONS PRIOR TO COMMENCEMENT OF WORK. NOTIFY THE ARCHITECT OF ANY DISCREPANCIES PRIOR TO PROCEEDING.
2. PHOTOGRAPHS ON THIS SHEET ARE PROVIDED FOR REFERENCE ONLY TO DOCUMENT OBSERVED EXISTING CONDITIONS AT THE TIME OF THE SITE VISIT. CONDITIONS MAY HAVE CHANGED SINCE THE PHOTOGRAPHS WERE TAKEN. PHOTOS TAKEN JUNE 26, 2020.
3. EXISTING CONDITIONS CONCEALED BY DEBRIS, VEGETATION, PREVIOUS CONSTRUCTION, OR DEMOLITION MAY NOT BE REPRESENTED IN THESE PHOTOGRAPHS OR DRAWINGS.
4. EXISTING CONCRETE SLAB IS INTENDED TO REMAIN UNLESS OTHERWISE INDICATED.
5. AREAS EXHIBITING CONDITIONS UNSUITABLE FOR REUSE SHALL BE REPORTED TO THE ARCHITECT AND STRUCTURAL ENGINEER PRIOR TO PLACEMENT OF NEW CONSTRUCTION.
6. LOCATIONS OF EXISTING UTILITIES SHOWN ARE BASED ON AVAILABLE INFORMATION AND LIMITED FIELD OBSERVATIONS. CONTRACTOR SHALL VERIFY ALL UTILITY LOCATIONS PRIOR TO CONSTRUCTION.
7. EXISTING STRUCTURAL ELEMENTS SHOWN IN THE PHOTOGRAPHS MAY HAVE BEEN PARTIALLY DEMOLISHED OR MODIFIED AFTER THE PHOTOGRAPHS WERE TAKEN. REFER TO STRUCTURAL DRAWINGS FOR FINAL DISPOSITION.
8. REPAIR CRACKS, SPALLS, EXPOSED REINFORCEMENT, AND OTHER DEFICIENCIES ONLY AS DIRECTED BY THE STRUCTURAL DRAWINGS AND SPECIFICATIONS.

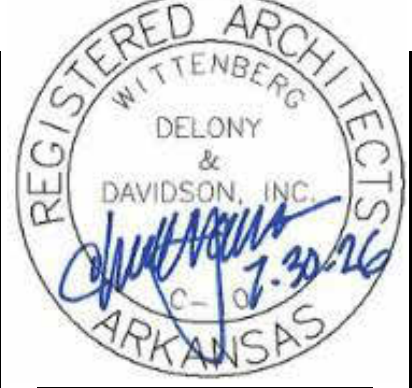

ARKANSAS GAME AND FISH COMMISSION
JONESBORO FIELD OFFICE RECONSTRUCTION
600 EAST LAWSON RD
JONESBORO, AR 72404

CONTENTS

REVISIONS		
NO.	DATE	DESCRIPTION

25-065

JOB. NO.

07.30.202
DATE

CD SET

ISSUE

A70C

SHEET