




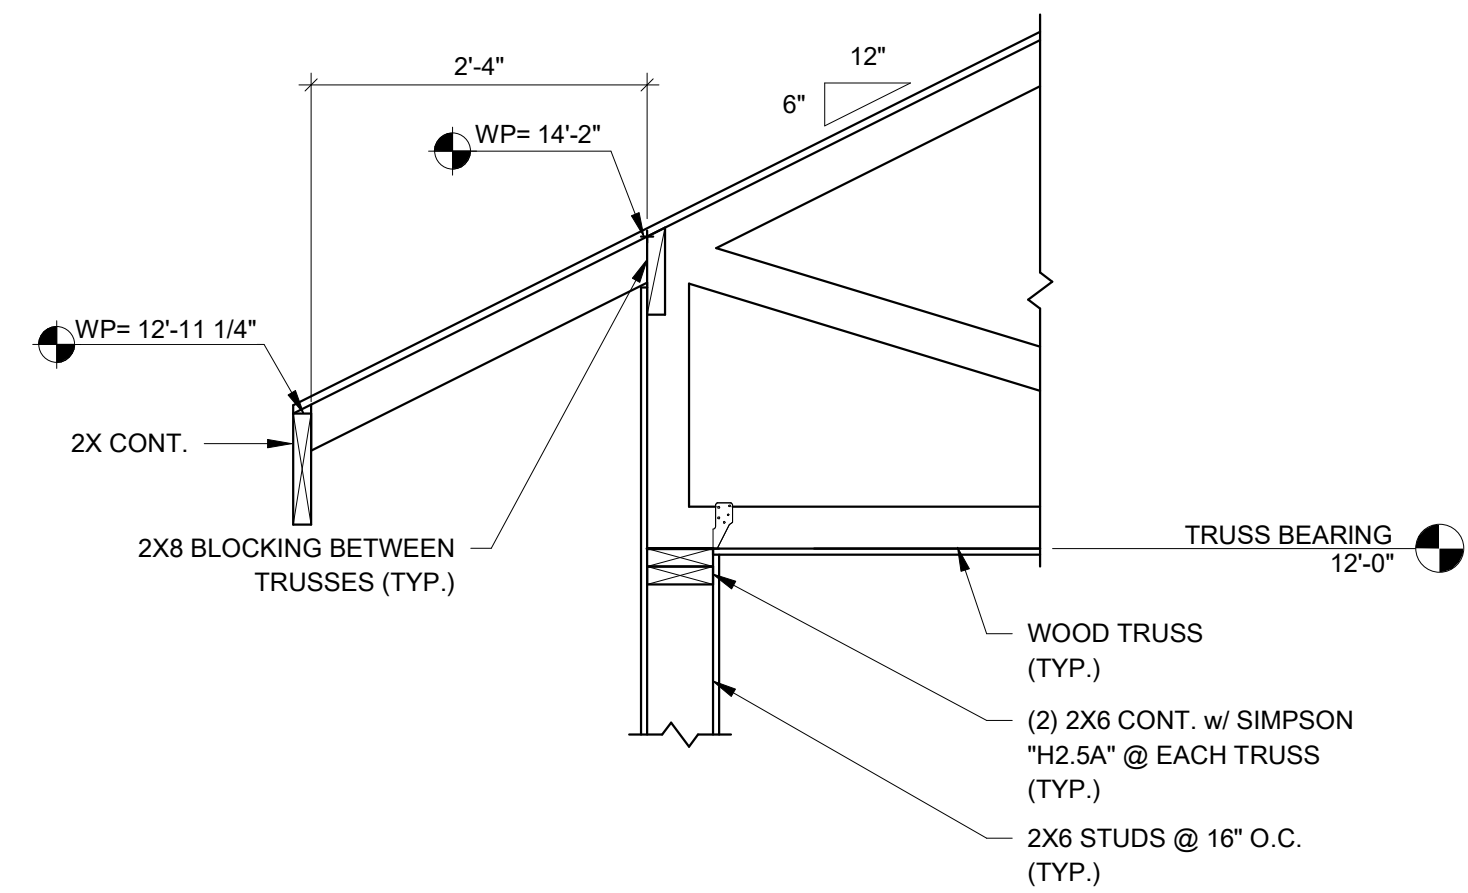


1 SECTION
3/4" = 1'-0"

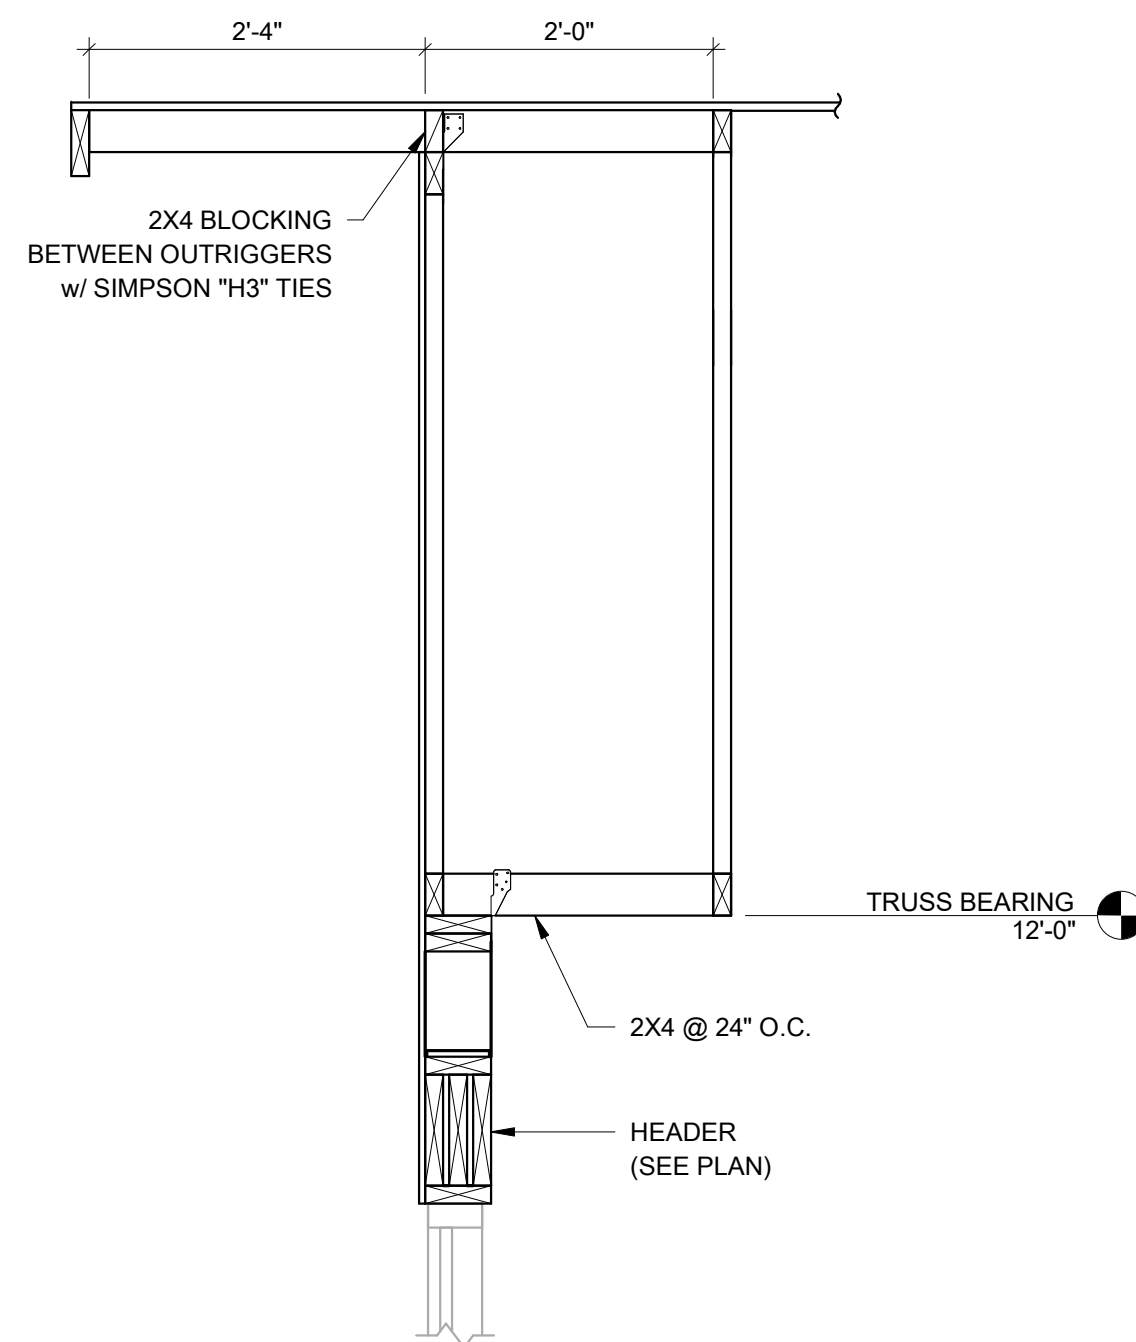


2 SECTION
3/4" = 1'-0"

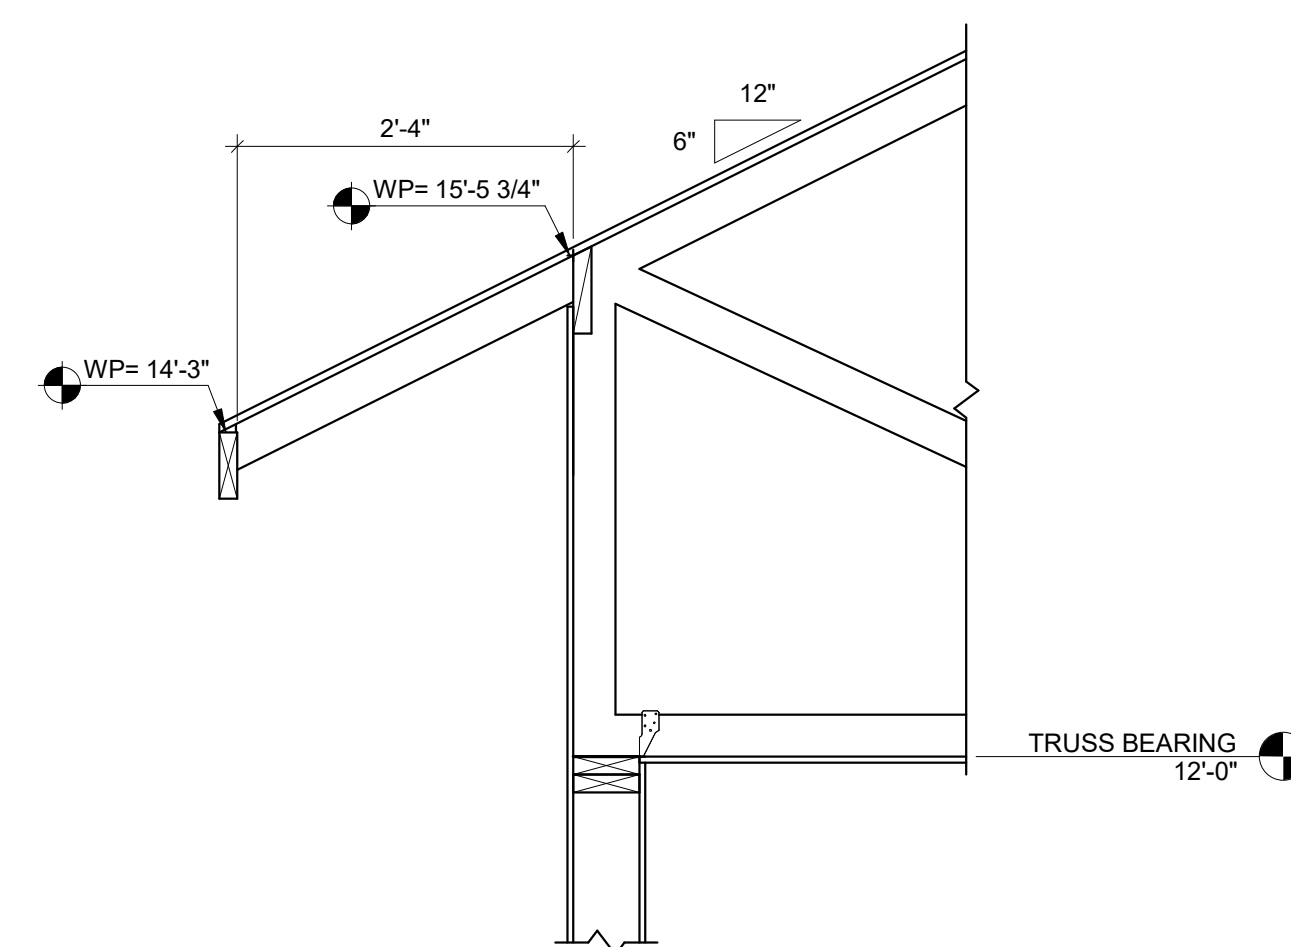


3 SECTION
3/4" = 1'-0"

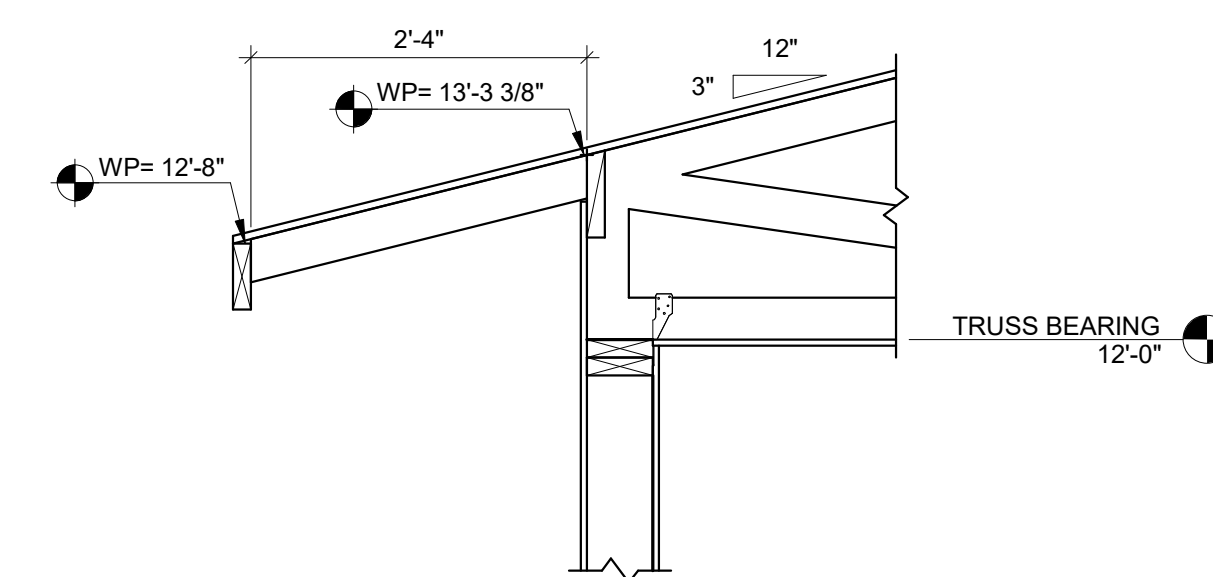


4 SECTION
3/4" = 1'-0"

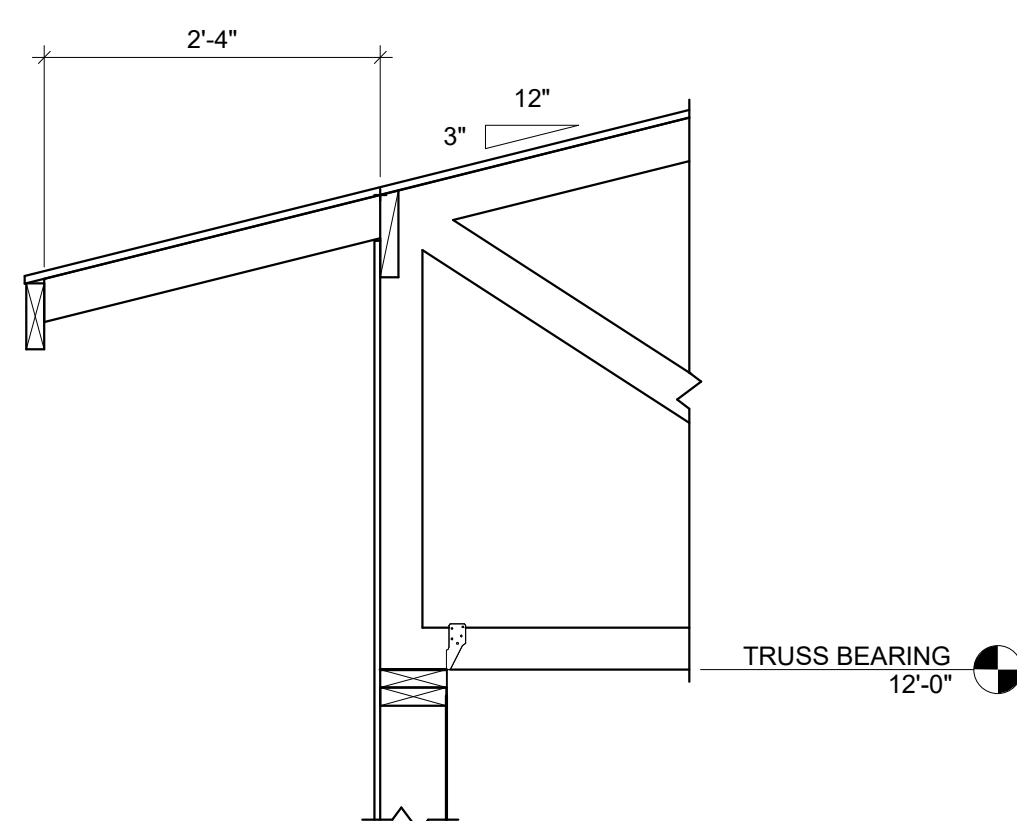


5 SECTION
3/4" = 1'-0"

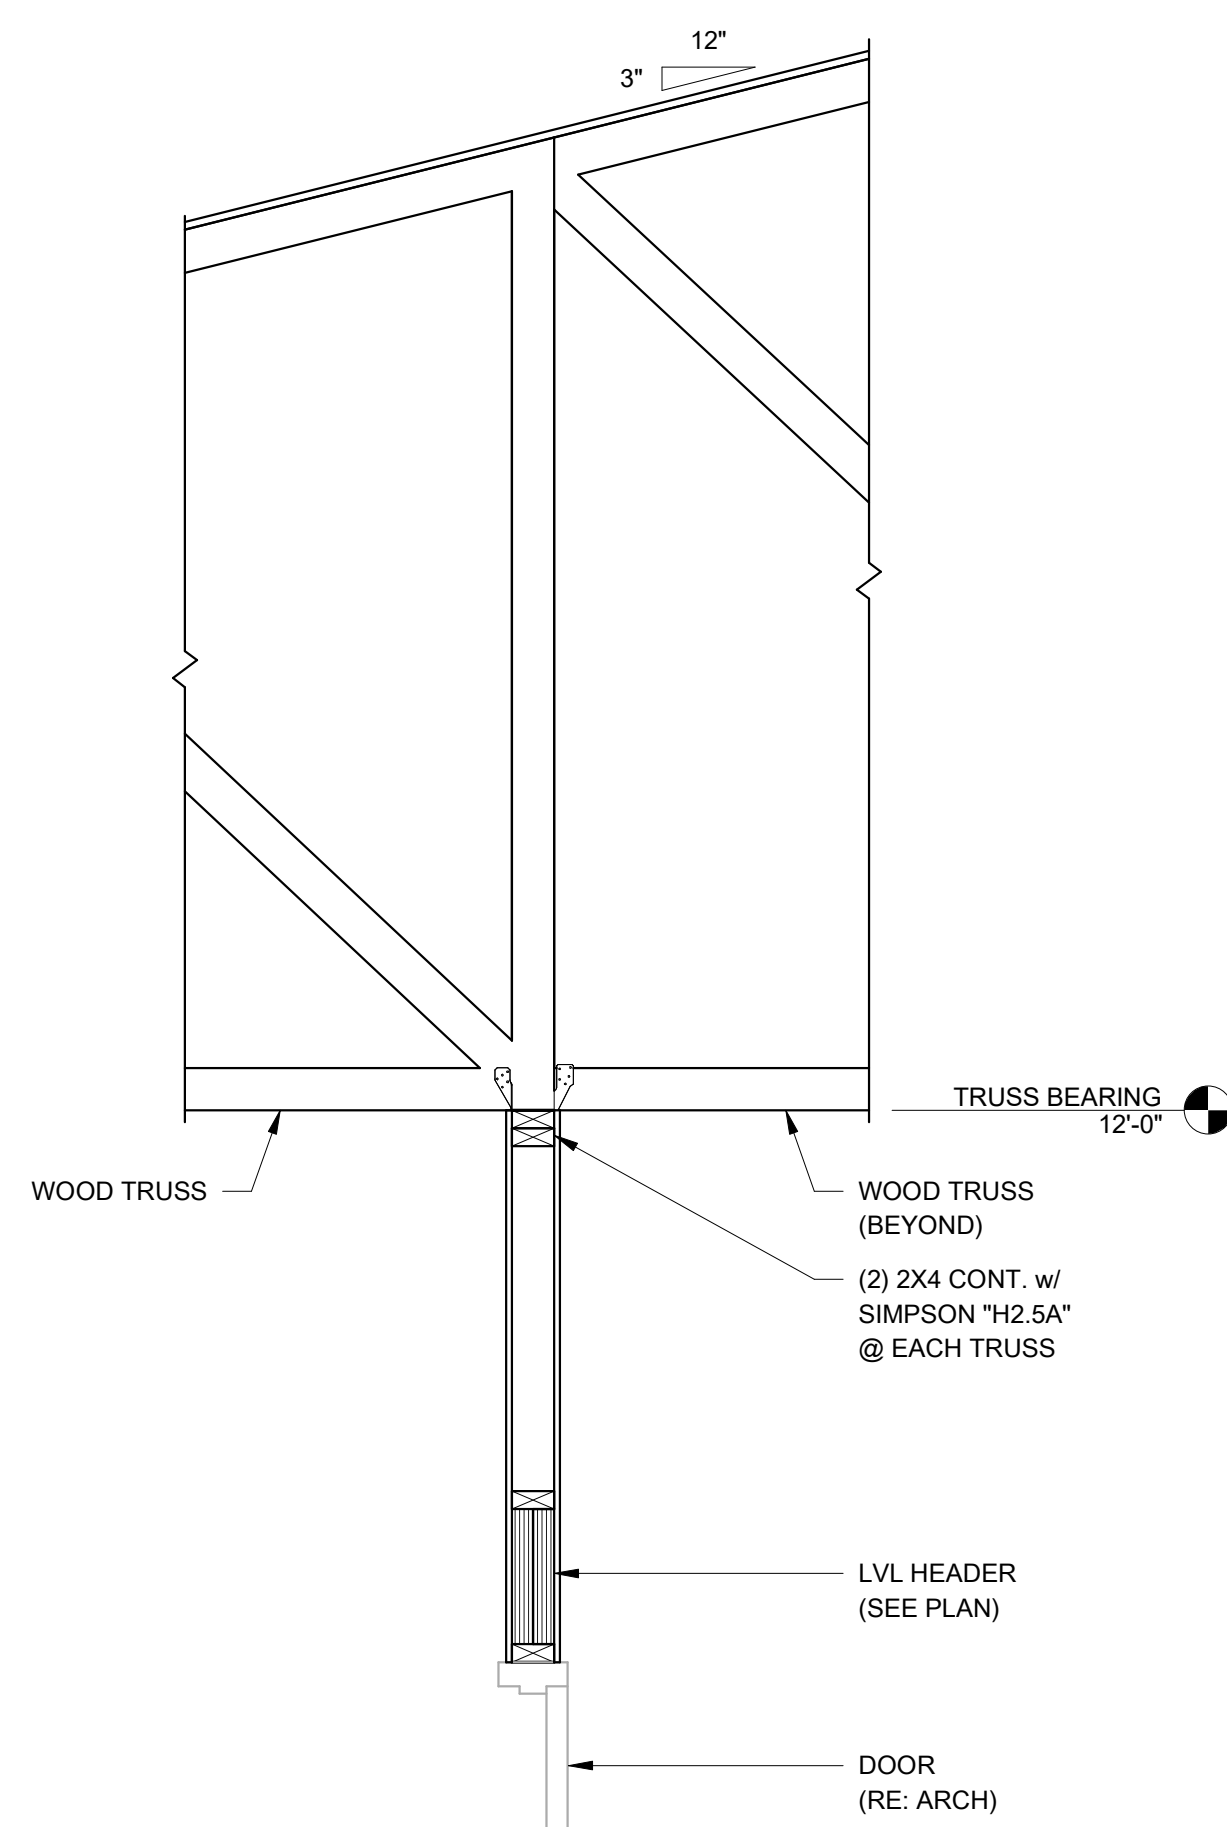


6 SECTION
3/4" = 1'-0"

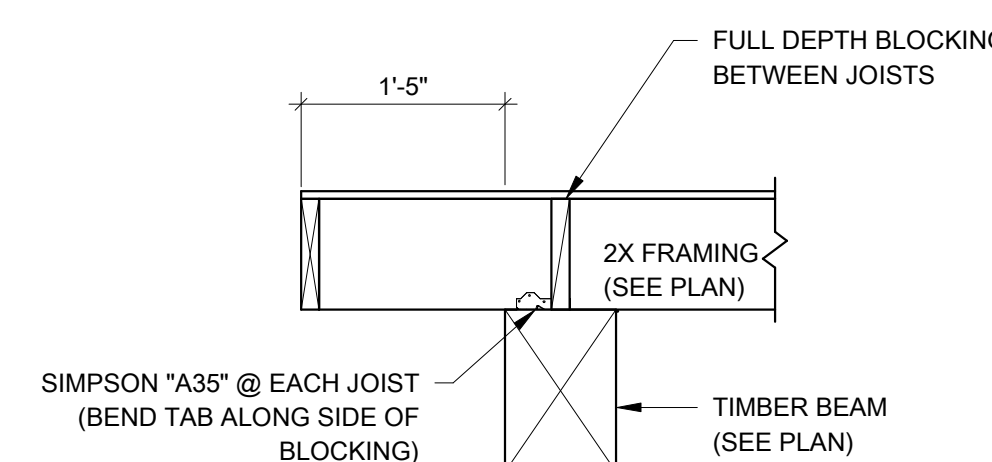


7 SECTION
3/4" = 1'-0"

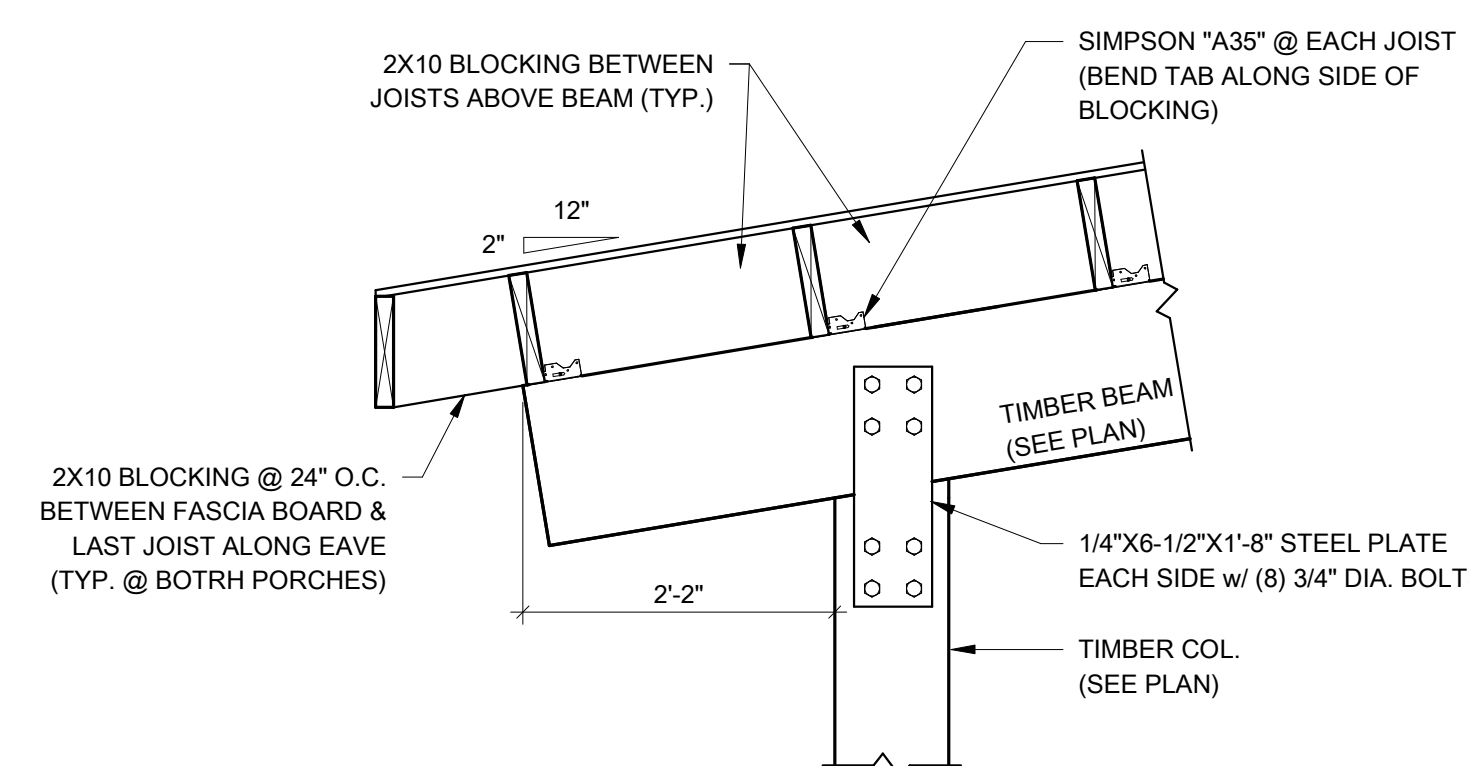

8 SECTION
3/4" = 1'-0"

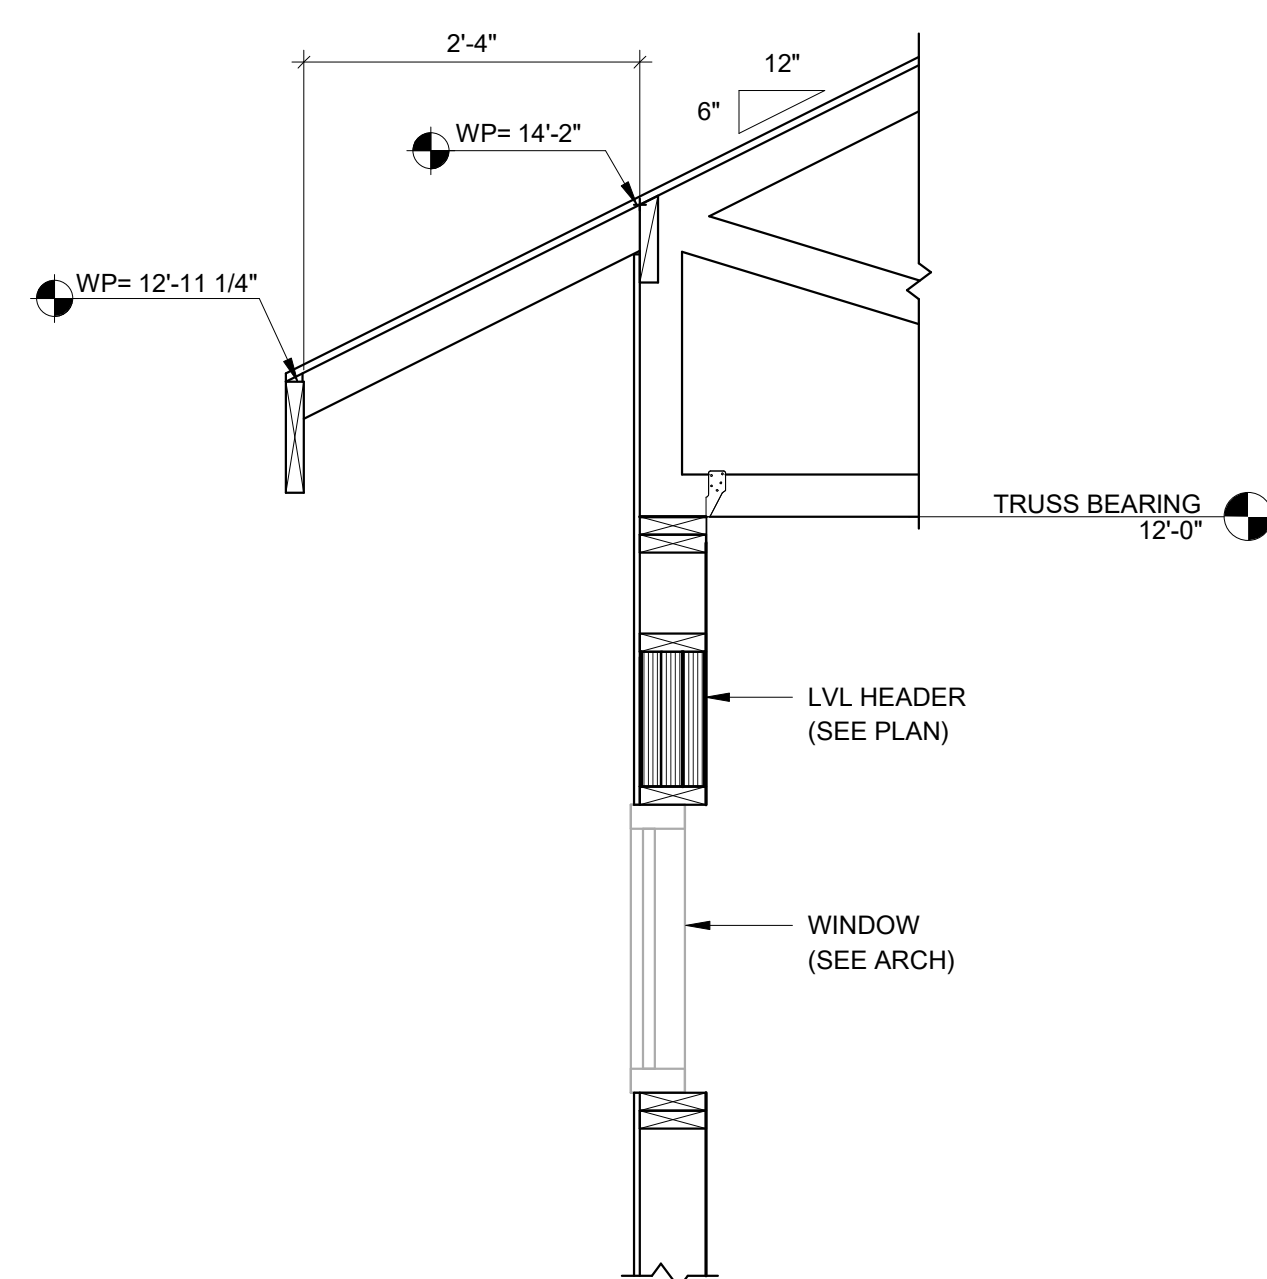

9 SECTION
3/4" = 1'-0"

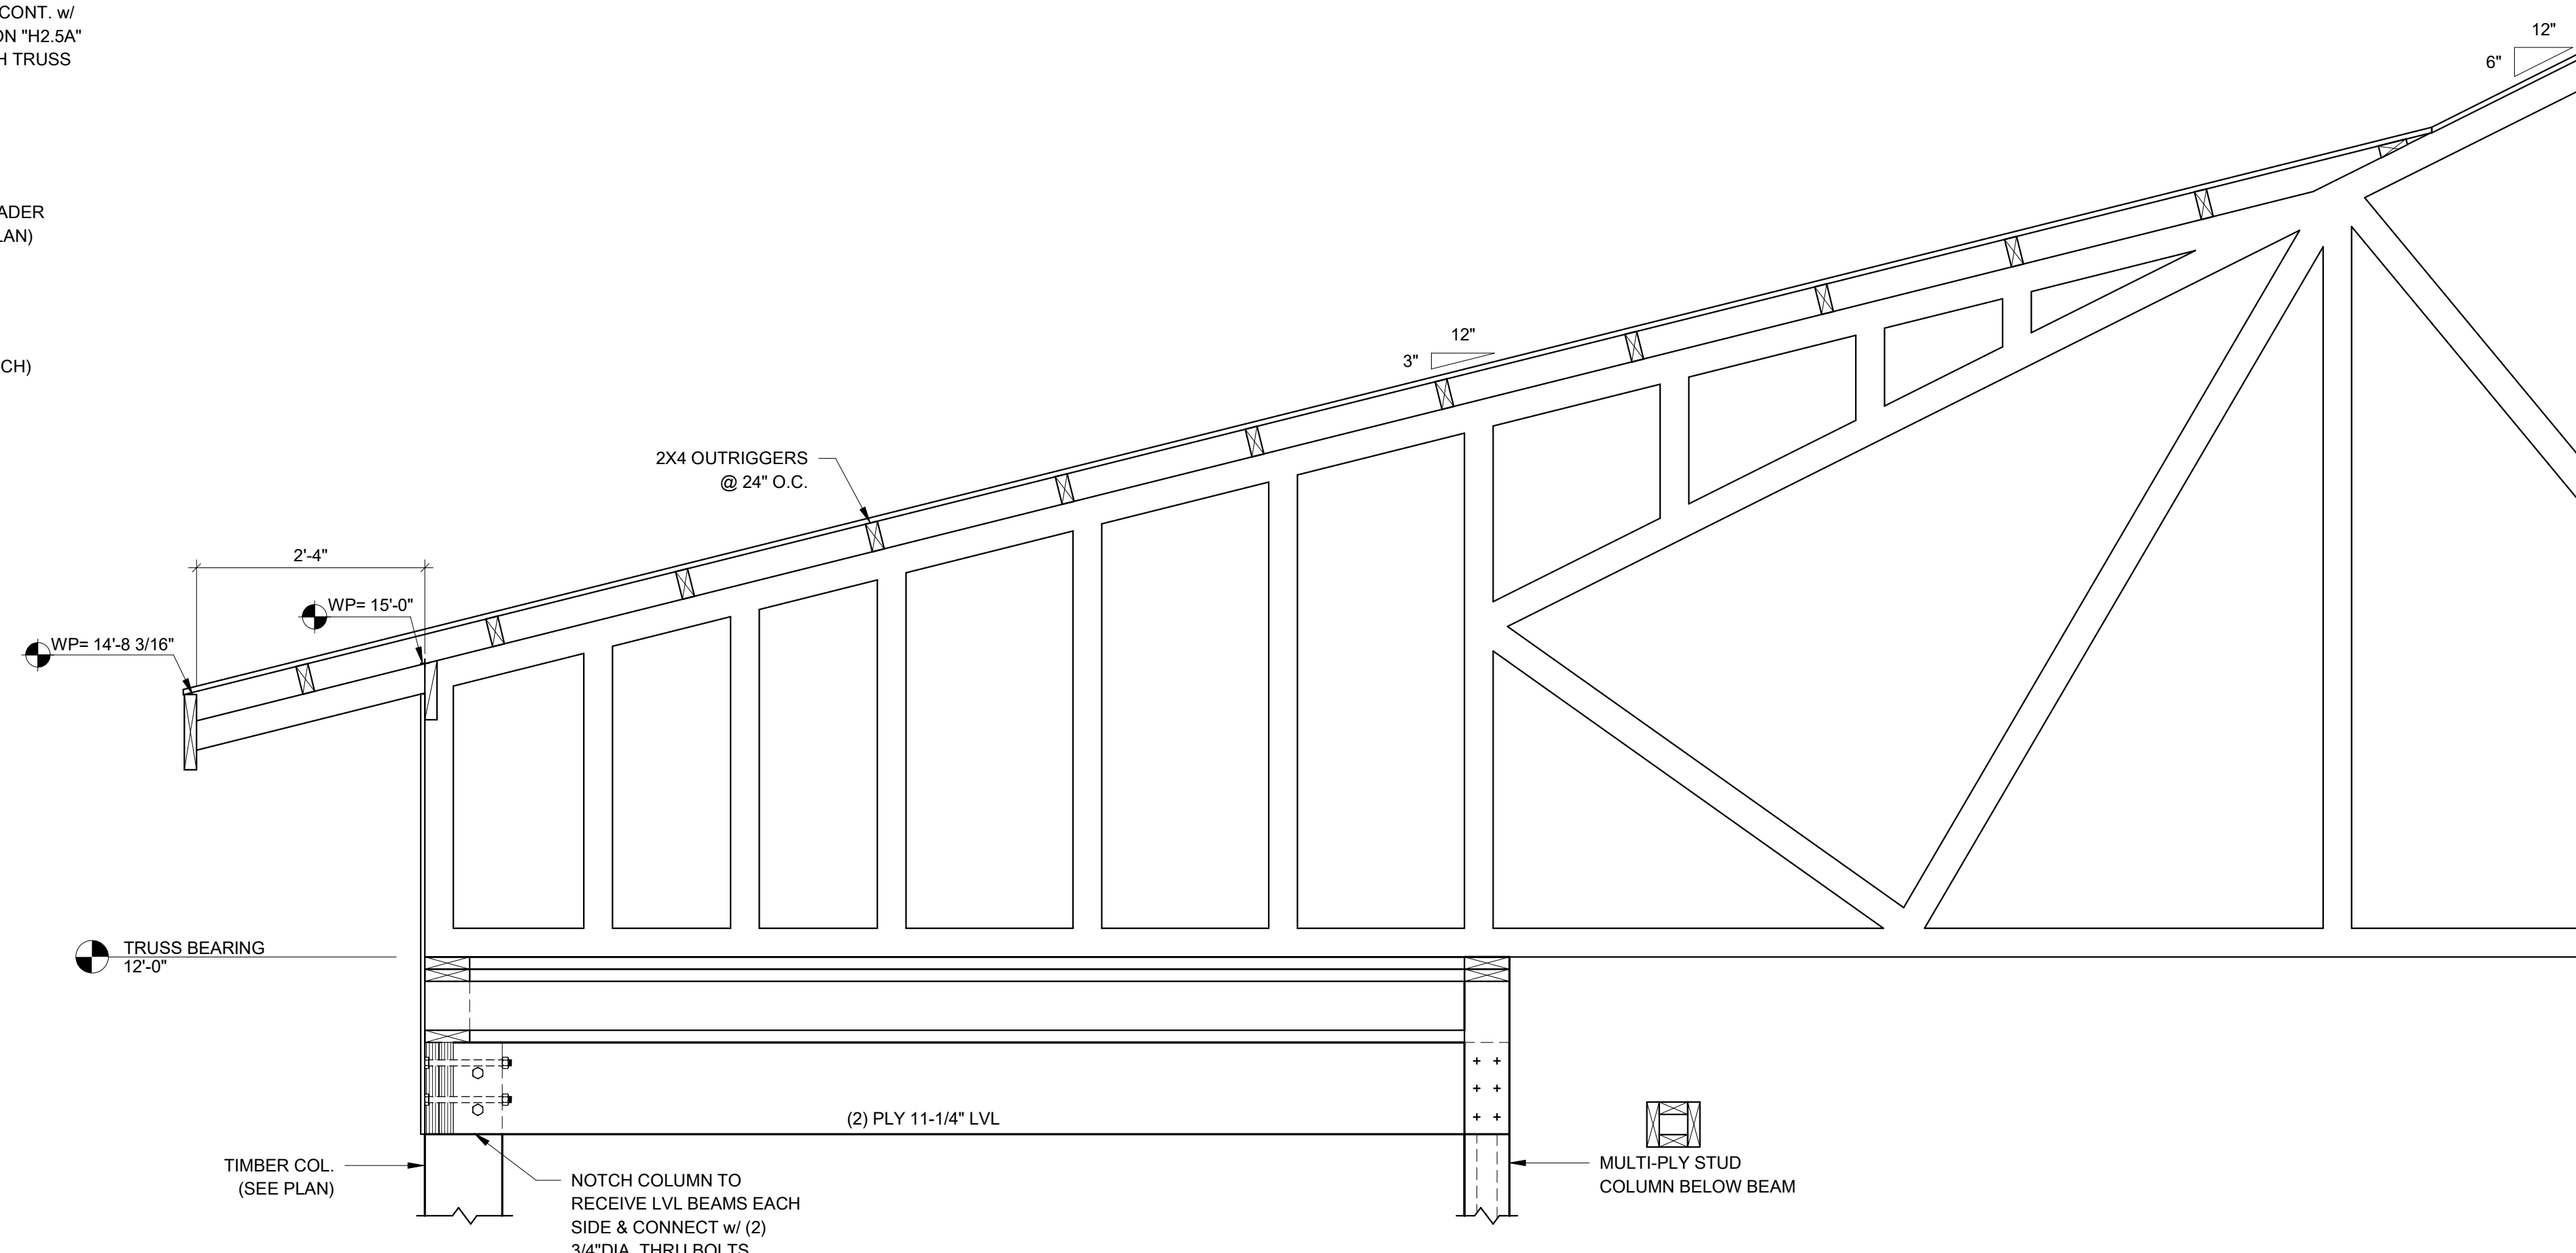

10 SECTION
3/4" = 1'-0"



WDD

ARCHITECTS

ECI

401 West Capitol Avenue, Suite 300
Little Rock, Arkansas 72201-3401
Phone No. (501) 375-3752
ECI 0086-25-061

ARKANSAS GAME AND FISH COMMISSION

JONESBORO FIELD OFFICE RECONSTRUCTION

600 EAST LAWSON RD
JONESBORO, AR 72404

FRAMING DETAILS

NO.	DATE	DESCRIPTION
25-065	07.30.2026	CD SET
ISSUE		

S401