
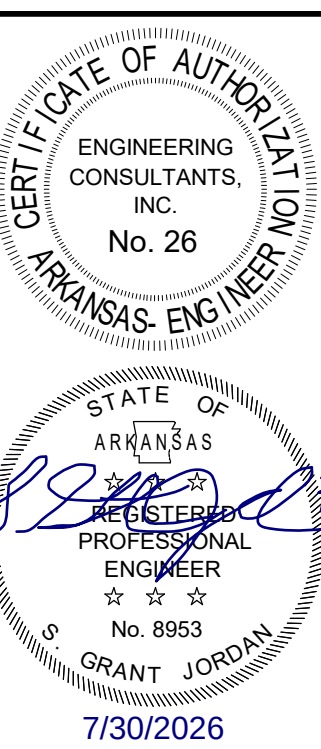
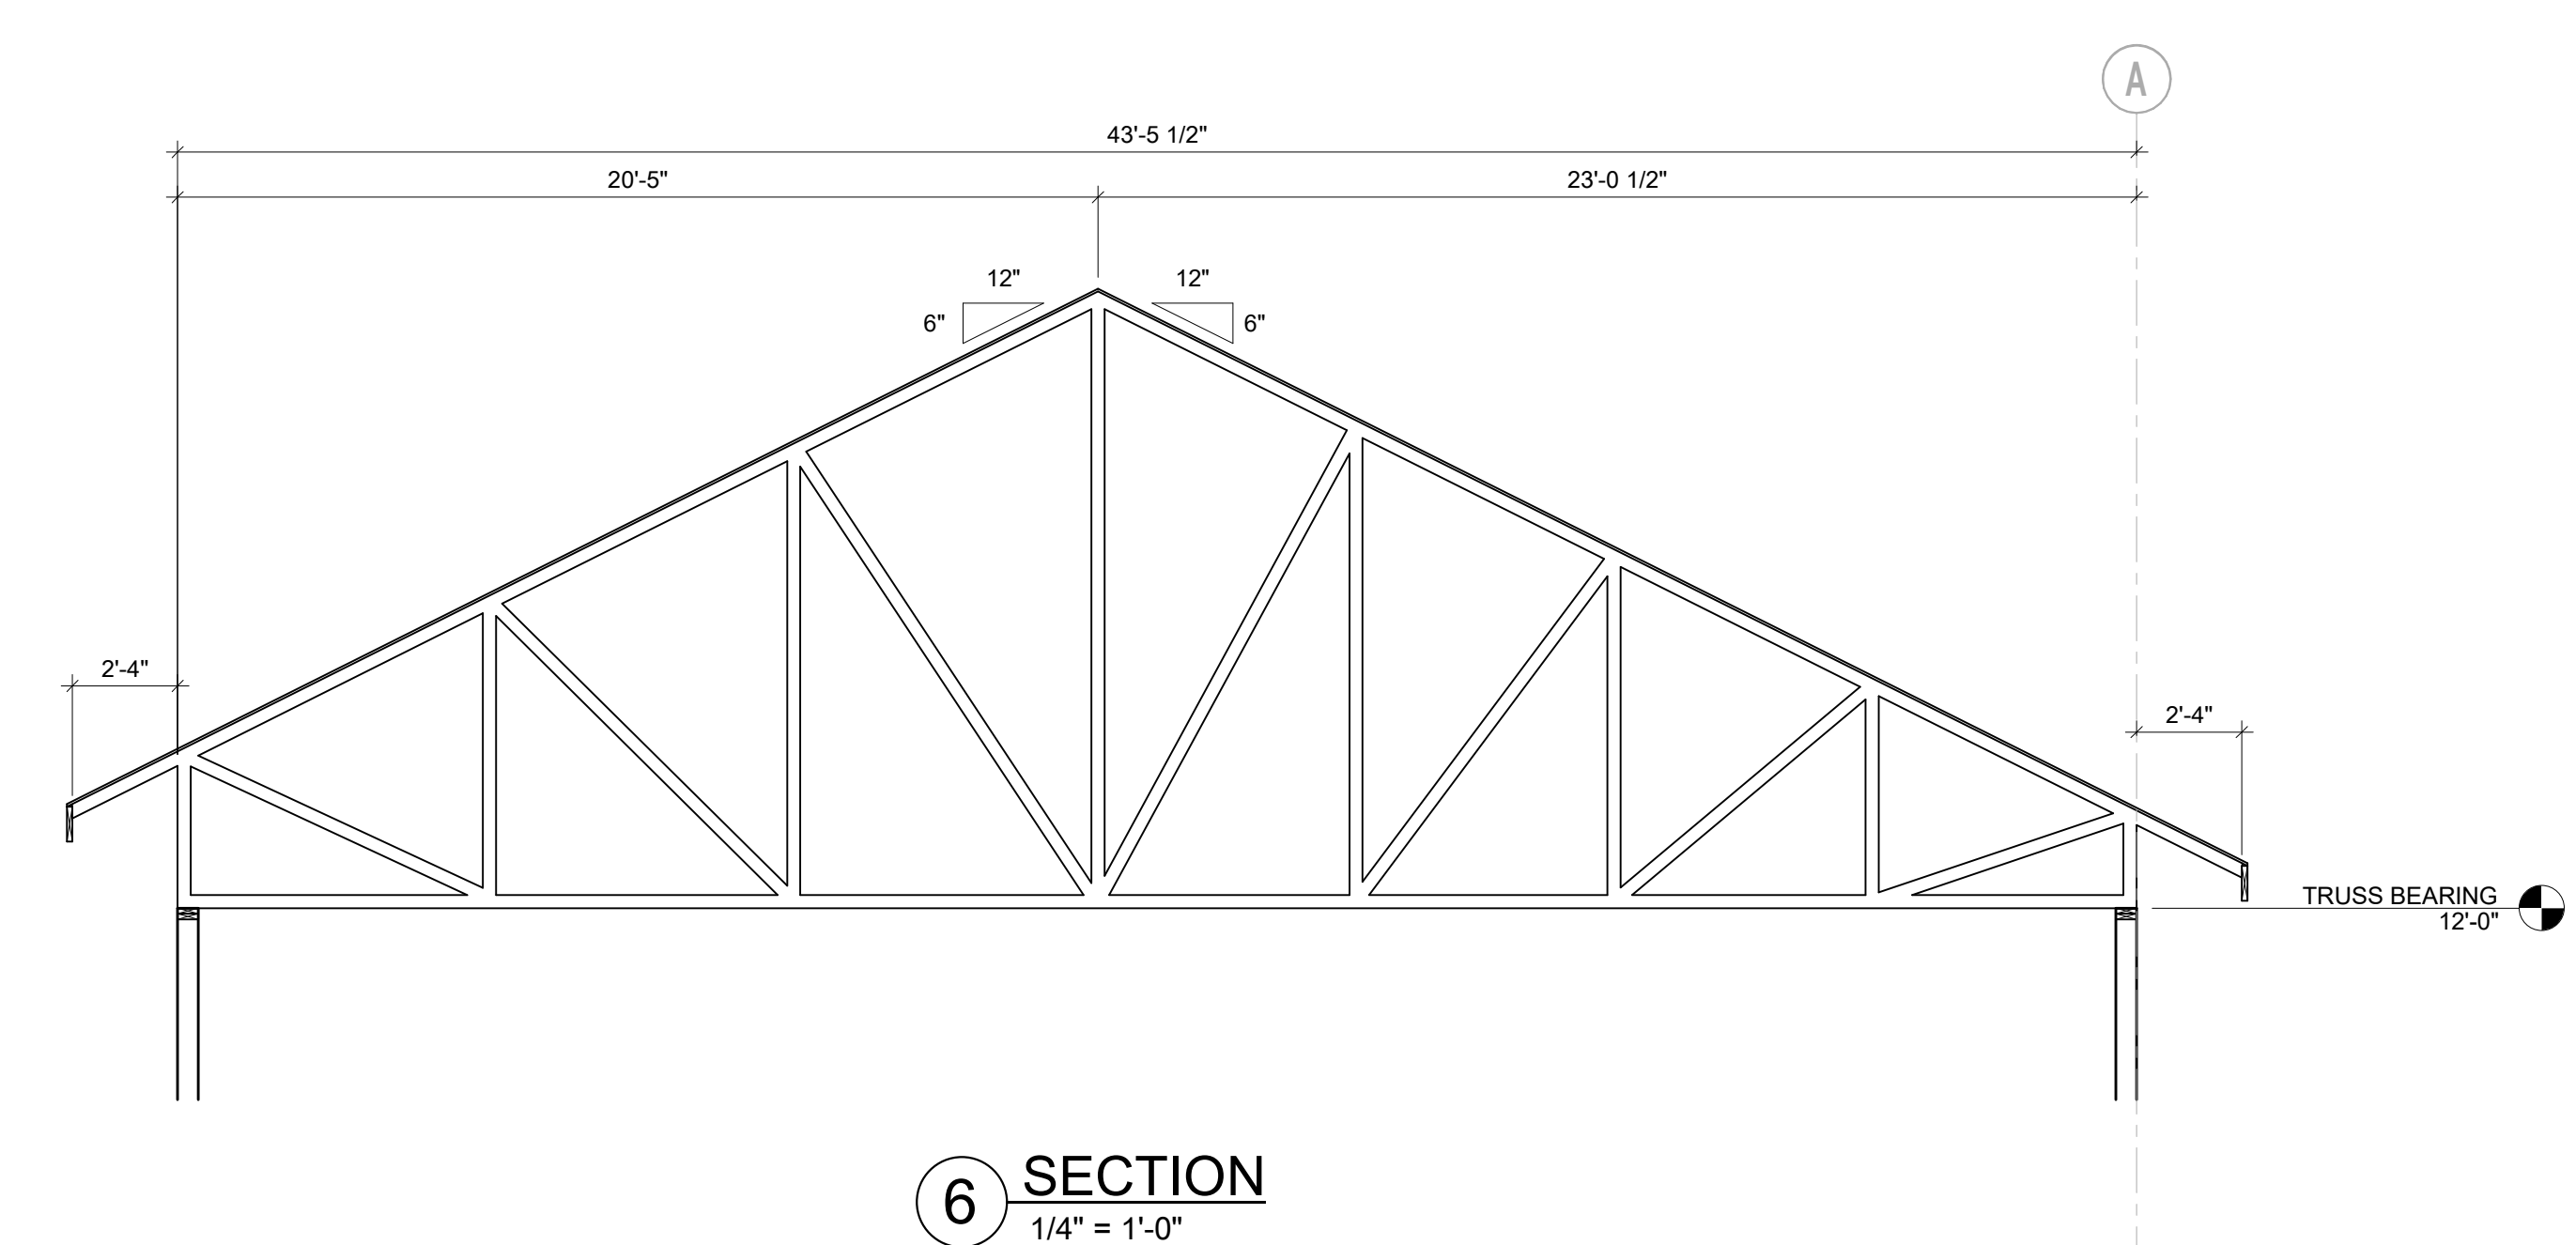
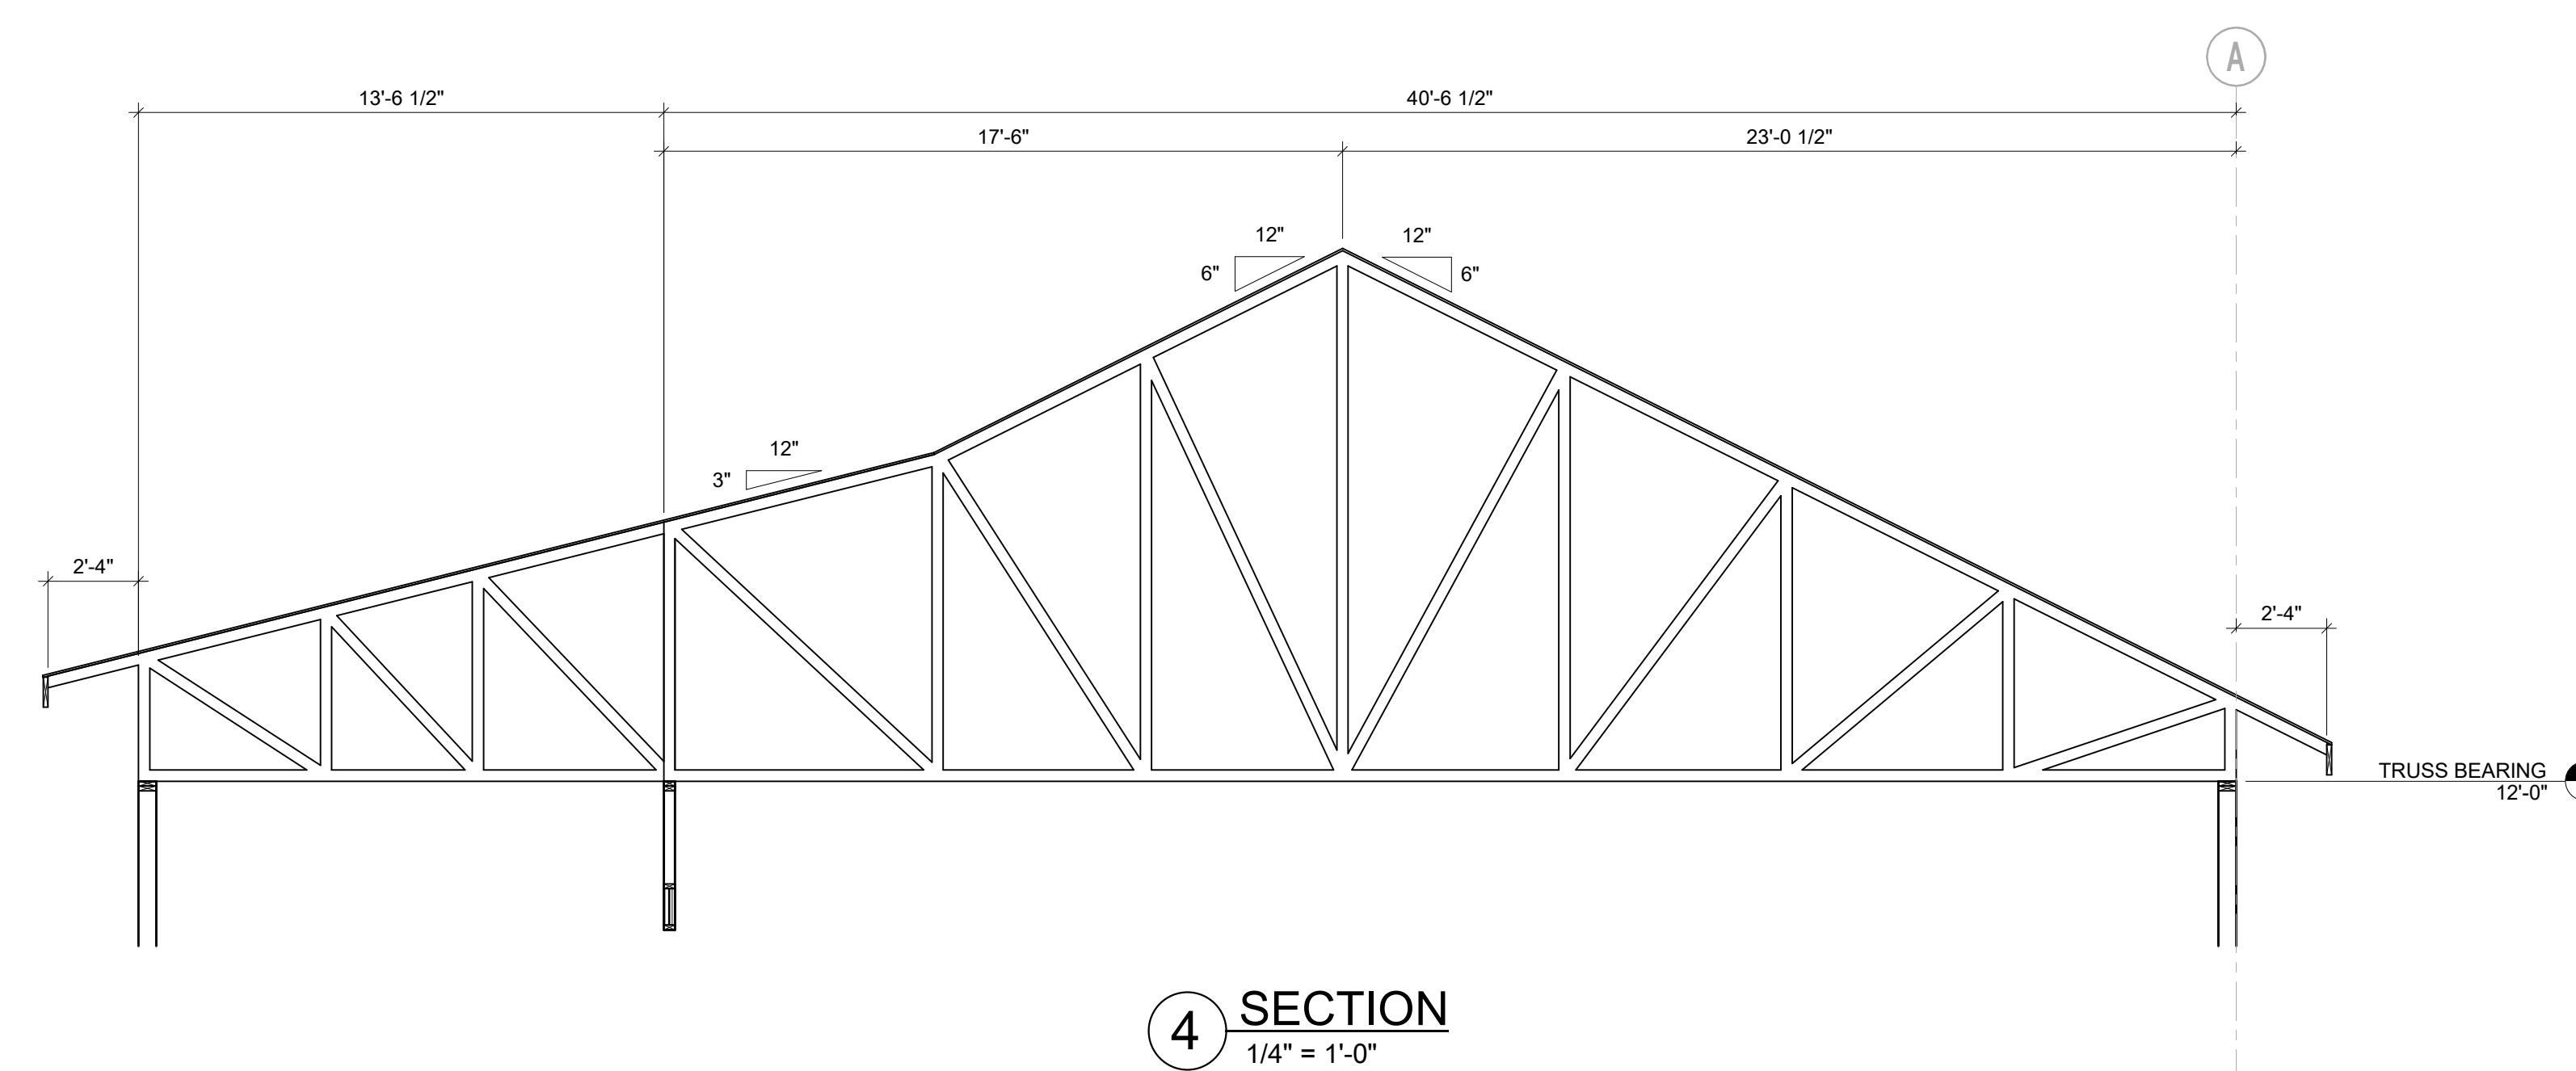
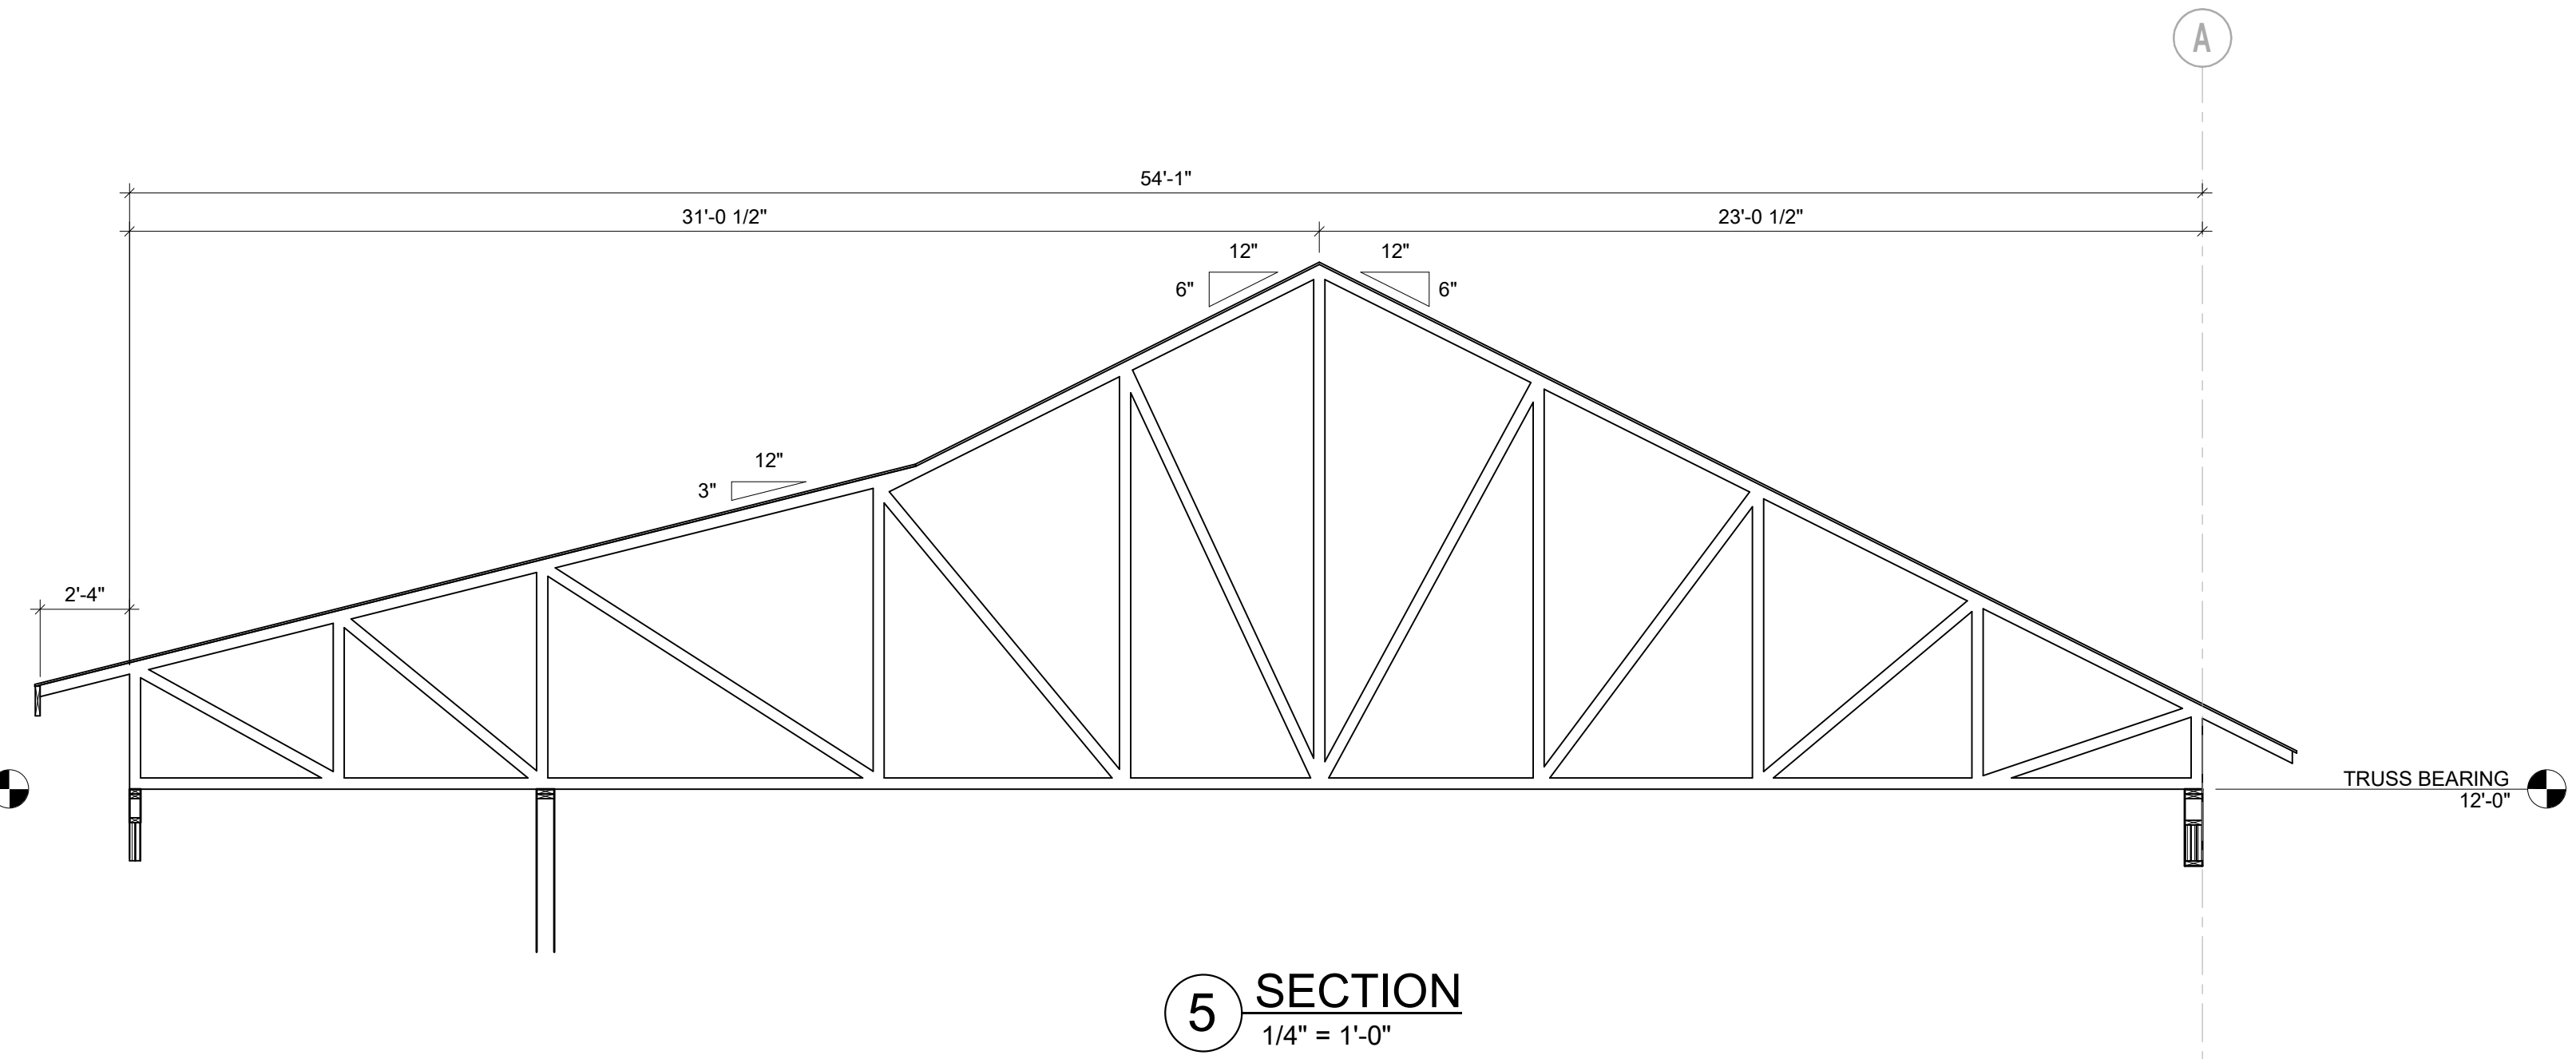
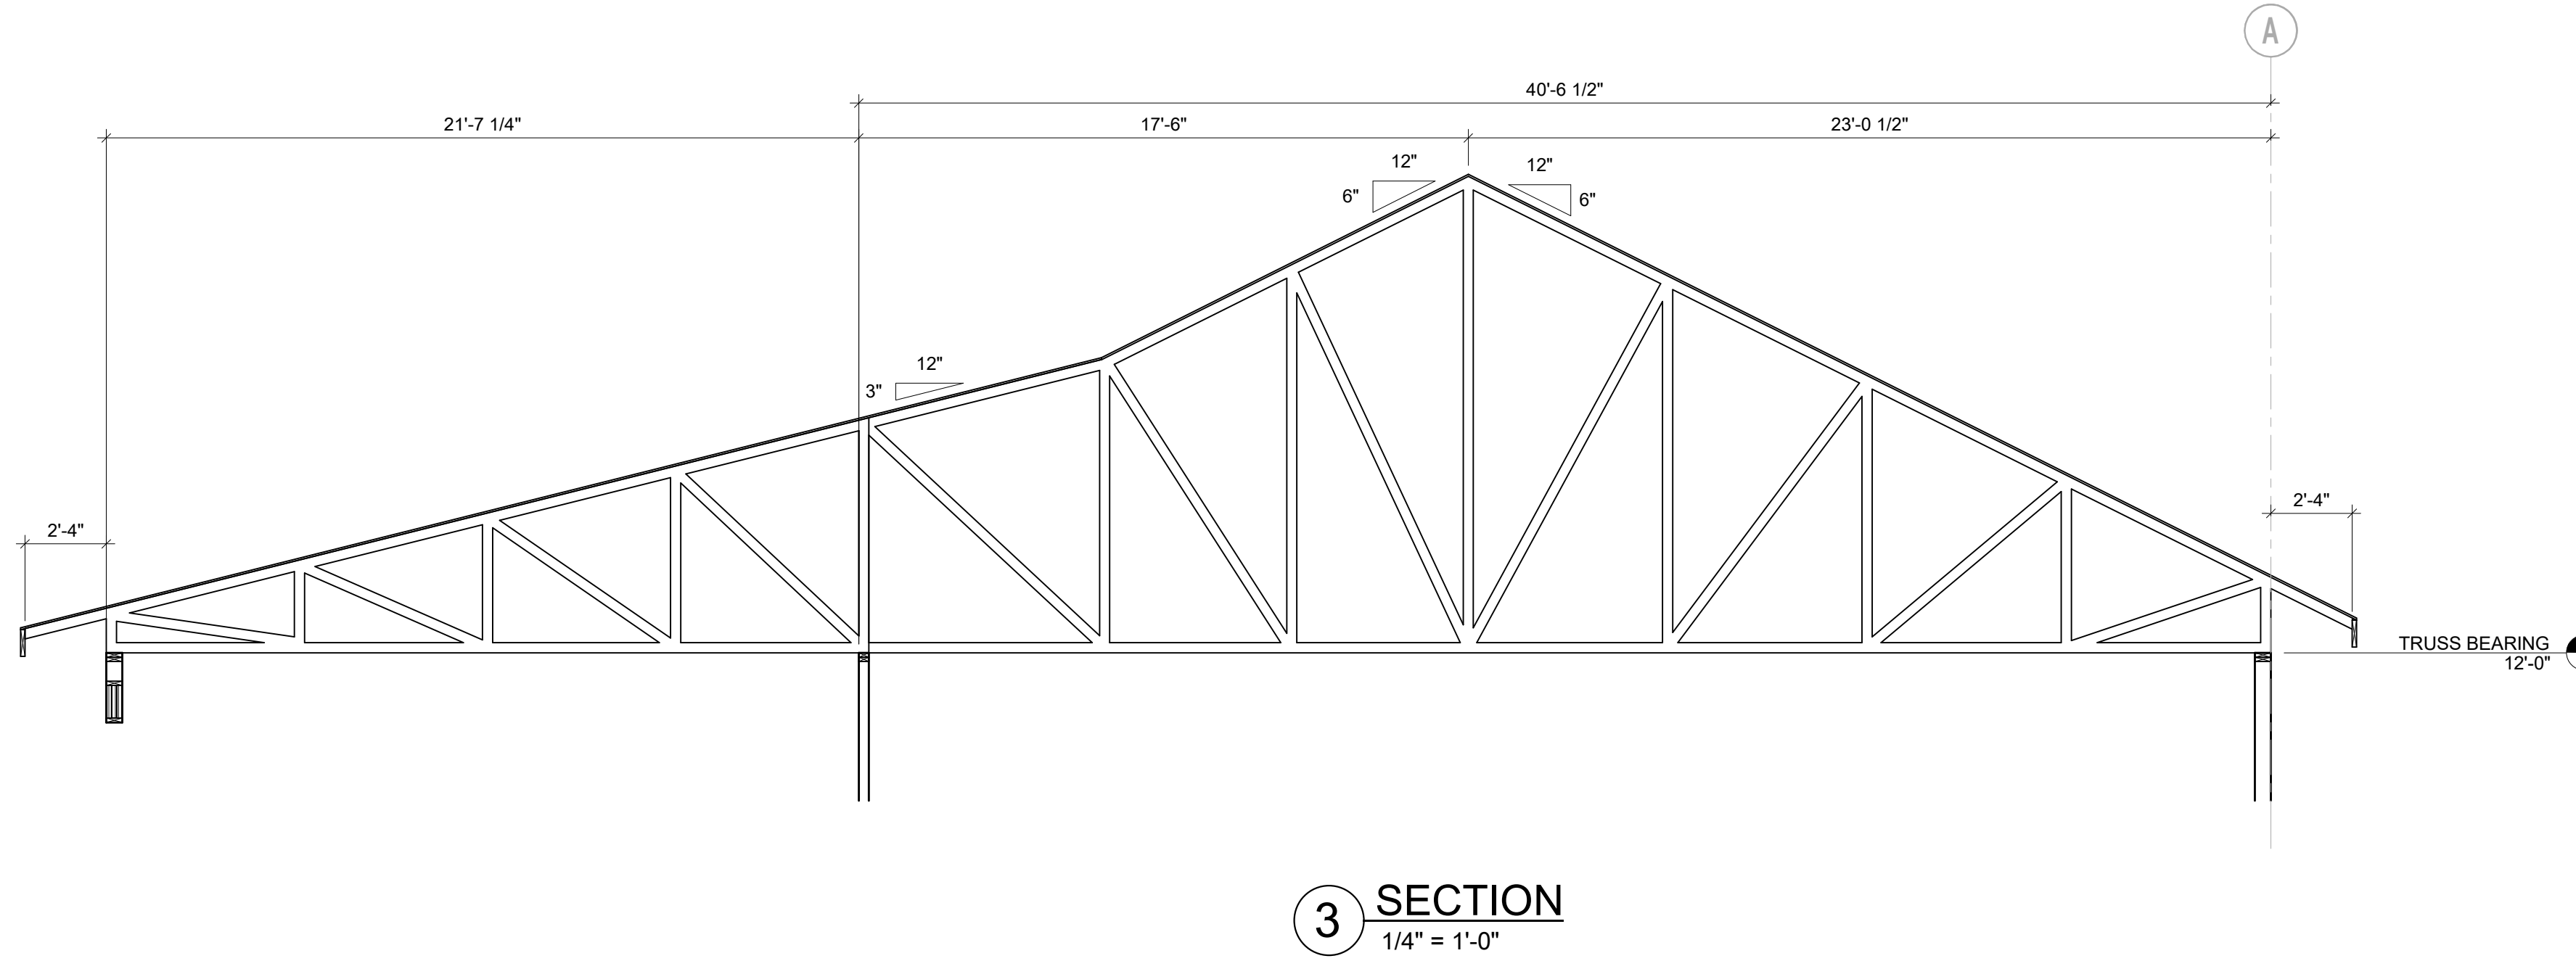
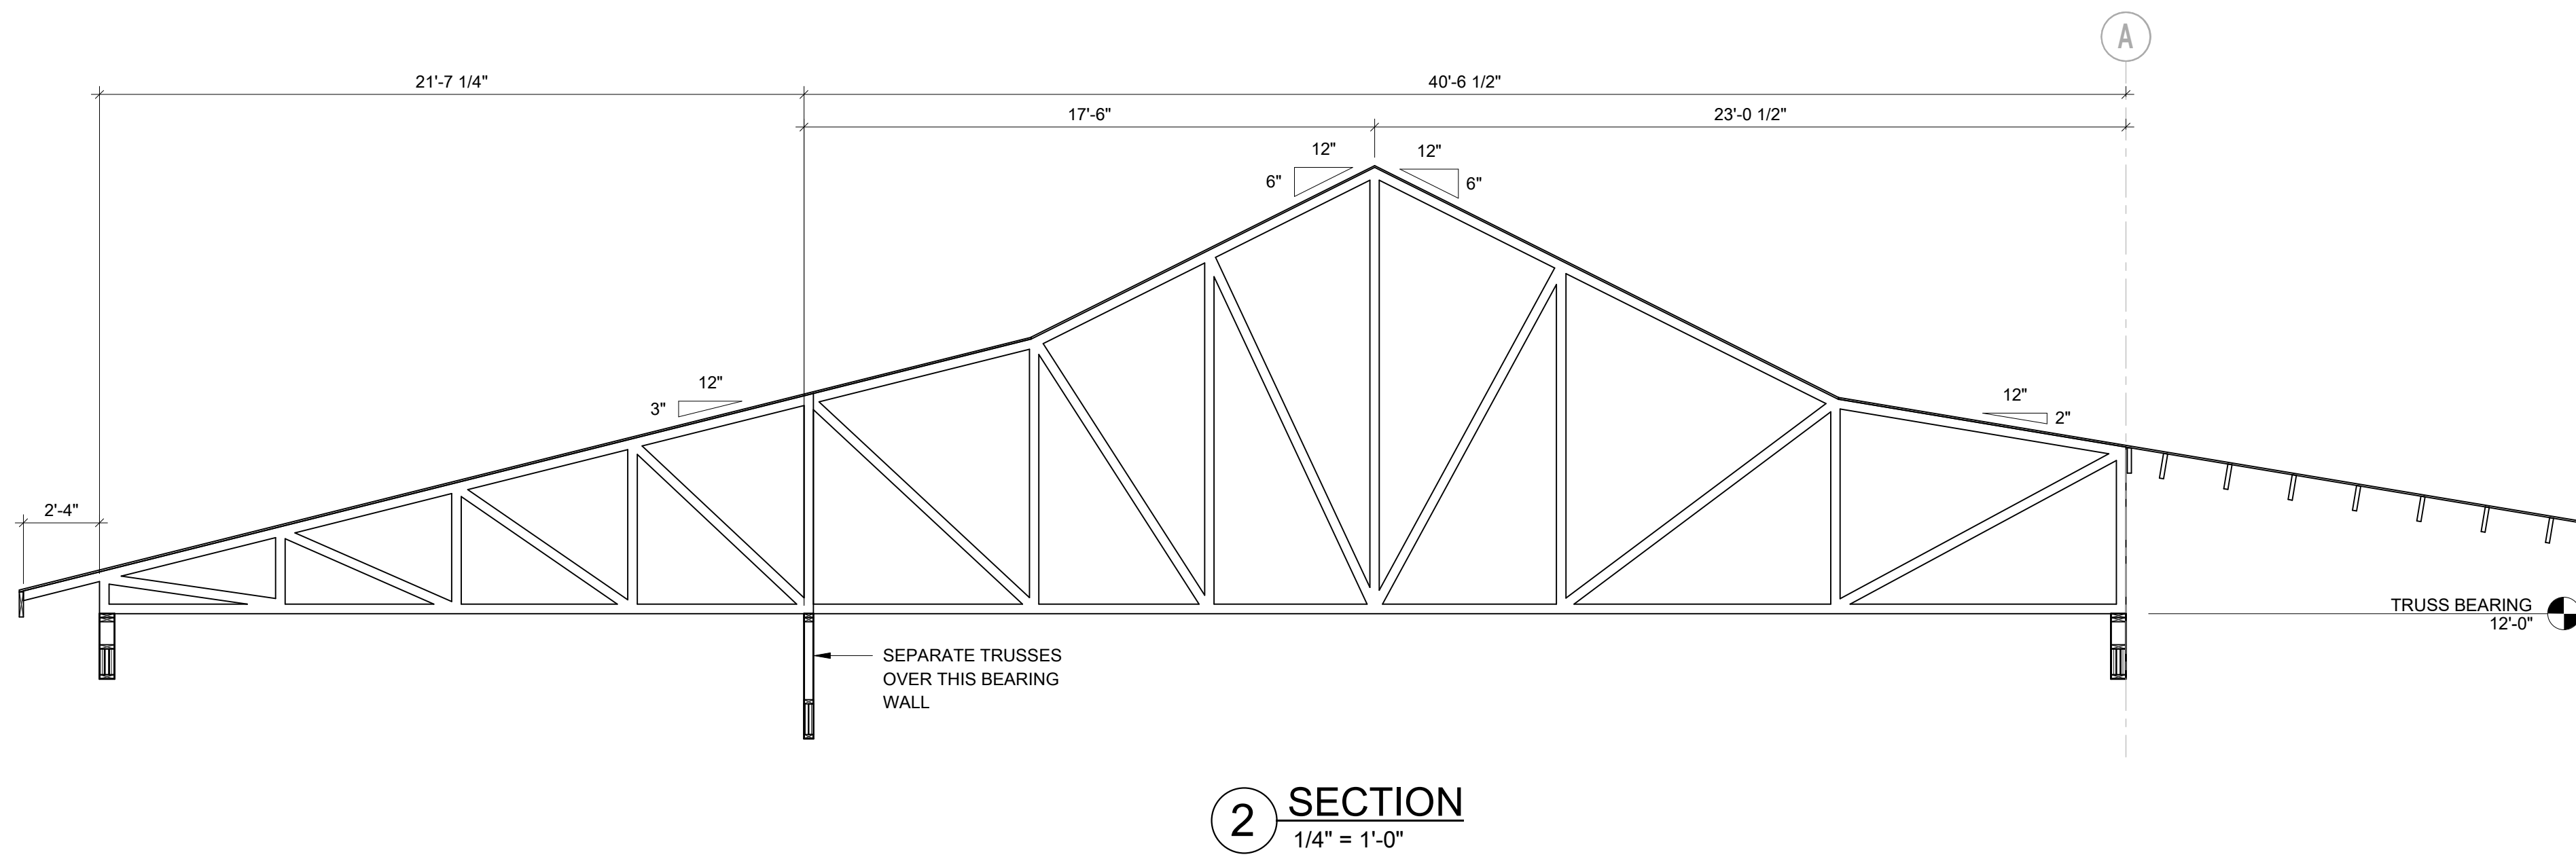


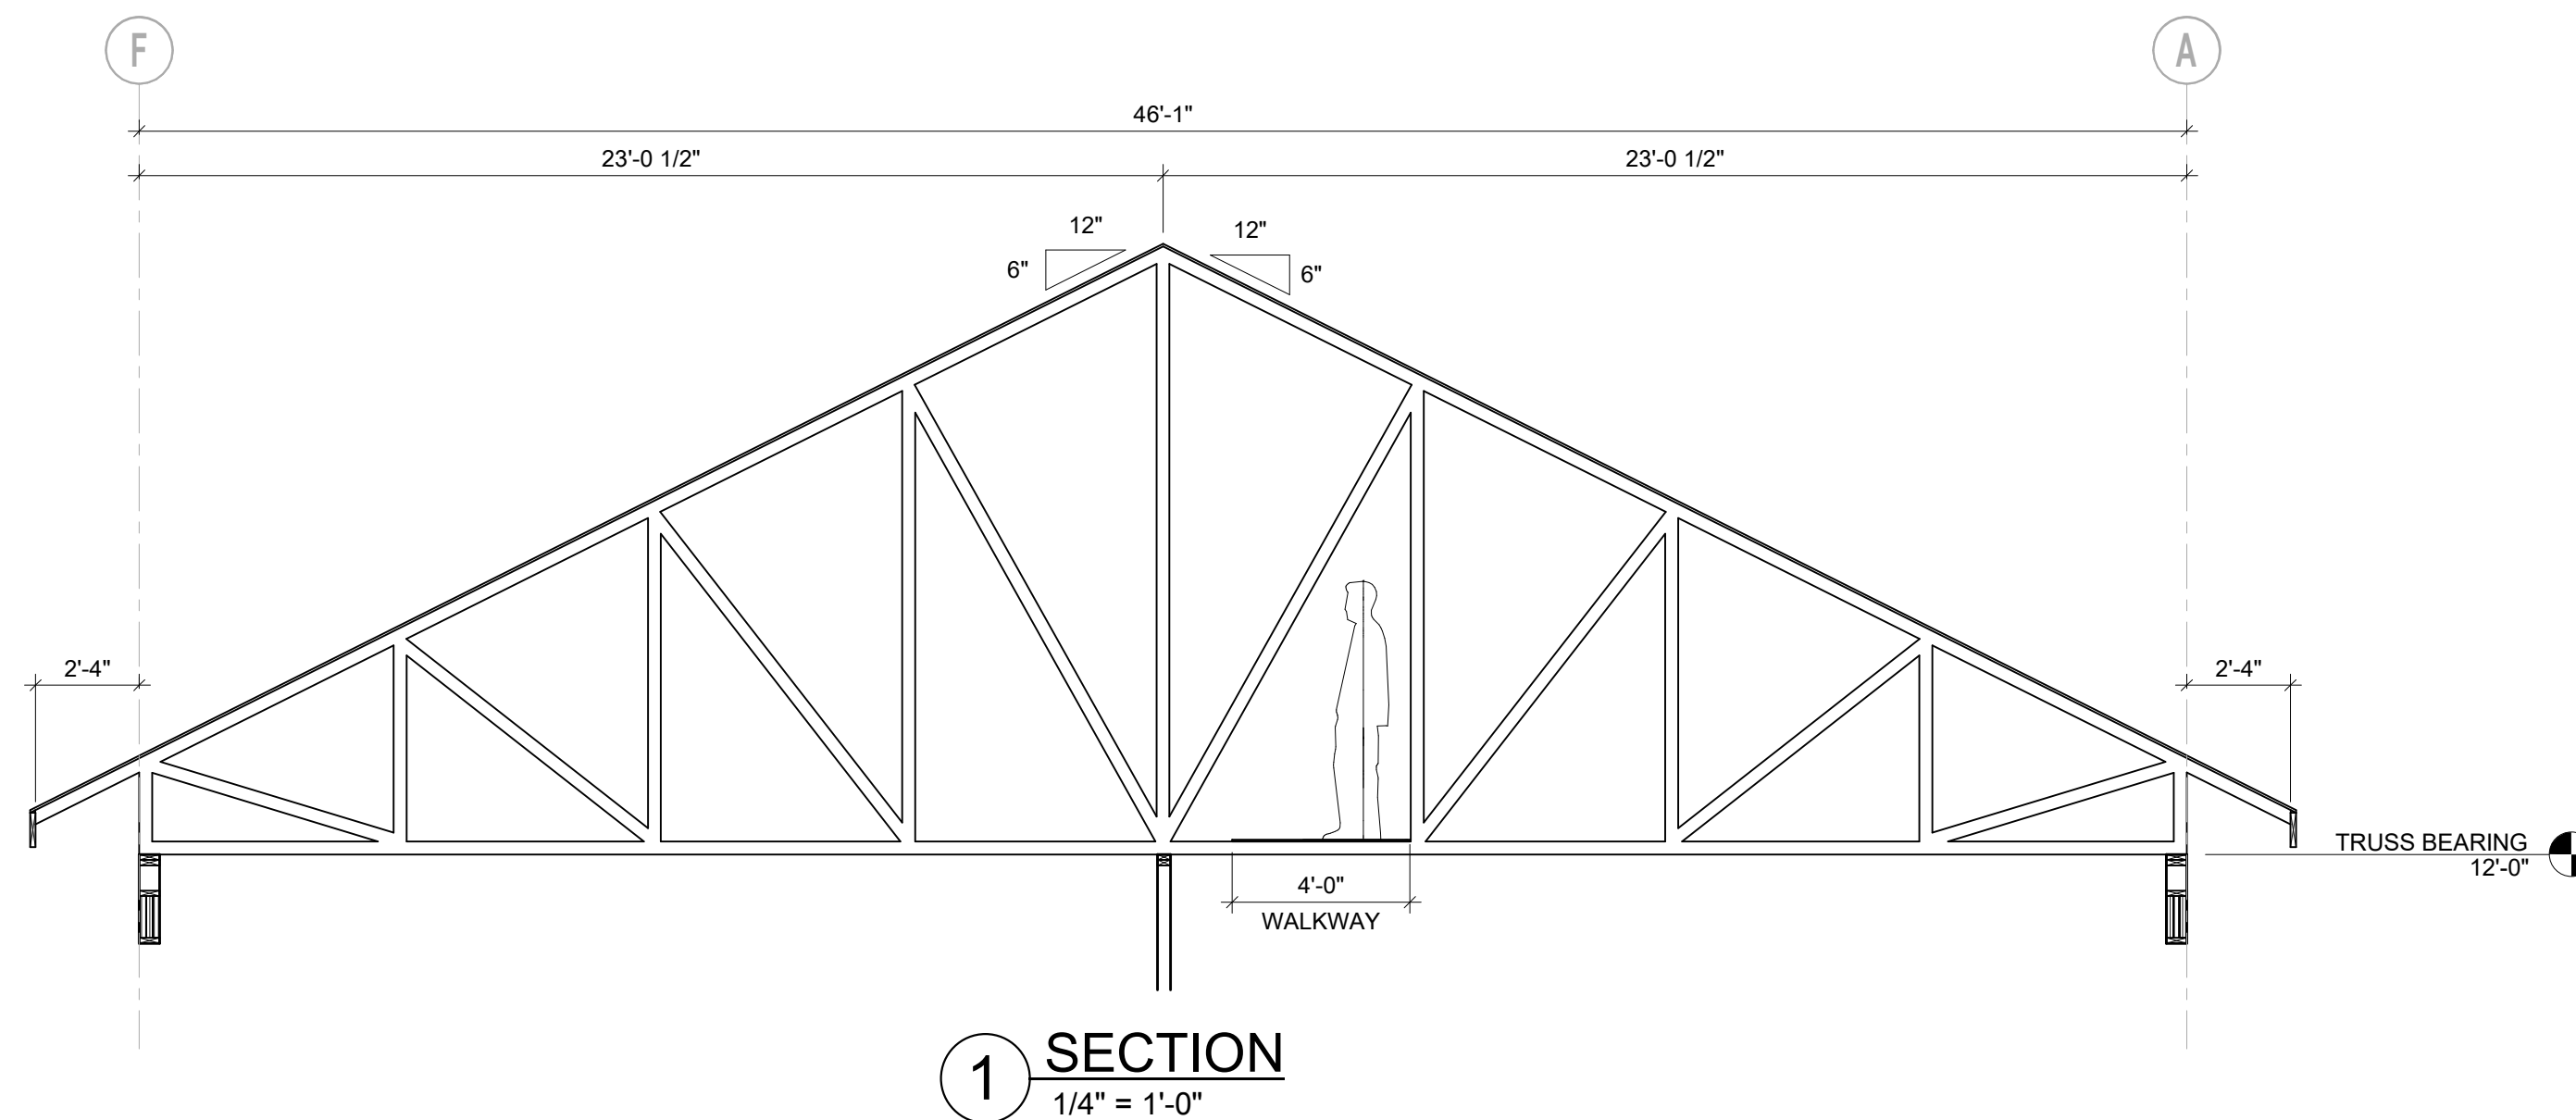

ARKANSAS GAME AND FISH COMMISSION
JONESBORO FIELD OFFICE RECONSTRUCTION
600 EAST LAWSON RD
JONESBORO AR 72404

TRUSS PROFILES

NO.	DATE	DESCRIPTION
25-065	07.30.2026	CD SET
		ISSUE
		S501