
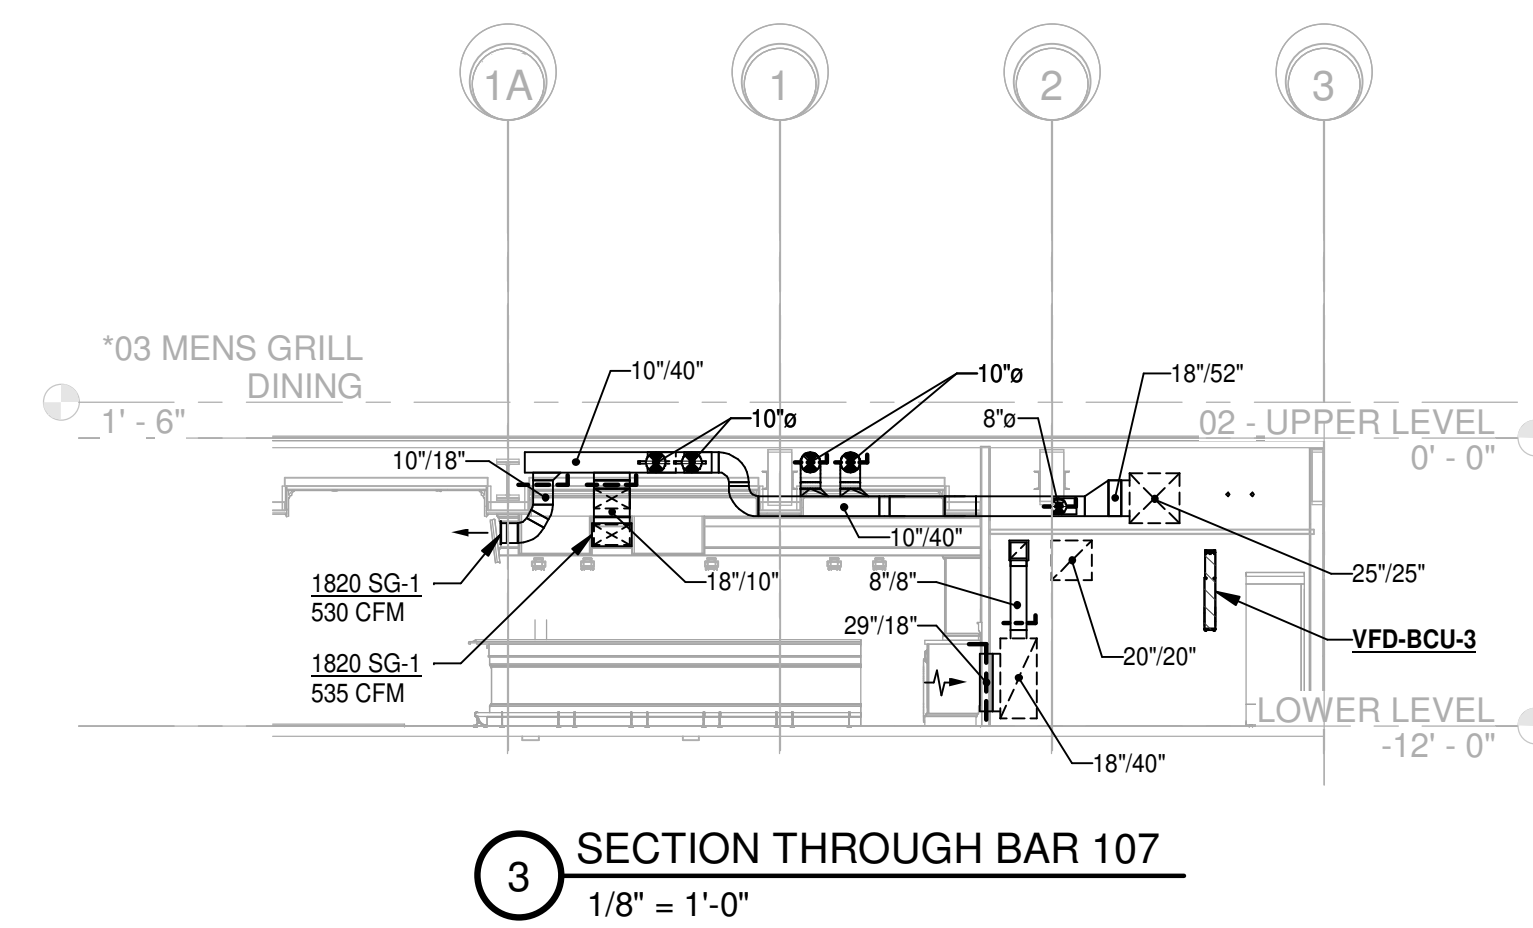
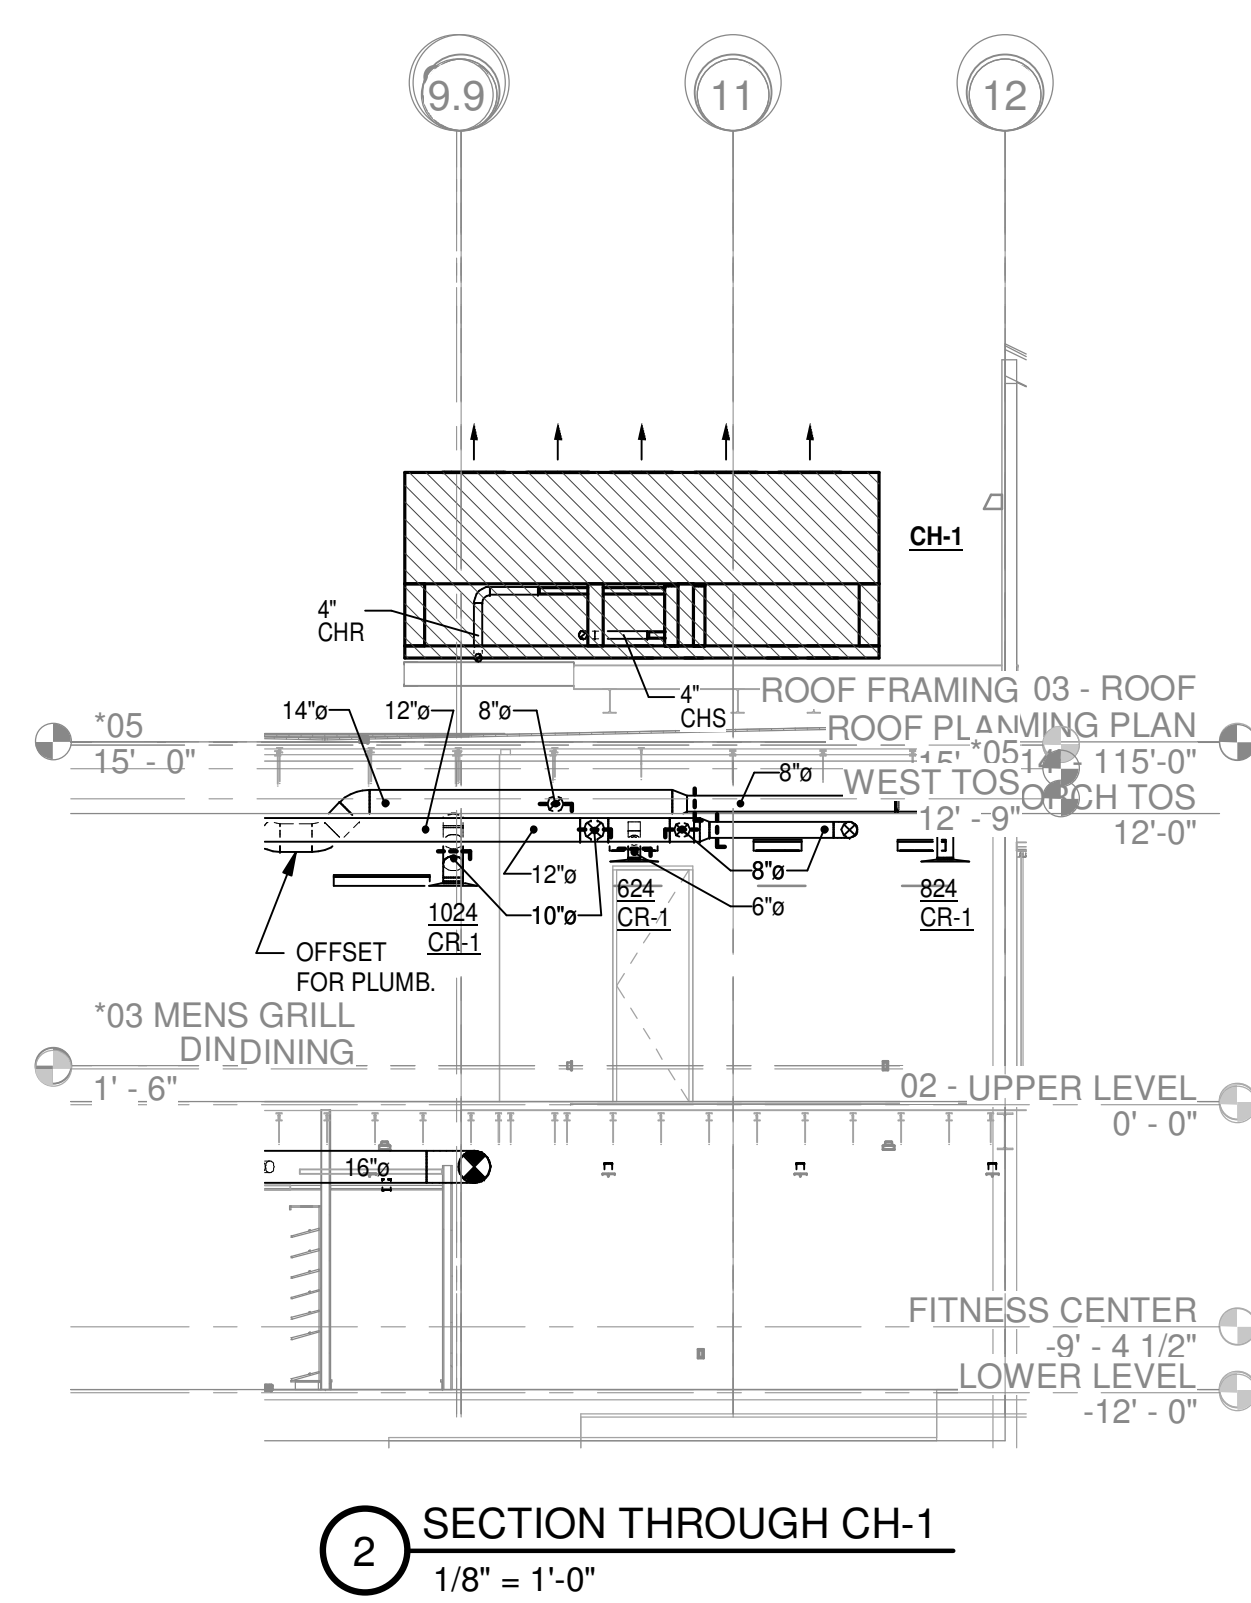


© 2023  
PETTIT & PETTIT  
CONSULTING ENGINEERS, INC.  
MISSOURI ENGINEER  
PERMIT SET

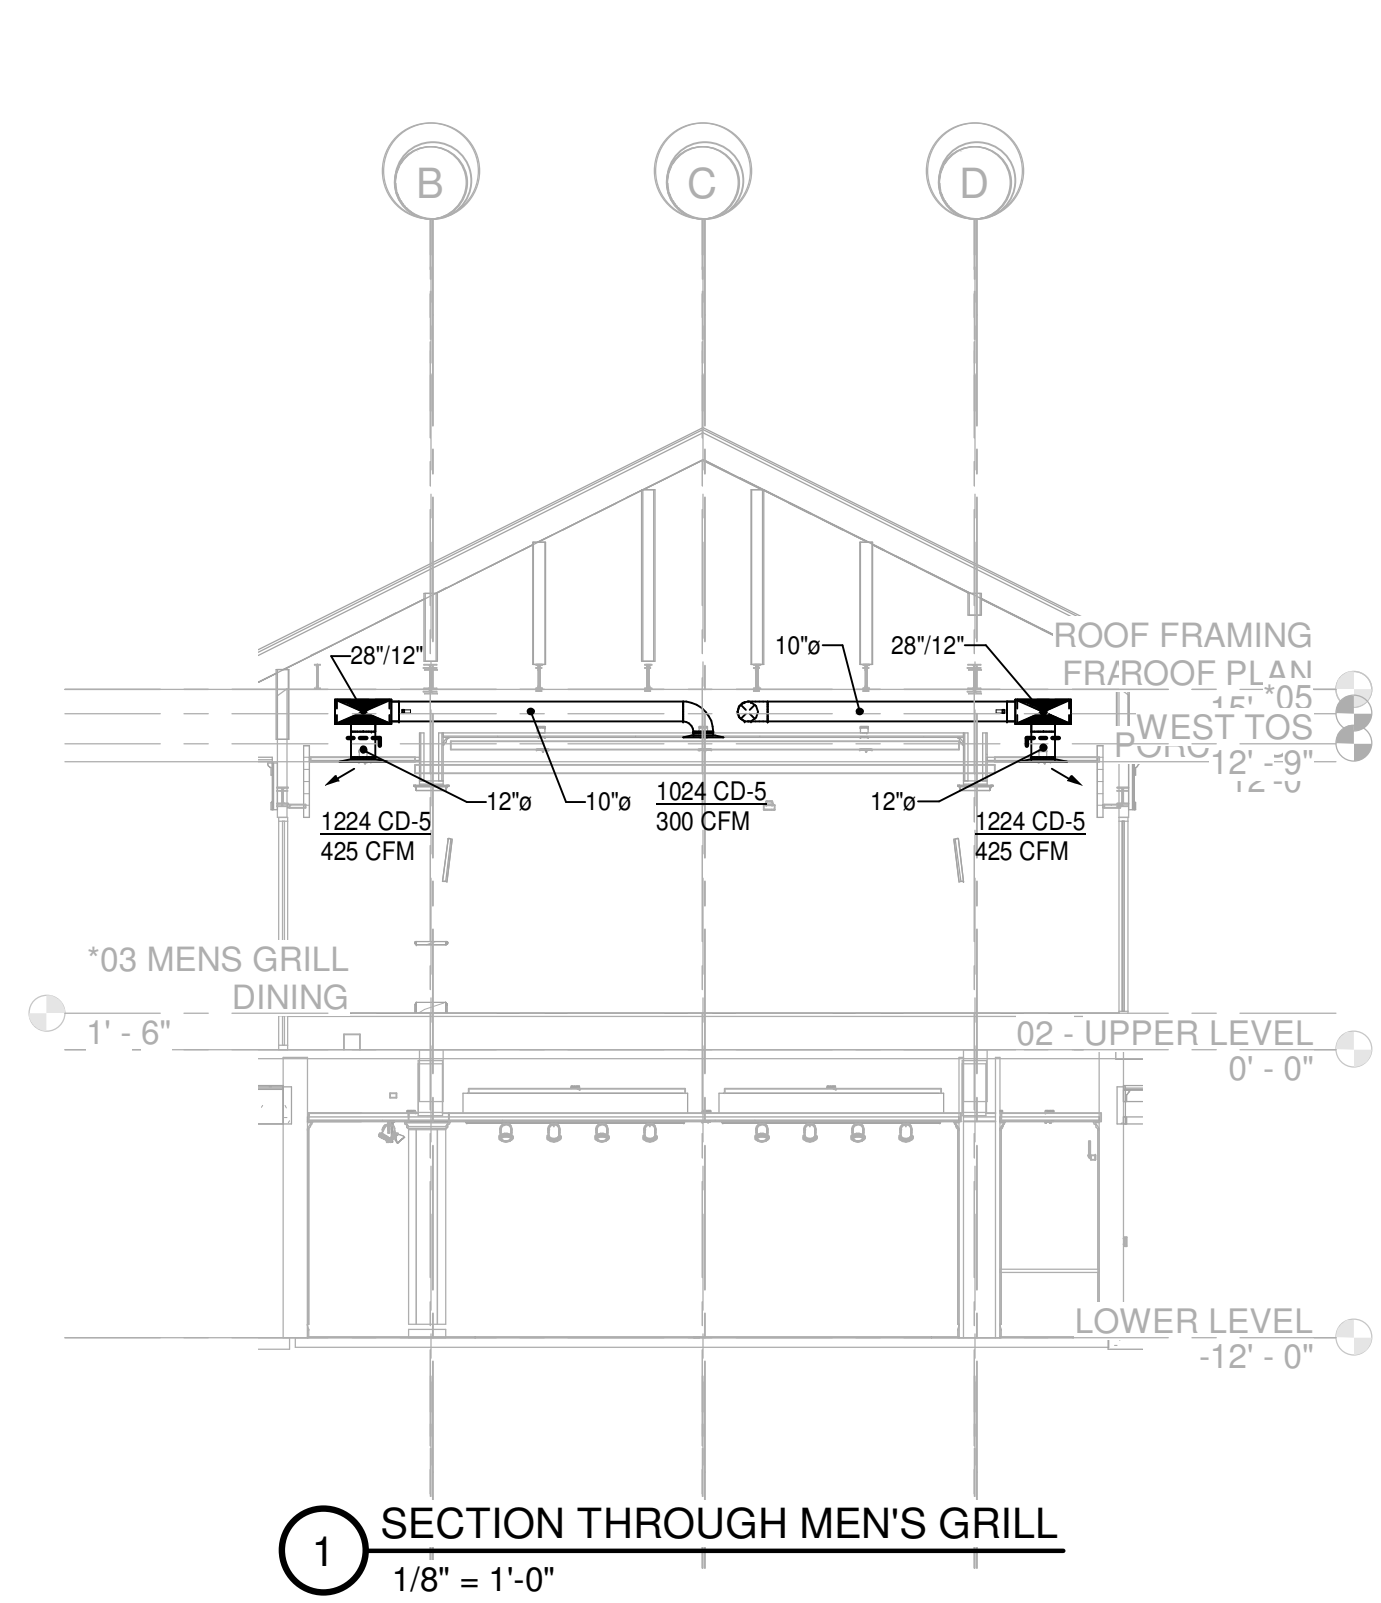

ADDITION AND RENOVATION TO PLEASANT VALLEY COUNTRY CLUB

**CLUBHOUSE**  
1 PLEASANT VALLEY DRIVE  
LITTLE ROCK, ARKANSAS 72212

REVISIONS

PROJECT NO.  
21075  
DATE:  
June 21, 2023

HVAC SECTIONS  
**M2.01-A**