

PETTIT & PETTIT  
CONSULTING  
ENGINEERS,  
INC.  
No. 78  
REGISTERED PROFESSIONAL ENGINEER  
PERMIT SET

ADDITION AND RENOVATION TO PLEASANT VALLEY COUNTRY CLUBHOUSE

**CLUBHOUSE**  
1 PLEASANT VALLEY DRIVE  
LITTLE ROCK, ARKANSAS 72212

REVISIONS


PROJECT NO.  
21075  
DATE:  
June 21, 2023

KITCHEN DETAILS

**M6.05-A**

FIRE SYSTEM INFORMATION		LOCATION	FLOW POINTS		SUPPLY LINE	DETECTION	MARK(S) PROTECTED BY FIRE SYSTEM
MARK	MODEL		HOODS	PCU			
FIRE SUPPRESSION	ANSUL R-102 WET CHEMICAL	WALL CABINET - ON KH-2	29 UTILIZED 33 AVAILABLE		CONTINUOUS	FUSIBLE LINK	KH-1 SECTION 1 KH-1 SECTION 2 KH-2 SECTION 1

**FIRE SYSTEM OPTIONS AND ACCESSORIES**  
FULL INSTALLATION (INCLUDES PRE-PIPED HOOD(S) WITH DETECTION AND FACTORY COORDINATED INSTALL)  
CHROME SLEEVES FOR FACTORY PROVIDED APPLIANCES DROPS - INCLUDED  
METAL BLOW-OFF CAPS - INCLUDED  
GAS VALVE - INCLUDED - MECHANICAL SHUTOFF VALVE, 2" (ANSUL) - PART# ANSULMECHSHUTOFFVALVE200  
HOOD SUPPRESSION TANK - INCLUDED - 9 GAL. - [(3) 3.0 TANK(S)]  
REMOTE PULL STATION - STANDARD - FIELD INSTALLATION AT SINGLE POINT OF EGRESS

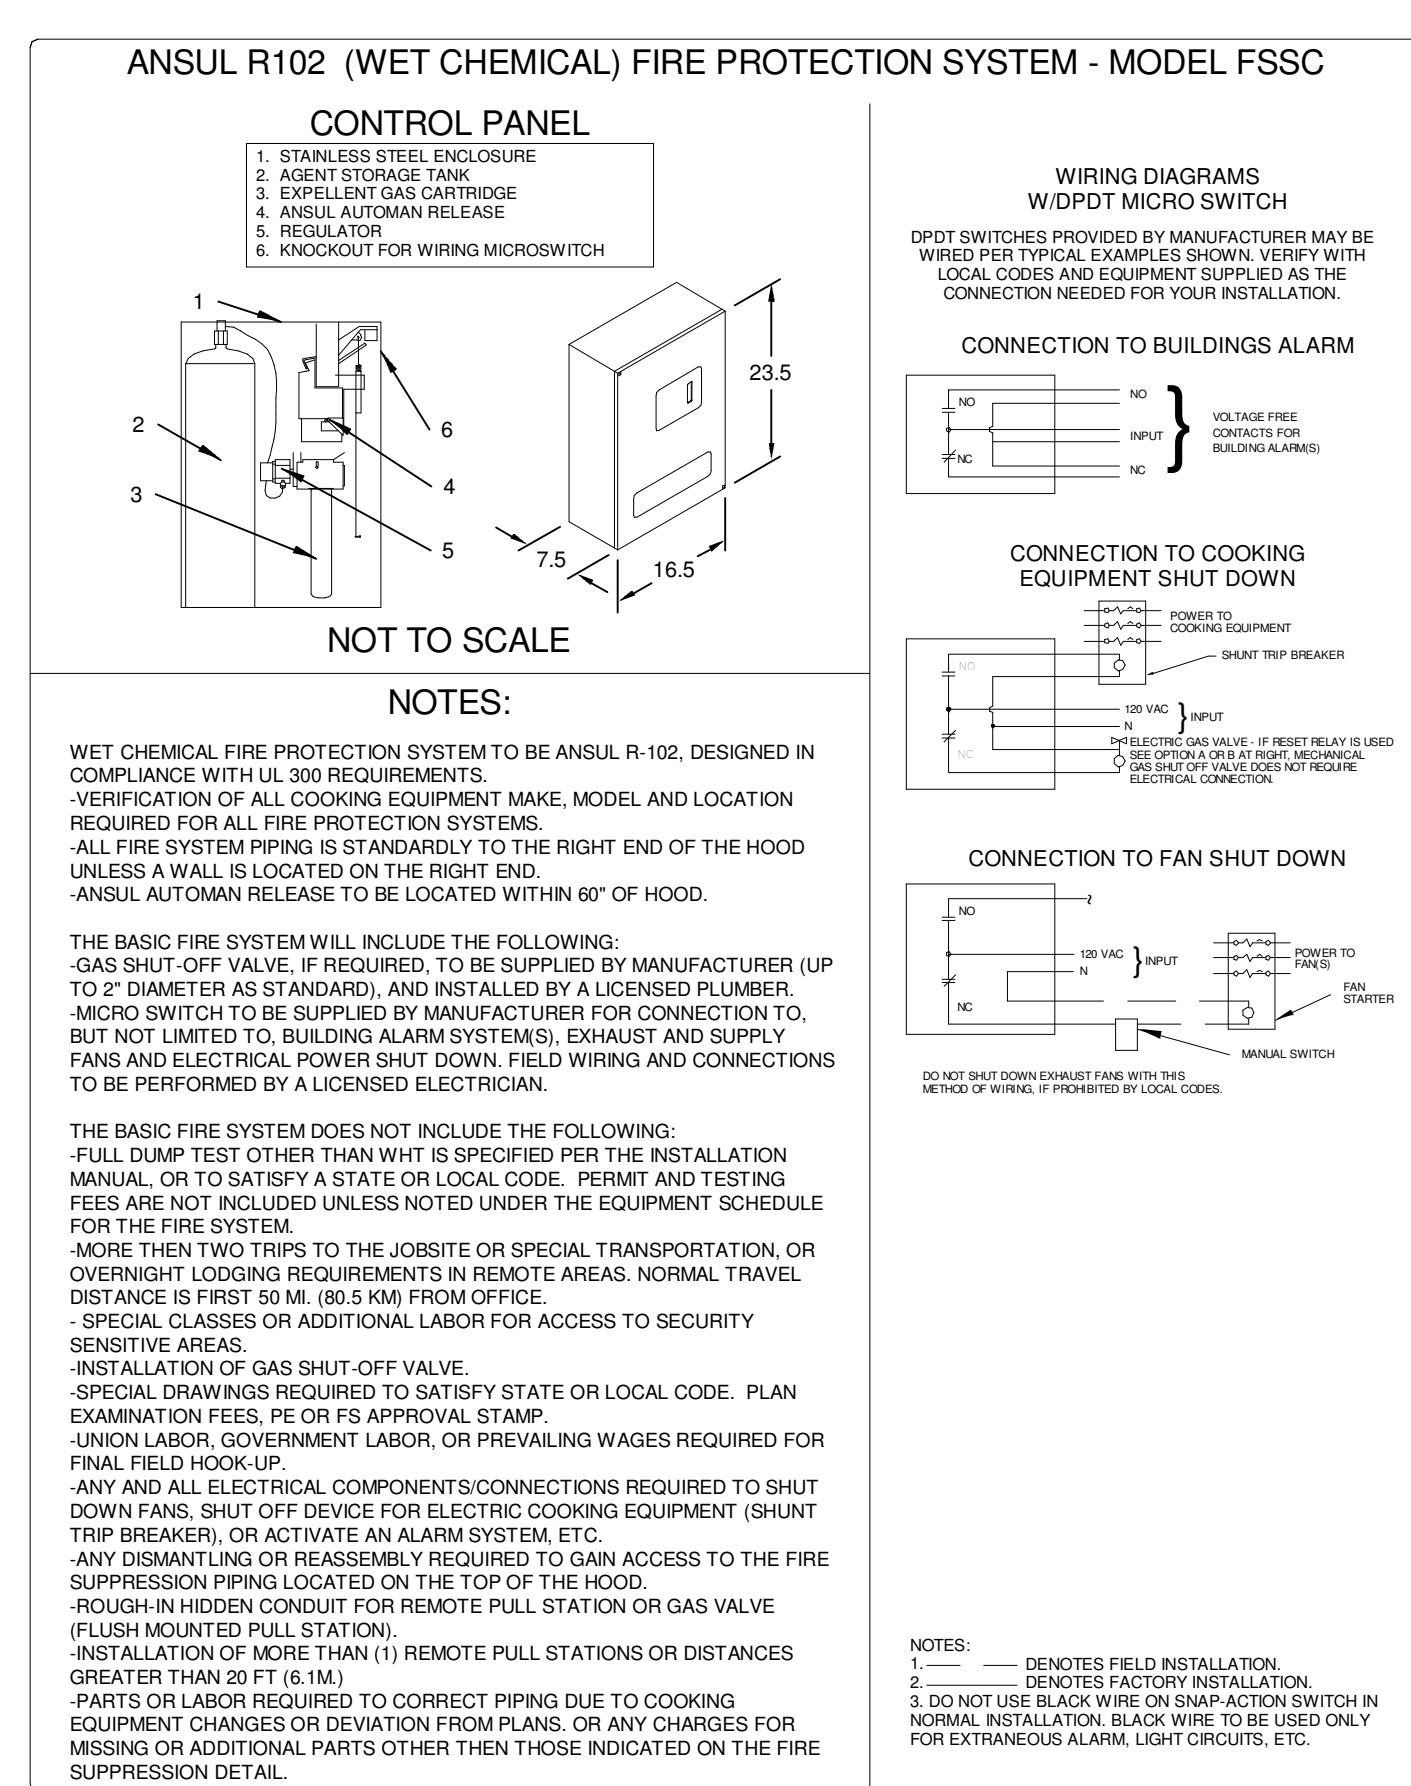

PROJECT 11/22/2022

PLEASANT VALLEY COUNTRY CLUB HOOD

FIRE SUPPRESSION

UL NSF

MARK

GREENHECK

AIRETECH CORPORATION  
97 FORREST MOSELEY  
FORREST@AIRETECHCORP.COM 97;  
(501)280-0404

1 ANSUL SYSTEM DETAILS  
NOT TO SCALE