


Lead Architect:
Stocks-Mann Architects, PLC
401 W. Capitol, Suite 401
Little Rock, AR 72201
501-370-9207

Associate Architect:
Woods Group Architects
2200 Main Street
Little Rock, AR 72206
501-372-2230

Structural Engineer:
Bernhard TME
1 Allied Drive, Suite 2600
Little Rock, AR 72202
501-666-6776

MEP/Fire Protection Engineer:
Bernhard TME
1 Allied Drive, Suite 2600
Little Rock, AR 72202
501-666-6776

seal/signature

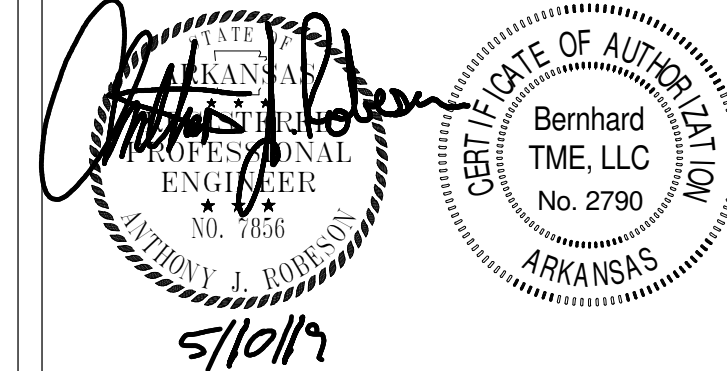

No.	Description	Date


UCA Housing Renovations - Phase 2 State Hall

University of Central Arkansas
Conway, Arkansas


SMA Project Number 1807
Date 05-10-2019
Phase Construction Drawings
UCA Project Number UCA-19-021

Contents
PIPING DIAGRAMS - HVAC



Sheet Number
M4.1

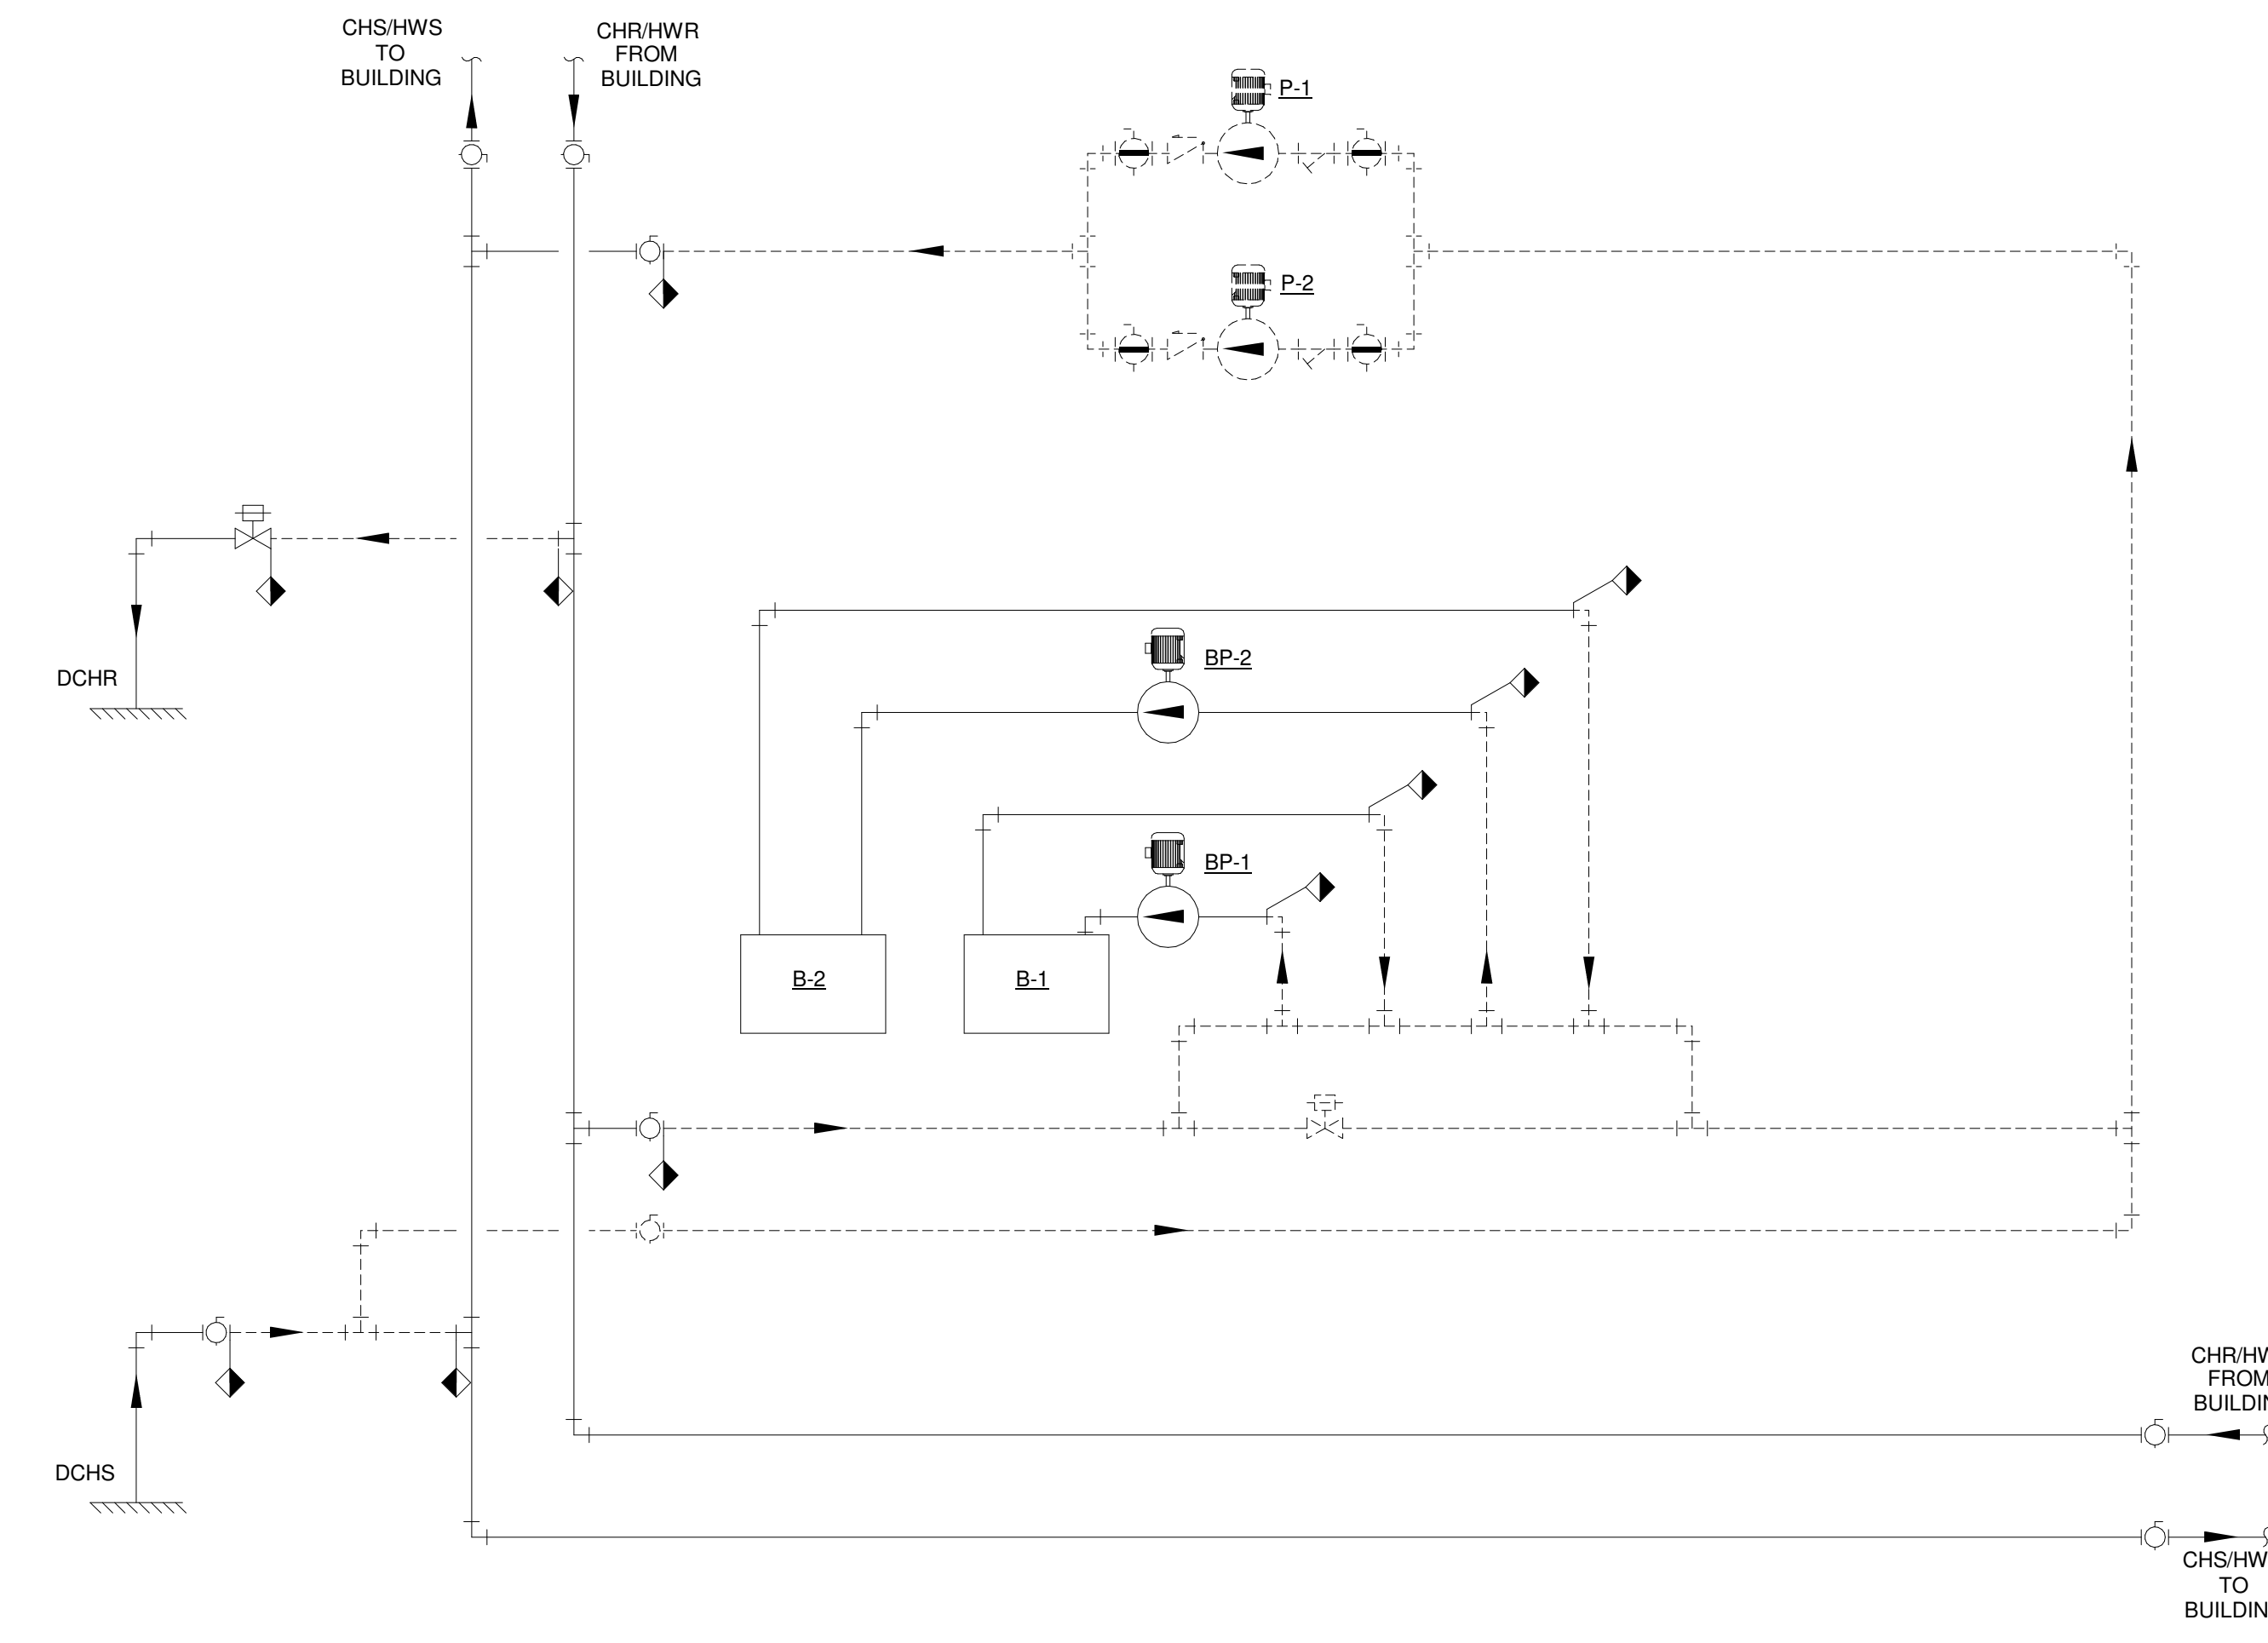

1 CHILLED / HEATING WATER PIPING DIAGRAM - DEMOLITION
NOT TO SCALE

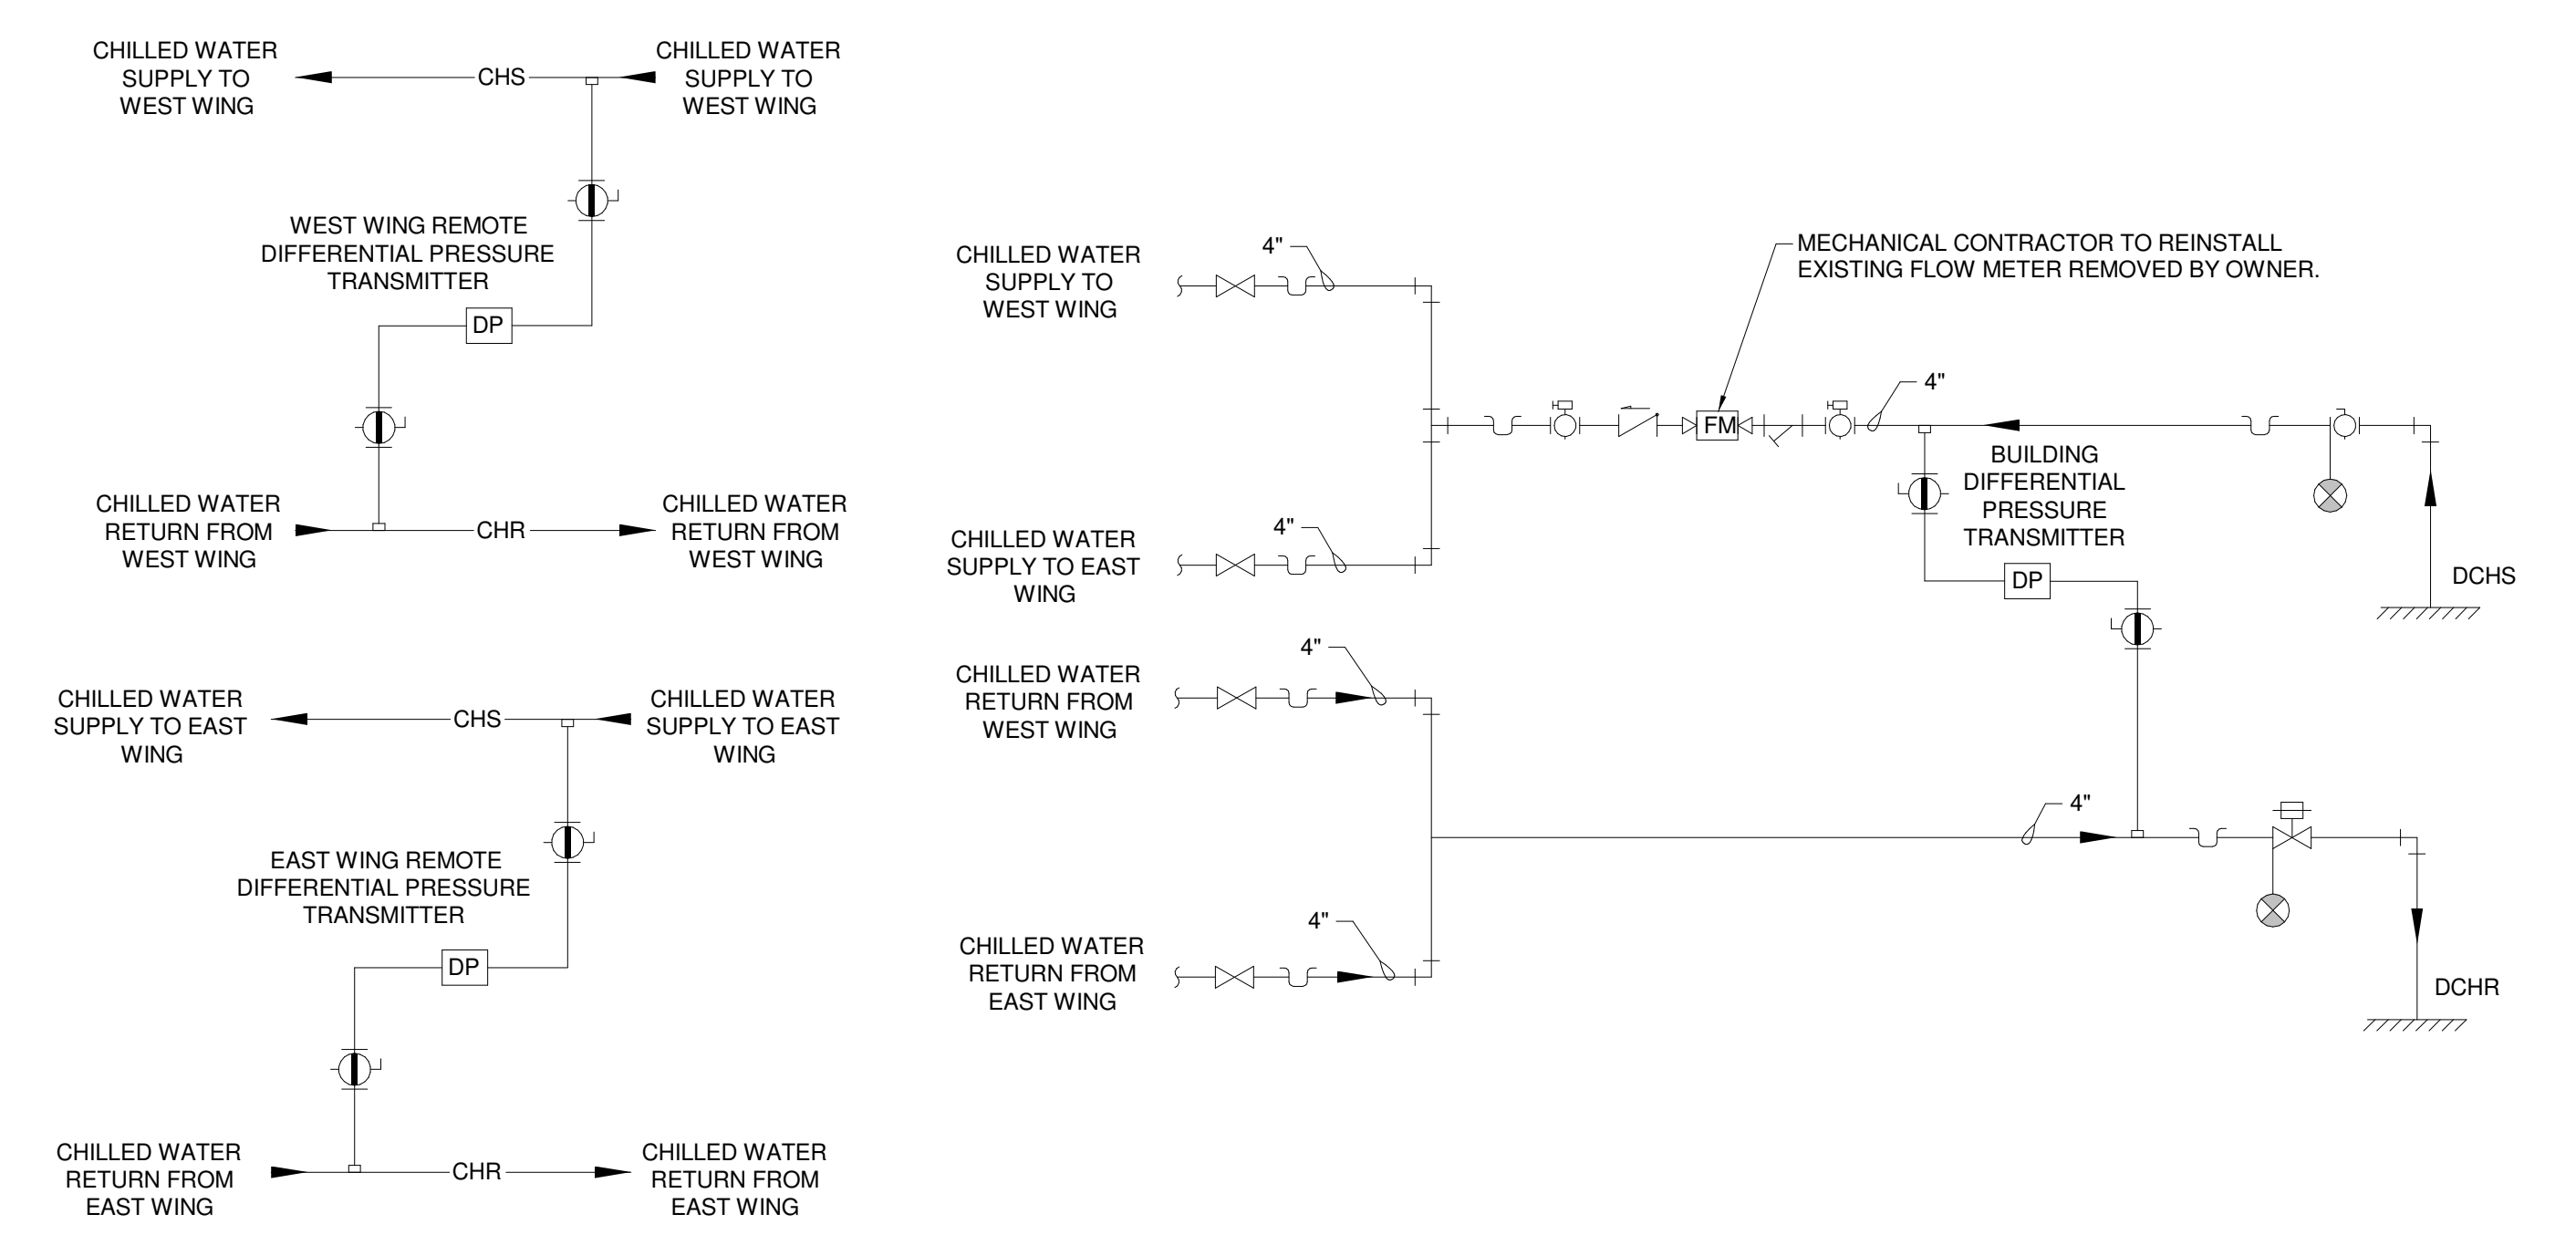

2 CHILLED WATER PIPING DIAGRAM
NOT TO SCALE

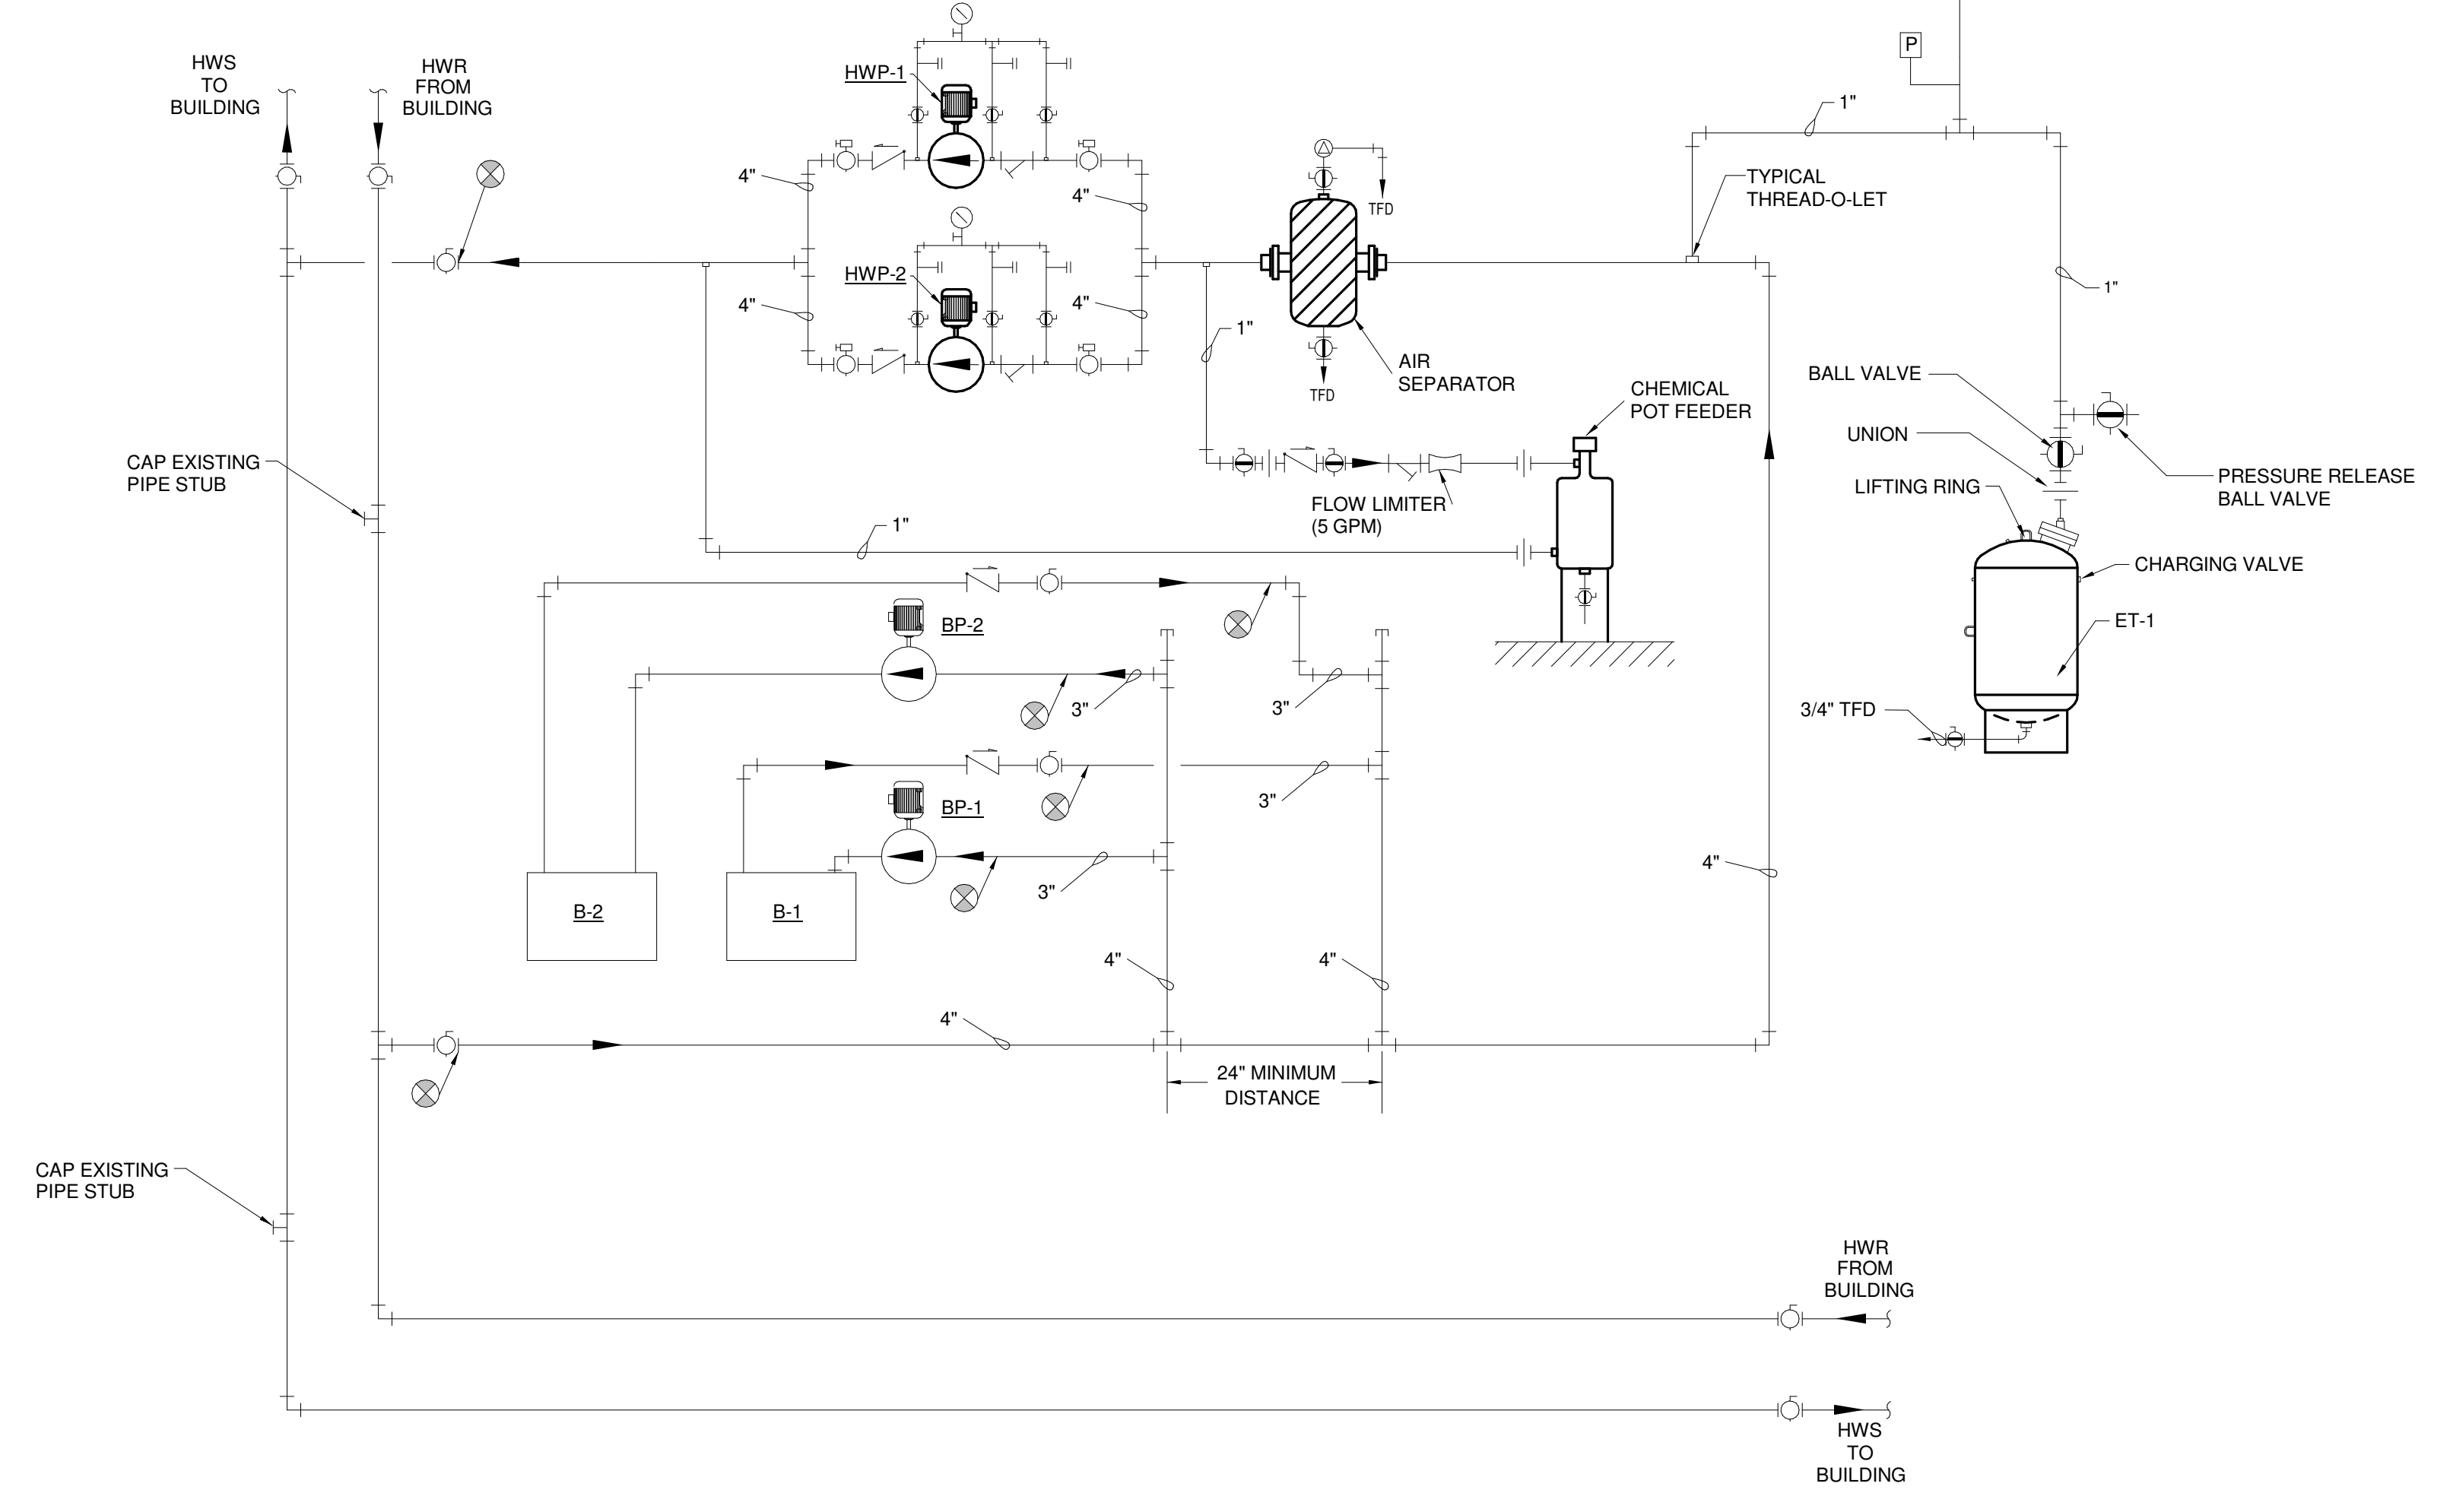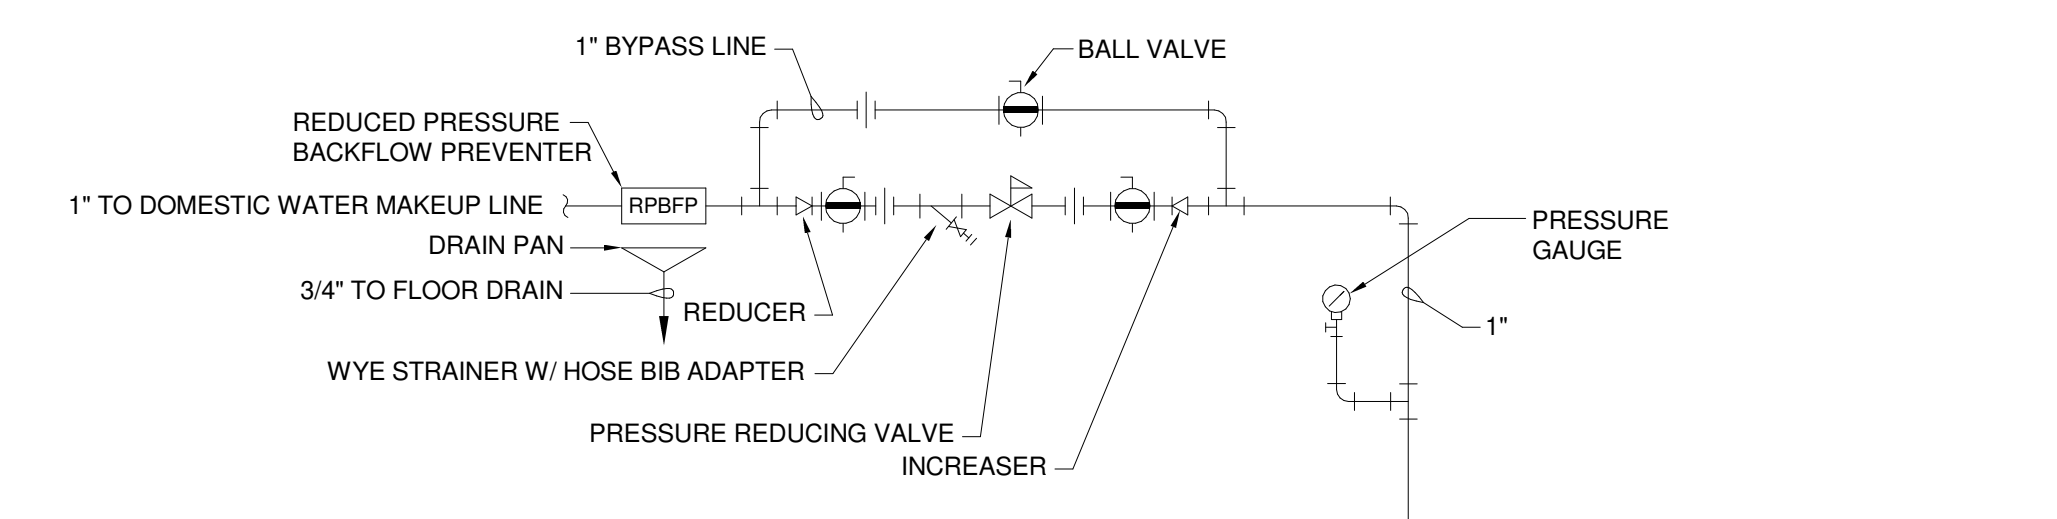

3 HEATING WATER PIPING DIAGRAM
NOT TO SCALE

