



Revit File: Autodesk Docs://21A10111 - LIT Fire Suppression Improvements/21A10111 - LIT Fire Suppression Improvements - R23.rvt  
Plot Date: 5/2/2025 2:42:02 PM


Autodesk Revit 2023




**1** **BUILDING 200 NORTHEAST FIRE SUPPRESSION DEMOLITION PLAN**  
SCALE: 1/16" = 1'-0"

NOTES:  
1. FOAM CONCENTRATE PIPING AND DISPOSAL OF FOAM TO BE HANDLED UNDER A SEPARATE CONTRACT.

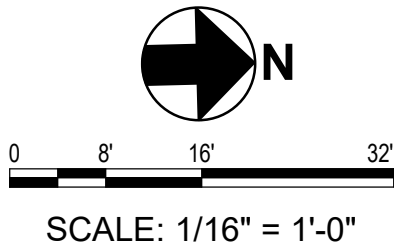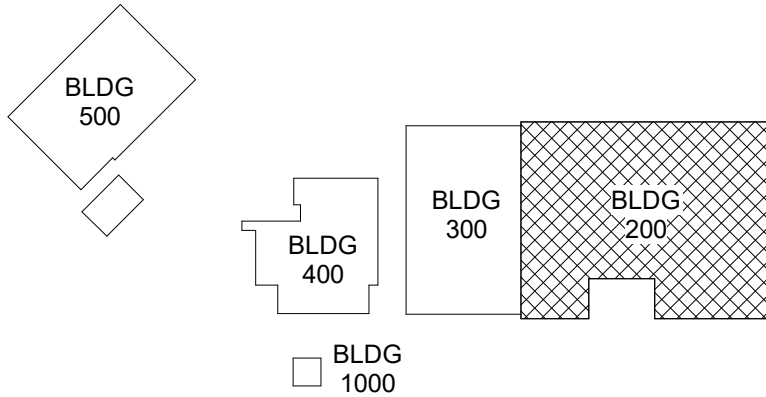




© 2025 GARVER, LLC  
THIS DOCUMENT, ALONG WITH THE IDEAS AND DESIGNS CONVEYED HEREIN, SHALL BE CONSIDERED INSTRUMENTS OF PROFESSIONAL SERVICE AND ARE PROPERTY OF GARVER, LLC. ANY USE, REPRODUCTION, OR DISTRIBUTION OF THIS DOCUMENT, ALONG WITH THE IDEAS AND DESIGN CONTAINED HEREIN, IS PROHIBITED UNLESS AUTHORIZED IN WRITING BY GARVER, LLC OR EXPLICITLY ALLOWED IN THE GOVERNING PROFESSIONAL SERVICES AGREEMENT FOR THIS WORK.



GARVER  
LLC  
No. 766  
ARKANSAS



ARKANSAS  
\*\*\*  
LICENSED  
PROFESSIONAL  
ENGINEER  
No. 16917  
JOSEPH B. KAMINSKI  
5/2/25

REV	DATE	DESCRIPTION	BY

**BILL AND HILARY CLINTON**  
**NATIONAL AIRPORT**  
LITTLE ROCK, AR 72206

**LIT FIRE SUPPRESSION IMPROVEMENTS**

**BLDG 200**  
**NORTHEAST FIRE SUPPRESSION DEMO PLAN**

JOB NO.: 21A10111  
DATE: MAY 2025  
DESIGNED BY: JCF  
DRAWN BY: JCF

BAR IS ONE INCH ON ORIGINAL DRAWING  
0 8 16 32  
IF NOT ONE INCH ON THIS SHEET, ADJUST SCALES ACCORDINGLY.

**DRAWING NUMBER**  
**FX-101A**