



© 2025 GARVER, LLC
 THIS DOCUMENT, ALONG WITH THE IDEAS AND DESIGNS CONVEYED HEREIN, SHALL BE CONSIDERED INSTRUMENTS OF PROFESSIONAL SERVICE AND ARE PROPERTY OF GARVER, LLC. ANY USE, REPRODUCTION, OR DISTRIBUTION OF THIS DOCUMENT, ALONG WITH THE IDEAS AND DESIGN CONTAINED HEREIN, IS PROHIBITED UNLESS AUTHORIZED IN WRITING BY GARVER, LLC OR EXPLICITLY ALLOWED IN THE GOVERNING PROFESSIONAL SERVICES AGREEMENT FOR THIS WORK.




Digitally Signed 05/02/2025



LEGEND	
(ES)	EQUIPMENT STORAGE
(EP)	EMPLOYEE PARKING

1 PHASING PLAN
 SCALE: 1" = 60'-0"



CONTRACT TIME - 240 CALENDAR DAYS

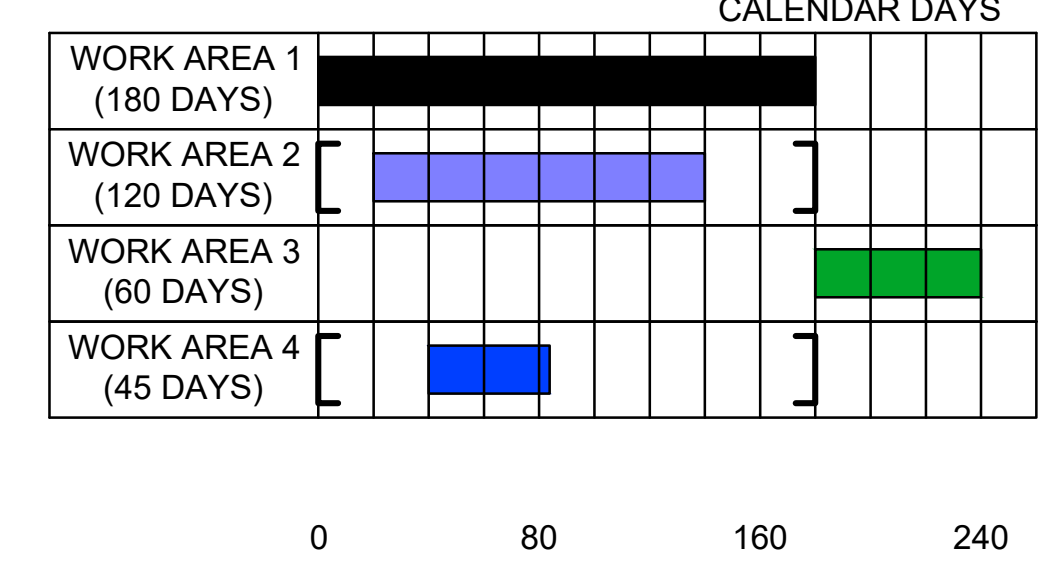

BRACKETED PHASES INDICATE THAT THE WORK WITHIN THIS PHASE CAN BE COMPLETED AT ANY DATE WITHIN THE BRACKET'S SHOWN AS LONG AS IT IS COORDINATED WITH THE RPR BEFORE PHASED WORK BEGINS.

GENERAL NOTES

- CONTRACTOR SHALL SET AND HOST COORDINATION MEETINGS WITH EXISTING HANGAR TENANTS FOR DISPLACEMENT AND RELOCATION IMPACT COORDINATION DURING THE PROJECT.
- HANGARS ARE SHOWN WITH TWO PRIMARY WORK AREAS. WORK AREA 1 INCLUDES HANGARS 300, 400, AND 500. WORK AREA 2 INCLUDES HANGARS 200N AND 200S. WITHIN EACH WORK AREA, THE CONTRACTOR IS ONLY PERMITTED TO WORK IN ONE HANGAR AT A TIME, BUT BOTH WORK AREA 1 AND 2 MAY BE WORKED CONCURRENTLY.
- CONTRACTOR SHALL PROVIDE COORDINATED SCHEDULE FOR REVIEW BY OWNER AND ENGINEER PRIOR TO BEGINNING WORK. WORK SEQUENCE SHOWN ON THIS SHEET IS THE PREFERRED METHOD. ALTERNATES ARE PERMITTED AND SHALL BE SUBMITTED PRIOR TO PRE-CONSTRUCTION MEETING FOR REVIEW AND DISCUSSION.

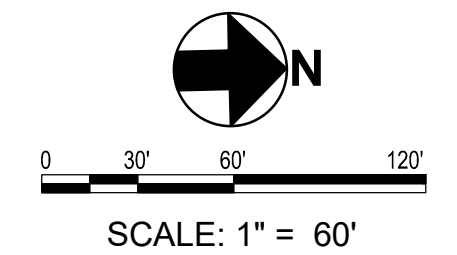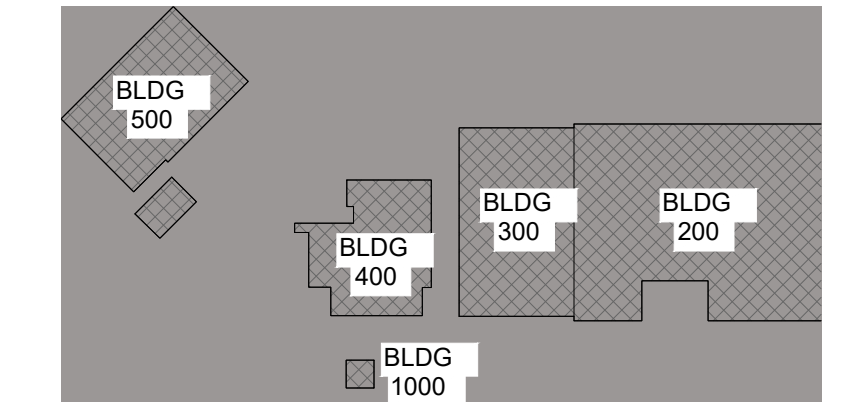

PRINTING NOTE: SHEET SHOULD BE PRINTED IN COLOR

REV	DATE	DESCRIPTION	BY

BILL AND HILLARY CLINTON
 NATIONAL AIRPORT
 LITTLE ROCK, AR 72206
 FIRE SUPPRESSION
 IMPROVEMENTS

CONSTRUCTION SAFETY & PHASING PLAN

JOB NO.: 21A10111
 DATE: MAY 2025
 DESIGNED BY: NAH
 DRAWN BY: ICC

BAR IS ONE INCH ON ORIGINAL DRAWING
 0 1" 120'
 IF NOT ONE INCH ON THIS SHEET, ADJUST SCALES ACCORDINGLY.

DRAWING NUMBER
GI-004