

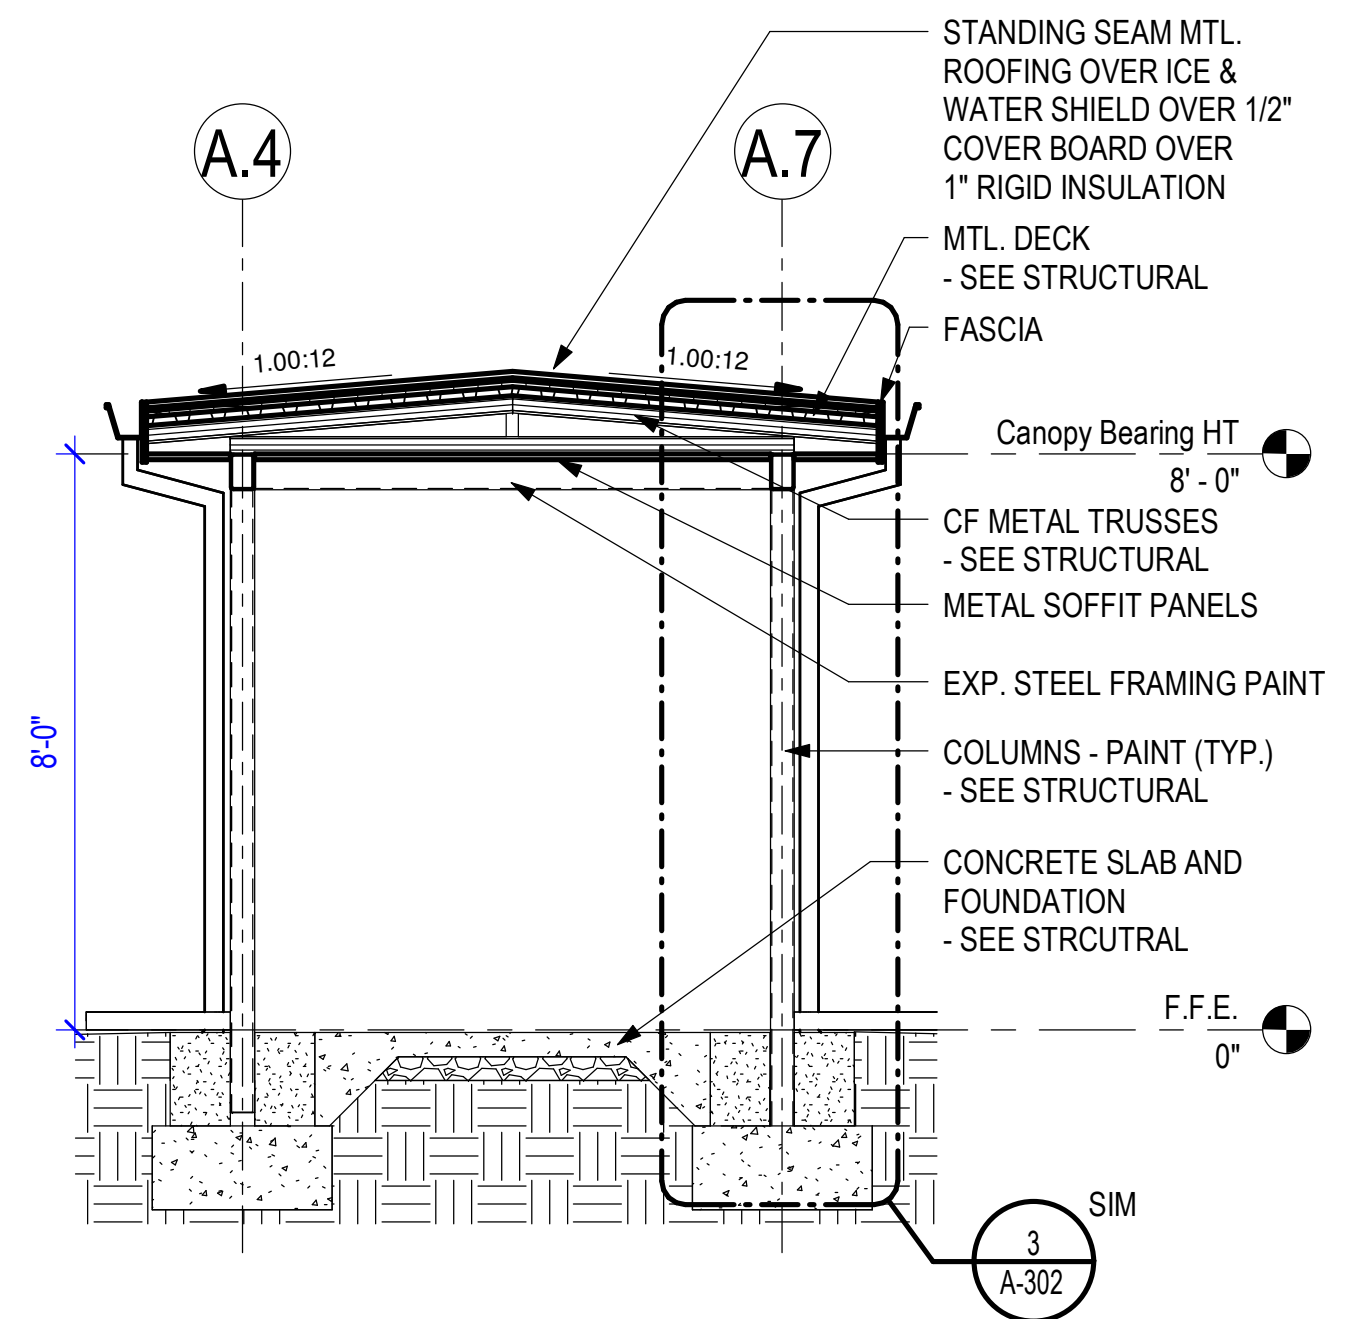
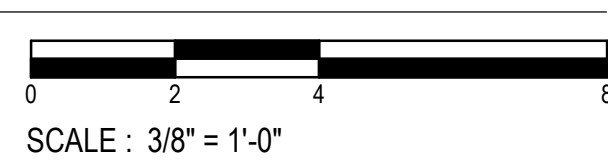




1 BUILDING SECTION  
3/8" = 1'-0"

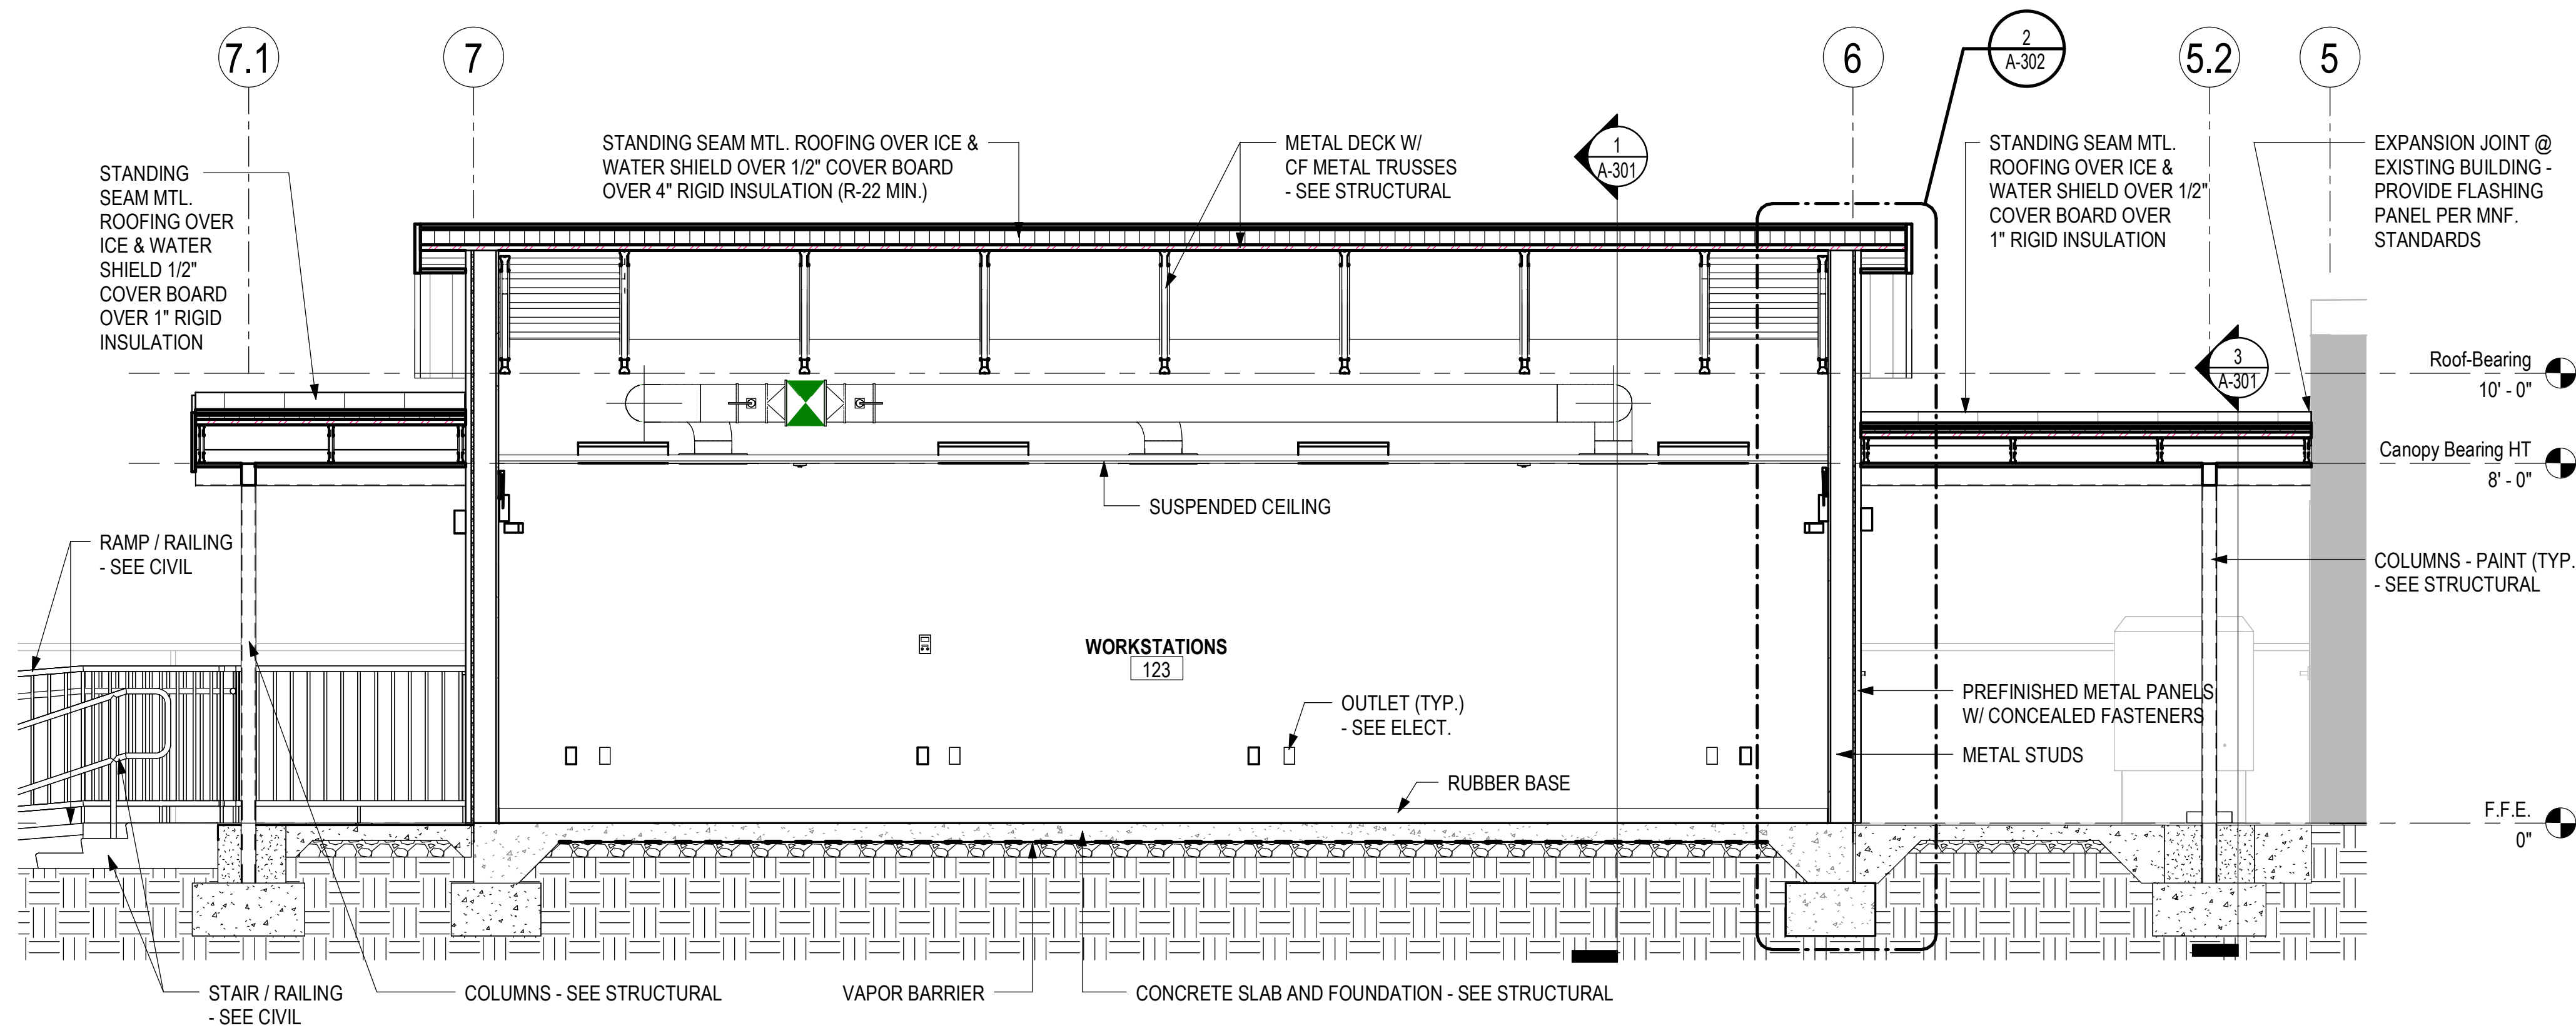


3 CANOPY SECTION - COVERED WALKWAY  
3/8" = 1'-0"

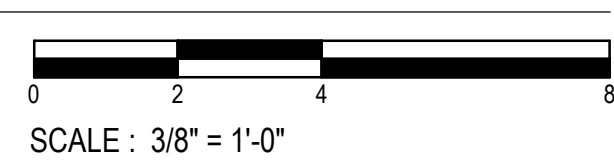

2 BUILDING SECTION  
3/8" = 1'-0"

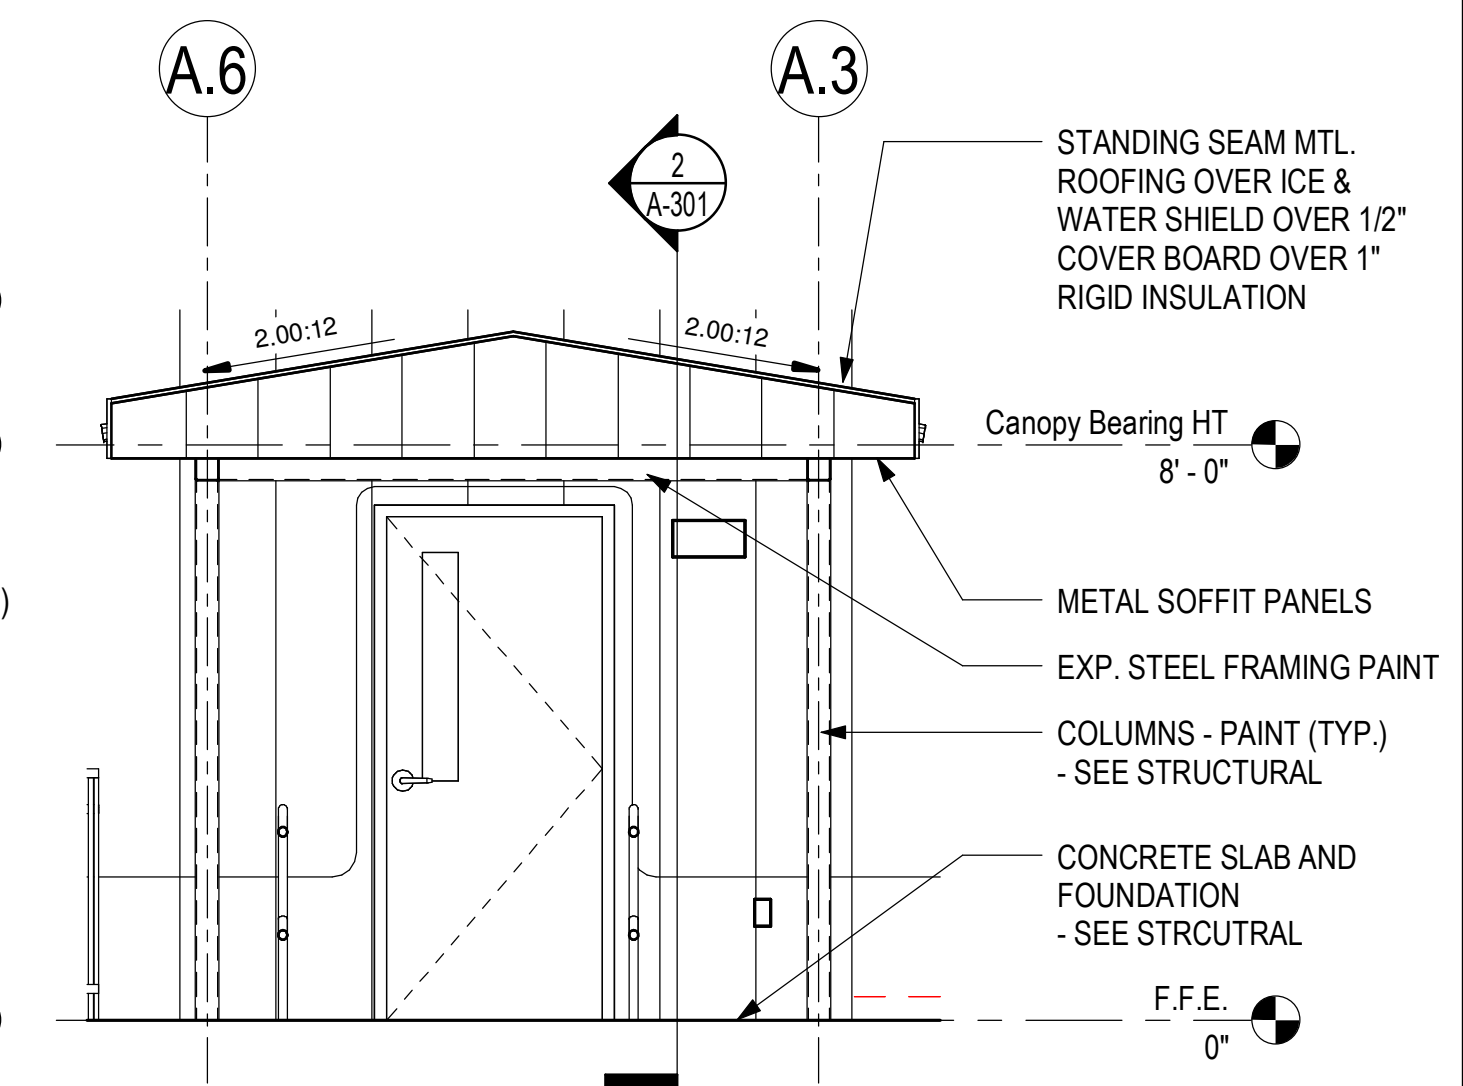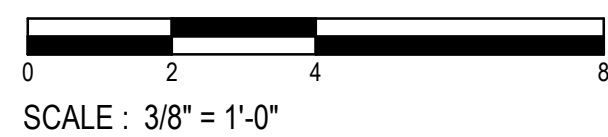

4 ELEVATION - CANOPY @ ENTRY  
3/8" = 1'-0"

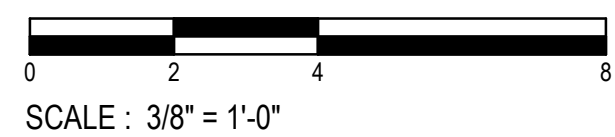


Project  
**AER JET  
ROCKETDYNE**  
BUILDING A14  
TOILET RENOVATION &  
BREAKROOM ADDITION  
EAST CAMDEN, ARKANSAS

Design Phase  
**CONSTRUCTION  
DOCUMENTS**

Revisions		
No.	Date	Description

Stamp

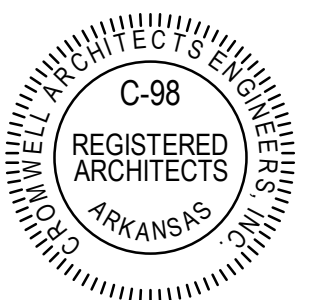

11-13-2024

- Notes
1. CROMWELL ARCHITECTS ENGINEERS, INC. ALL RIGHTS RESERVED
  2. THIS SHEET DESIGNED FOR COLOR PRINTING. CRITICAL INFORMATION MAY BE LOST WITH BLACK AND WHITE PRINTING.

Project Number  
Issue Date  
Sheet Title

2024-116

11-13-2024

BUILDING SECTIONS

Sheet Number

A-301