




1 DETAIL - BUILDING EAVE W/ GUTTER  
3" = 1'-0"

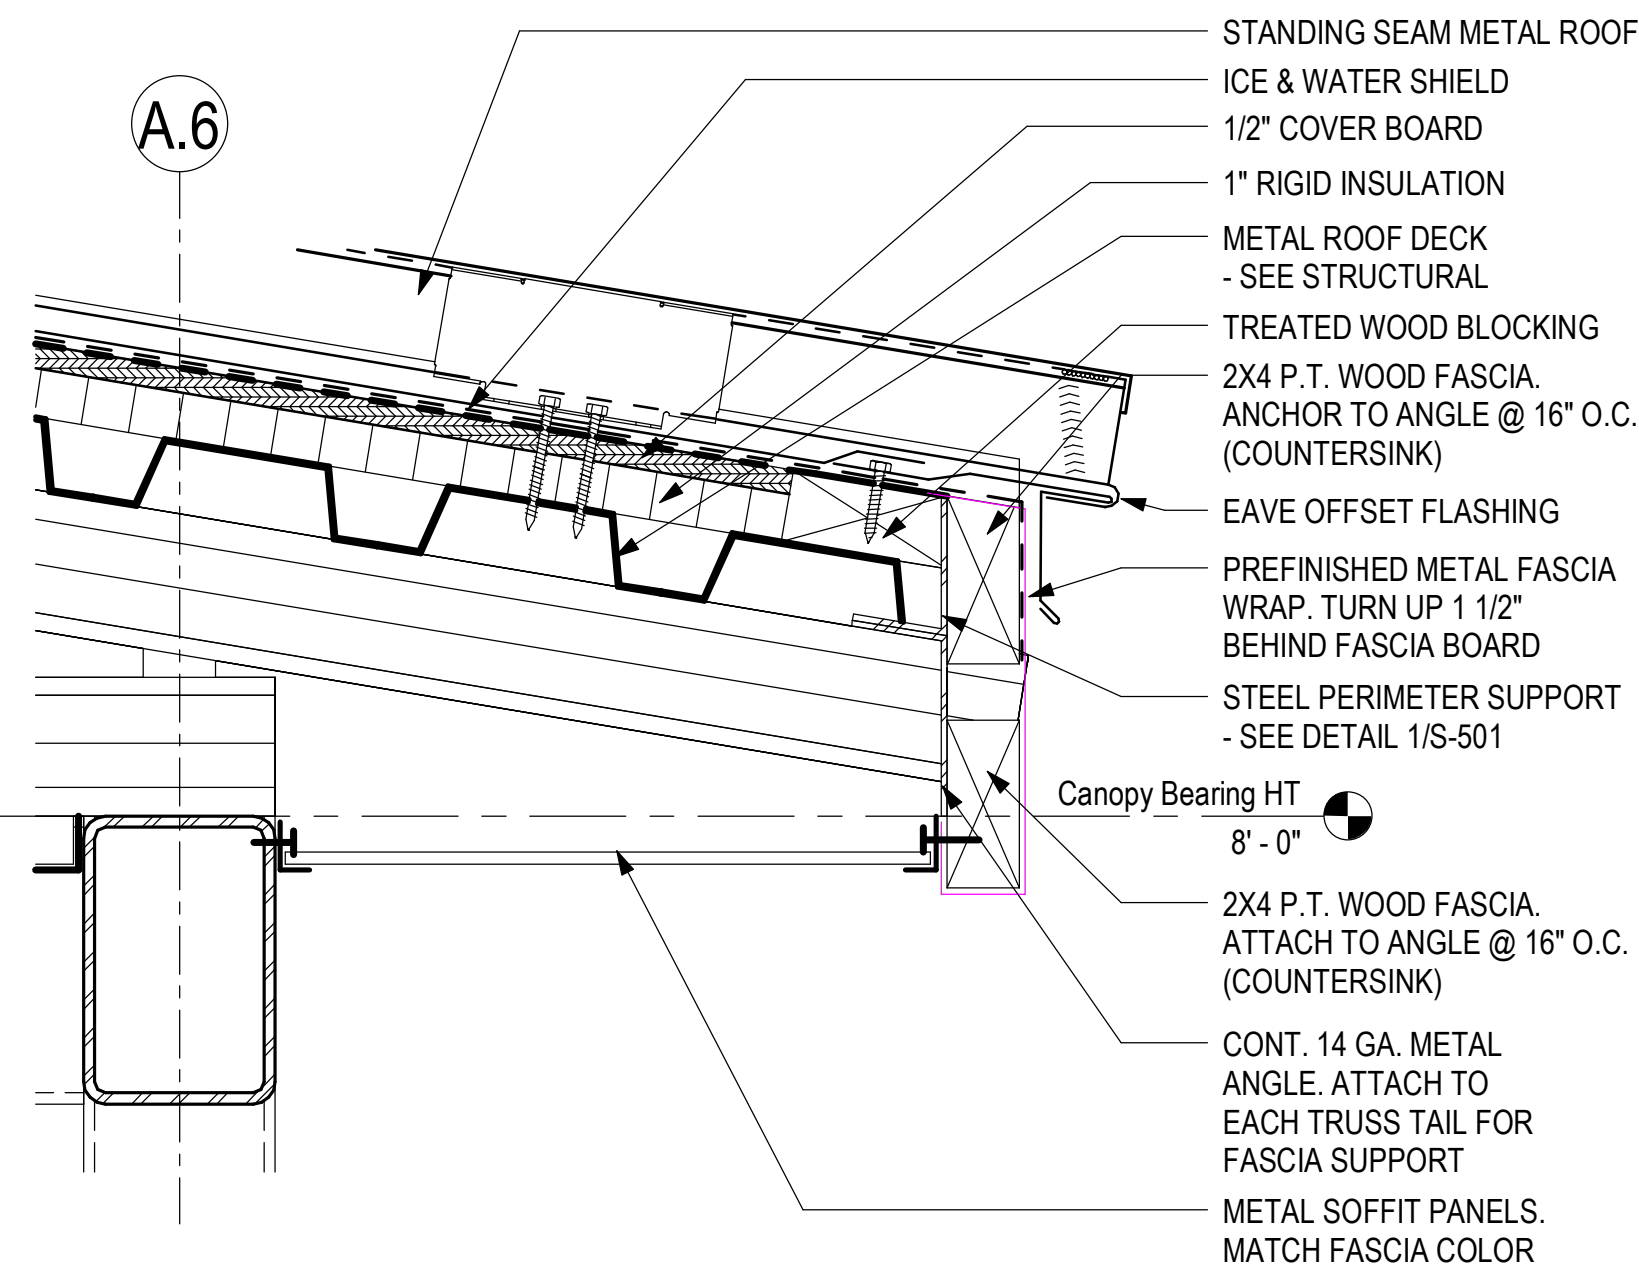


3 EAVE DETAIL - CANOPY  
3" = 1'-0"

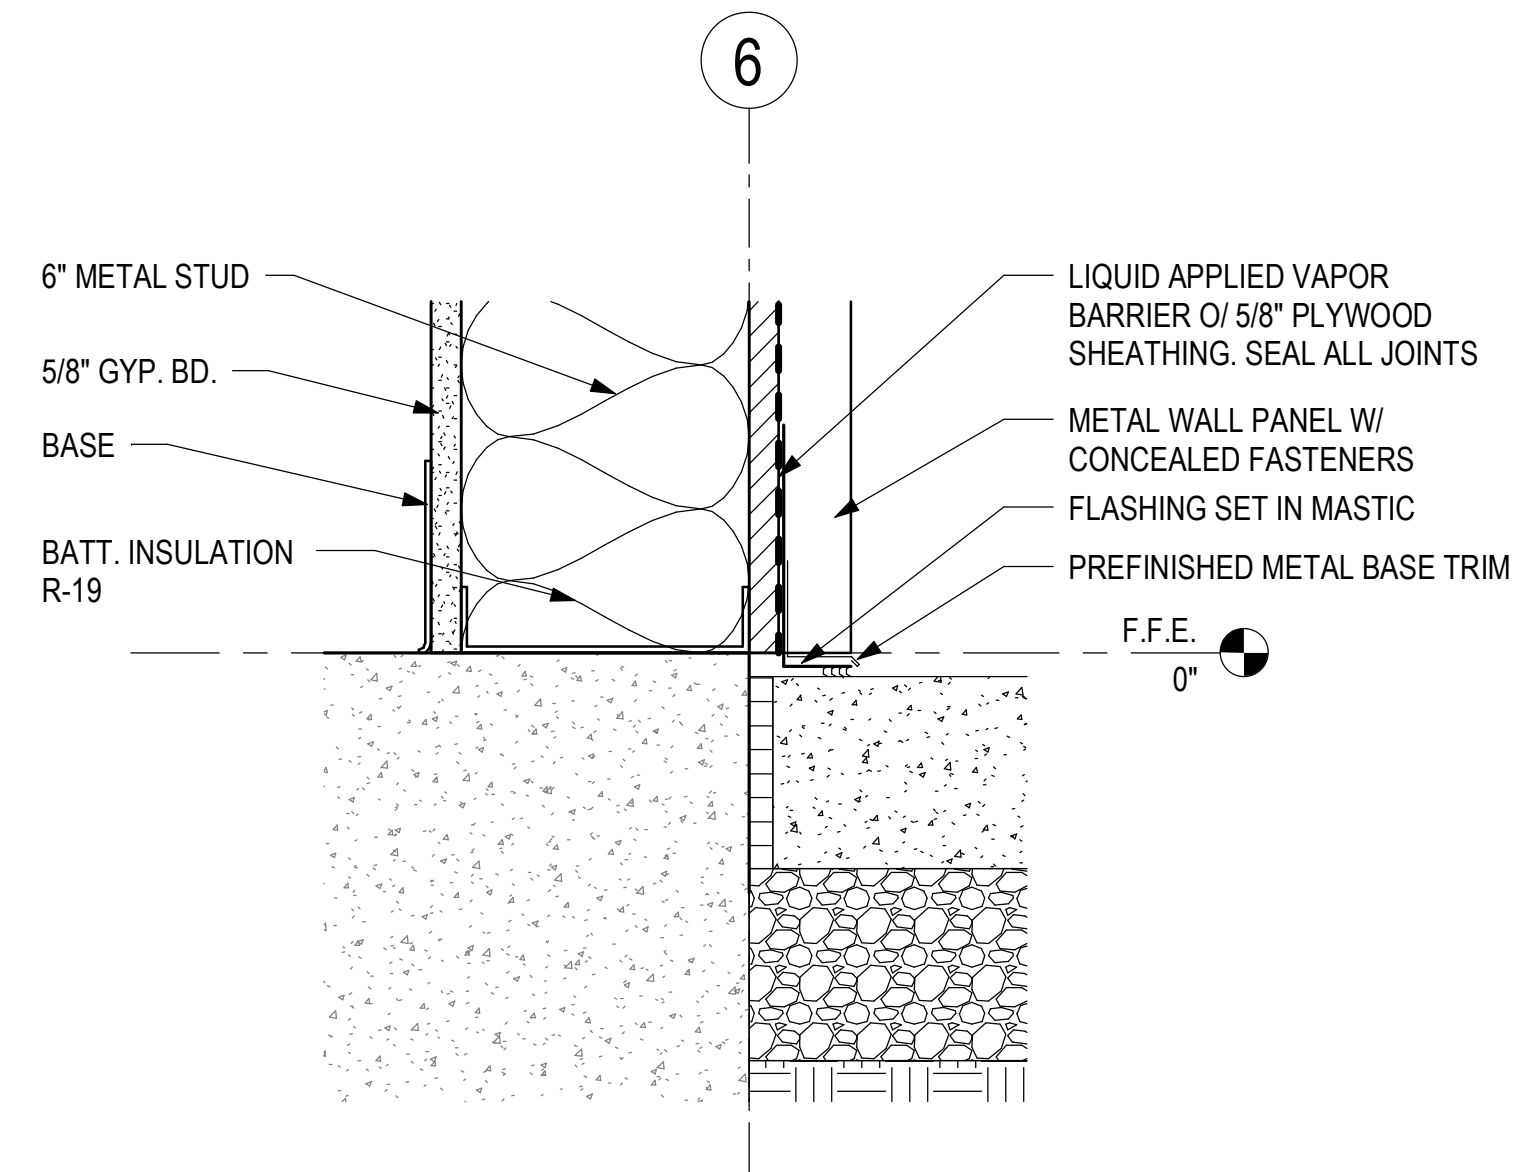


5 ENLARGED DETAIL  
3" = 1'-0"

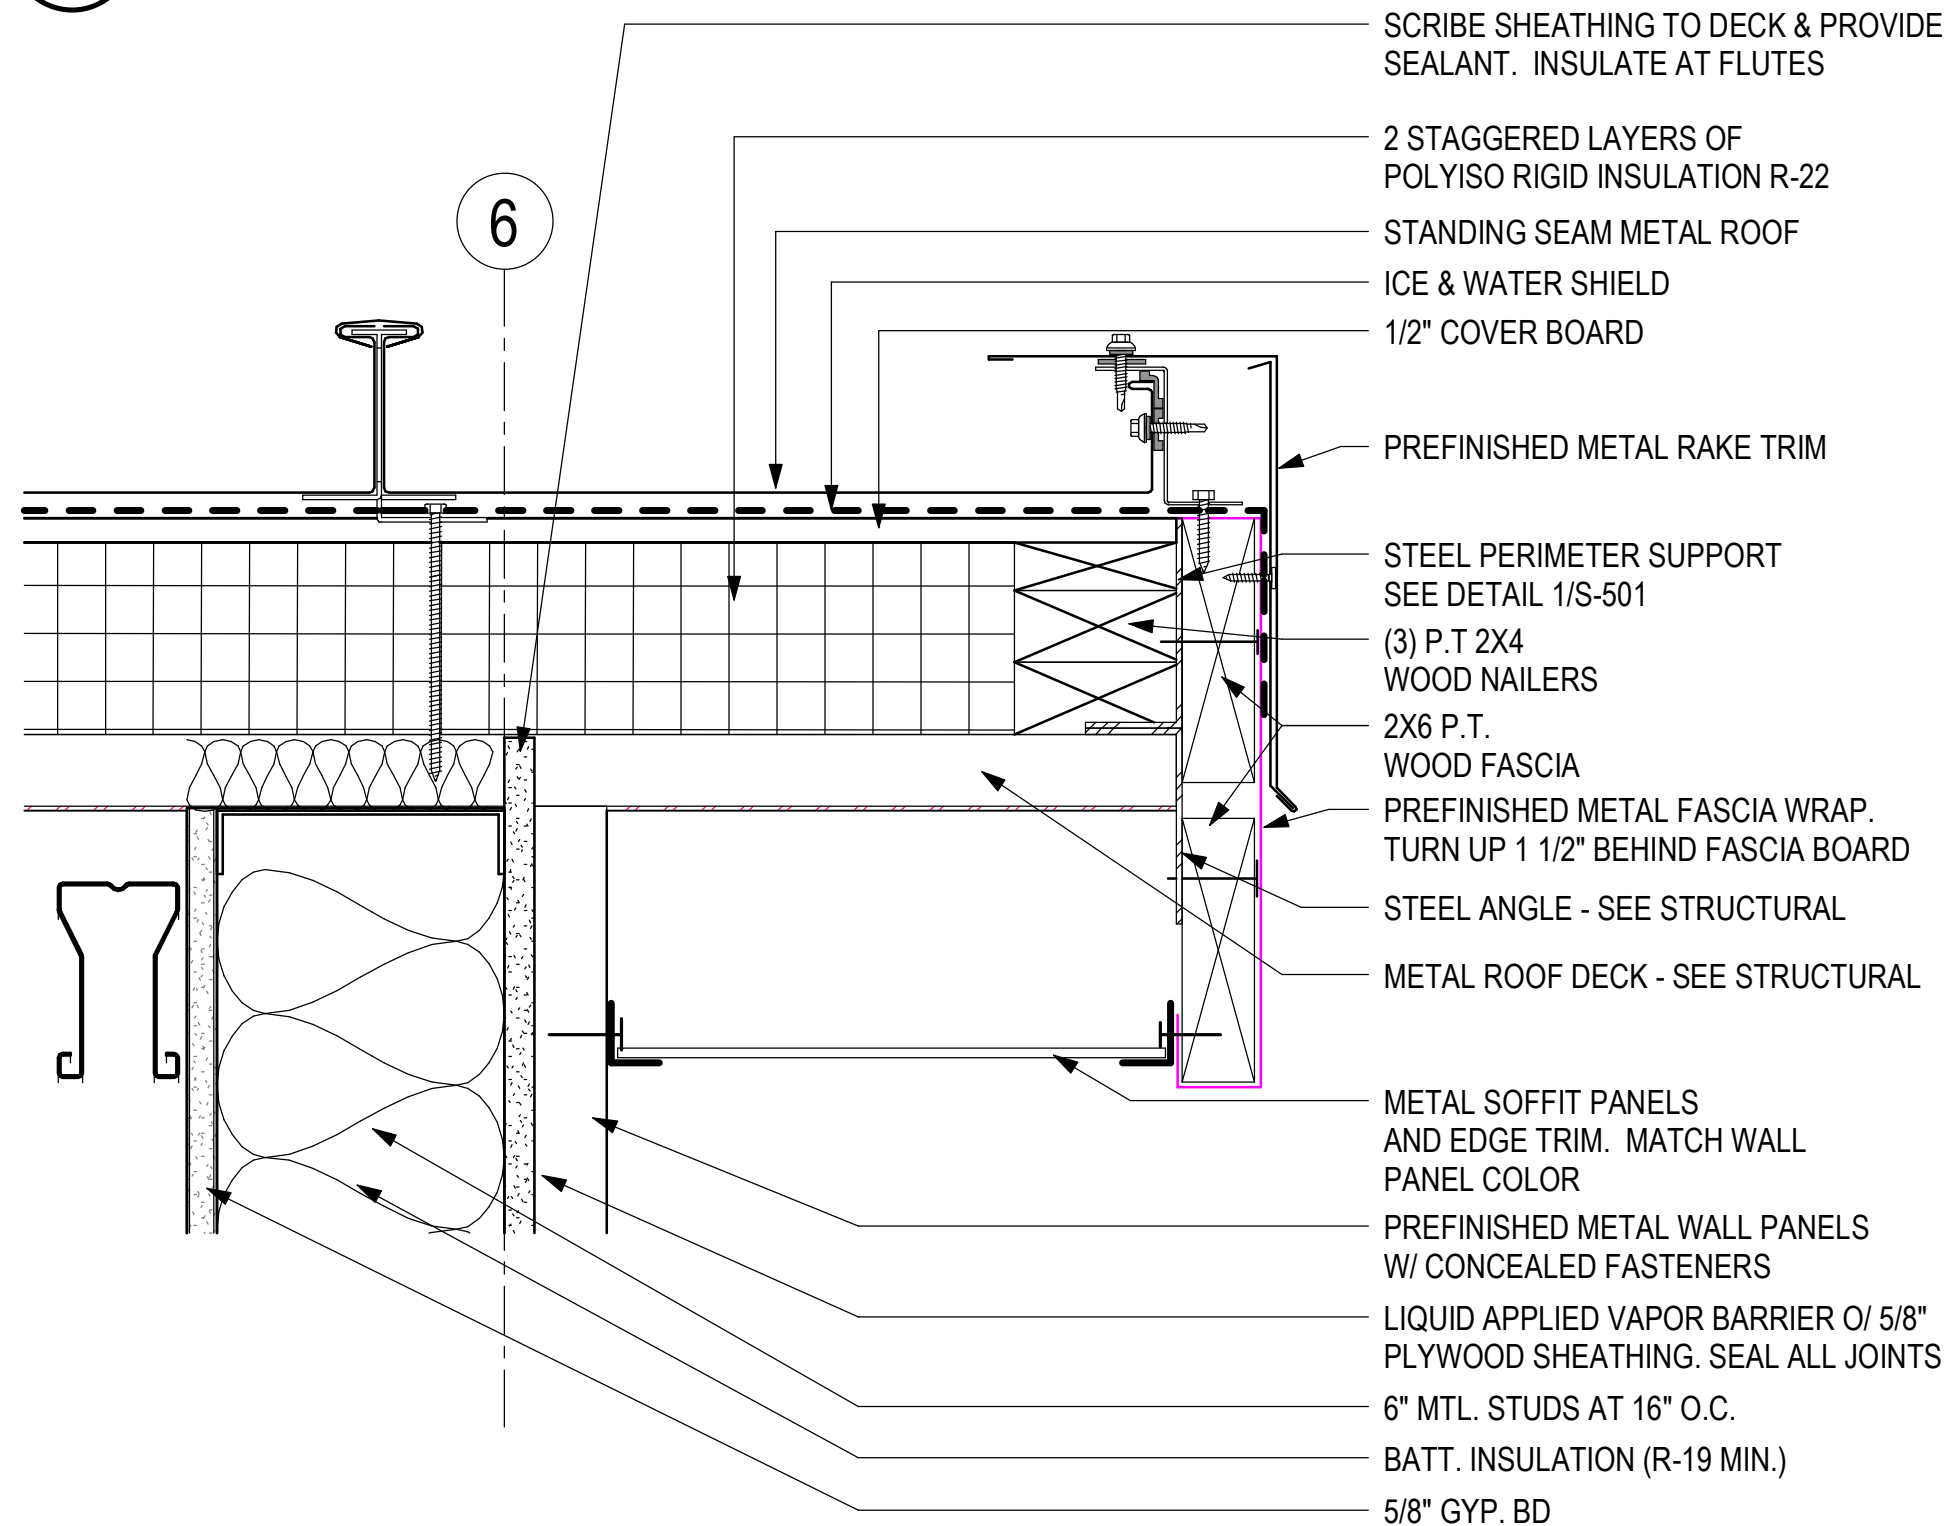

2 RAKE DETAIL  
3" = 1'-0"

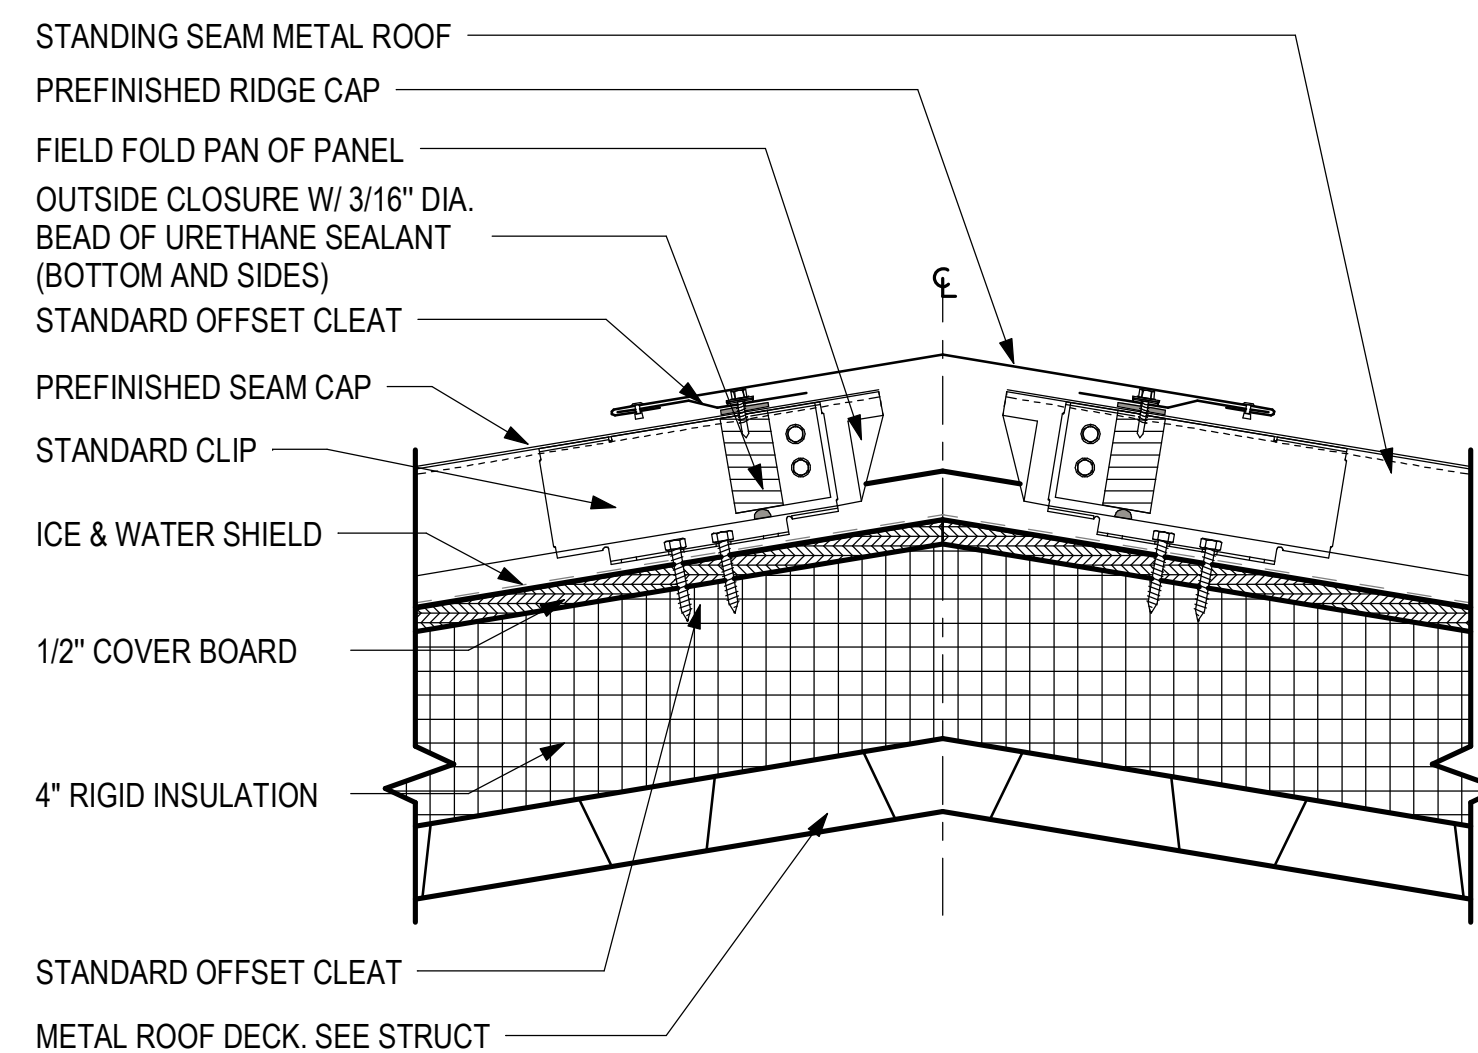

4 FIXED RIDGE DETAIL  
3" = 1'-0"

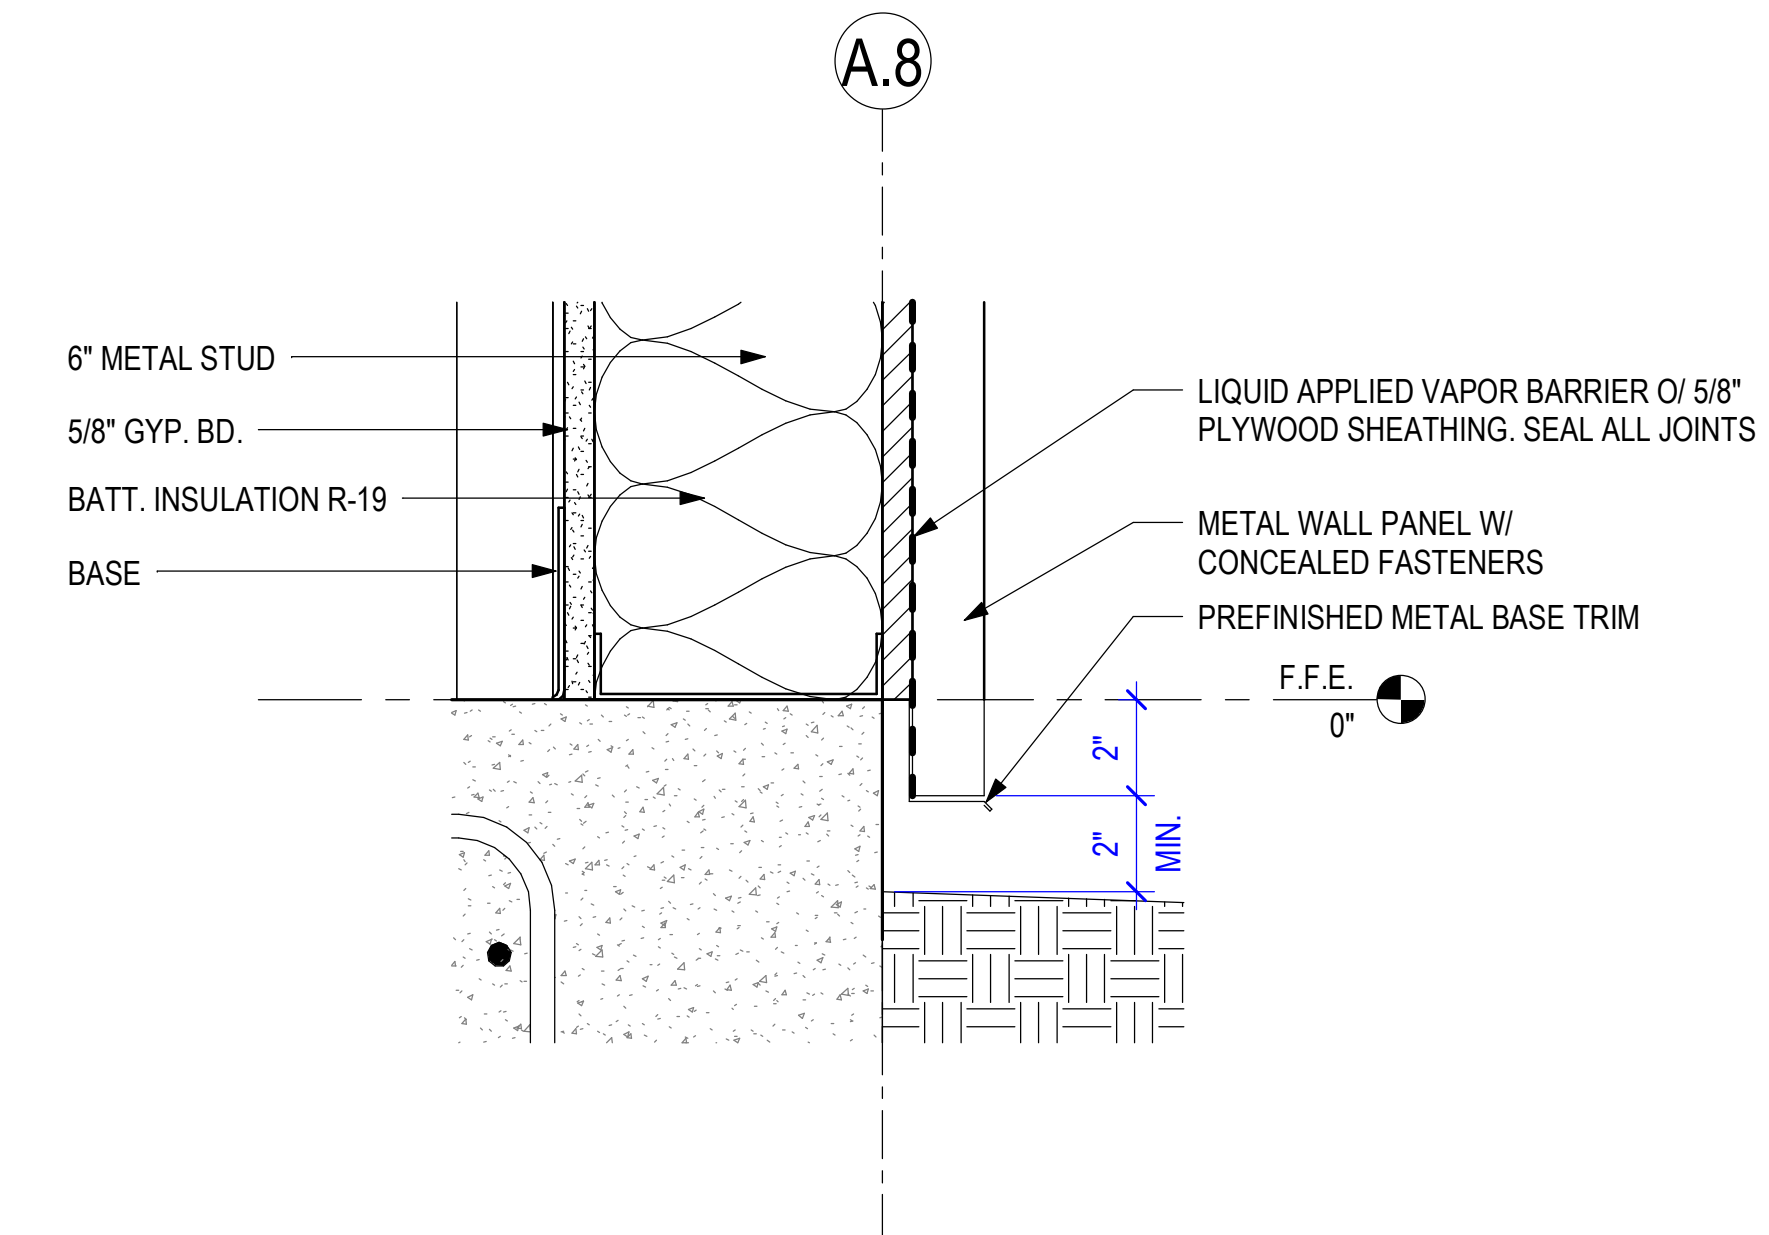

6 ENLARGED DETAIL  
3" = 1'-0"

Project  
**AER JET  
ROCKETDYNE**  
BUILDING A14  
TOILET RENOVATION &  
BREAKROOM ADDITION  
EAST CAMDEN, ARKANSAS

Design Phase

CONSTRUCTION  
DOCUMENTS

| Revisions |      |             |
|-----------|------|-------------|
| No.       | Date | Description |
|           |      |             |
|           |      |             |
Stamp



Notes

1. CROMWELL ARCHITECTS ENGINEERS, INC. ALL RIGHTS RESERVED
2. THIS SHEET DESIGNED FOR COLOR PRINTING. CRITICAL INFORMATION MAY BE LOST WITH BLACK AND WHITE PRINTING.

Project Number

Issue Date

Sheet Title

2024-116  
11-13-2024

DETAILS

Sheet Number

A-501