




1 HEAD - OPENINGS LESS THAN 48"
3" = 1'-0"

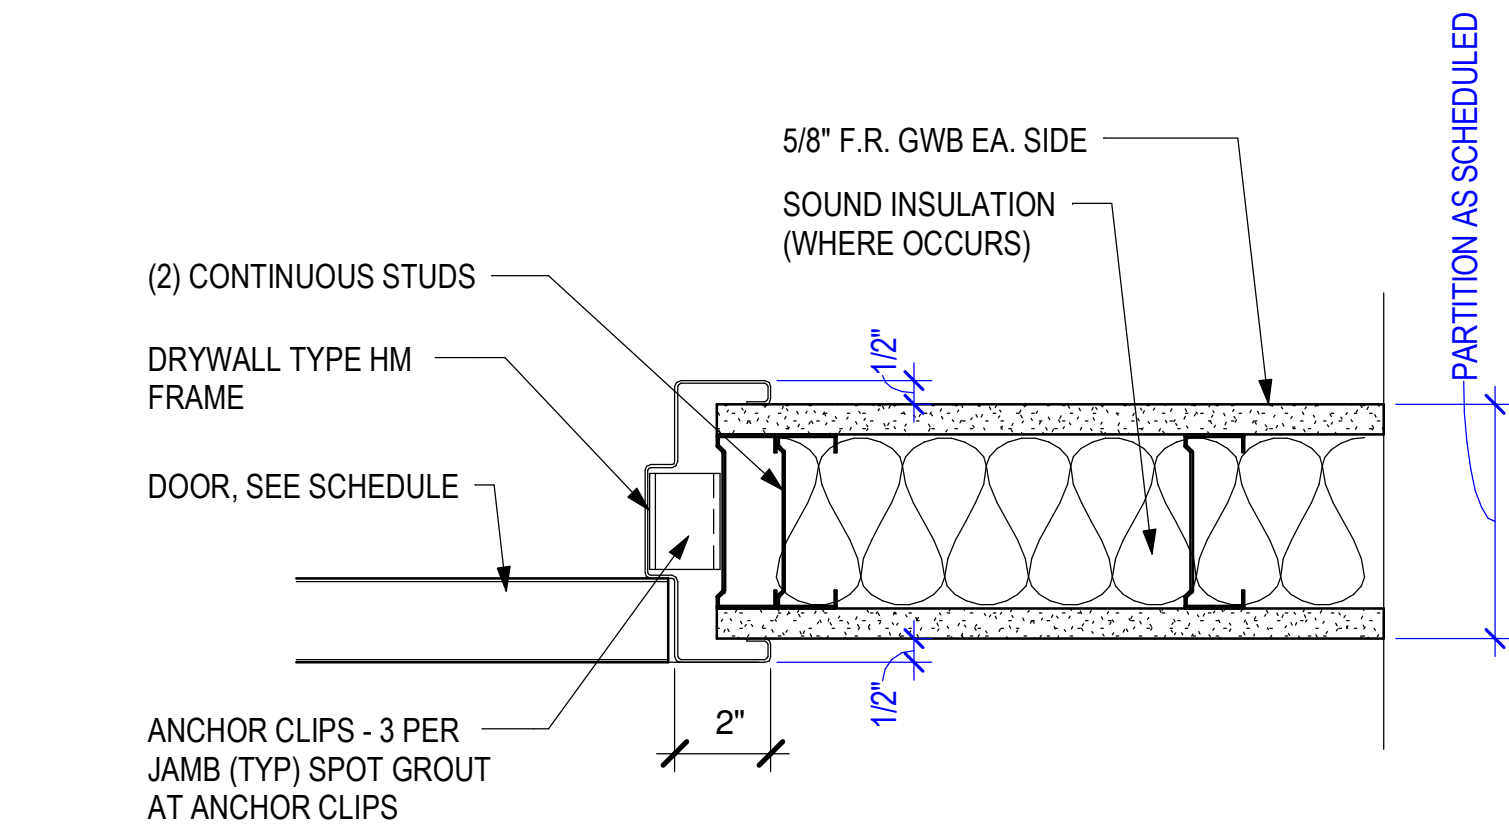


2 JAMB - OPENINGS LESS THAN 48"
3" = 1'-0"

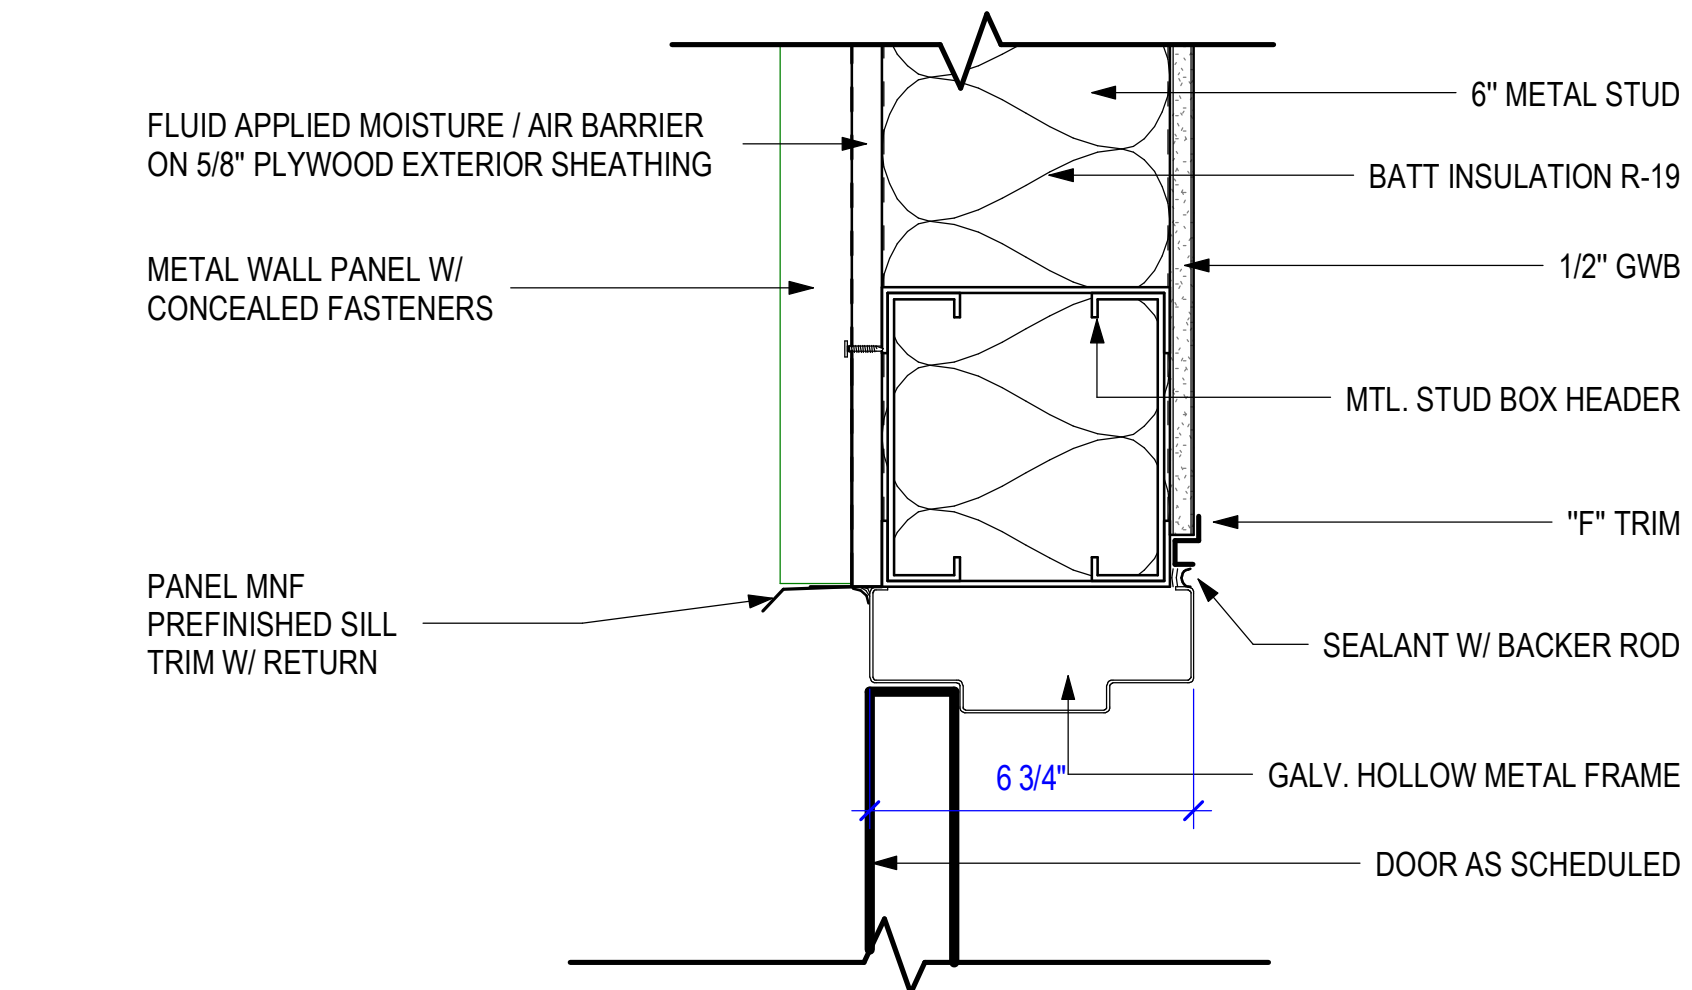


3 HEAD - HM DOOR
3" = 1'-0"

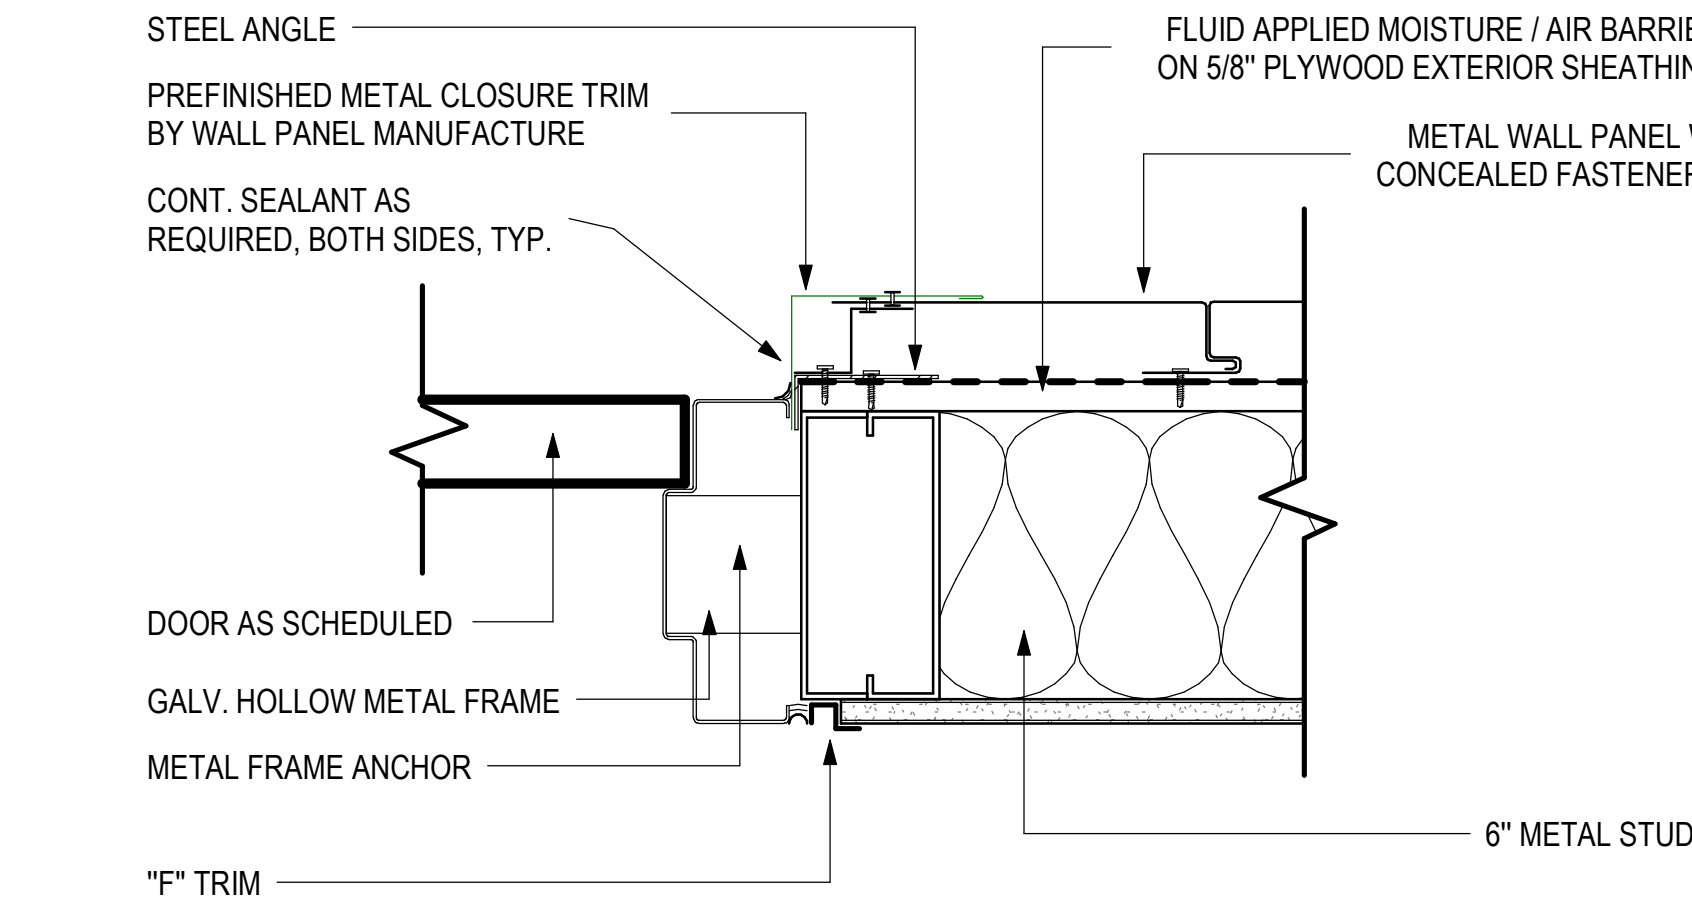


4 JAMB - HM DOOR
3" = 1'-0"

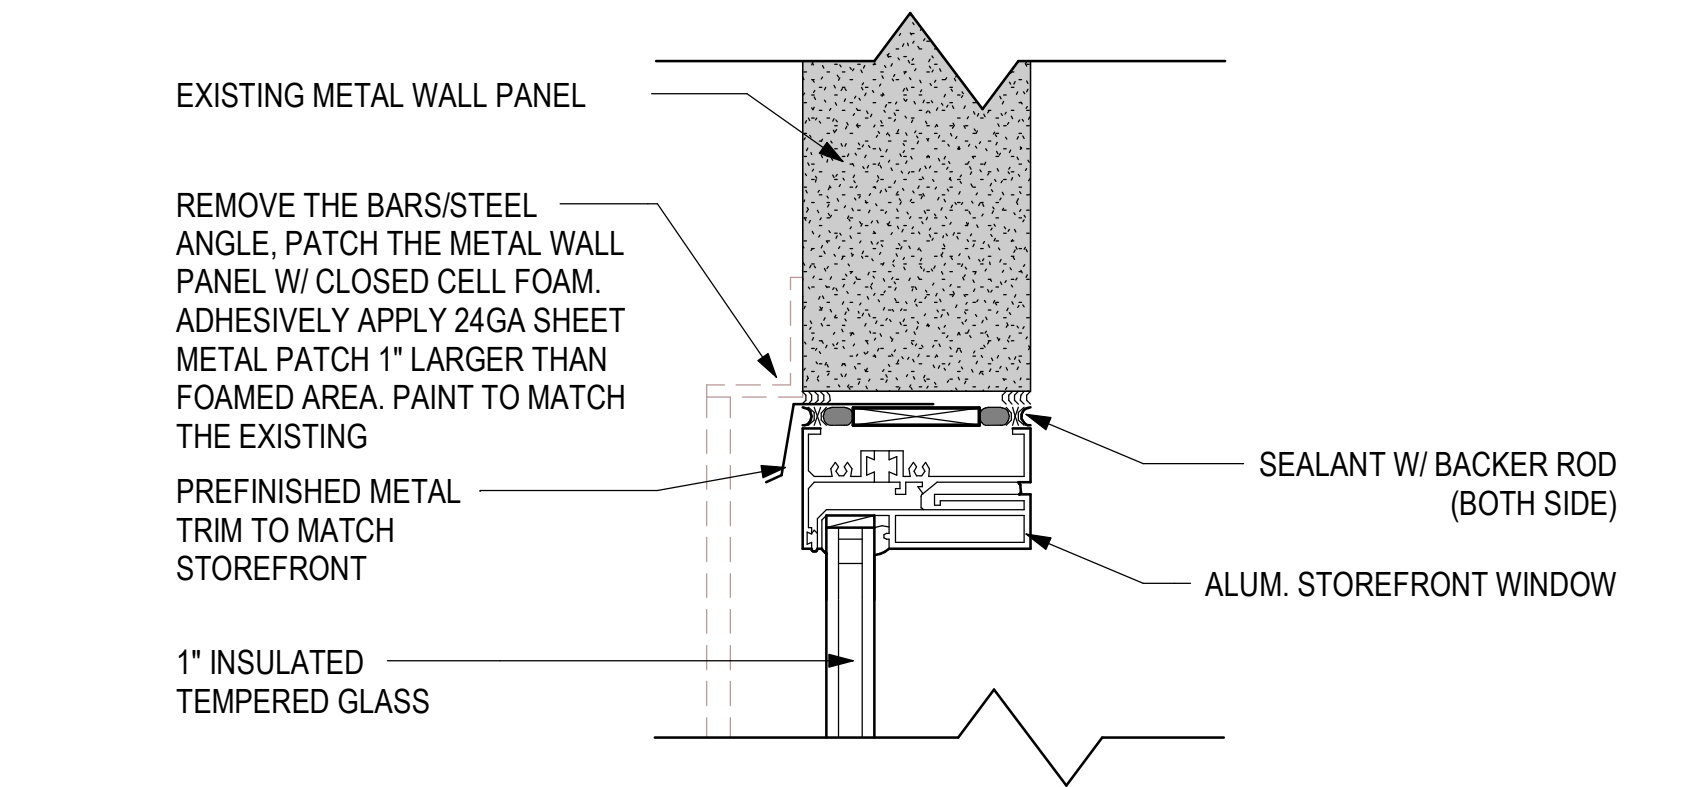


5 WINDOW HEAD DETAIL
3" = 1'-0"

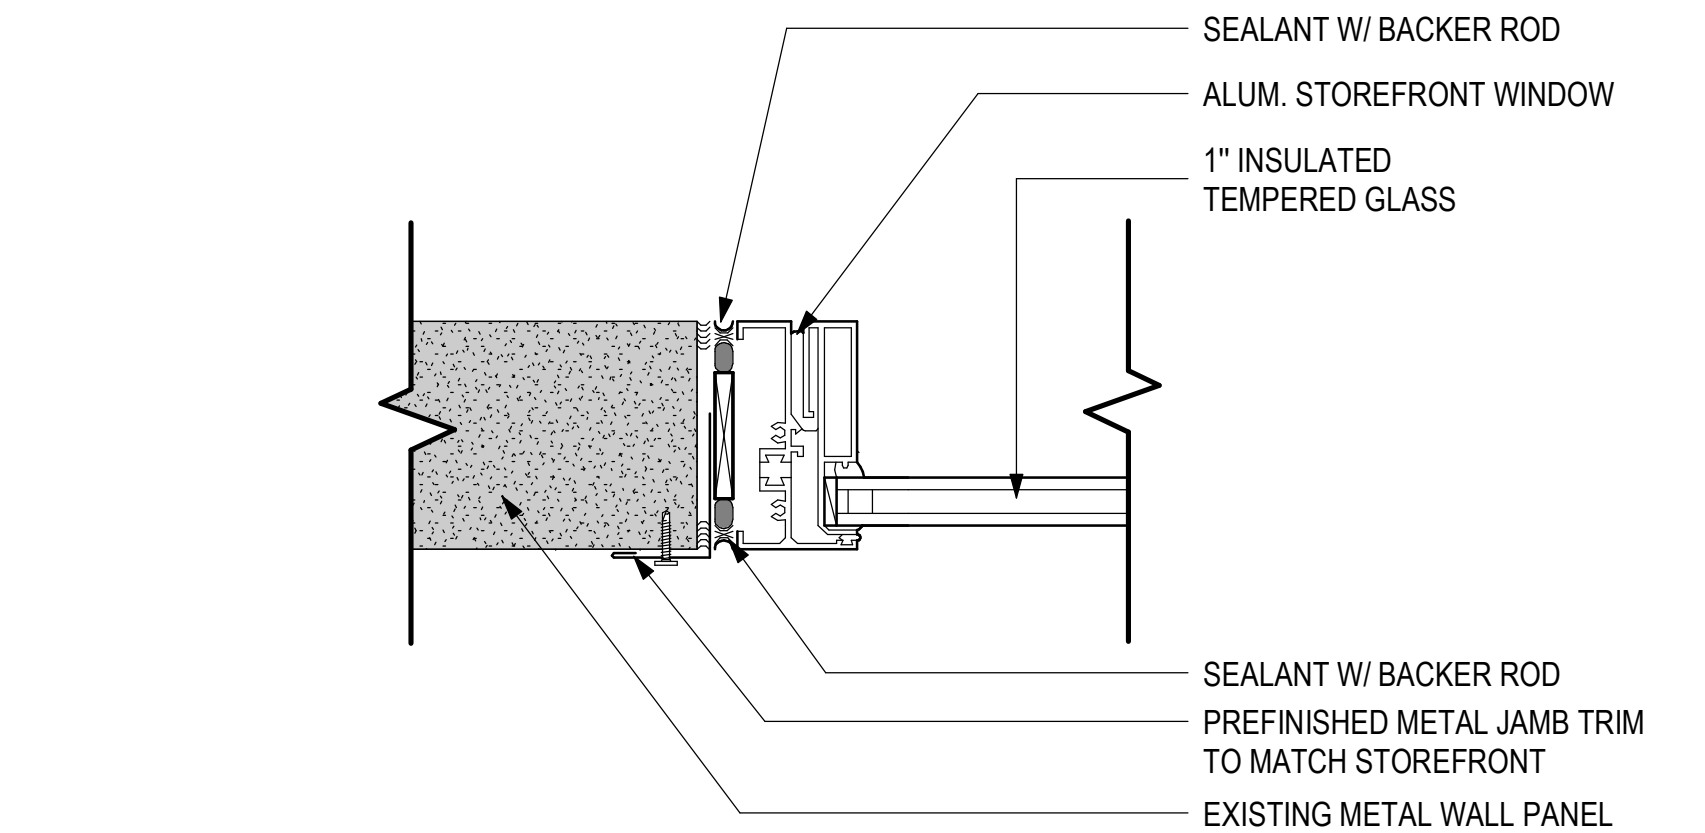

6 WINDOW JAMB DETAIL
3" = 1'-0"

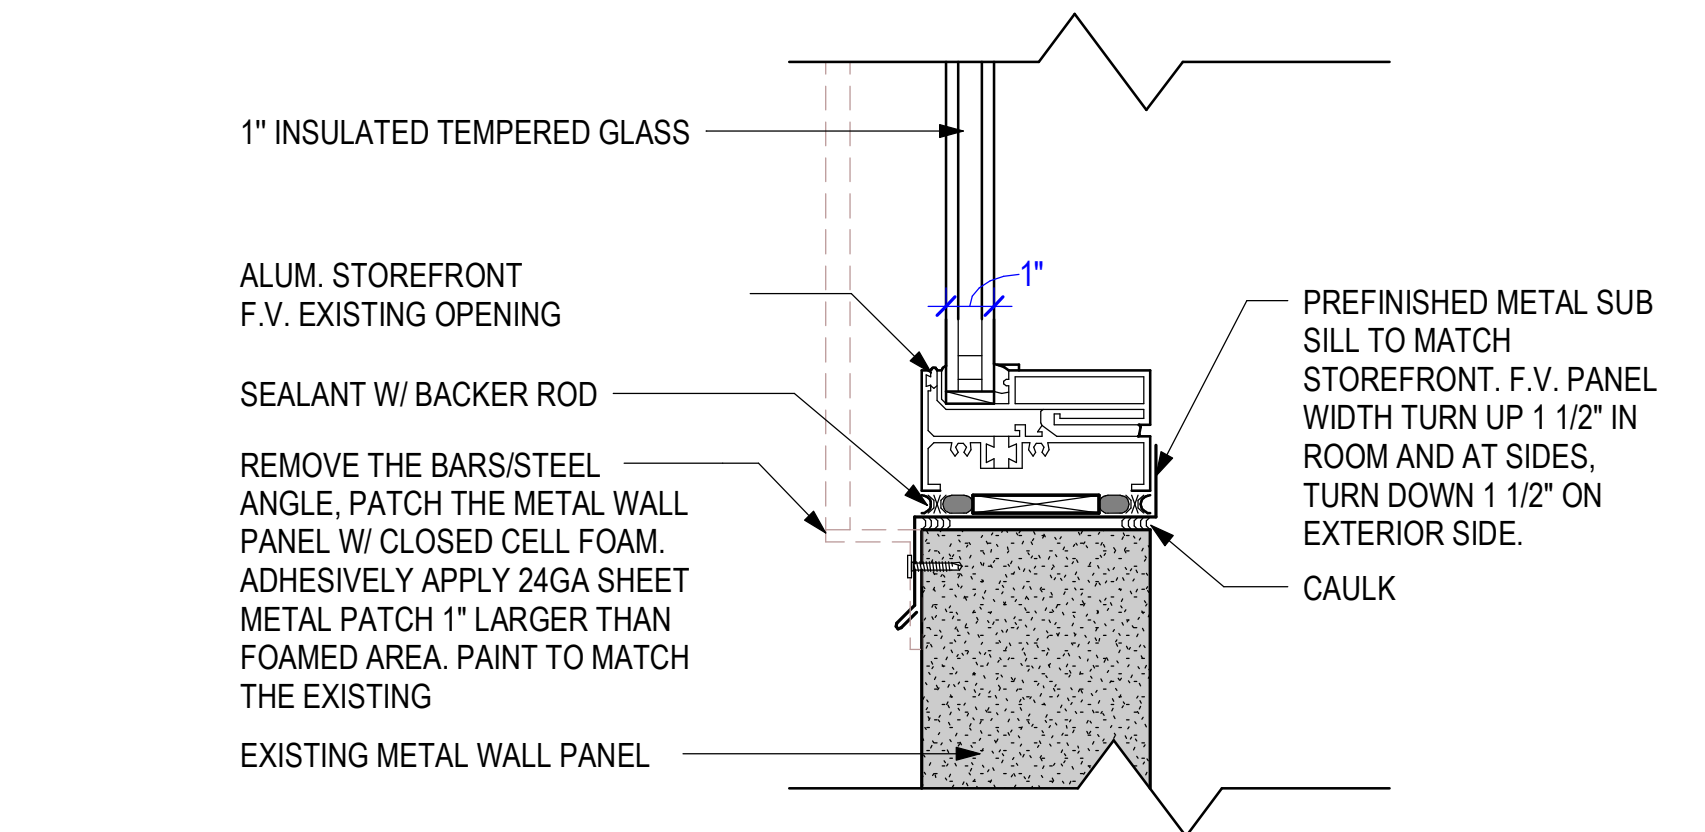


7 WINDOW SILL DETAIL
3" = 1'-0"

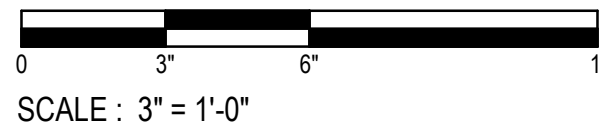

CONSTRUCTION
DOCUMENTS

Revisions		
No.	Date	Description

Stamp

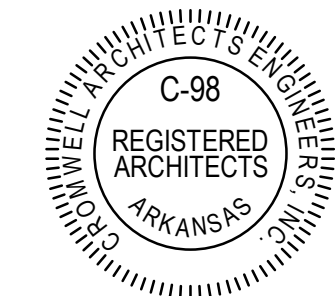

11-13-2024

Notes

- CROMWELL ARCHITECTS ENGINEERS, INC. ALL RIGHTS RESERVED
- THIS SHEET DESIGNED FOR COLOR PRINTING. CRITICAL INFORMATION MAY BE LOST WITH BLACK AND WHITE PRINTING.

Project Number

2024-116

Issue Date

11-13-2024

Sheet Title

DOOR & WINDOW
DETAILS

Sheet Number

A-520