


TYPE	STUD SIZE	STUD SPACING	PARTITION WIDTH	REMARKS
P1	3 5/8"	16" O.C. MAX	4 7/8"	


NOTE: FULL HEIGHT STUDS ARE PERPENDICULAR TO TRUSSES.  
DROP WALL @ EACH TRUSS.

**P1** PARTITION TYPE 1 - FULL HEIGHT STUD  
1 1/2" = 1'-0"

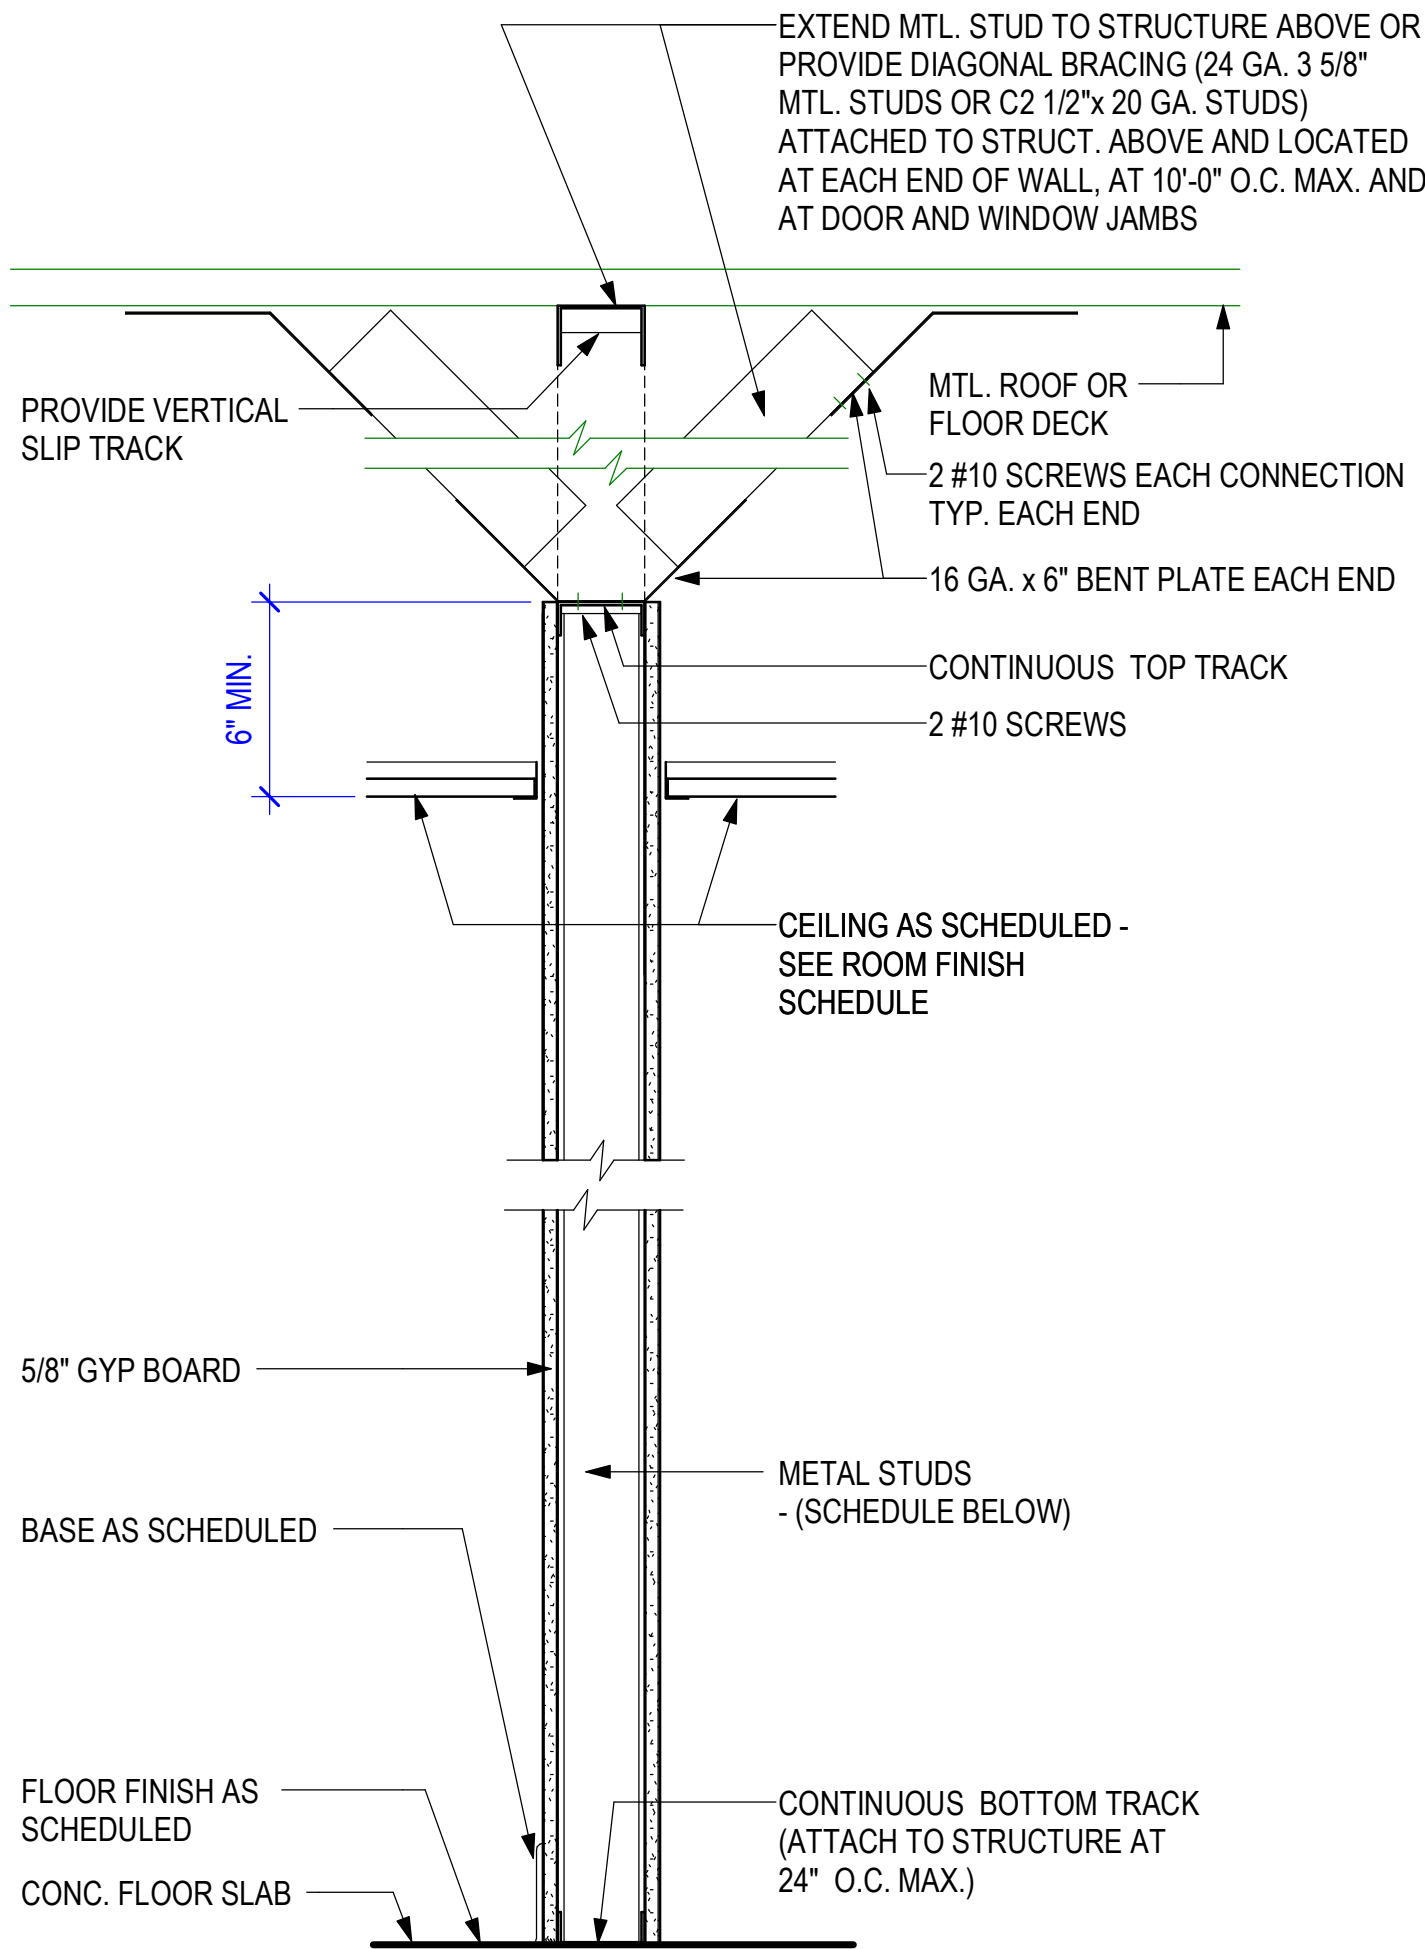

TYPE	STUD SIZE	STUD SPACING	PARTITION WIDTH	REMARKS
P2	3 5/8"	16" O.C. MAX	4 1/4"	

**P2** PARTITION TYPE 2 - PARTIAL HEIGHT STUD  
1 1/2" = 1'-0"

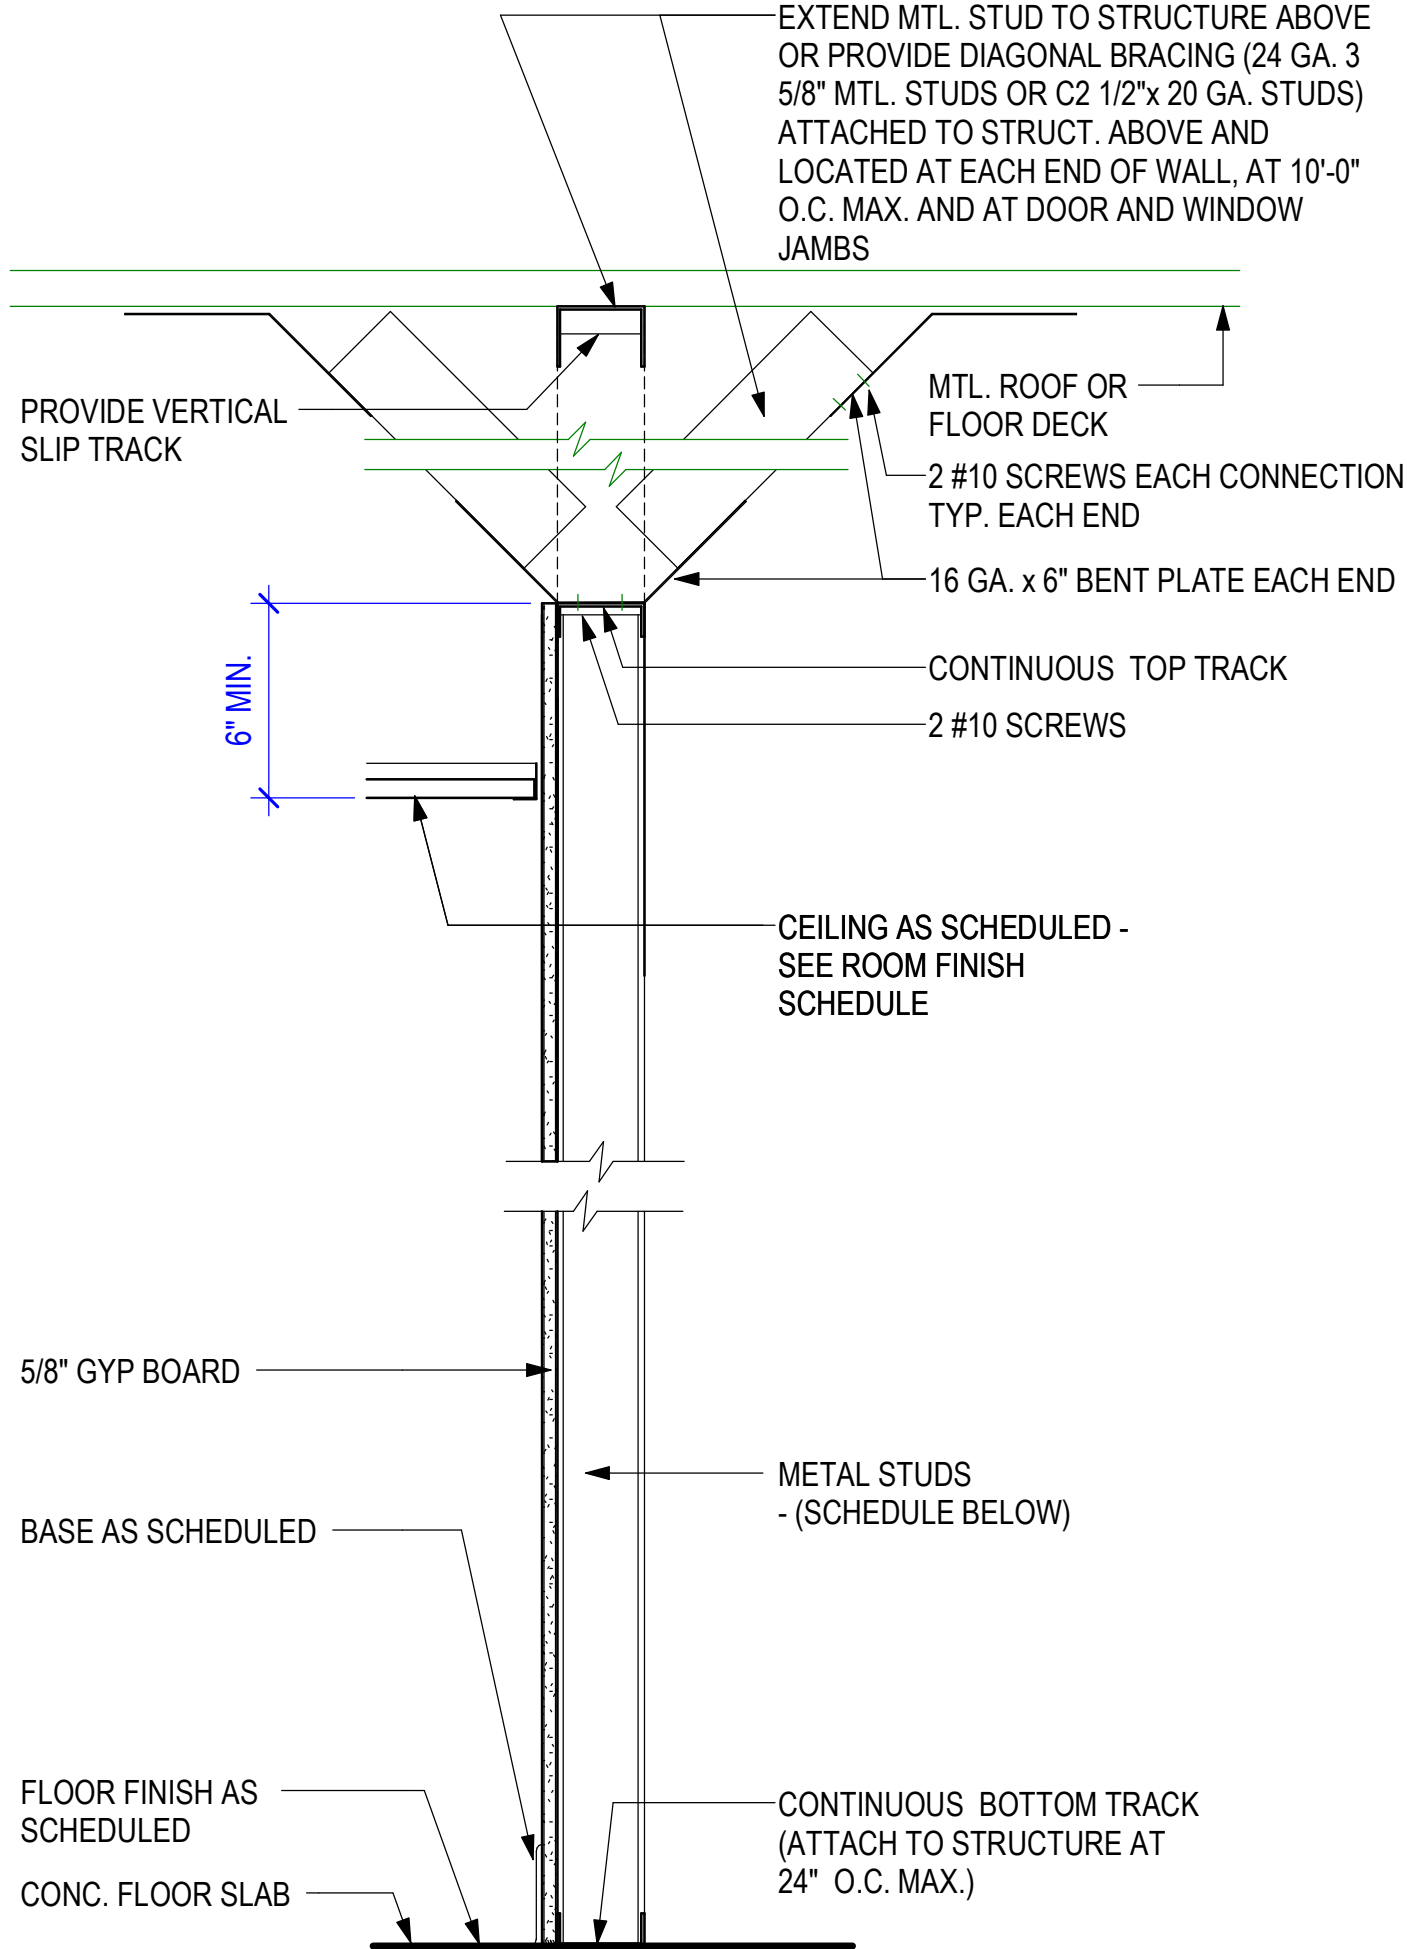

TYPE	STUD SIZE	STUD SPACING	PARTITION WIDTH	REMARKS
P3	3 5/8"	16" O.C. MAX	4 1/4"	

**P3** PARTITION TYPE 3 - FURRING PARTITION  
1 1/2" = 1'-0"

**CONSTRUCTION  
DOCUMENTS**

Revisions		
No.	Date	Description

Stamp



11-13-2024

Notes

- CROMWELL ARCHITECTS ENGINEERS, INC.  
ALL RIGHTS RESERVED
- THIS SHEET DESIGNED FOR COLOR PRINTING.  
CRITICAL INFORMATION MAY BE LOST WITH  
BLACK AND WHITE PRINTING.

Project Number

2024-116

Issue Date

11-13-2024

Sheet Title

PARTITION TYPES

Sheet Number

**A-801**