

1 SYSTEMS PLAN
1/4" = 1'-0"


0 2 4 8

SCALE: 1/4" = 1'-0"

KEYED NOTES:

EXISTING IT ROOM. ROUTE DATA CABLING TO EXISTING 24 PORT PATCH PANEL IN IT CABINET. FIELD VERIFY LOCATION OF IT CABINET IN ROOM.



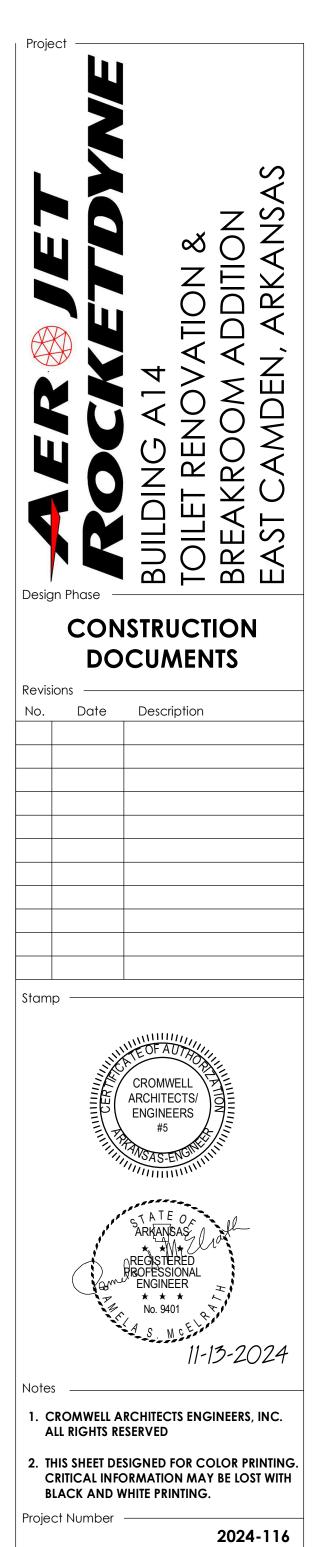

Issue Date -

Sheet Number —

11-13-2024

SYSTEMS PLAN