


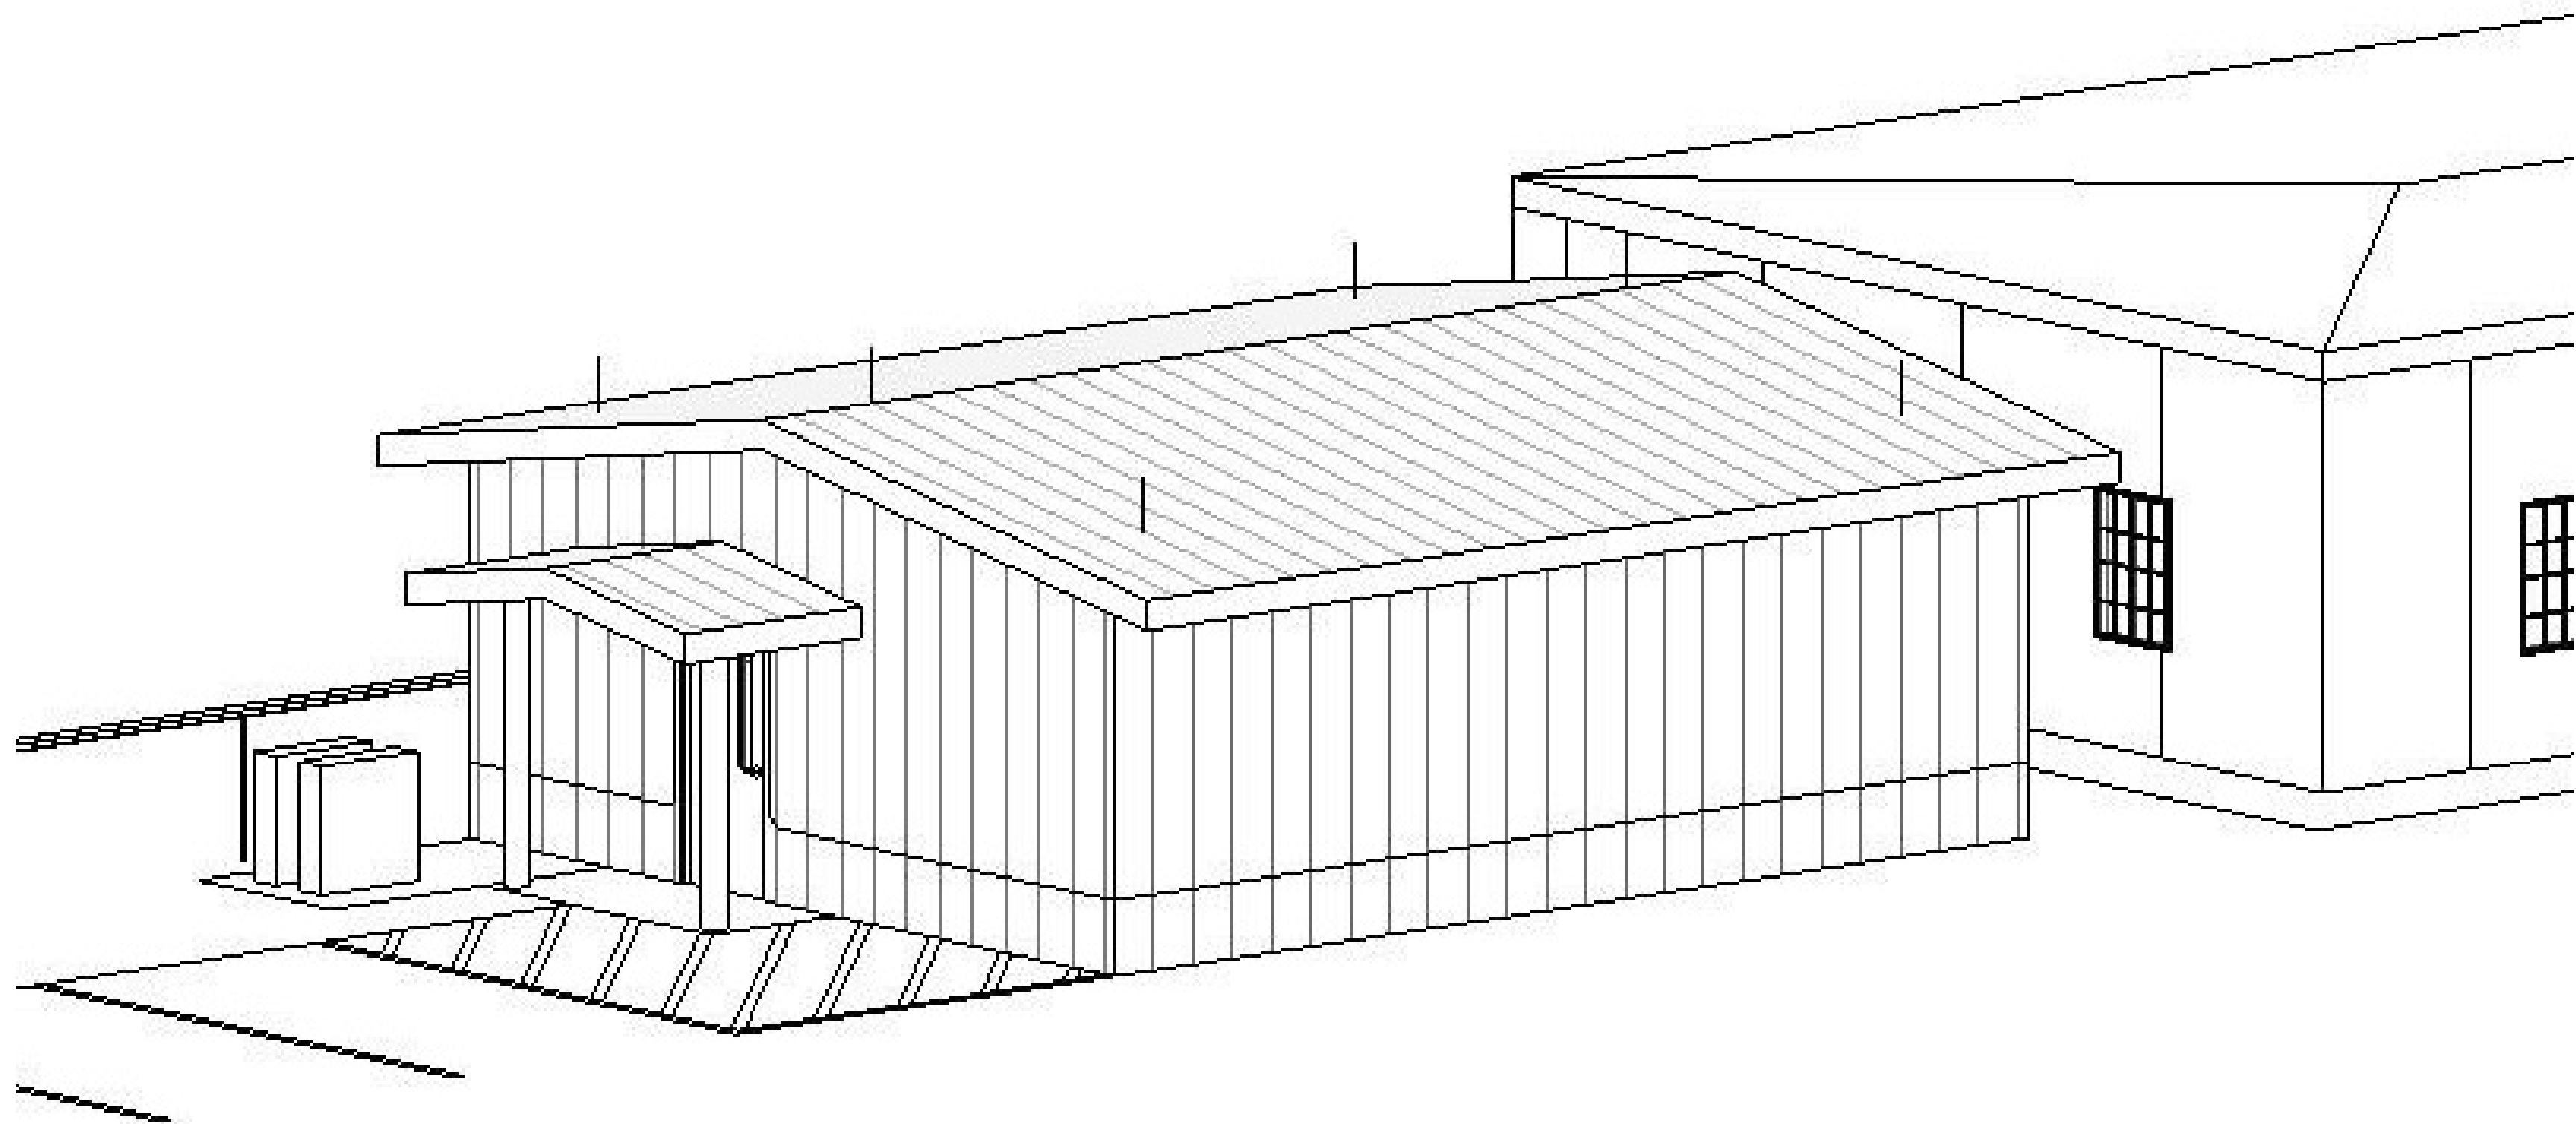

**AEROJET  
BUILDING A14  
TOILET RENOVATION & BREAKROOM ADDITION**

EAST CAMDEN, ARKANSAS

Project



BUILDING A14

TOILET RENOVATION &  
BREAKROOM ADDITION

EAST CAMDEN, ARKANSAS

Design Phase

CONSTRUCTION  
DOCUMENTS

Revisions

| No. | Date | Description |
|-----|------|-------------|
|     |      |             |
|     |      |             |
Stamp



11-13-2024

Notes

1. CROMWELL ARCHITECTS ENGINEERS, INC.  
ALL RIGHTS RESERVED

2. THIS SHEET DESIGNED FOR COLOR PRINTING.  
CRITICAL INFORMATION MAY BE LOST WITH  
BLACK AND WHITE PRINTING.

Project Number

2024-116

Issue Date

11-13-2024

Sheet Title

TITLE SHEET

Sheet Number

G-001