



1 TRUSS 1 ELEVATION
1/2" = 1'-0"

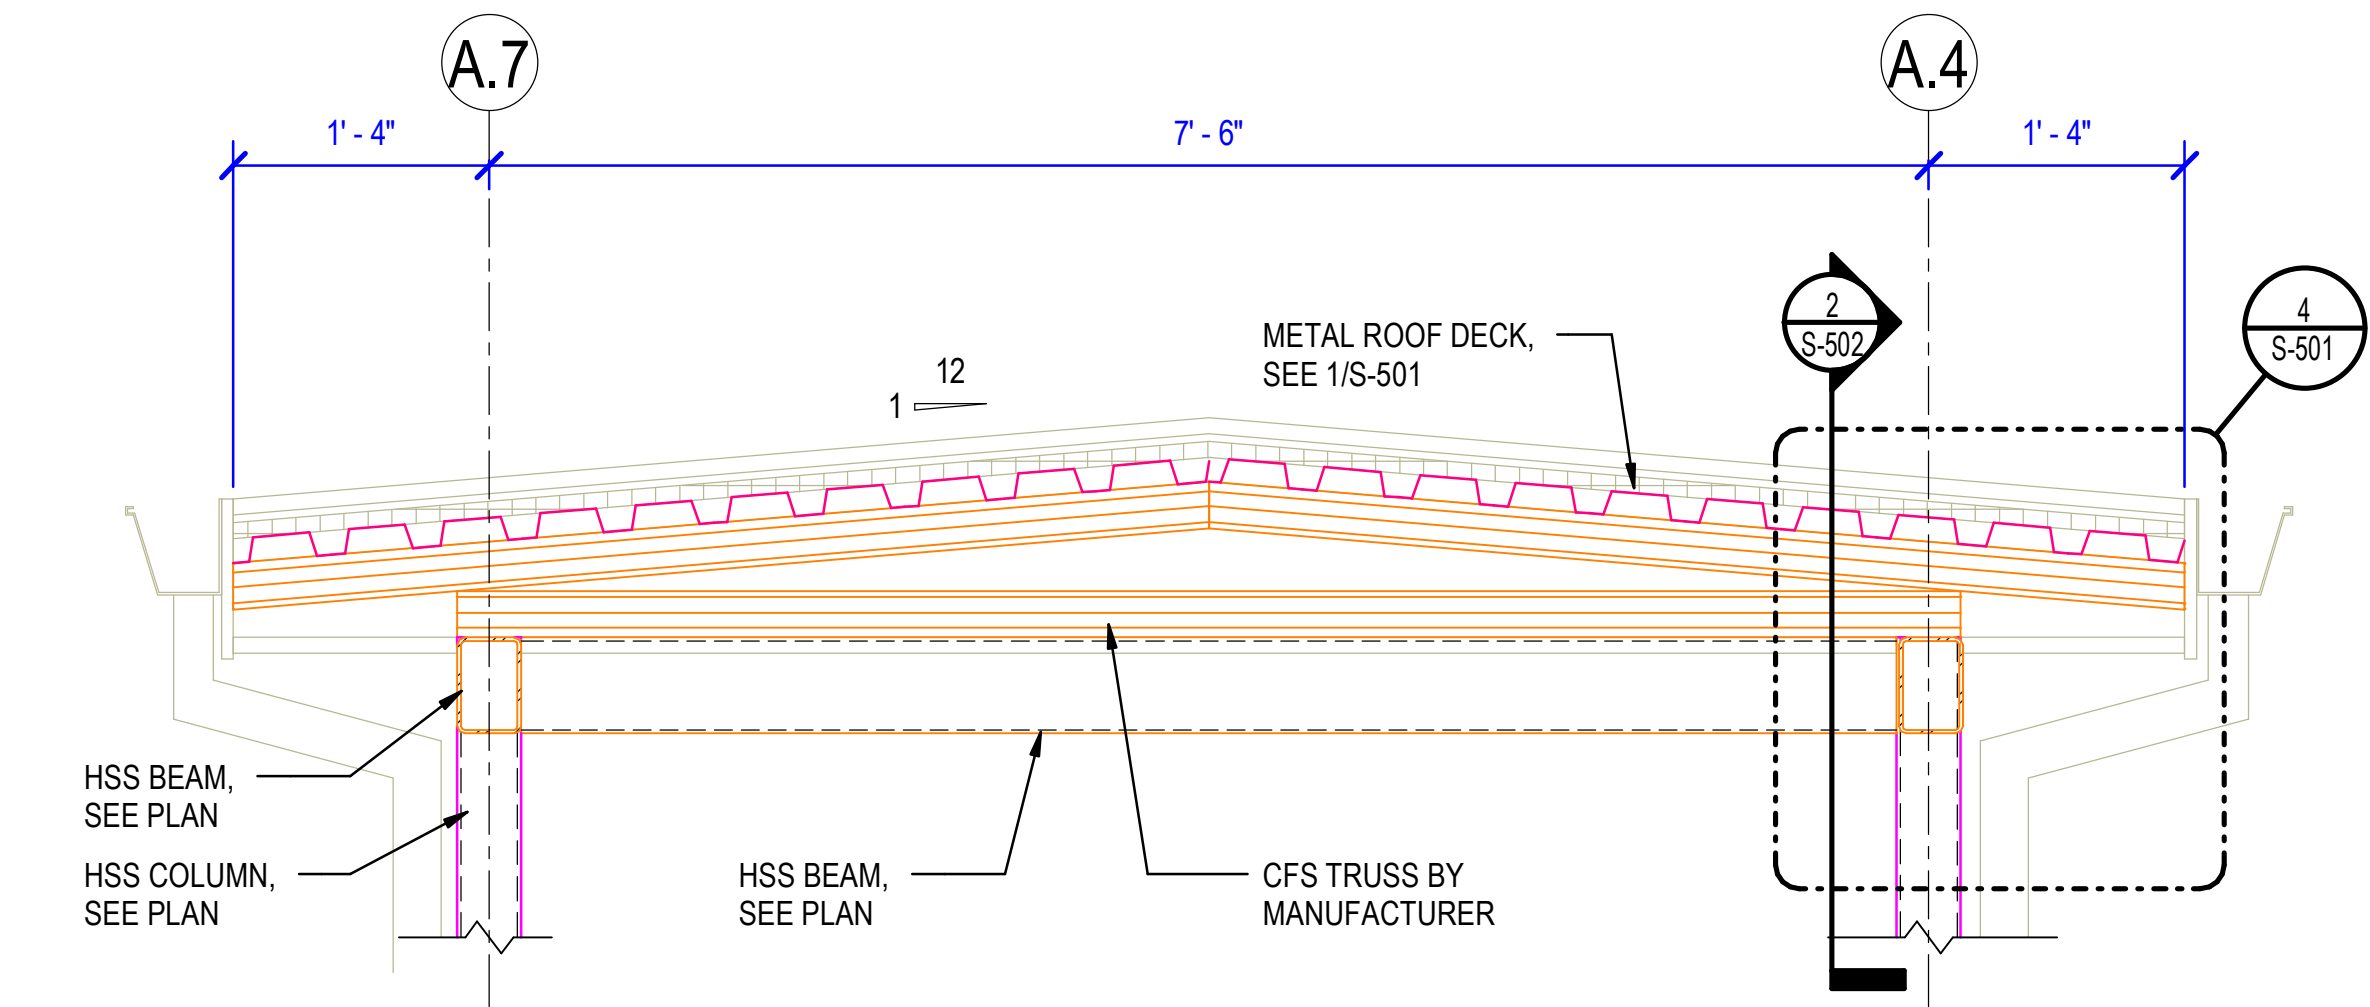

2 TRUSS 2 ELEVATION
1" = 1'-0"

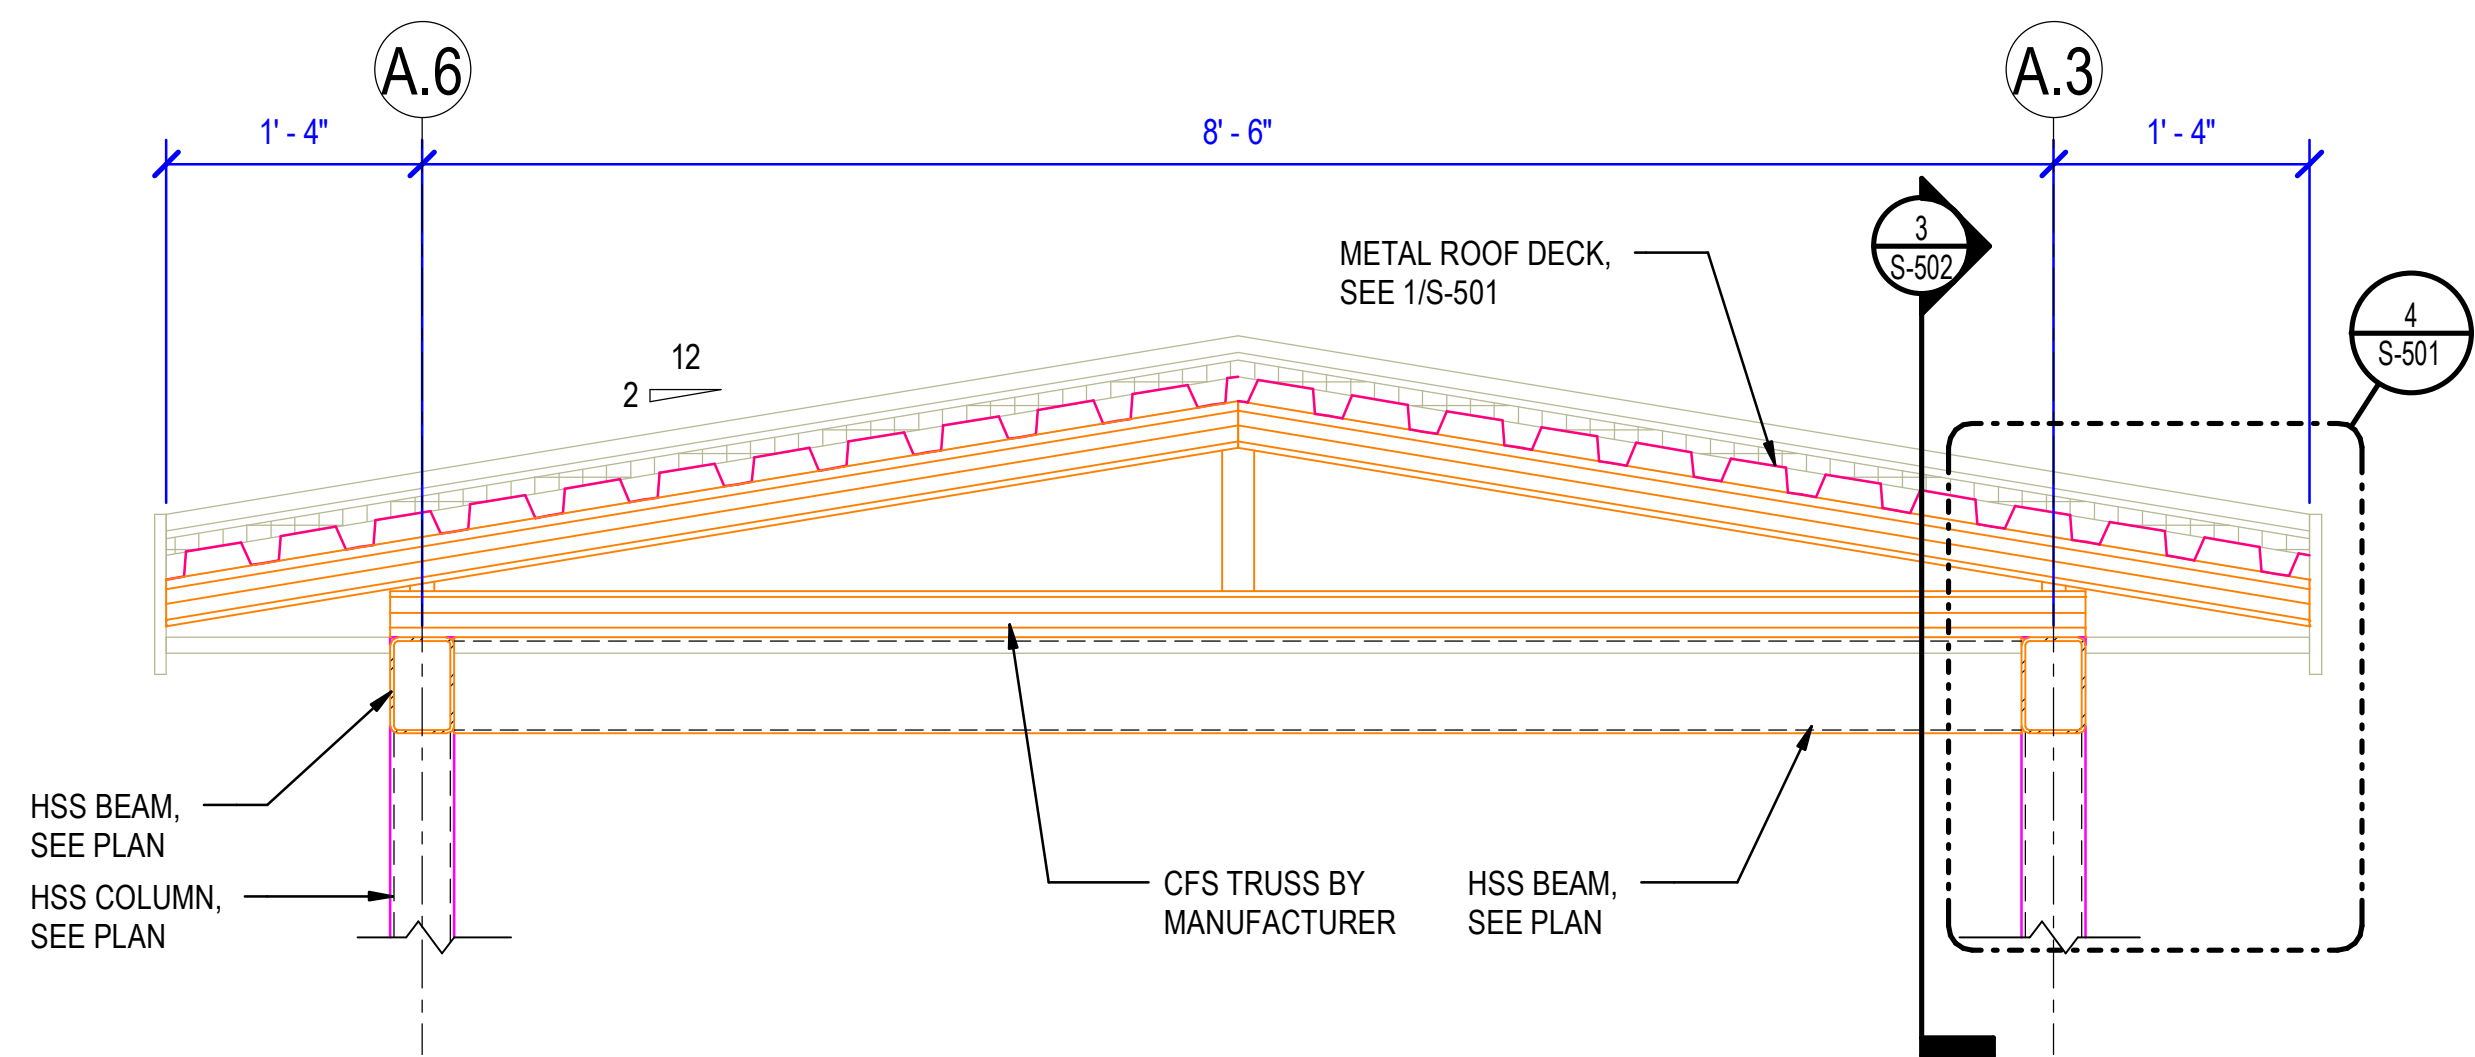

3 TRUSS 3 ELEVATION
1" = 1'-0"

Project

**AER JET
ROCKETDYNE**

BUILDING A14
TOILET RENOVATION &
BREAKROOM ADDITION
EAST CAMDEN, ARKANSAS

Design Phase

**CONSTRUCTION
DOCUMENTS**

Revisions		
No.	Date	Description

Stamp

CROMWELL ARCHITECTS/ENGINEERS #5
STATE OF ARKANSAS
REGISTERED PROFESSIONAL ENGINEER
BRITANNI MITCHELL
No. 23092
11-13-2024

- Notes
1. CROMWELL ARCHITECTS ENGINEERS, INC. ALL RIGHTS RESERVED
 2. THIS SHEET DESIGNED FOR COLOR PRINTING. CRITICAL INFORMATION MAY BE LOST WITH BLACK AND WHITE PRINTING.

Project Number 2024-116
Issue Date 11-13-2024
Sheet Title

CFS TRUSS
ELEVATIONS

Sheet Number

S-201