




1 TYPICAL SLAB ON GRADE REINFORCING AND JOINT DETAILS
NOT TO SCALE

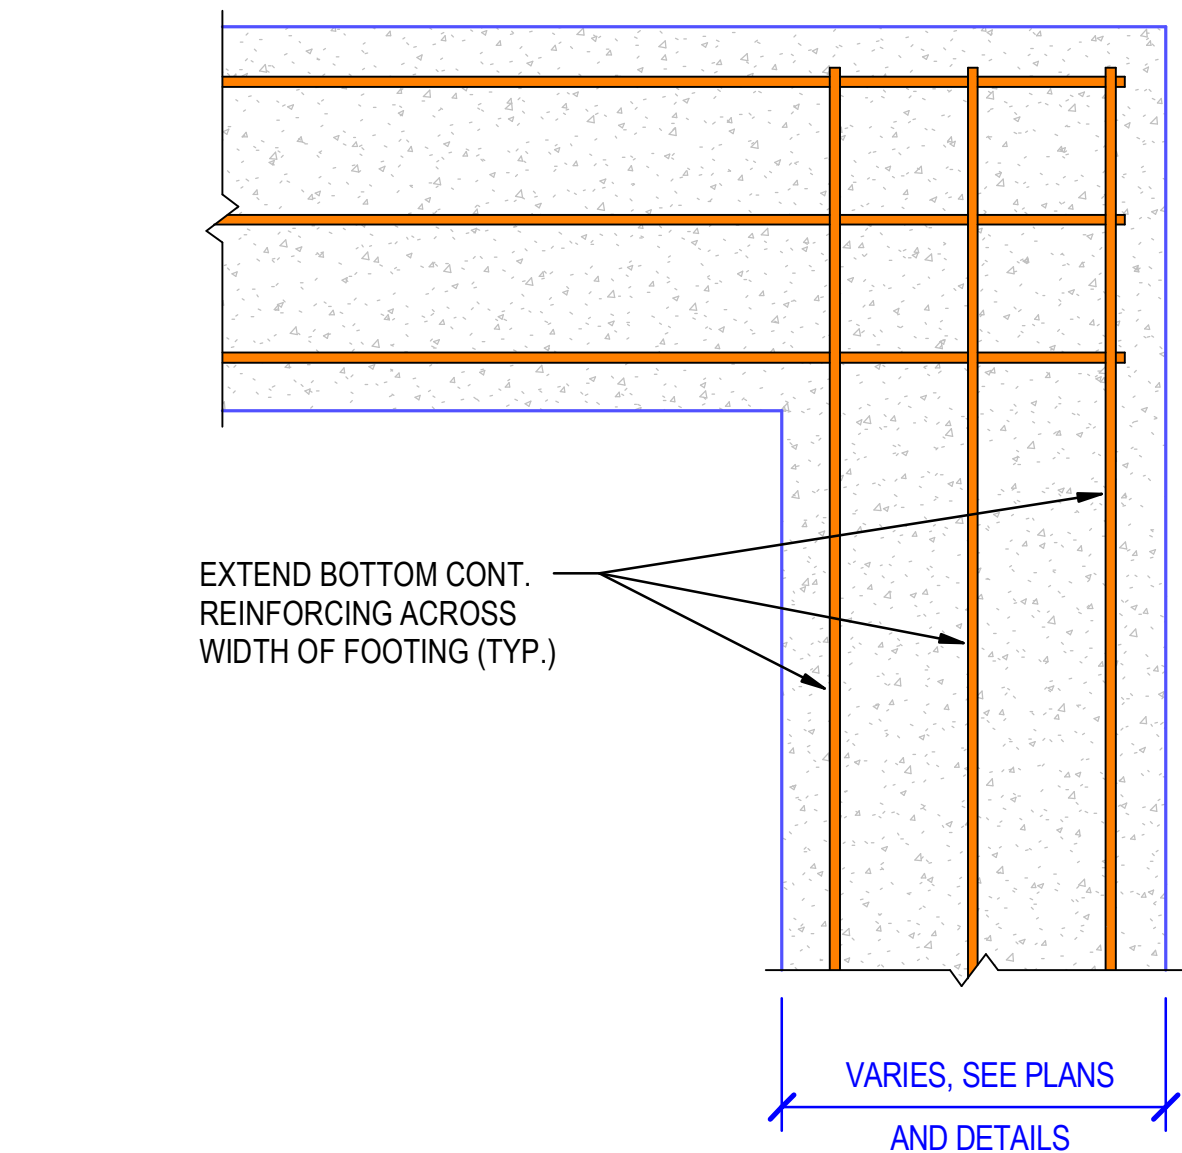

3 TYPICAL CONT. FOOTING REINF. AT CORNERS
NOT TO SCALE

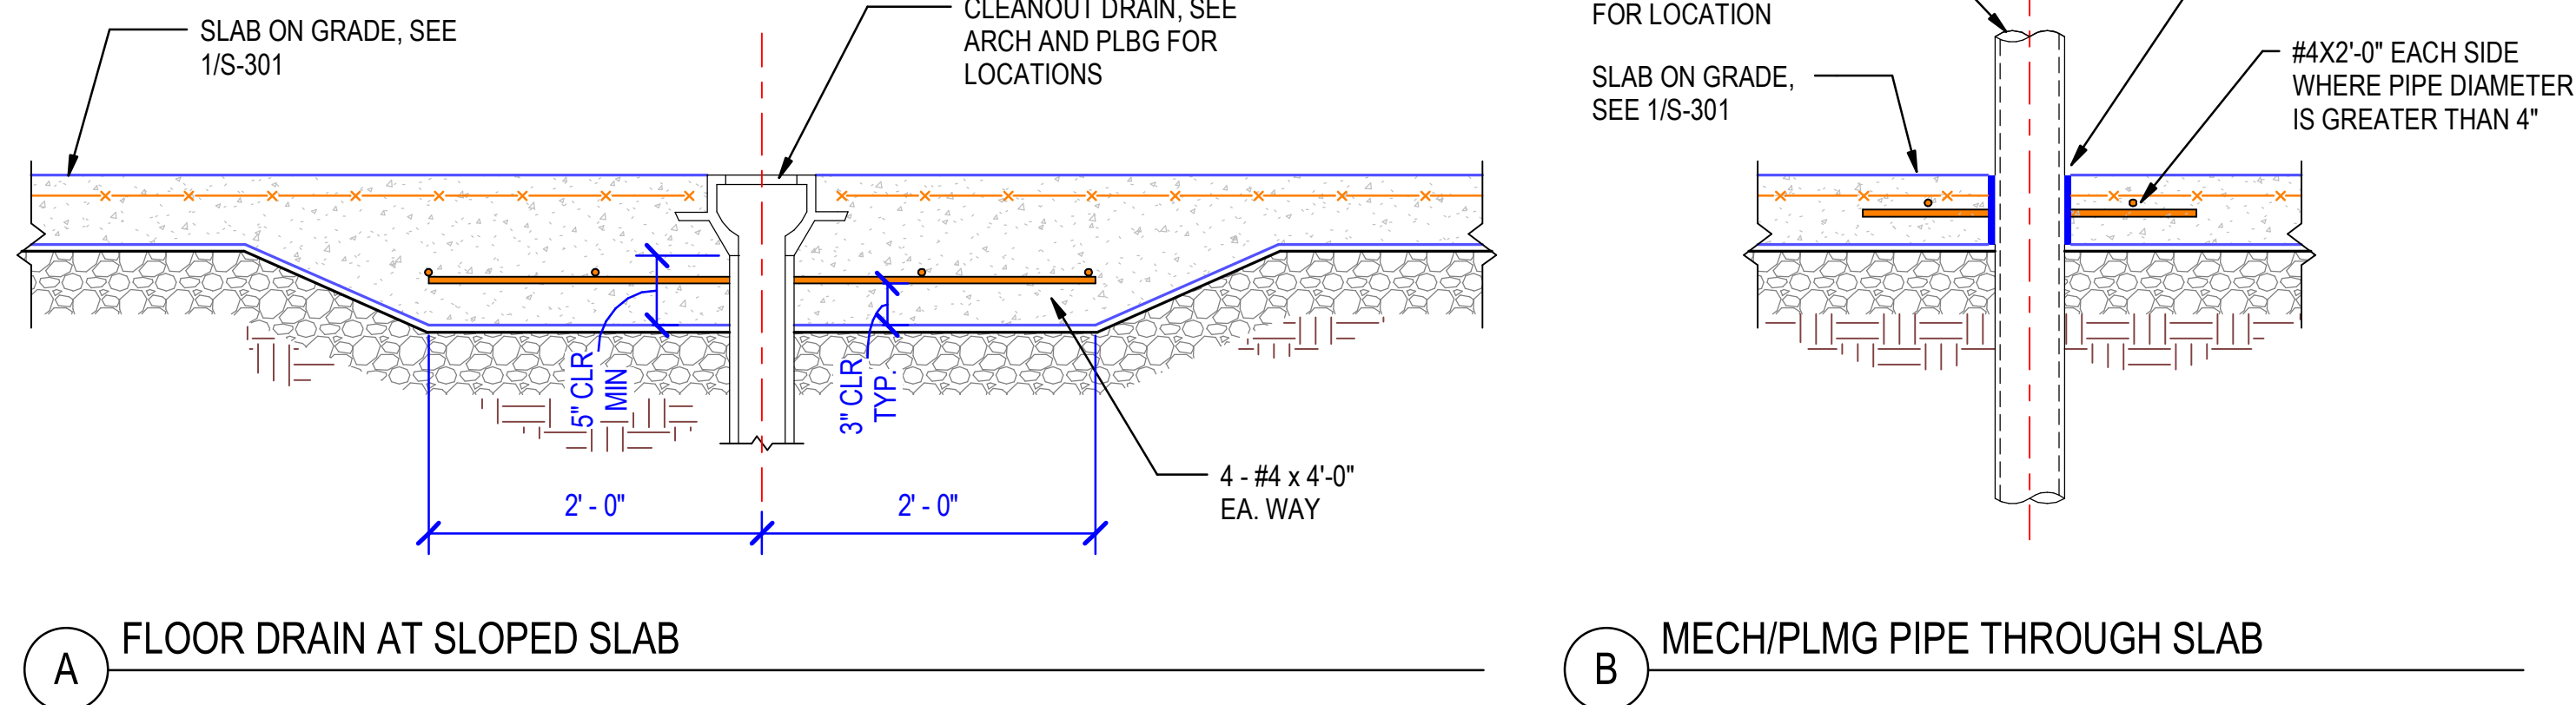

2 TYPICAL SLAB ON GRADE PENETRATION DETAILS
NOT TO SCALE

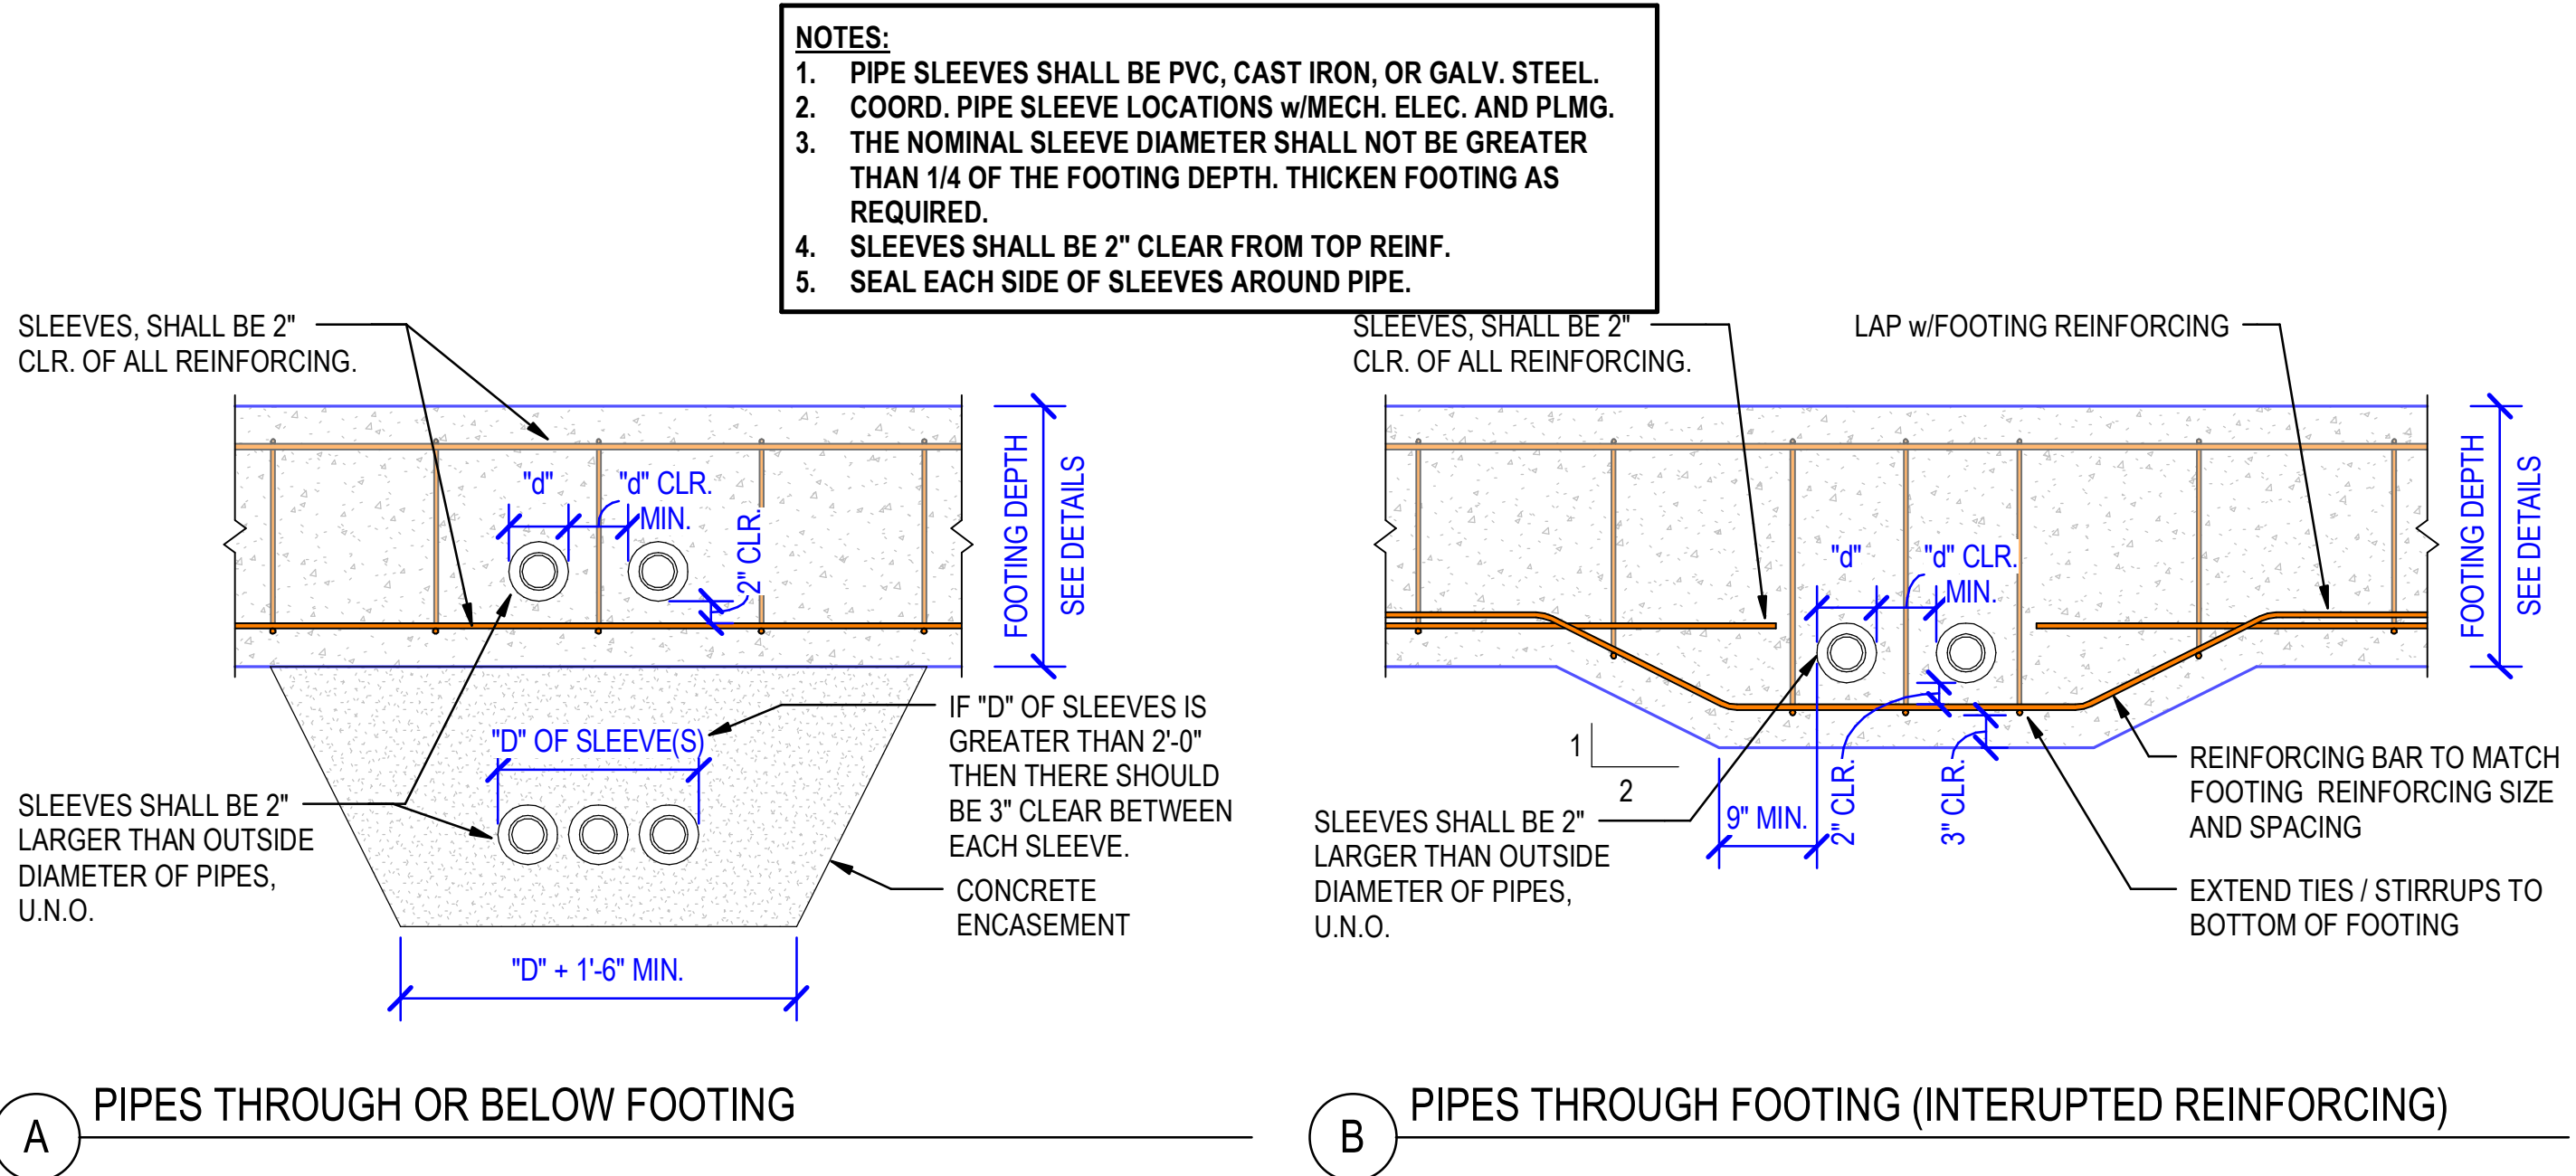


4 TYPICAL HORIZONTAL PENETRATIONS THRU CONT. FOOTINGS
NOT TO SCALE

CONSTRUCTION
DOCUMENTS

Revisions		
No.	Date	Description

Stamp

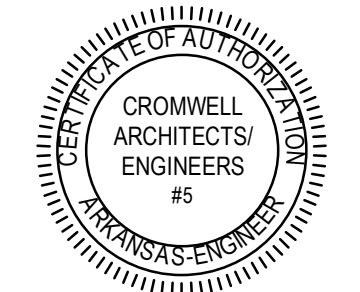

11-13-2024

Notes

- CROMWELL ARCHITECTS ENGINEERS, INC. ALL RIGHTS RESERVED
- THIS SHEET DESIGNED FOR COLOR PRINTING. CRITICAL INFORMATION MAY BE LOST WITH BLACK AND WHITE PRINTING.

Project Number

2024-116

Issue Date

11-13-2024

Sheet Title

FOUNDATION AND
SLAB DETAILS

Sheet Number

S-301