

Project

AEROJET BUILDING E33  
OFFICE EXPANSION  
EAST CAMDEN,  
ARKANSAS

Design Phase

CONSTRUCTION  
DOCUMENTS

Revisions

No.	Date	Description

Stamp



Notes

- CROMWELL ARCHITECTS ENGINEERS, INC. ALL RIGHTS RESERVED
- THIS SHEET DESIGNED FOR COLOR PRINTING. CRITICAL INFORMATION MAY BE LOST WITH BLACK AND WHITE PRINTING.

Project Number 2024-134


Issue Date 12-19-2024

Sheet Title

DETAILS


Sheet Number

A-540

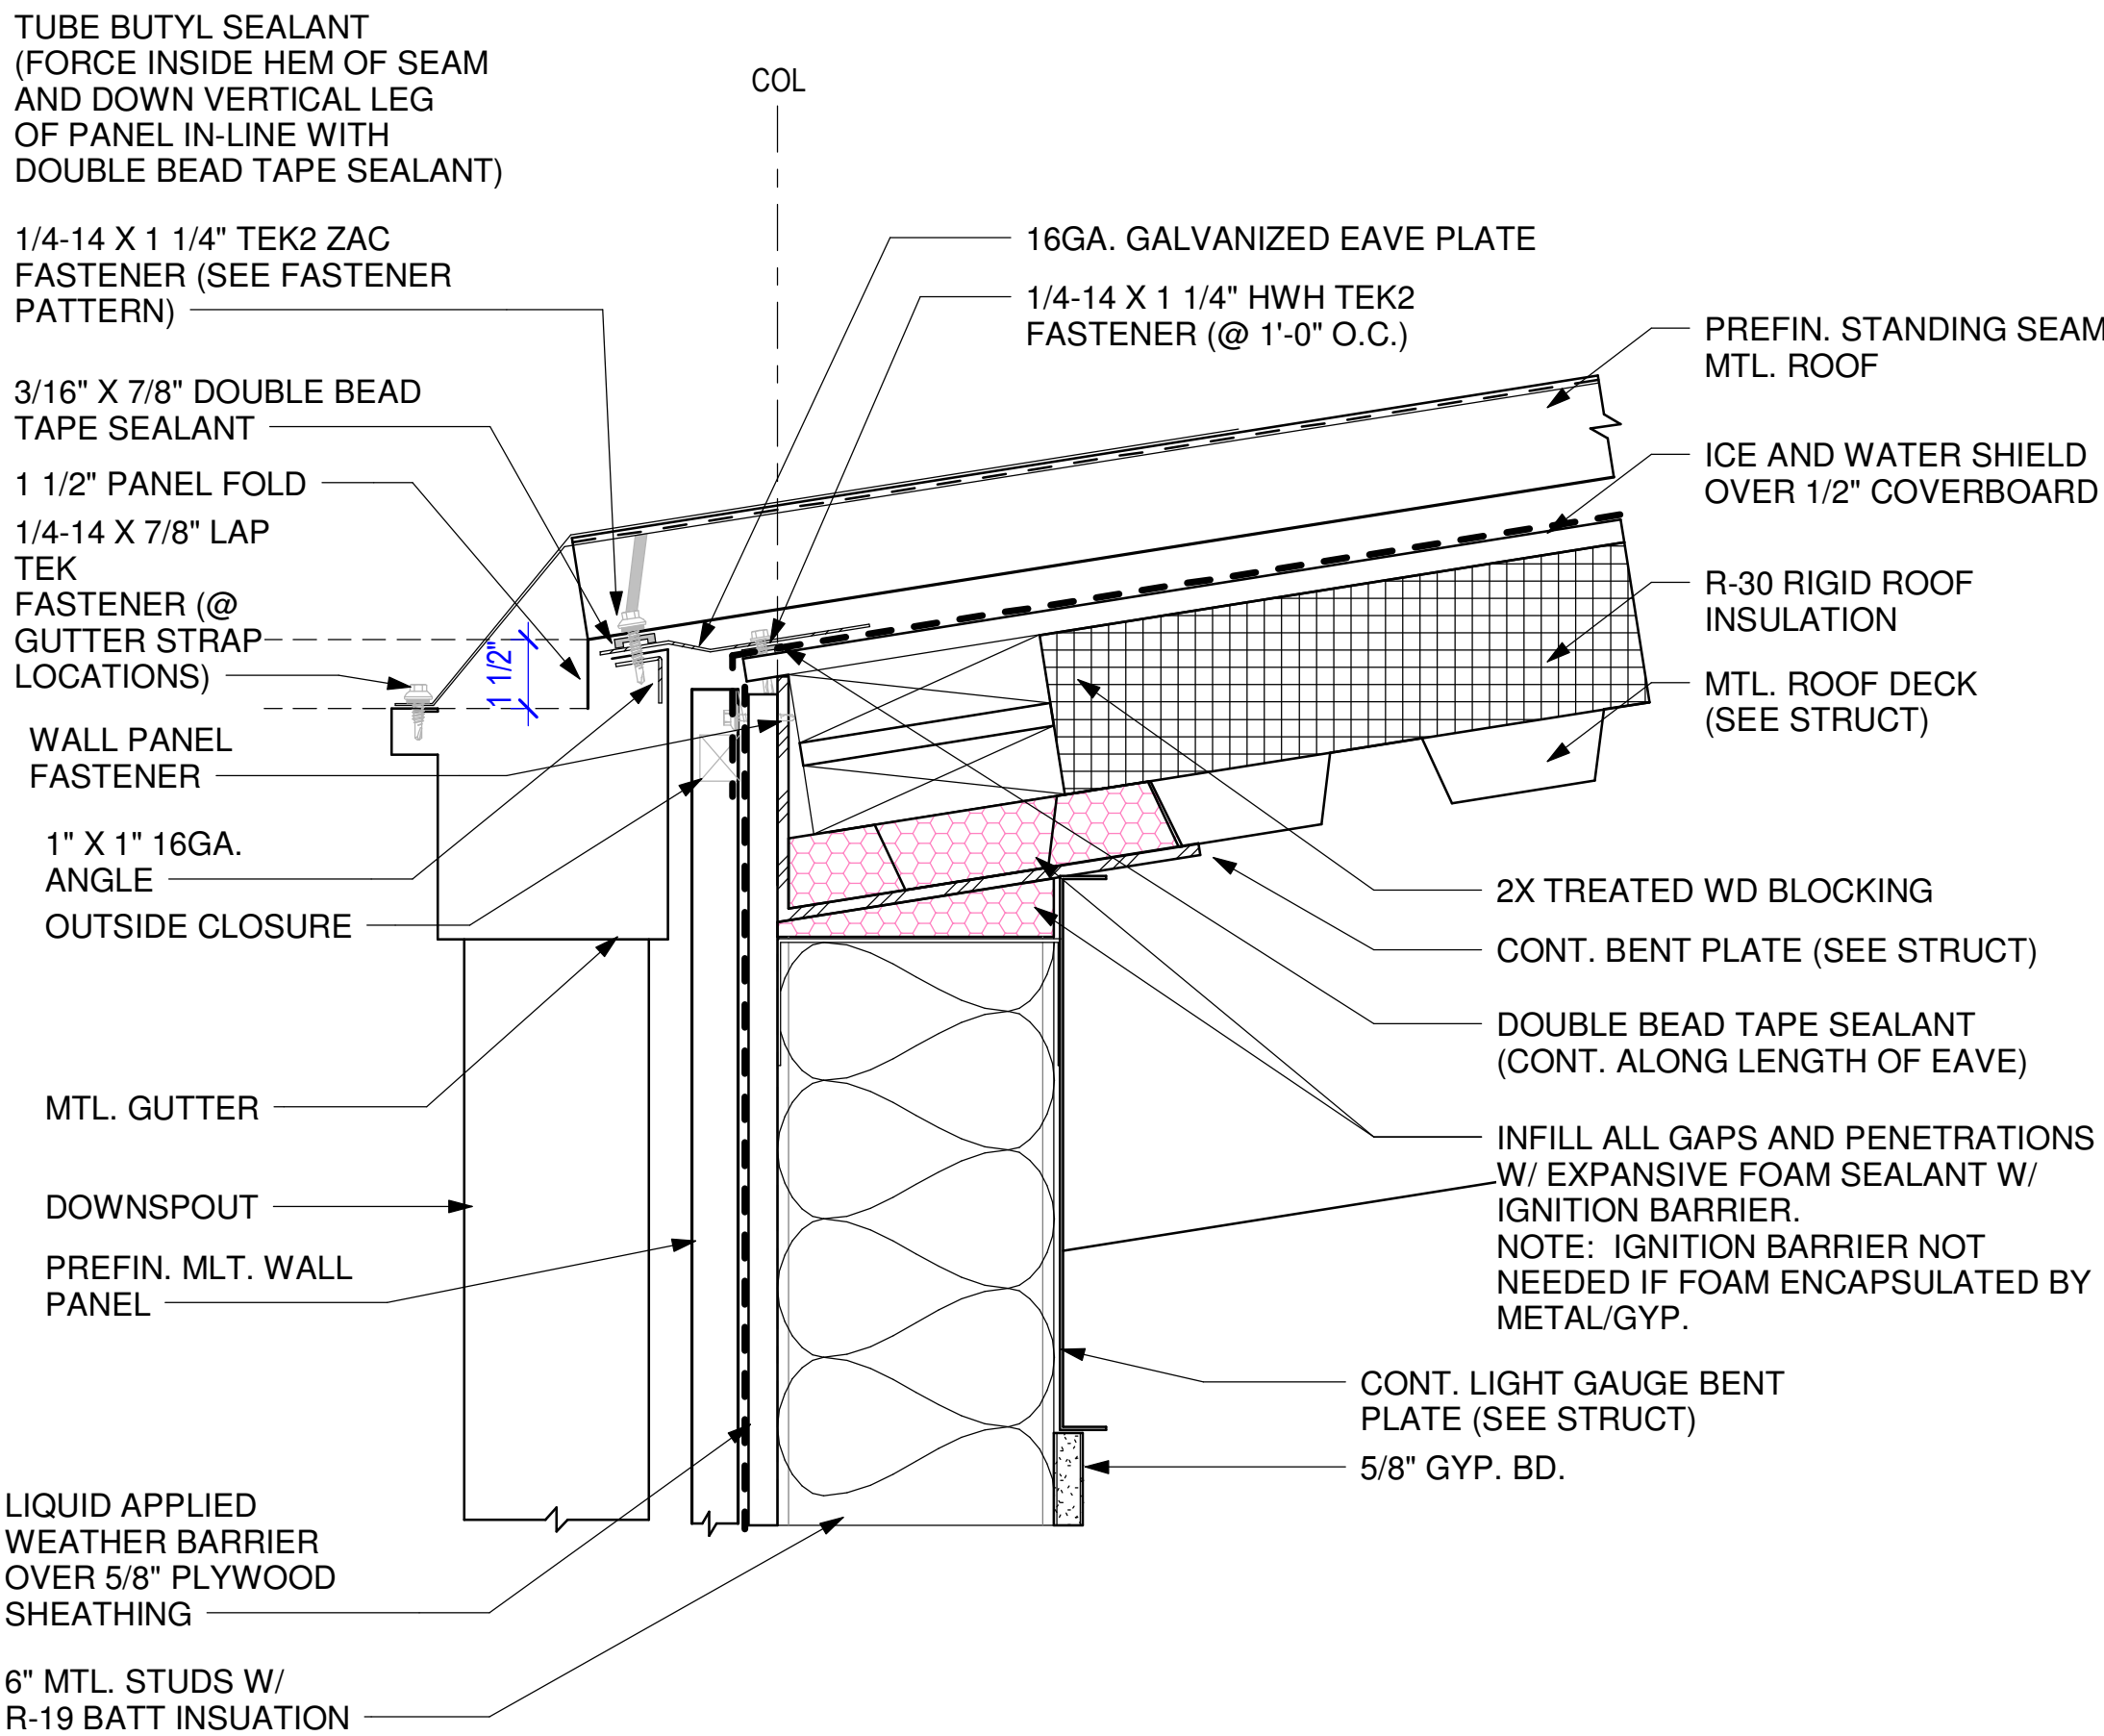


1 GUTTER DETAIL

3" = 1'-0"

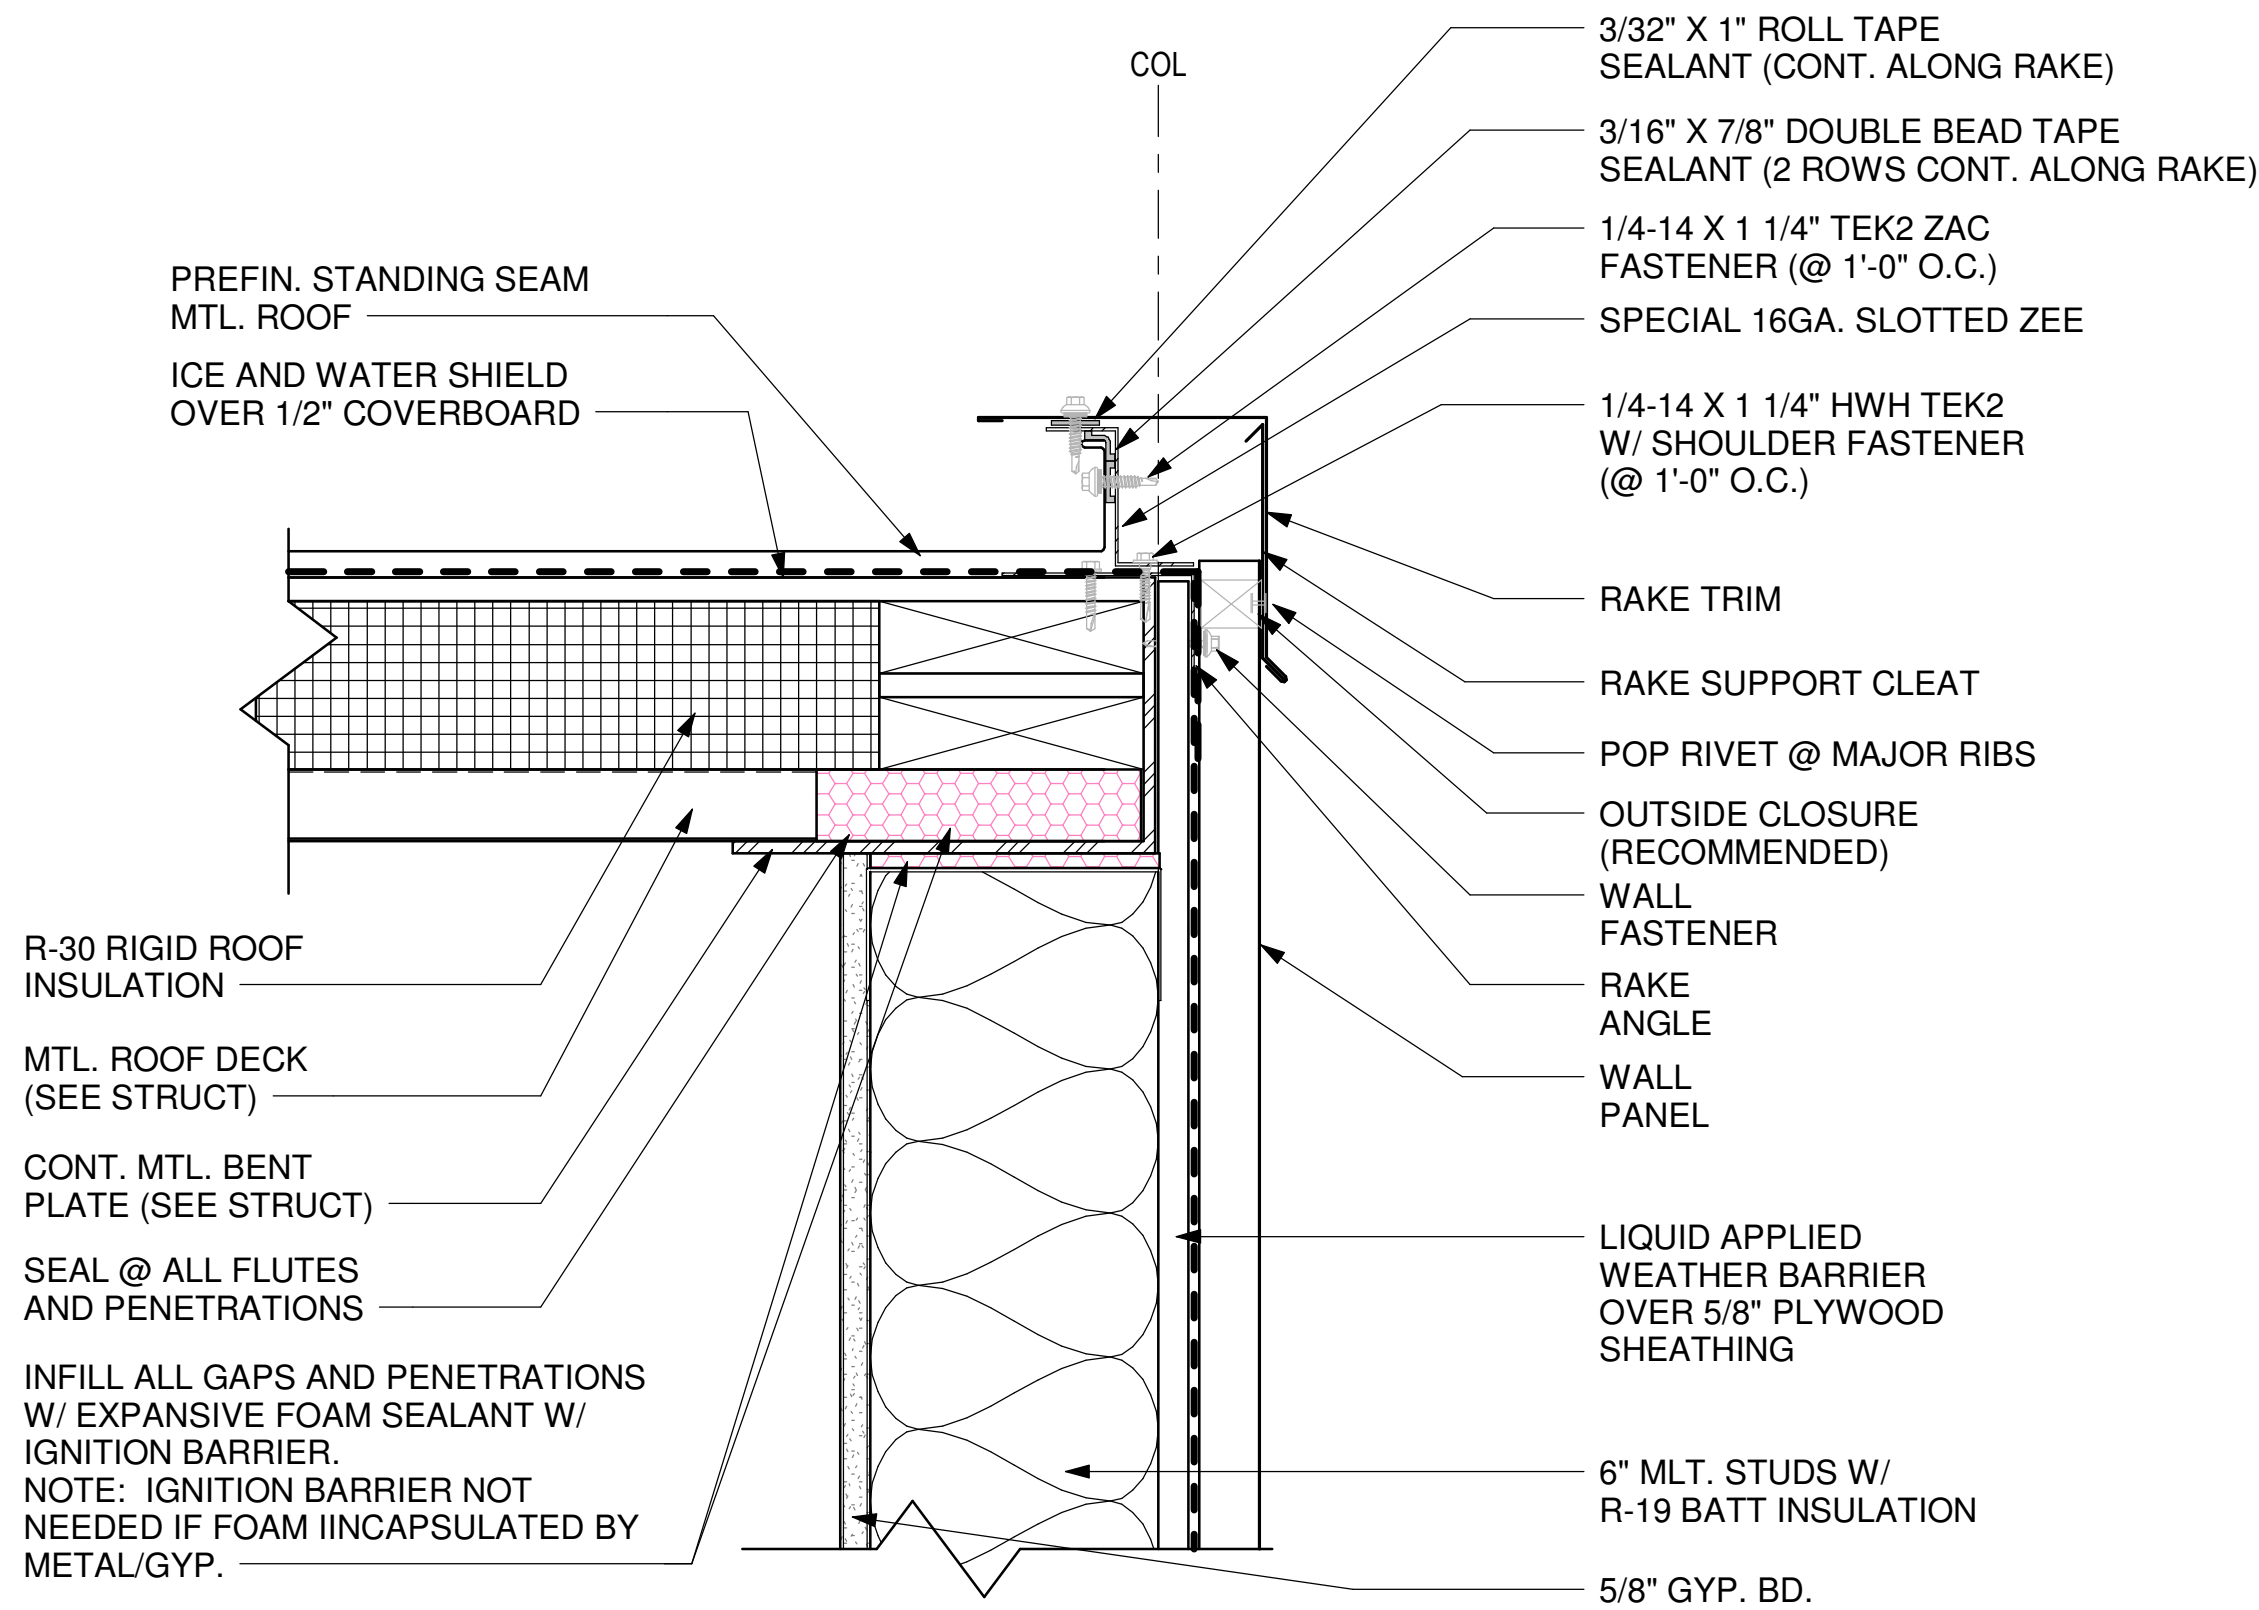


3 RAKE DETAIL

3" = 1'-0"

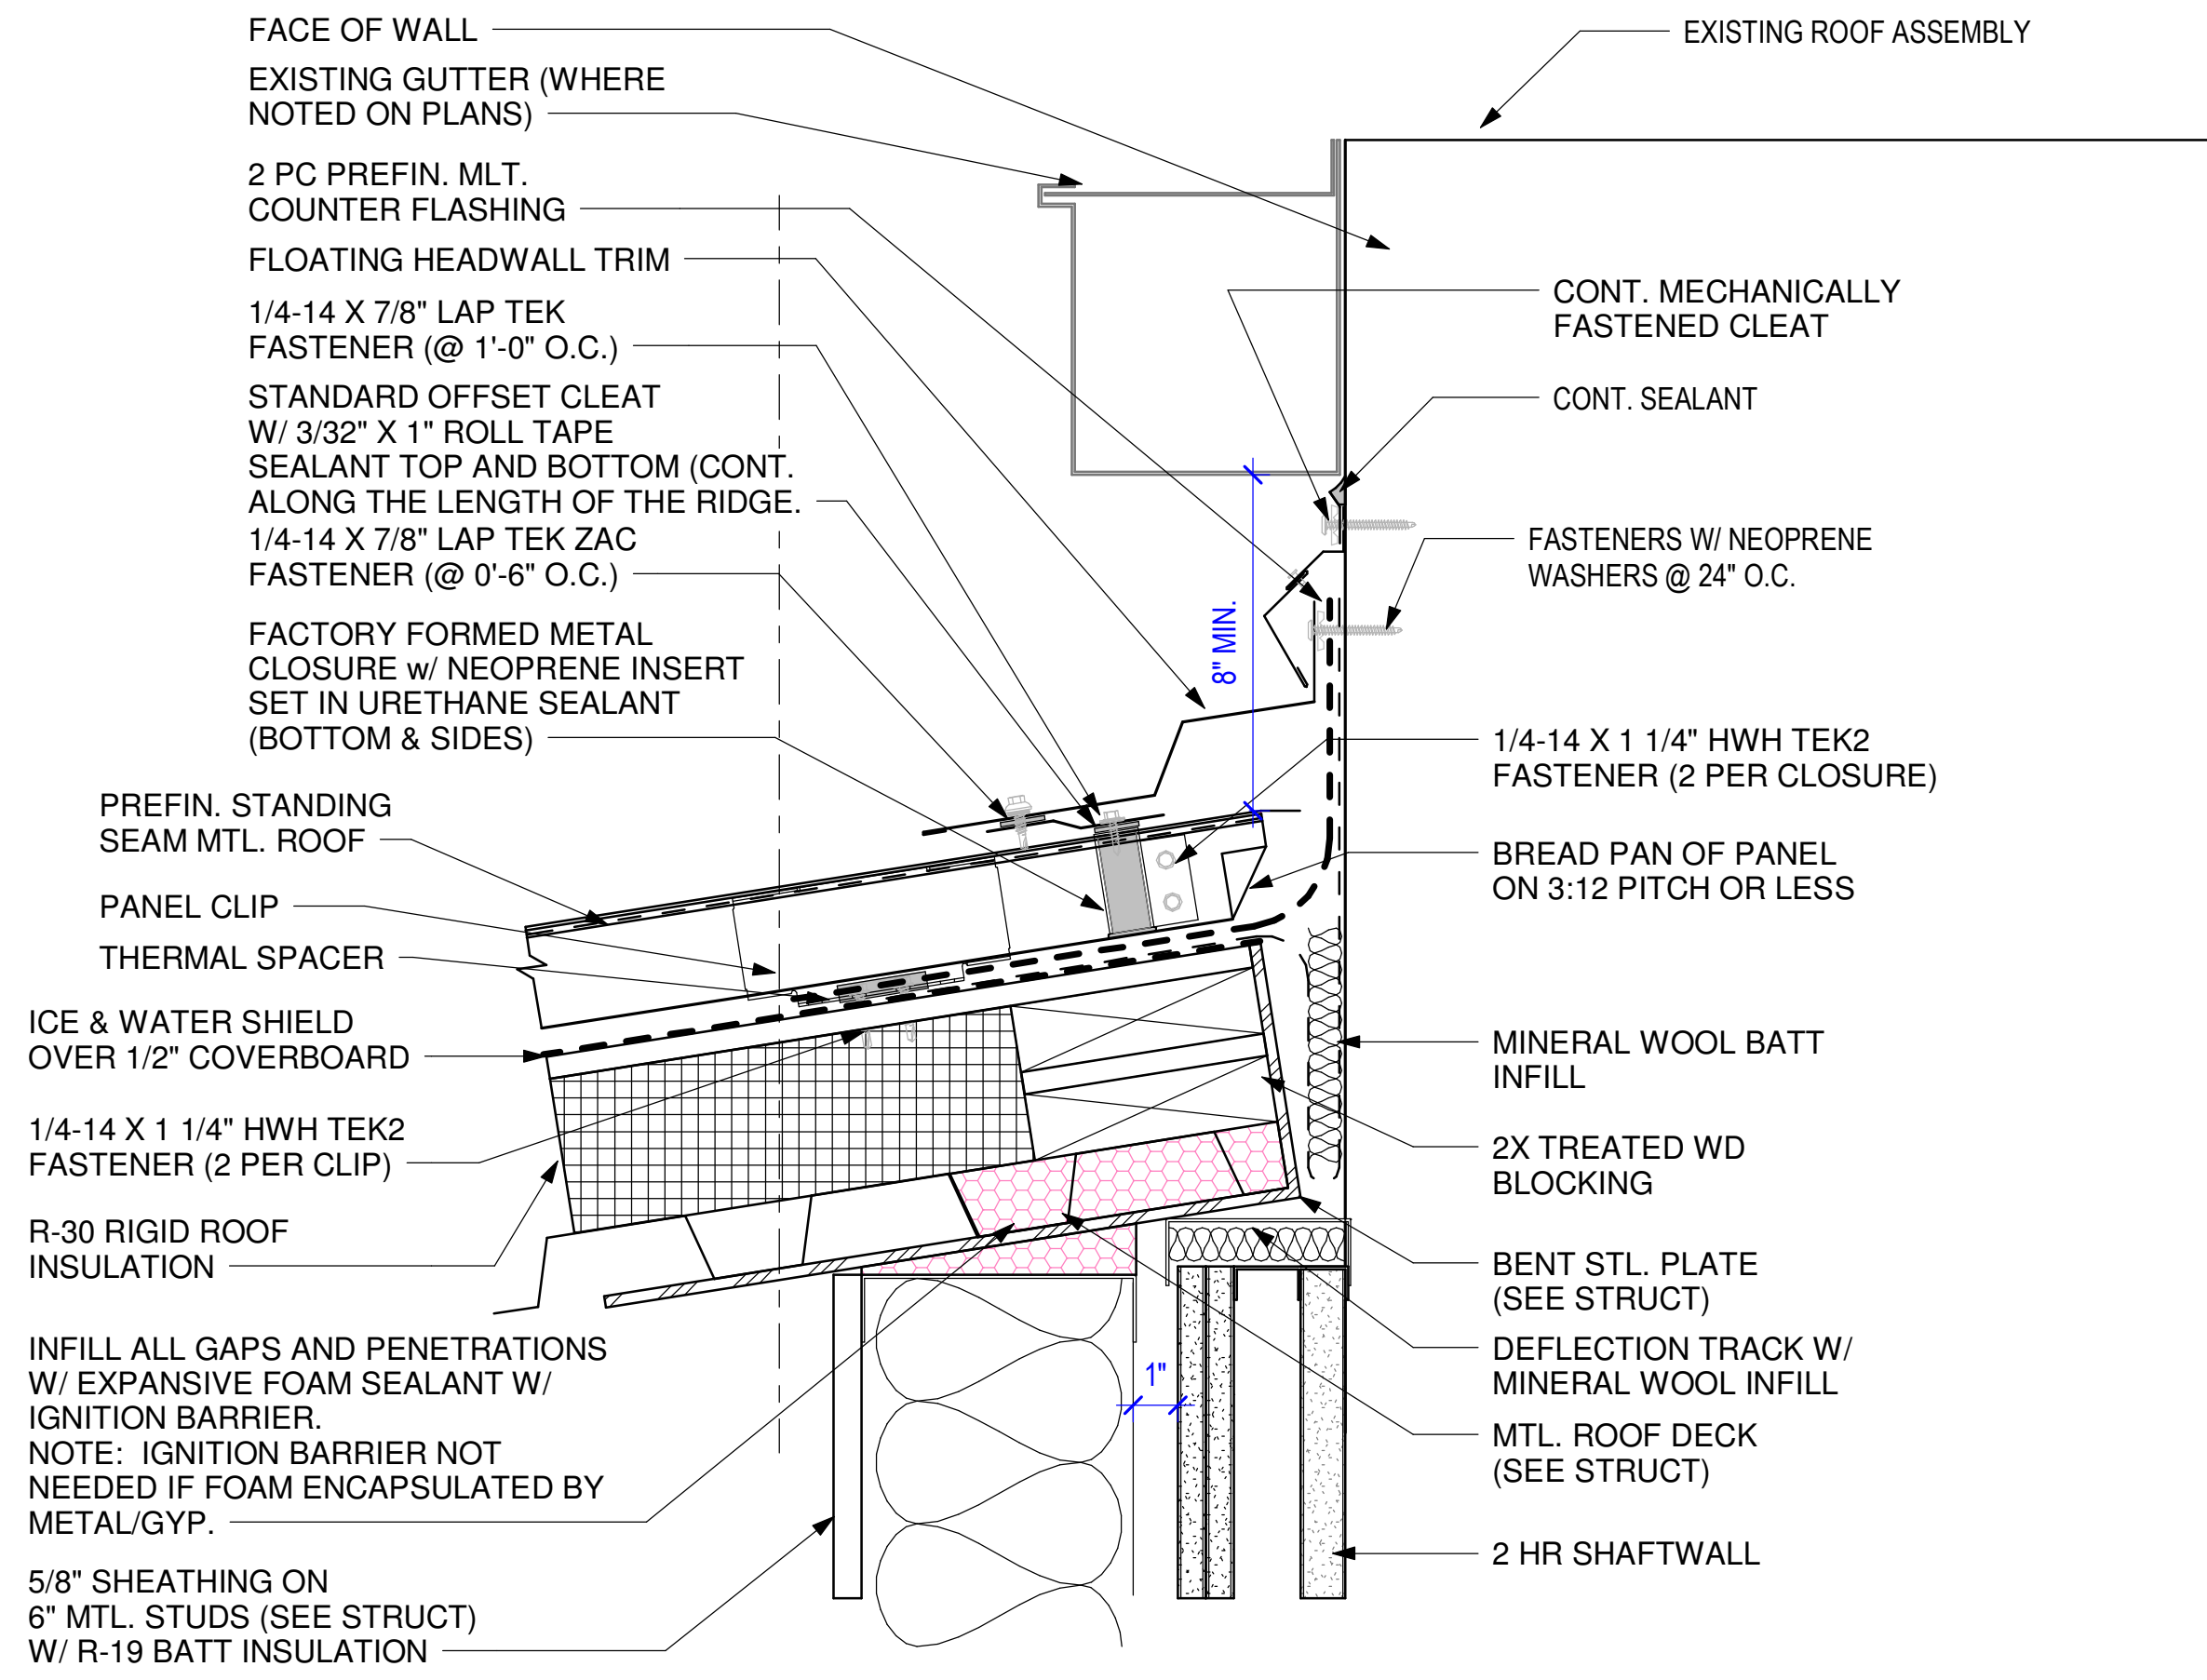

2 EXP. ROOF FLASHING

3" = 1'-0"

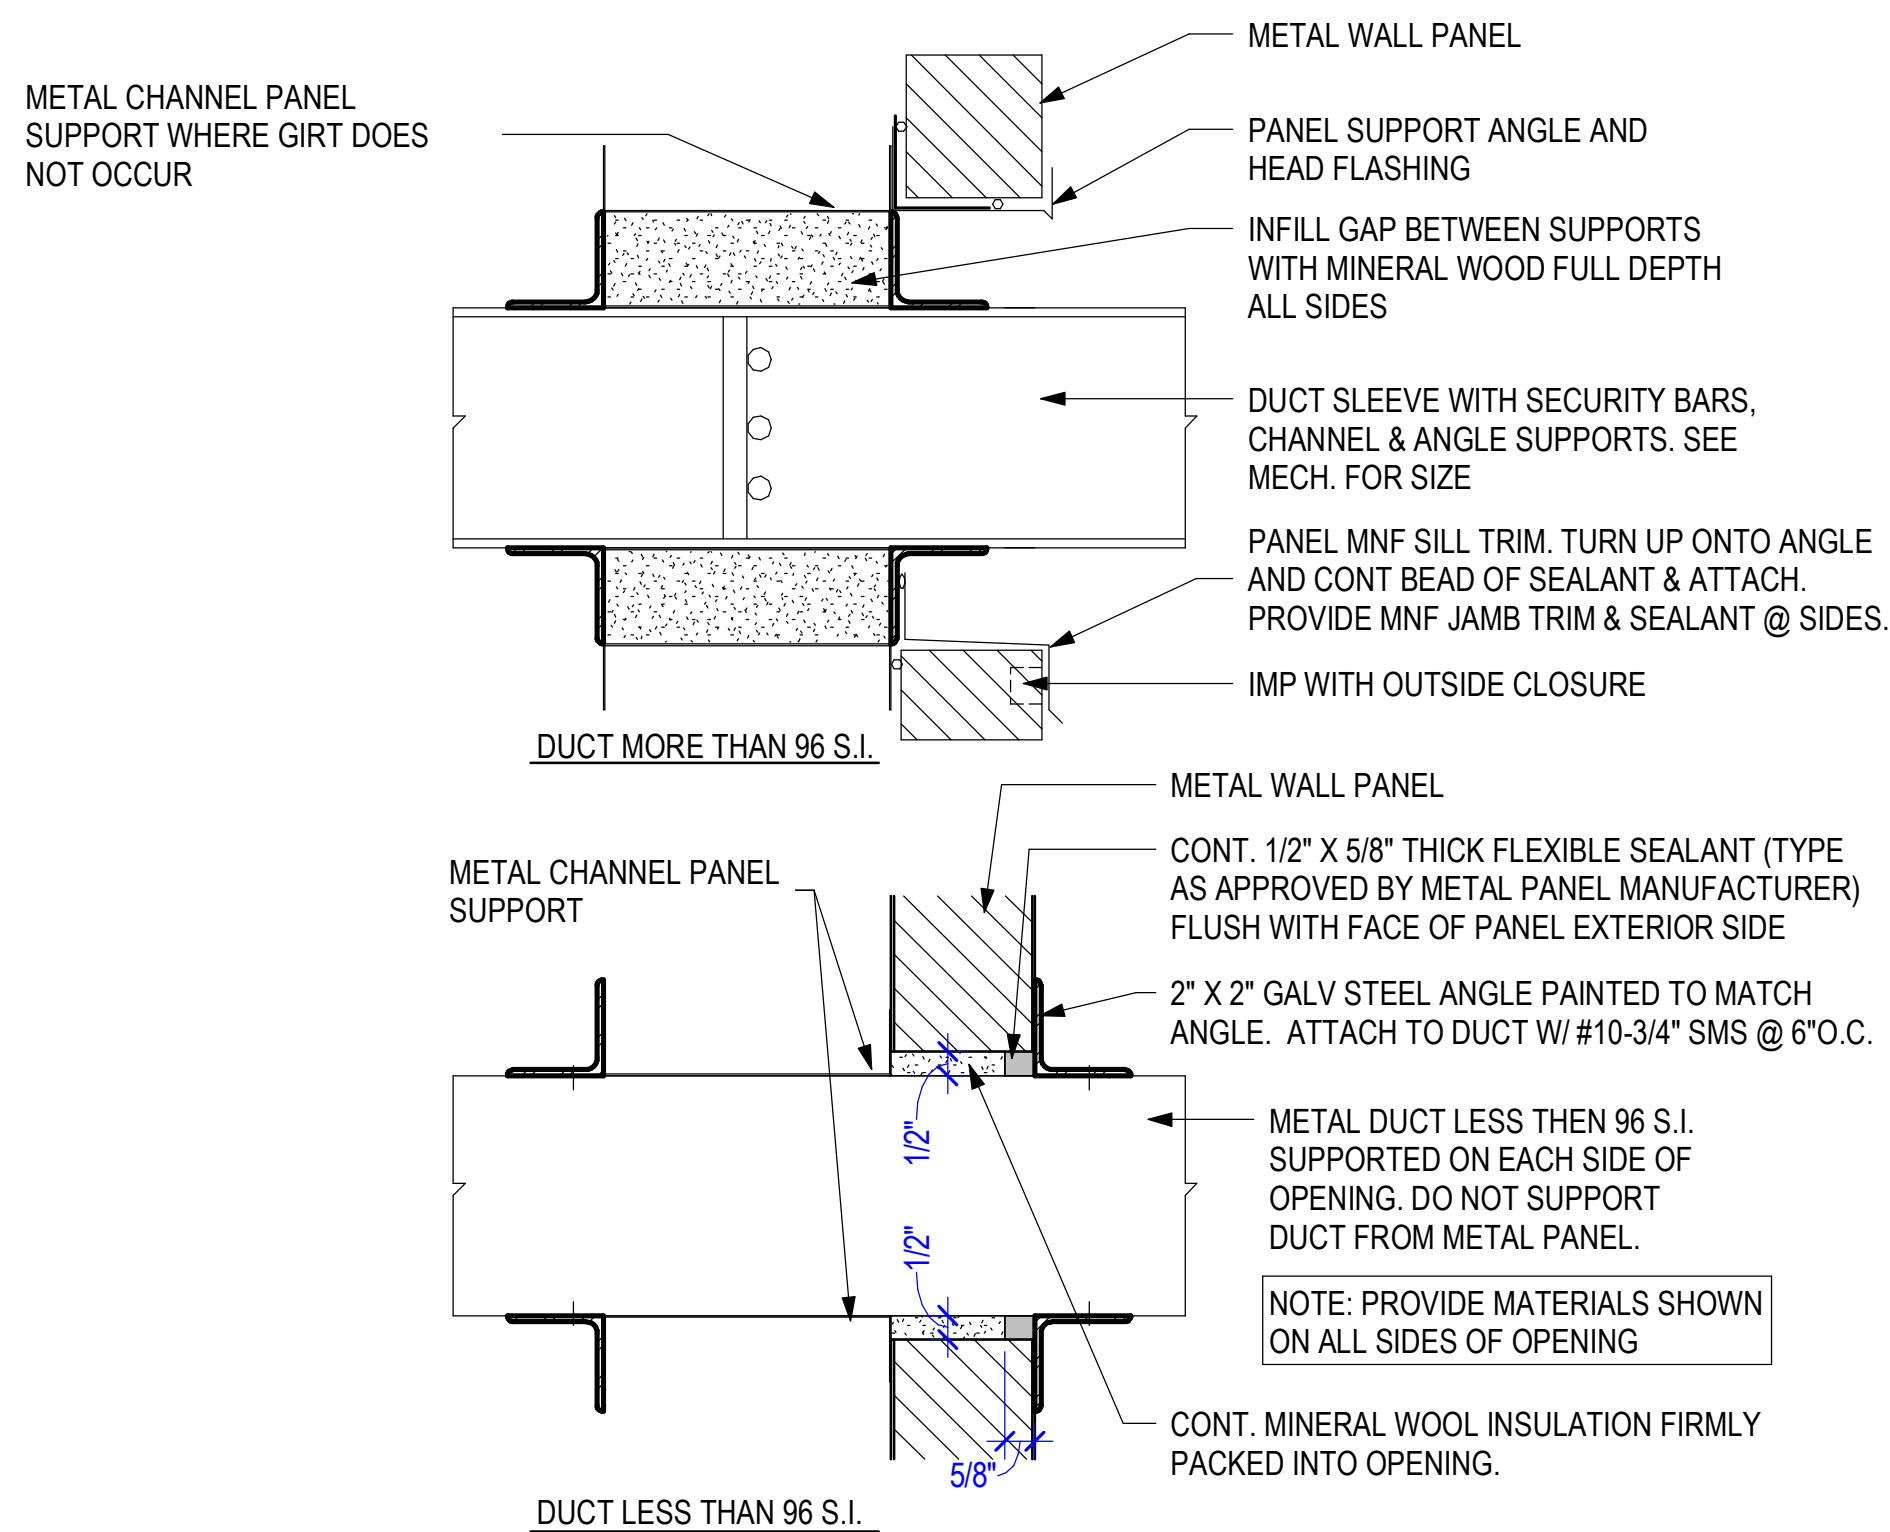

4 EXTERIOR WALL DUCT PENETRATION- NON RATED

3" = 1'-0"

0 3' 6' 1'

SCALE : 3" = 1'-0"