
GENERAL NOTES

1 REFER TO SHEET P-001 FOR LEGEND AND NOTES.

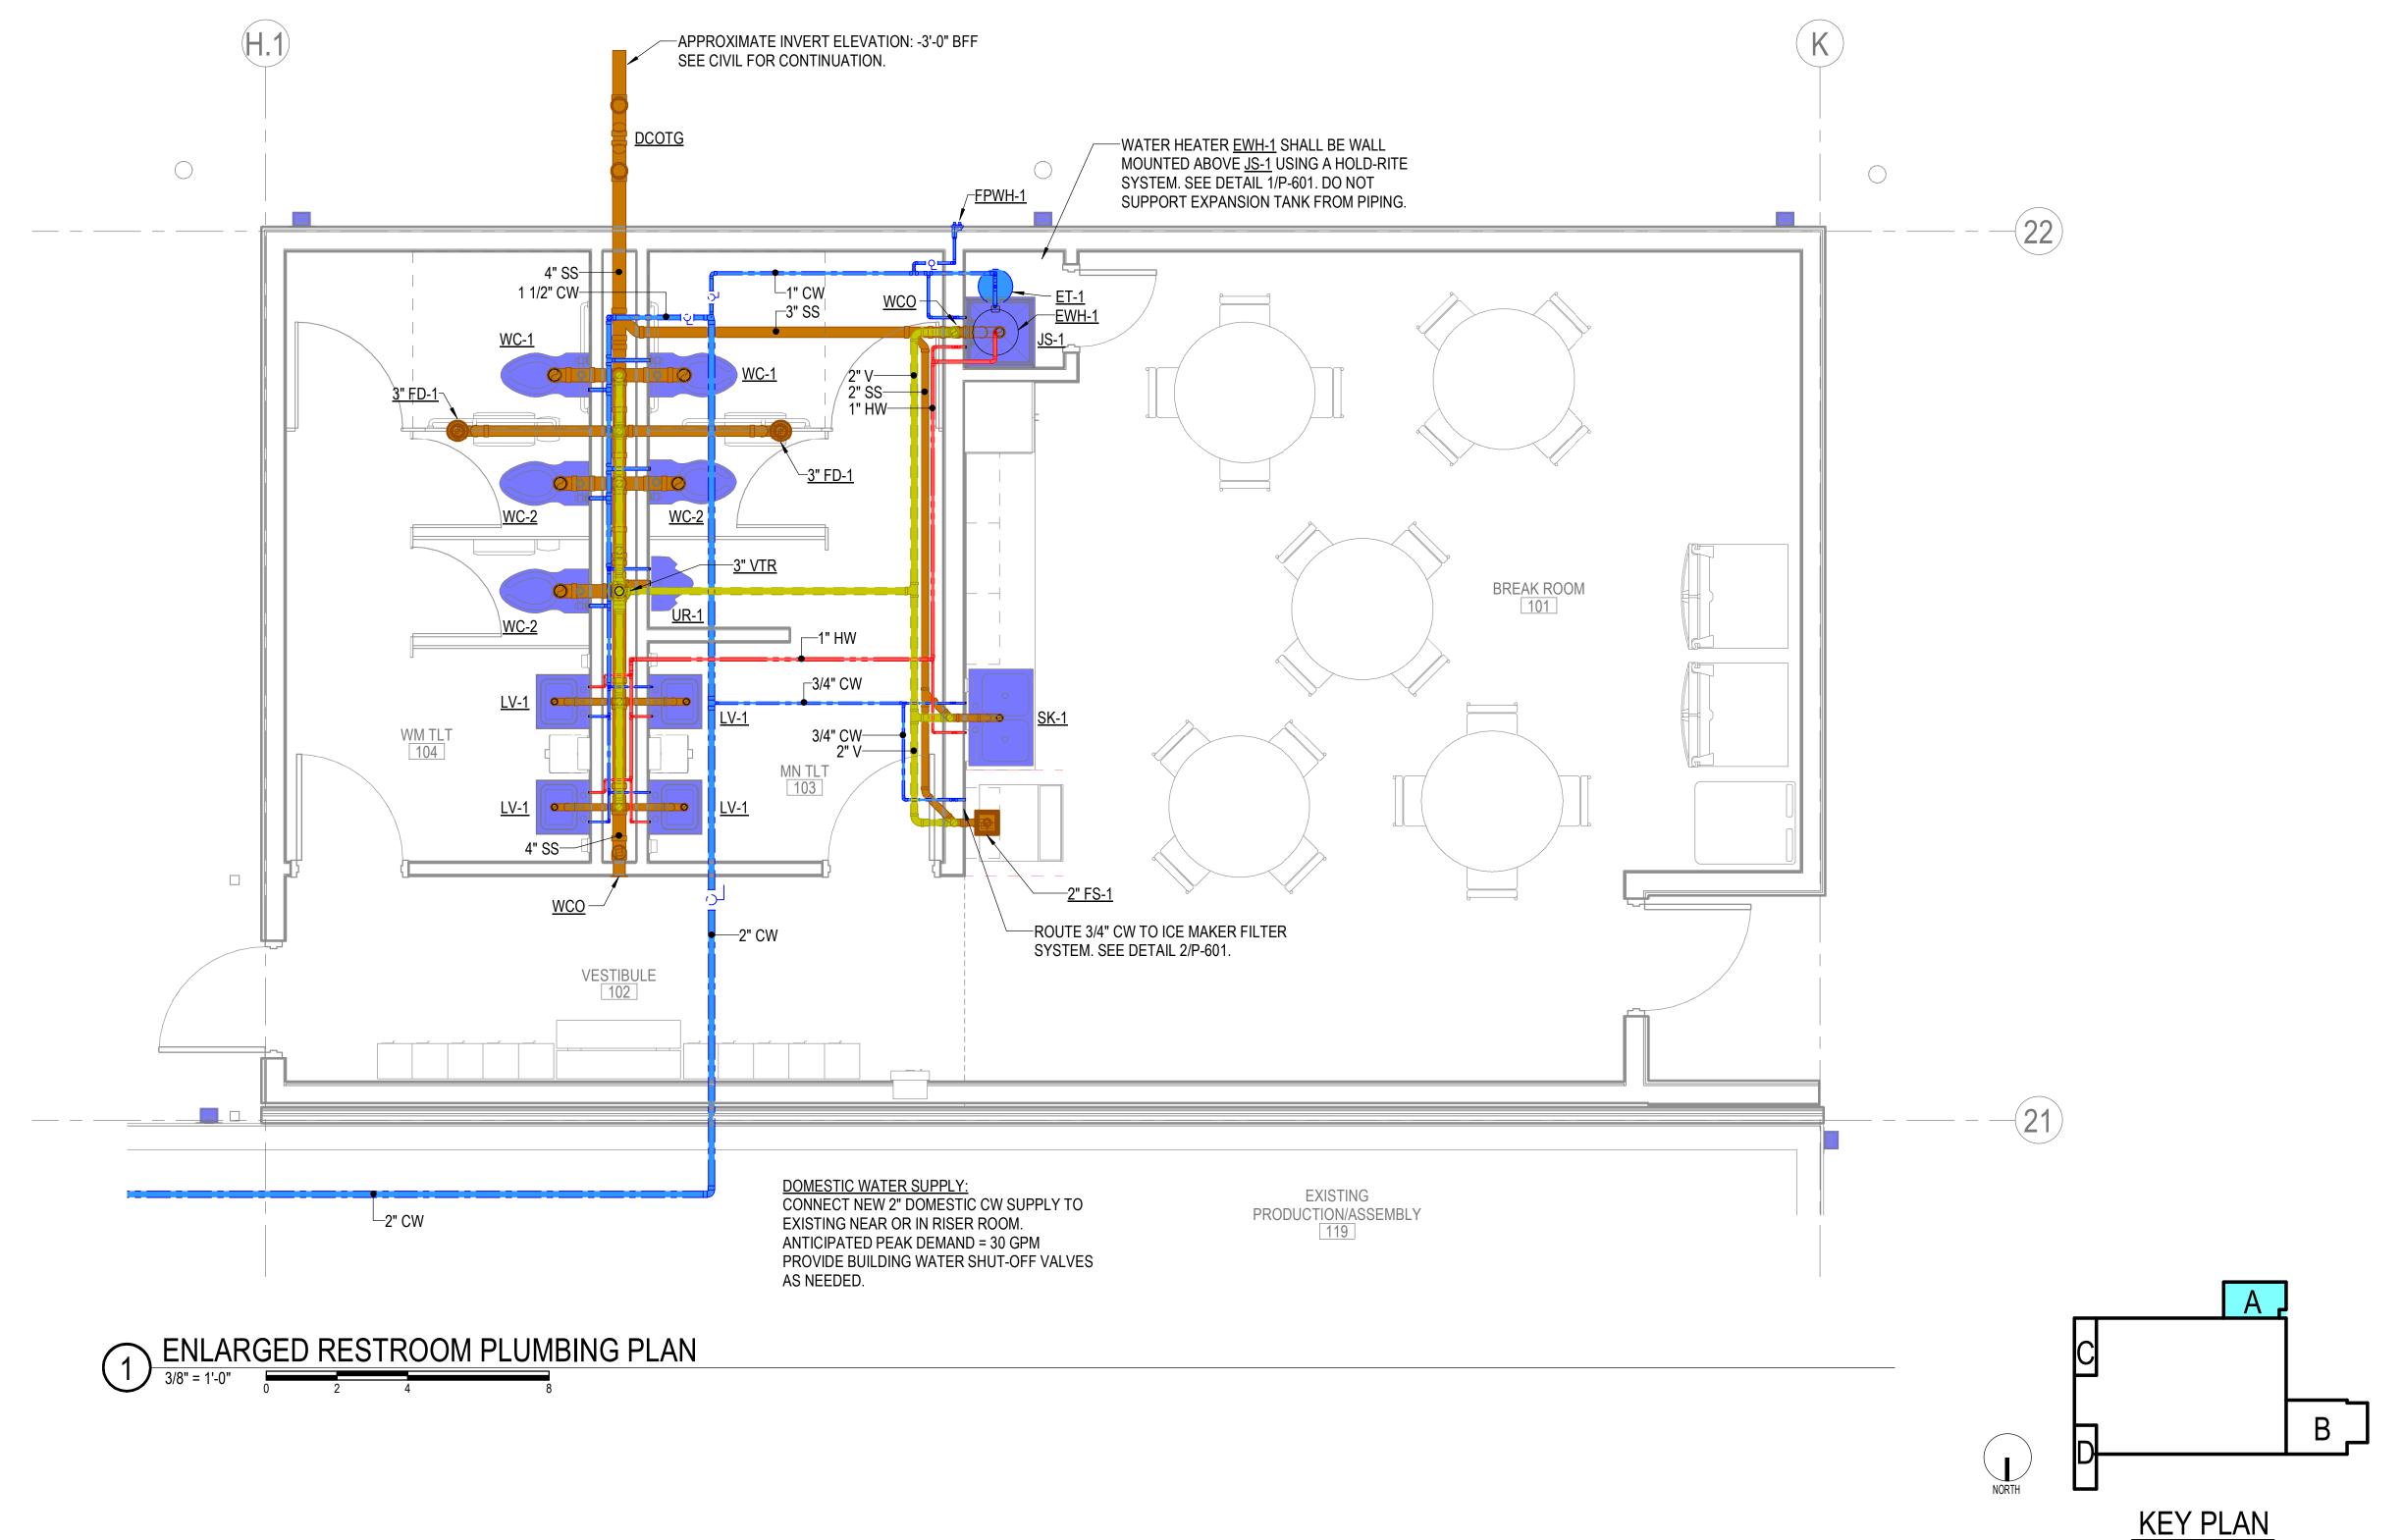

E33 ANSION BUILDING ADEN AERO. OFFIC CONSTRUCTION **DOCUMENTS** Date Description CROMWELL ARCHITECTS/
ENGINEERS
#5 1. CROMWELL ARCHITECTS ENGINEERS, INC. ALL RIGHTS RESERVED 2. THIS SHEET DESIGNED FOR COLOR PRINTING. CRITICAL INFORMATION MAY BE LOST WITH BLACK AND WHITE PRINTING. Project Number -2024-134 Issue Date -12-19-2024 Sheet Title ENLARGED PLUMBING **PLANS**

Sheet Number