
30

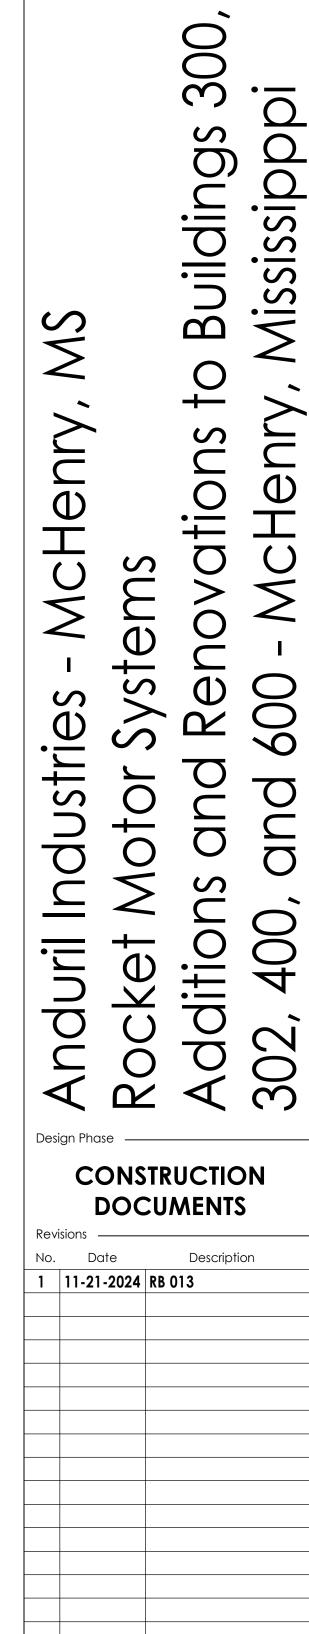

Stamp

Stamp

D. FLEMING
ENGINEER

9446

MISSISSIMAL

OF MISSI

10-26-2023


Notes


1. CROMWELL ARCHITECTS ENGINEERS, INC.
ALL RIGHTS RESERVED

2. THIS SHEET DESIGNED FOR COLOR PRINTING.

ENLARGED PLANS AT COMPRESSOR SHED AND DEHUMIDIFYING AREA

B600-S-101.2

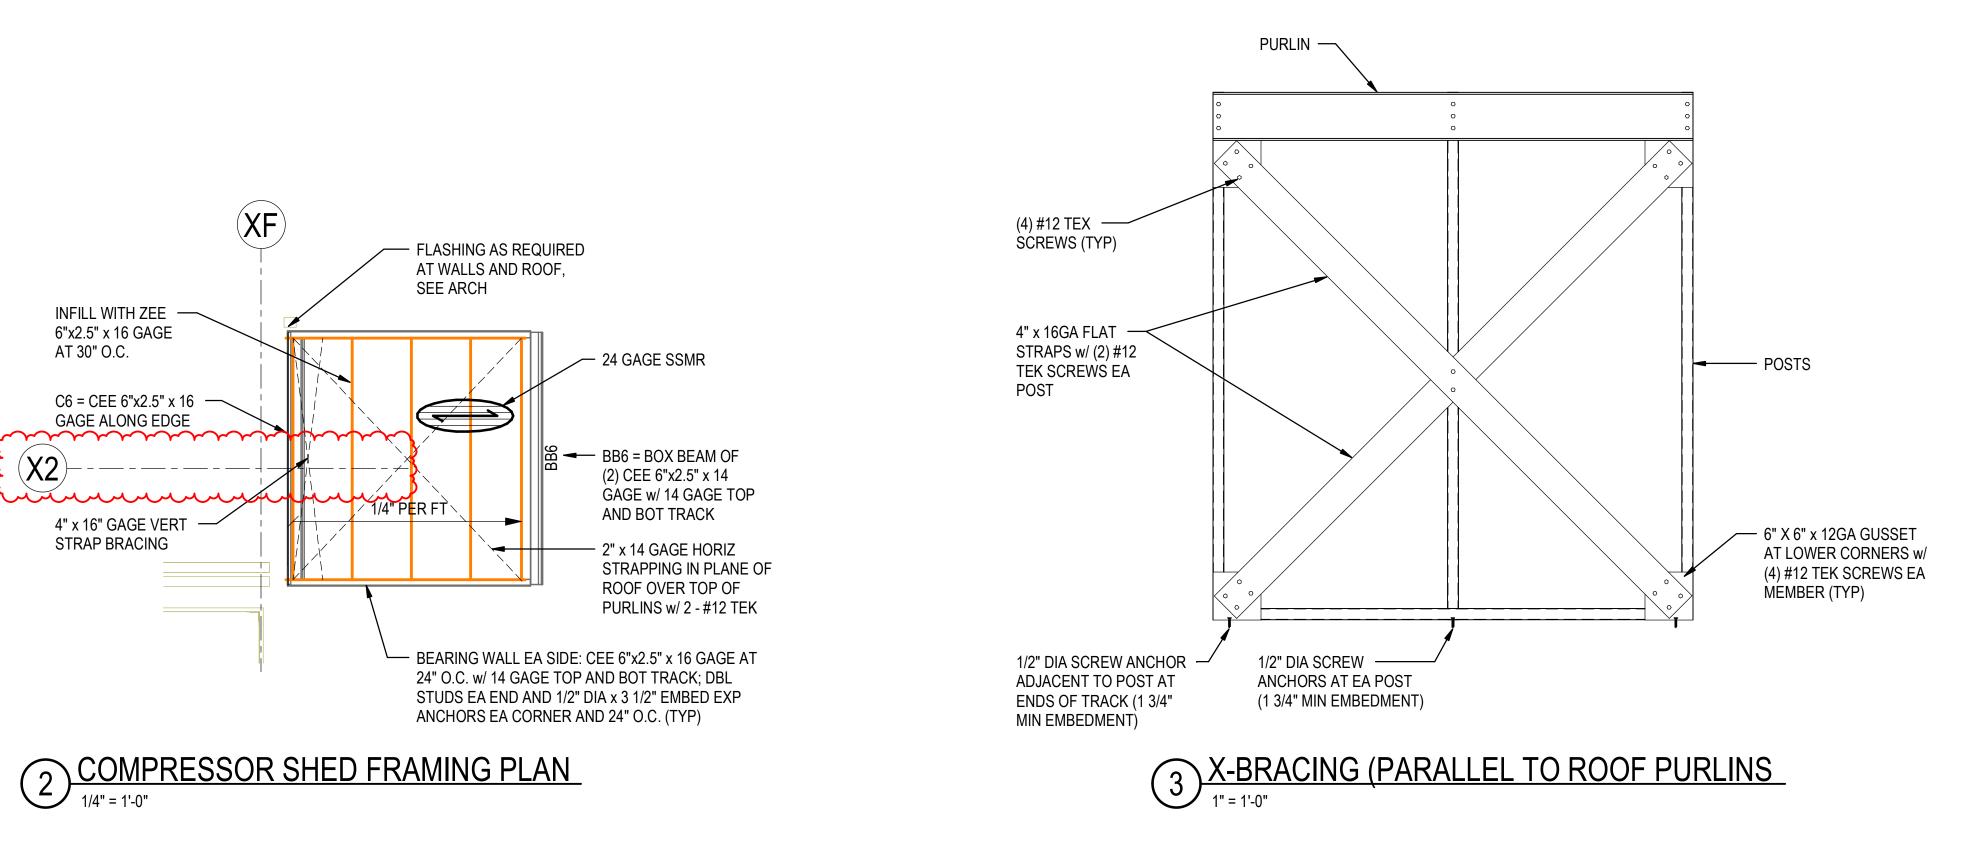

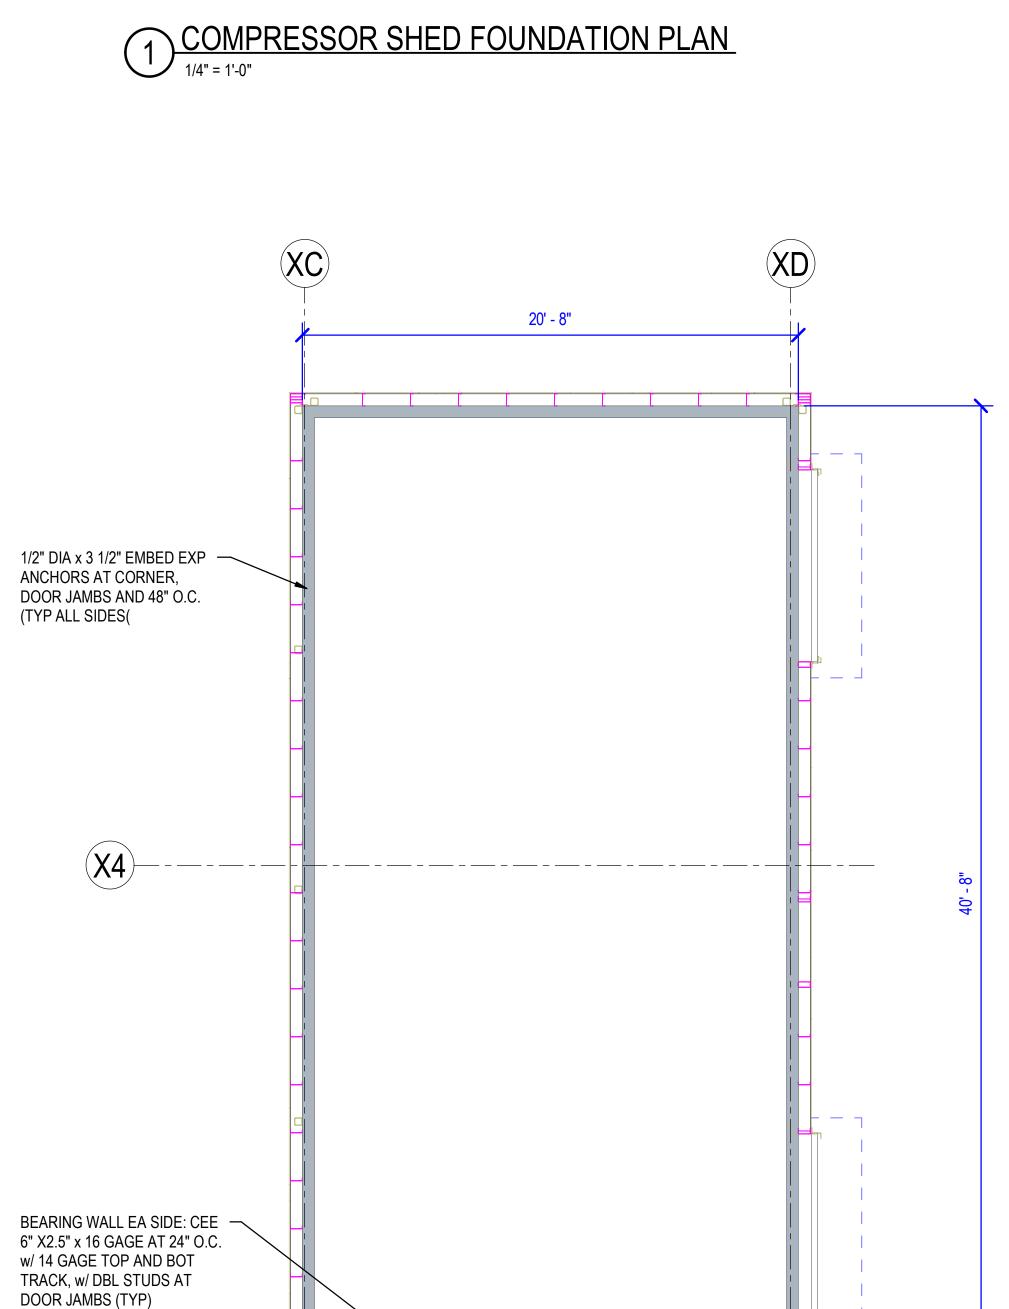

DEHUMIDIFYING AREA FOUNDATION PLAN

1/4" = 1'-0"

10' - 0"

TD24

\_\_\_\_TD24\_\_\_\_\_

INSULATED METAL PANELS 2 SIDES,

1/2" EXPANSION JOINT

ALONG BLDG 400:


DO NOT ATTACH

SEE ARCH

1 500-S-30

/ 1 1/2" x 9 1/2" DRIP

LEDGE TYP 3 SIDES

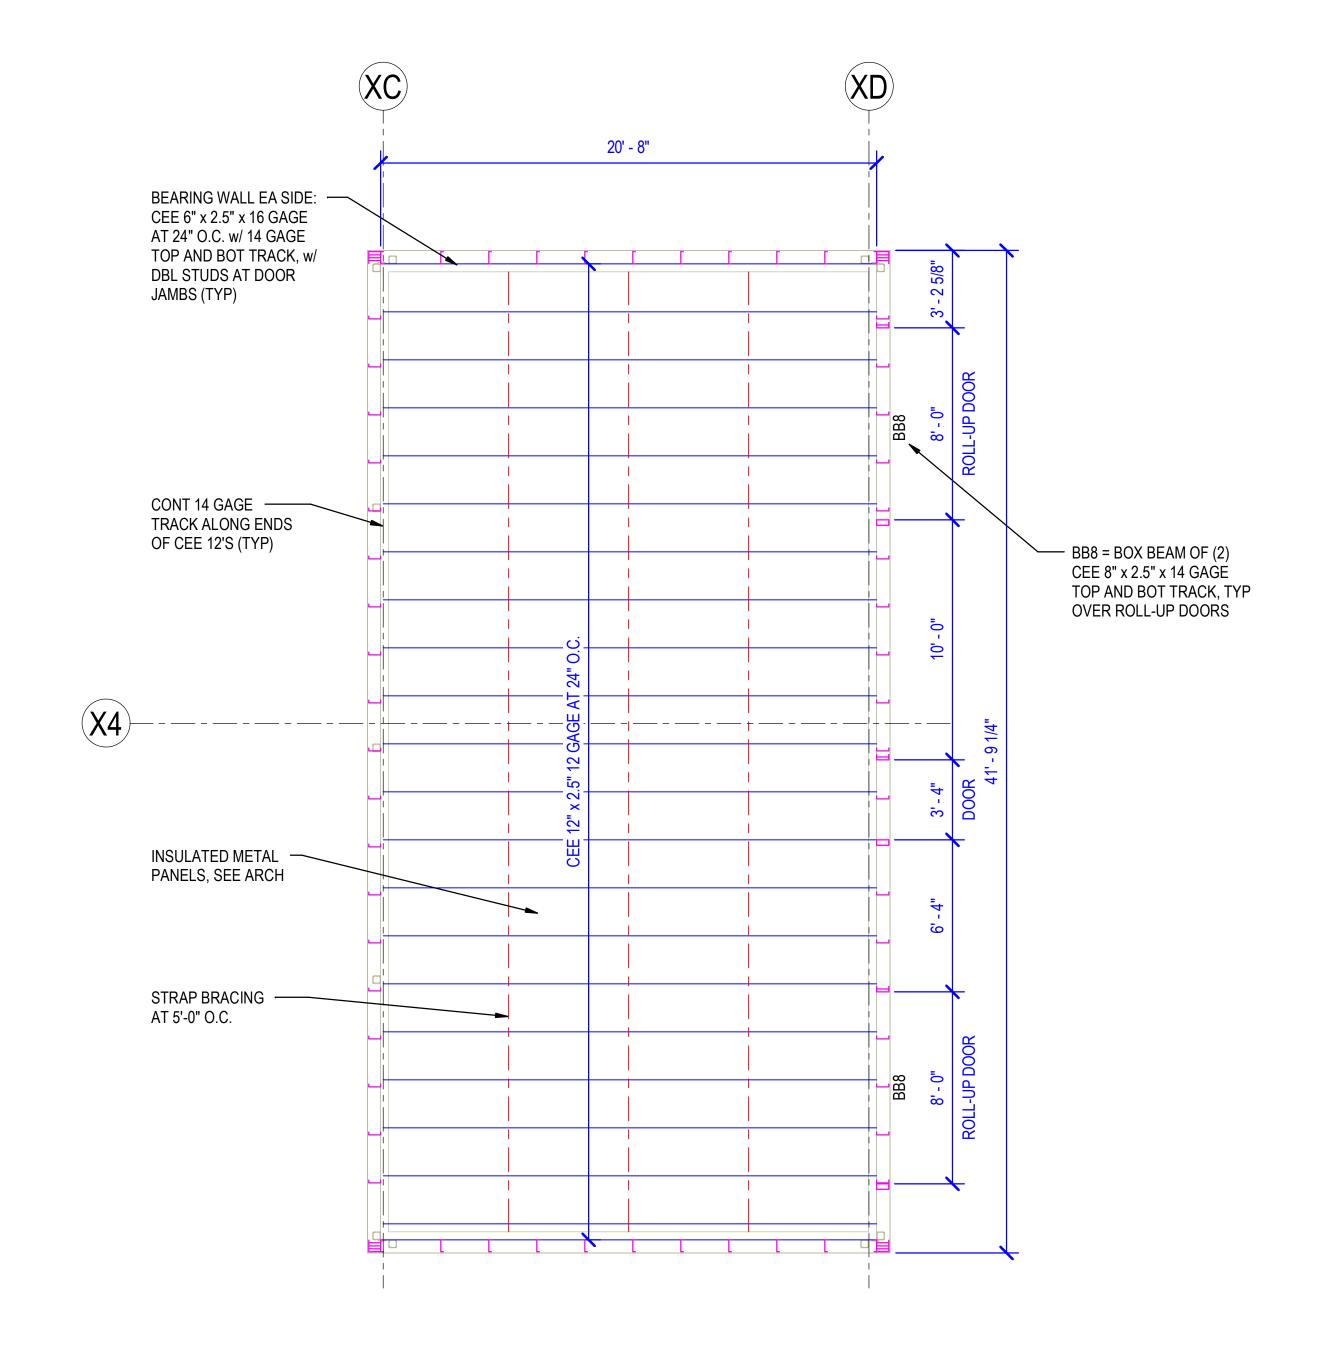

5 DEHUMIDIFYING AREA FRAMING PLAN

1/4" = 1'-0"