


ARCH. SITE PLAN - GENERAL LIMITATIONS

THE INTENT OF THE ARCHITECTURAL SITE PLAN IS TO OVERLAY MULTIPLE DISCIPLINES IN ONE LOCATION FOR COORDINATION PURPOSES, ADDING SUPPLEMENTAL ARCHITECTURAL INFORMATION AND DETAILS AS REQUIRED.

NOTES

- IF A CONFLICT IS OBSERVED OR PERCEIVED BETWEEN THE ARCHITECTURAL SITE PLAN OR DETAILS AND THE CIVIL, LANDSCAPE OR SITE UTILITY DRAWINGS, CONTACT ARCHITECT FOR CLARIFICATION OR INTERPRETATION PRIOR TO COMMENCING ANY WORK.
- ARCHITECTURAL SITE PLANS AND DETAILS SHALL NOT BE USED FOR MATERIAL REQUIREMENTS OR QUANTITIES RELATED TO CIVIL, LANDSCAPE OR UTILITY WORK.
- REFERENCE THE **ARCHITECTURAL SITE DRAWINGS** FOR THE FOLLOWING ITEMS:
 - LAYOUT, LOCATIONS AND DETAILS OF ALL SITE STEPS, PEDESTRIAN RAMPS AND RAILINGS
 - DIMENSIONS AND NOTES AT ALL DECORATIVE PAVING JOINTS AND PATTERNING (IN CONJUNCTION WITH CIVIL DRAWINGS)
 - KEY DIMENSIONS THAT MUST BE MAINTAINED BETWEEN ARCHITECTURAL FEATURES AND OTHER CONSTRUCTIONS OR DISCIPLINES WORK
 - ALL SITE FURNISHING TYPES, LAYOUTS, LOCATIONS, AND MOUNTING REQUIREMENTS
 - RELATIVE PLANTING AREA LOCATIONS
- REFERENCE THE **CIVIL DRAWINGS** FOR SPECIFIC INFORMATION REGARDING DIVISION 31, 32, 33 WORK AND REQUIREMENTS.
- REFERENCE THE **LANDSCAPE DRAWINGS** FOR SPECIFIC INFORMATION REGARDING DIVISION 32 WORK AND REQUIREMENTS.
- REFERENCE THE **SITE UTILITY DRAWINGS** FOR SPECIFIC INFORMATION REGARDING ALL DIVISION 33 UTILITIES.

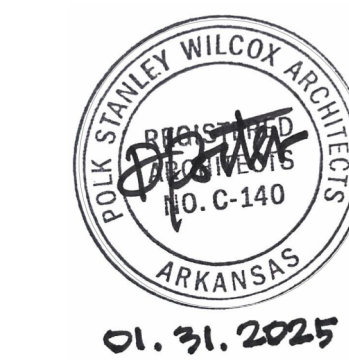


PSW Job Number:
1001B

ENGLISH PUB
Little Rock, Arkansas


BID DOCUMENTS
Issue Date:
01/31/25

REVISIONS		
NUMBER	DATE	DESCRIPTION
1	03-27-25	ADD - 2
2	04-08-25	ADD - 3


Contents:
WALL SECTIONS

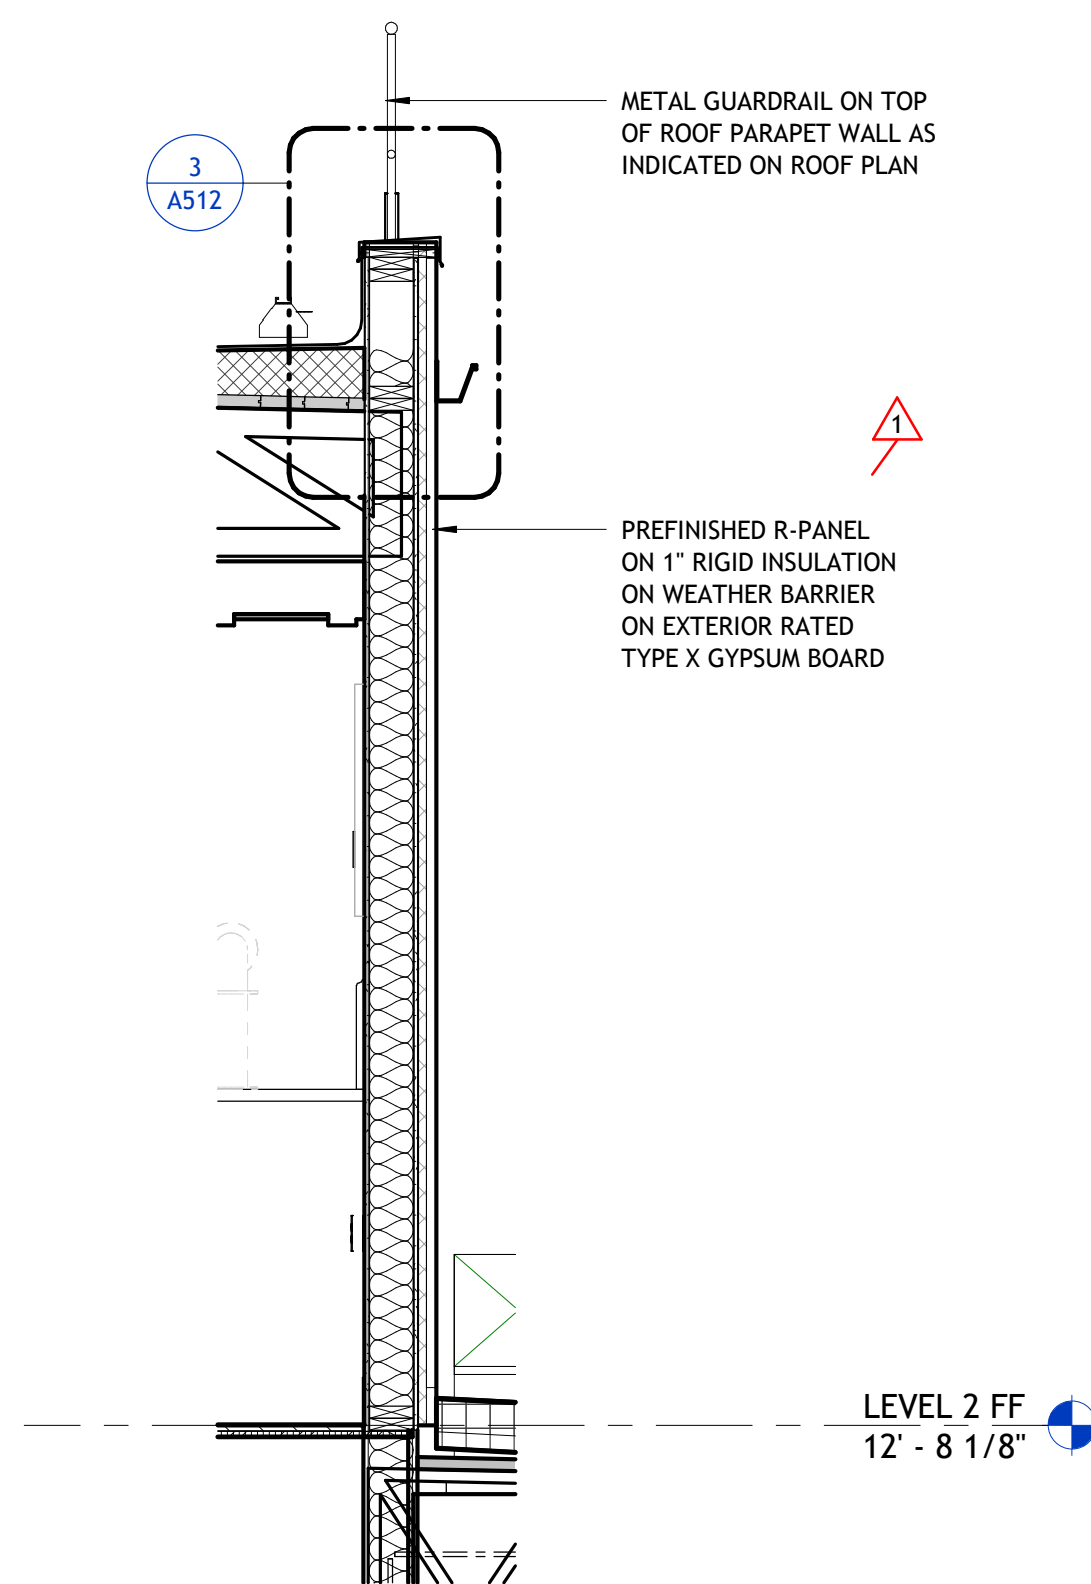


5 | WALL SECTION - ROOF PARAPET
1/2" = 1'-0"

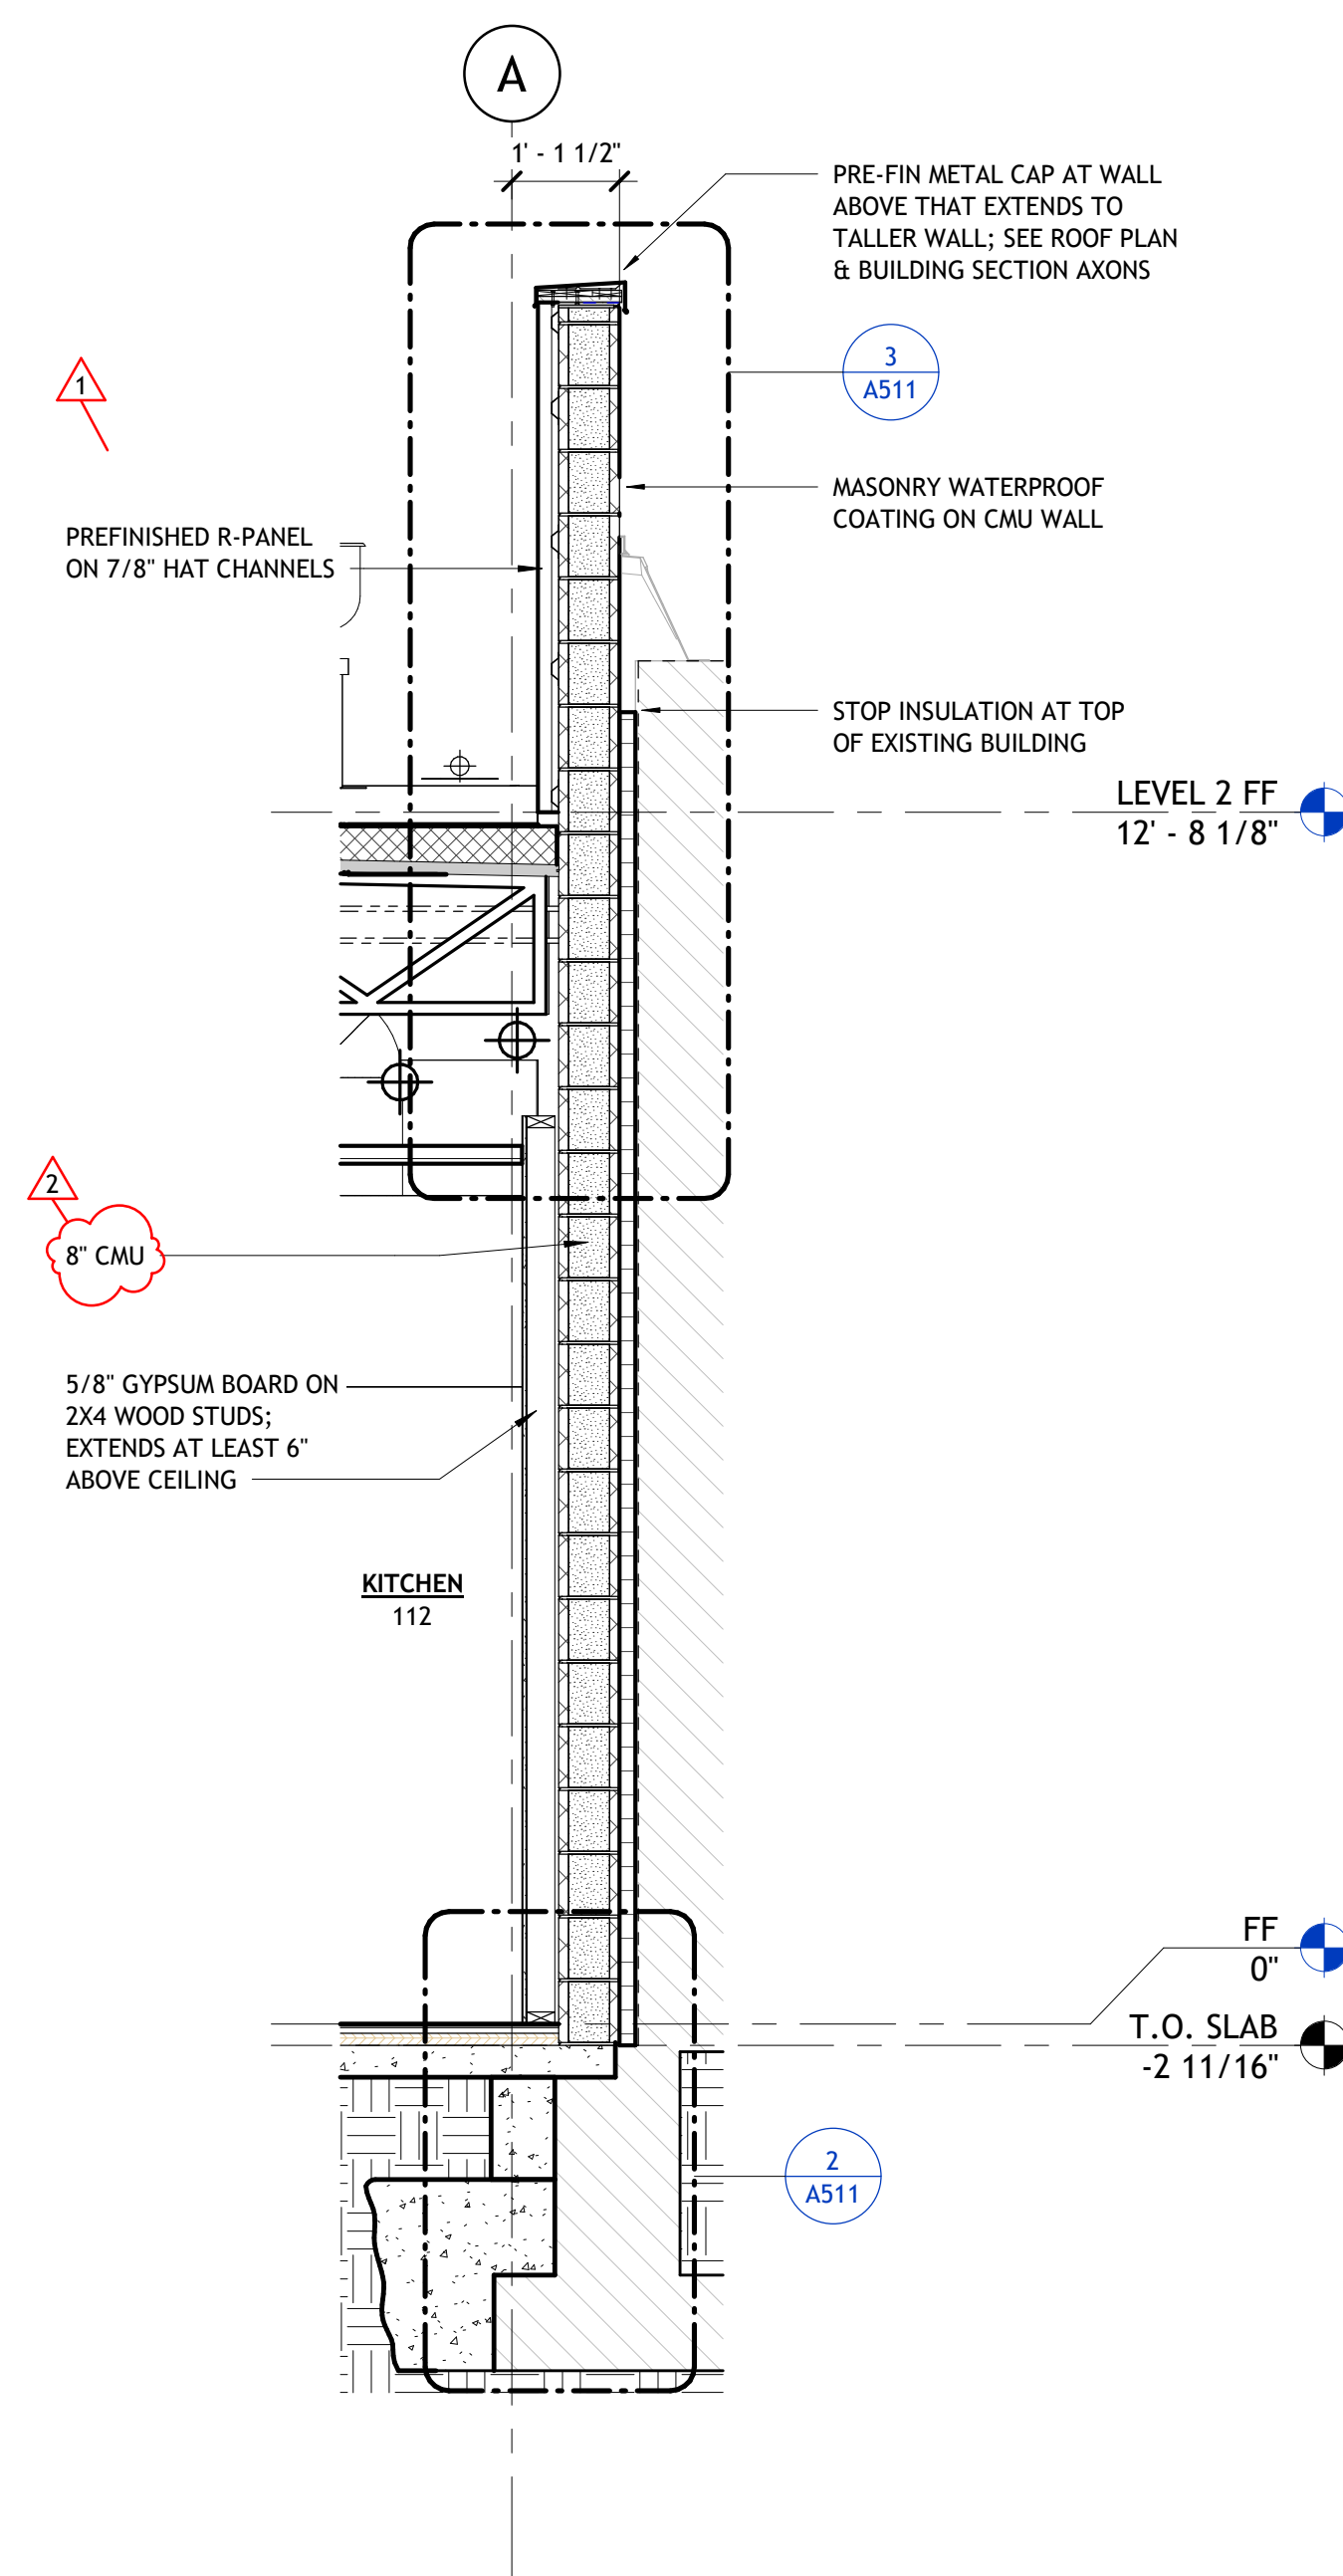


4 | WALL SECTION - KITCHEN PARTY WALL
1/2" = 1'-0"

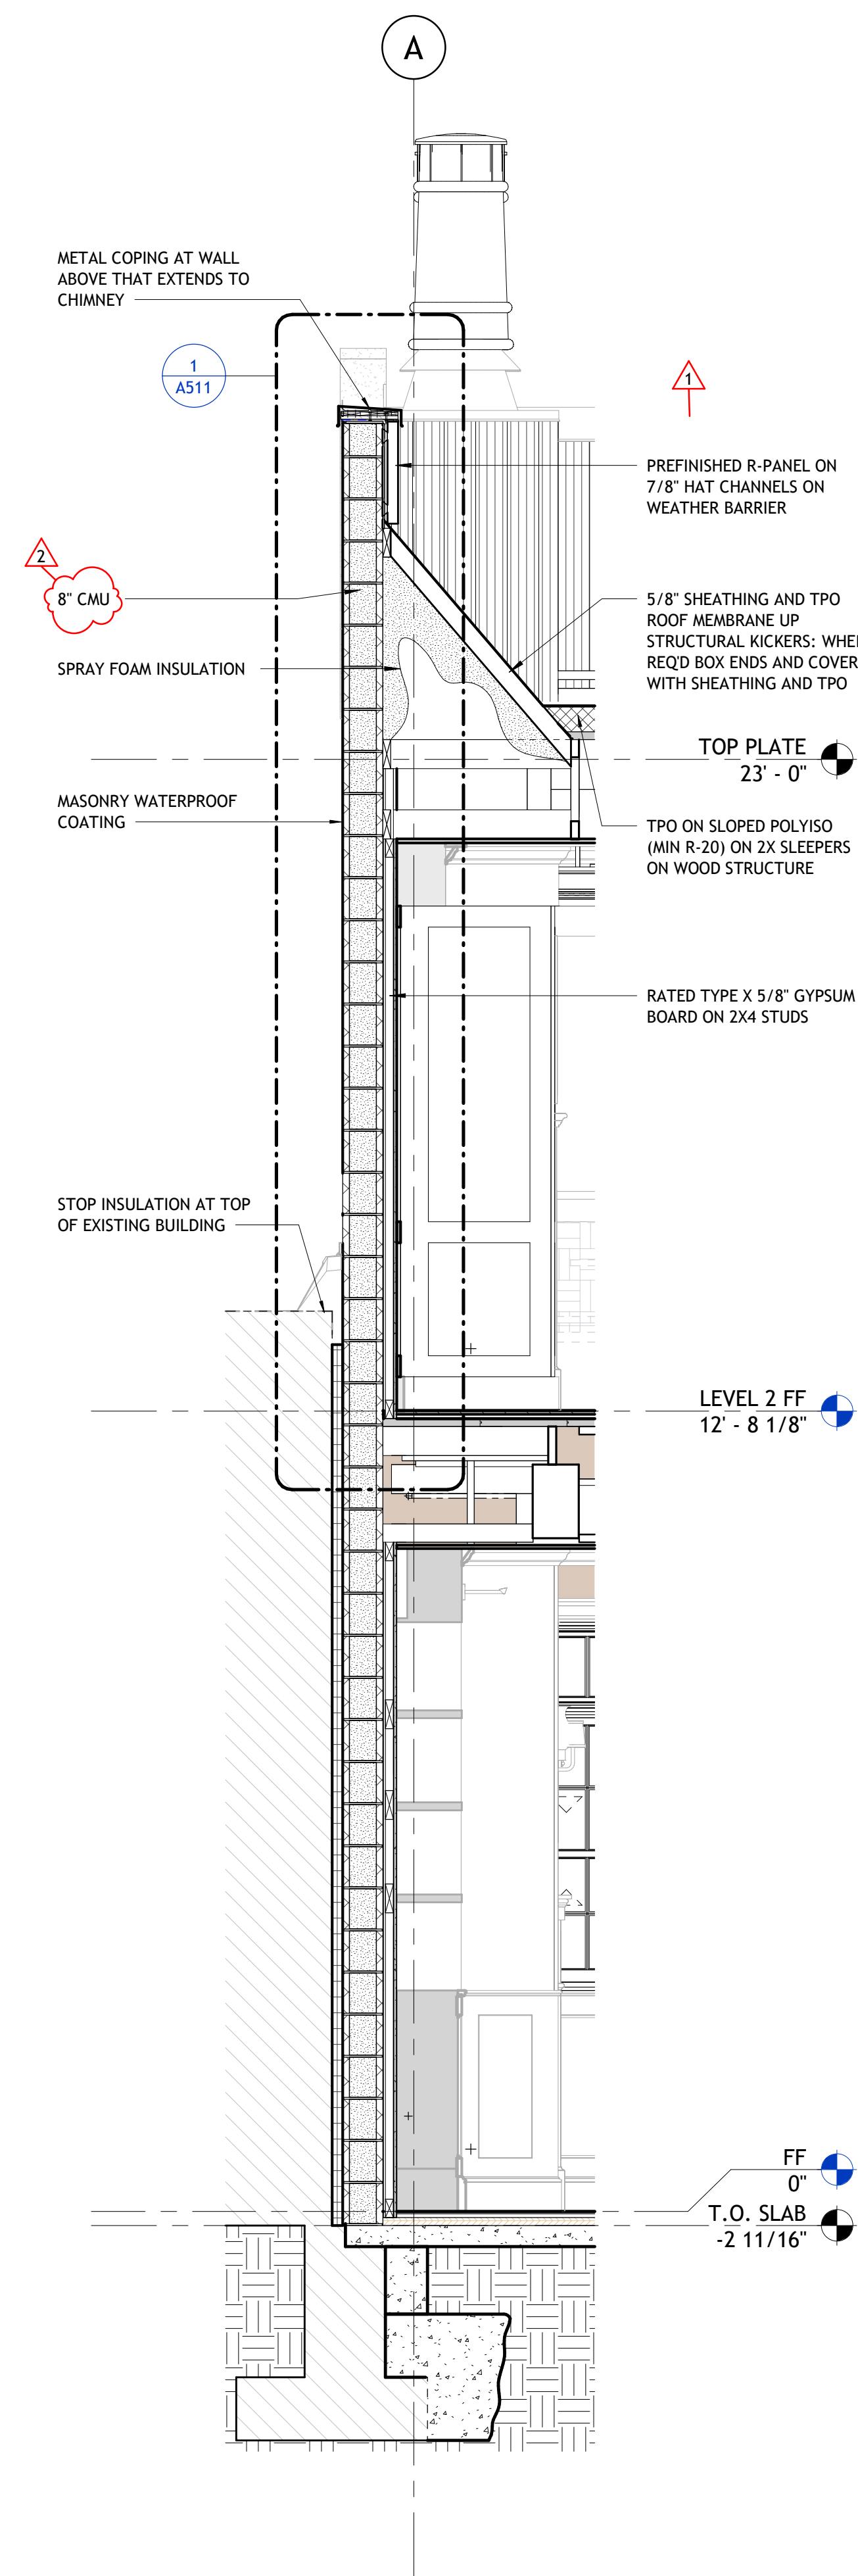

3 | WALL SECTION - PARTY WALL
1/2" = 1'-0"

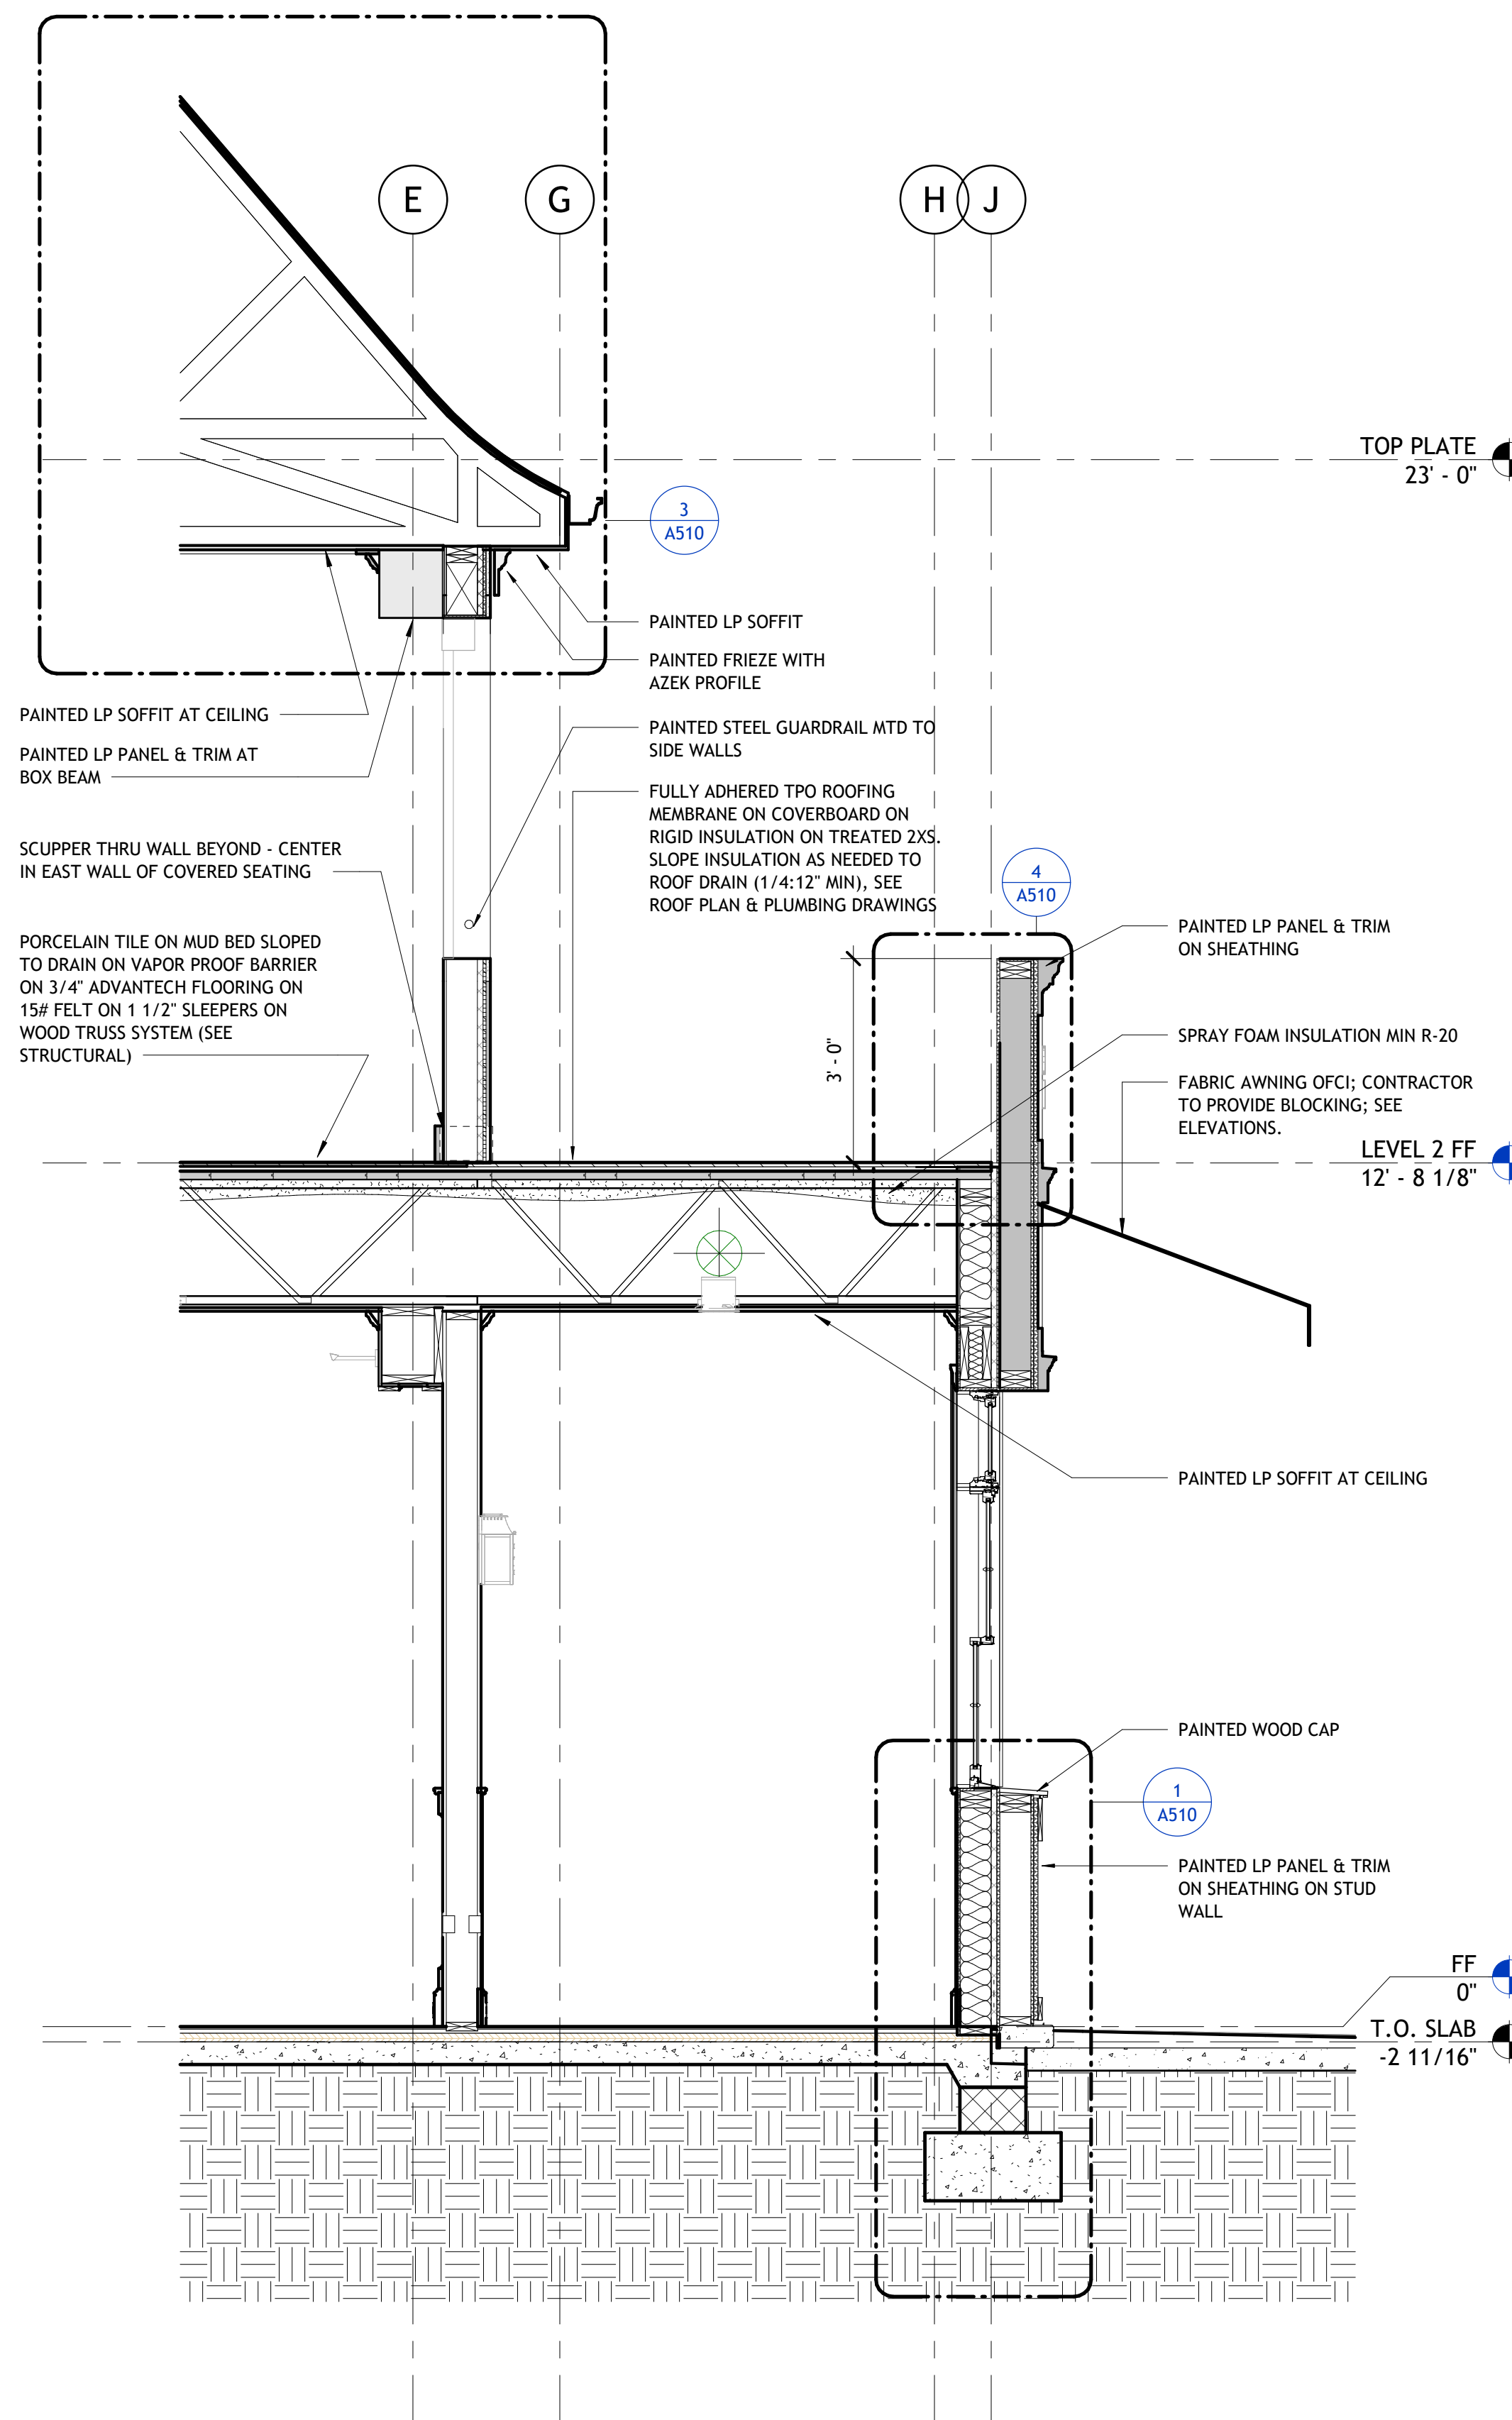

2 | WALL SECTION - PLANTER
1/2" = 1'-0"

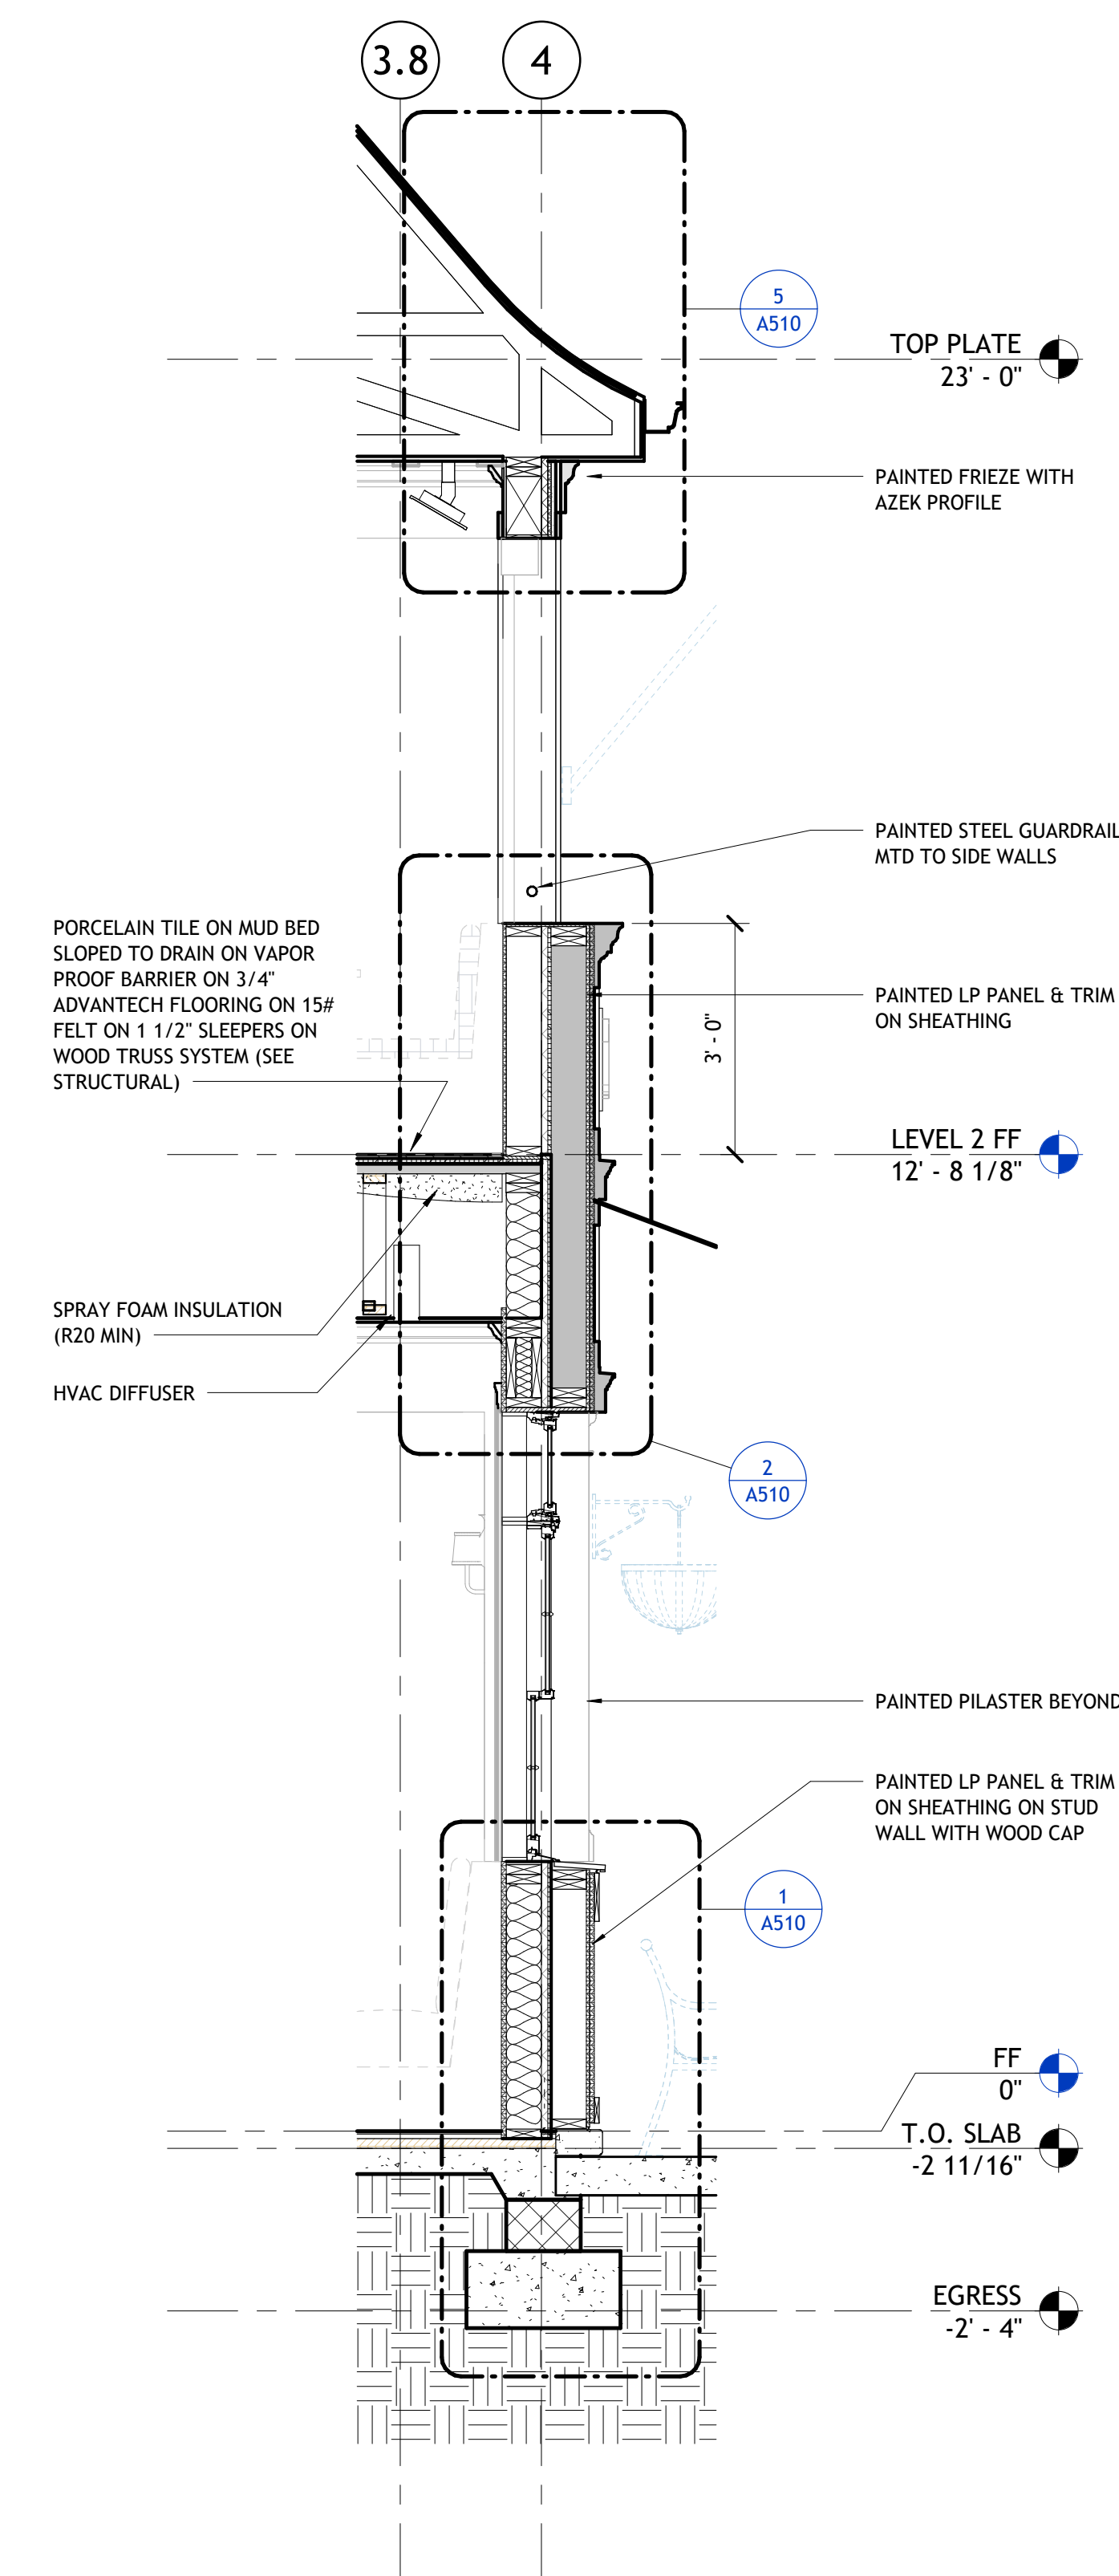

1 | WALL SECTION - KAVANAUGH
1/2" = 1'-0"



PSW Job Number:
1001B

ENGLISH PUB
Little Rock, Arkansas


BID DOCUMENTS
Issue Date:
01/31/25

REVISIONS		
NUMBER	DATE	DESCRIPTION
1	02-25-25	ADD - 1
2	03-27-25	ADD - 2
3	04-03-25	ADD - 3


Contents:
PLAN DETAILS -
EXTERIOR

THIS PAGE IS BEST
VIEWED IN COLOR


A501

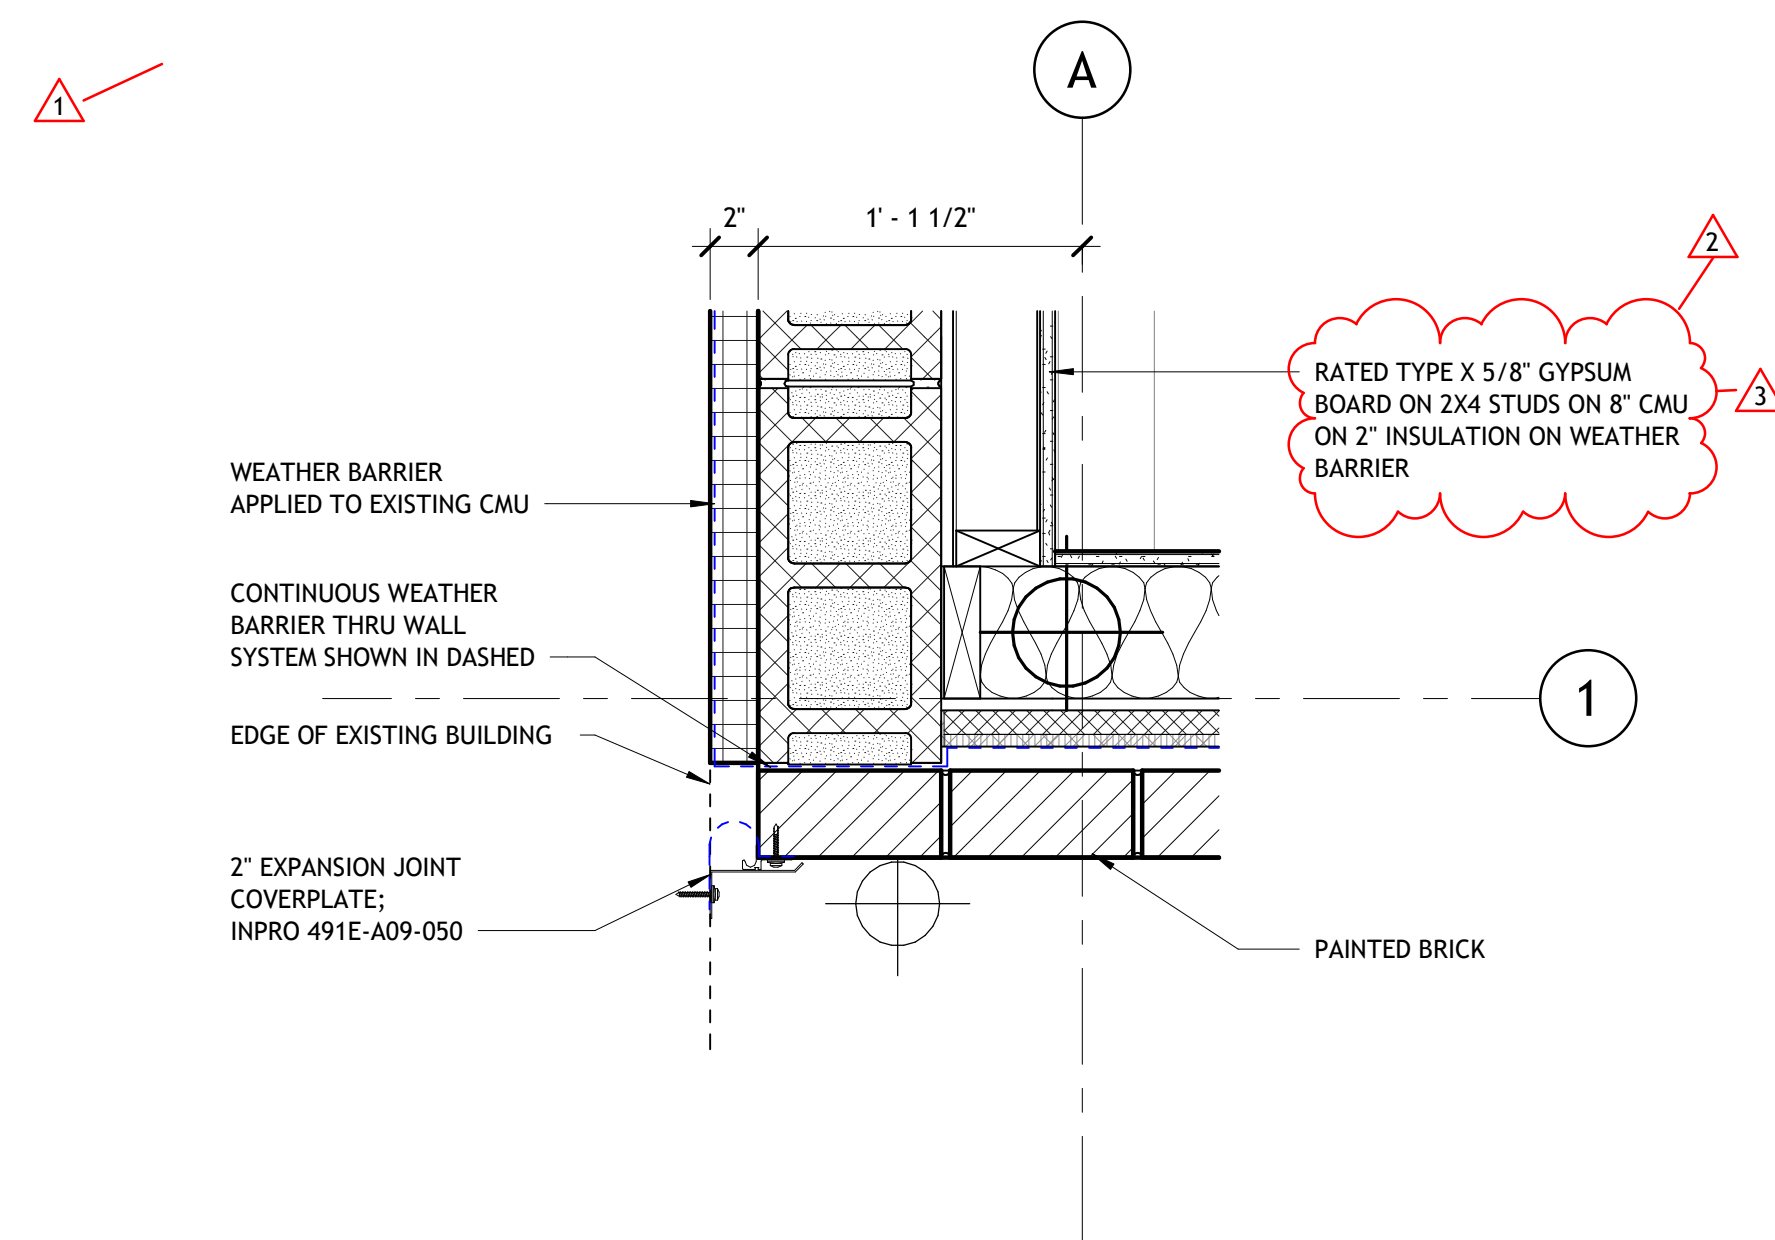


6 PLAN DETAIL AT SOUTH PARTY WALL
1 1/2" = 1'-0"

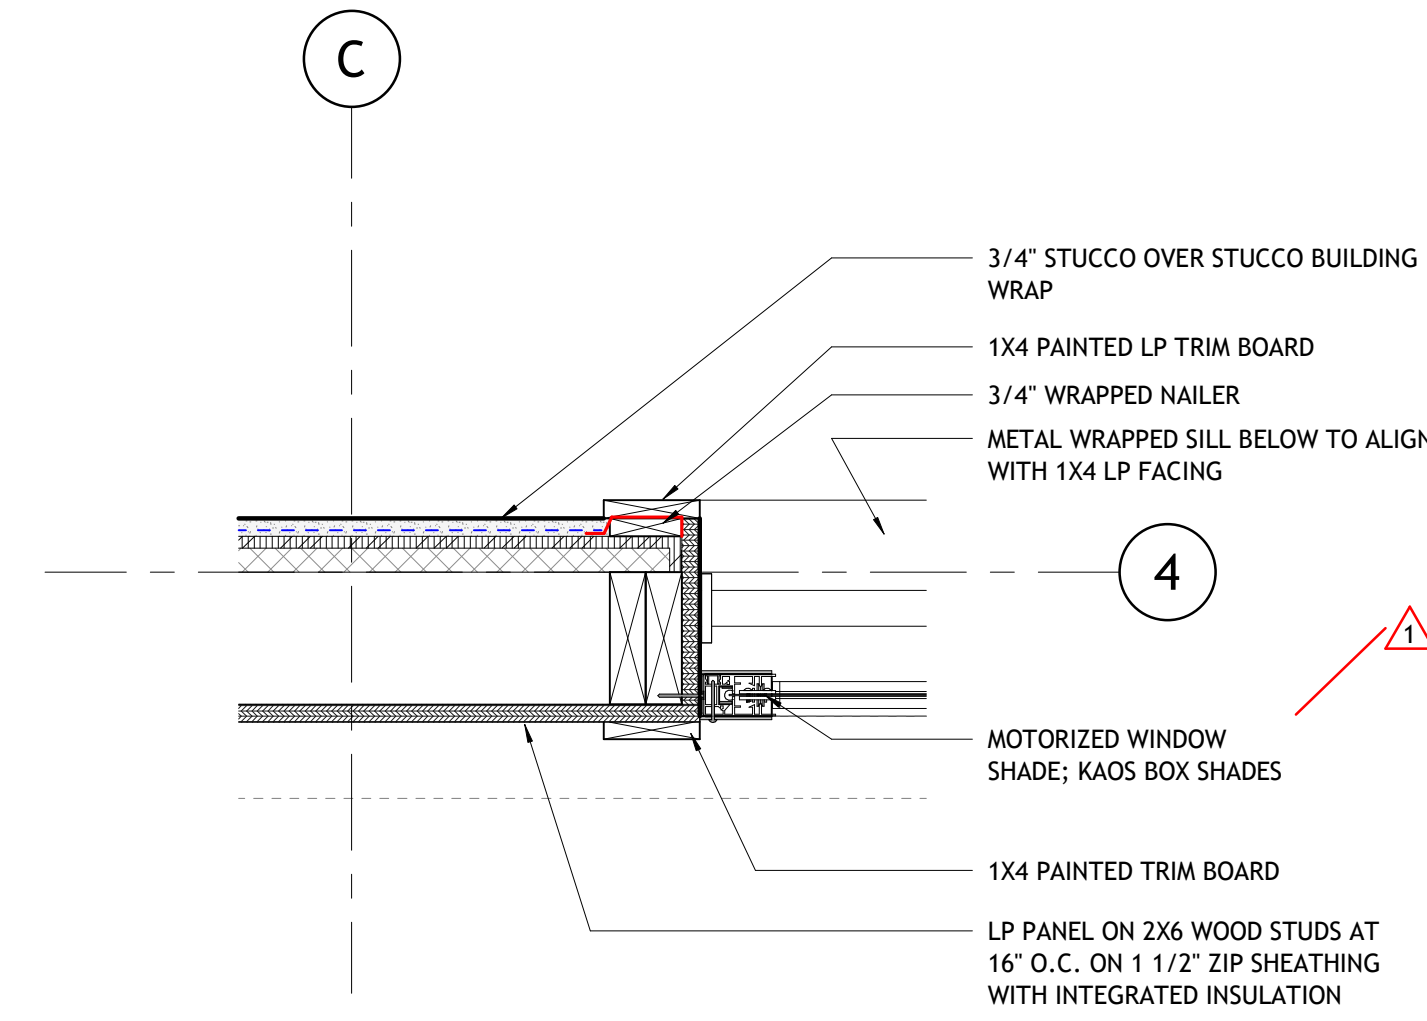


5 TYP. PUNCHED WINDOW AT STUCCO
1 1/2" = 1'-0"

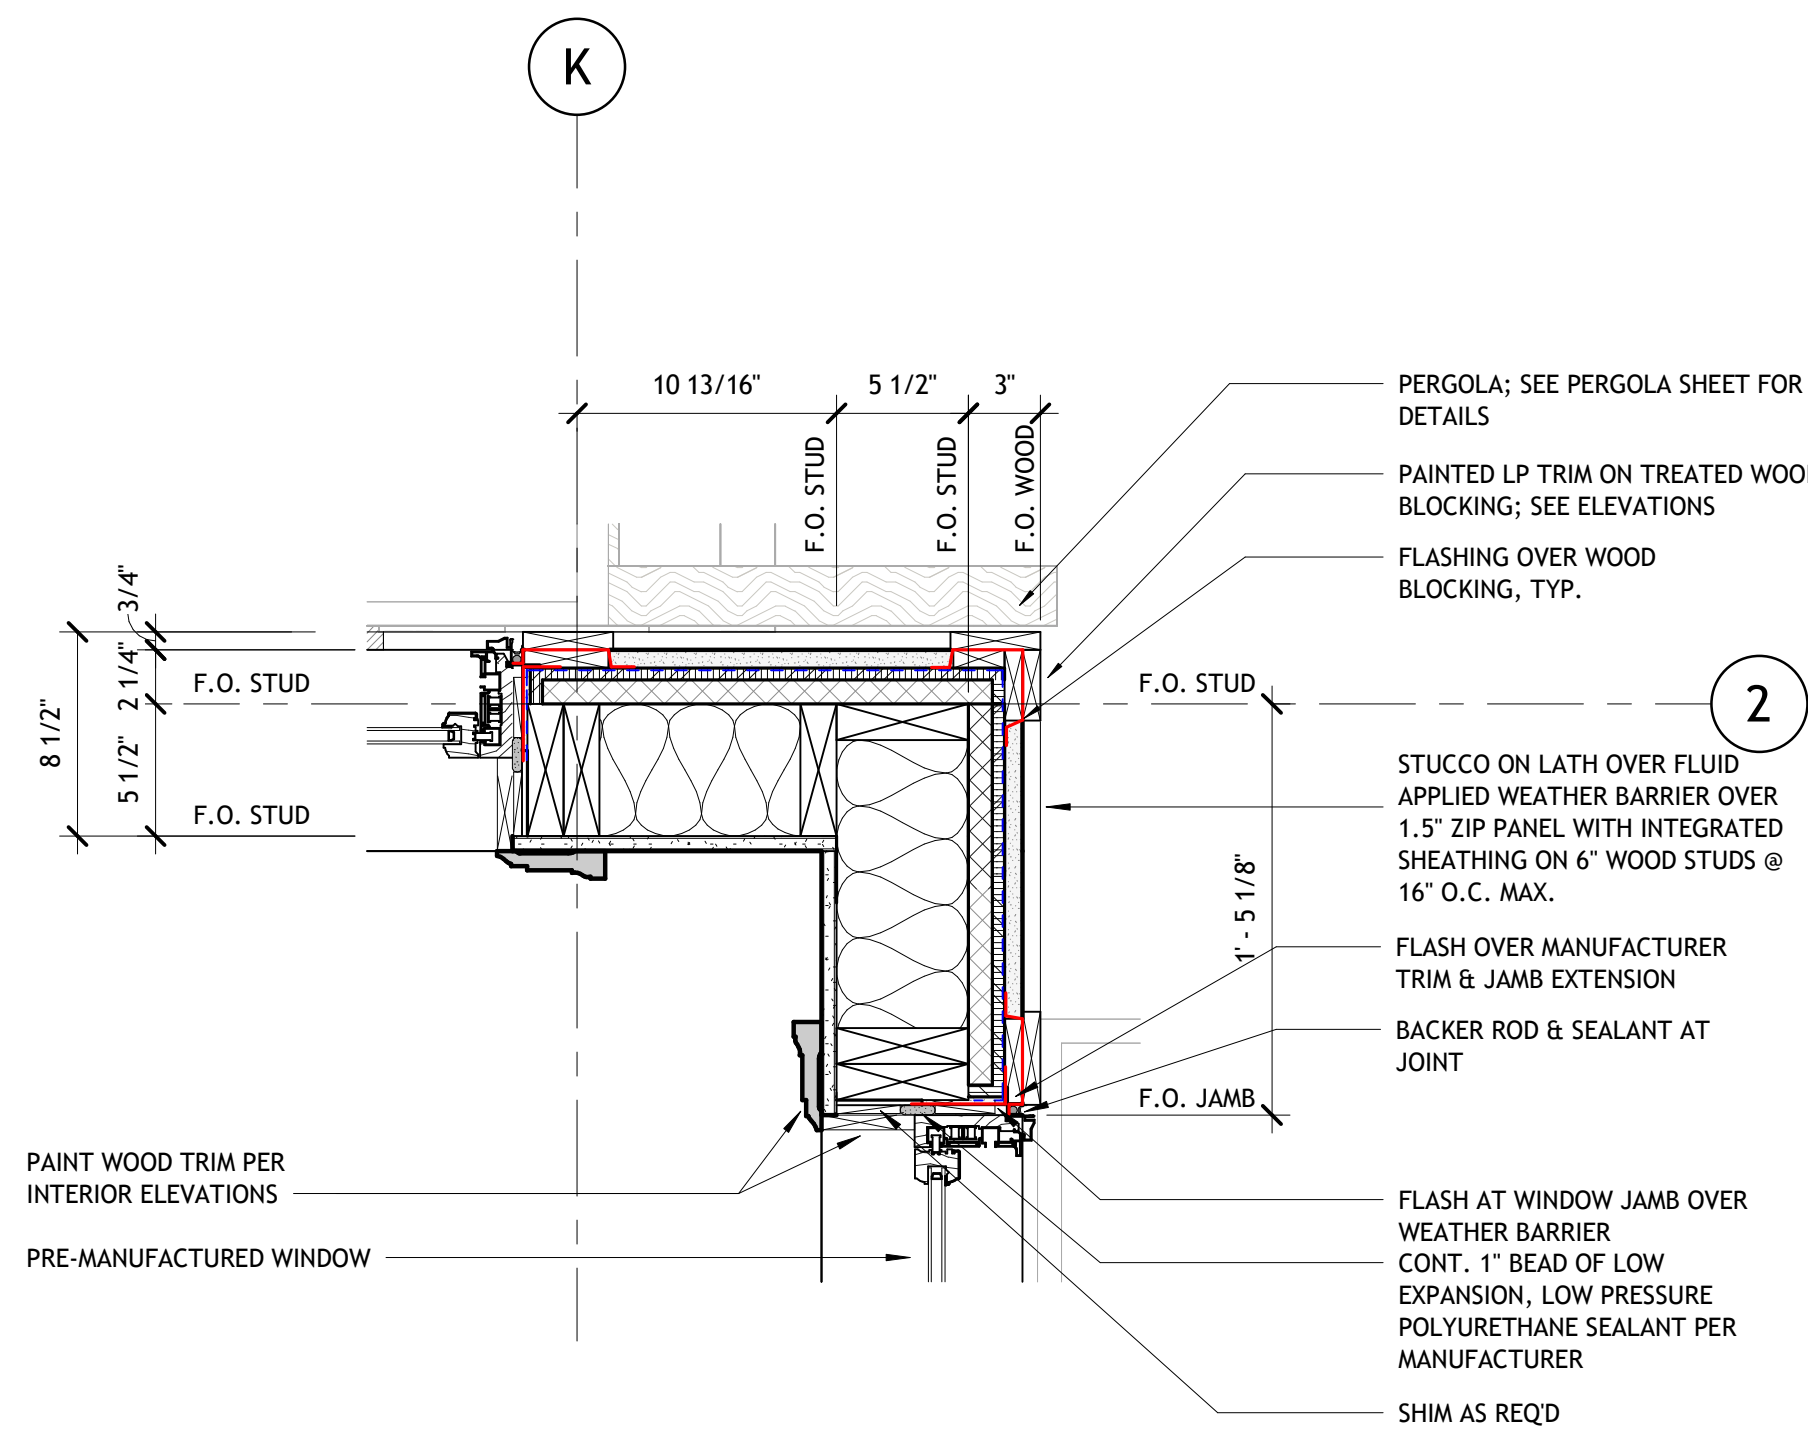


4 TYP. WINDOW JAMB AT STUCCO
1 1/2" = 1'-0"

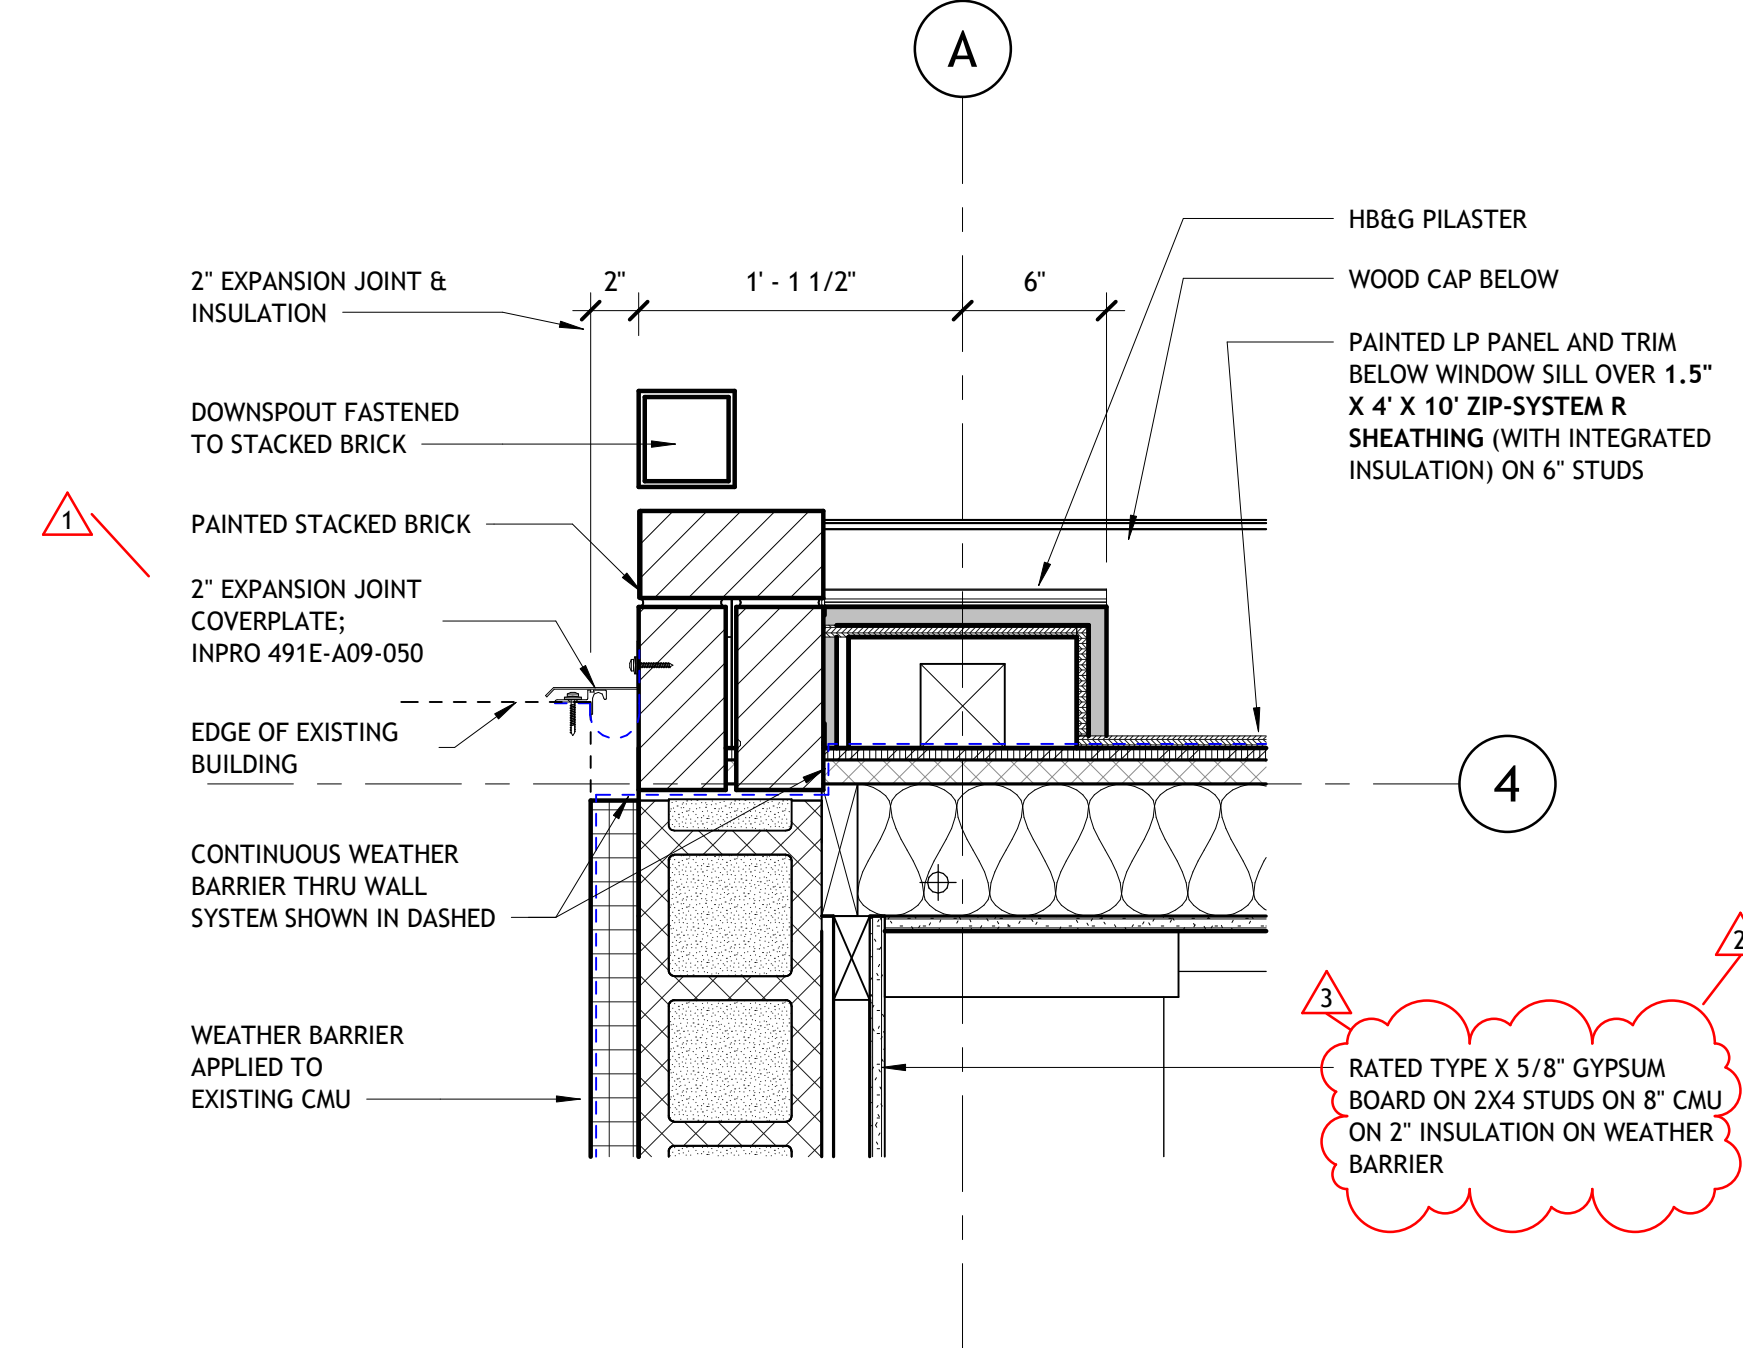


3 PLAN DETAIL AT NORTH PARTY WALL
1 1/2" = 1'-0"

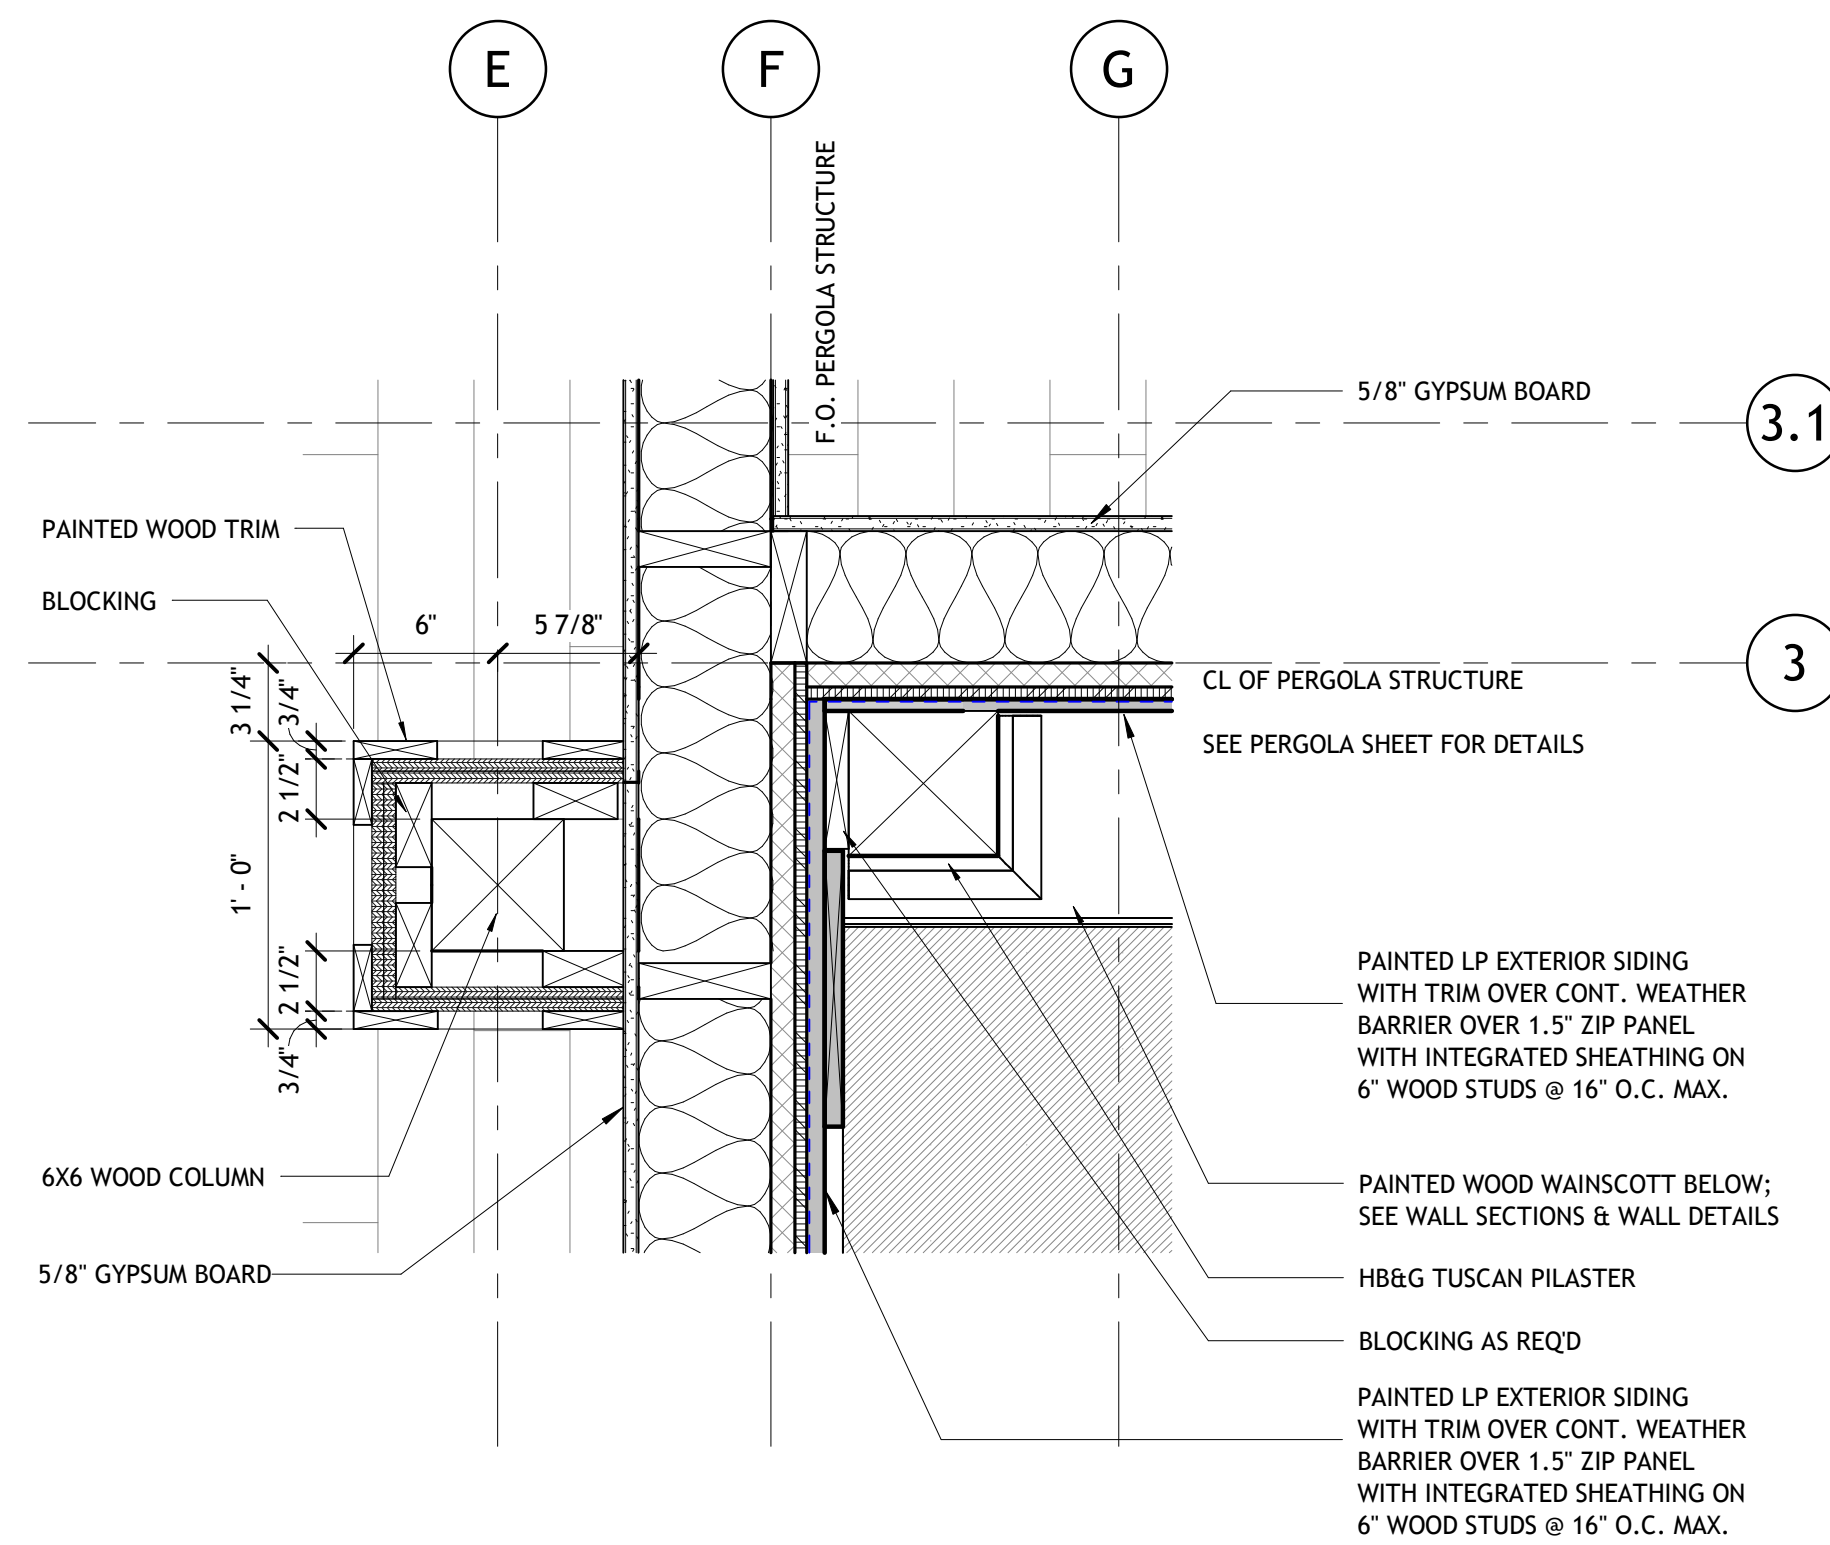

2 PLAN DETAIL AT PATIO WALL
1 1/2" = 1'-0"

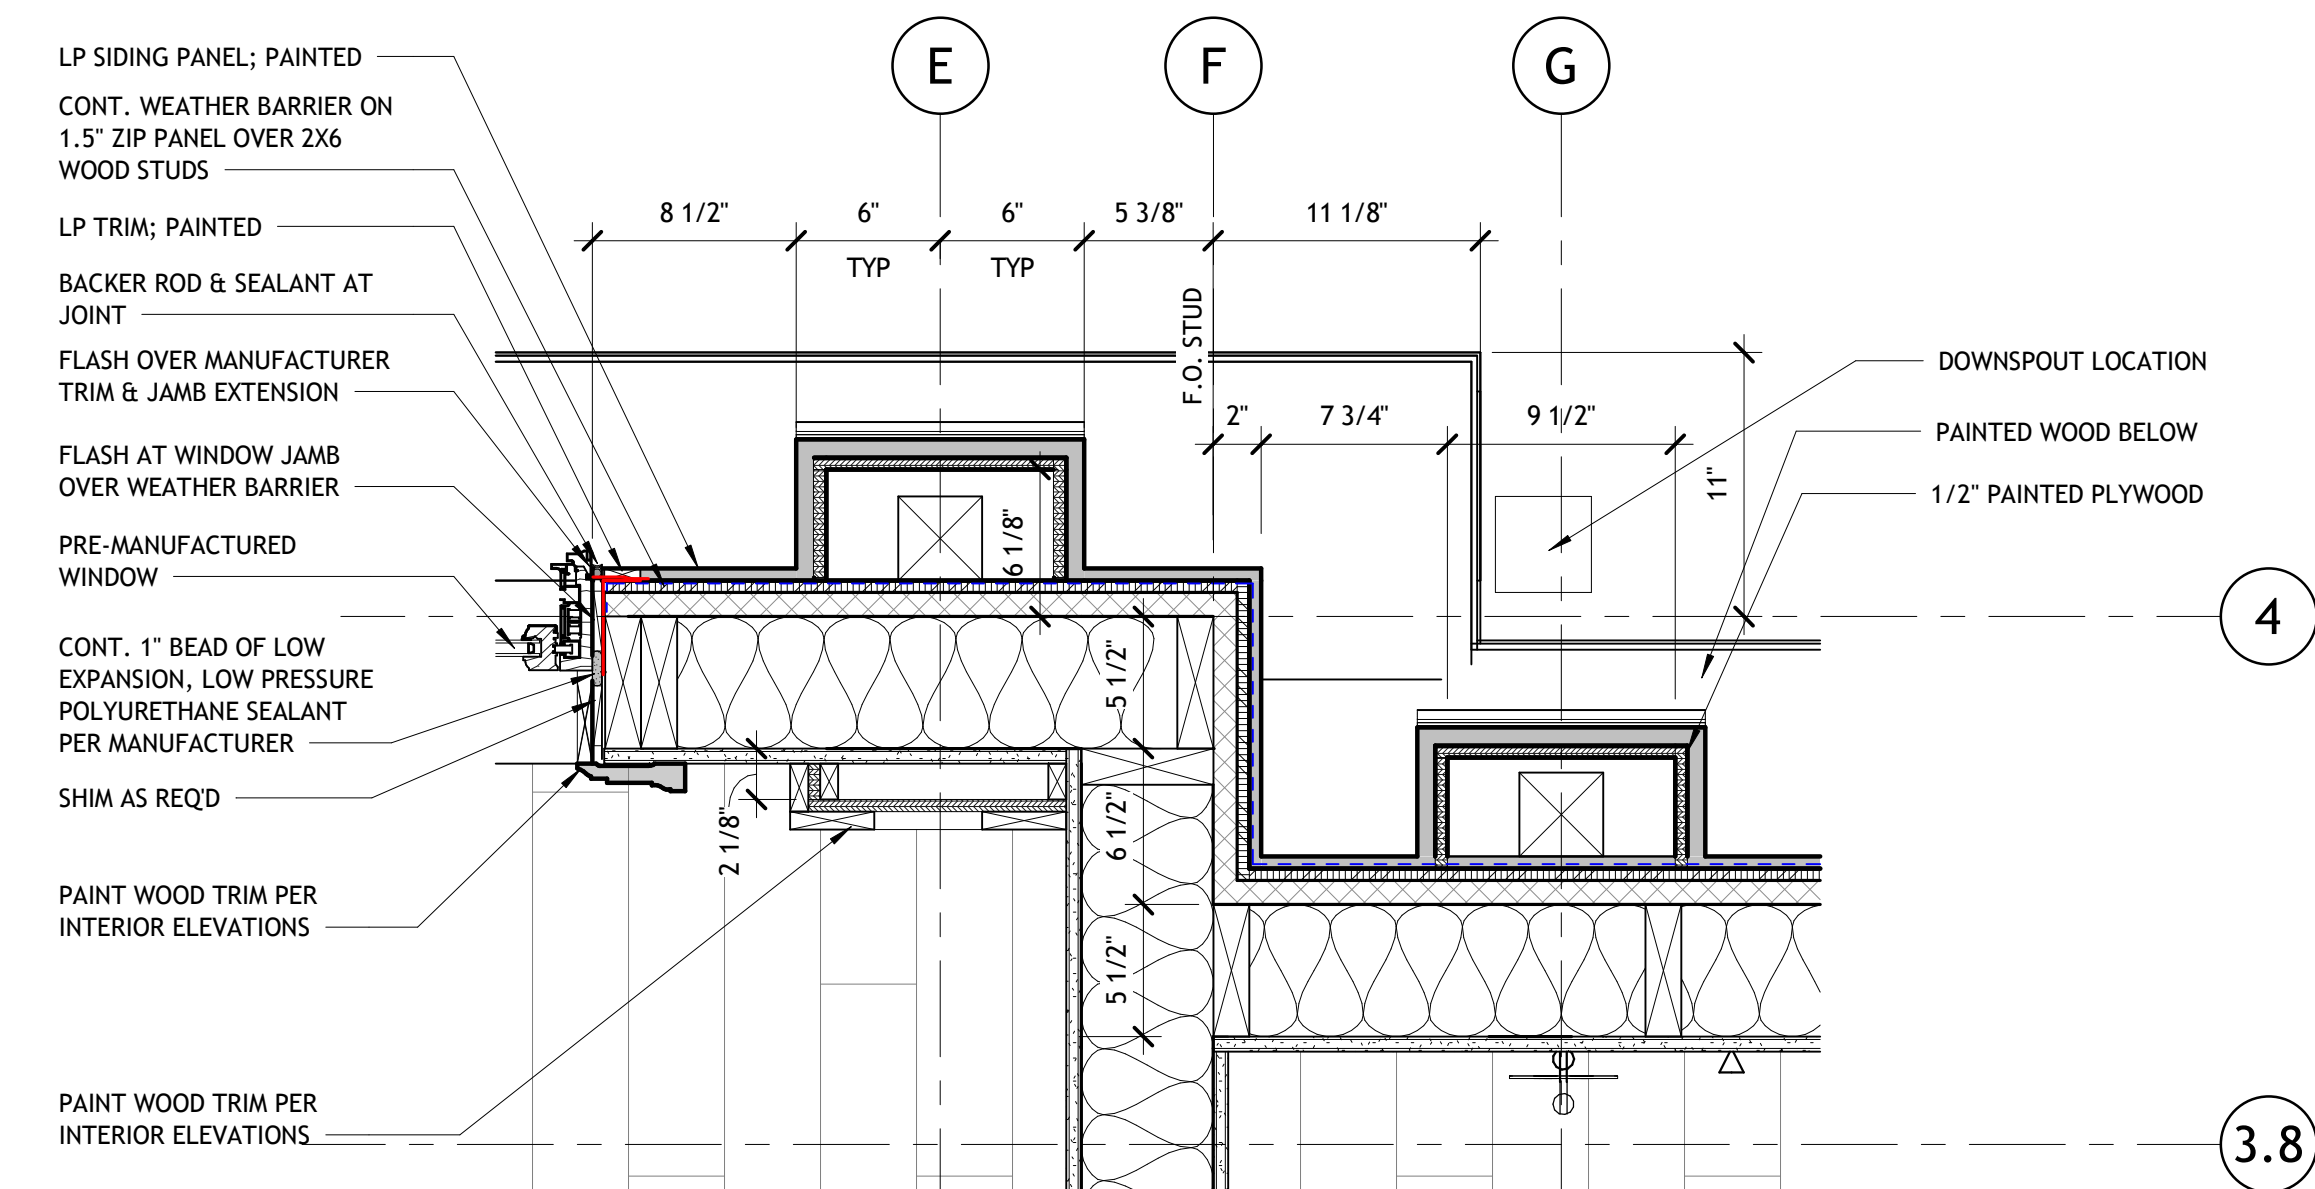

1 TYP. WINDOW JAMB AT PANELING
1 1/2" = 1'-0"

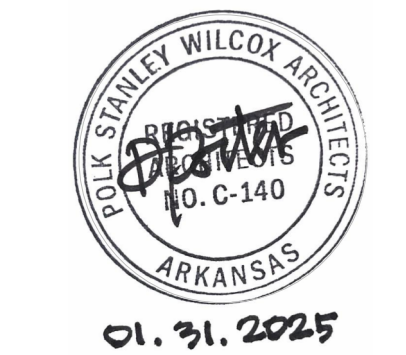


PSW Job Number:
1001B

ENGLISH PUB
Little Rock, Arkansas


BID DOCUMENTS
Issue Date:
01/31/25

REVISIONS		
NUMBER	DATE	DESCRIPTION
1	02-25-25	ADD - 1
2	03-27-25	ADD - 2
3	04-03-25	ADD - 3


Contents:
**WALL DETAILS -
EXTERIOR
MASONRY**

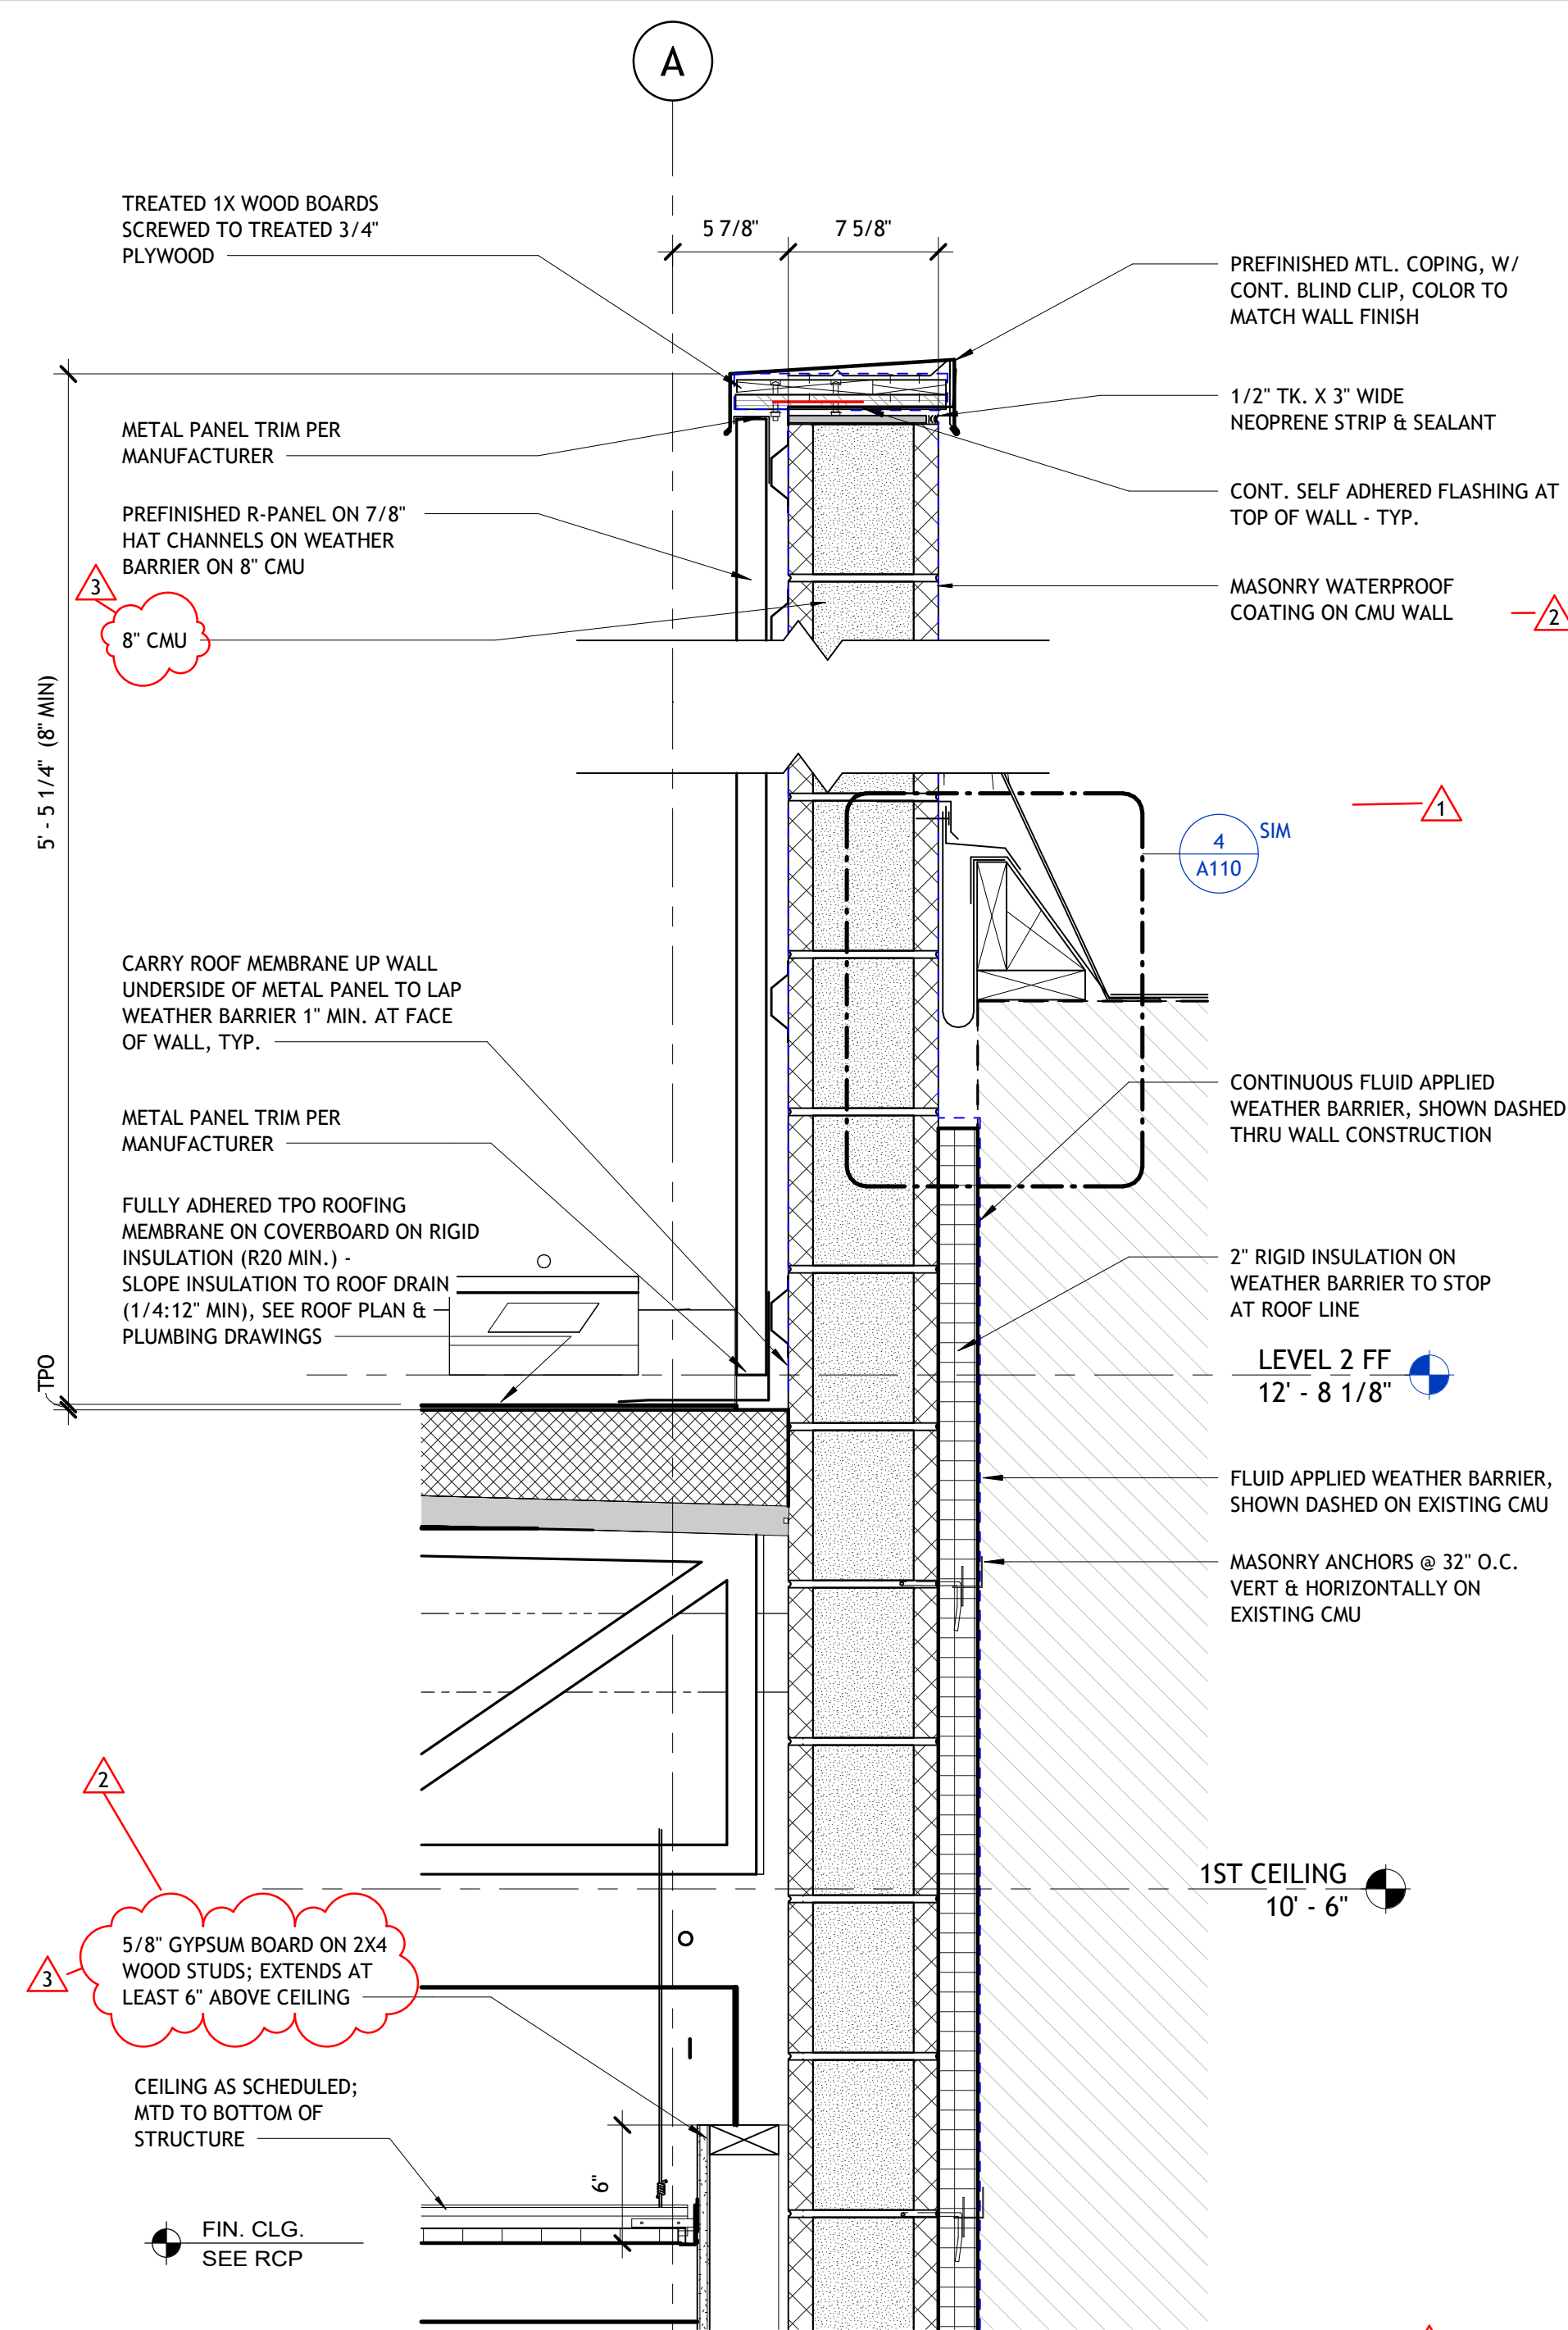


3 WALL DETAIL - KITCHEN PARTY WALL
1 1/2" = 1'-0"

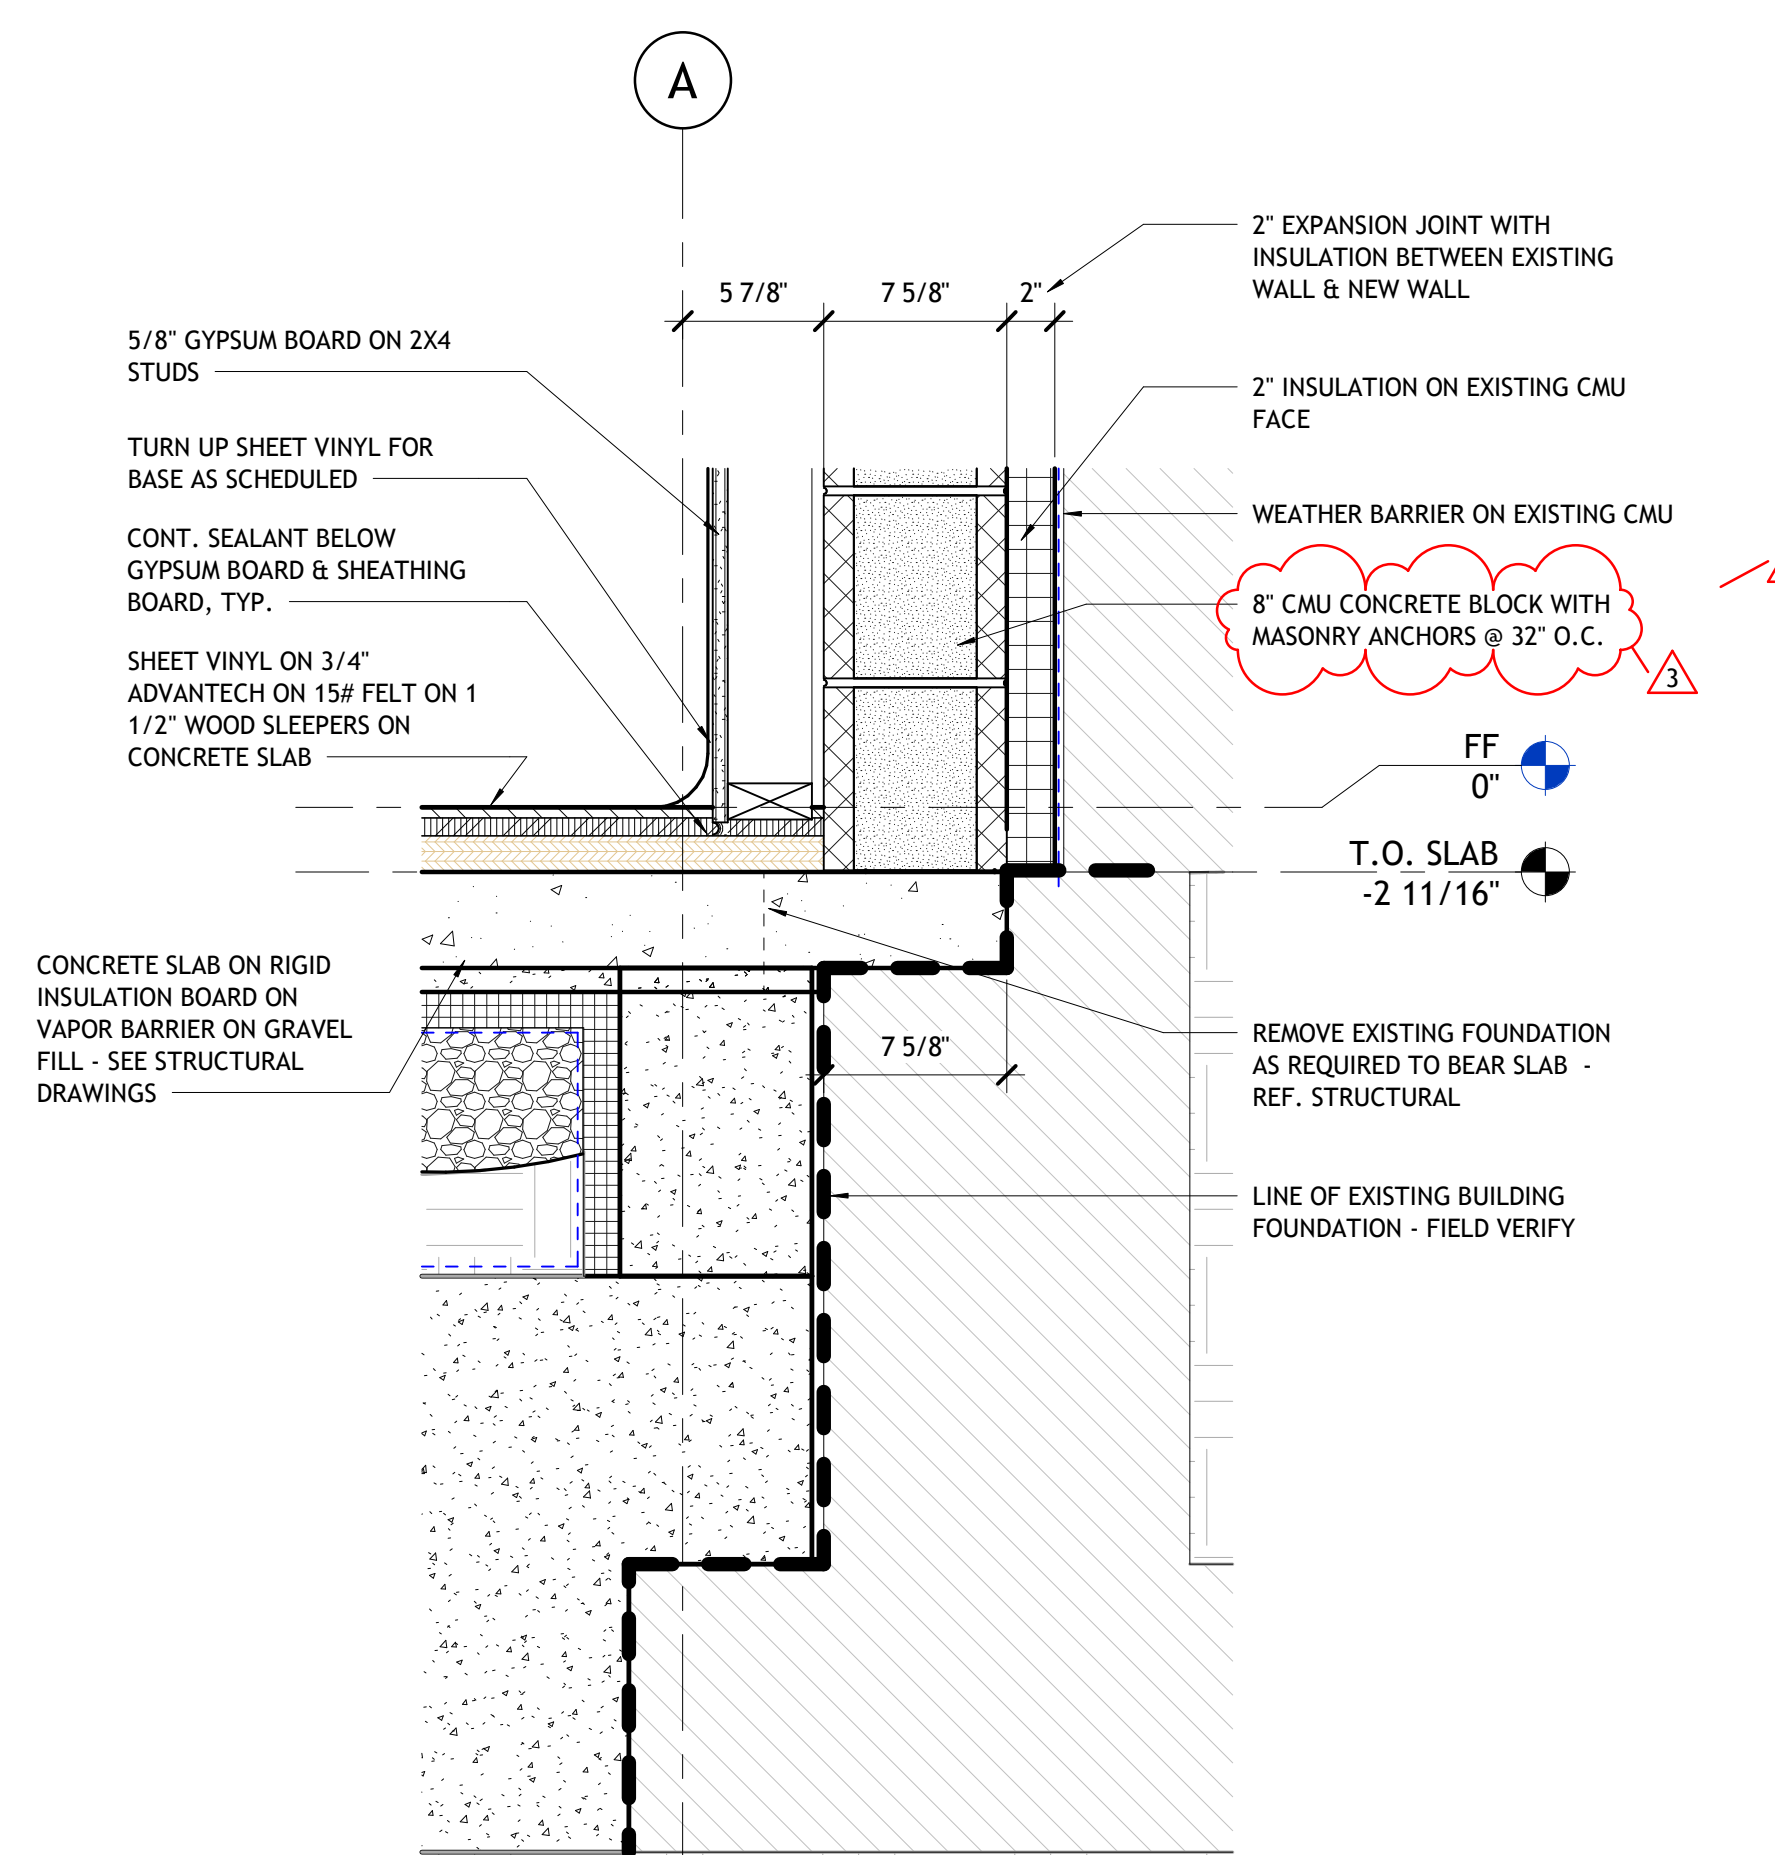

2 WALL DETAIL - KITCHEN WEST WALL FOUNDATION
1 1/2" = 1'-0"

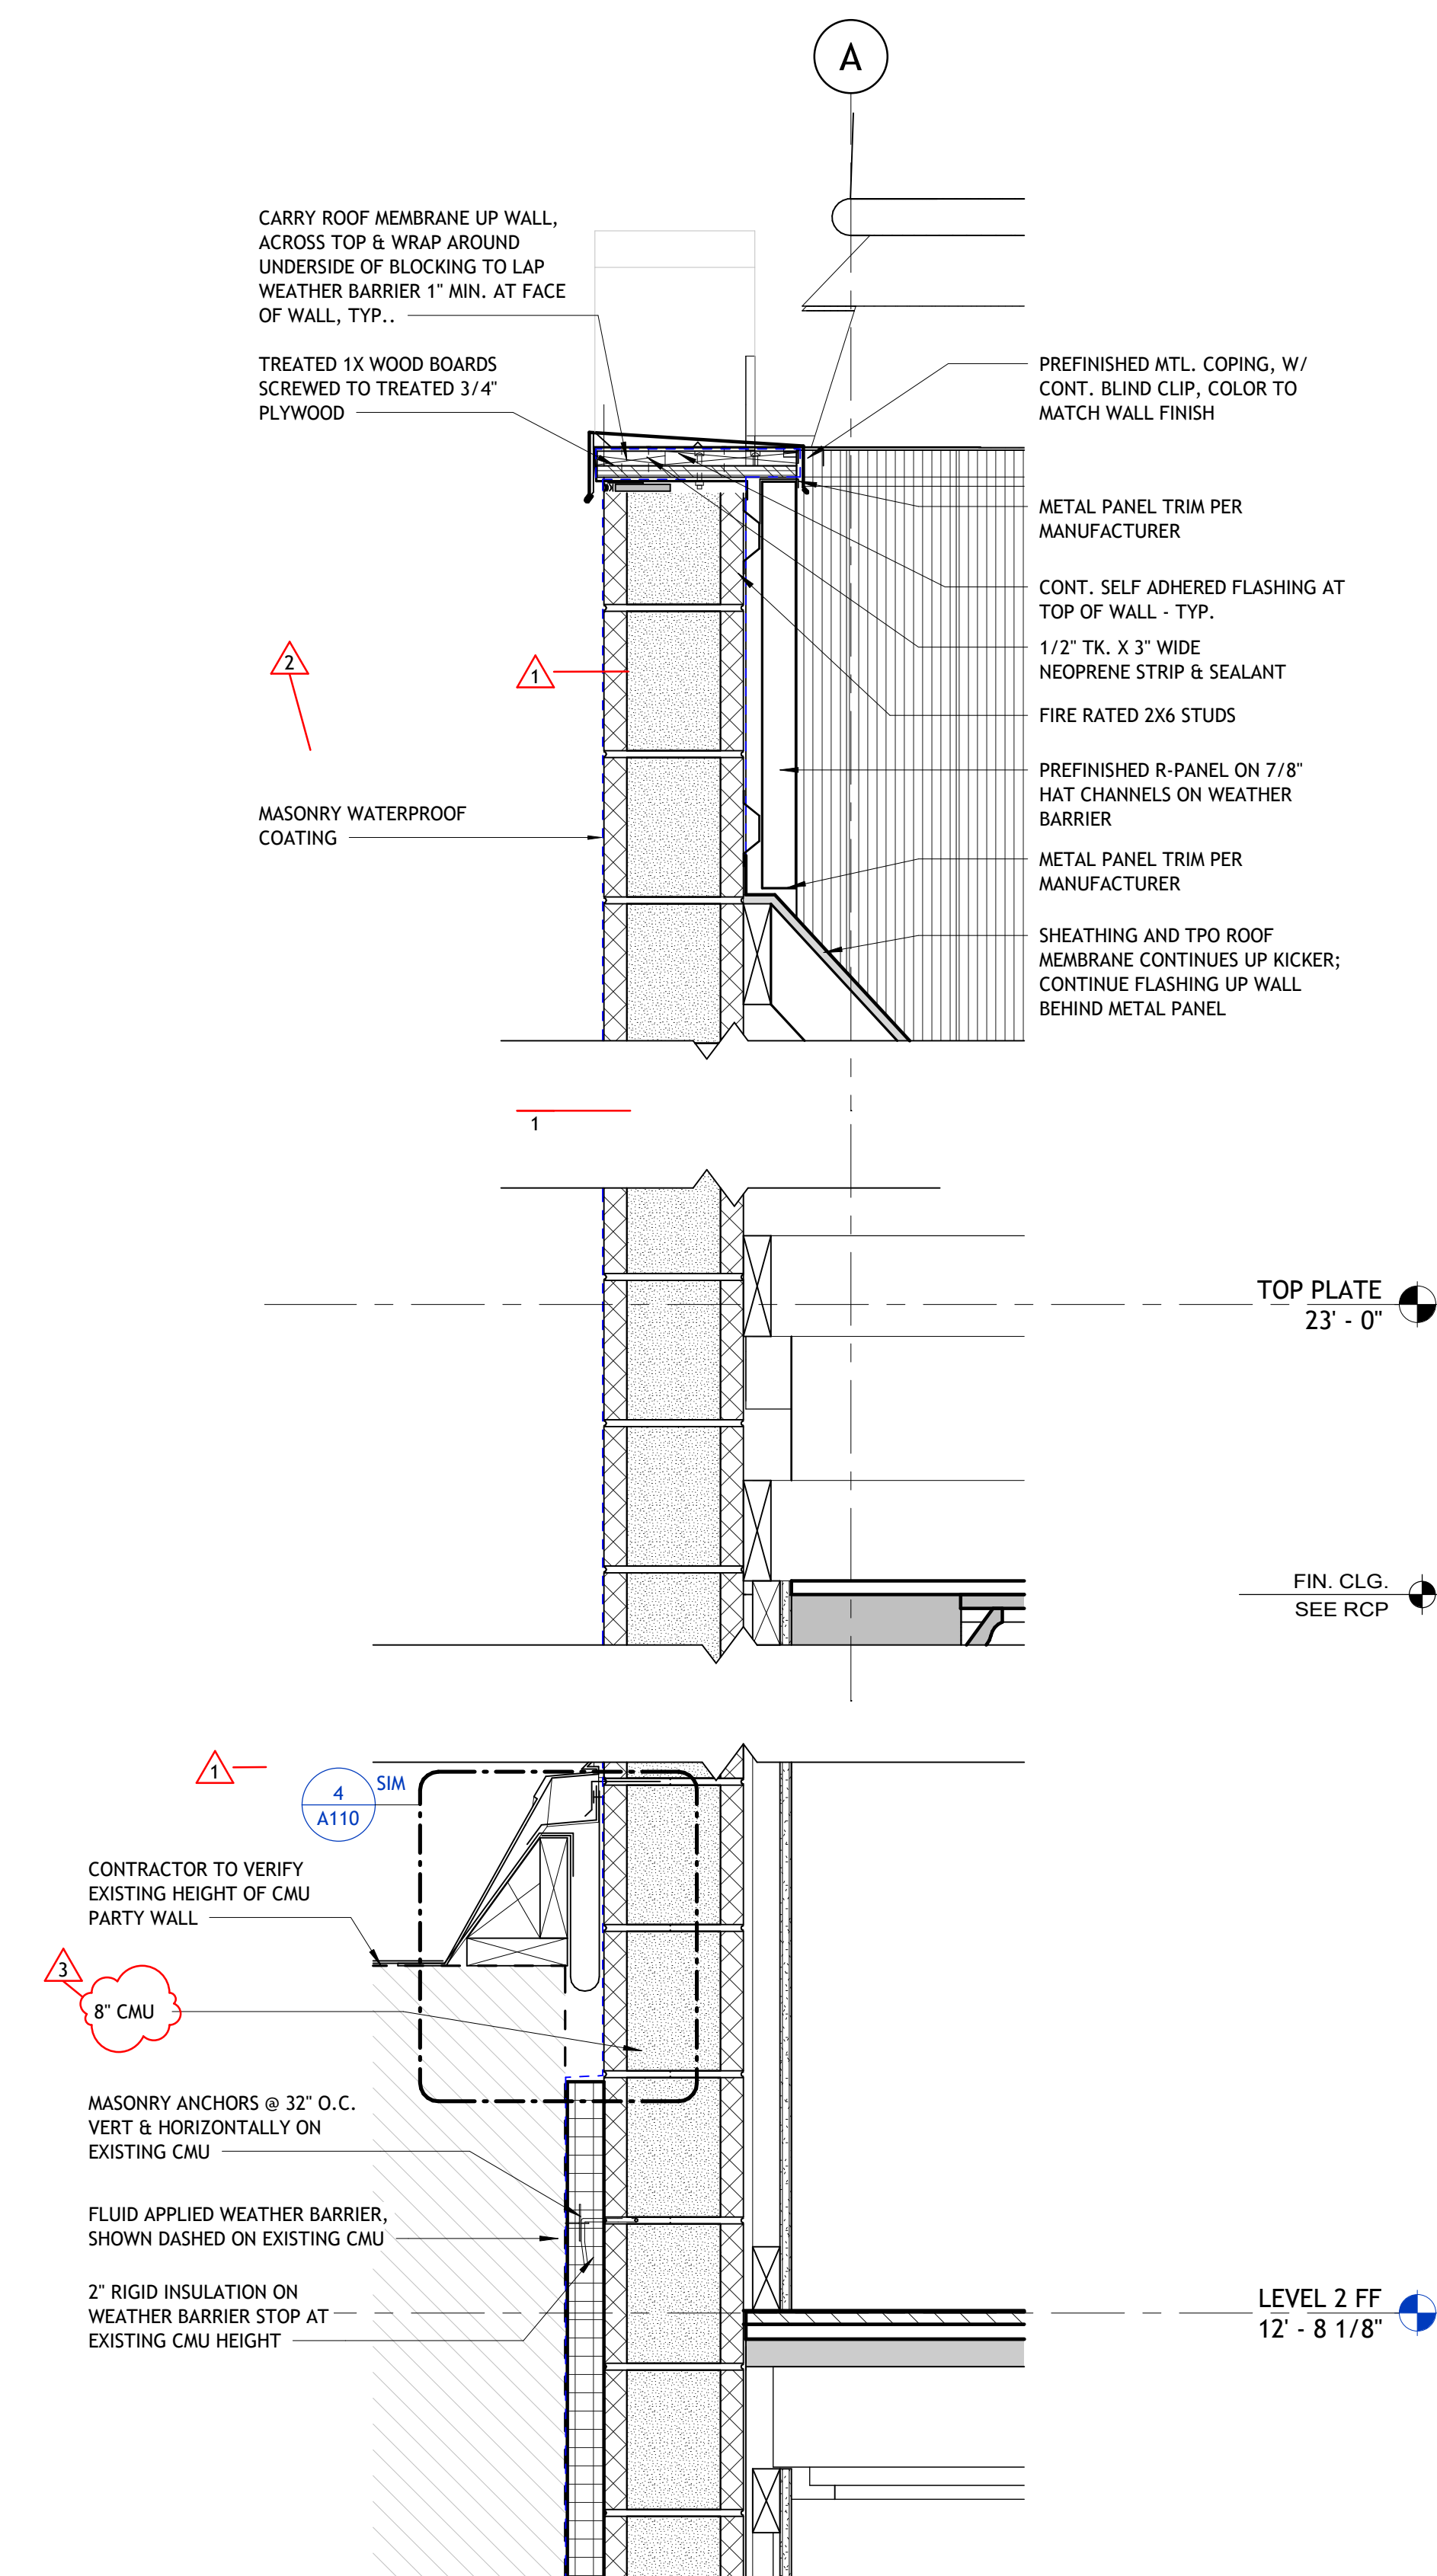

1 WALL DETAIL - PARTY WALL PARAPET
1 1/2" = 1'-0"

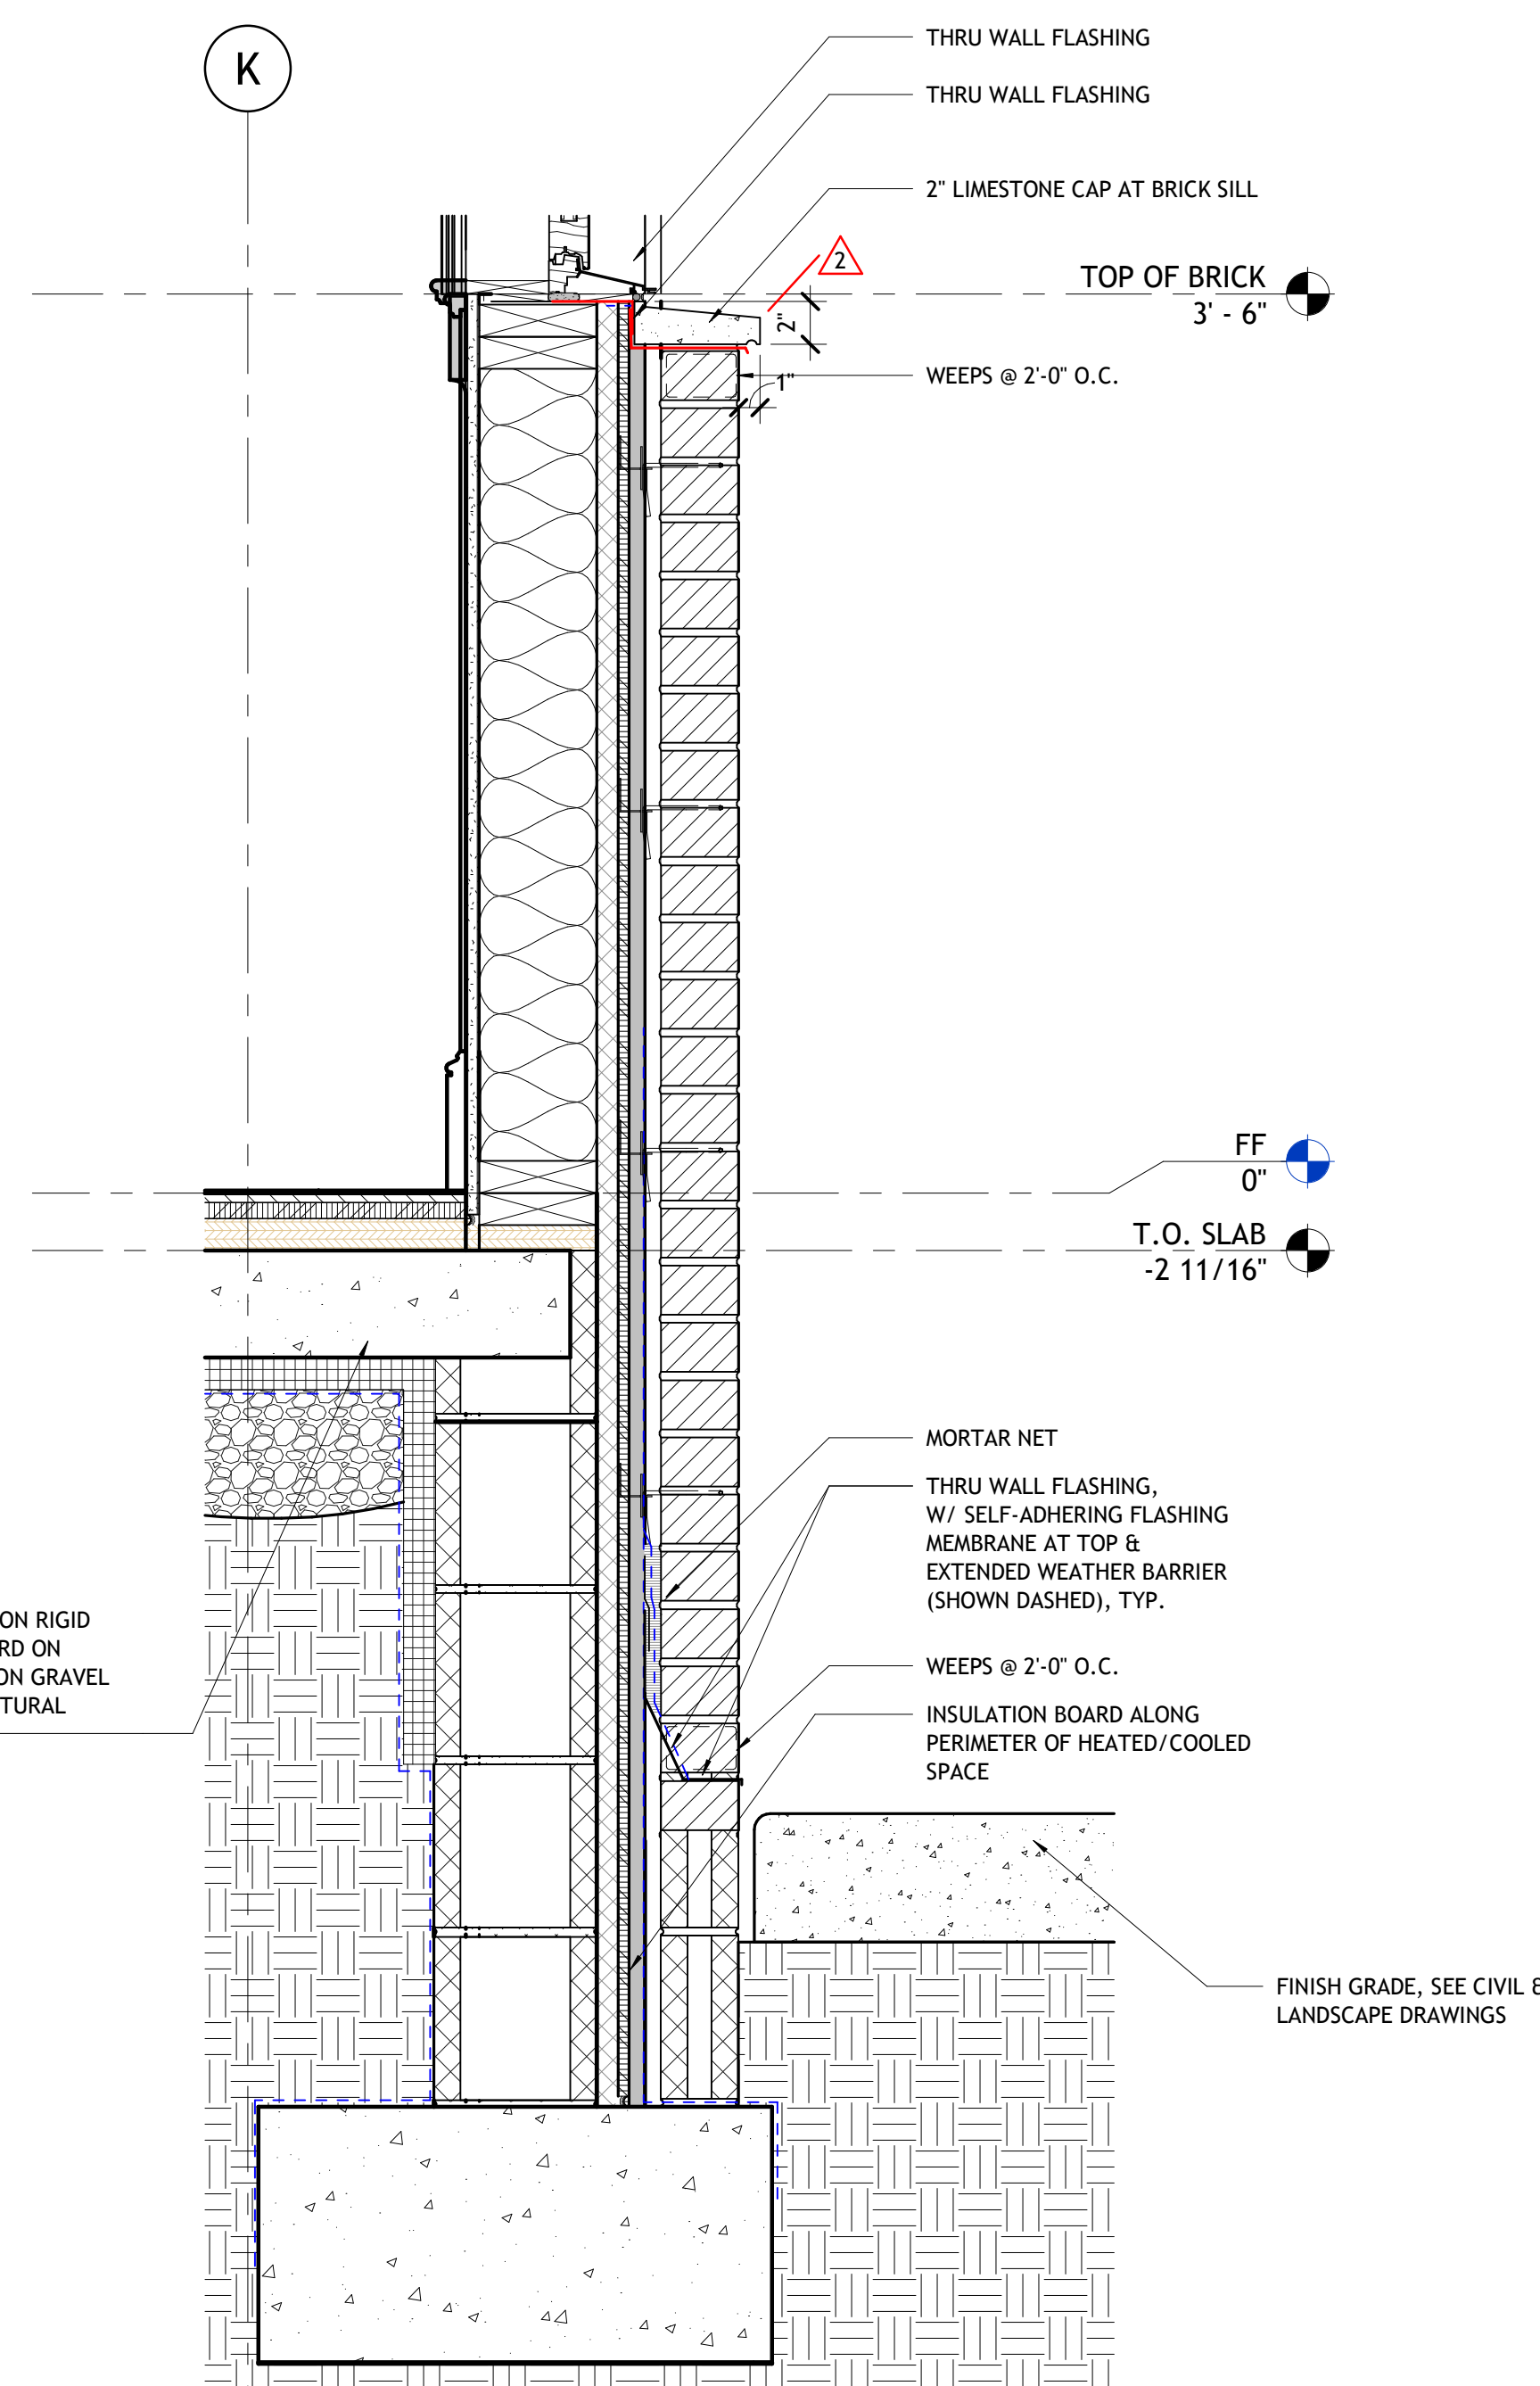

4 WALL SECTION - FILMORE FOUNDATION
1 1/2" = 1'-0"



PSW Job Number:
1001B

ENGLISH PUB
Little Rock, Arkansas


BID DOCUMENTS
Issue Date:
01/31/25

REVISIONS		
NUMBER	DATE	DESCRIPTION
1	02-25-25	ADD - 1
2	03-27-25	ADD - 2
3	04-03-25	ADD - 3


Contents:
WALL DETAILS -
EXTERIOR
STUCCO &
CHIMNEY

THIS PAGE IS BEST
VIEWED IN COLOR


A512

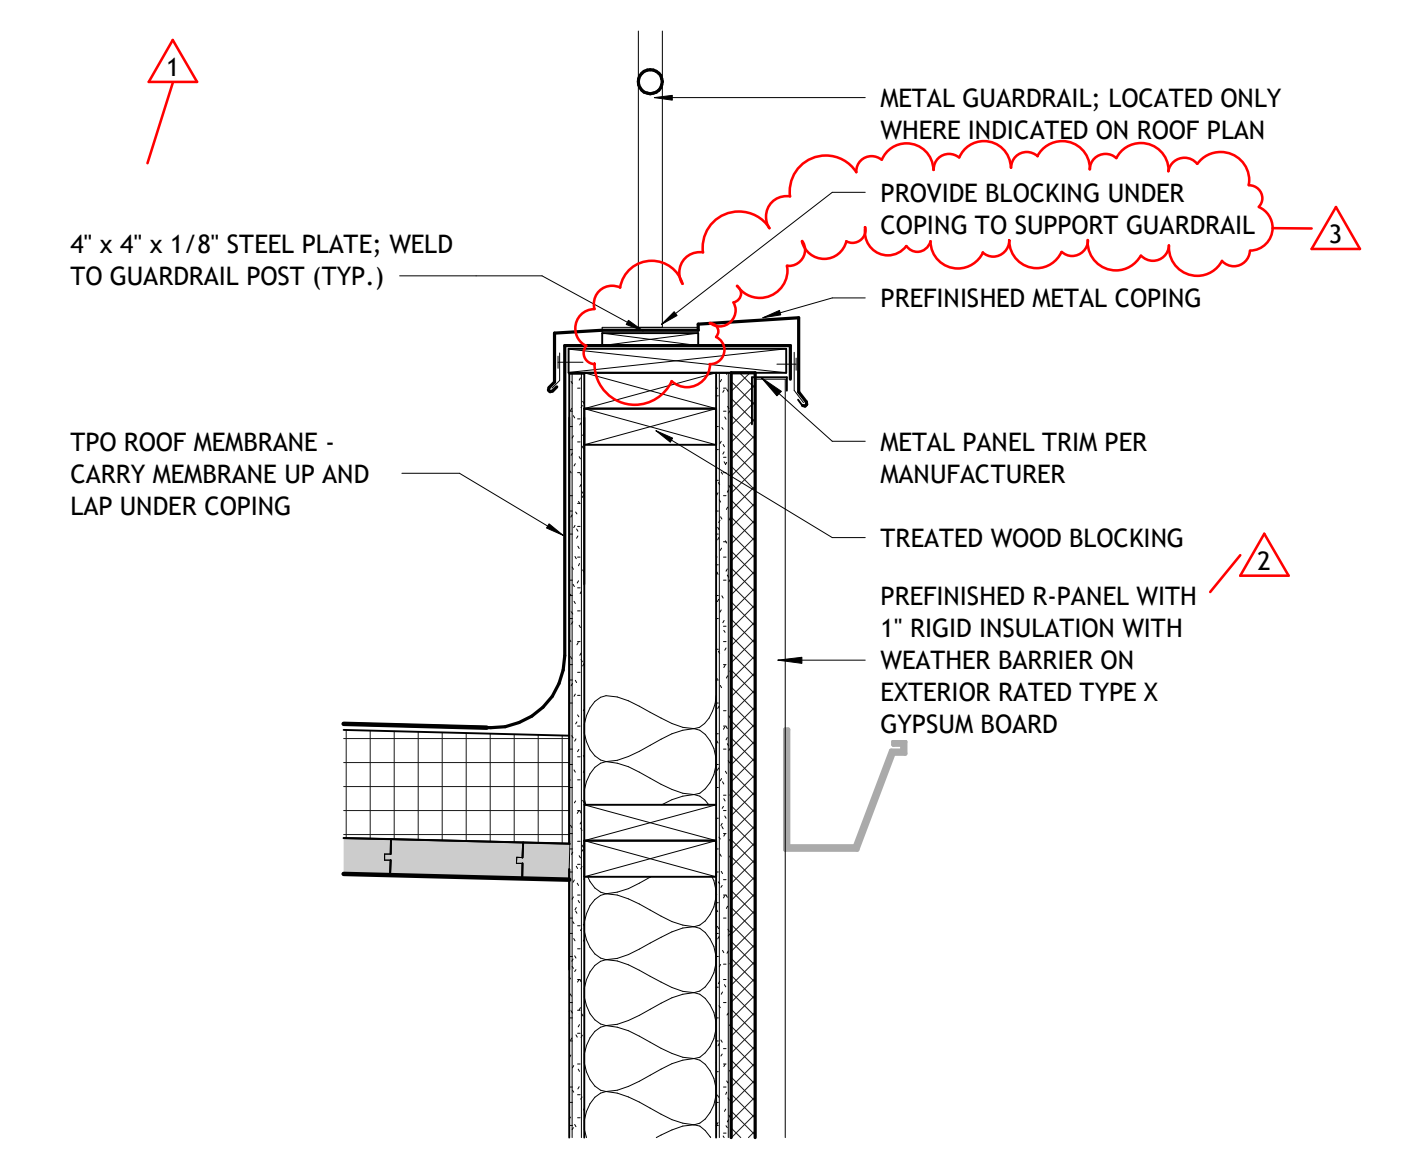


3 WALL DETAIL - ROOF PARAPET WALL
1 1/2" = 1'-0"

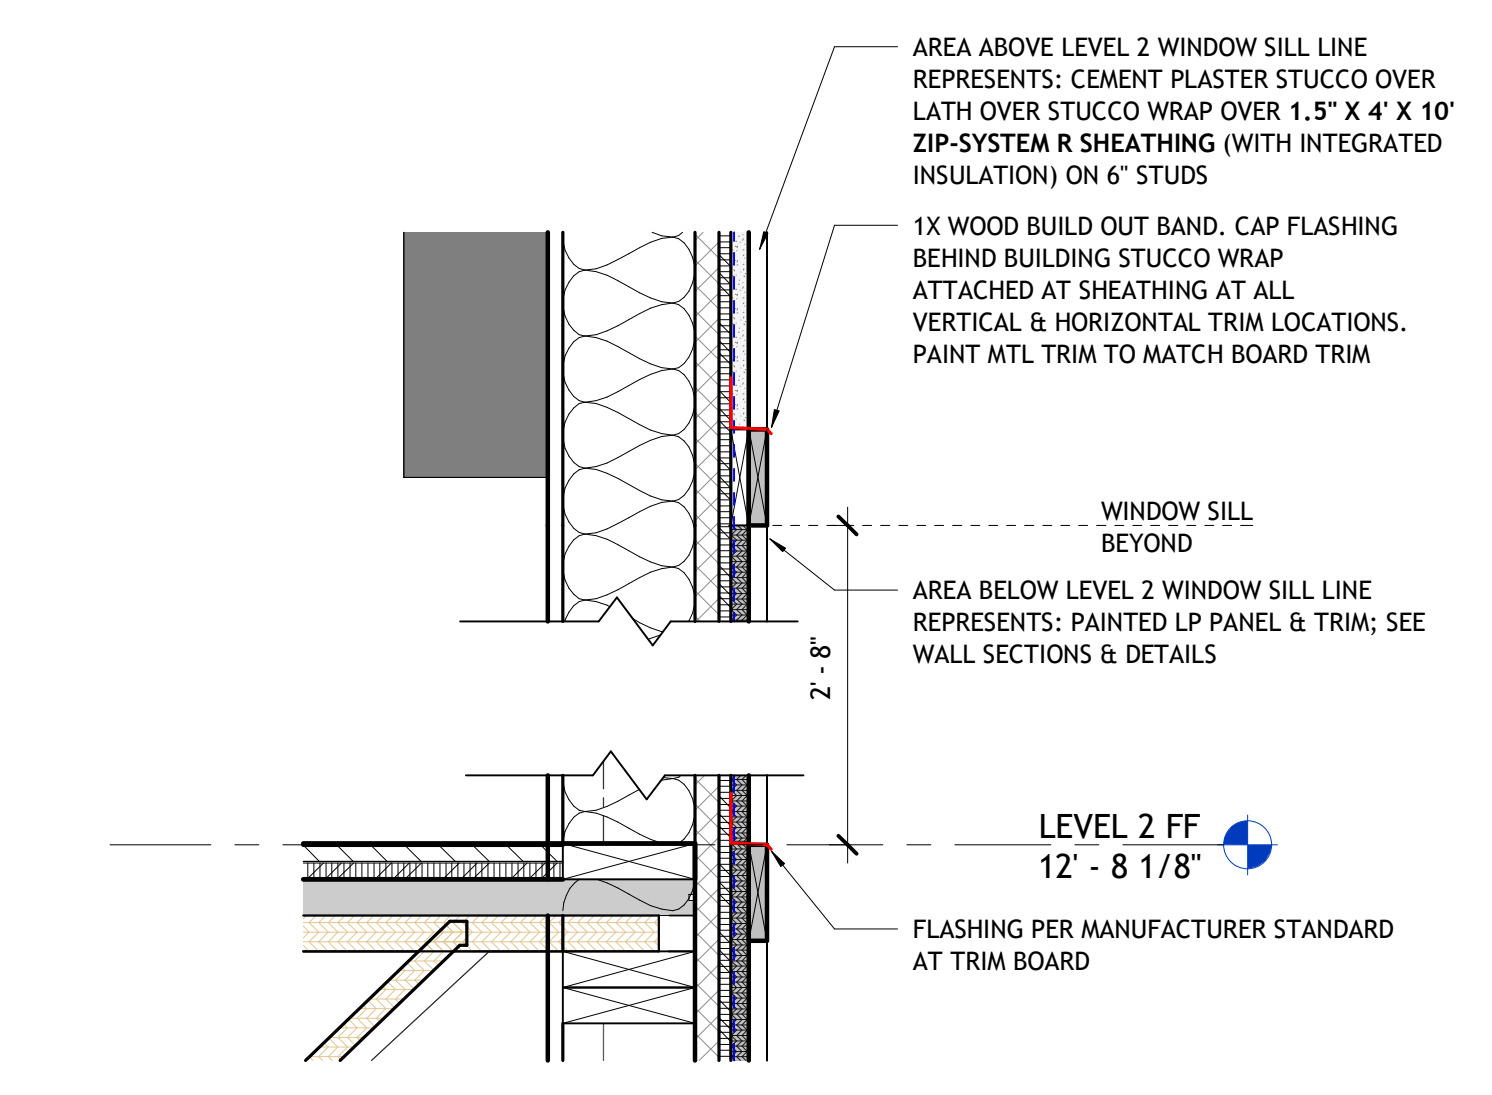


4 WALL DETAIL - LP TO STUCCO, TYP.
1 1/2" = 1'-0"

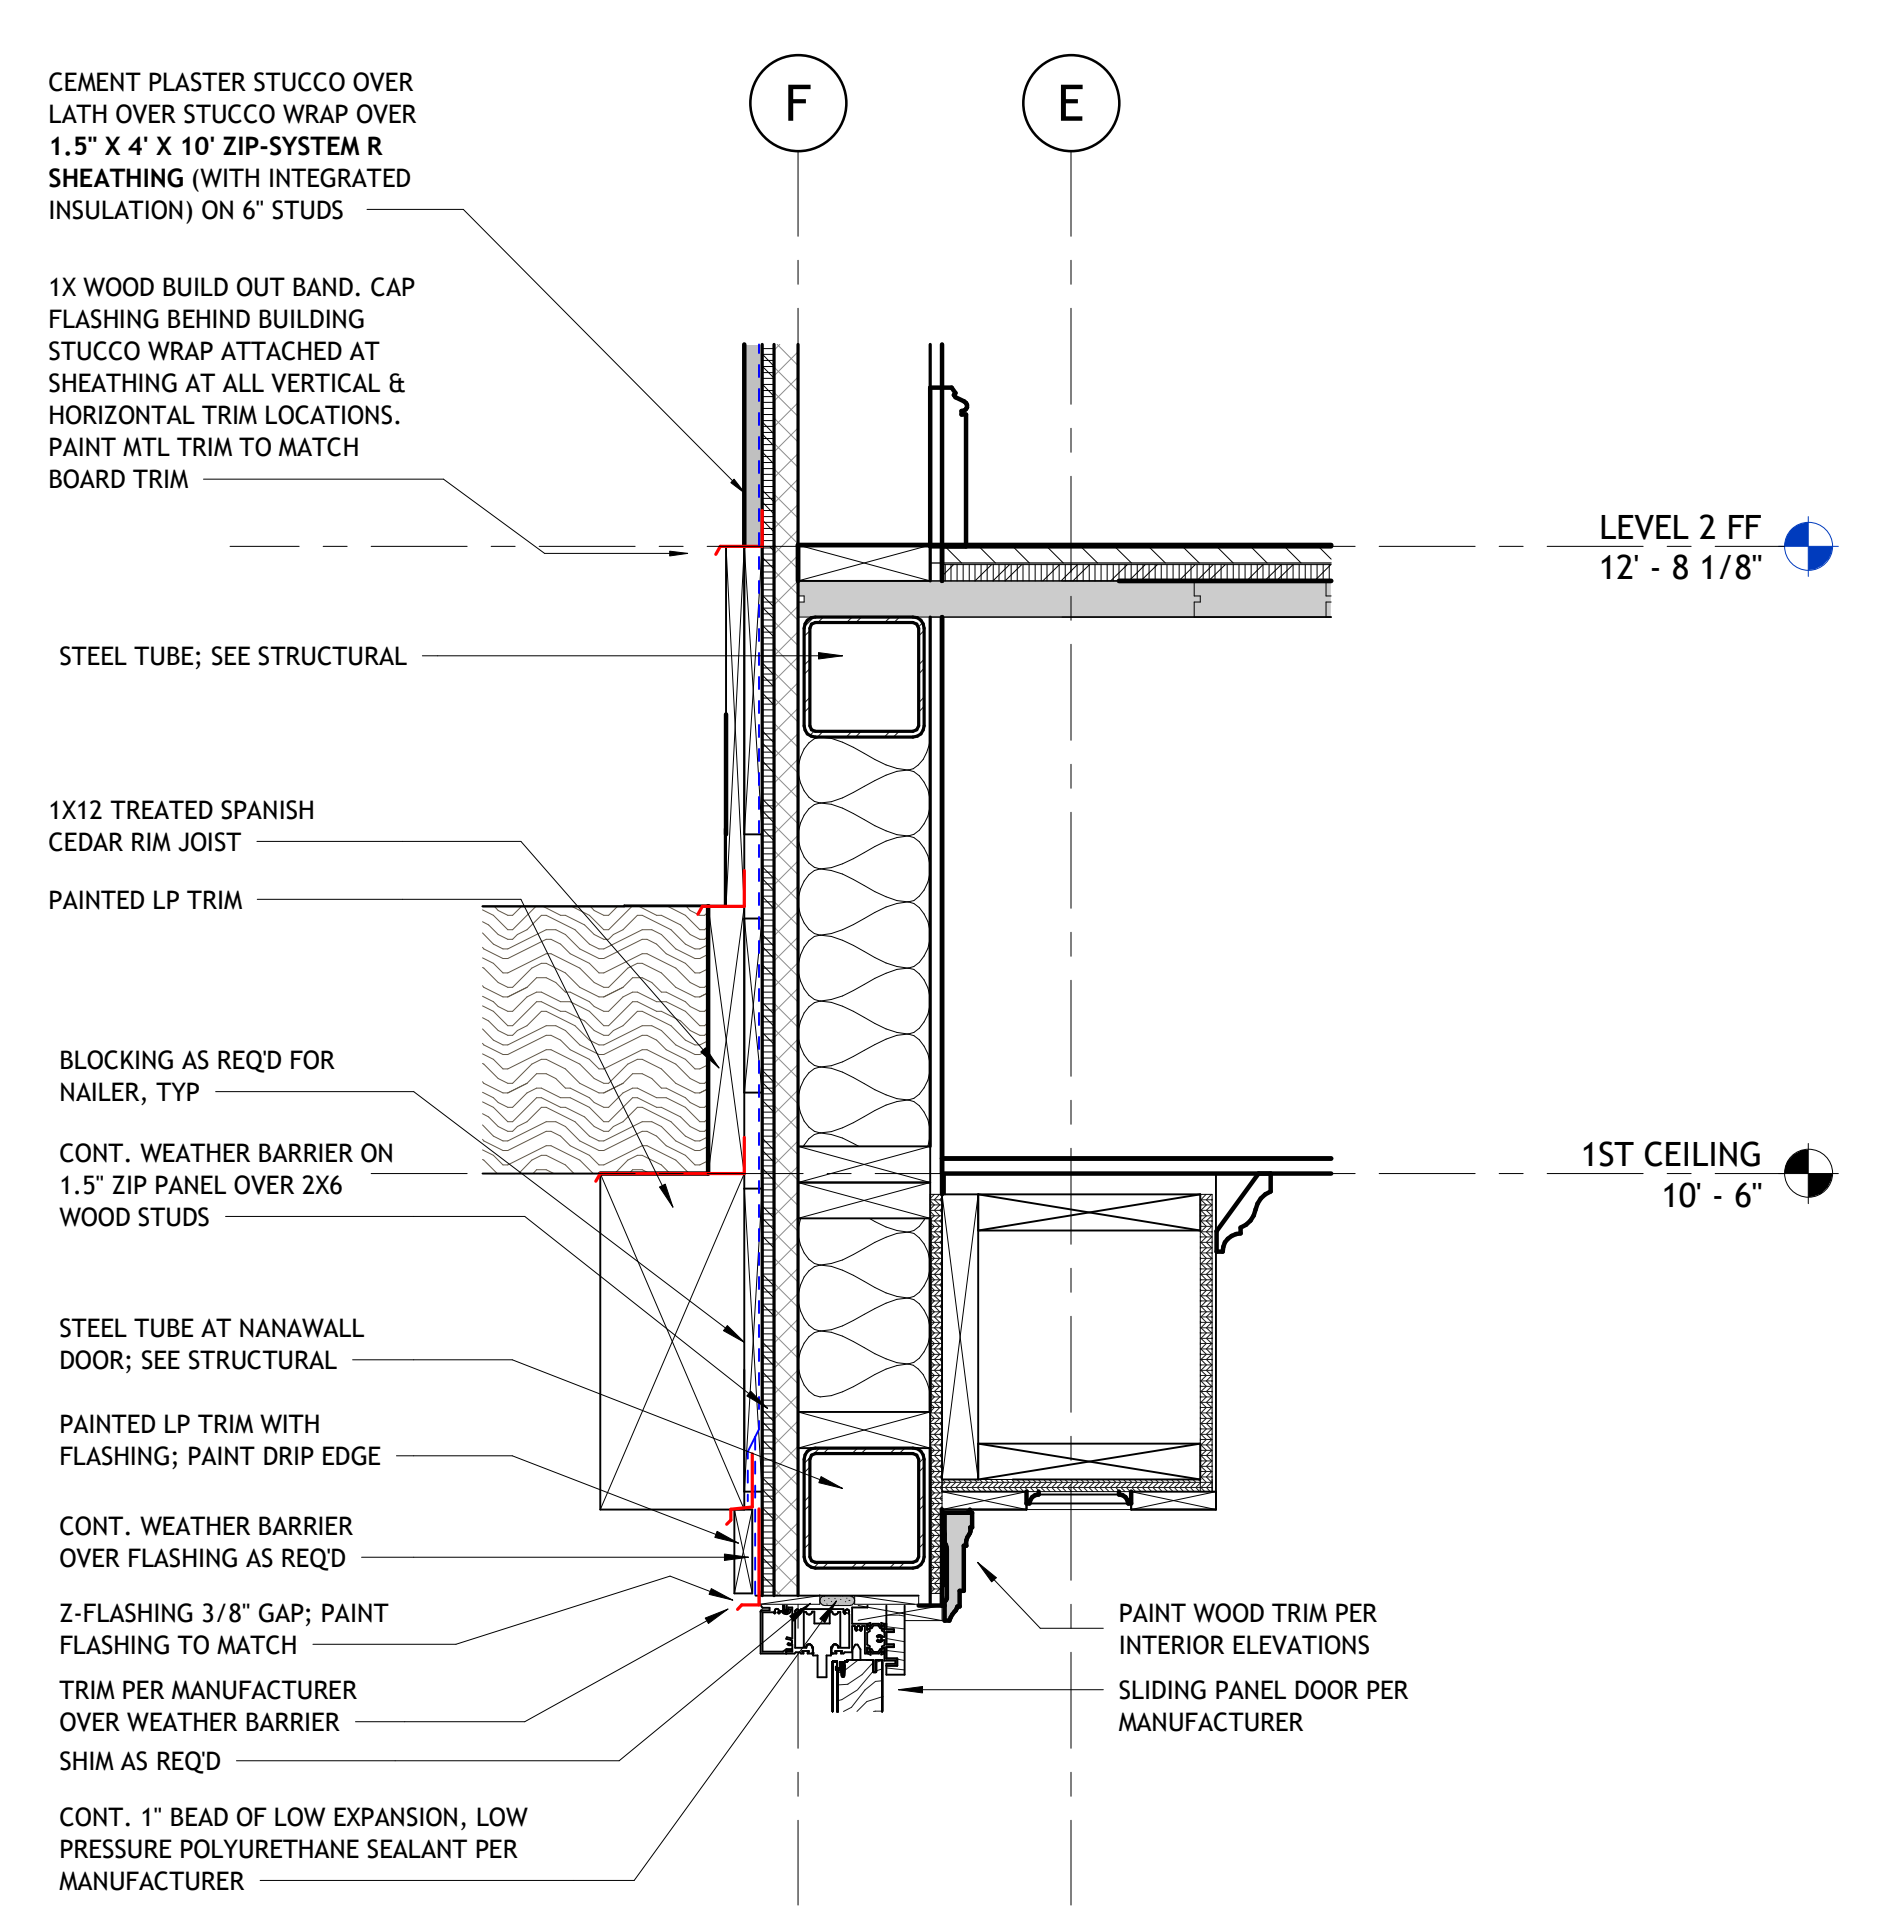


1 WALL SECTION - PATIO NANAWALL DOOR
1 1/2" = 1'-0"

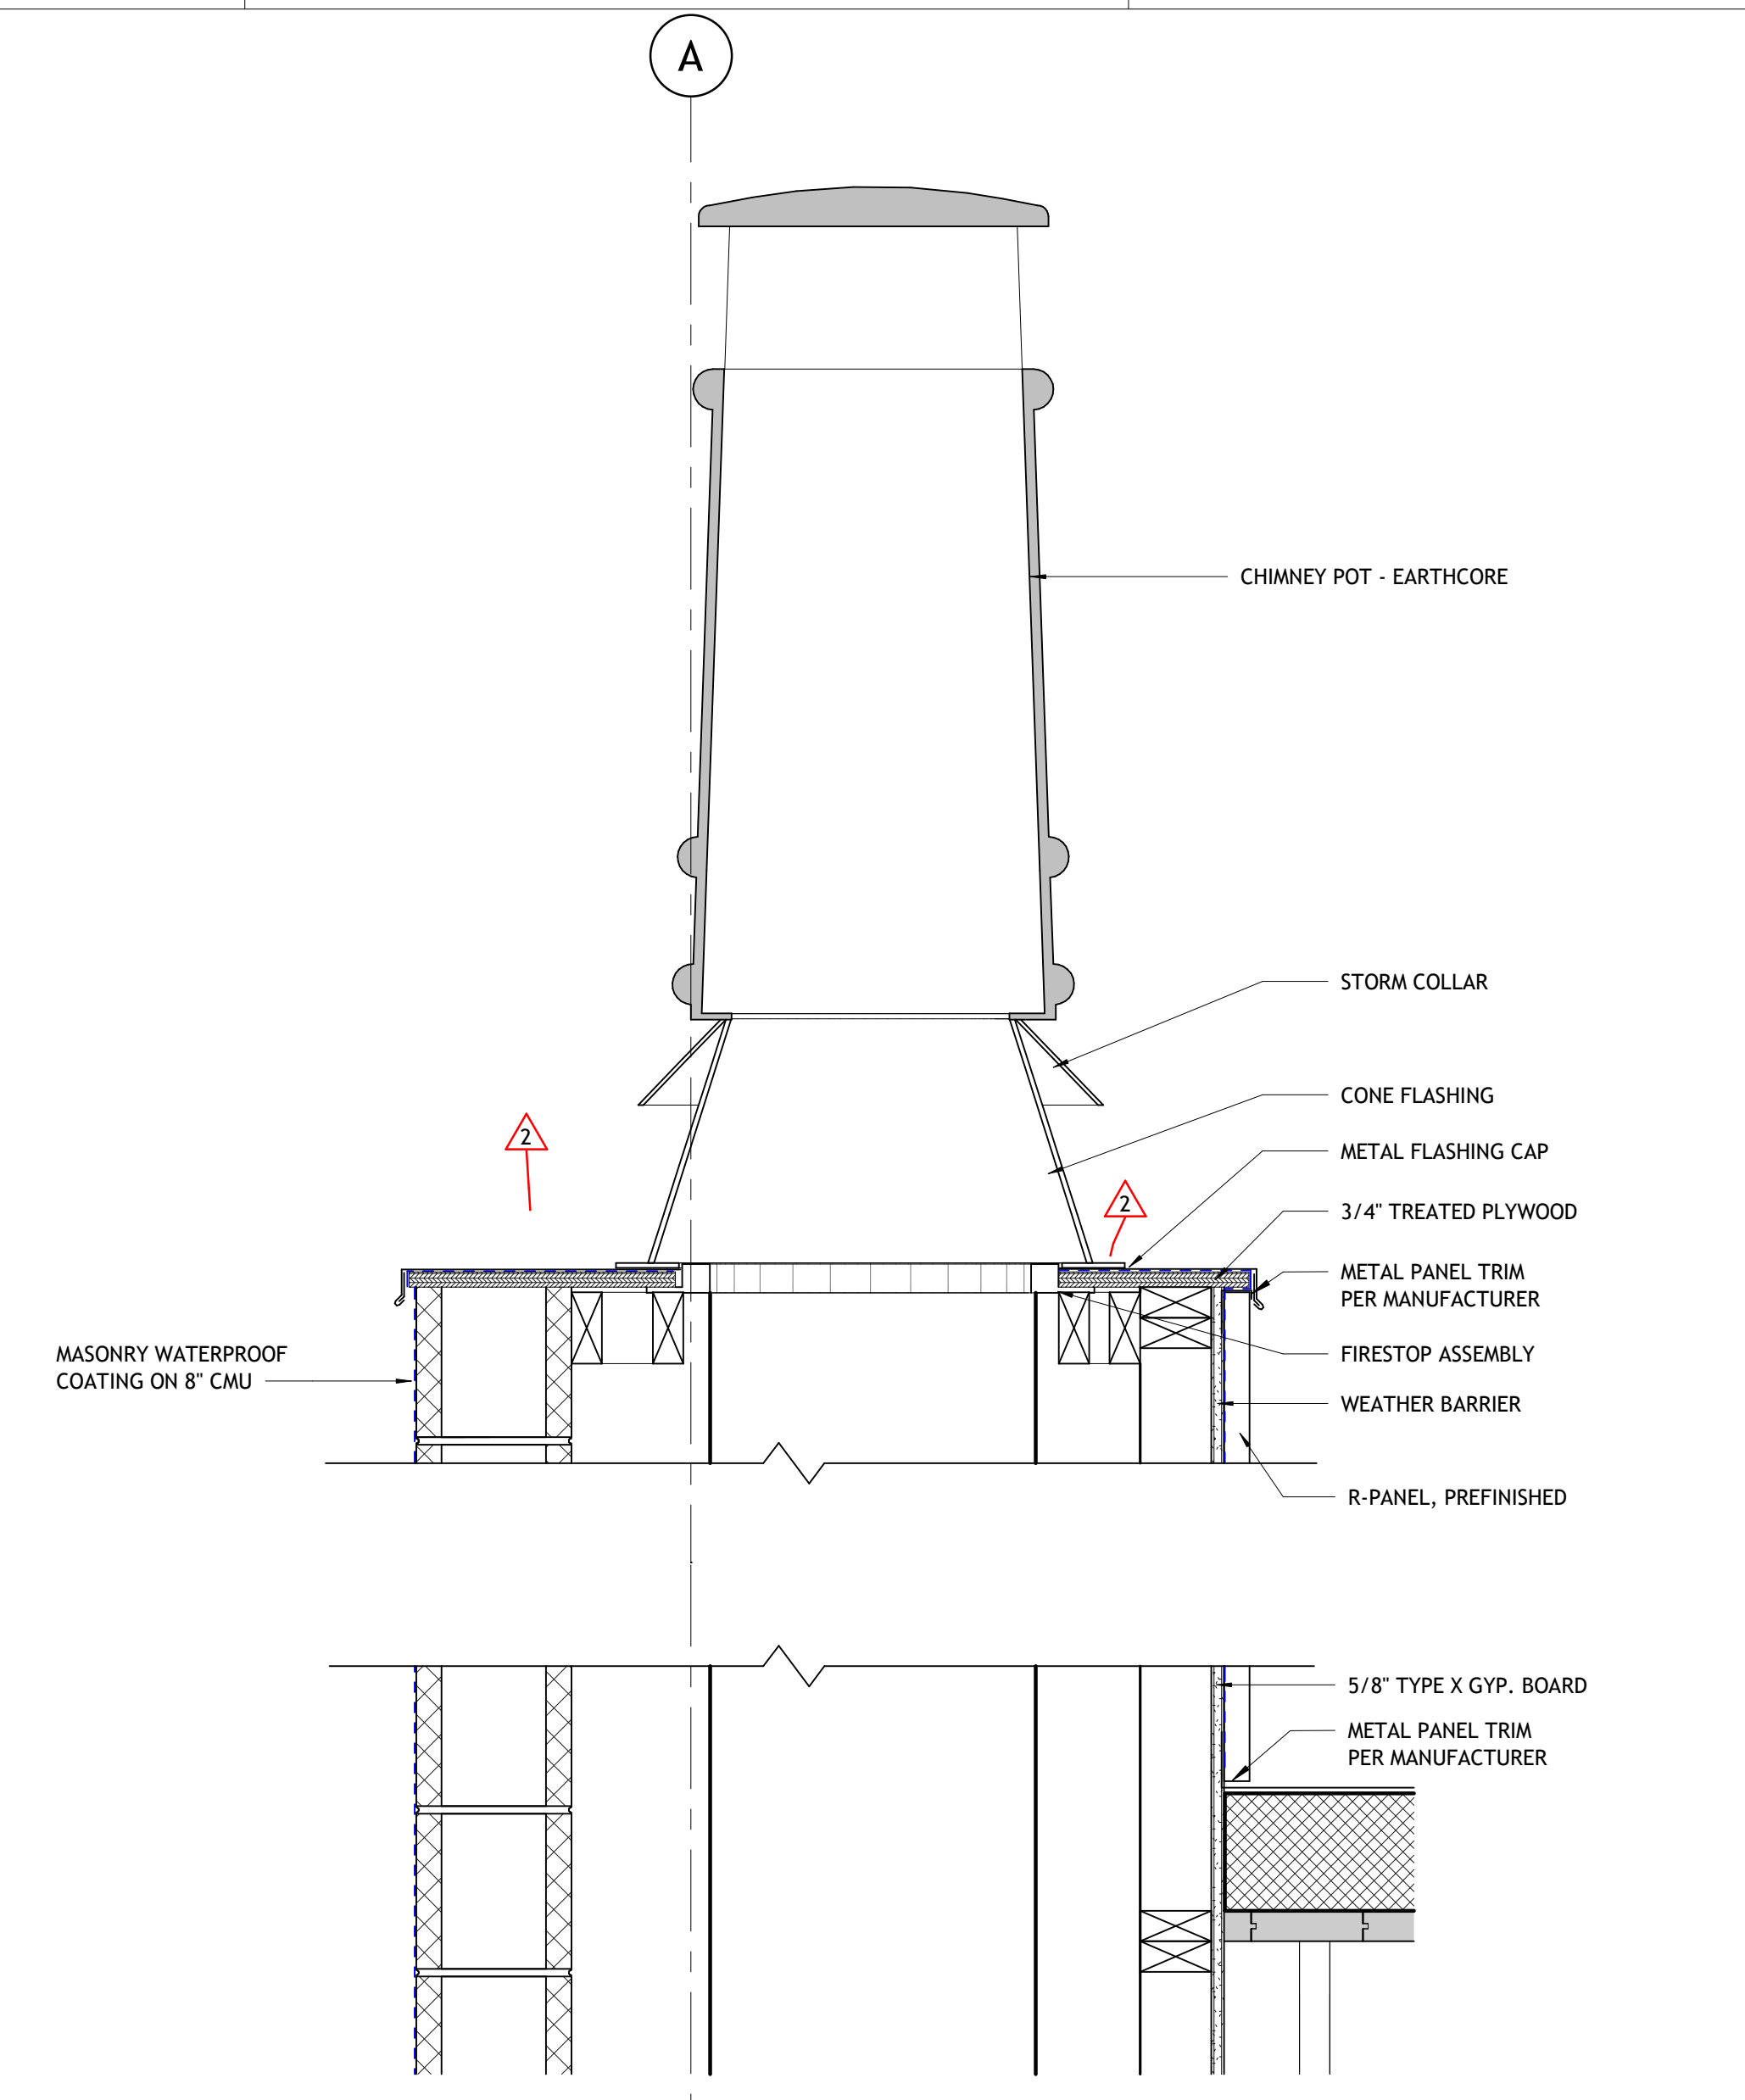


6 CHIMNEY DETAIL
1 1/2" = 1'-0"

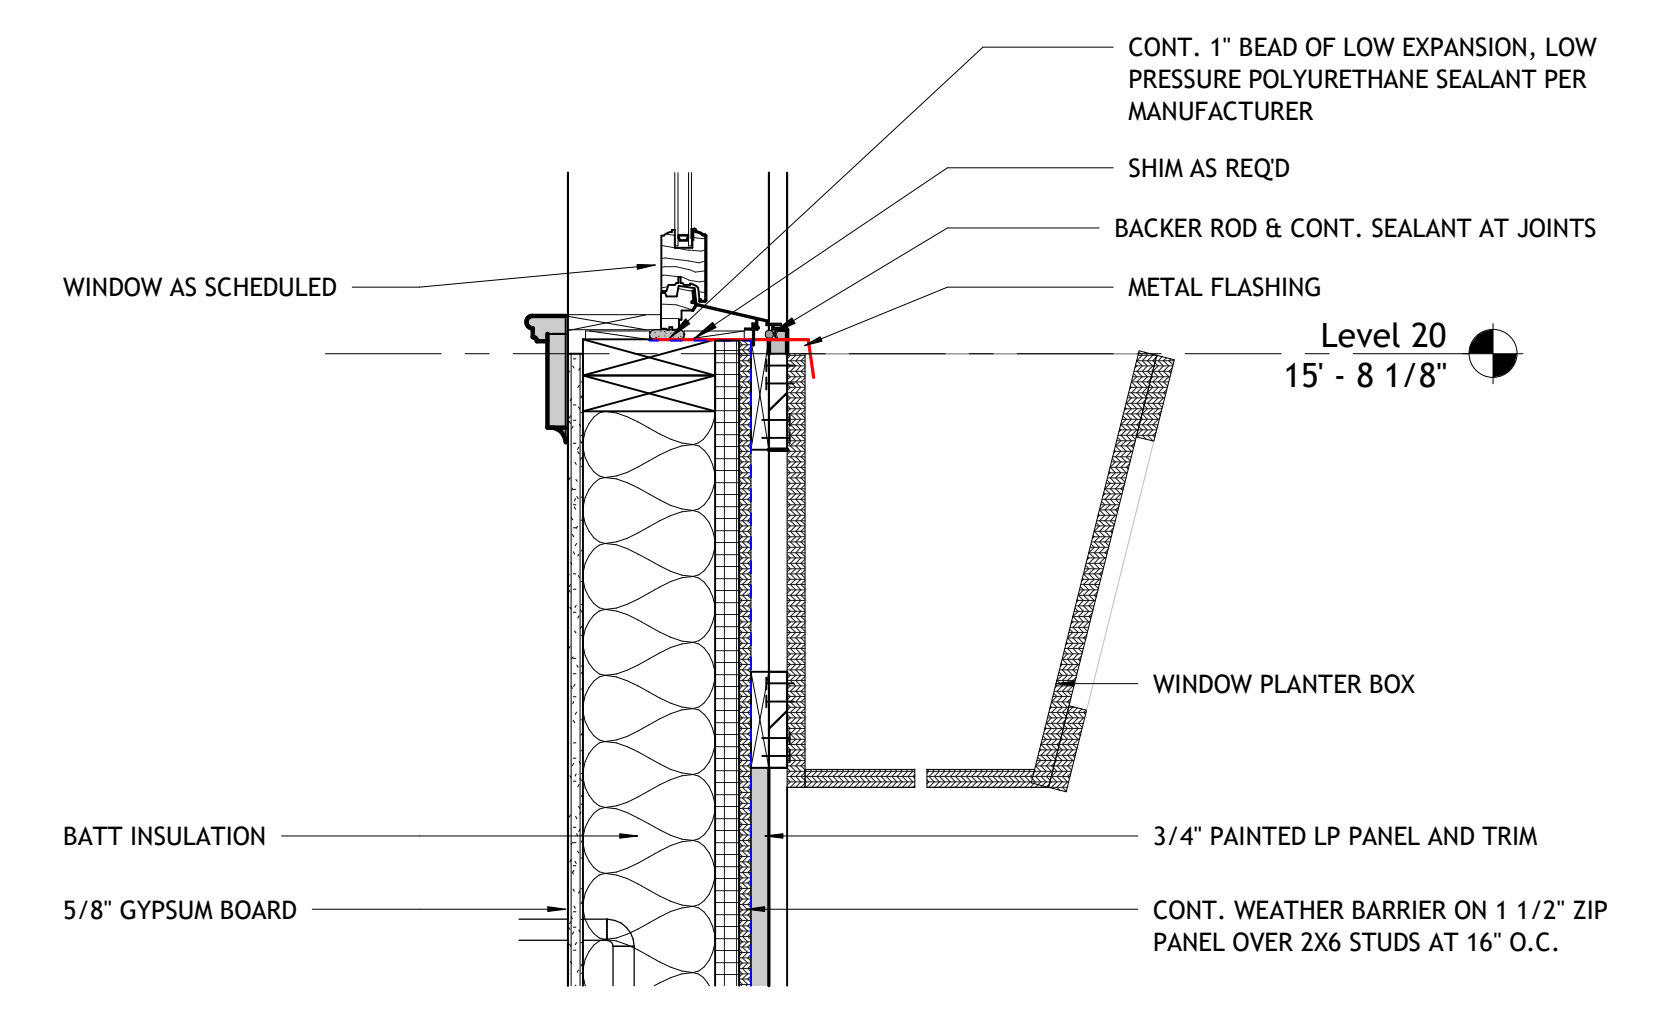

5 WALL DETAIL - WINDOW FLOWER BOX
1 1/2" = 1'-0"

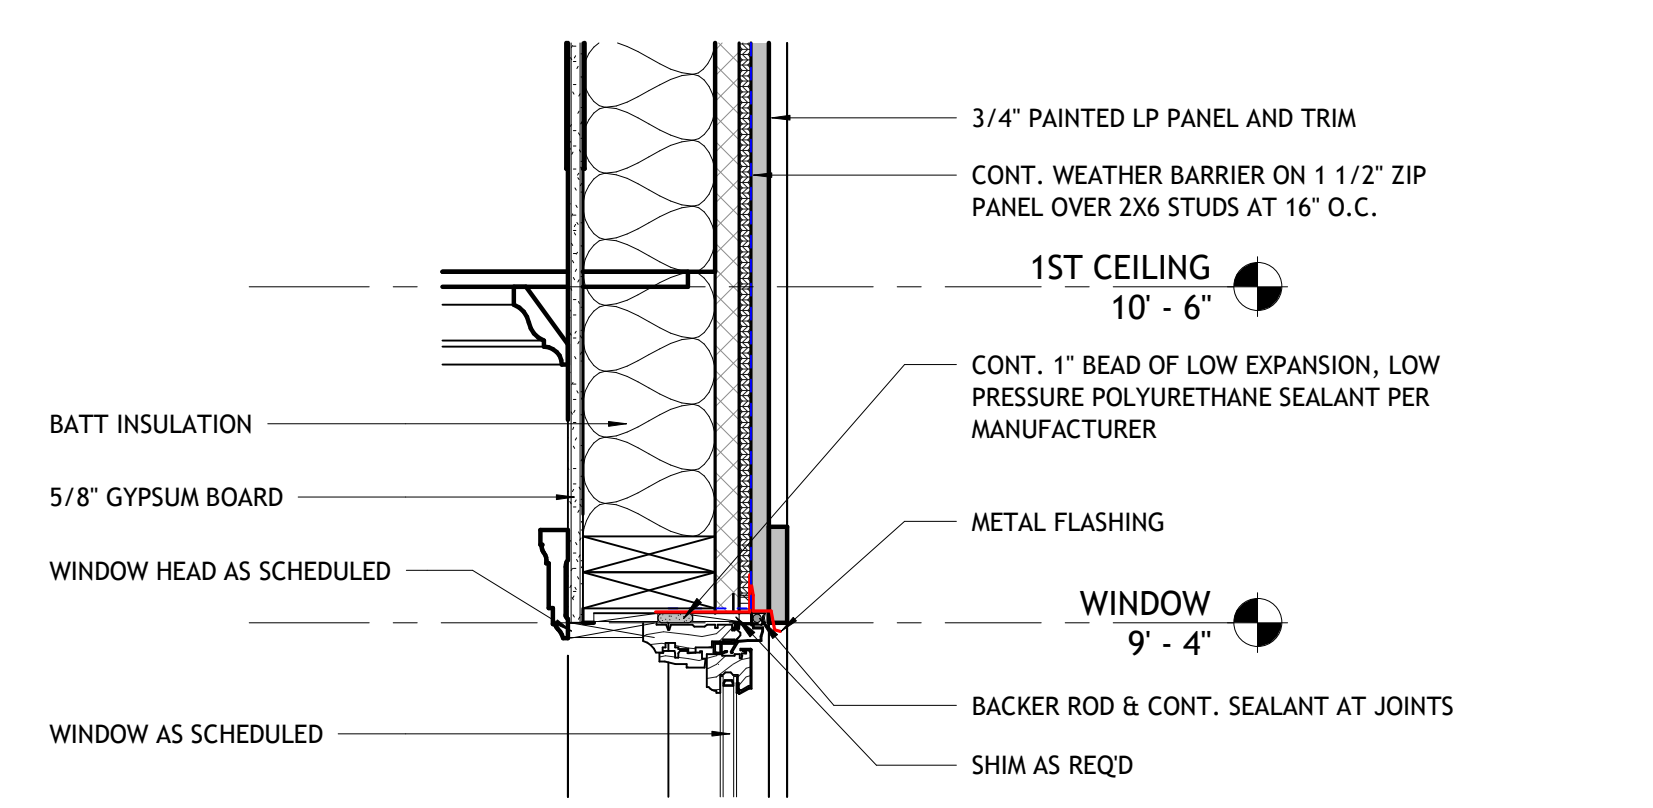


2 SECTION DETAIL - WINDOW HEAD TYP.
1 1/2" = 1'-0"

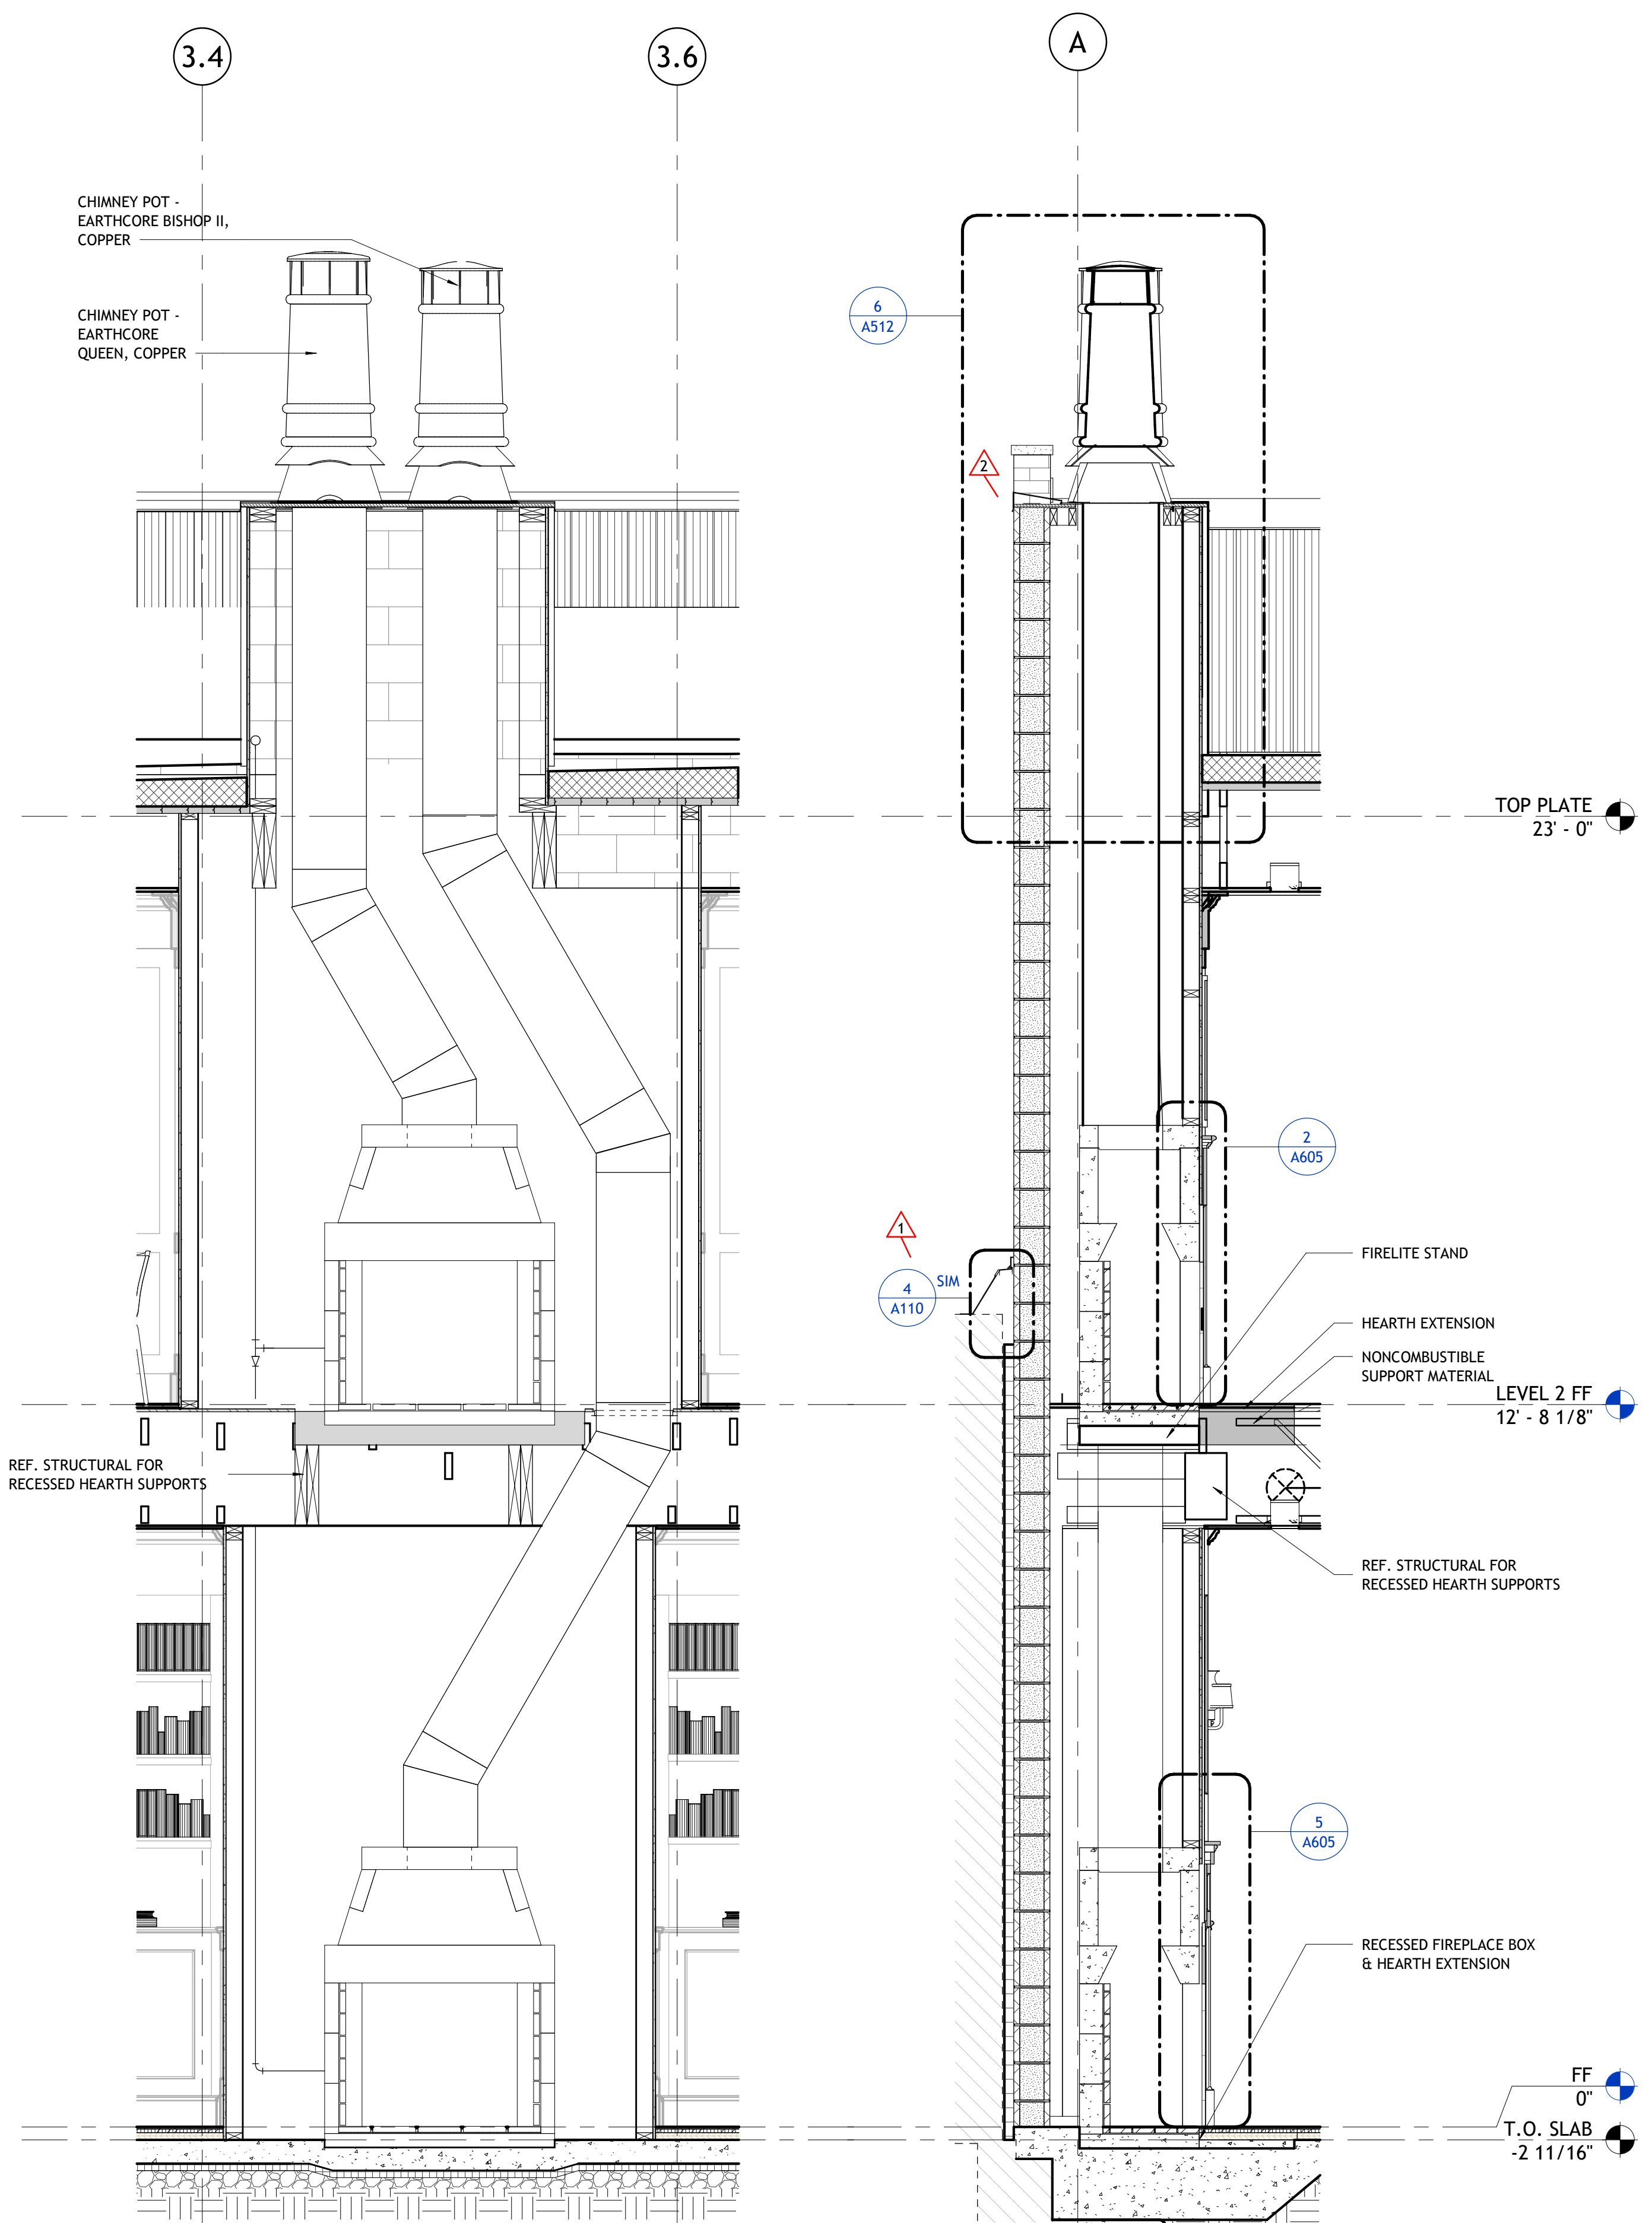

7 FIREPLACE & CHIMNEY SECTION
1 1/2" = 1'-0"

8 FIREPLACE CHIMNEY FLUE SECTION
1 1/2" = 1'-0"

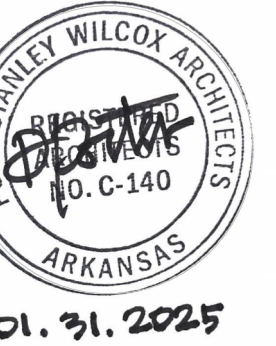

PSW Job Number:
1001B

ENGLISH PUB
Little Rock, Arkansas






BID DOCUMENTS
Issue Date:
02/05/25


REVISIONS		
NUMBER	DATE	DESCRIPTION
1	03-27-25	ADD - 2
2	04-03-25	ADD - 3

Contents:
WALL DETAILS -
MASONRY PARTY
WALL


THIS PAGE IS BEST
VIEWED IN COLOR

A515

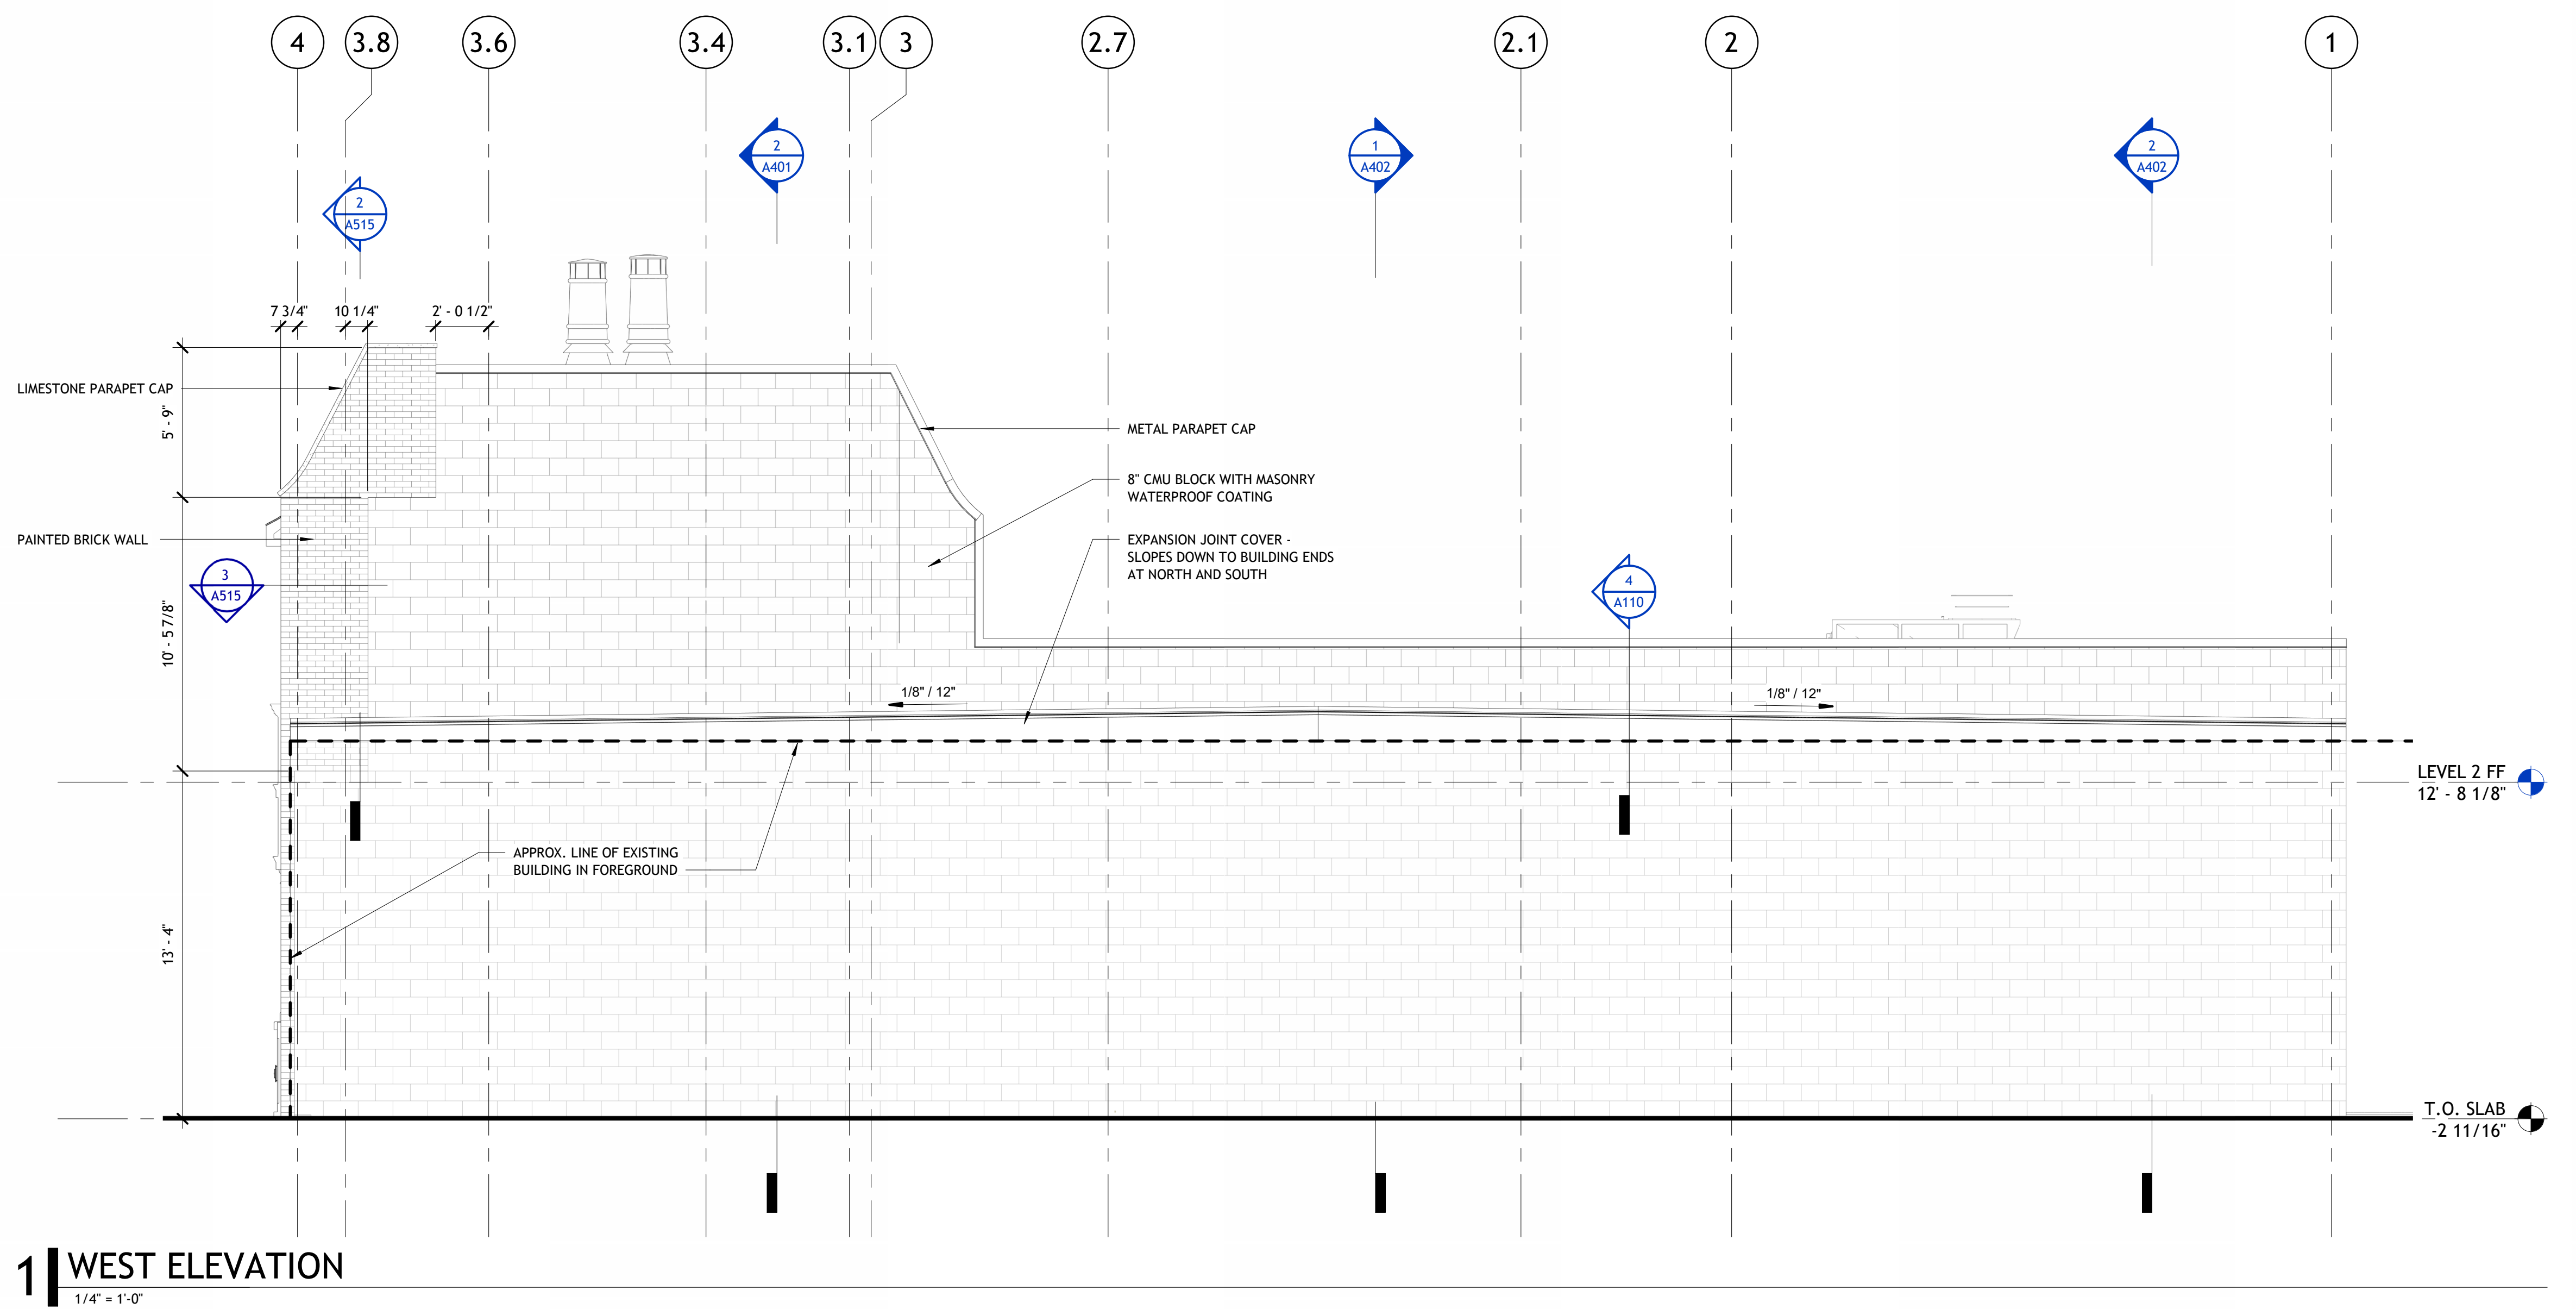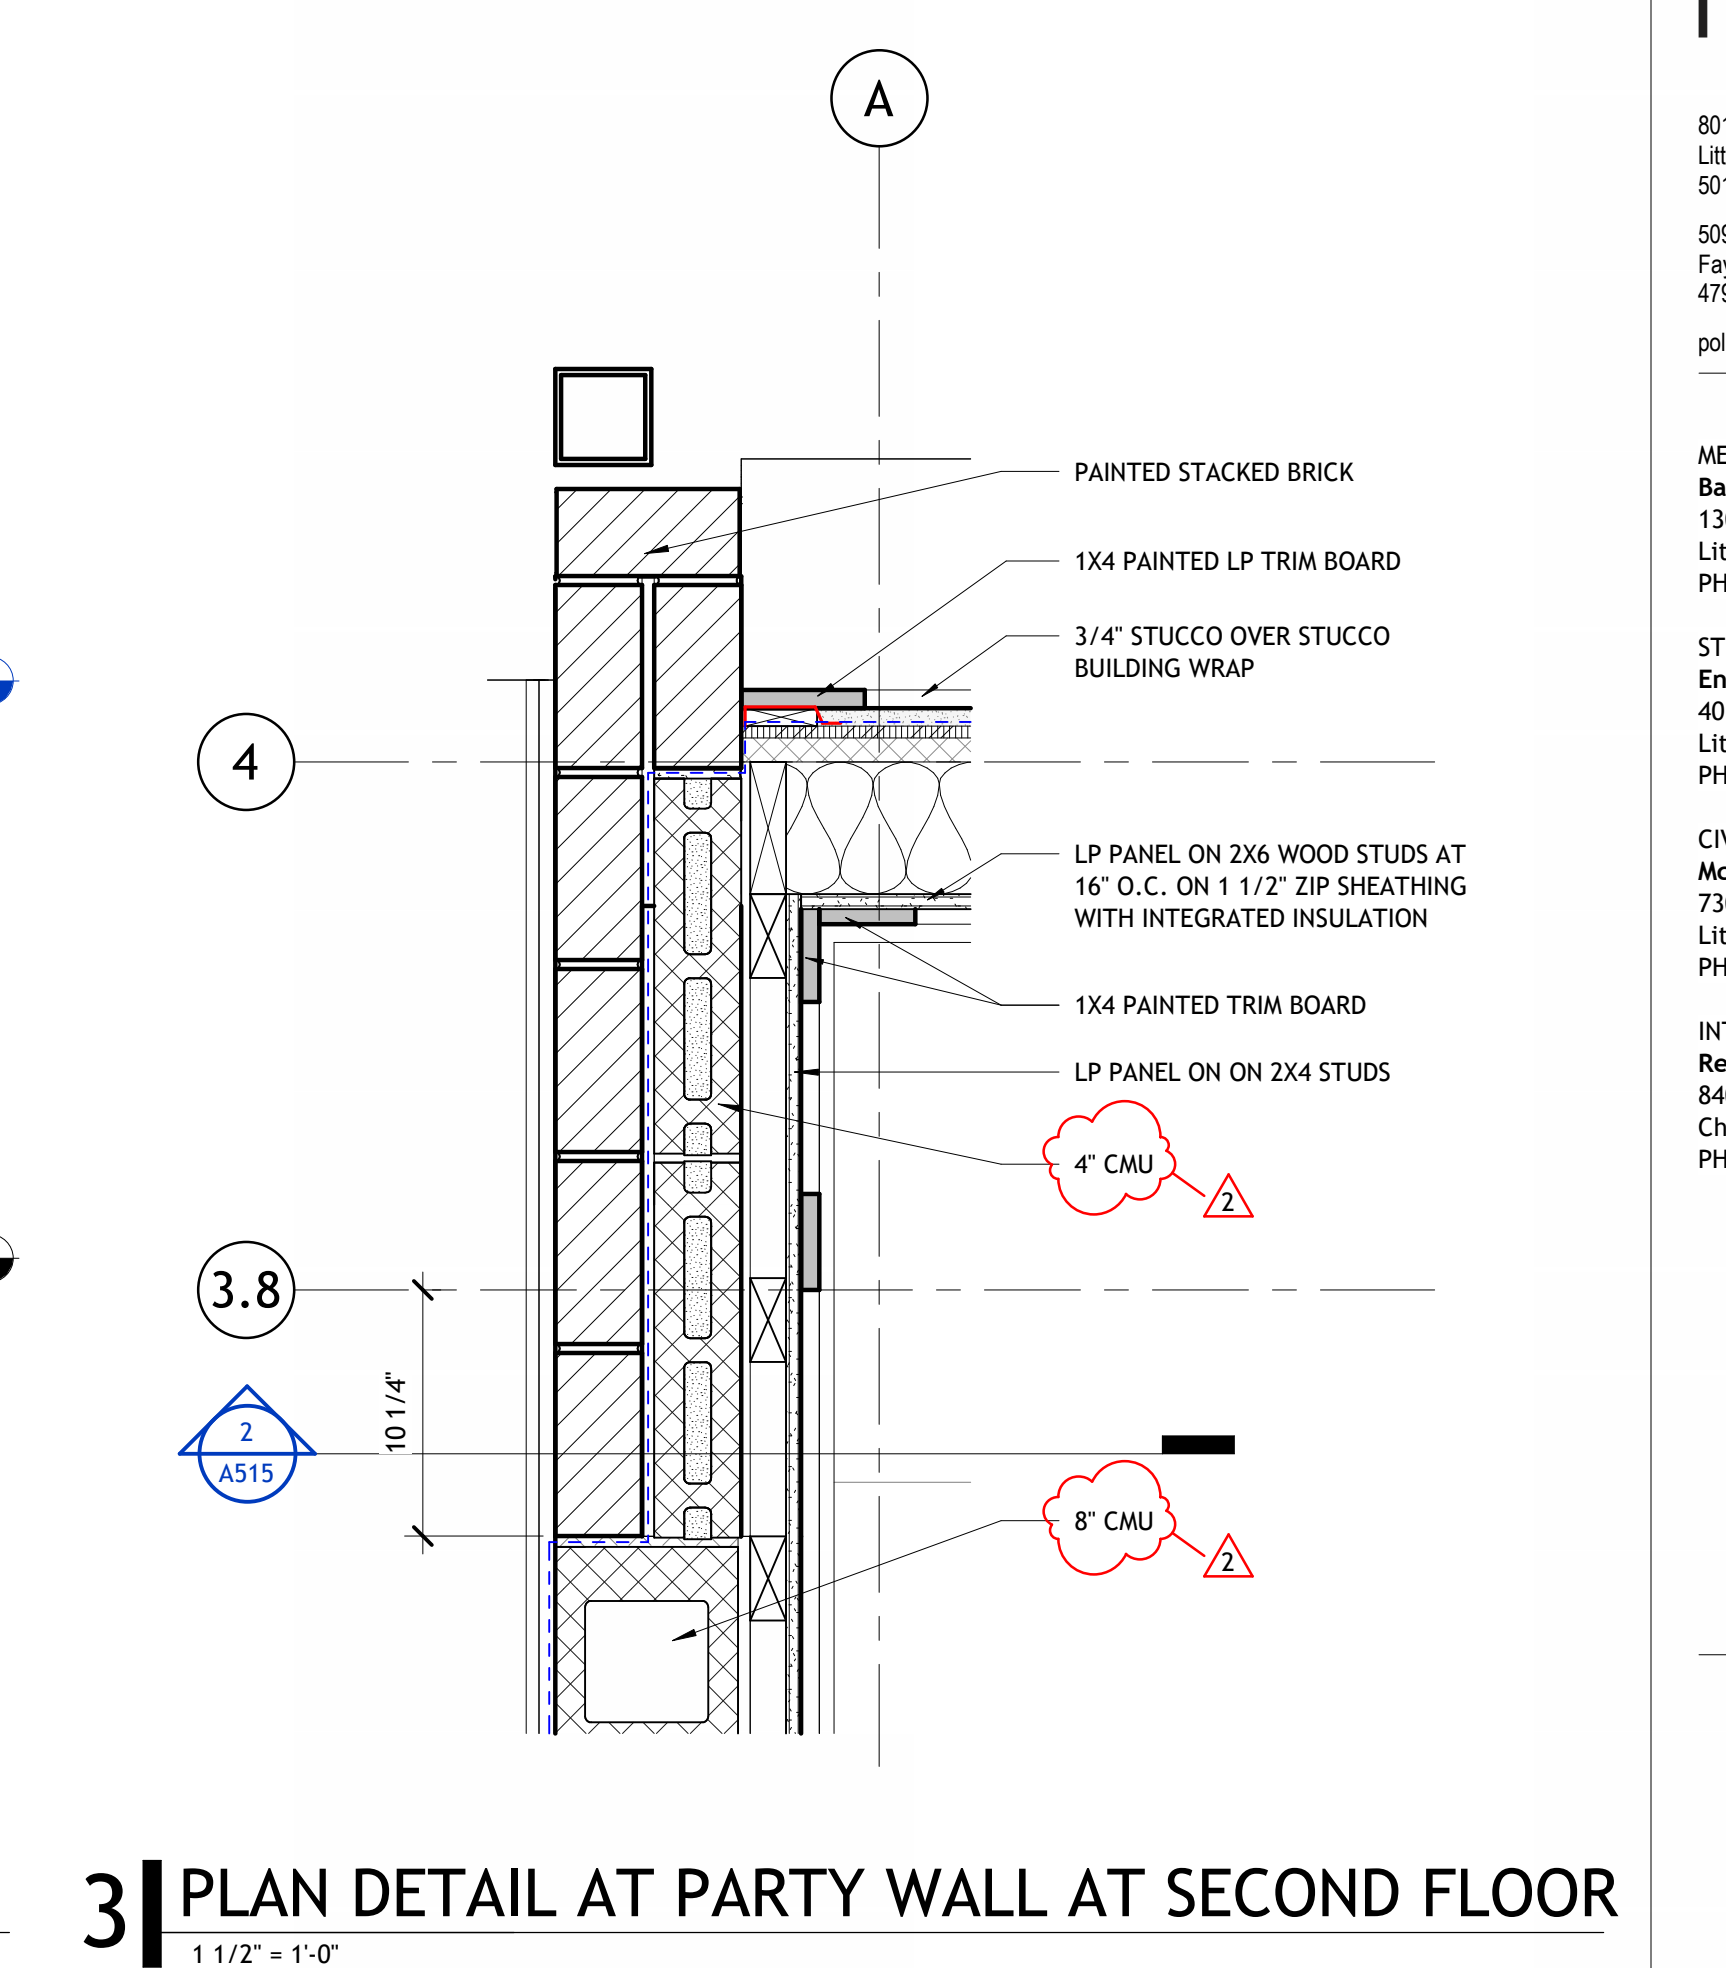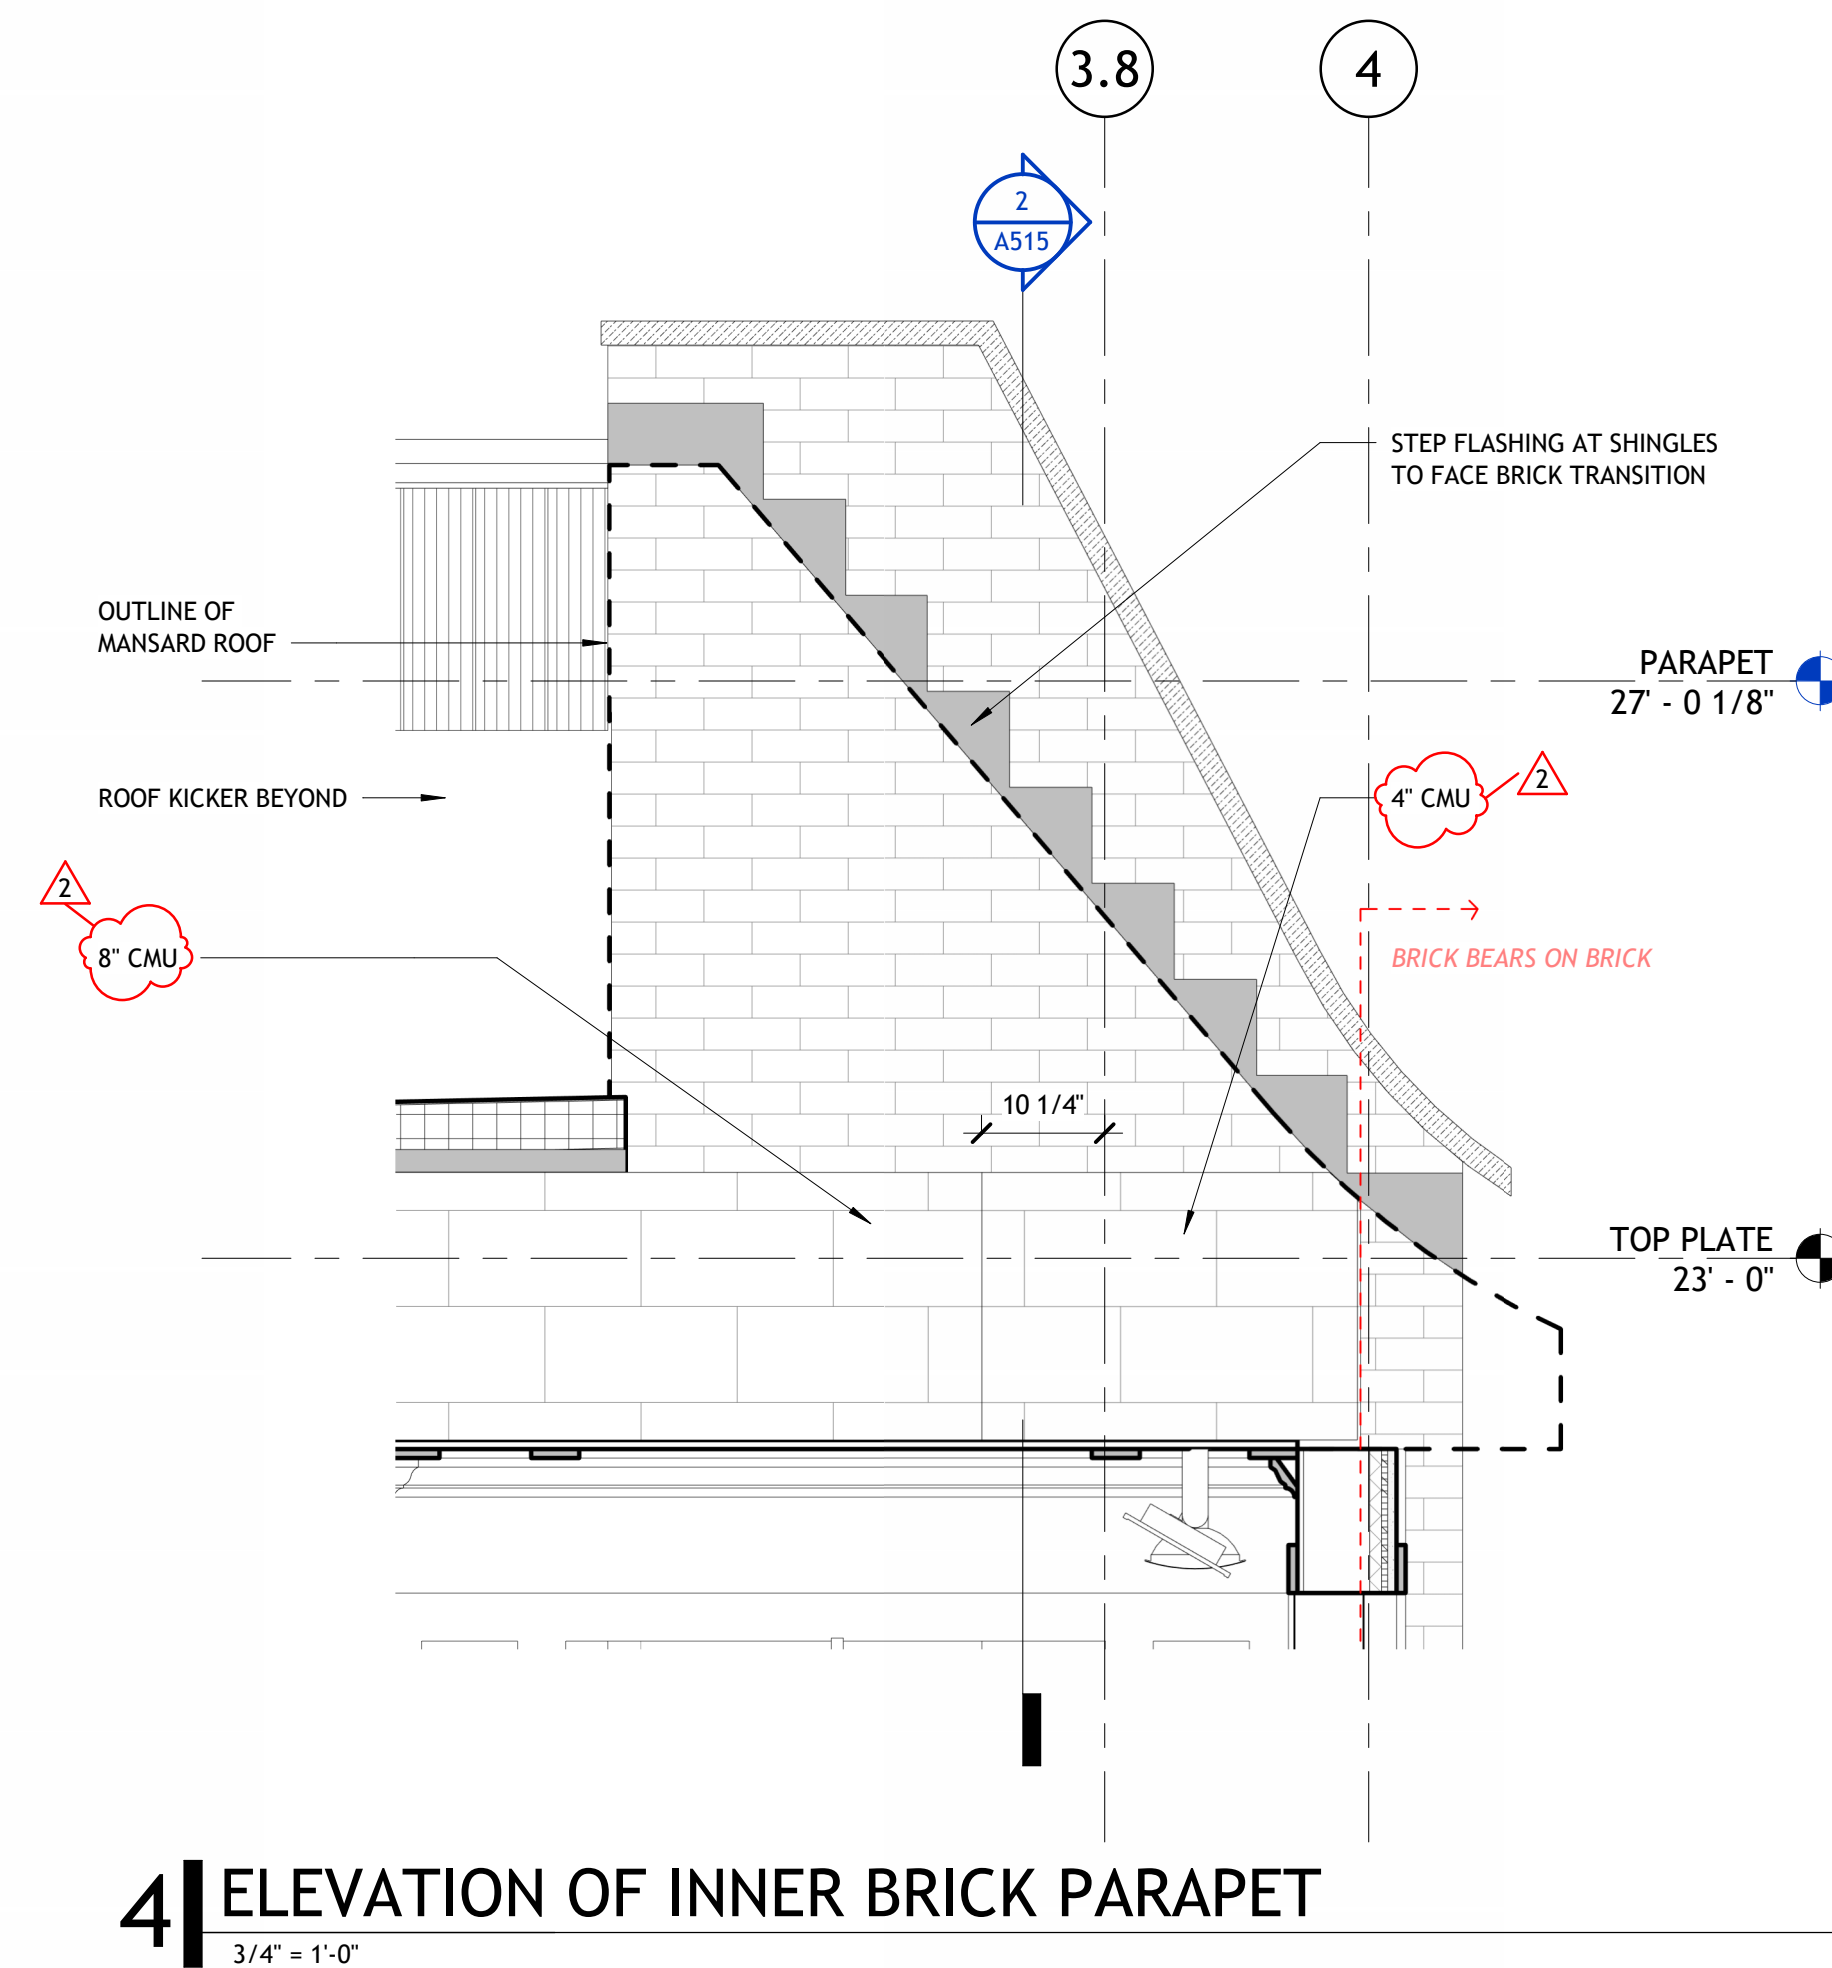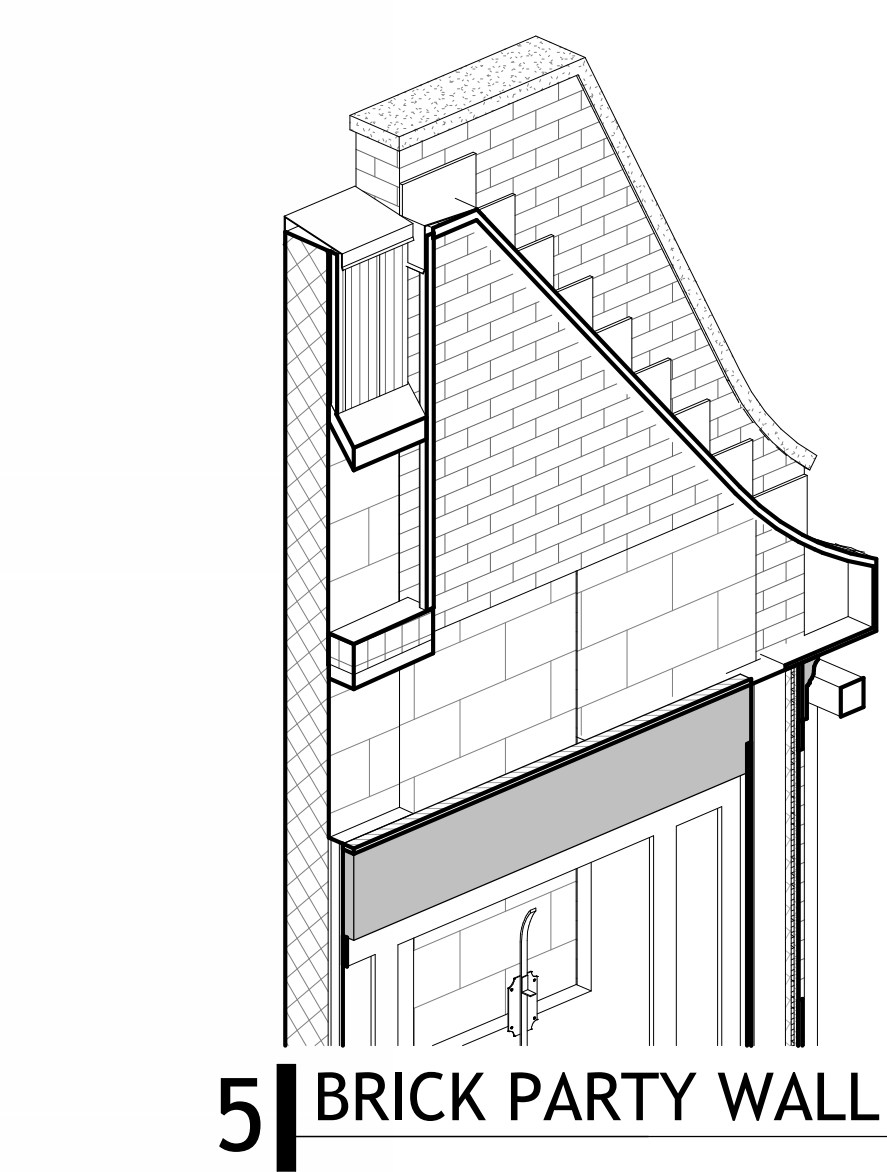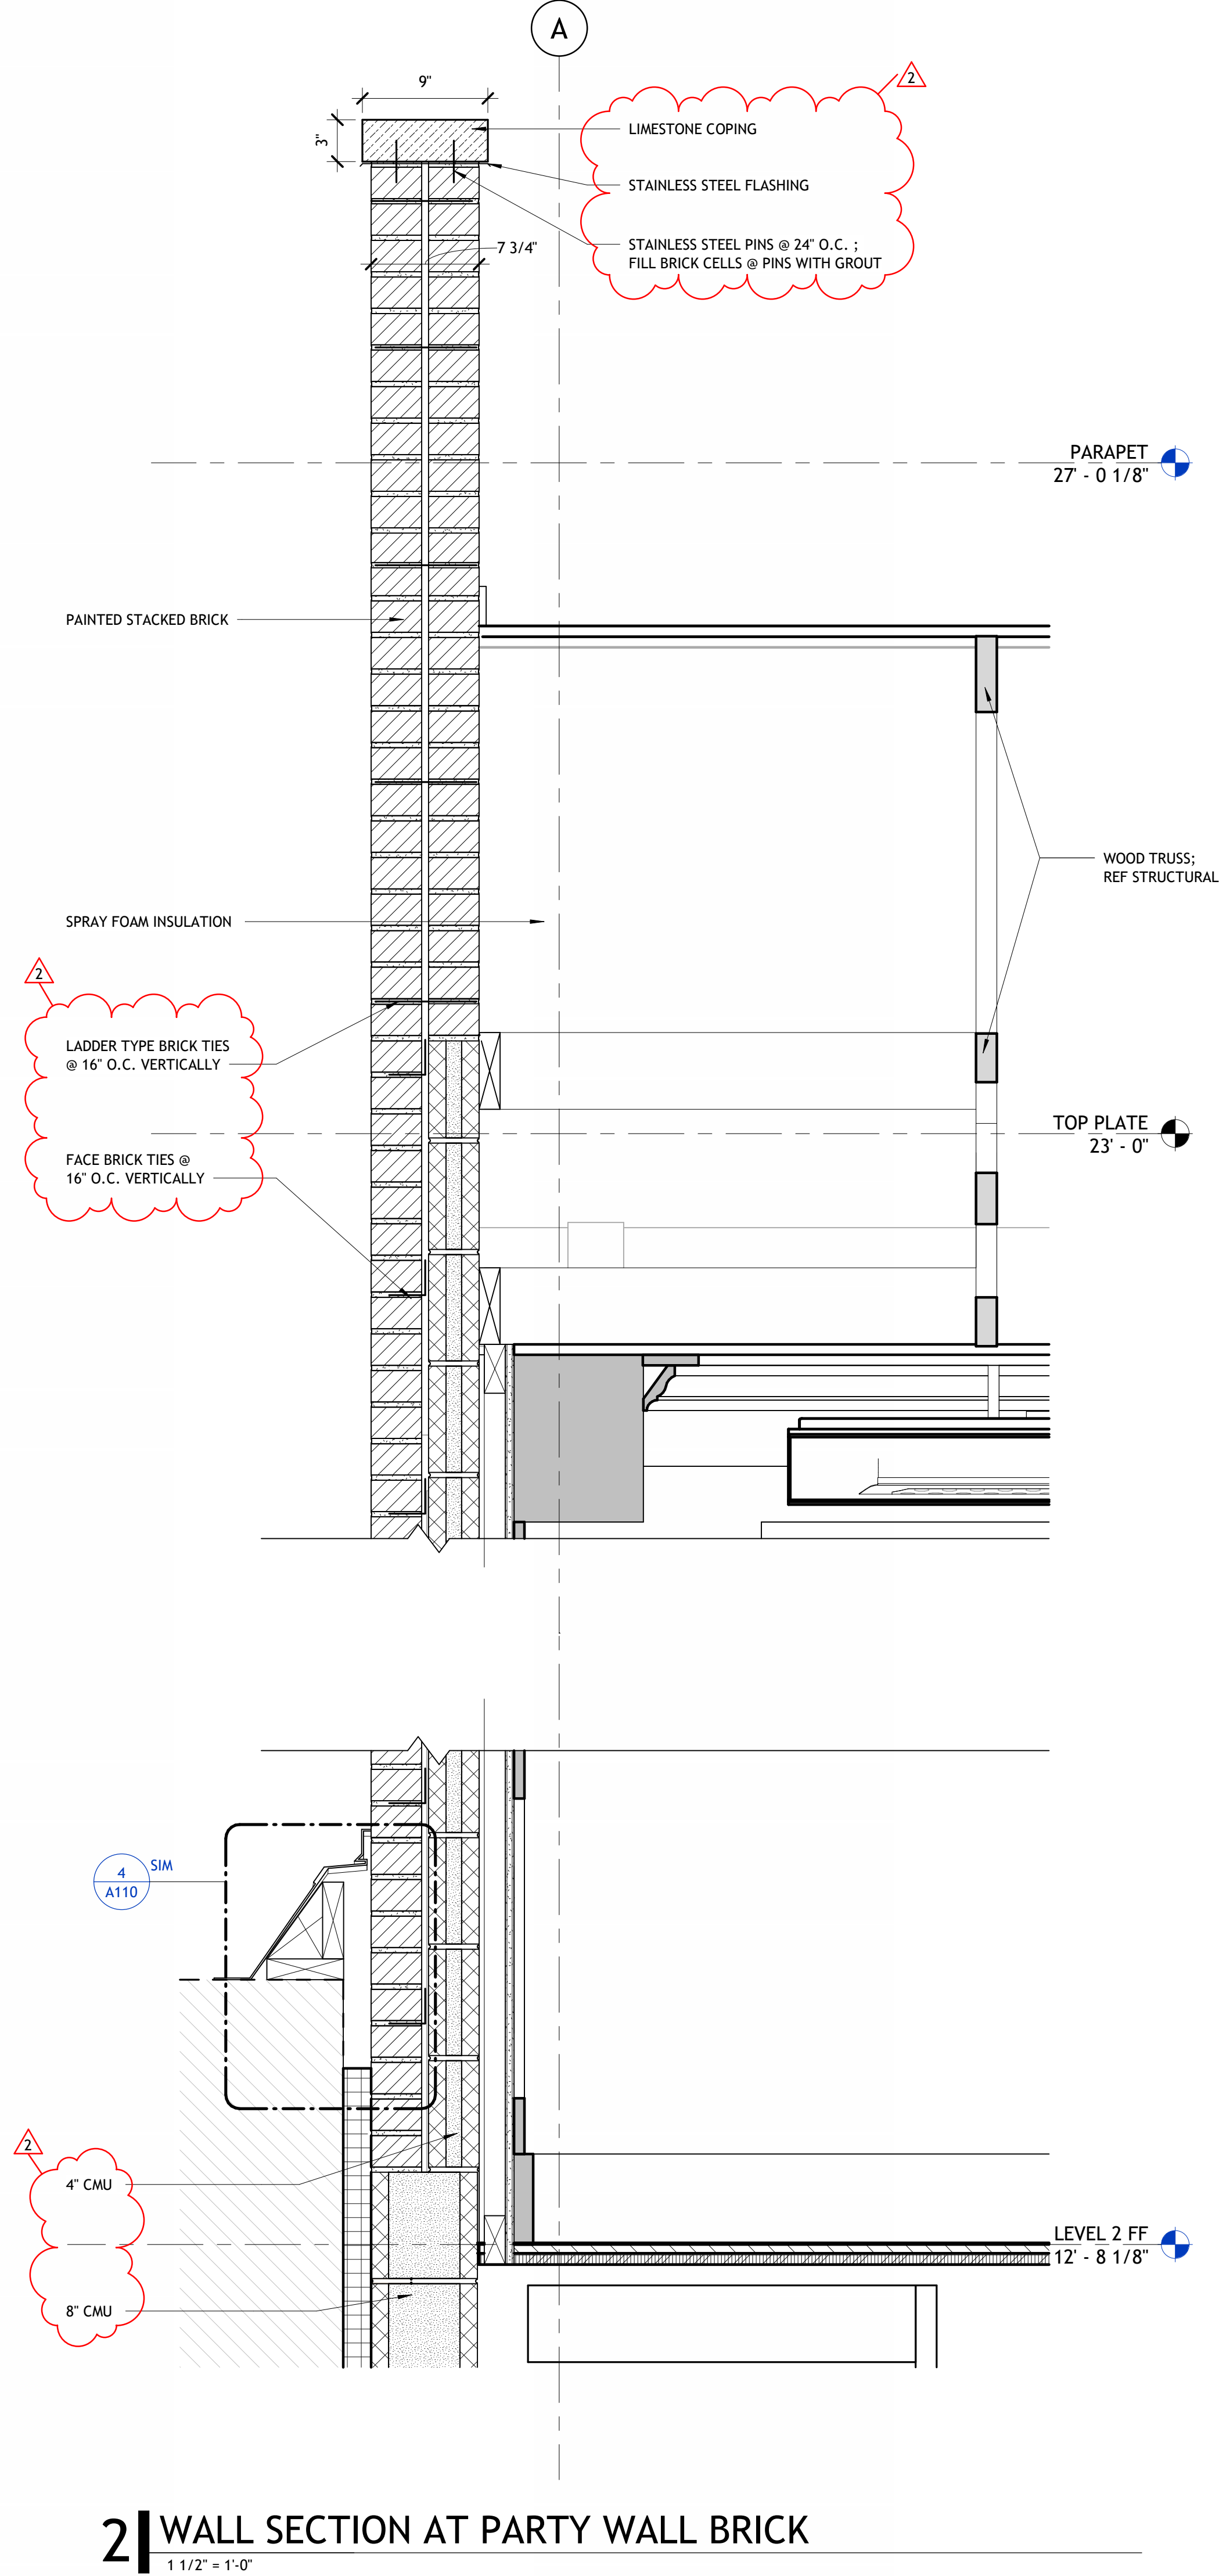


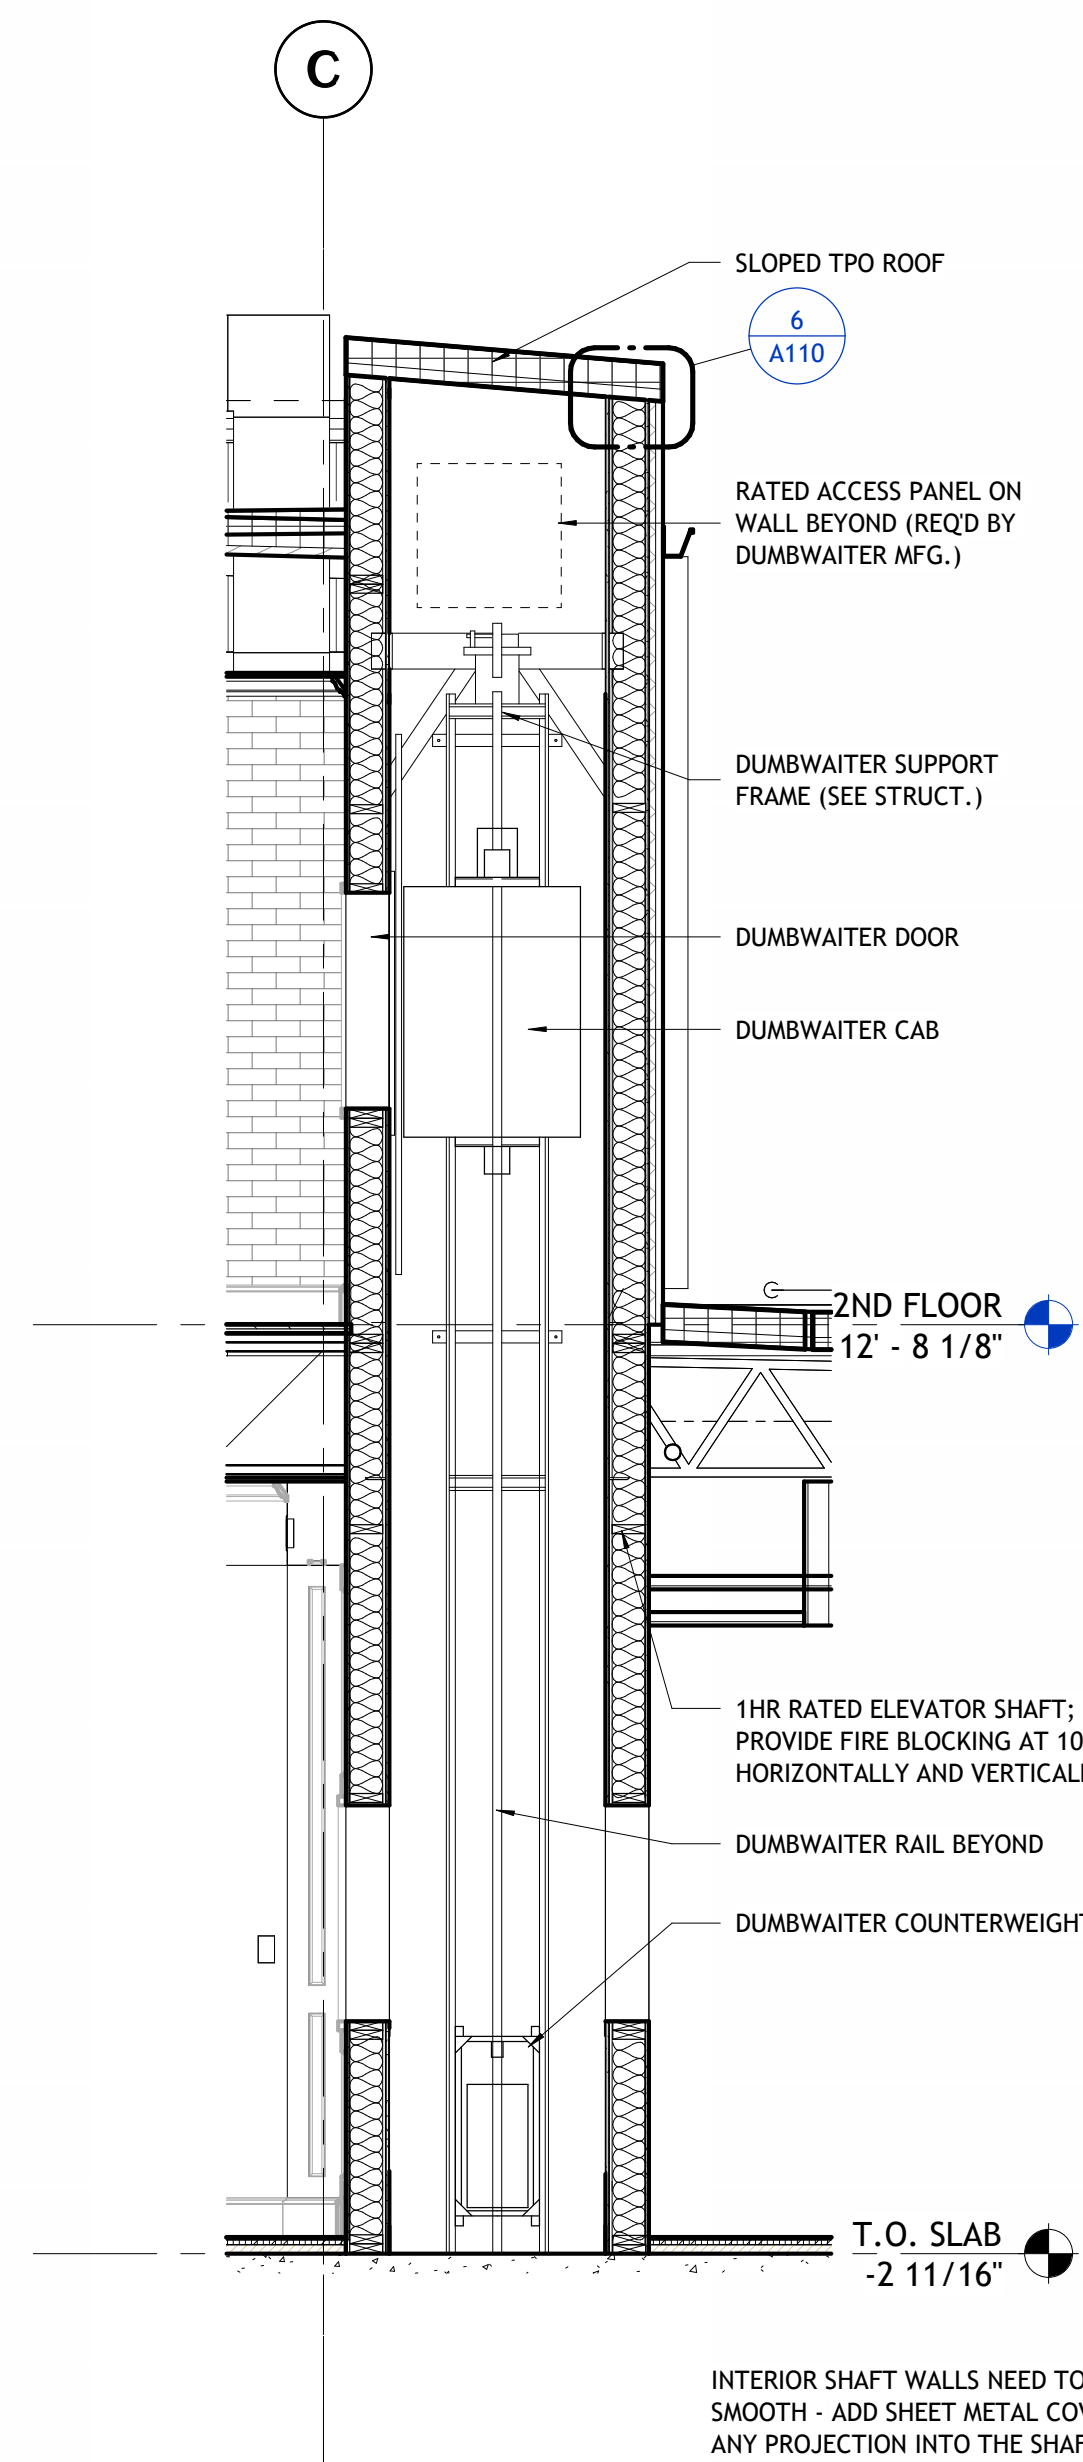


7 | DUMBWAITER SECTION
3/8" = 1'-0"

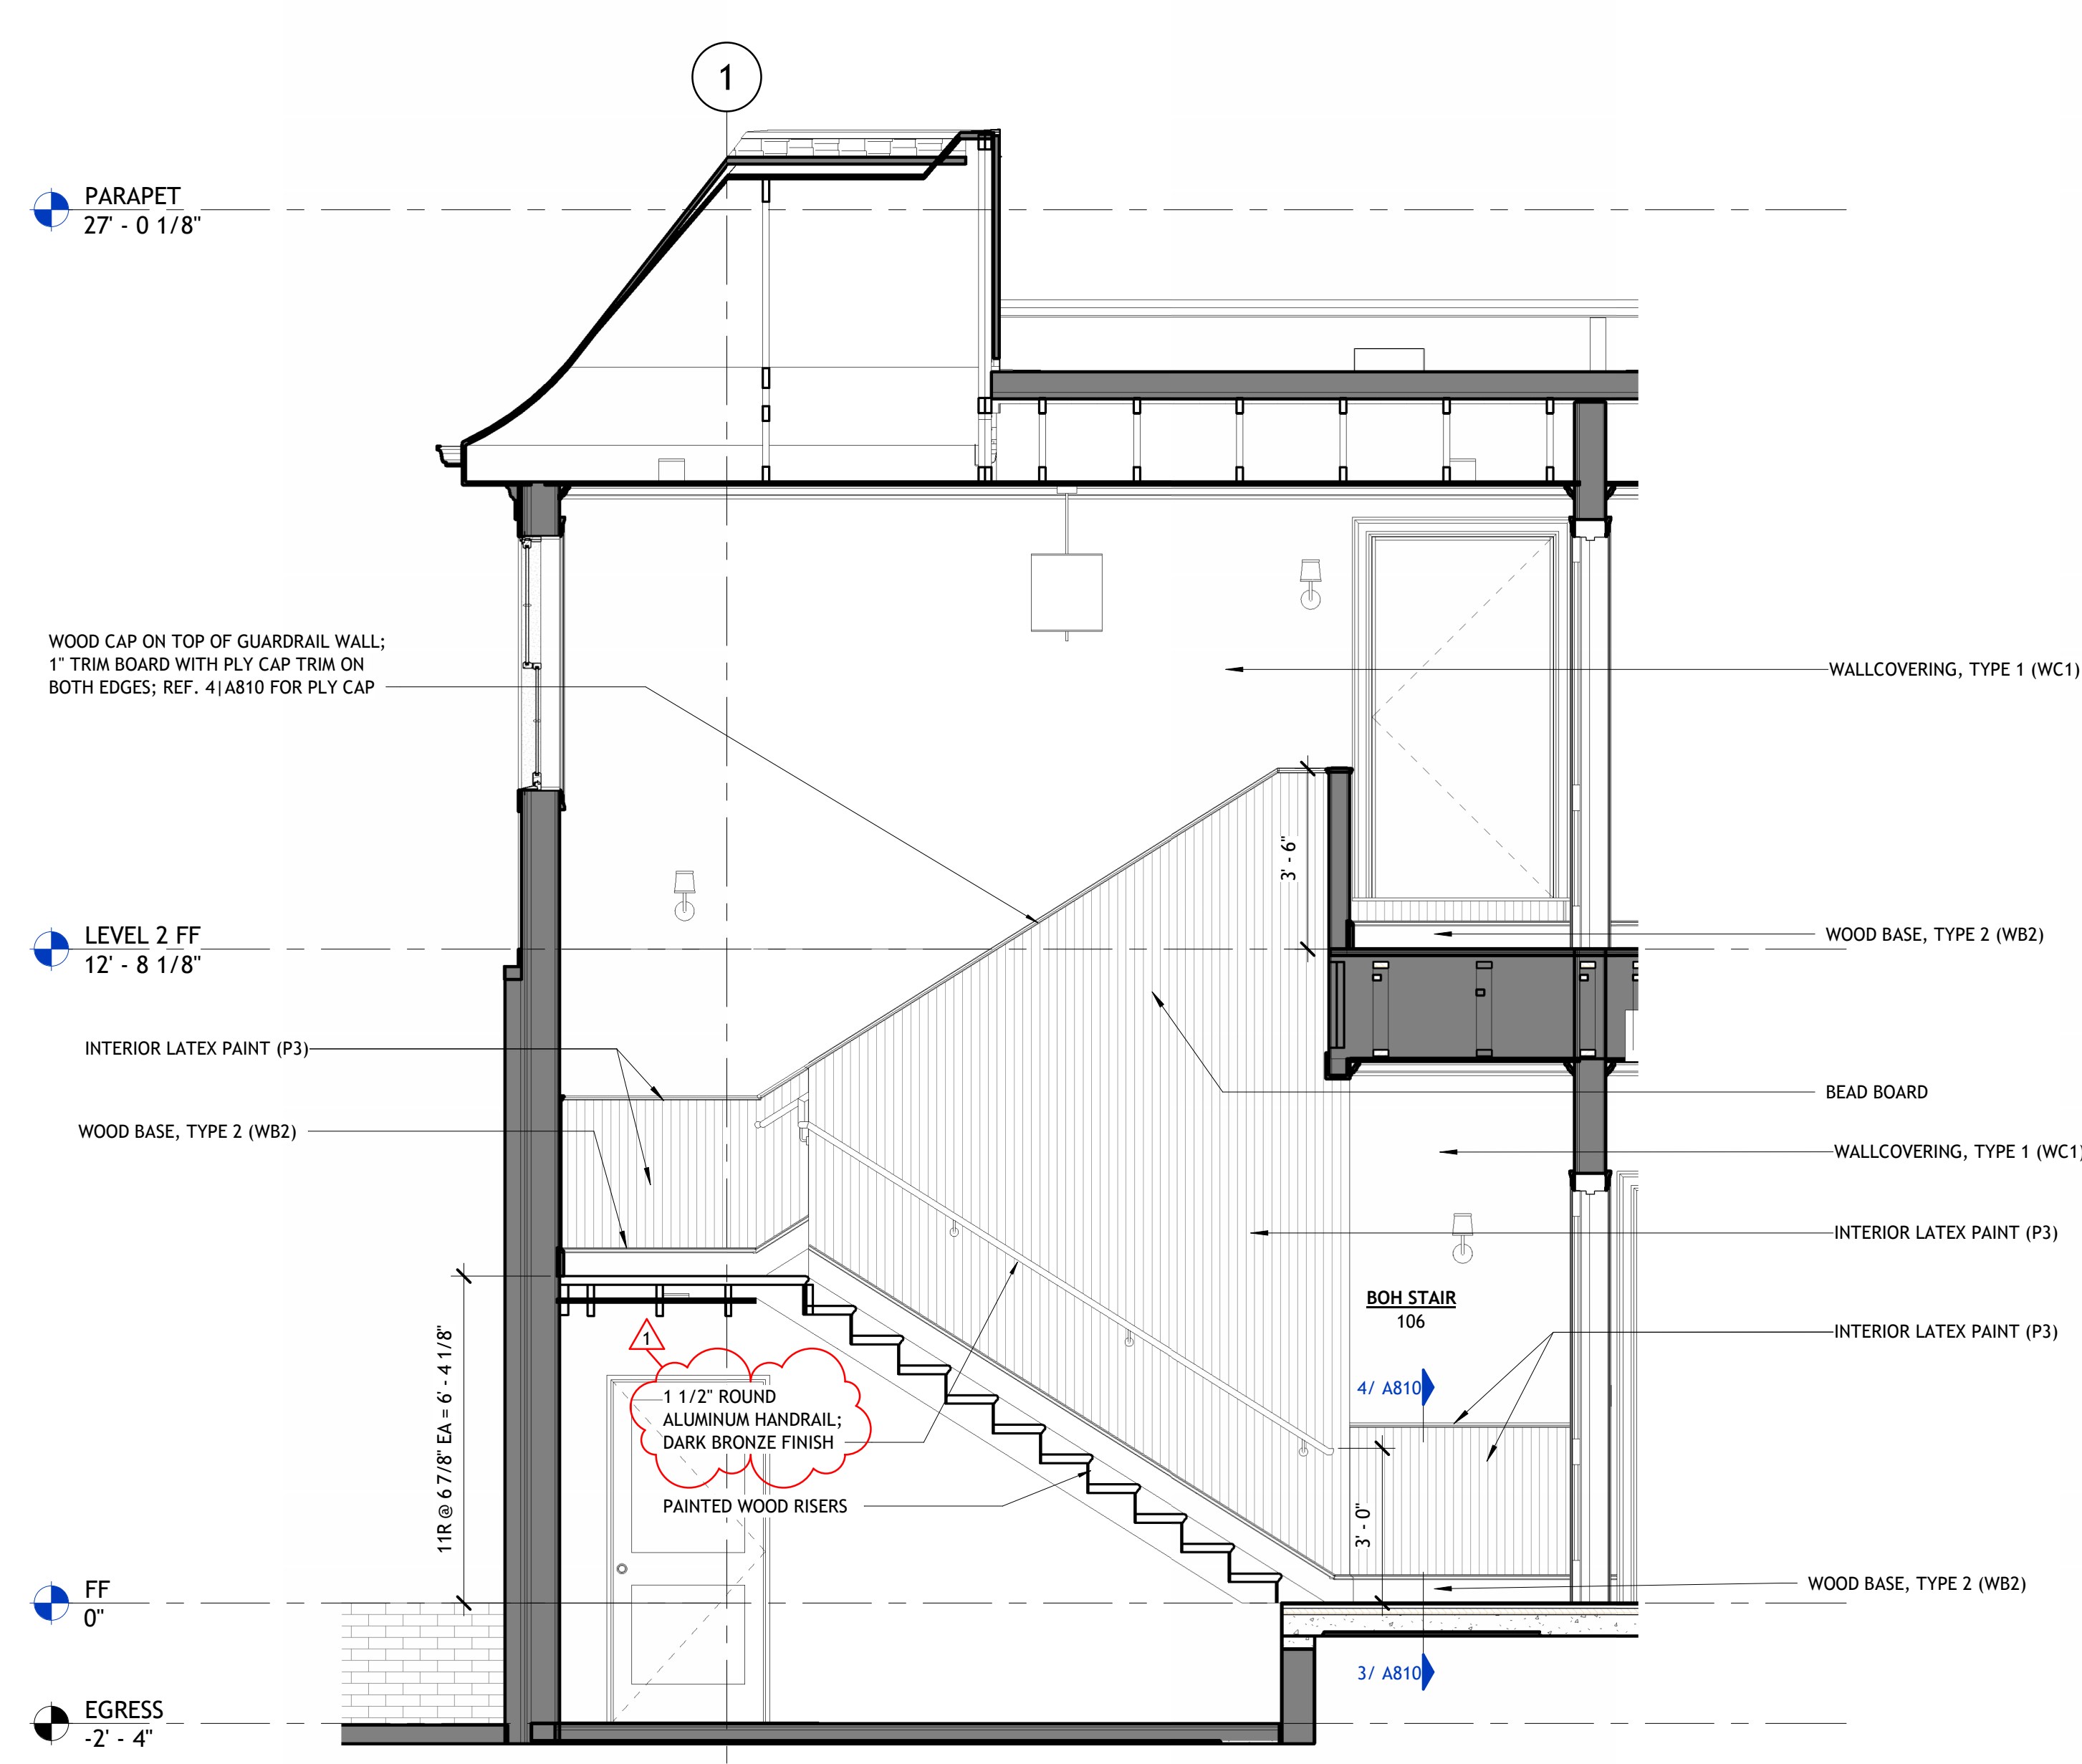


4 | SECTION - FIRE STAIR
3/8" = 1'-0"

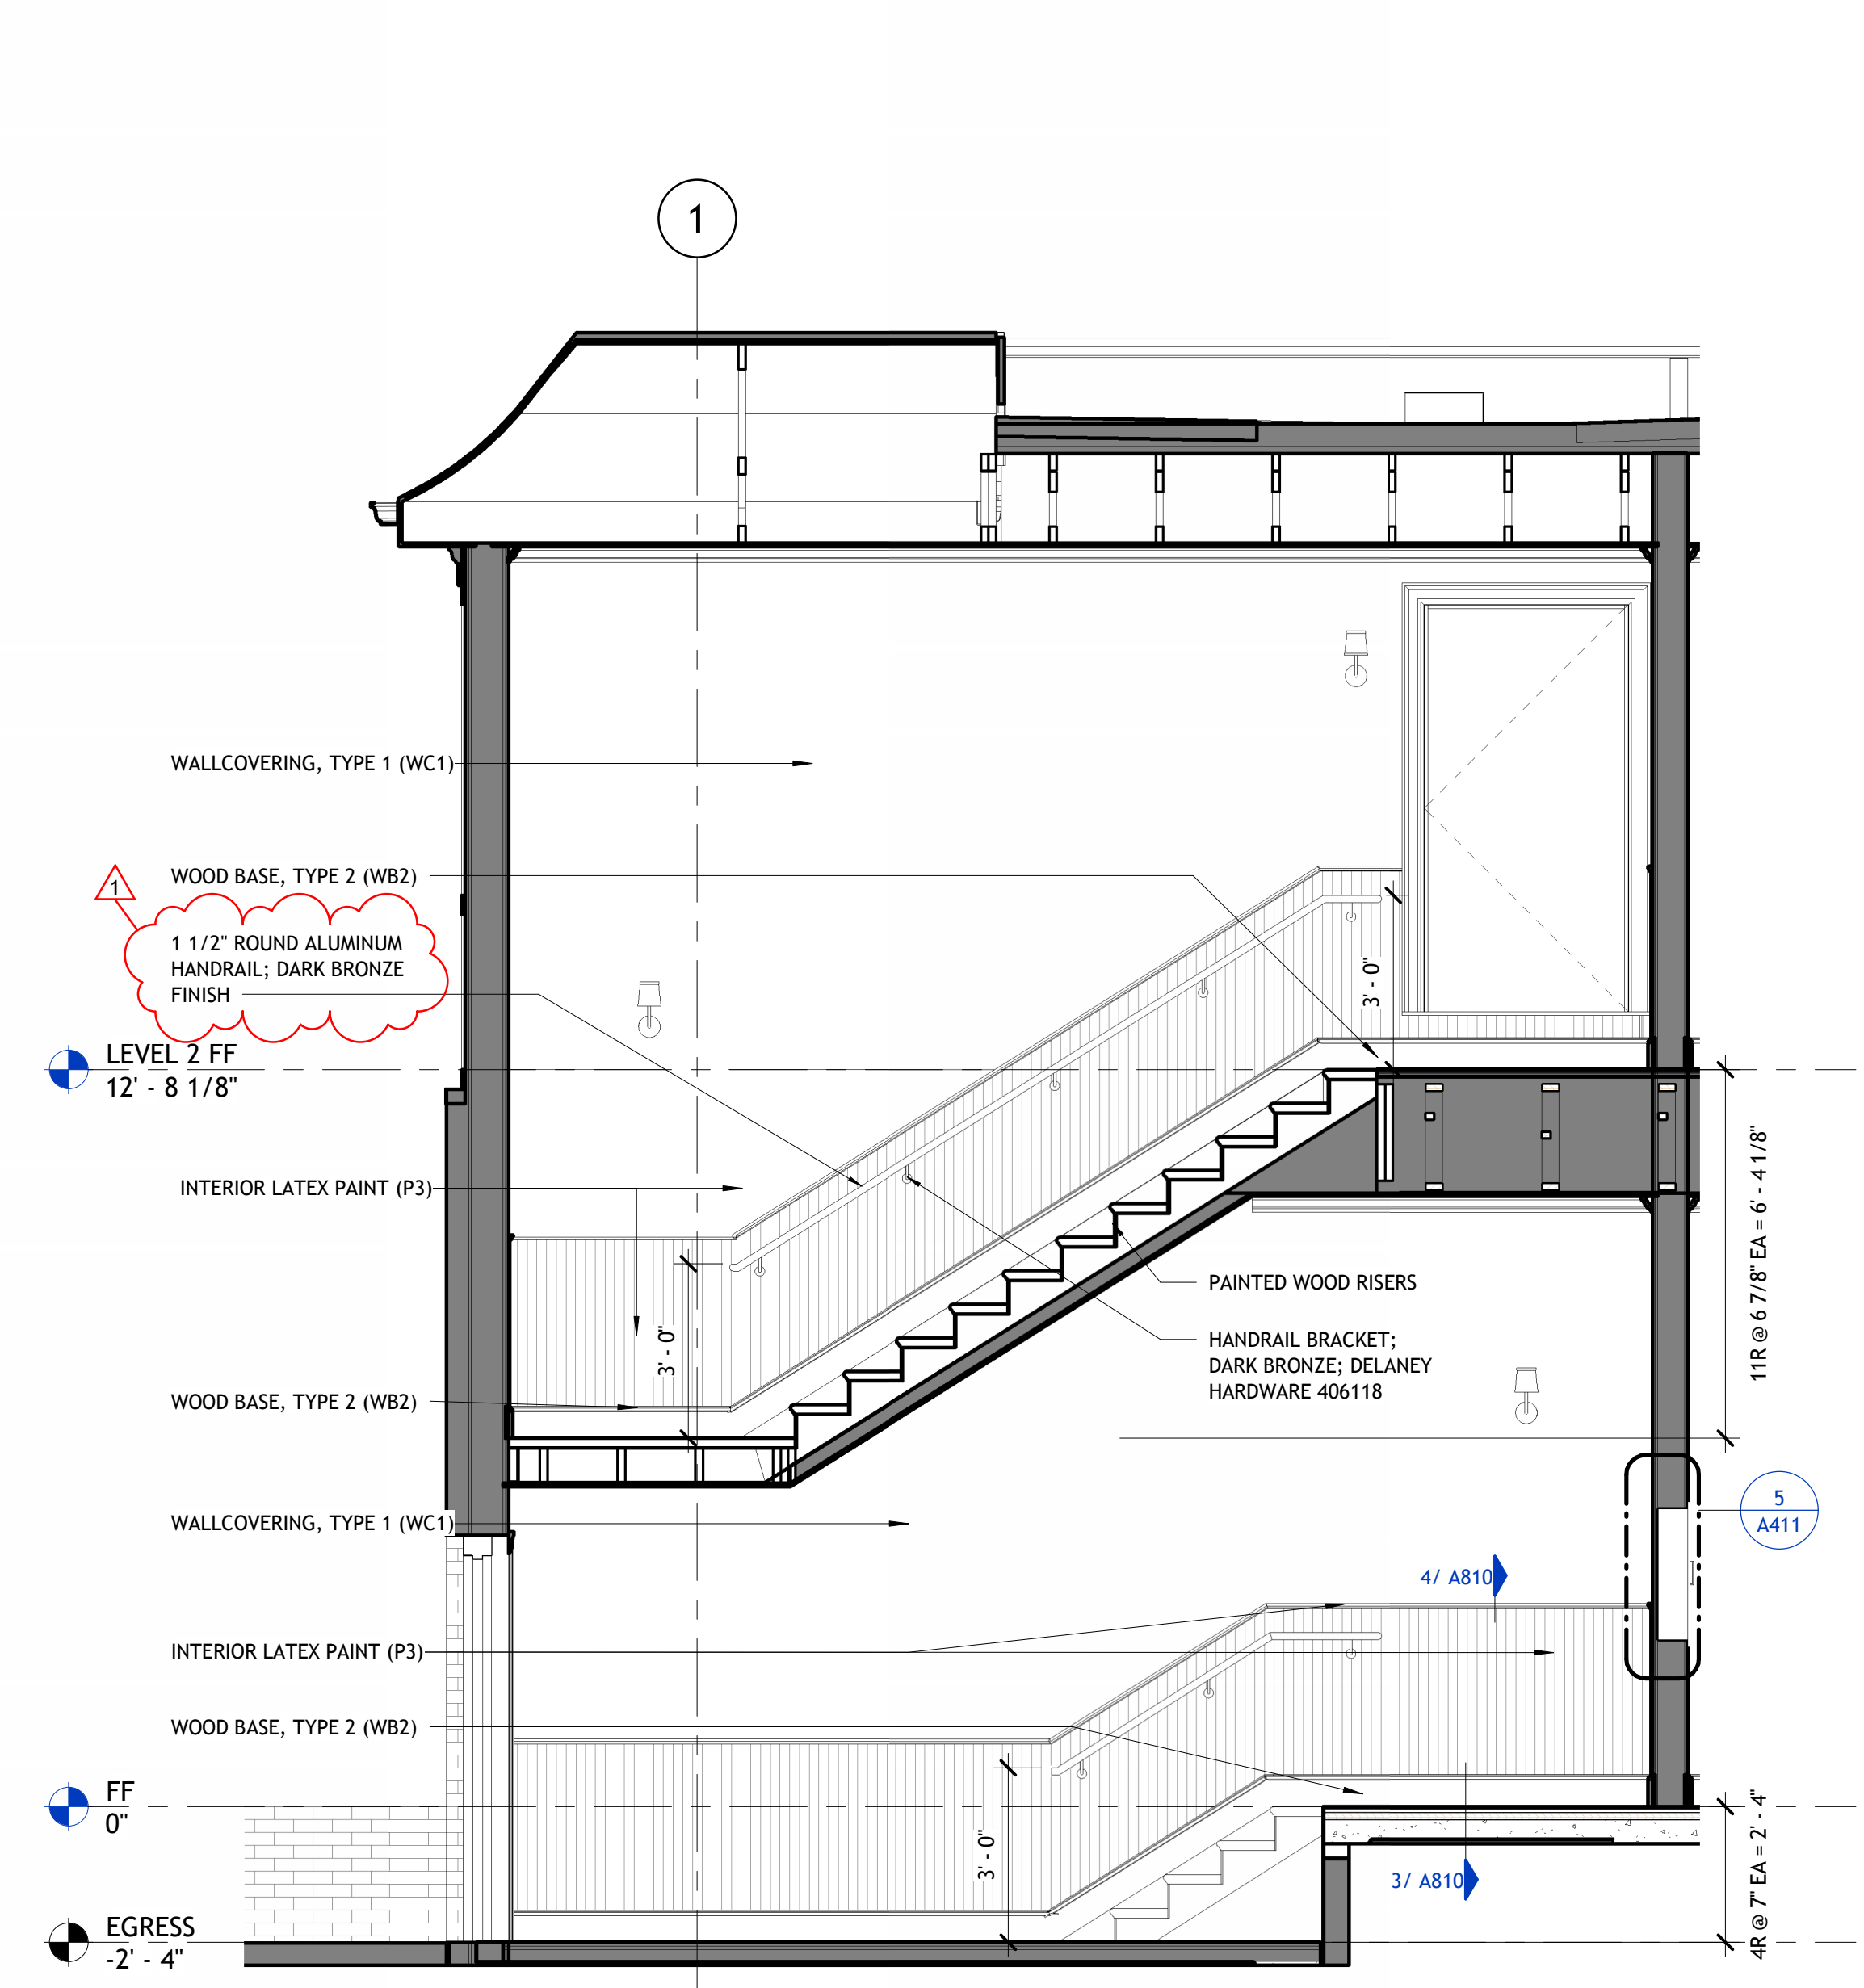


3 | SECTION - FIRE STAIR
3/8" = 1'-0"

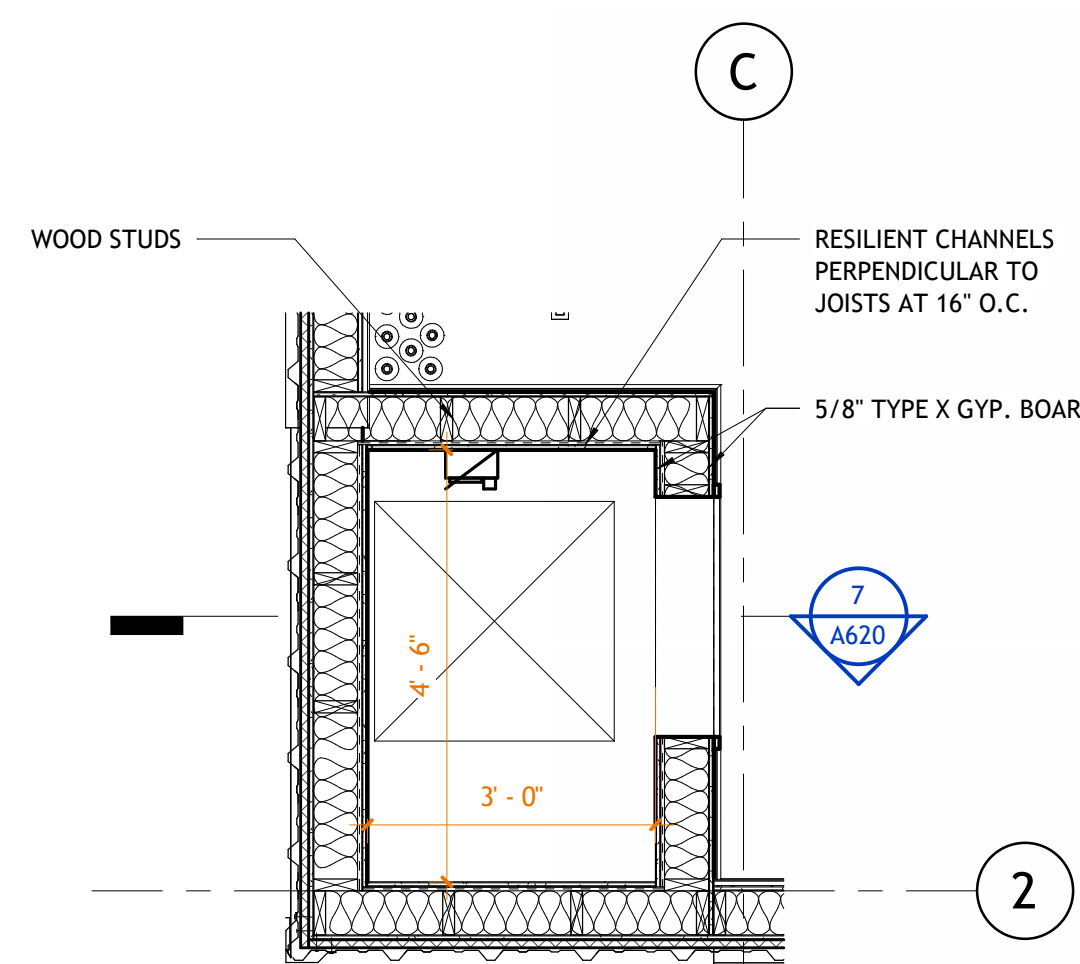


6 | ENLARGED DUMBWAITER PLAN - LEVEL 2
1/2" = 1'-0"

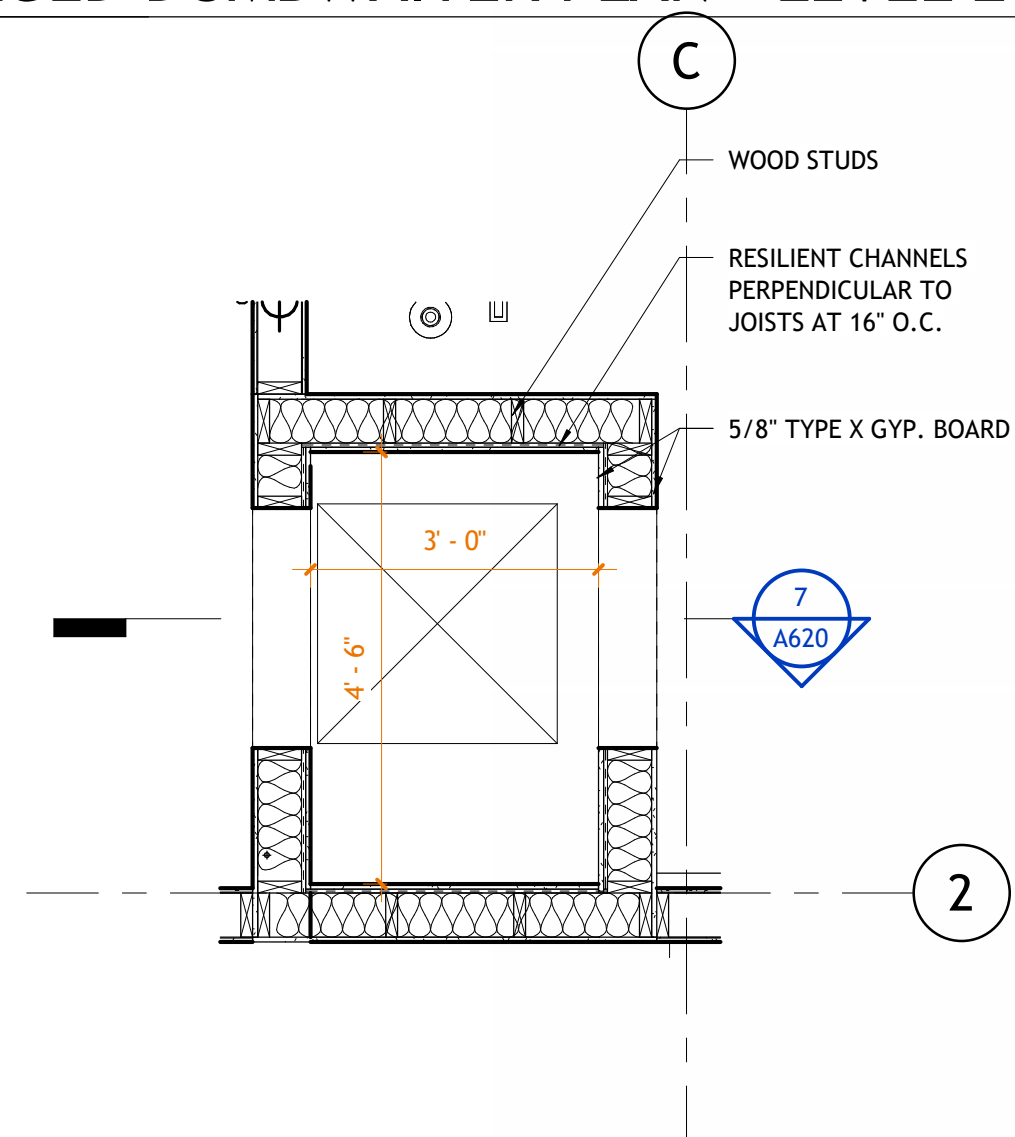

5 | ENLARGED DUMBWAITER PLAN - LEVEL 1
1/2" = 1'-0"

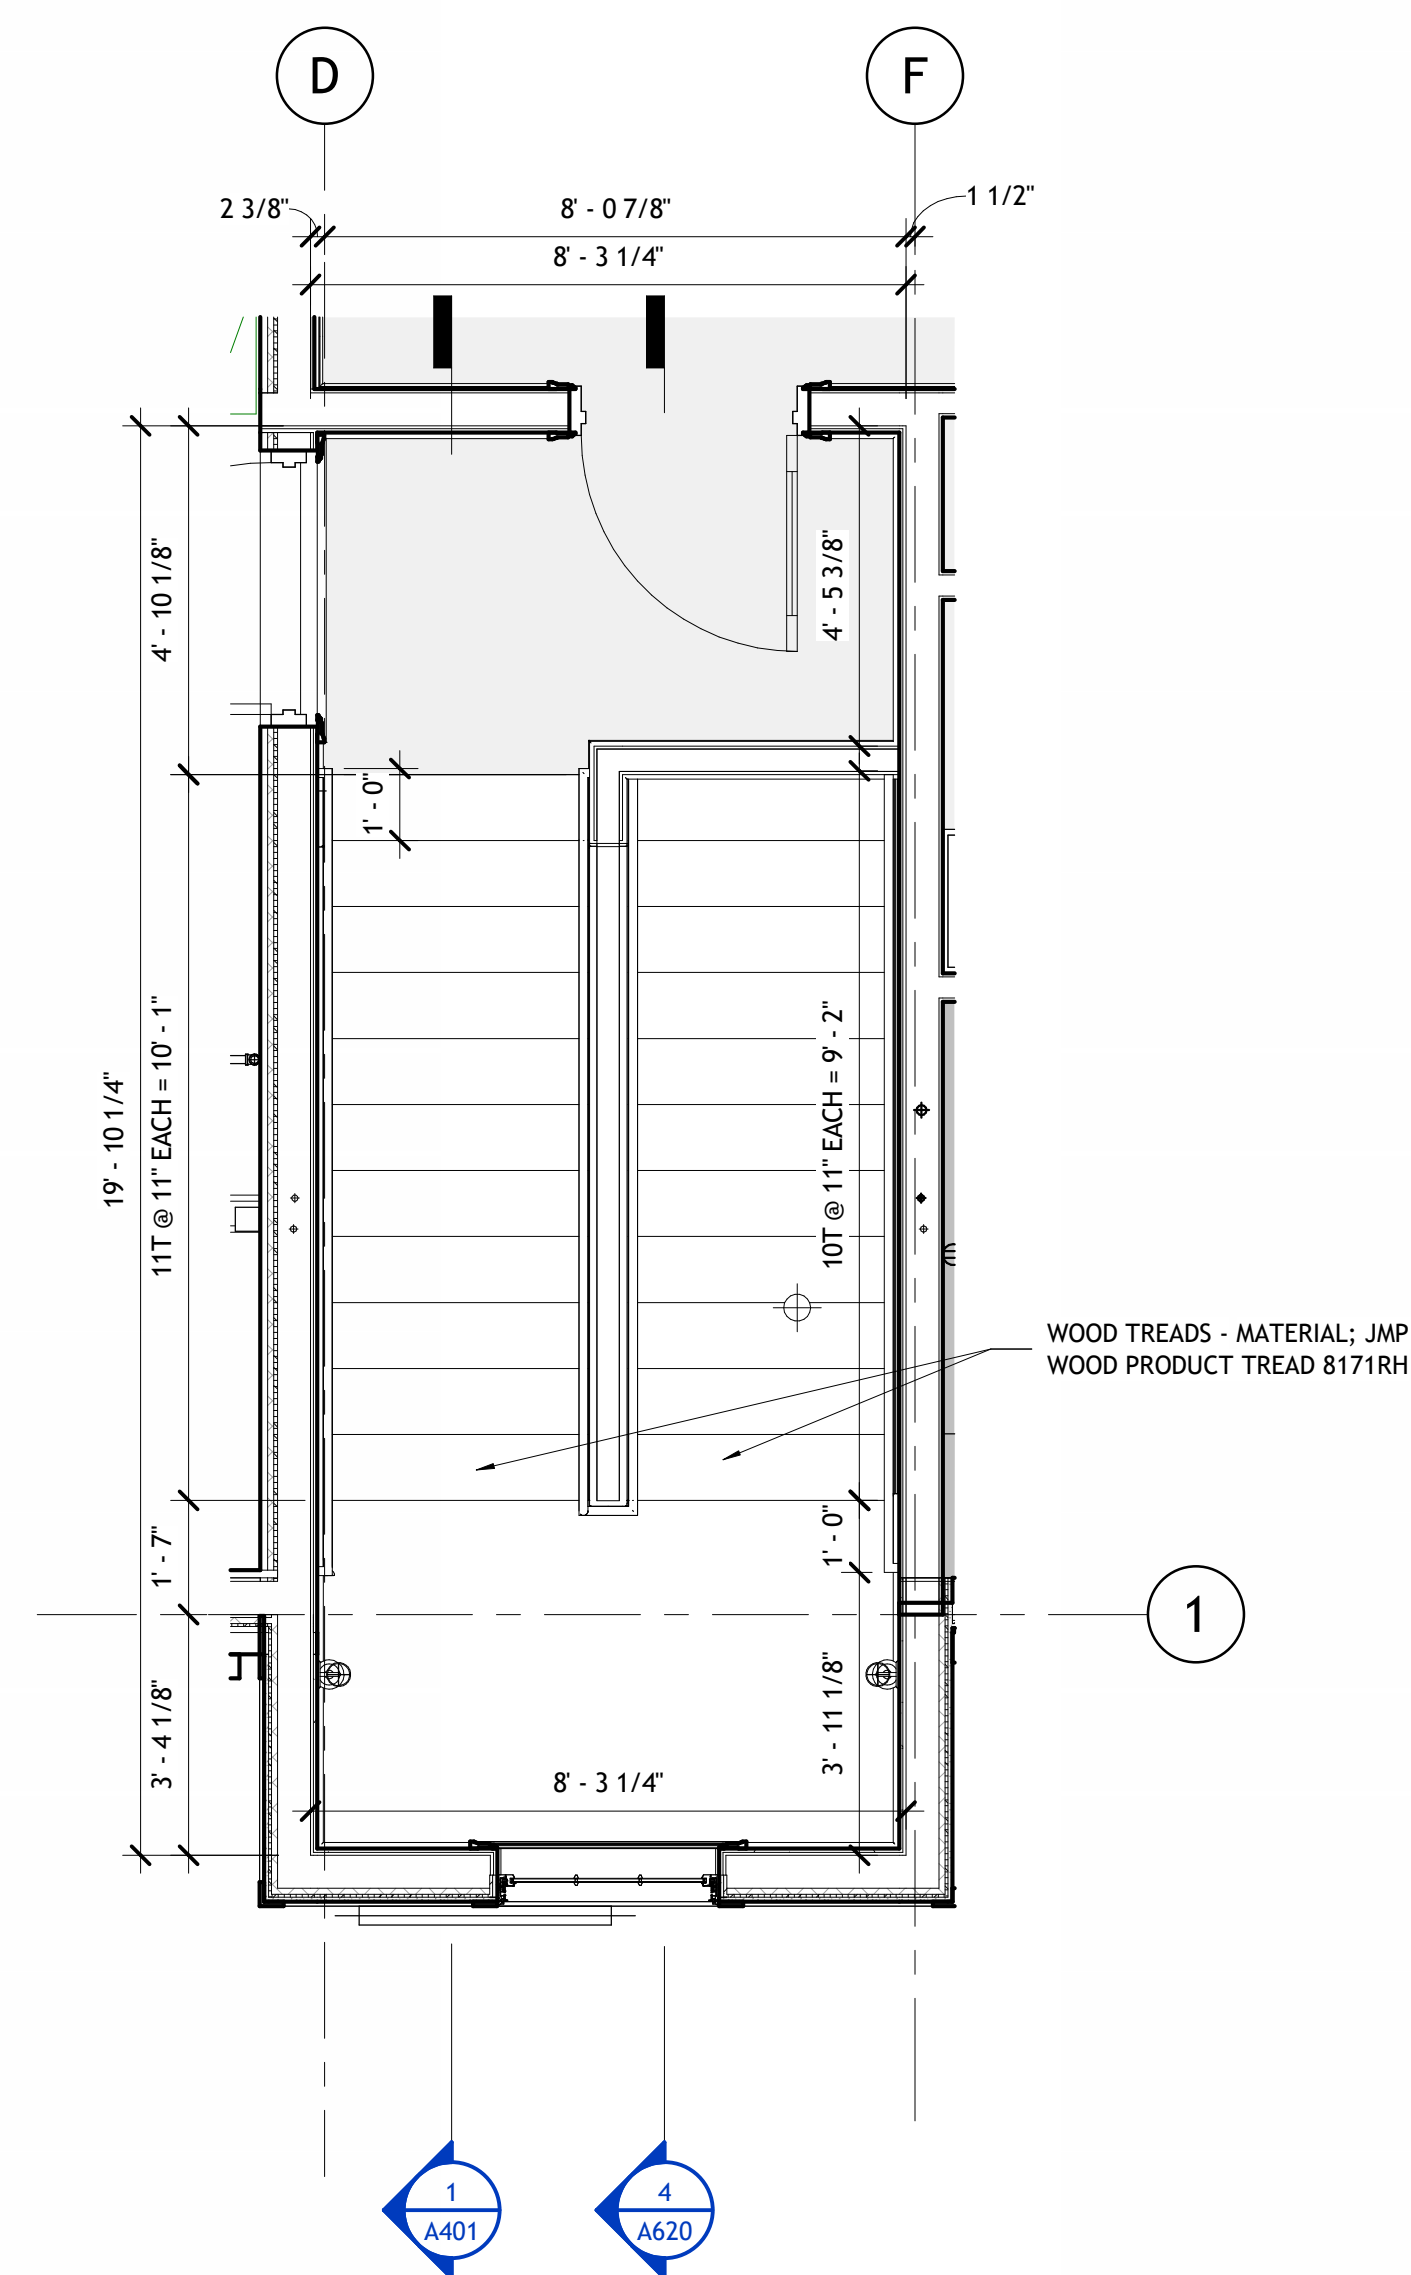

2 | ENLARGED STAIR PLAN - LEVEL 2
3/8" = 1'-0"

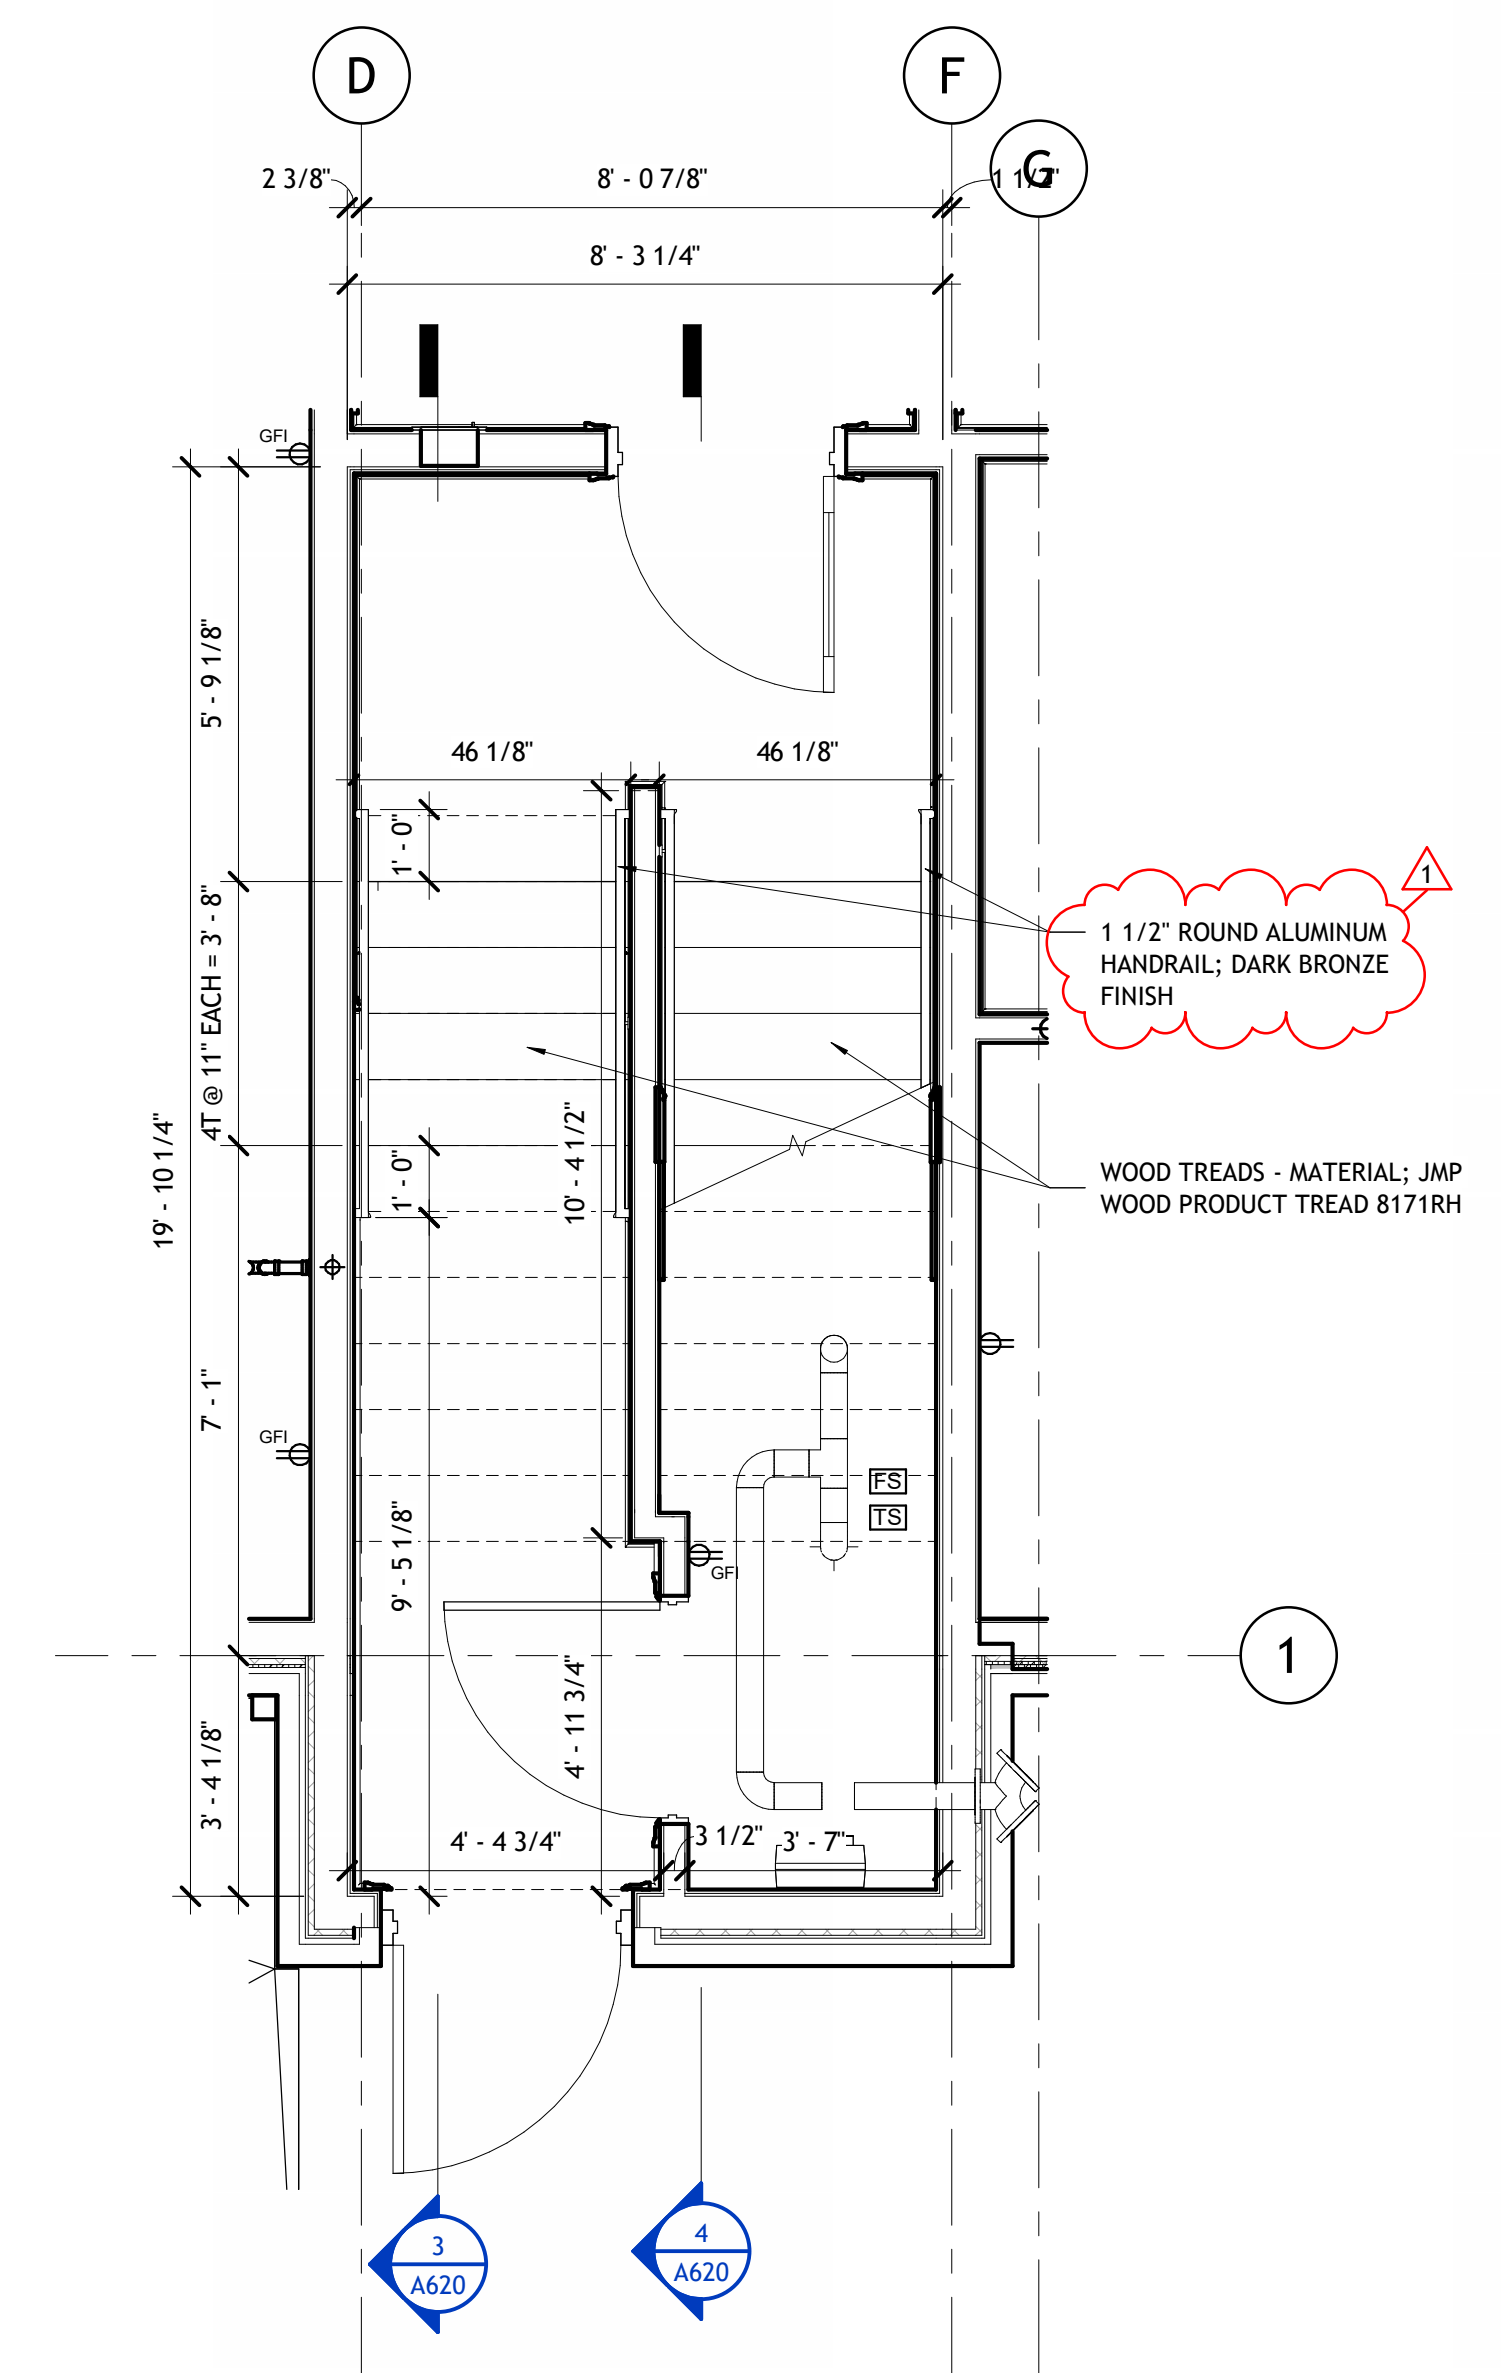

1 | ENLARGED STAIR PLAN - LEVEL 1
3/8" = 1'-0"