

- RENOVATION KEY NOTES**
- CLEAN, PATCH AND REPAIR DOOR AS REQUIRED, PAINT.
 - CLEAN, PATCH AND REPAIR DOOR AS REQUIRED, STAIN.
 - NEW PARTITIONS
 - NEW 4" THICK CONCRETE SIDEWALK WITH SAWCUT JOINTS AS SHOWN. REFER TO DETAIL, E1/A101.
 - EXISTING PLANTER WITH EXISTING TREE. PROTECT TREE AND WATER-BASED 100% ACRYLIC WATERPROOF COATING EXISTING MASONRY PLANTER STRUCTURE.
 - TAPER NEW SIDEWALK TO EXISTING DOOR OPENING. MATCH EXISTING THRESHOLD CONDITION.
 - INSTALL NEW SOD IN AREAS AS SHOWN.
 - NEW WAINSCOT
 - NEW WALL, FRAME AND DOOR TO MATCH EXISTING
 - (2) NEW ADA PARKING, (2) ADA SIGNS, (2) WHEEL STOPS AND (1) ADA RAMP AS SHOWN
 - ADA AUTOMATIC DOOR OPENERS AND PEDESTAL

TAGGART ARCHITECTS

600 Main Street, Suite 300
 North Little Rock, AR 72114
 Phone: 501-758-7443
 Fax: 501-753-7309
 www.taggarch.com



NORTH LITTLE ROCK

NORTH LITTLE ROCK
 COMMUNITY
 CENTER
 RENOVATIONS


PROJECT NAME _____



SEAL _____

REVISIONS

NO.	DESCRIPTION	DATE

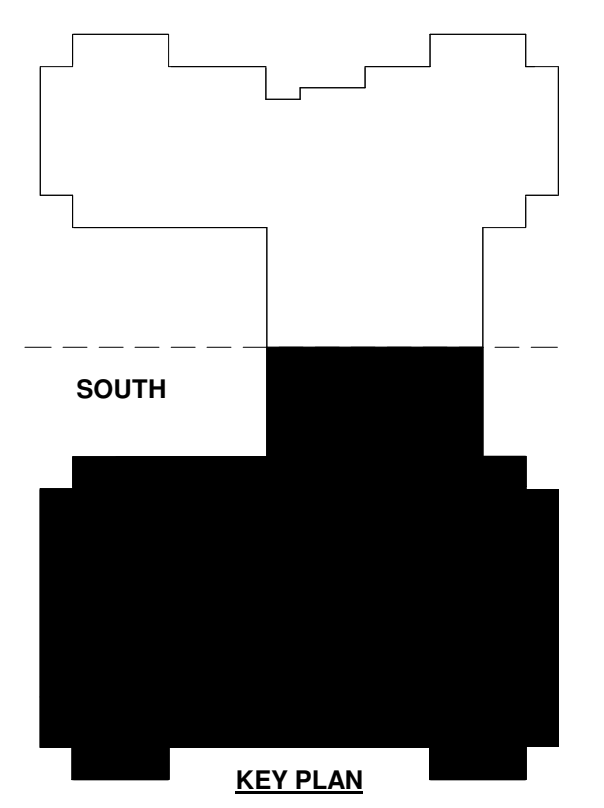

SECOND FLOOR -
 RENOVATION - SOUTH

SHEET NAME _____
 DATE 05/05/2024

PROJECT NUMBER 161423

SHEET NUMBER **A104**

1 SECOND FLOOR - RENOVATION - SOUTH
 1/8" = 1'-0"