


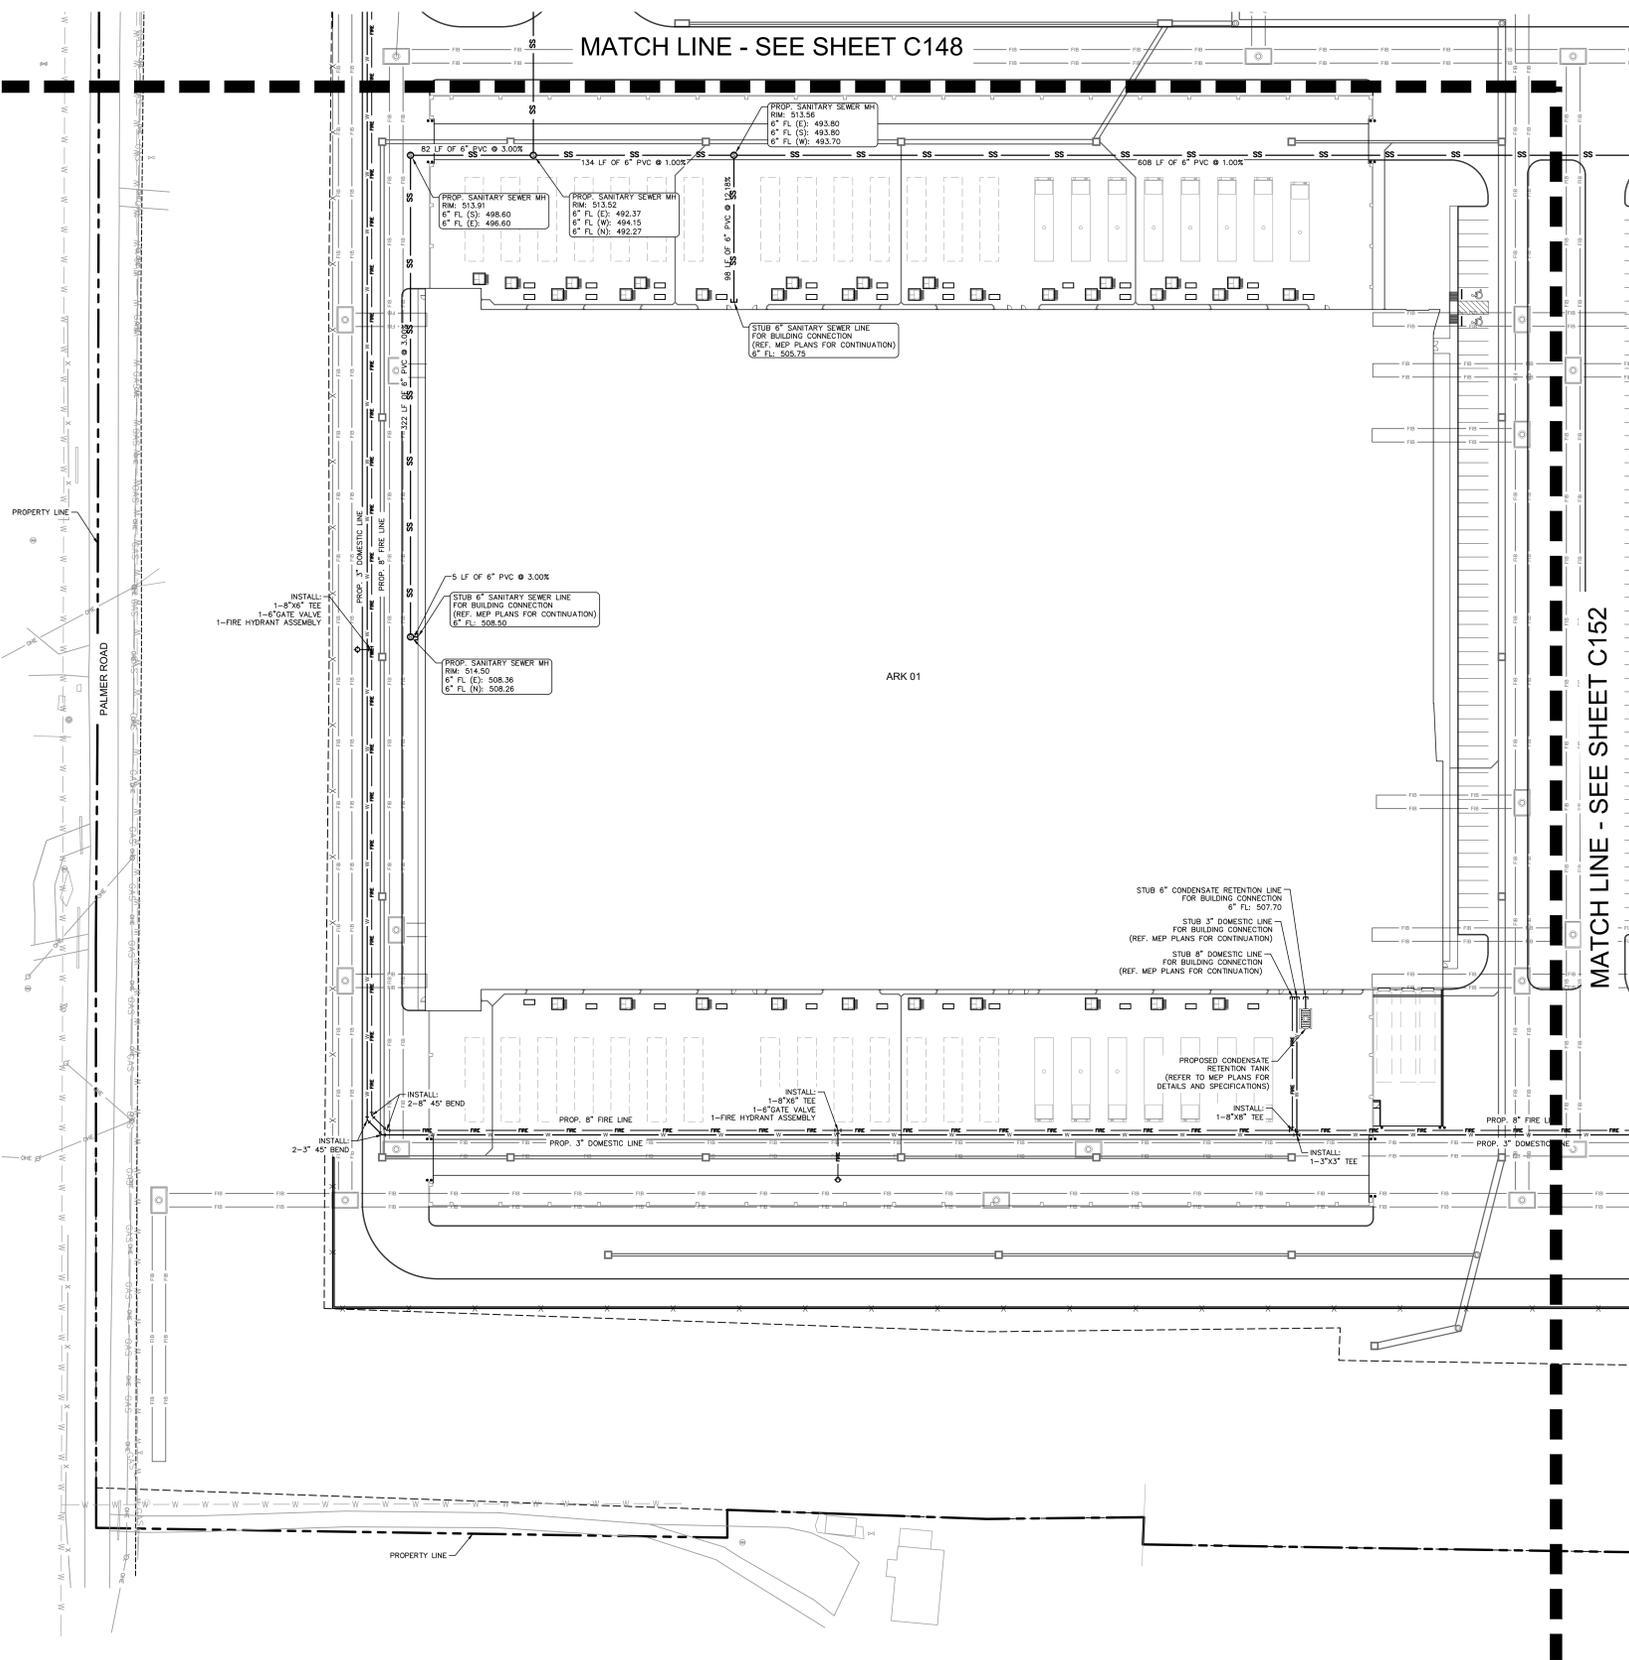

GRAPHIC SCALE IN FEET  
 0 30 60 120



LEGEND	
---	PROPERTY LINE
---	PROPOSED UTILITY EASEMENT
---	EXISTING UTILITY EASEMENT
---	PROPOSED STORM LINE
(D)	PROPOSED STORM MANHOLE
(G)	PROPOSED GRATE INLET
(C)	PROPOSED CURB INLET
---	PROPOSED WATER LINE
SS	PROPOSED SSWR LINE
(S)	PROPOSED SSWR MANHOLE
(F)	PROPOSED FIRE HYDRANT
(V)	PROPOSED WATER VALVE
---	PROPOSED UNDERGROUND ELECTRIC
---	PROPOSED GAS LINE
---	PROPOSED COMMUNICATIONS LINE
---	PROPOSED OVERHEAD ELECTRIC
---	PROPOSED TELEPHONE LINE
---	PROPOSED FIBER OPTIC LINE
---	EXISTING SSWR LINE
---	EXISTING WATERLINE
---	EXISTING STORM SEWER LINE

- UTILITY NOTES**
- THE CONTRACTOR IS SPECIFICALLY CAUTIONED THAT THE LOCATION AND/OR ELEVATION OF EXISTING UTILITIES AS SHOWN ON THESE PLANS ARE BASED ON RECORDS OF THE VARIOUS UTILITY COMPANIES, AND WHERE POSSIBLE, MEASUREMENTS TAKEN IN THE FIELD. THE INFORMATION IS NOT TO BE RELIED ON AS BEING EXACT OR COMPLETE. THE CONTRACTOR MUST CALL THE APPROPRIATE UTILITY COMPANIES AT LEAST 72 HOURS BEFORE ANY EXCAVATION TO REQUEST EXACT FIELD LOCATION OF UTILITIES.
  - CONTRACTOR SHALL FIELD VERIFY THE EXACT HORIZONTAL AND VERTICAL LOCATIONS OF ALL EXISTING UTILITIES IN FIELD PRIOR TO COMMENCING CONSTRUCTION. NOTIFY ENGINEER IMMEDIATELY OF ANY DISCREPANCIES.
  - ALL WATER AND SEWER LINES AS WELL AS TAPS/CONNECTIONS TO EXISTING PUBLIC WATER LINES SHALL BE CONSTRUCTED IN ACCORDANCE WITH THE LOCAL MUNICIPALITIES STANDARD SPECIFICATIONS AND DETAILS WITH ALL ADDENDA AND AMENDMENTS THERETO.
  - CONTRACTOR SHALL NOTIFY THE UTILITY AUTHORITY 72 HOURS BEFORE CONNECTING TO ANY EXISTING LINE.
  - WATER LINES SHALL BE AS FOLLOWS:  
 A) 3" AND SMALLER = SCHEDULE 40 PVC  
 B) 4" - 12" = PVC CLASS 150 DR 18, WITH BEDDING AND BACKFILL PER MANUFACTURER RECOMMENDATIONS.
  - SANITARY SEWER PIPES SHALL BE AS FOLLOWS:  
 A) 4" - 12" = PVC SDR-26, WITH BEDDING AND BACKFILL PER MANUFACTURER RECOMMENDATIONS.
  - CONTRACTOR SHALL MAINTAIN A MINIMUM OF 4'-0" COVER ON ALL WATERLINES.
  - WATER LINES CROSSING AND RUNNING PARALLEL TO GRAVITY SEWER LINES AND FORCE MAINS SHALL CONFORM TO THE SEPARATION AND CROSSING REQUIREMENTS OF TEXAS ADMINISTRATIVE CODE § 290.44 PARAGRAPH (E).
  - LINES UNDERGROUND SHALL BE INSTALLED, INSPECTED AND APPROVED BEFORE BACKFILLING.
  - TOPS OF EXISTING MANHOLES SHALL BE RAISED AS NECESSARY TO BE FLUSH WITH PROPOSED PAVEMENT ELEVATIONS, OR TO BE 2'-4" ABOVE THE PROPOSED GRADE ELEVATIONS IN LANDSCAPE AREAS.
  - CONTRACTOR IS RESPONSIBLE FOR ALL NECESSARY INSPECTIONS, TESTING AND/OR CERTIFICATIONS REQUIRED BY CODES AND/OR UTILITY SERVICE COMPANIES.
  - CONTRACTOR SHALL COORDINATE WITH ALL PRIVATE UTILITY COMPANIES FOR INSTALLATION REQUIREMENTS AND SPECIFICATIONS.
  - REFER TO ARCHITECTURAL PLANS FOR SITE LIGHTING ELECTRICAL PLAN.
  - CONTRACTOR SHALL BE RESPONSIBLE FOR MAINTAINING TRENCH SAFETY MEASURES IN ACCORDANCE WITH OSHA AND LOCAL AGENCY STANDARDS FOR ALL EXCAVATIONS.
  - THE SITE CONTRACTOR MUST COORDINATE THE TIMING AND INSTALLATION OF ALL NATURAL GAS LINES WITH THE GENERAL CONTRACTOR FOR THE BUILDING AND MAKE ALL NECESSARY SCHEDULE ARRANGEMENTS FOR TEMPORARY OR PERMANENT GAS LINES PER THE PROJECT SCHEDULE.
  - THE SCOPE OF UTILITIES STUBBED TO THE PROPOSED BUILDING(S) IN THIS PLAN SET SHALL TERMINATE 5' OUTSIDE OF THE BUILDING.

UTILITY CROSSING TABLE			
CROSSING NUMBER	SANITARY SEWER FLOW LINE ELEVATION	STORM SEWER FLOW LINE ELEVATION	SPACING BETWEEN PIPES ( ft )
1	XX.XX	XX.XX	XX.XX
2	XX.XX	XX.XX	XX.XX
3	XX.XX	XX.XX	XX.XX

**CAUTION!!**  
 EXISTING UNDERGROUND UTILITIES IN THE AREA  
 CONTRACTOR IS RESPONSIBLE FOR DETERMINING THE  
 HORIZONTAL AND VERTICAL LOCATION OF ALL UTILITIES  
 PRIOR TO CONSTRUCTION. CONTRACTOR SHALL BE  
 RESPONSIBLE FOR ANY REPAIRS TO EXISTING UTILITIES DUE  
 TO DAMAGE INCURRED DURING CONSTRUCTION.  
 CONTRACTOR SHALL NOTIFY THE ENGINEER OF ANY  
 DISCREPANCIES ON THE PLANS.



ISSUES	
1	01/23/2026 DESIGN DEVELOPMENT


REVISIONS	
-----------	--

**KimleyHorn**  
 2024 KIMLEY HORN AND ASSOCIATES, P.C.  
 1100 EAST PINEBARK AVENUE, SUITE 100  
 DALLAS, TEXAS 75242  
 LICENSED PROFESSIONAL ENGINEERS

**NOT FOR CONSTRUCTION**

This document is incomplete and may not be used for regulatory approval, permit or construction.  
 Date of issue: 01/23/2026

**SERVERFARM - ARK01**  
**DESIGN DEVELOPMENT**  
 Clarksville, AR 72830

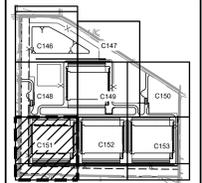

UTILITY PLAN  
 (6 OF 8)

JOB SHEET 065011204