

- THE ROOM FINISH SCHEDULE TYPICALLY INDICATES CEILING MATERIALS AND FINISHES. MATERIALS OR FINISHES THAT VARY WITHIN A ROOM WILL BE INDICATED ON THE RCP.
- R.C.P.'S WILL TYPICALLY INDICATE:
 - LOCATIONS, DIMENSIONS AND HEIGHTS A.F.F. OR FURR DOWNS.
 - VARYING CEILING MATERIALS AND THEIR LOCATIONS.
 - HEIGHTS OF WALLS A.F.F. (FULL HEIGHT AND PARTIAL HEIGHT).
 - REQUIRED FIRE-RATINGS OF WALLS.
 - FINAL LOCATIONS OF CEILING MOUNTED FIXTURES/DEVICES.
- WHERE WALL TYPE/FIRE-RATING DESIGNATIONS FROM THE FLOOR PLANS CONFLICT WITH THE FIRE-RATING DESIGNATIONS INDICATED ON THE RCP, THE MORE STRINGENT DESIGNATIONS SHALL APPLY.
- PROVIDE ADDITIONAL SUPPORT FOR TRACK LIGHTING AS REQUIRED.
- COORDINATE MEP/ELECTRICAL DRAWINGS FOR ALL FIXTURES/DEVICES MOUNTED IN, ABOVE, OR HUNG FROM THE CEILING. FINAL FIXTURE/DEVICE LOCATIONS ARE DETERMINED BY THE ARCHITECTURAL RCP. WHERE CONDITIONS DIFFER SIGNIFICANTLY BETWEEN THE PLANS, REQUEST CLARIFICATION FROM THE ARCHITECT BEFORE PROCEEDING. WHERE FIXTURES/DEVICES SHOWN OR SPECIFIED ON DRAWINGS OTHER THAN THE ARCHITECTURAL RCP'S ARE VISIBLE AT THE CEILING PLANE, COORDINATE LOCATIONS WITH THE ARCHITECT.
- ALL SUSPENDED FIXTURES SHALL MAINTAIN 10'-0" CLEARANCE A.F.F. TO LOWEST POINT OF FIXTURE, U.N.O.
- DO NOT INSTALL CEILING GRID UNIT. WORK ABOVE CEILING IS COORDINATED AND INSTALLED WITHIN AVAILABLE PLENUM SPACE.
- LOCATE CEILING MOUNTED FIXTURES/DEVICES IN THE CENTERS OF FULL CEILING PANELS U.N.O.
- LIGHT FIXTURES IN MECHANICAL AND EQUIPMENT ROOMS ARE SHOWN FOR QUANTITY ONLY. CONTRACTOR IS TO COORDINATE FIXTURE PLACEMENT WITH ALL MEP ITEMS AND SET FINAL FIXTURE LOCATIONS AS REQUIRED TO EVENLY AND FULLY LIGHT ACCESSIBLE AREAS OF THE ROOM WITH THE QUANTITY OF FIXTURES SHOWN.
- PROJECTION SCREENS SHALL BE CEILING MOUNTED, CENTERED ABOVE MARKER BOARD. U.N.O.
- GYP. CEILINGS AND BULKHEADS SHALL BE PAINTED PER FINISH PLANS U.N.O.
- ACCENT PAINT ON GYP. BOARD BULKHEADS SHALL BE ON BOTTOM AND SEES OF BULKHEAD.
- ALL INTERIOR PARTITIONS SHALL BE TO DECK. U.N.O.

ISSUES		
1	11/12/2025	CONCEPTUAL
2	12/12/2025	SCHEMATIC DESIGN
3	12/17/2025	STILL MILL ORDER
4	01/23/2026	DESIGN DEVELOPMENT
5		
6		
7		
8		
9		
10		
11		
12		
13		

RCP LEGEND

FIRE & SMOKE WALL LEGEND

CODE REQUIRED, INDICATED BY COLOR

	UNRATED ASSEMBLY
	1 HOUR RATED ASSEMBLY
	2 HOUR RATED ASSEMBLY
	2 HOUR RATED INTUMESCENT COATING

REVISIONS

NOT FOR CONSTRUCTION


This document is incomplete and may not be used for regulatory approval, permit or construction.
Date of issue: 01/23/2026

ARK01
DESIGN DEVELOPMENT
CLARKSVILLE, AR 72830

L	K	J	
G	E	C	A
H	F	D	B
P	N	M	

REFLECTED CEILING PLAN - LEVEL TWO - SEGMENT F

JOB 25864
SHEET
A03-02F

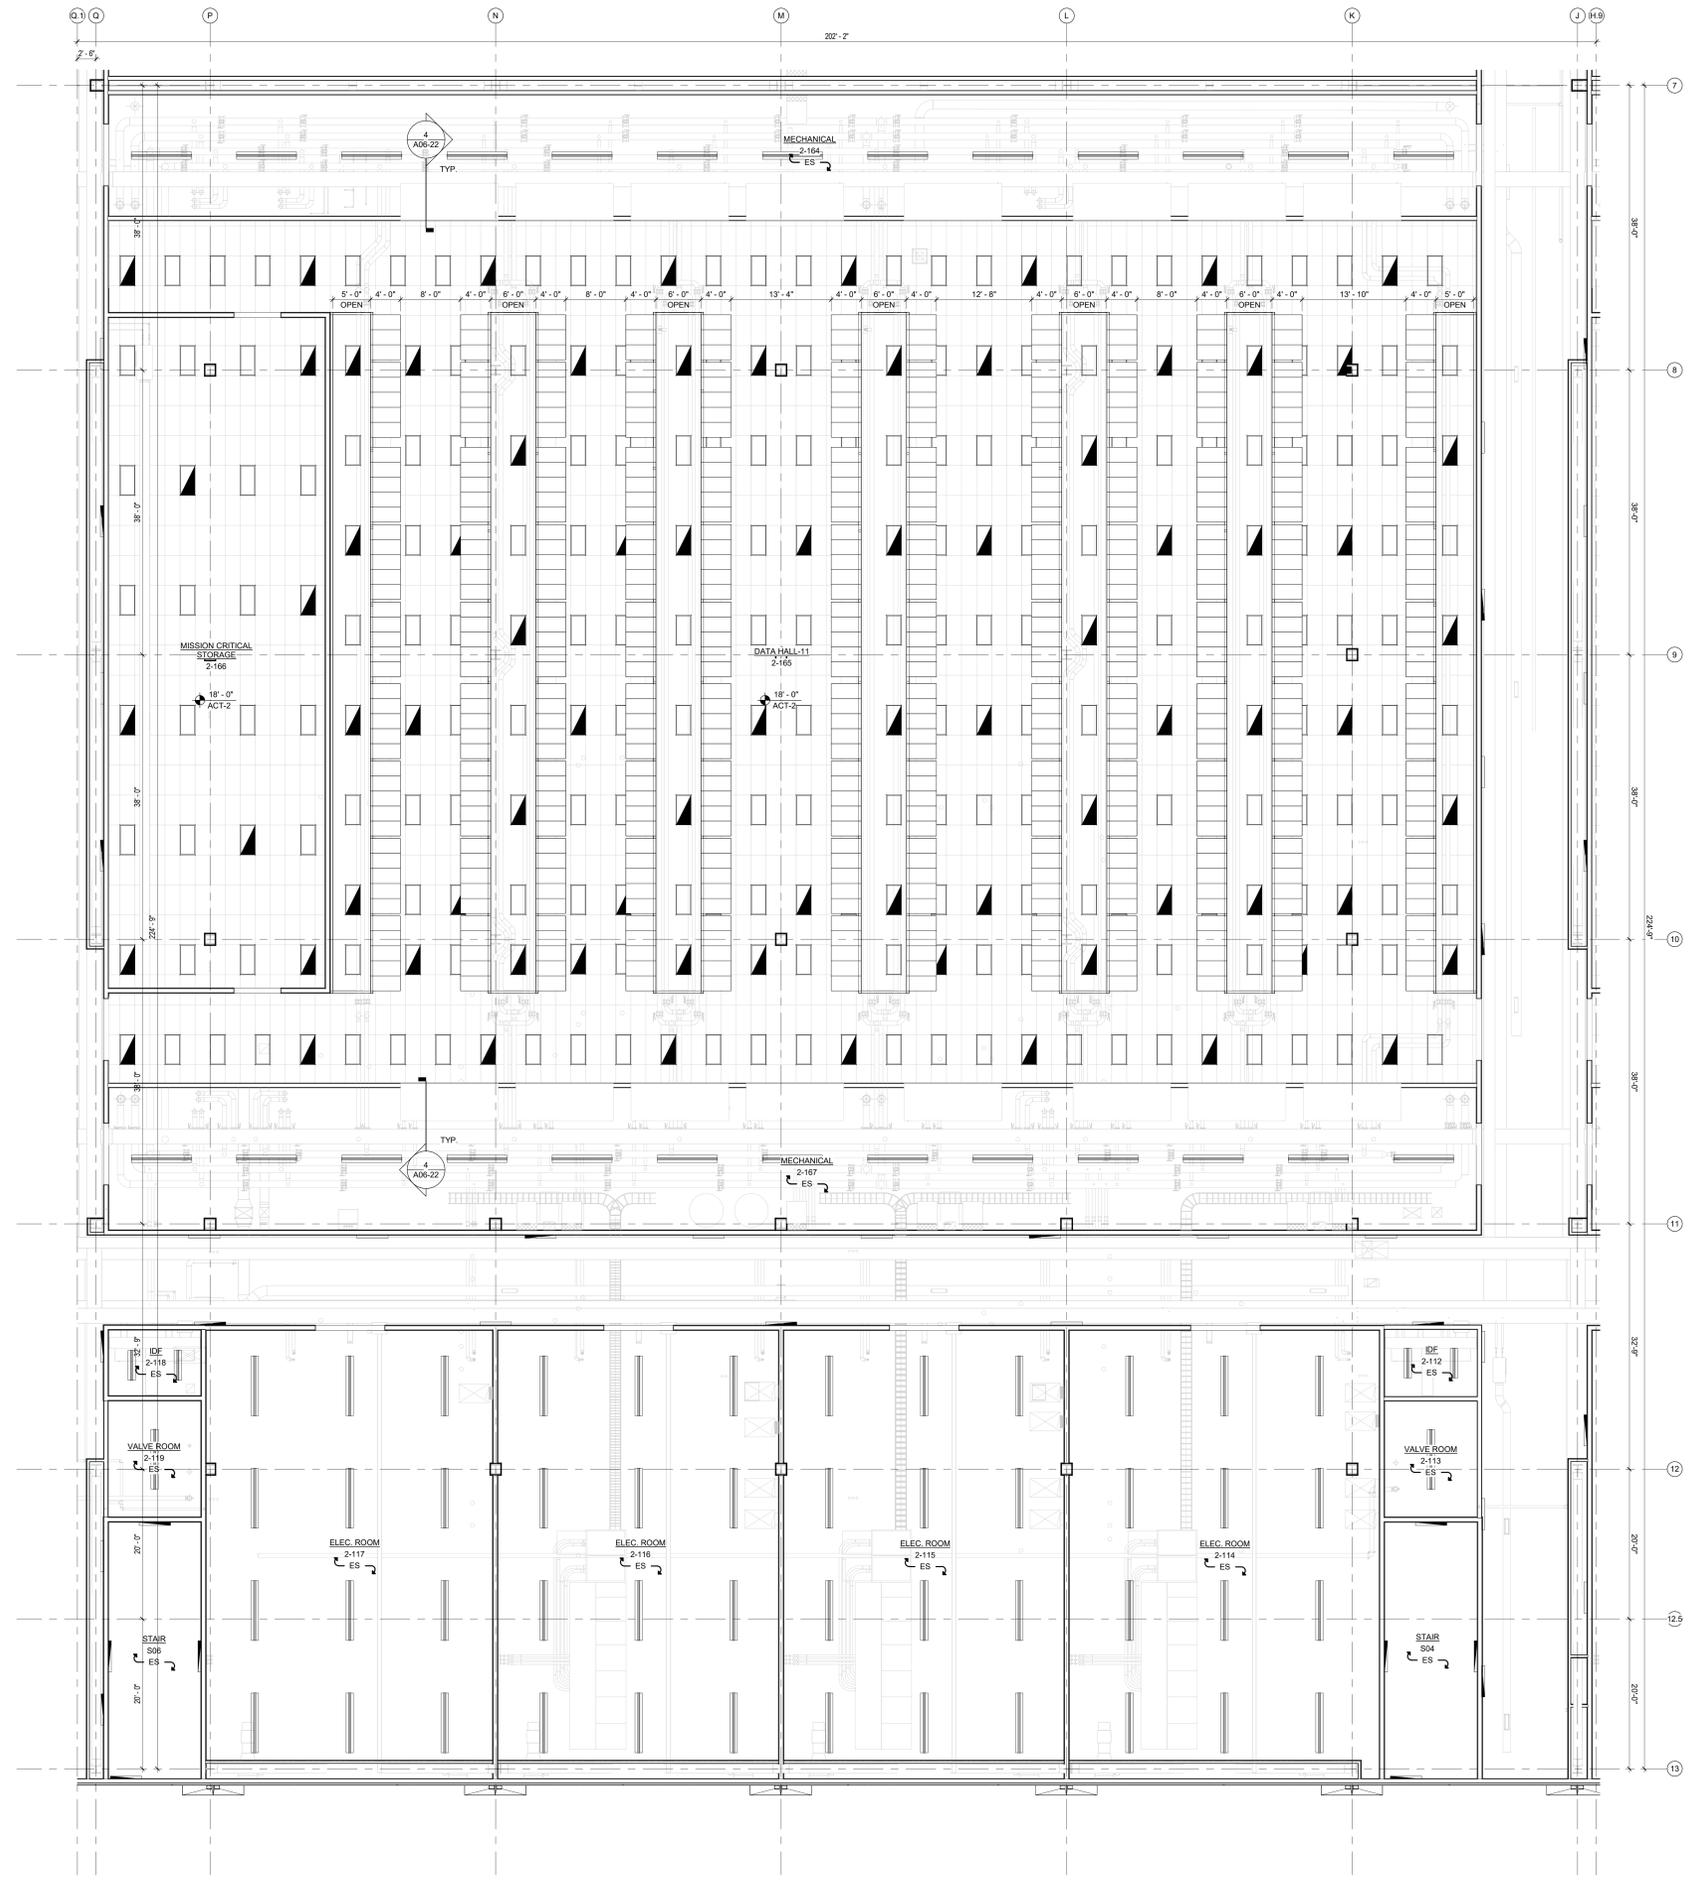

1 REFLECTED CEILING PLAN - LEVEL TWO - SEGMENT F
1/8" = 1'-0"

