

GENERAL RCP NOTES

- 1. THE ROOM FINISH SCHEDULE TYPICALLY INDICATES CEILING MATERIALS AND FINISHES... 2. WHERE WALL TYPE FIRE-RATING DESIGNATIONS FROM THE FLOOR PLANS CONFLICT WITH THE FIRE-RATING DESIGNATIONS INDICATED ON THE RCP... 3. MORE STRINGENT DESIGNATIONS SHALL APPLY... 4. COORDINATE MEP / ETC. DRAWINGS FOR ALL FIXTURES/DEVICES MOUNTED IN, ABOVE, OR HUNG FROM THE CEILING... 5. ALL SUSPENDED FIXTURES SHALL MAINTAIN 10'-0" CLEARANCE A.F.F. TO LOWEST POINT OF FIXTURE, U.N.O. 6. DO NOT INSTALL CEILING GRID UNTIL WORK ABOVE CEILING IS COORDINATED AND INSTALLED WITHIN AVAILABLE PLENUM SPACE. 7. LOCATE CEILING MOUNTED FIXTURES/DEVICES IN THE CENTERS OF FULL CEILING PANELS U.N.O. 8. LIGHT FIXTURES IN MECHANICAL AND EQUIPMENT ROOMS ARE SHOWN FOR QUANTITY ONLY. CONTRACTOR IS TO COORDINATE FIXTURE PLACEMENT WITH ALL MEP ITEMS AND SET FINAL FIXTURE LOCATIONS AS REQUIRED TO EVENLY AND FULLY LIGHT ACCESSIBLE AREAS OF THE ROOM WITH THE QUANTITY OF FIXTURES SHOWN. 9. PROJECTION SCREENS SHALL BE CEILING MOUNTED, CENTERED ABOVE MARKER BOARD, U.N.O. 10. GYP. CEILINGS AND BULKHEADS SHALL BE PAINTED PER FINISH PLANS U.N.O. 11. ACCENT PAINT ON GYP. BOARD BULKHEADS SHALL BE ON BOTTOM AND SEES OF BULKHEAD. 12. ALL INTERIOR PARTITIONS SHALL BE TO DECK, U.N.O.

RCP LEGEND

Table with 2 columns and 13 rows listing ceiling fixtures and materials such as 2X2 LAY-IN CEILING, EXPOSED STRUCTURE, 2X2 LAY-IN INDIRECT FIXTURE, 1X4 LAY-IN INDIRECT FIXTURE, 1X4 HUNG PARABOLIC STRIP, 2X2 LAY-IN LENS FIXTURE, 1X4 LAY-IN LENS FIXTURE, WALL SCONCE TOP, 1'-0" FINISHED CEILING, RETURN AIR DIFFUSER, CEILING SPEAKER, GYP. BD. CEILING, CLG MOUNTED CURTAIN TRACK, 2X4 LAY-IN INDIRECT FIXTURE, 2X4 LAY-IN PARABOLIC FIXTURE, RECESSED WALLWASHER, 2X4 LAY-IN LENS FIXTURE, HANGING PENDANT LIGHTING FIXTURE, RECESSED LIGHT FIXTURE, RECESSED PARABOLIC FIXTURE, COVE LIGHTING, SUPPLY AIR DIFFUSER, EMERGENCY EXIT FIXTURE.

FIRE & SMOKE WALL LEGEND

Table with 2 columns and 4 rows listing fire and smoke wall assemblies: UNRATED ASSEMBLY, 1 HOUR RATED ASSEMBLY, 2 HOUR RATED ASSEMBLY, 2 HOUR RATED INTUMESCENT COATING.

ISSUES table with 4 rows: 1 11/12/2025 CONCEPTUAL, 2 12/12/2025 SCHEMATIC DESIGN, 3 12/17/2025 STILL MILL ORDER, 4 01/23/2026 DESIGN DEVELOPMENT

REVISIONS

Empty table for tracking design revisions.

NOT FOR CONSTRUCTION


This document is incomplete and may not be used for regulatory approval, permit or construction. Date of issue: 01/23/2026

ARK01 DESIGN DEVELOPMENT CLARKSVILLE, AR 72830

Grid coordinate table with letters L, K, J, G, E, C, A, H, F, D, B, P, N, M.

REFLECTED CEILING PLAN - LEVEL TWO - SEGMENT H

JOB 25864 SHEET A03-02H

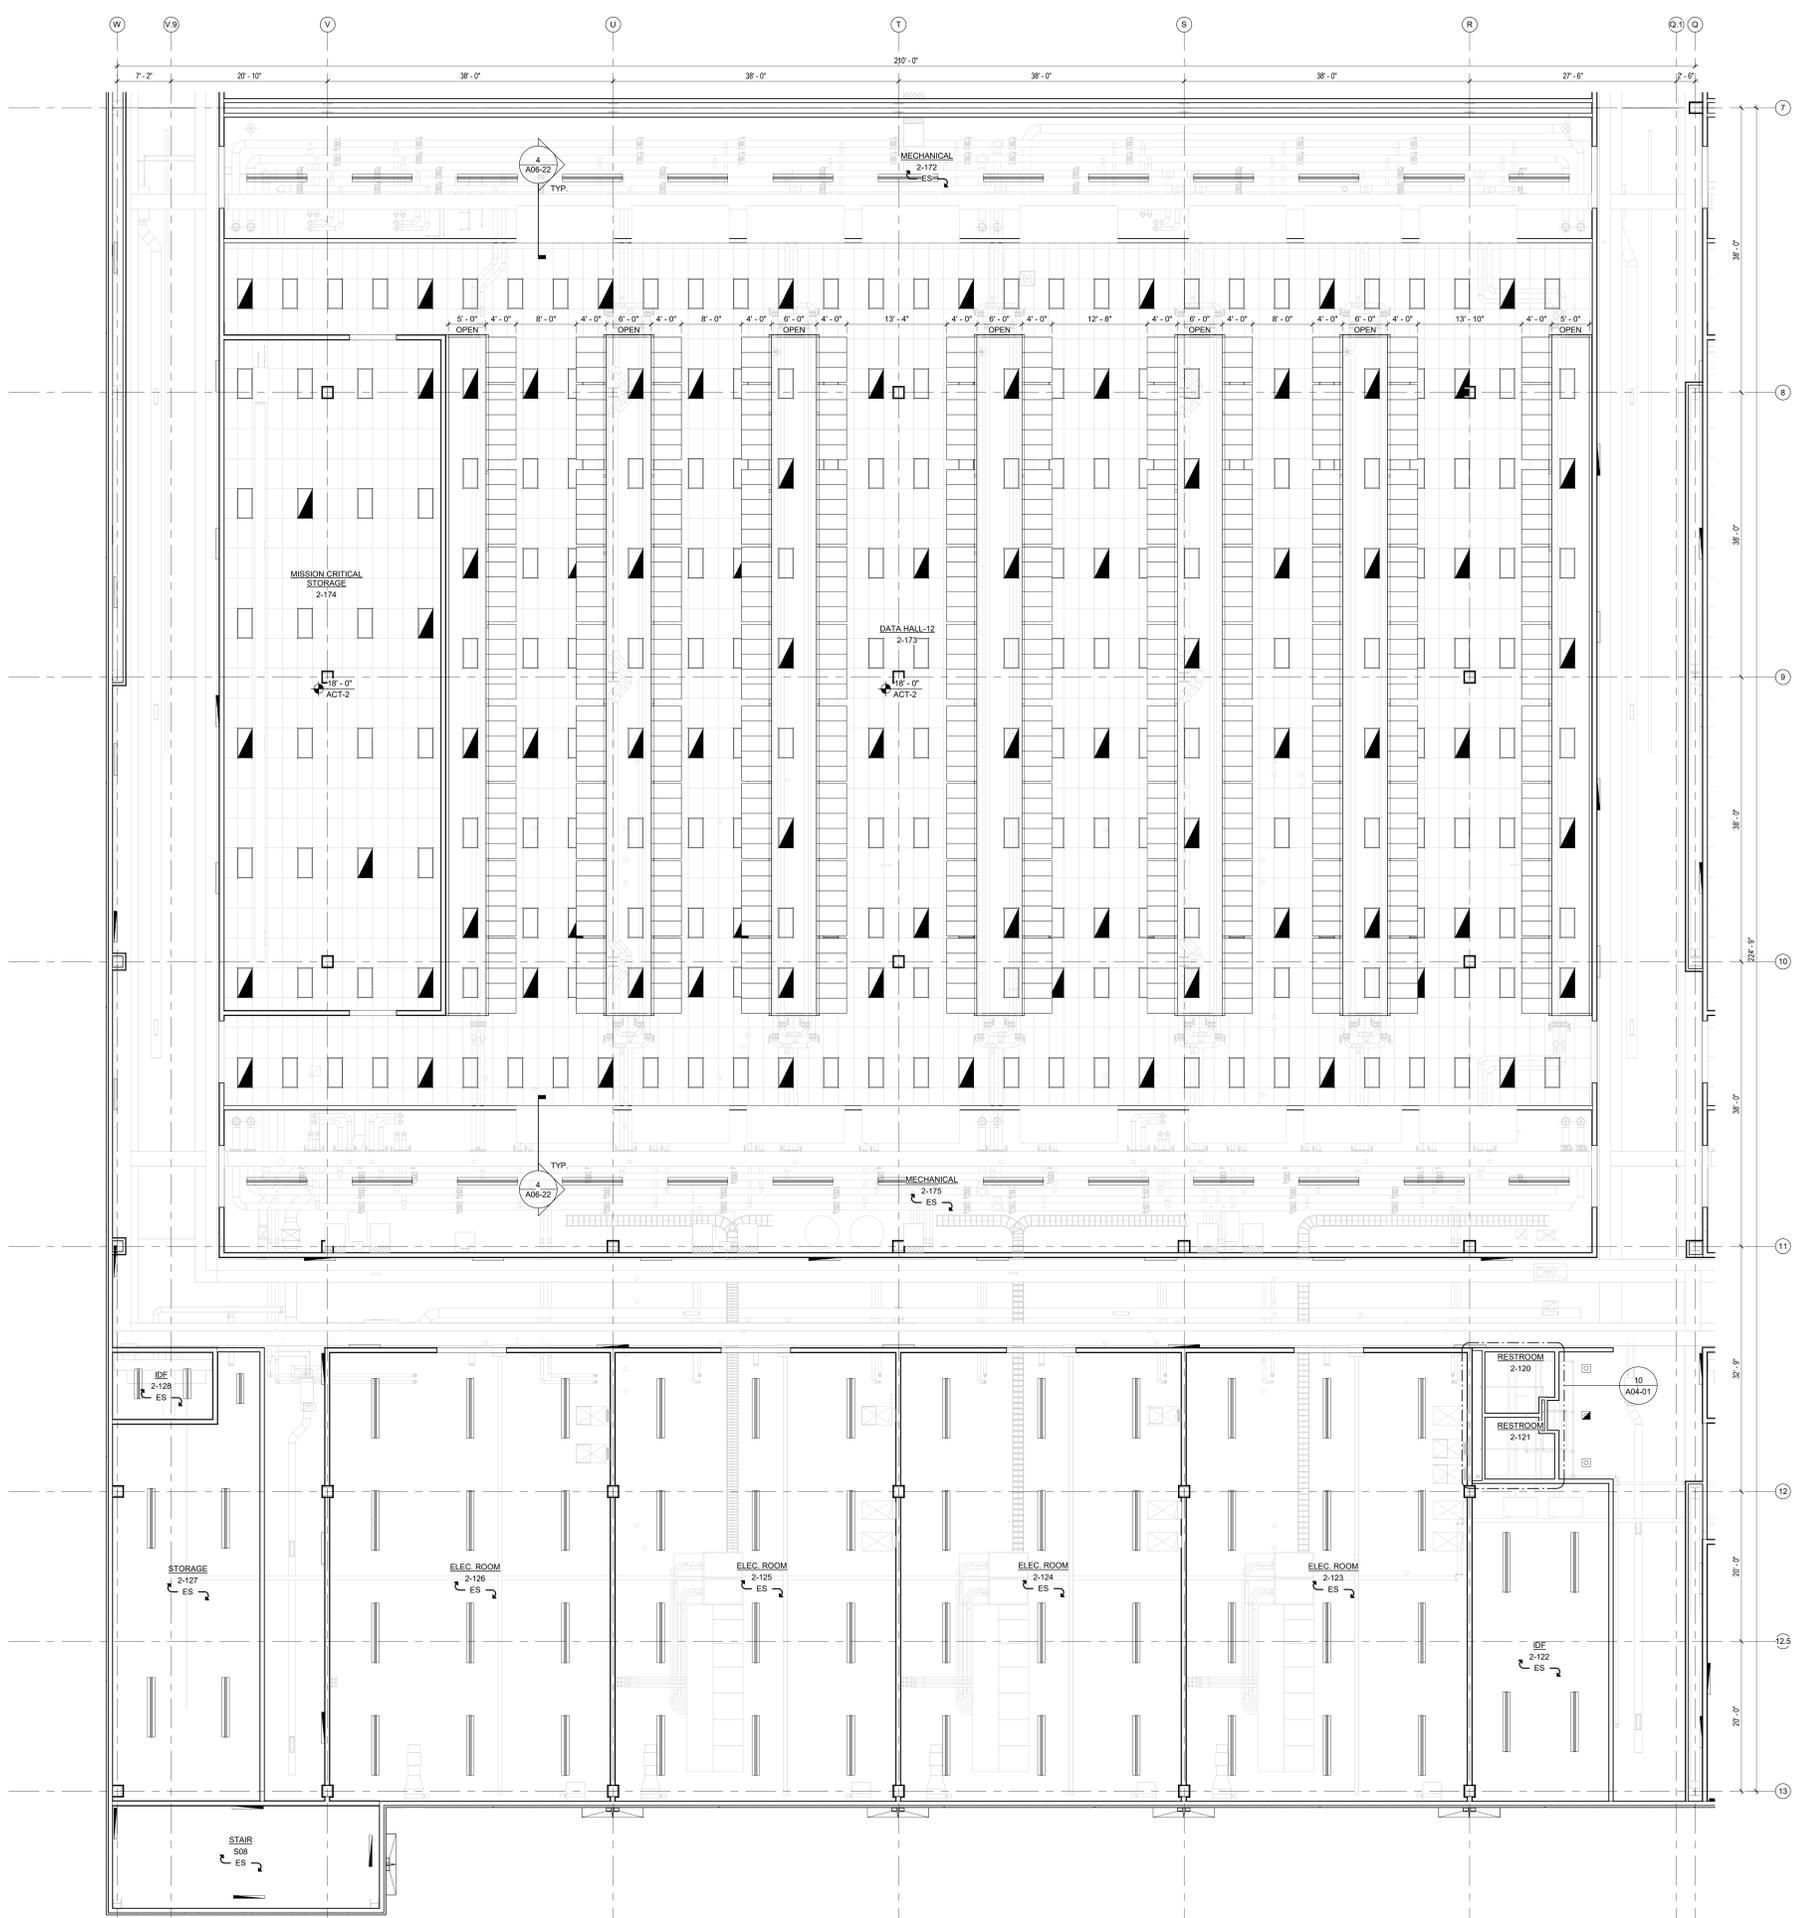

1 REFLECTED CEILING PLAN - LEVEL TWO - SEGMENT H 1/8" = 1'-0"