

GENERAL NOTES
 1. OVERALL PLAN FOR REFERENCE ONLY. REFER TO
 SECTORED SHEETS FOR ADDITIONAL INFORMATION.

serverfarm
CORGAN
TGRWA
 STRUCTURAL ENGINEERS
KW Mission Critical
 Engineering
 Member of WSP
EP ENGINEERING
PLUS
Kimley **Horn**

ISSUES


1	11/12/2025	CONCEPTUAL DESIGN
2	12/12/2025	SCHEMATIC DESIGN
3	12/17/2025	STEEL MILL ORDER
4	1/23/2026	DESIGN DEVELOPMENT

REVISIONS

KW Mission Critical Engineering
 Contact: David Adams Phone: 703.928.0715
 Engineer: Matthew Fagert License #: 123456 Exp. Date: 00/00/0000

NOT FOR CONSTRUCTION
 Date: 00/00/0000


SERVERFARM
 Clarksville, AR

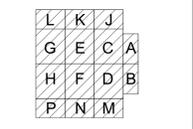

**LEVEL 1 - POWER
 PLAN - OVERALL**

JOB US0049903.5614
SHEET

E02-01

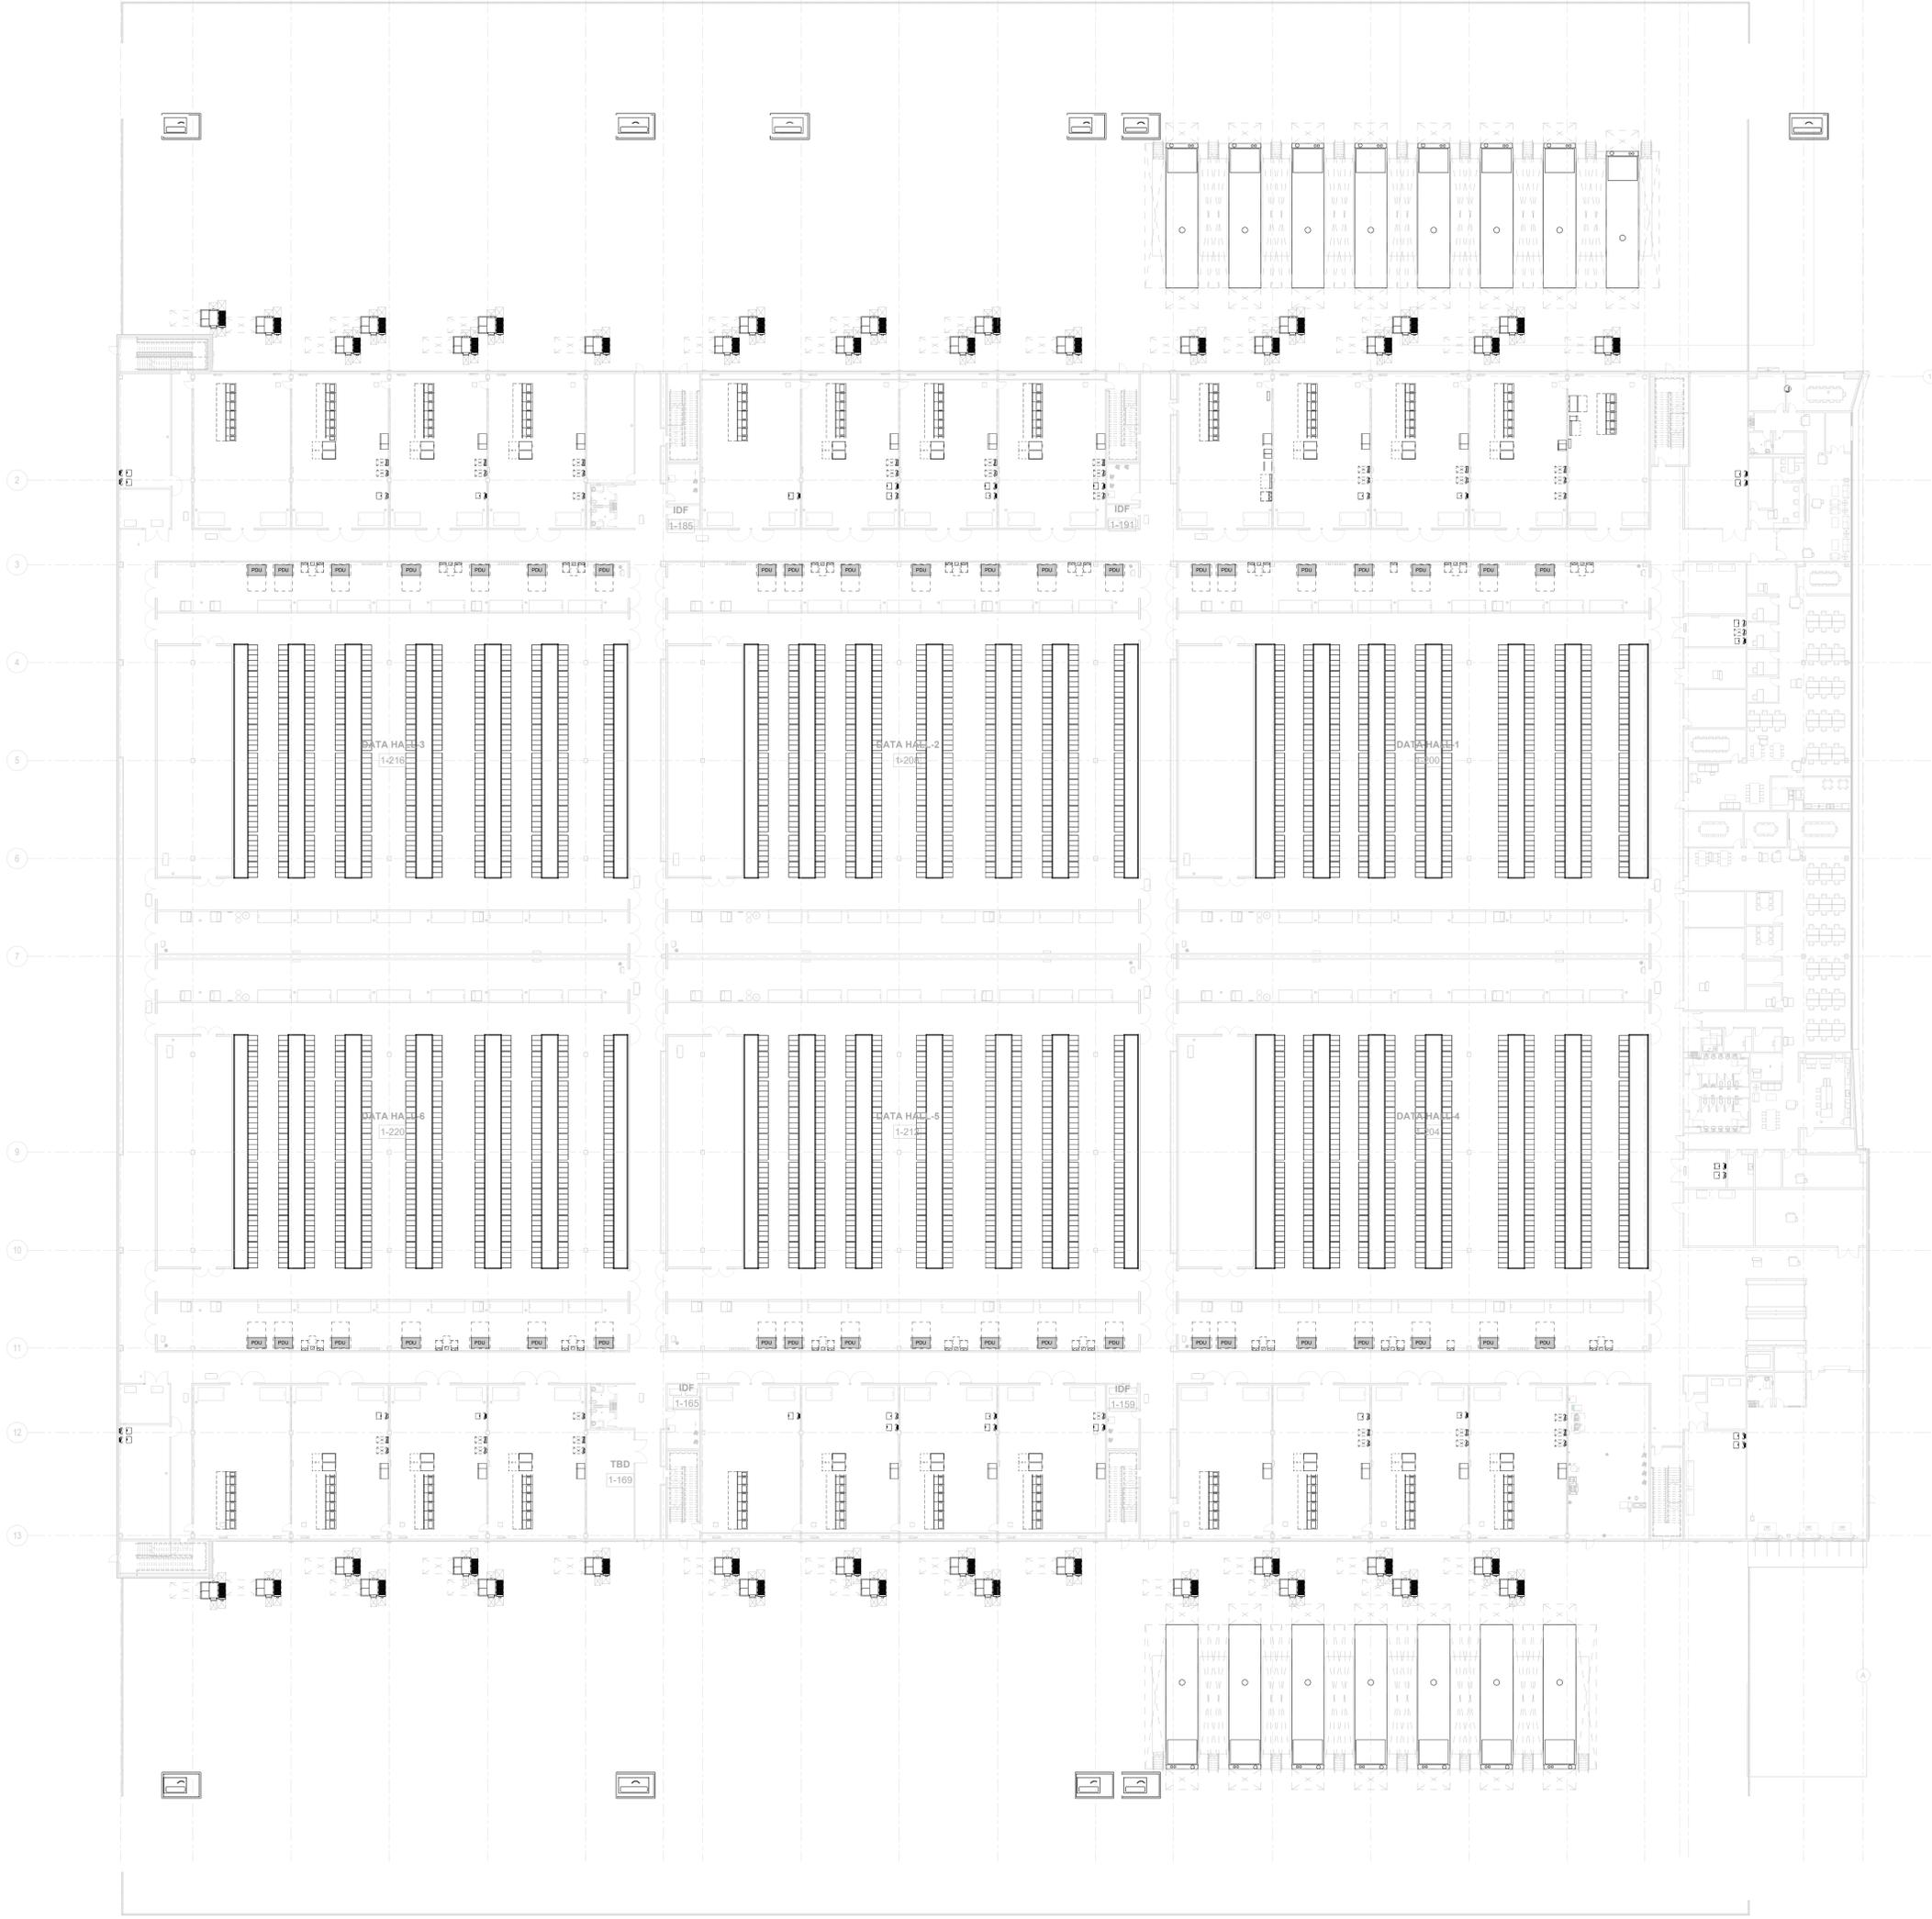

1/23/2026 3:57:01 PM E02-01 LEVEL 1 - POWER PLAN - OVERALL