


GENERAL NOTES
 1. OVERALL PLAN FOR REFERENCE ONLY. REFER TO SEGMENT SHEETS FOR ADDITIONAL INFORMATION.

serverfarm
CORGAN
TGRWA
 STRUCTURAL ENGINEERS
KW Mission Critical Engineering
 Member of WSP
EP PLUS
KimleyHorn

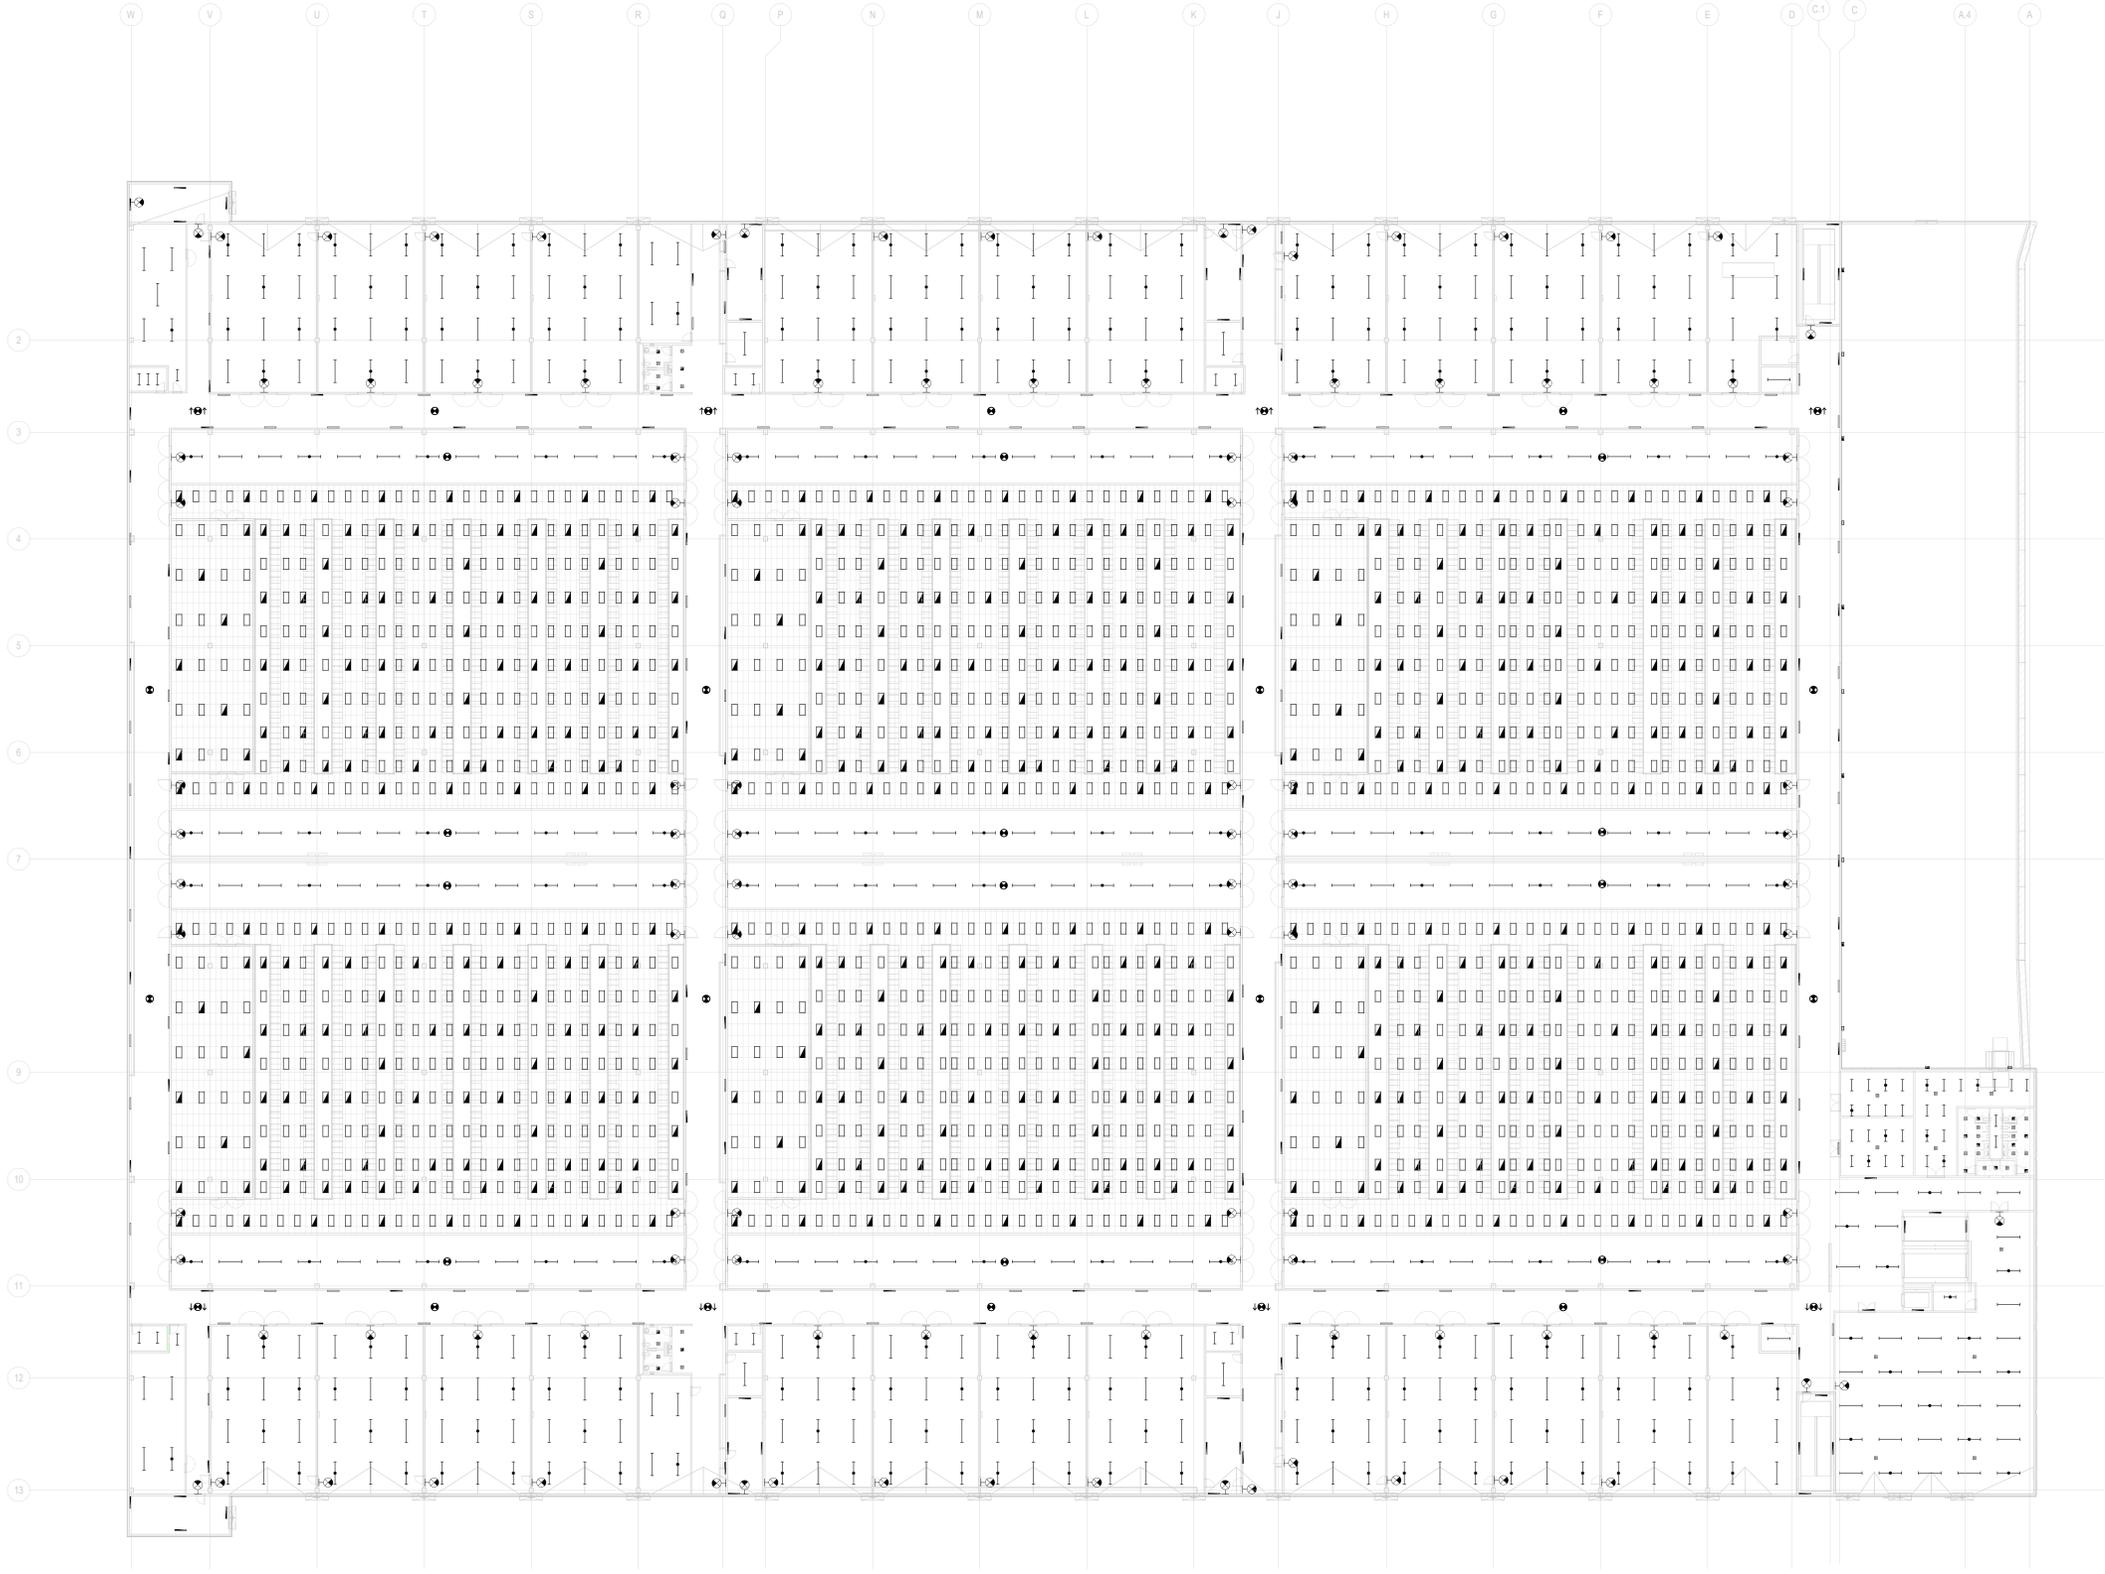

1 LEVEL 2 - LIGHTING PLAN - OVERALL
 3/64" = 1'-0"

ISSUES


1	11/12/2025	CONCEPTUAL DESIGN
2	12/12/2025	SCHEMATIC DESIGN
3	12/17/2025	STEEL MILL ORDER
4	1/23/2026	DESIGN DEVELOPMENT

REVISIONS

kW Mission Critical Engineering
 Contact: David Adams Phone: 703.928.0715
 Engineer: Matthew Fagert
 License #: 123456 Exp. Date: 00/00/0000

NOT FOR CONSTRUCTION
 Date: 00/00/0000

SERVERFARM
 Clarksville, AR

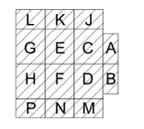

LEVEL 2 - LIGHTING PLAN - OVERALL

JOB SHEET US0049903.5614

E04-02