


ISSUES	
2	12.12.2025 SCHEMATIC DESIGN
4	1.23.2026 DESIGN DEVELOPMENT

REVISIONS	

KW Mission Critical Engineering
 Contact: K. DREWNOWSKI Phone: 601.451.2099
 Engineer: K. COOPER License #: 23615 Exp. Date: 00/00/0000

NOT FOR CONSTRUCTION
 Date: 12/12/2025


SERVERFARM
 Clarksville, AR

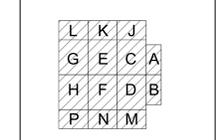

LEVEL 2 - MECHANICAL DUCTWORK PLAN - OVERALL

JOB SHEET US0049903.5614

M02-02

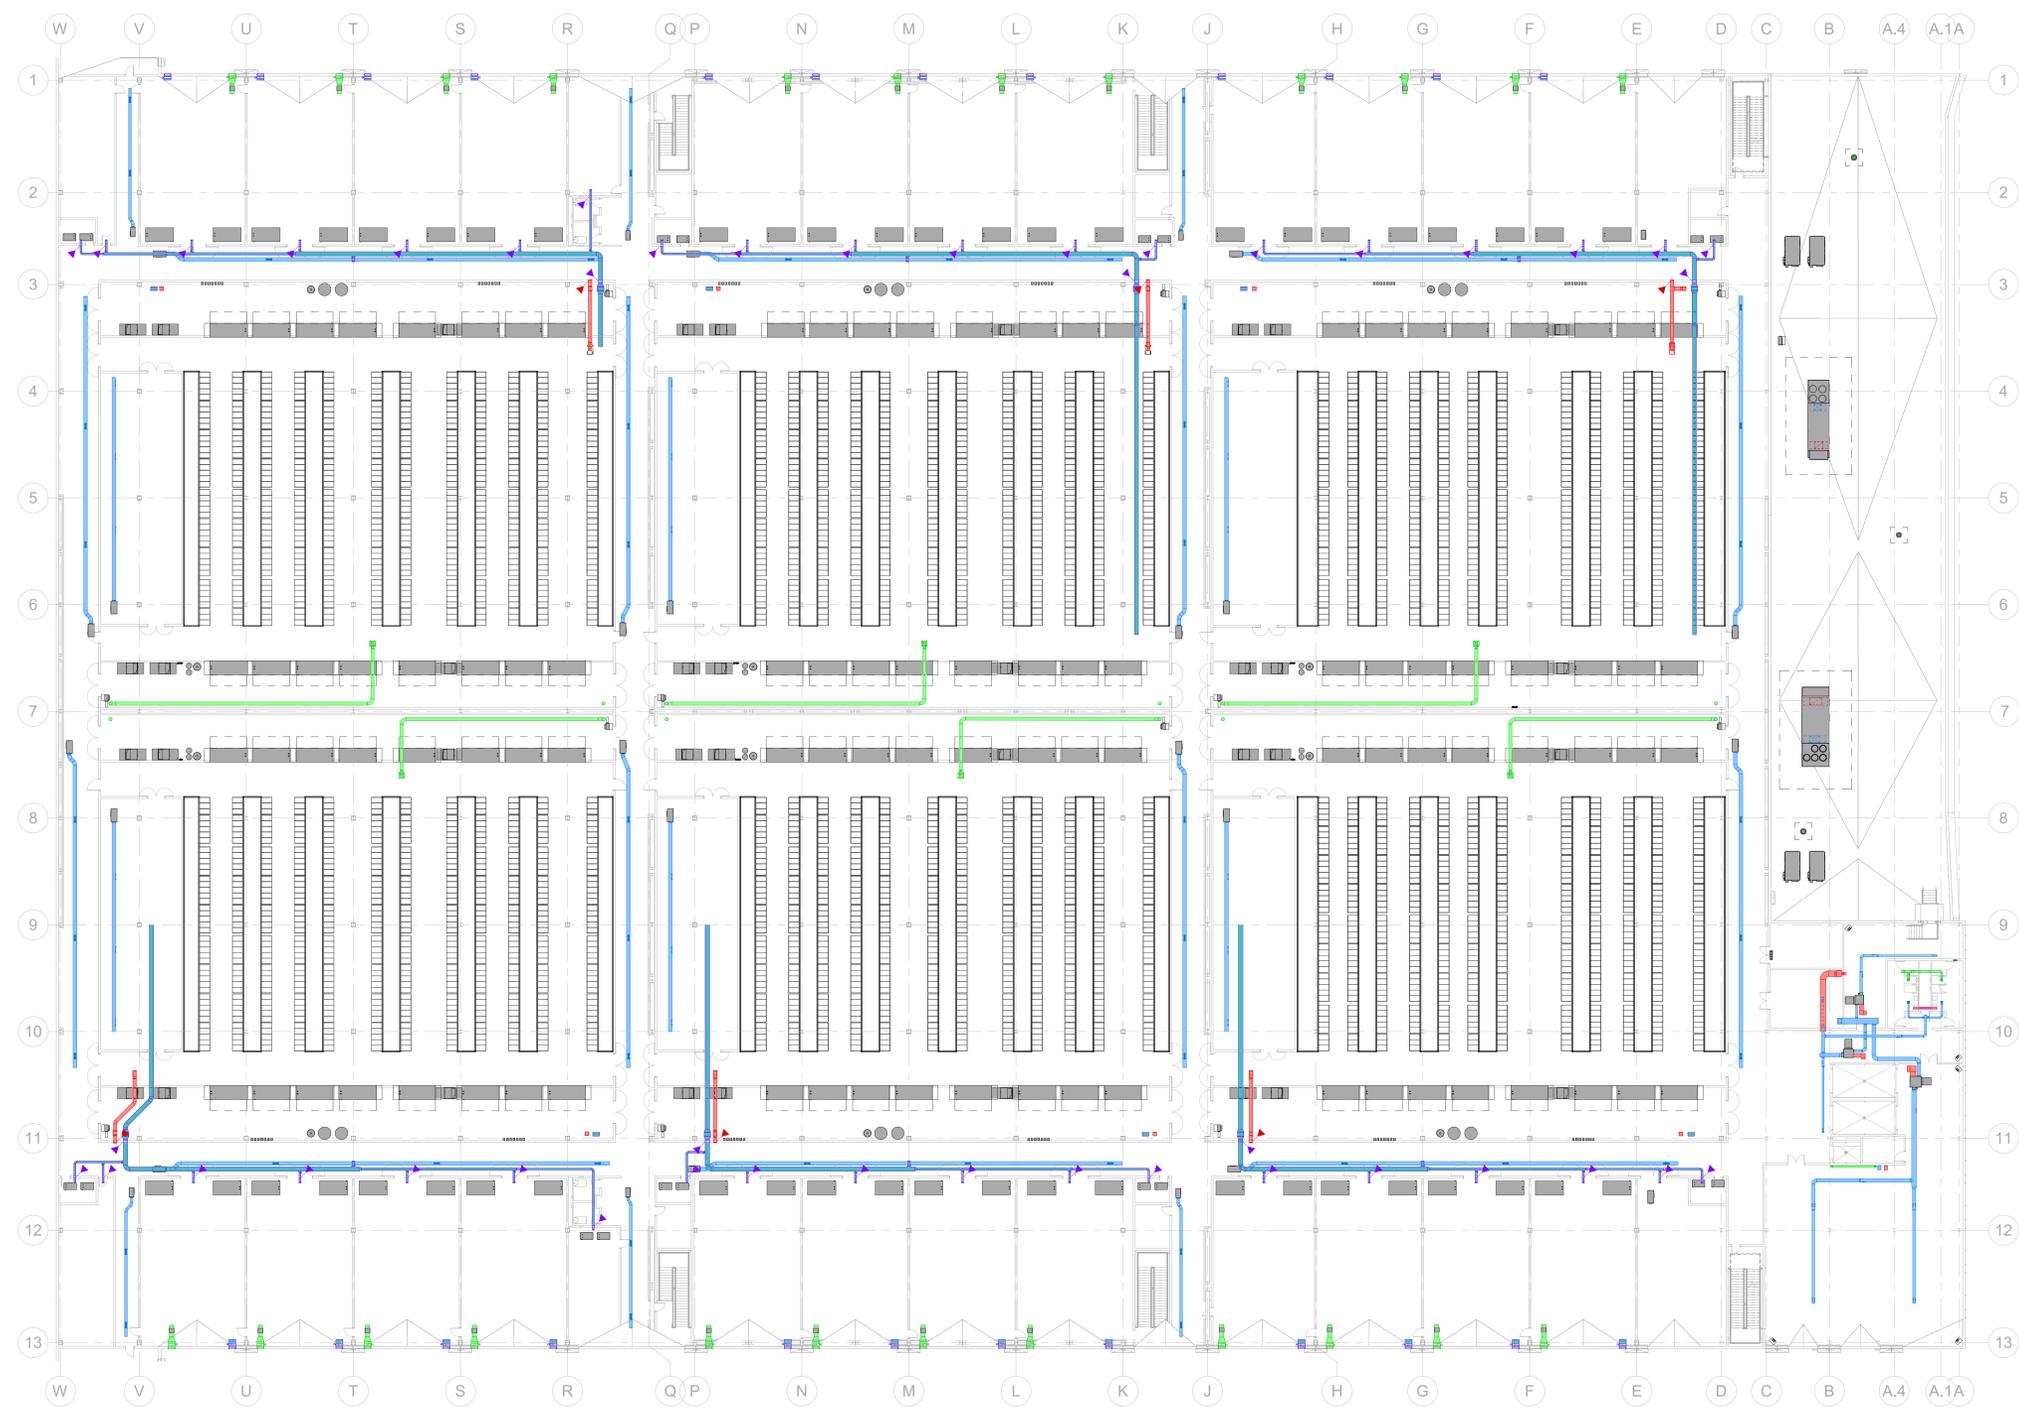

1 LEVEL 2 - MECHANICAL DUCTWORK PLAN - OVERALL
 3/64" = 1'-0"

1/23/2026 3:26:00 PM M02-02 LEVEL 2 - MECHANICAL DUCTWORK PLAN - OVERALL