

ISSUES	
4	1.23.2026 DESIGN DEVELOPMENT

REVISIONS	

kW Mission Critical Engineering
 Contact: K. DREWNOWSKI Phone: 601.451.2099
 Engineer: K. COOPER License #: 23615 Exp. Date: 00/00/0000

NOT FOR CONSTRUCTION
 Date: 12/12/2025


SERVERFARM
 Clarksville, AR

L	K	J
G	E	C
H	F	D
P	N	M

LEVEL 2 - MECHANICAL DUCTWORK PLAN - SEGMENT H

JOB US0049903.5614
SHEET

M02-02H

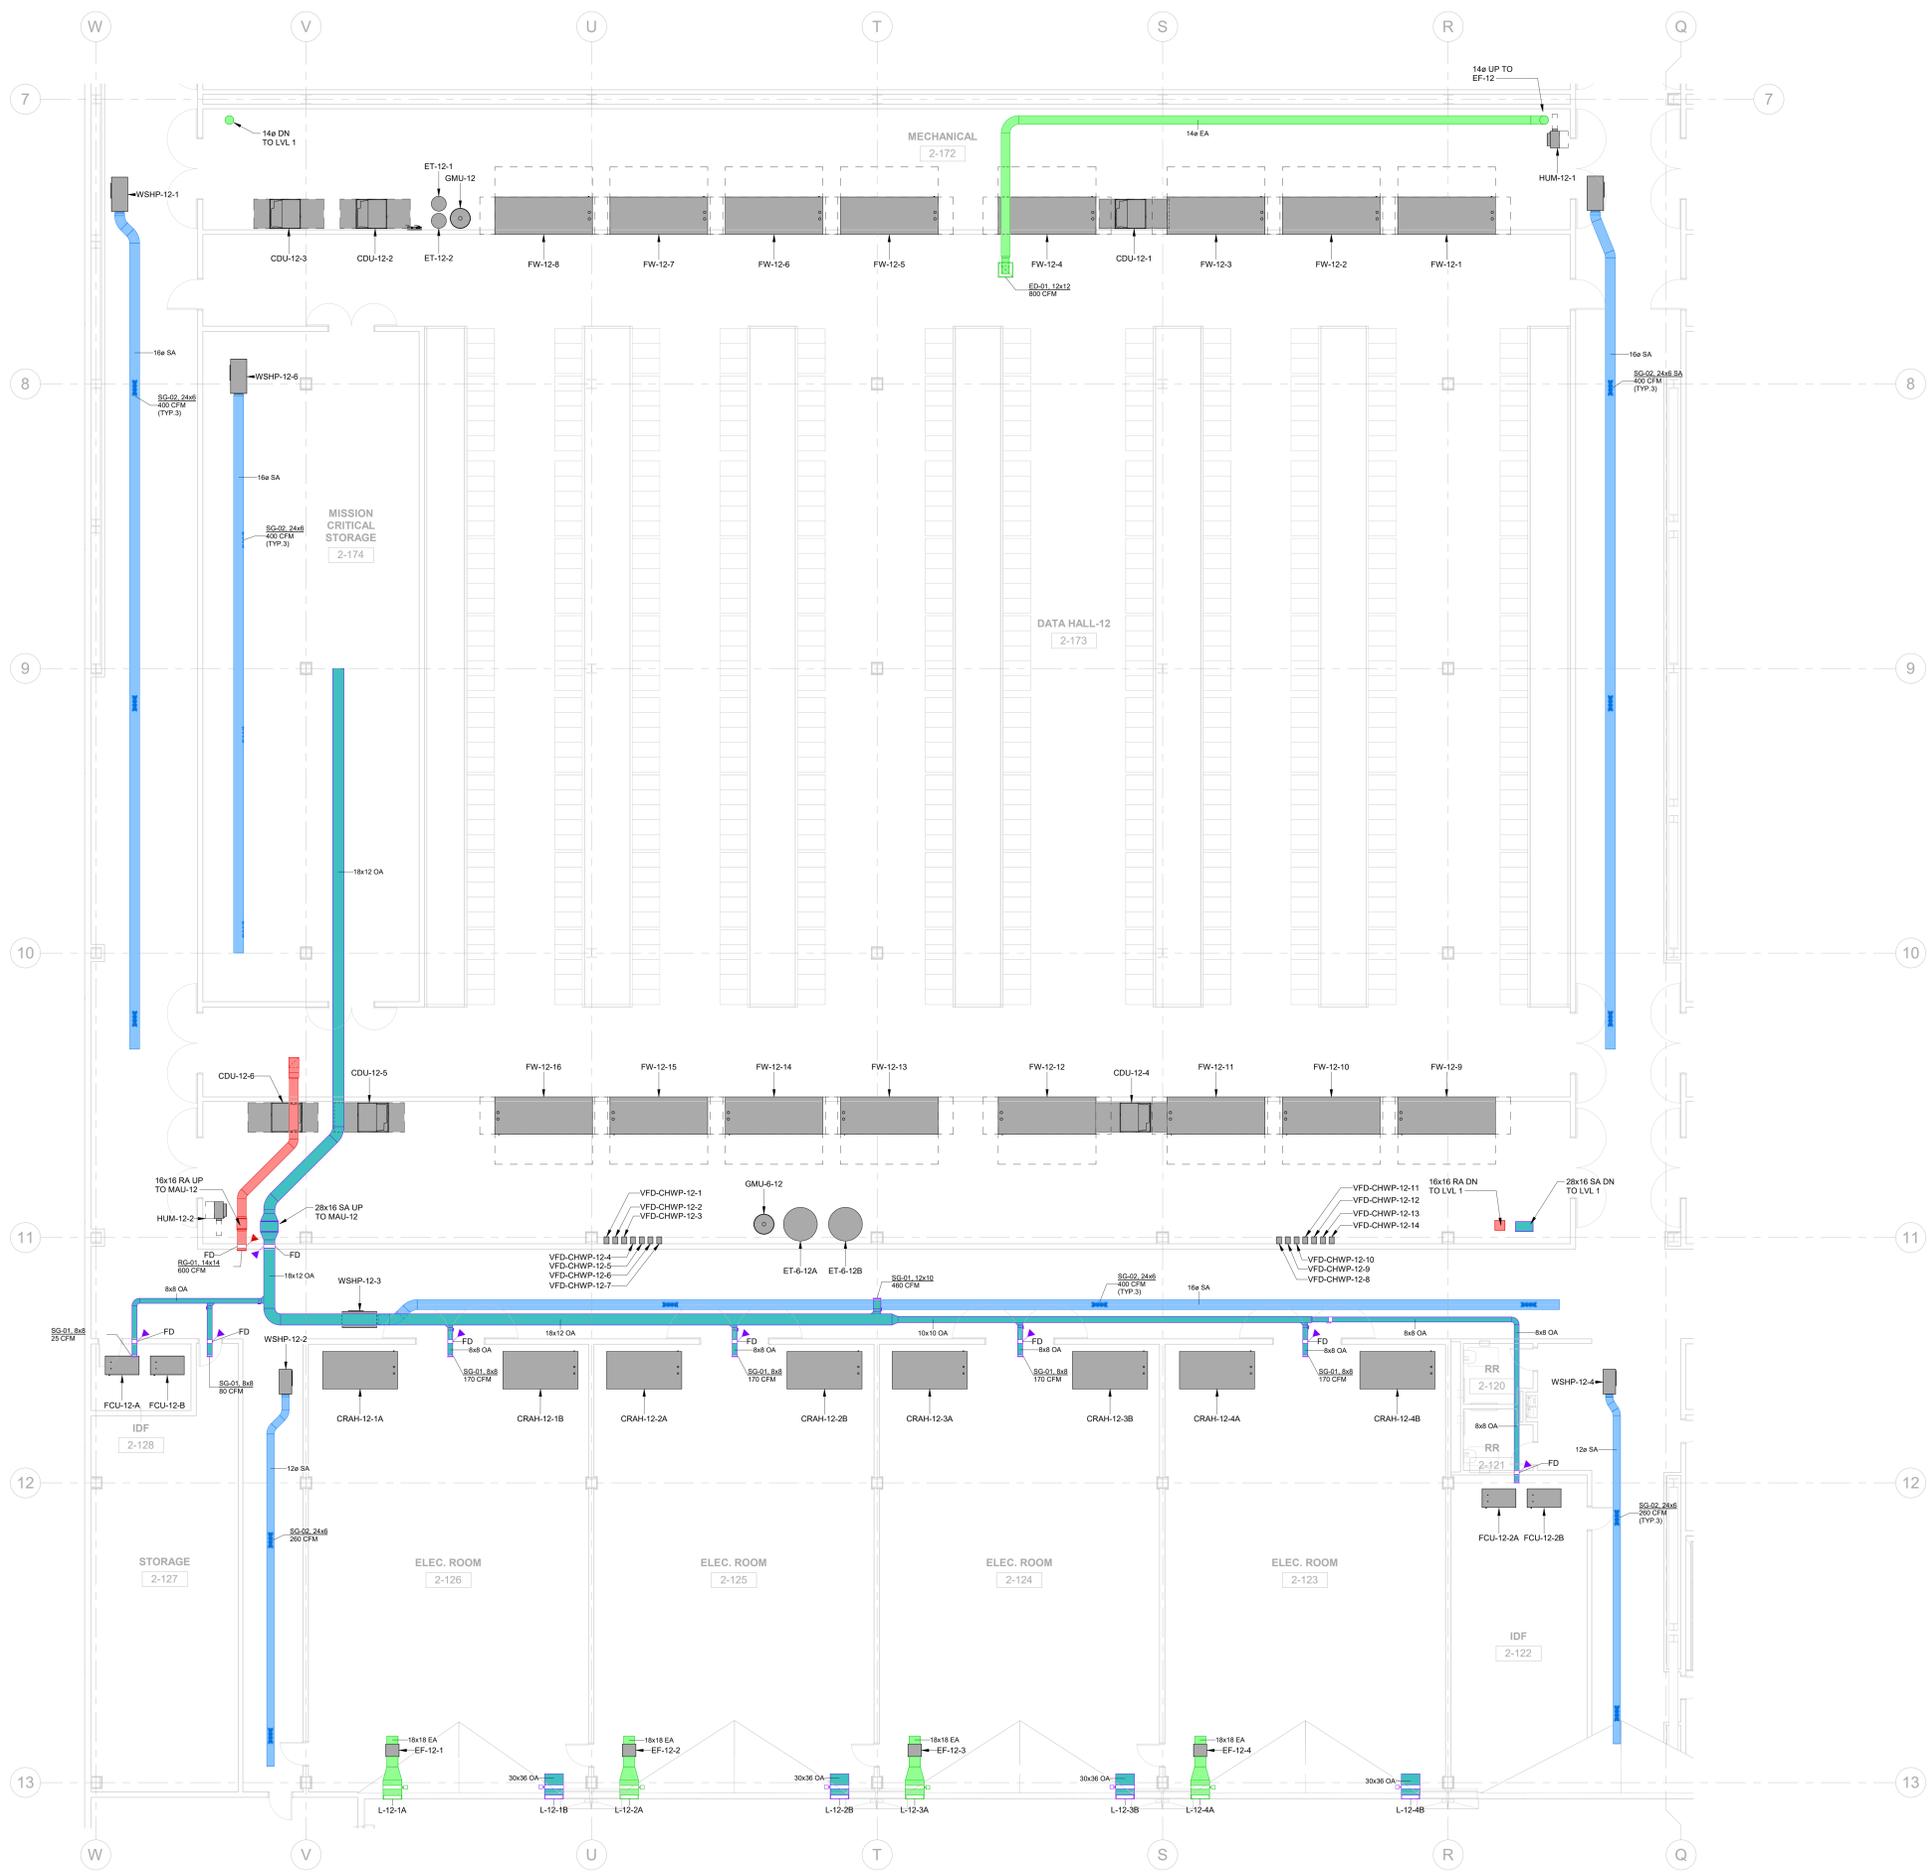

1 LEVEL 2 - MECHANICAL DUCTWORK PLAN - SEGMENT H
 1/8" = 1'-0"

1/23/2026 3:28:30 PM M02-02H-LEVEL 2 - MECHANICAL DUCTWORK PLAN - SEGMENT H