

- GENERAL NOTES - PIPING**
- FOR SYMBOLS AND ABBREVIATIONS SEE DRAWING M00-00.
 - FOR PROJECT DESIGN CRITERIA SEE DRAWING M00-01.
 - PROVIDE LEAK DETECTION CABLE AROUND CRAH UNITS AND FAN WALLS.
 - VALVE INDICATORS SHALL BE INSTALLED IN SUCH A MANNER AS TO ALLOW UNOBSTRUCTED OBSERVATION FROM MAINTENANCE AREA.
 - ALL ESS INSTALLED WITHIN DATA HALL SPACES SHALL CONTAIN LESS THAN 20 KW OF LITHIUM-ION ENERGY STORAGE PER SYSTEM TO COMPLY WITH 2023 NFPA 855.

KEYNOTE LEGEND

ISSUES

2	12.12.2025	SCHEMATIC DESIGN
4	1.23.2026	DESIGN DEVELOPMENT

REVISIONS

kW Mission Critical Engineering
 Contact: K. DREWNOWSKI Phone: 601.451.2099
 Engineer: K. COOPER License #: 23015 Exp. Date: 00/00/0000

NOT FOR CONSTRUCTION
 Date: 12/12/2025


SERVERFARM
 Clarksville, AR

L	K	J
G	E	C
H	F	D
P	N	M

LEVEL 1 - MECHANICAL PIPING PLAN - SEGMENT H

JOB SHEET US0049903.5614

M03-01H

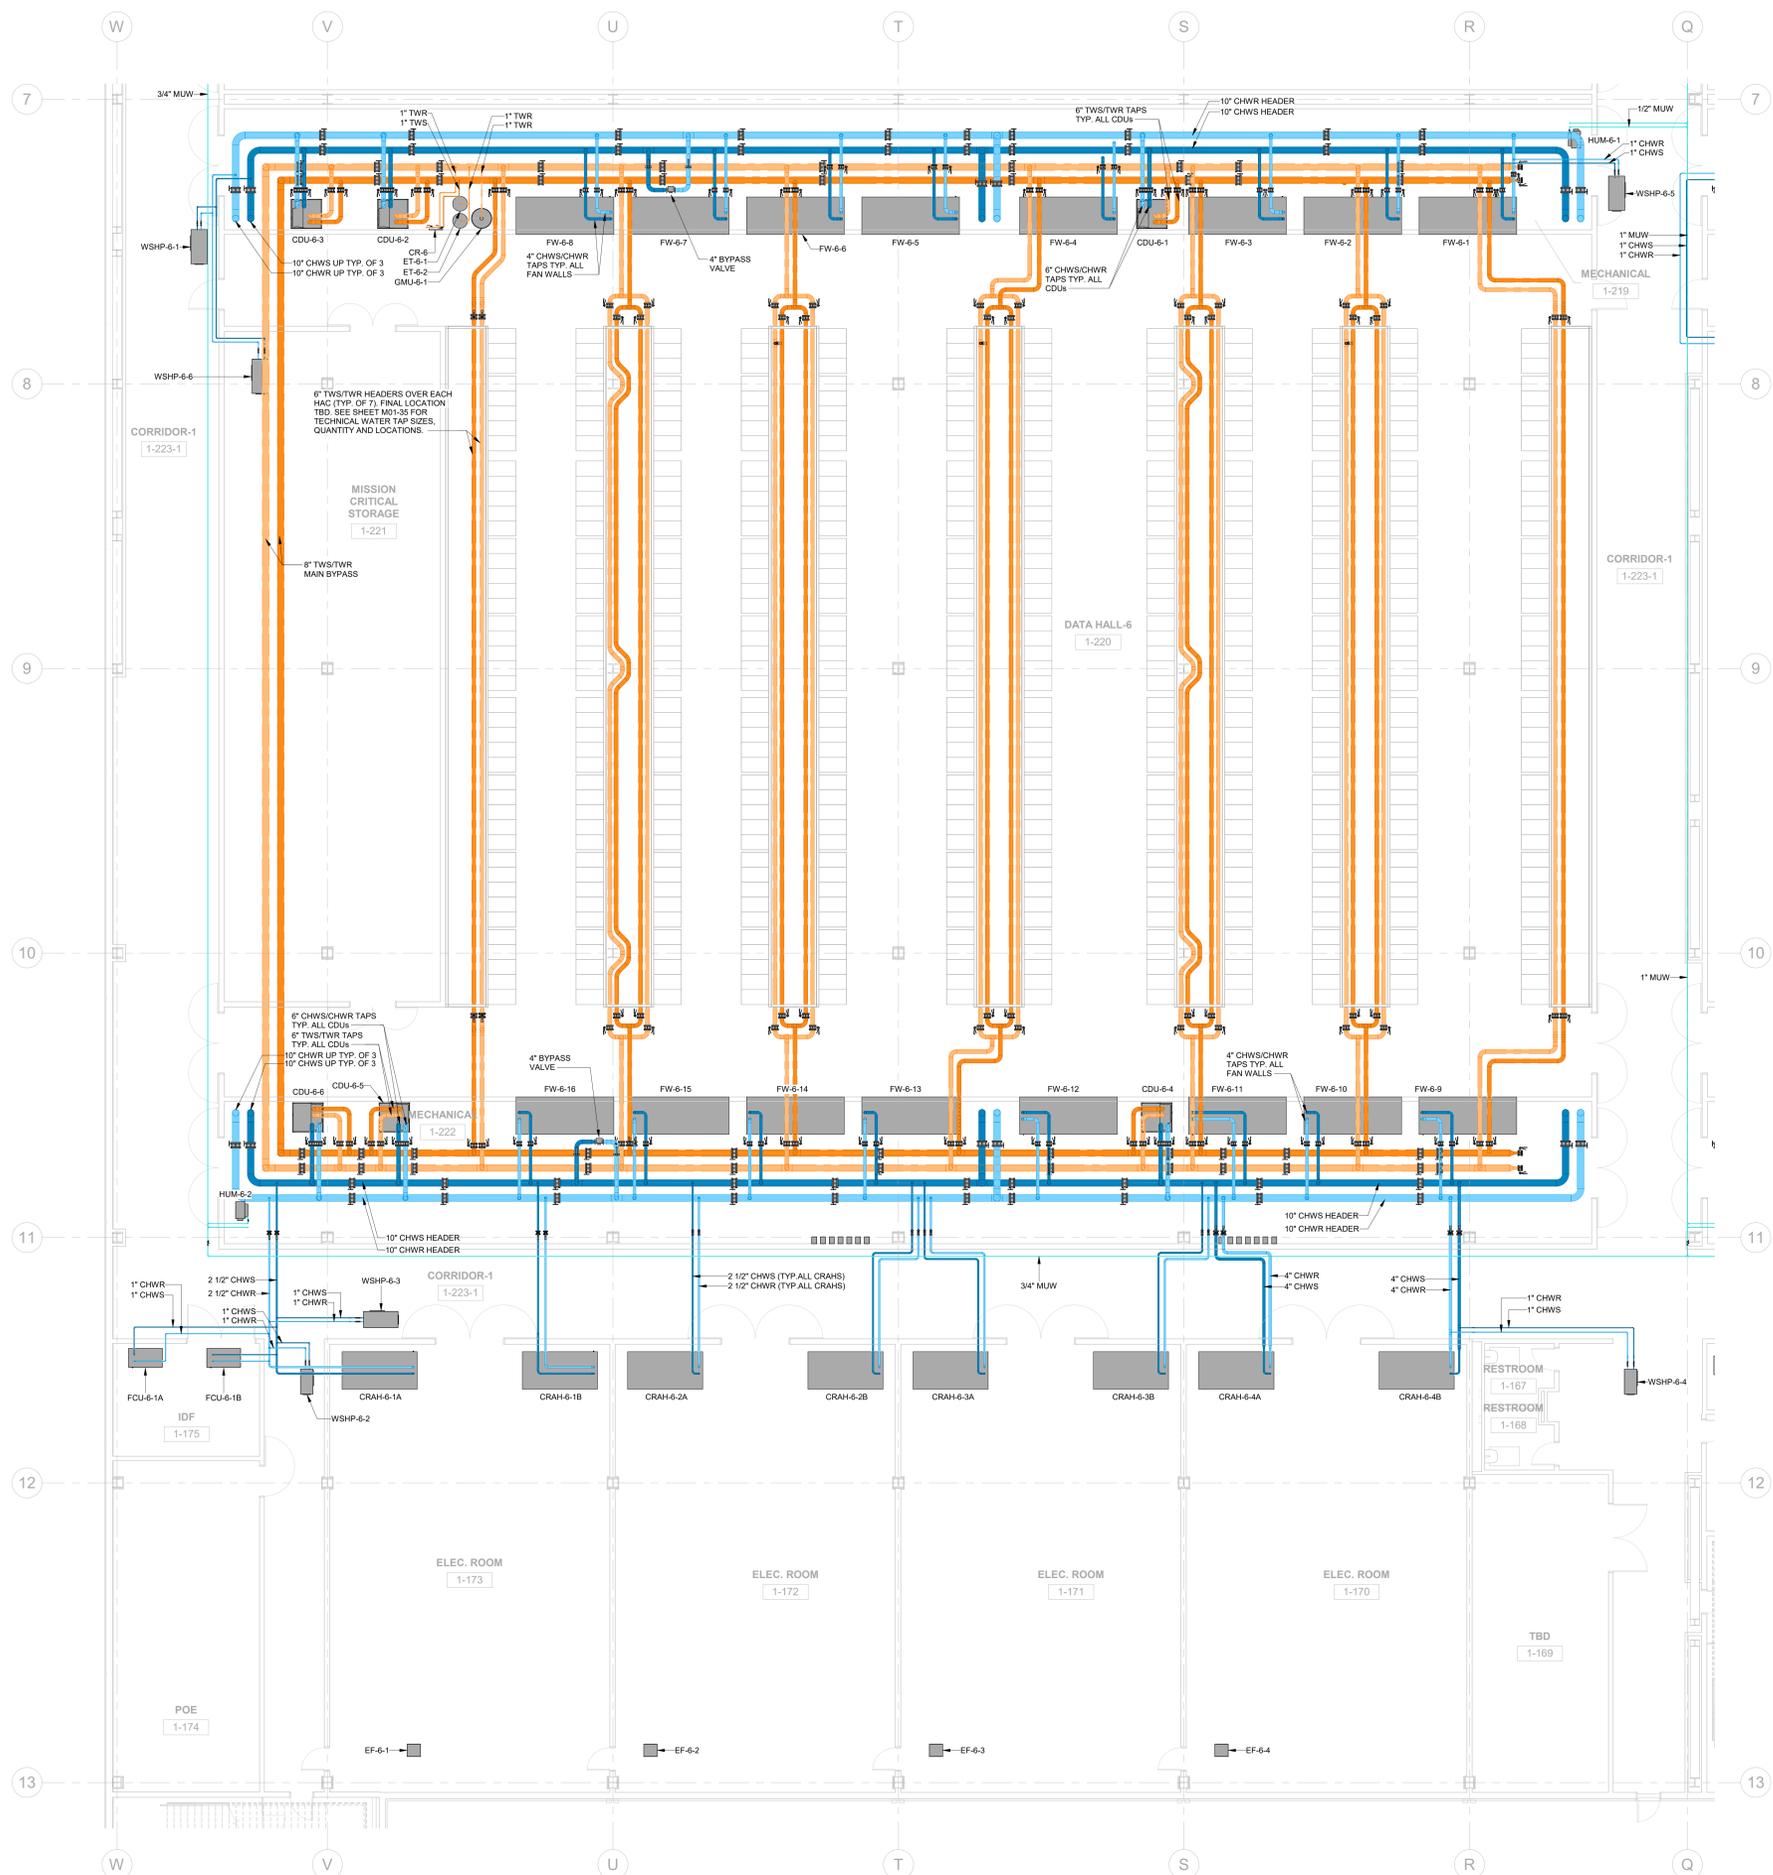

1/23/2026 3:37:41 PM M03-01H LEVEL 1 - MECHANICAL PIPING PLAN - SEGMENT H