



ZONE SCHEDULE - LEVEL ONE			
ZONE	SYSTEM TYPE	VALVE LOCATION	Gross Area
DRY-01-01	DRY PIPE SYSTEM	WATER ENTRY 1-166	2933.59 SF
PA-01-01	DOUBLE INTERLOCK PREACTION SYSTEM	VALVE ROOM 1-166	6234.57 SF
PA-01-02	DOUBLE INTERLOCK PREACTION SYSTEM	WATER ENTRY 1-153	8839.87 SF
PA-01-03	DOUBLE INTERLOCK PREACTION SYSTEM	WATER ENTRY 1-153	27253.90 SF
PA-01-04	DOUBLE INTERLOCK PREACTION SYSTEM	VALVE ROOM 1-194	27253.37 SF
PA-01-05	DOUBLE INTERLOCK PREACTION SYSTEM	VALVE ROOM 1-194	8699.66 SF
PA-01-06	DOUBLE INTERLOCK PREACTION SYSTEM	VALVE ROOM 1-159	9495.01 SF
PA-01-07	DOUBLE INTERLOCK PREACTION SYSTEM	VALVE ROOM 1-159	27219.35 SF
PA-01-08	DOUBLE INTERLOCK PREACTION SYSTEM	VALVE ROOM 1-194	27219.11 SF
PA-01-09	DOUBLE INTERLOCK PREACTION SYSTEM	VALVE ROOM 1-194	9555.46 SF
PA-01-10	DOUBLE INTERLOCK PREACTION SYSTEM	VALVE ROOM 1-166	10841.71 SF
PA-01-11	DOUBLE INTERLOCK PREACTION SYSTEM	VALVE ROOM 1-166	27219.37 SF
PA-01-12	DOUBLE INTERLOCK PREACTION SYSTEM	VALVE ROOM 1-187	27219.36 SF
PA-01-13	DOUBLE INTERLOCK PREACTION SYSTEM	VALVE ROOM 1-187	10111.41 SF
WET-01-01	WET PIPE SYSTEM	WATER ENTRY 1-153	30401.27 SF
WET-01-02	WET PIPE SYSTEM	VALVE ROOM 1-166	14695.99 SF
WET-01-03	WET PIPE SYSTEM	VALVE ROOM 1-166	15454.46 SF

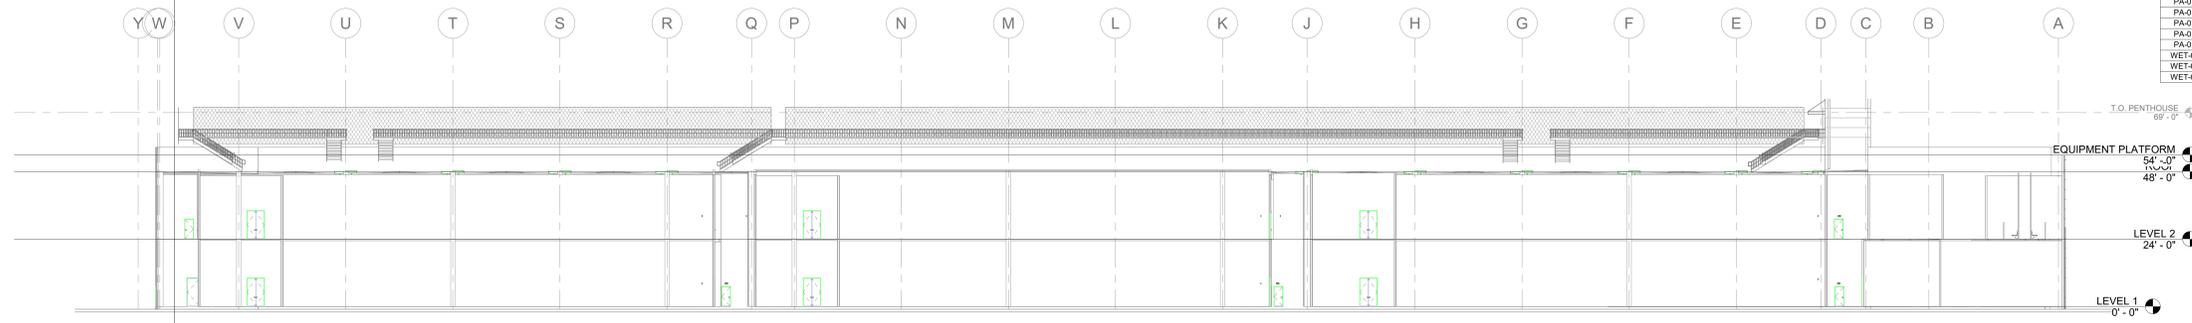

2 FIRE SUPPRESSION BUILDING ELEVATION
 3/64" = 1'-0"

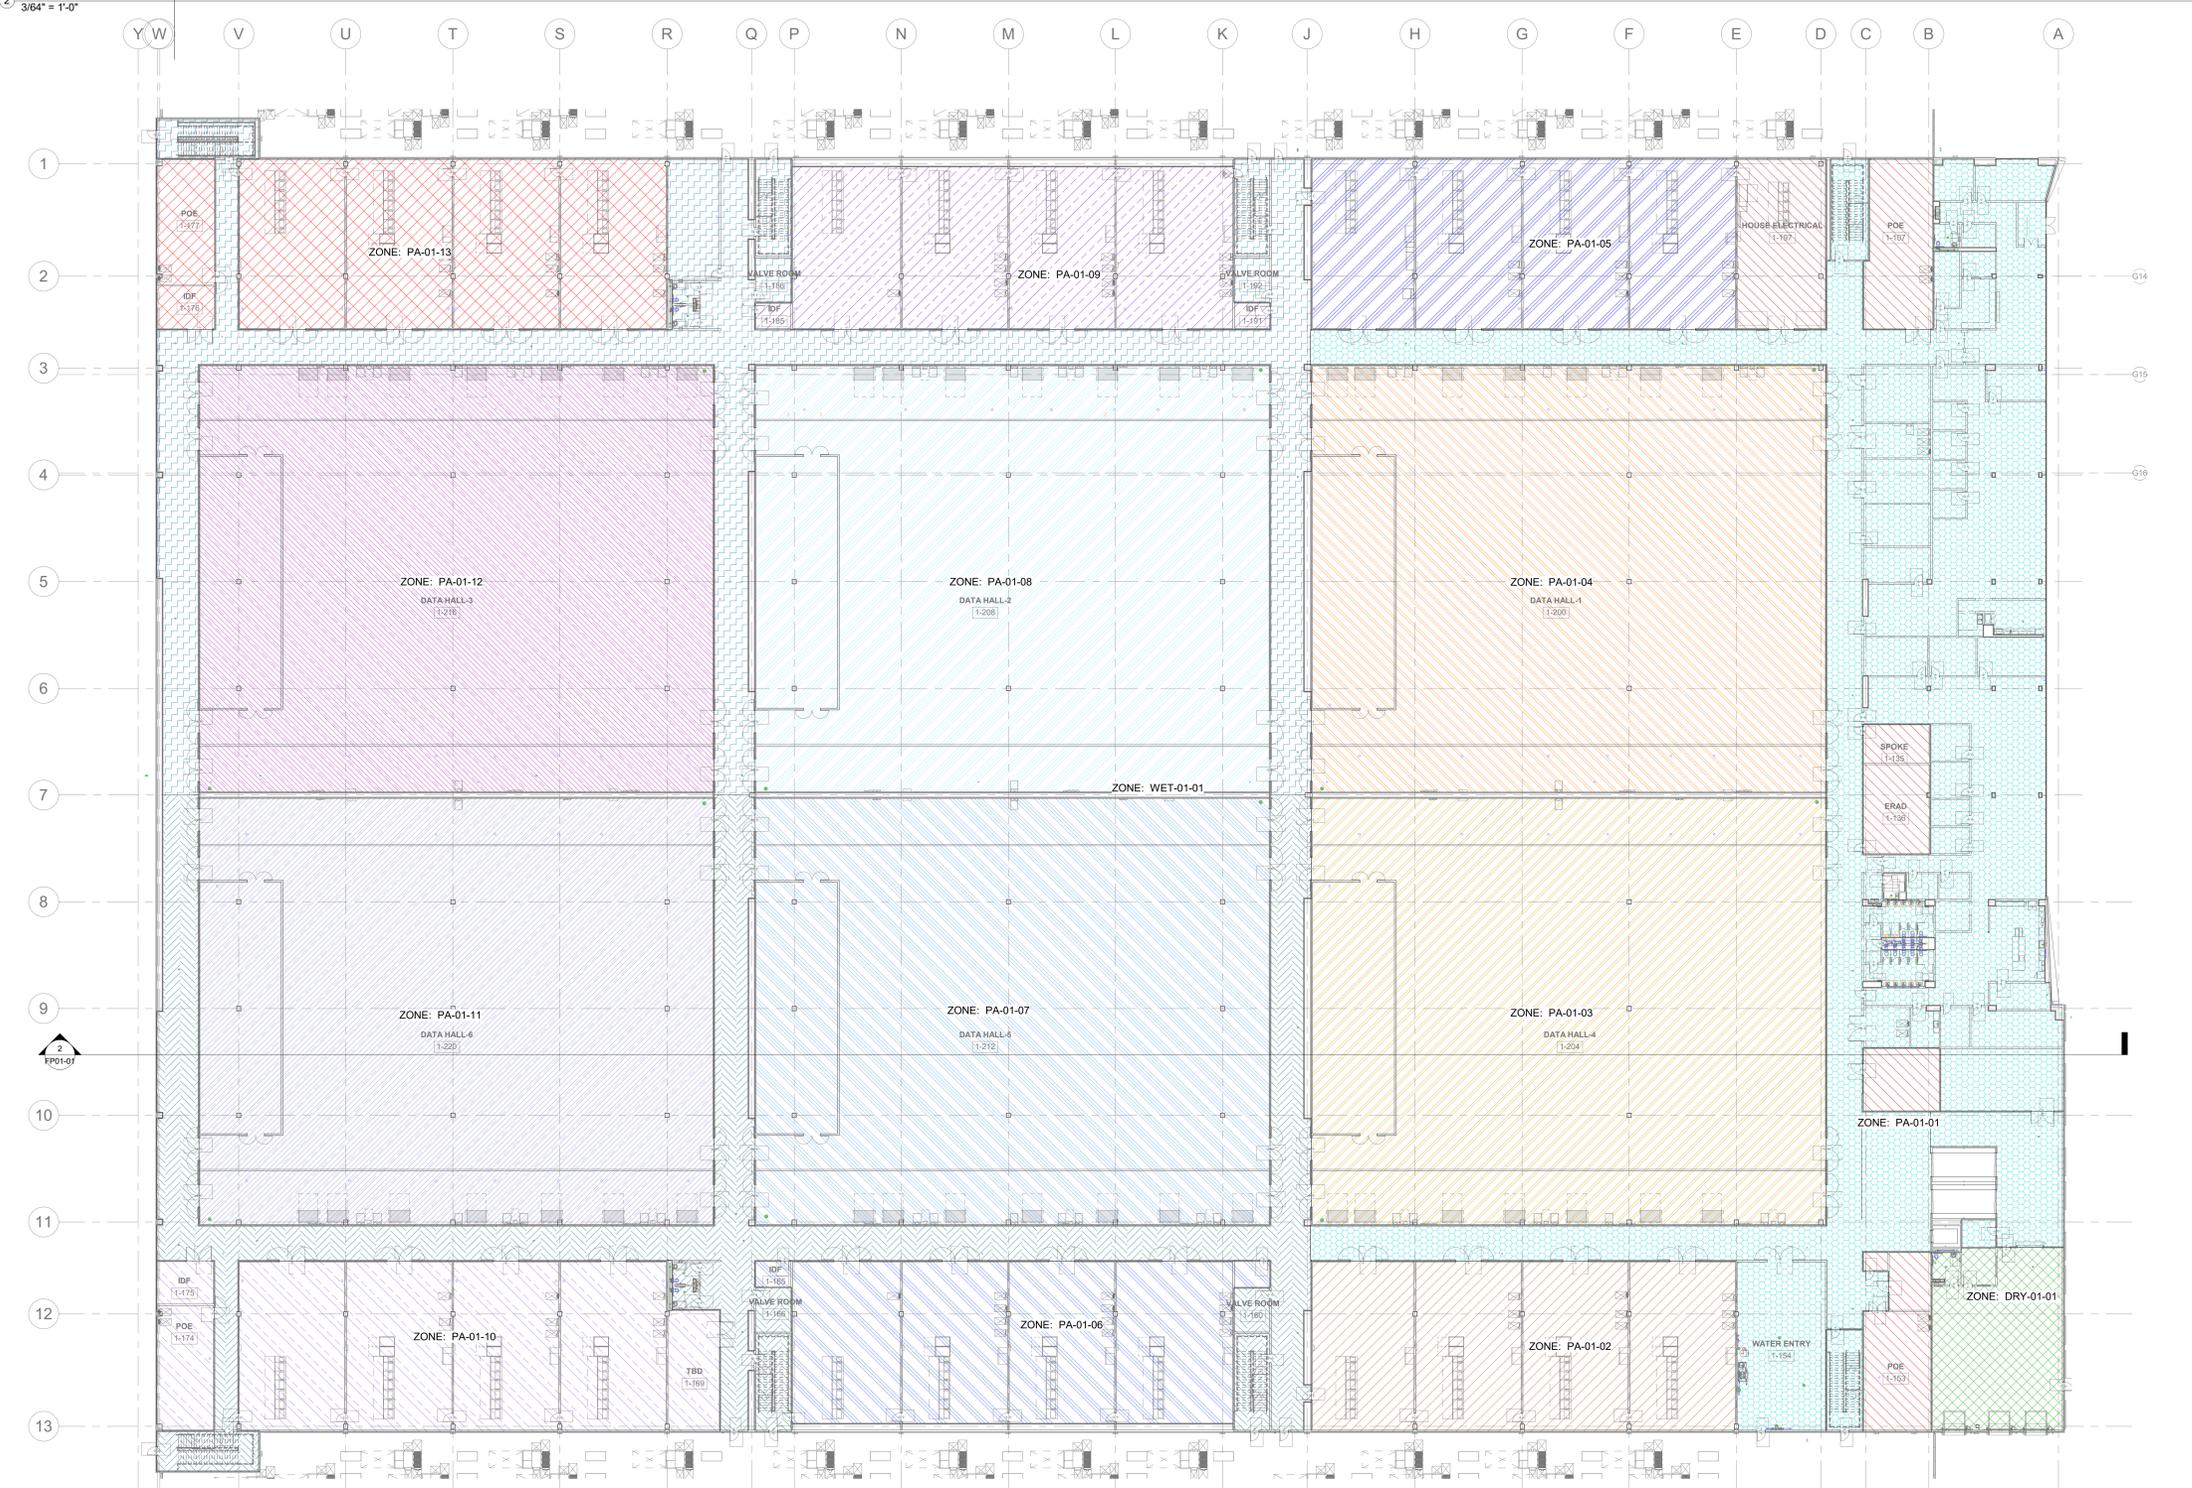

1 LEVEL 1 - FIRE SUPPRESSION PLAN - ZONING
 3/64" = 1'-0"

ZONING LEGEND

- WET-01-01
- WET-01-02
- WET-01-03
- DRY-01-01
- PA-01-01
- PA-01-02
- PA-01-03
- PA-01-04
- PA-01-05
- PA-01-06
- PA-01-07
- PA-01-08
- PA-01-09
- PA-01-10
- PA-01-11
- PA-01-12
- PA-01-13
- WET-02-01

ISSUES


1	
2	12.12.2025 SCHEMATIC DESIGN
3	01.23.2026 60% DESIGN DELIVERABLE

REVISIONS

kW Mission Critical Engineering
 Contact: Stephan Slabicky Phone: 212.951.3943
 Engineer License #: Exp. Date:

NOT FOR CONSTRUCTION
 Date: 00/00/0000

SERVERFARM
 Clarksville, AR

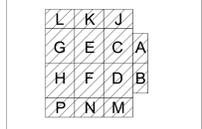

LEVEL 1 - FIRE SUPPRESSION ZONING PLAN

JOB US0049903.5614
 SHEET

DEFERRED SUBMITTAL
 ALL WORK SHOWN IS
 TO ILLUSTRATE
 DESIGN INTENT

1/23/2026 3:56:21 PM FP01-01 LEVEL 1 - FIRE SUPPRESSION ZONING PLAN