

ZONE SCHEDULE - LEVEL ROOF			
ZONE	SYSTEM TYPE	VALVE LOCATION	Gross Area
WET-02-01	WET PIPE SYSTEM	STORAGE 2-107	24,993.25 SF


serverfarm

**CORGAN**  
TGRWA  
STRUCTURAL ENGINEERS

**KW** Mission Critical Engineering  
Member of WSP

**EP PLUS** ENGINEERING

**Kimley»Horn**

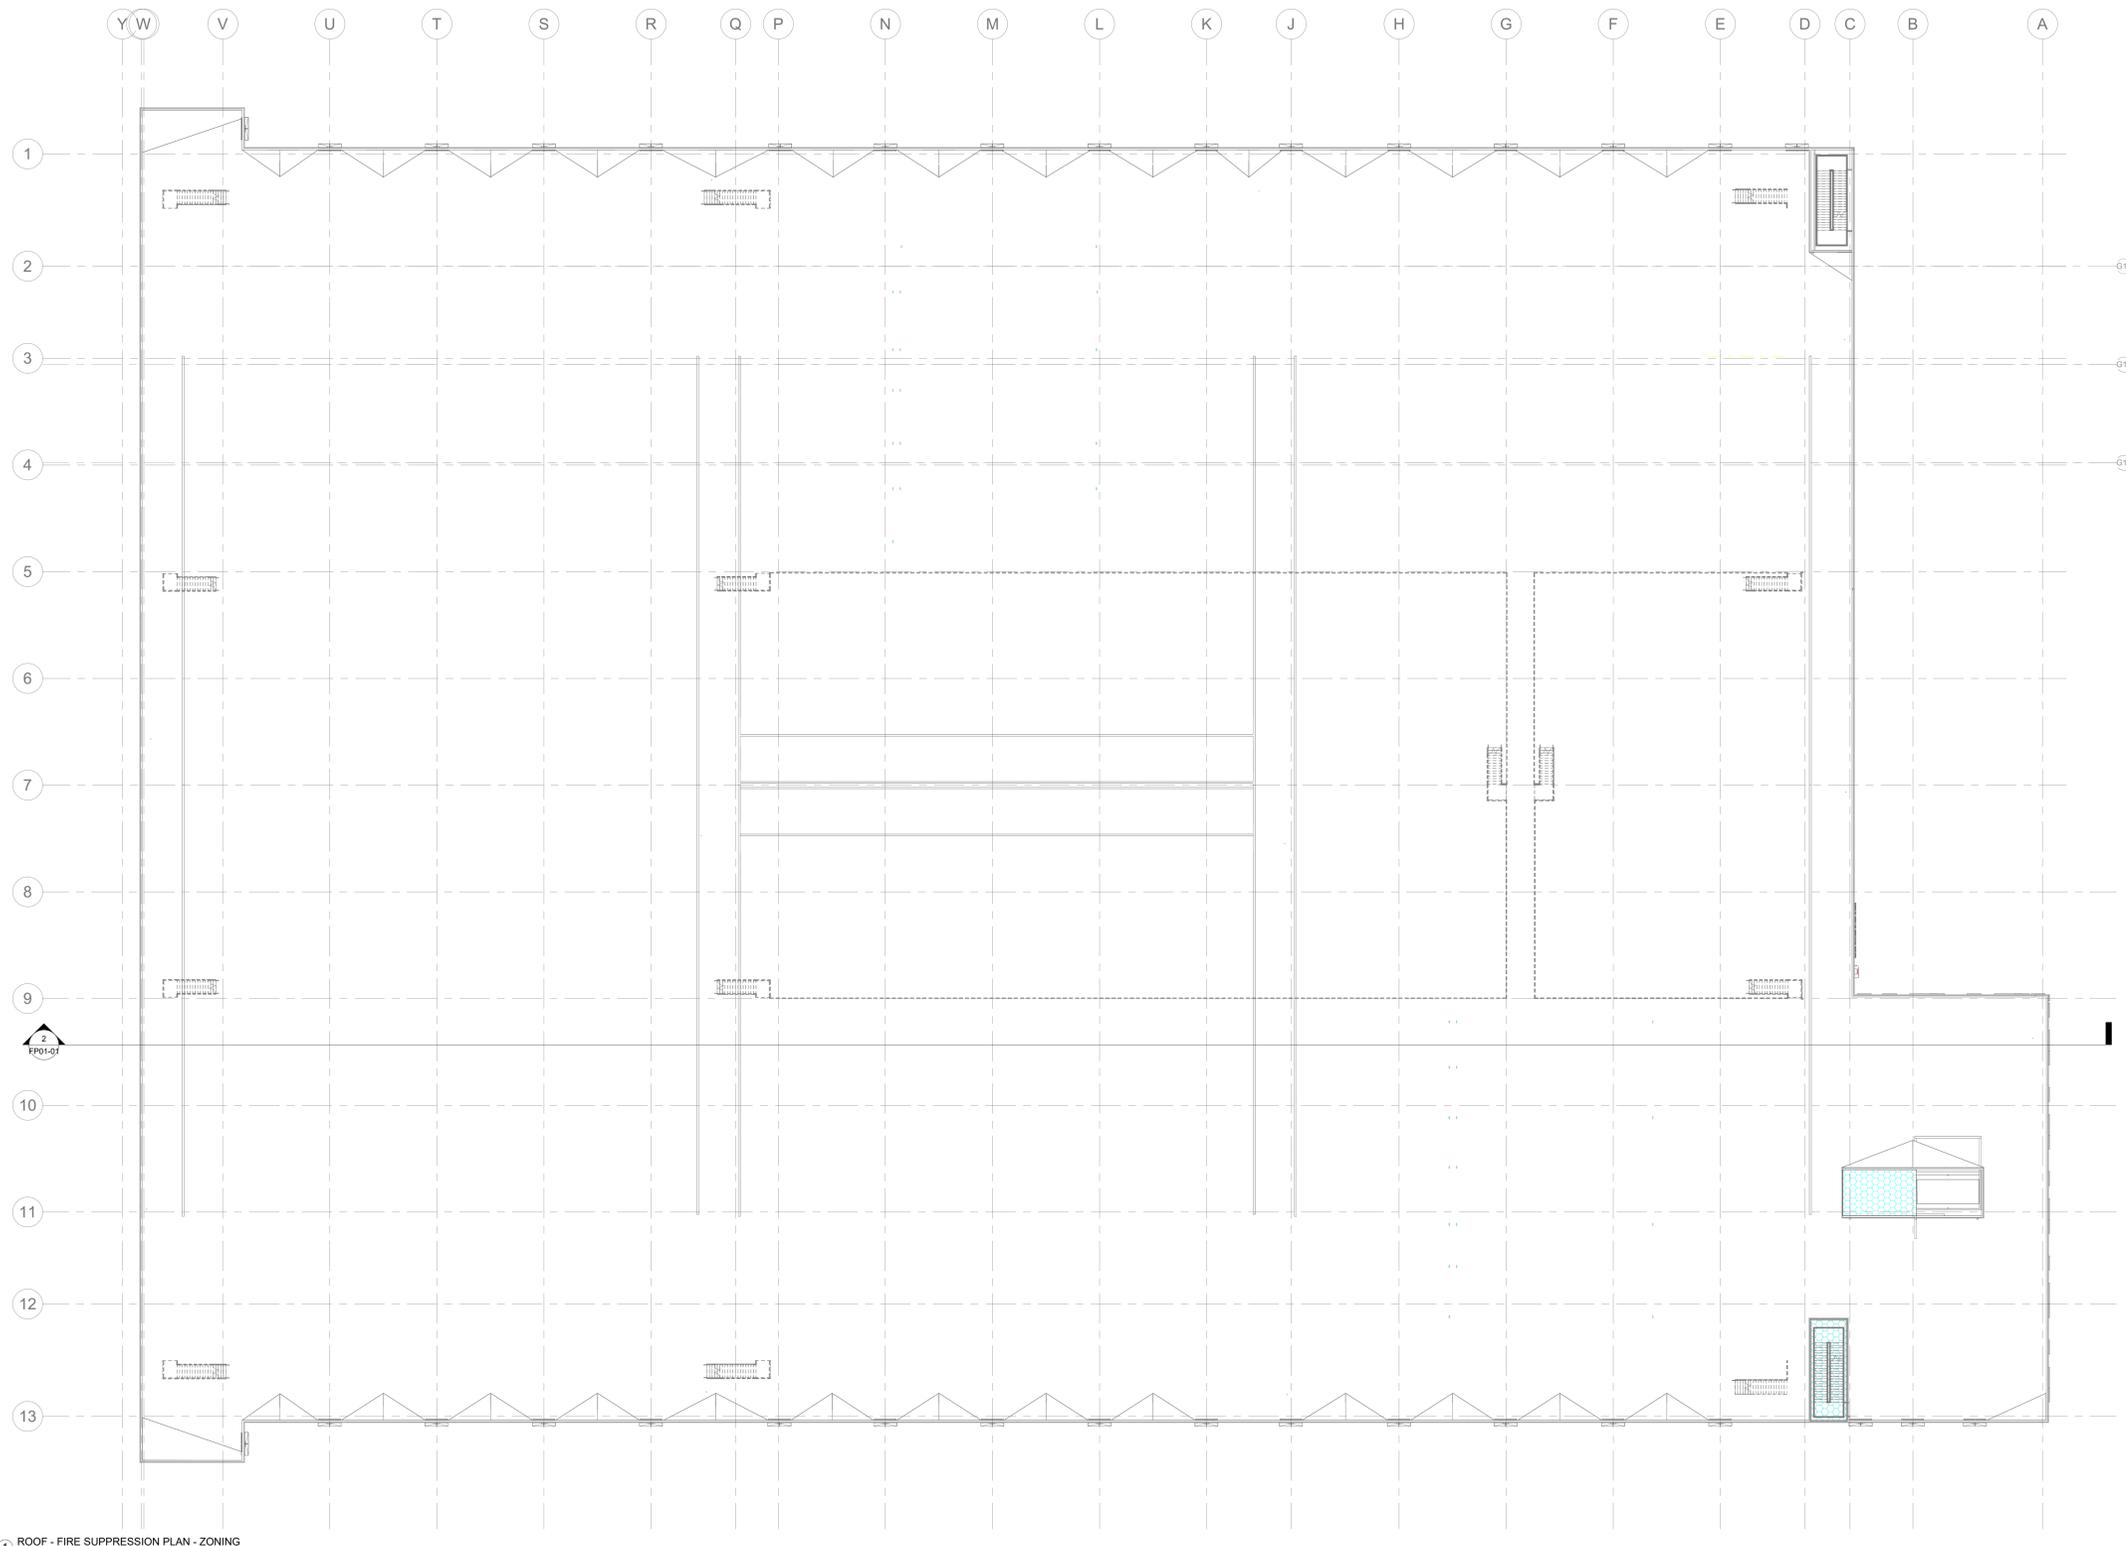

**ZONING LEGEND**



ISSUES	
1	
2	12.12.2025 SCHEMATIC DESIGN
3	01.23.2026 60% DESIGN DELIVERABLE


REVISIONS	

kW Mission Critical Engineering  
 Contact: Stephan Slabicky Phone: 212.951.3943  
 Engineer License #: Exp. Date:

**NOT FOR CONSTRUCTION**

Date: 00/00/0000

**SERVERFARM**  
Clarksville, AR

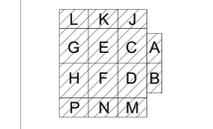

**ROOF - FIRE SUPPRESSION ZONING PLAN**

**JOB SHEET** US0049903.5614

FP01-03

1/23/2026 3:56:26 PM FP01-03 ROOF - FIRE SUPPRESSION ZONING PLAN  
 ① ROOF - FIRE SUPPRESSION PLAN - ZONING  
 3/64" = 1'-0"

DEFERRED SUBMITTAL  
 ALL WORK SHOWN IS  
 TO ILLUSTRATE  
 DESIGN INTENT