

GENERAL NOTES

- REFER TO SPECIFICATION 23 09 00 FOR CONTROLS RELATED INSTALLATION REQUIREMENTS.
- REFER TO SPECIFICATION 23 09 93 FOR SEQUENCE OF OPERATIONS.
- REFER TO ELECTRICAL PROJECT SPECIFICATIONS FOR ALL WIRING INSTALLATION REQUIREMENTS.
- INSTALL FLEXIBLE CONNECTIONS IN RUNS OF RACEWAYS, CABLES, WIREWAYS, CABLE TRAYS, AND BUSWAYS WHERE THEY CROSS EXPANSION JOINTS, SEISMIC JOINTS, OR ARE SUBJECT TO STRUCTURAL DEFLECTIONS OR INTERSTORY BUILDING DRIFTS. FLEXIBLE CONNECTIONS SHALL BE INSTALLED WHERE ADJACENT SECTIONS OF RACEWAYS ARE SUPPORTED BY DIFFERENT STRUCTURAL ELEMENTS AND WHERE THEY TERMINATE TO EQUIPMENT THAT IS ANCHORED OR SUPPORTED TO A DIFFERENT STRUCTURAL ELEMENT. CONTRACTOR SHALL COORDINATE WITH STRUCTURAL AND/OR ARCHITECTURAL DRAWINGS IN ORDER TO PROVIDE THE REQUIRED FLEXIBLE CONNECTIONS.
- CONTRACTOR SHALL COORDINATE INSTALLATION ACTIVITIES WITH OTHER CONTRACTORS AND OTHER TRADES AS NEEDED. THIS INCLUDES COORDINATING FINAL SENSOR LOCATIONS AND ELEVATIONS WITH OWNER REP TO INCORPORATE ANY TENANT REQUIREMENTS FOR SENSORS.
- INSTALLATION OF ALL THERMOSTATS AND DIFFERENTIAL PRESSURE SENSORS SHALL BE COORDINATED WITH ALL OTHER WALL DEVICES FOR INSTALLATION HEIGHT ABOVE FINISHED FLOOR.
- CONTROL PANELS ARE FED FROM TWO SEPARATE 120VAC POWER SOURCES.
- PROVIDE FIELD COORDINATION WITH SYSTEM INTEGRATOR ON ALL PANELS.
- CONTROLS AND ELECTRICAL CONTRACTORS TO COORDINATE ALL ETHERNET COPPER AND FIBER CABLING WITH TELECOM SPECIFICATIONS.

ISSUES

NO.	DATE	DESCRIPTION
1	01/23/2026	DESIGN DEVELOPMENT


REVISIONS

NO.	DATE	DESCRIPTION
-----	------	-------------

kW Mission Critical Engineering
 Contact: Alex Tate Phone: 404.829.8031
 Engineer: License #: Exp. Date:

NOT FOR CONSTRUCTION
 Date: 01/23/2026


SF - ARK01
DESIGN DEVELOPMENT
 CLARKSVILLE, AR 72830

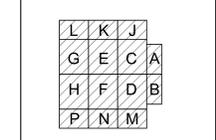

LEVEL 2 - CONTROLS PLAN - OVERALL

JOB US0049903.5614
SHEET

IC02-02

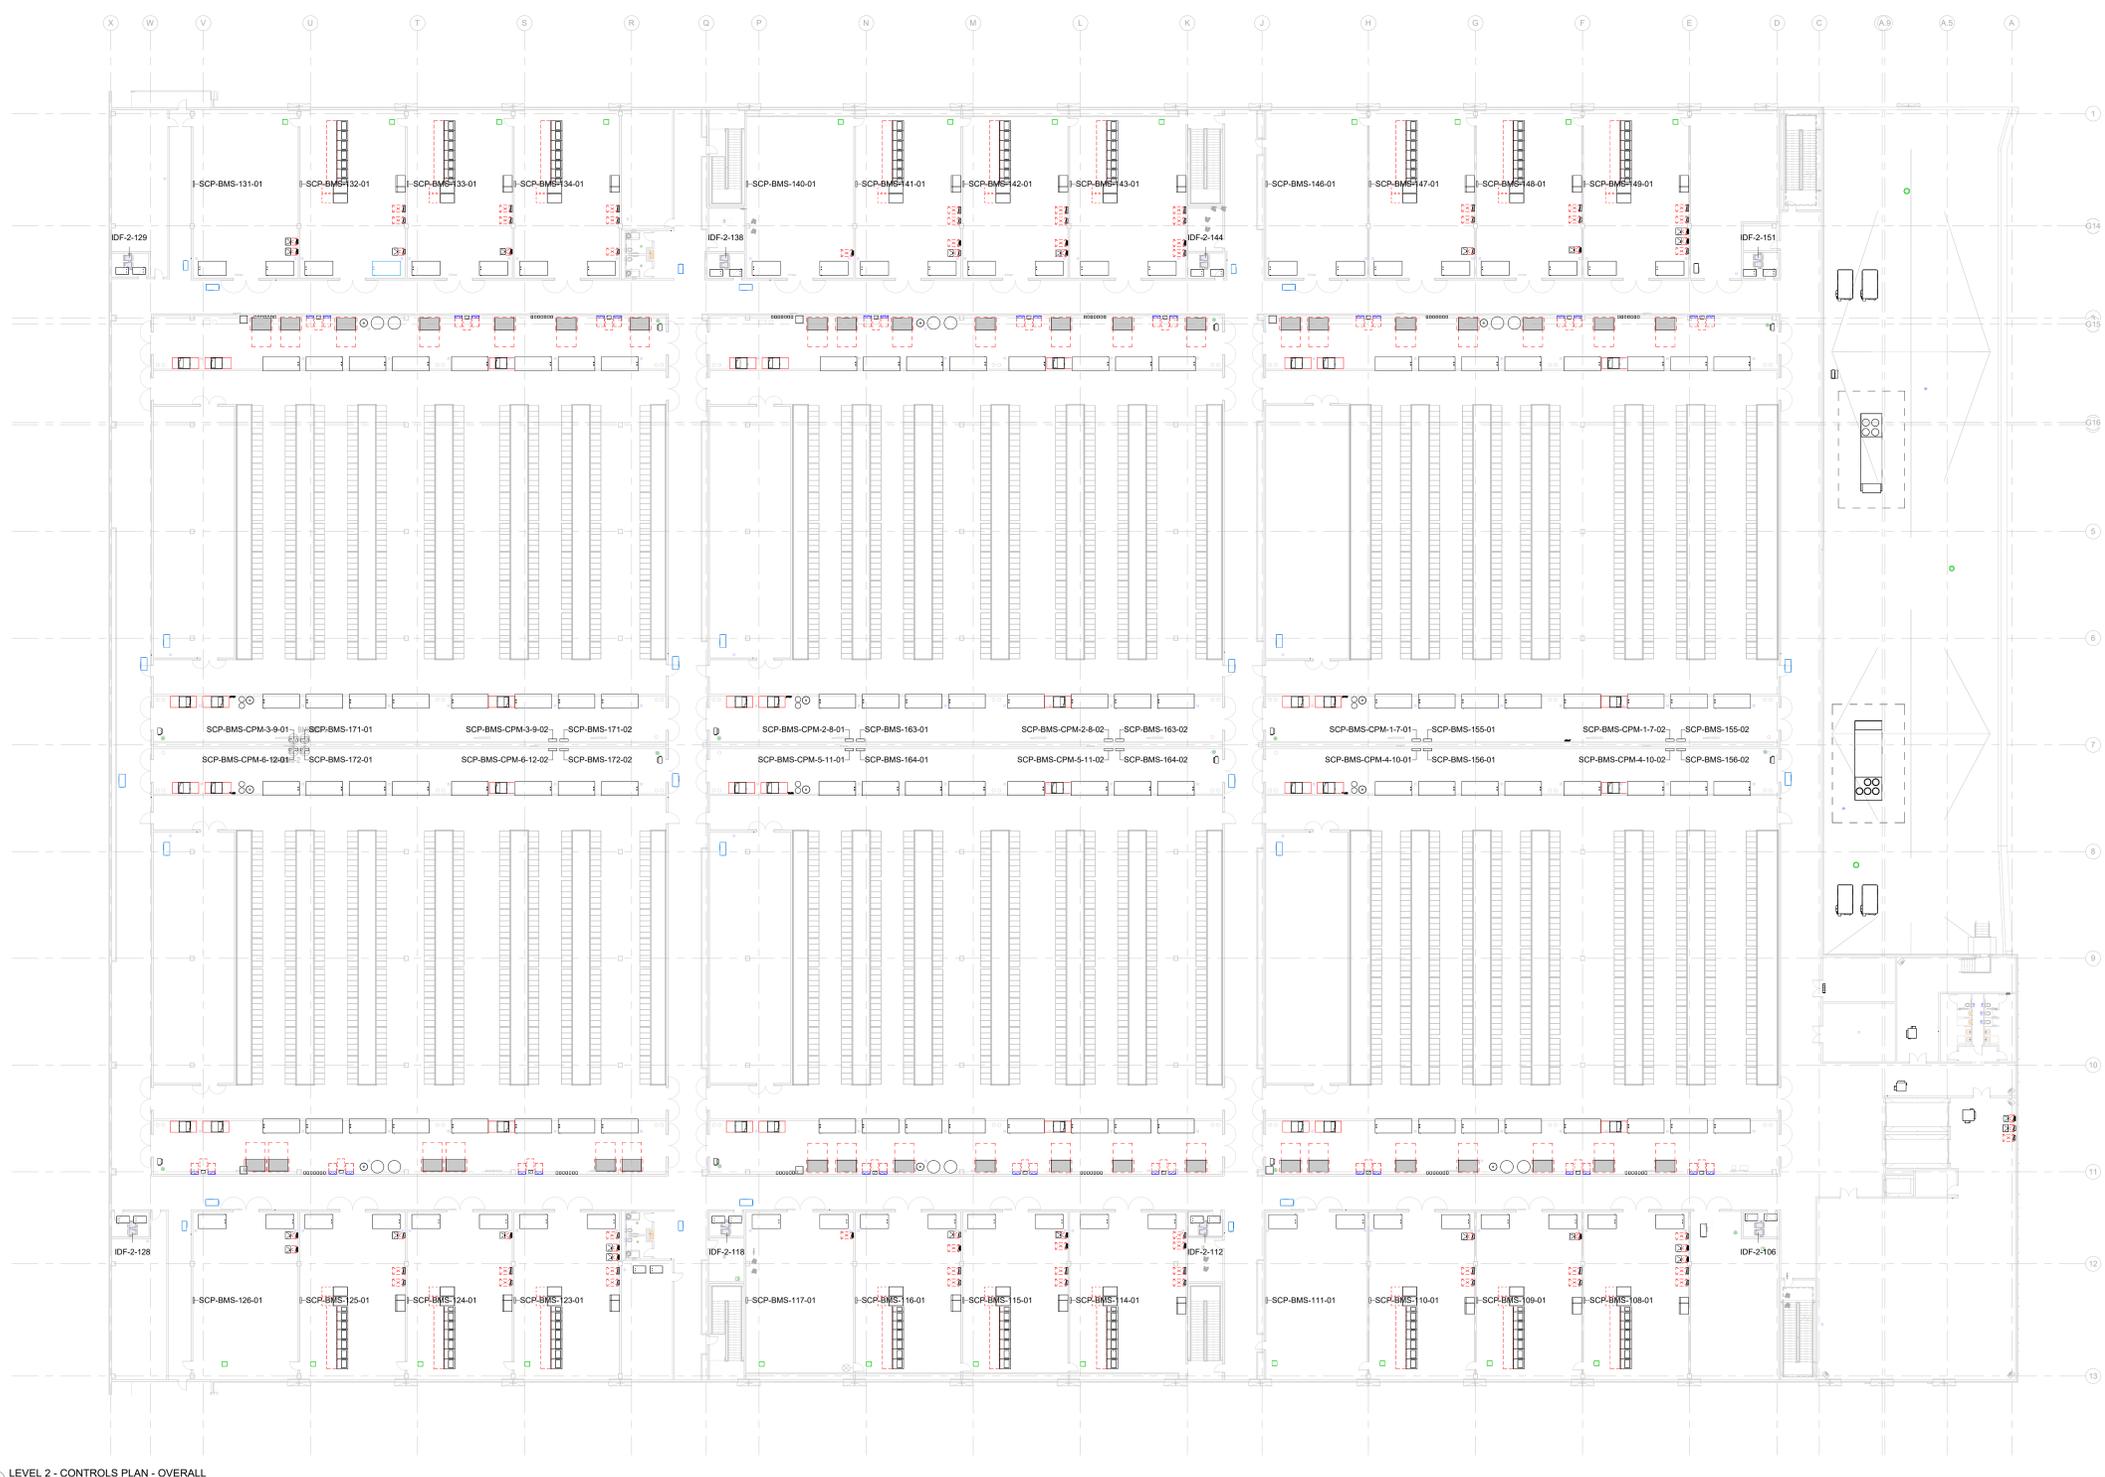

1 LEVEL 2 - CONTROLS PLAN - OVERALL
 3/64" = 1'-0"

1/23/2026 3:54:57 PM IC02-02 LEVEL 2 - CONTROLS PLAN - OVERALL