

ISSUES		
1	12.12.2025	30% SCHEMATIC DESIGN
2	01.23.2026	60% DESIGN DEVELOPMENT

REVISIONS		

kW Mission Critical Engineering
 Contact: Kyle Jenkins Phone: 518.268.2841
 Engineer: Exp. Date:
 License #: Exp. Date:


NOT FOR CONSTRUCTION
 Date of Issue:
 01/23/2026

SF - ARK01
DESIGN DEVELOPMENT
 Clarksville, AR 72830


ENLARGED PLUMBING PLANS

JOB US0049903.5614
SHEET


P03-00

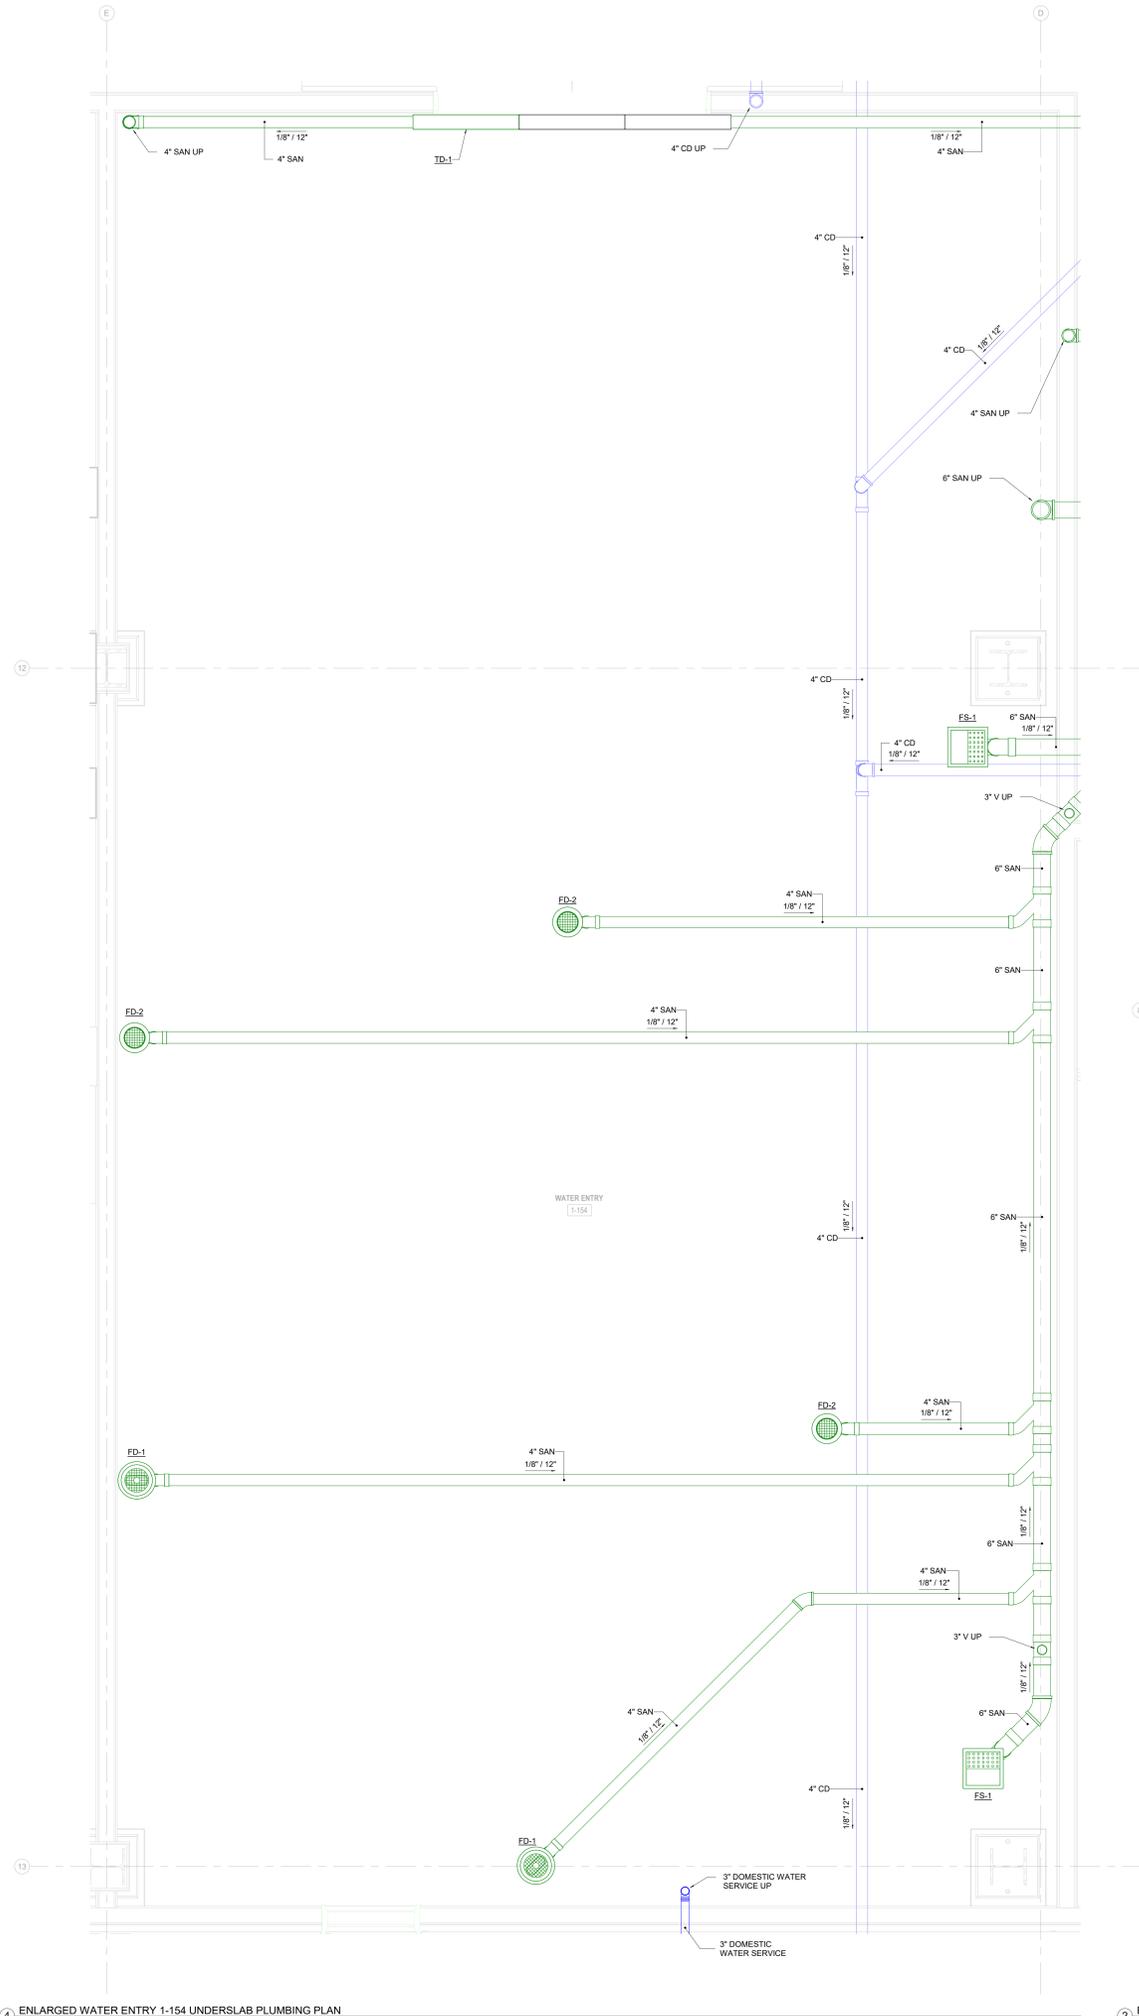


4 ENLARGED WATER ENTRY 1-154 UNDERSLAB PLUMBING PLAN
 1/2" = 1'-0"

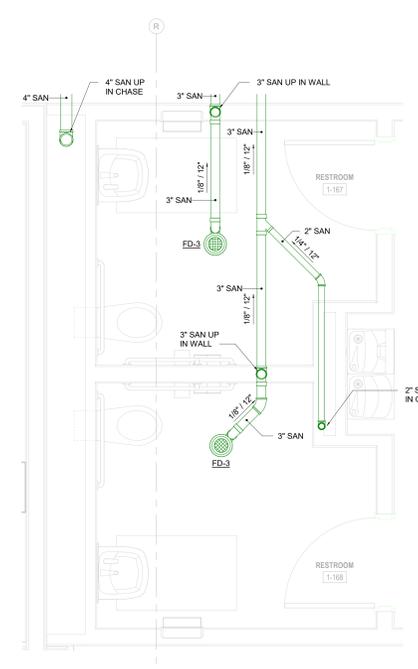


6 ENLARGED RR 1-167 & RR 1-168 UNDERSLAB PLUMBING PLAN
 1/2" = 1'-0"

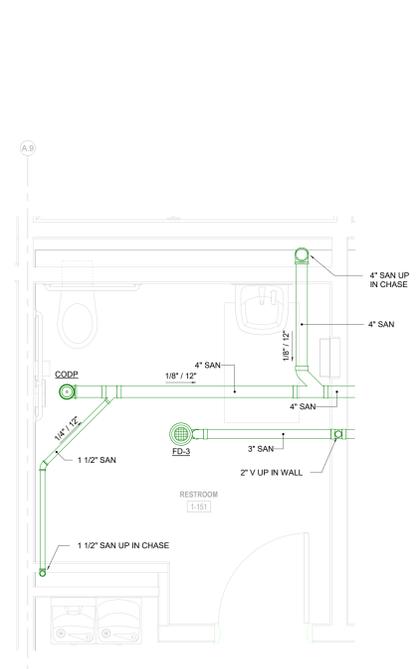


3 ENLARGED RR 1-151 UNDERSLAB PLUMBING PLAN
 1/2" = 1'-0"

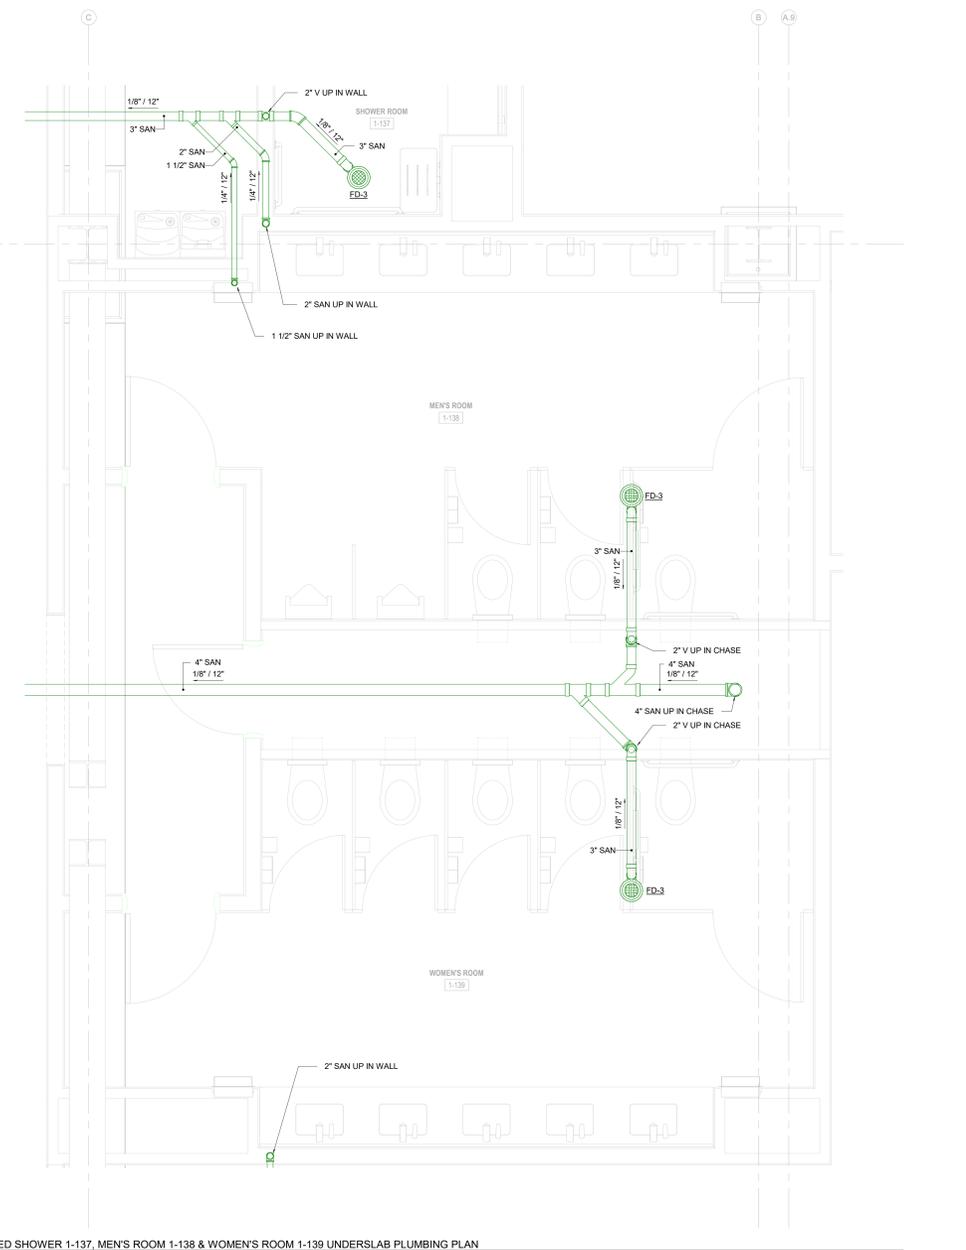

2 ENLARGED SHOWER 1-137, MEN'S ROOM 1-138 & WOMEN'S ROOM 1-139 UNDERSLAB PLUMBING PLAN
 1/2" = 1'-0"

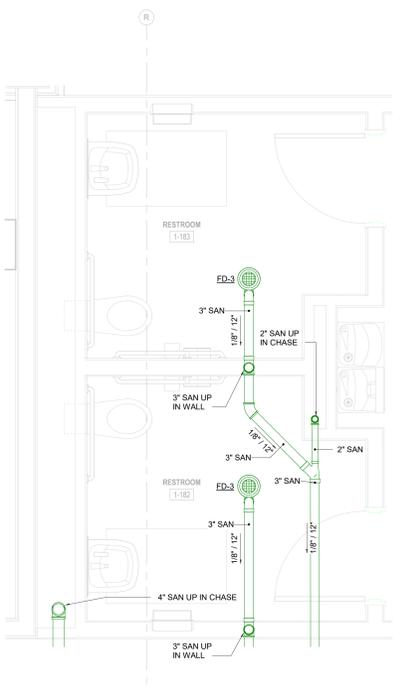

5 ENLARGED RR 1-182 & RR 1-183 UNDERSLAB PLUMBING PLAN
 1/2" = 1'-0"

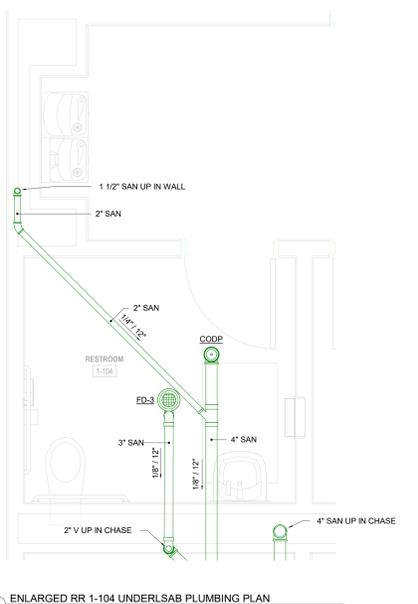

1 ENLARGED RR 1-104 UNDERSLAB PLUMBING PLAN
 1/2" = 1'-0"

1/23/2026 3:25:29 PM P03-00 ENLARGED PLUMBING PLANS